
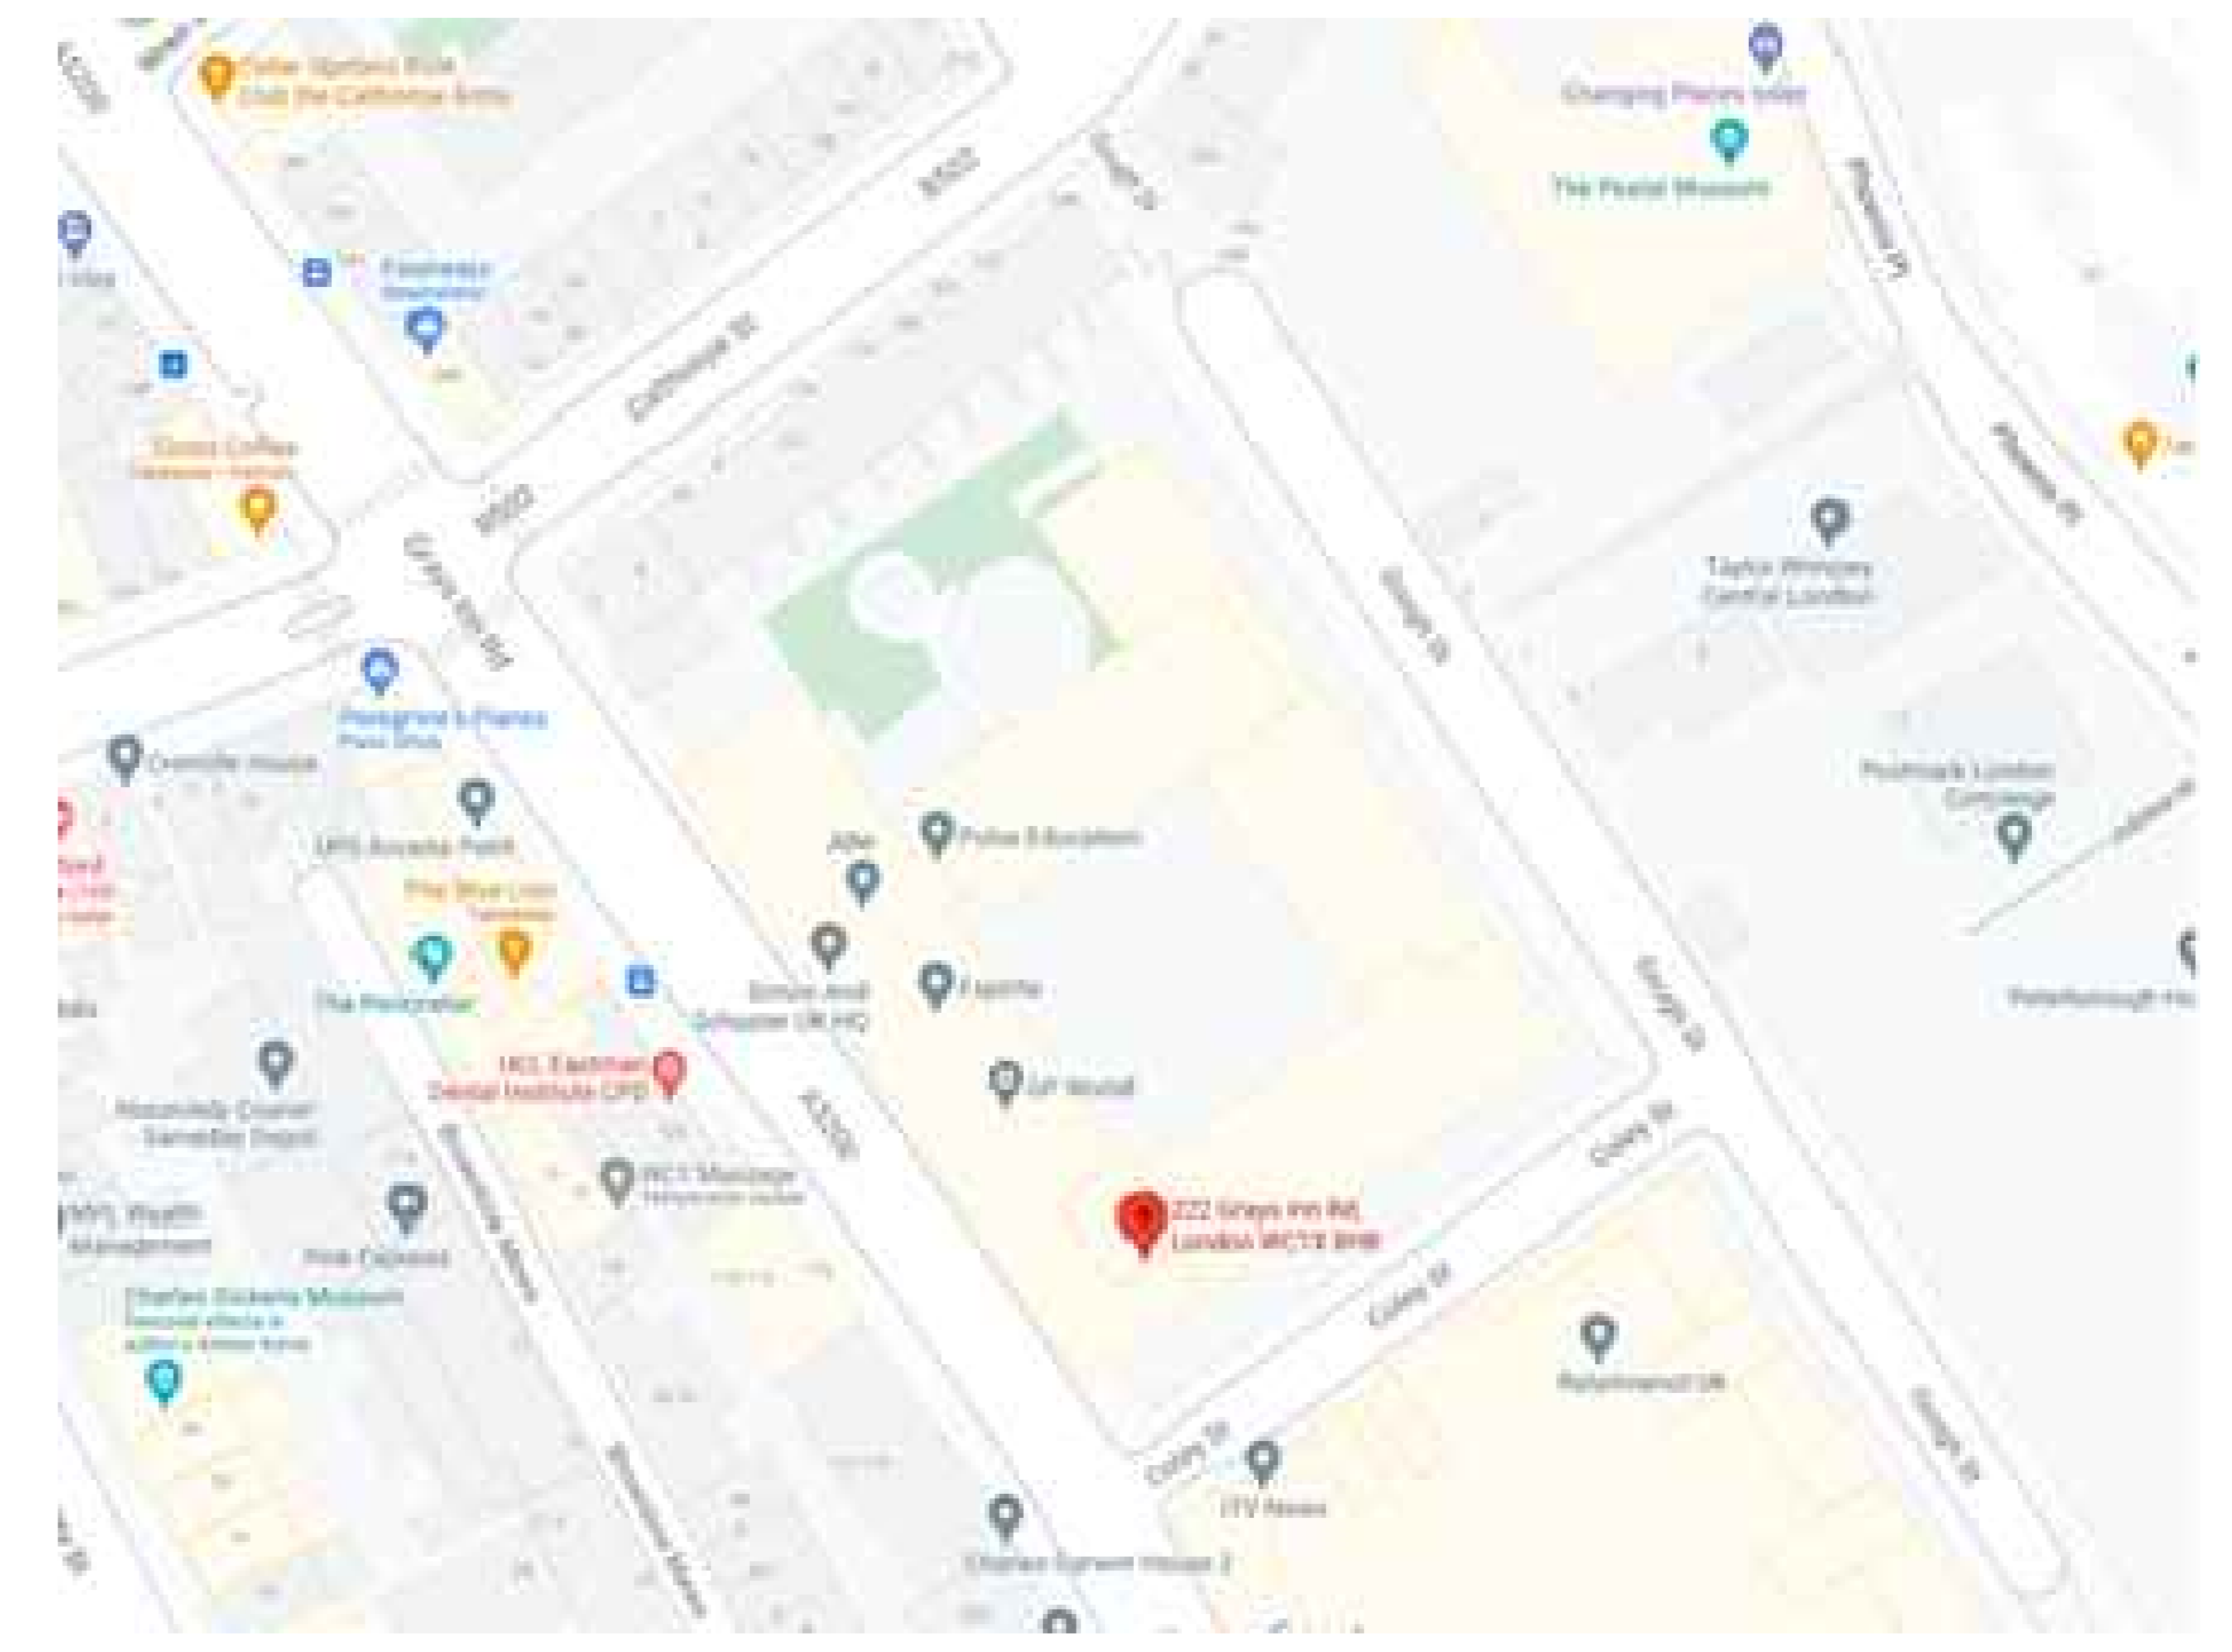
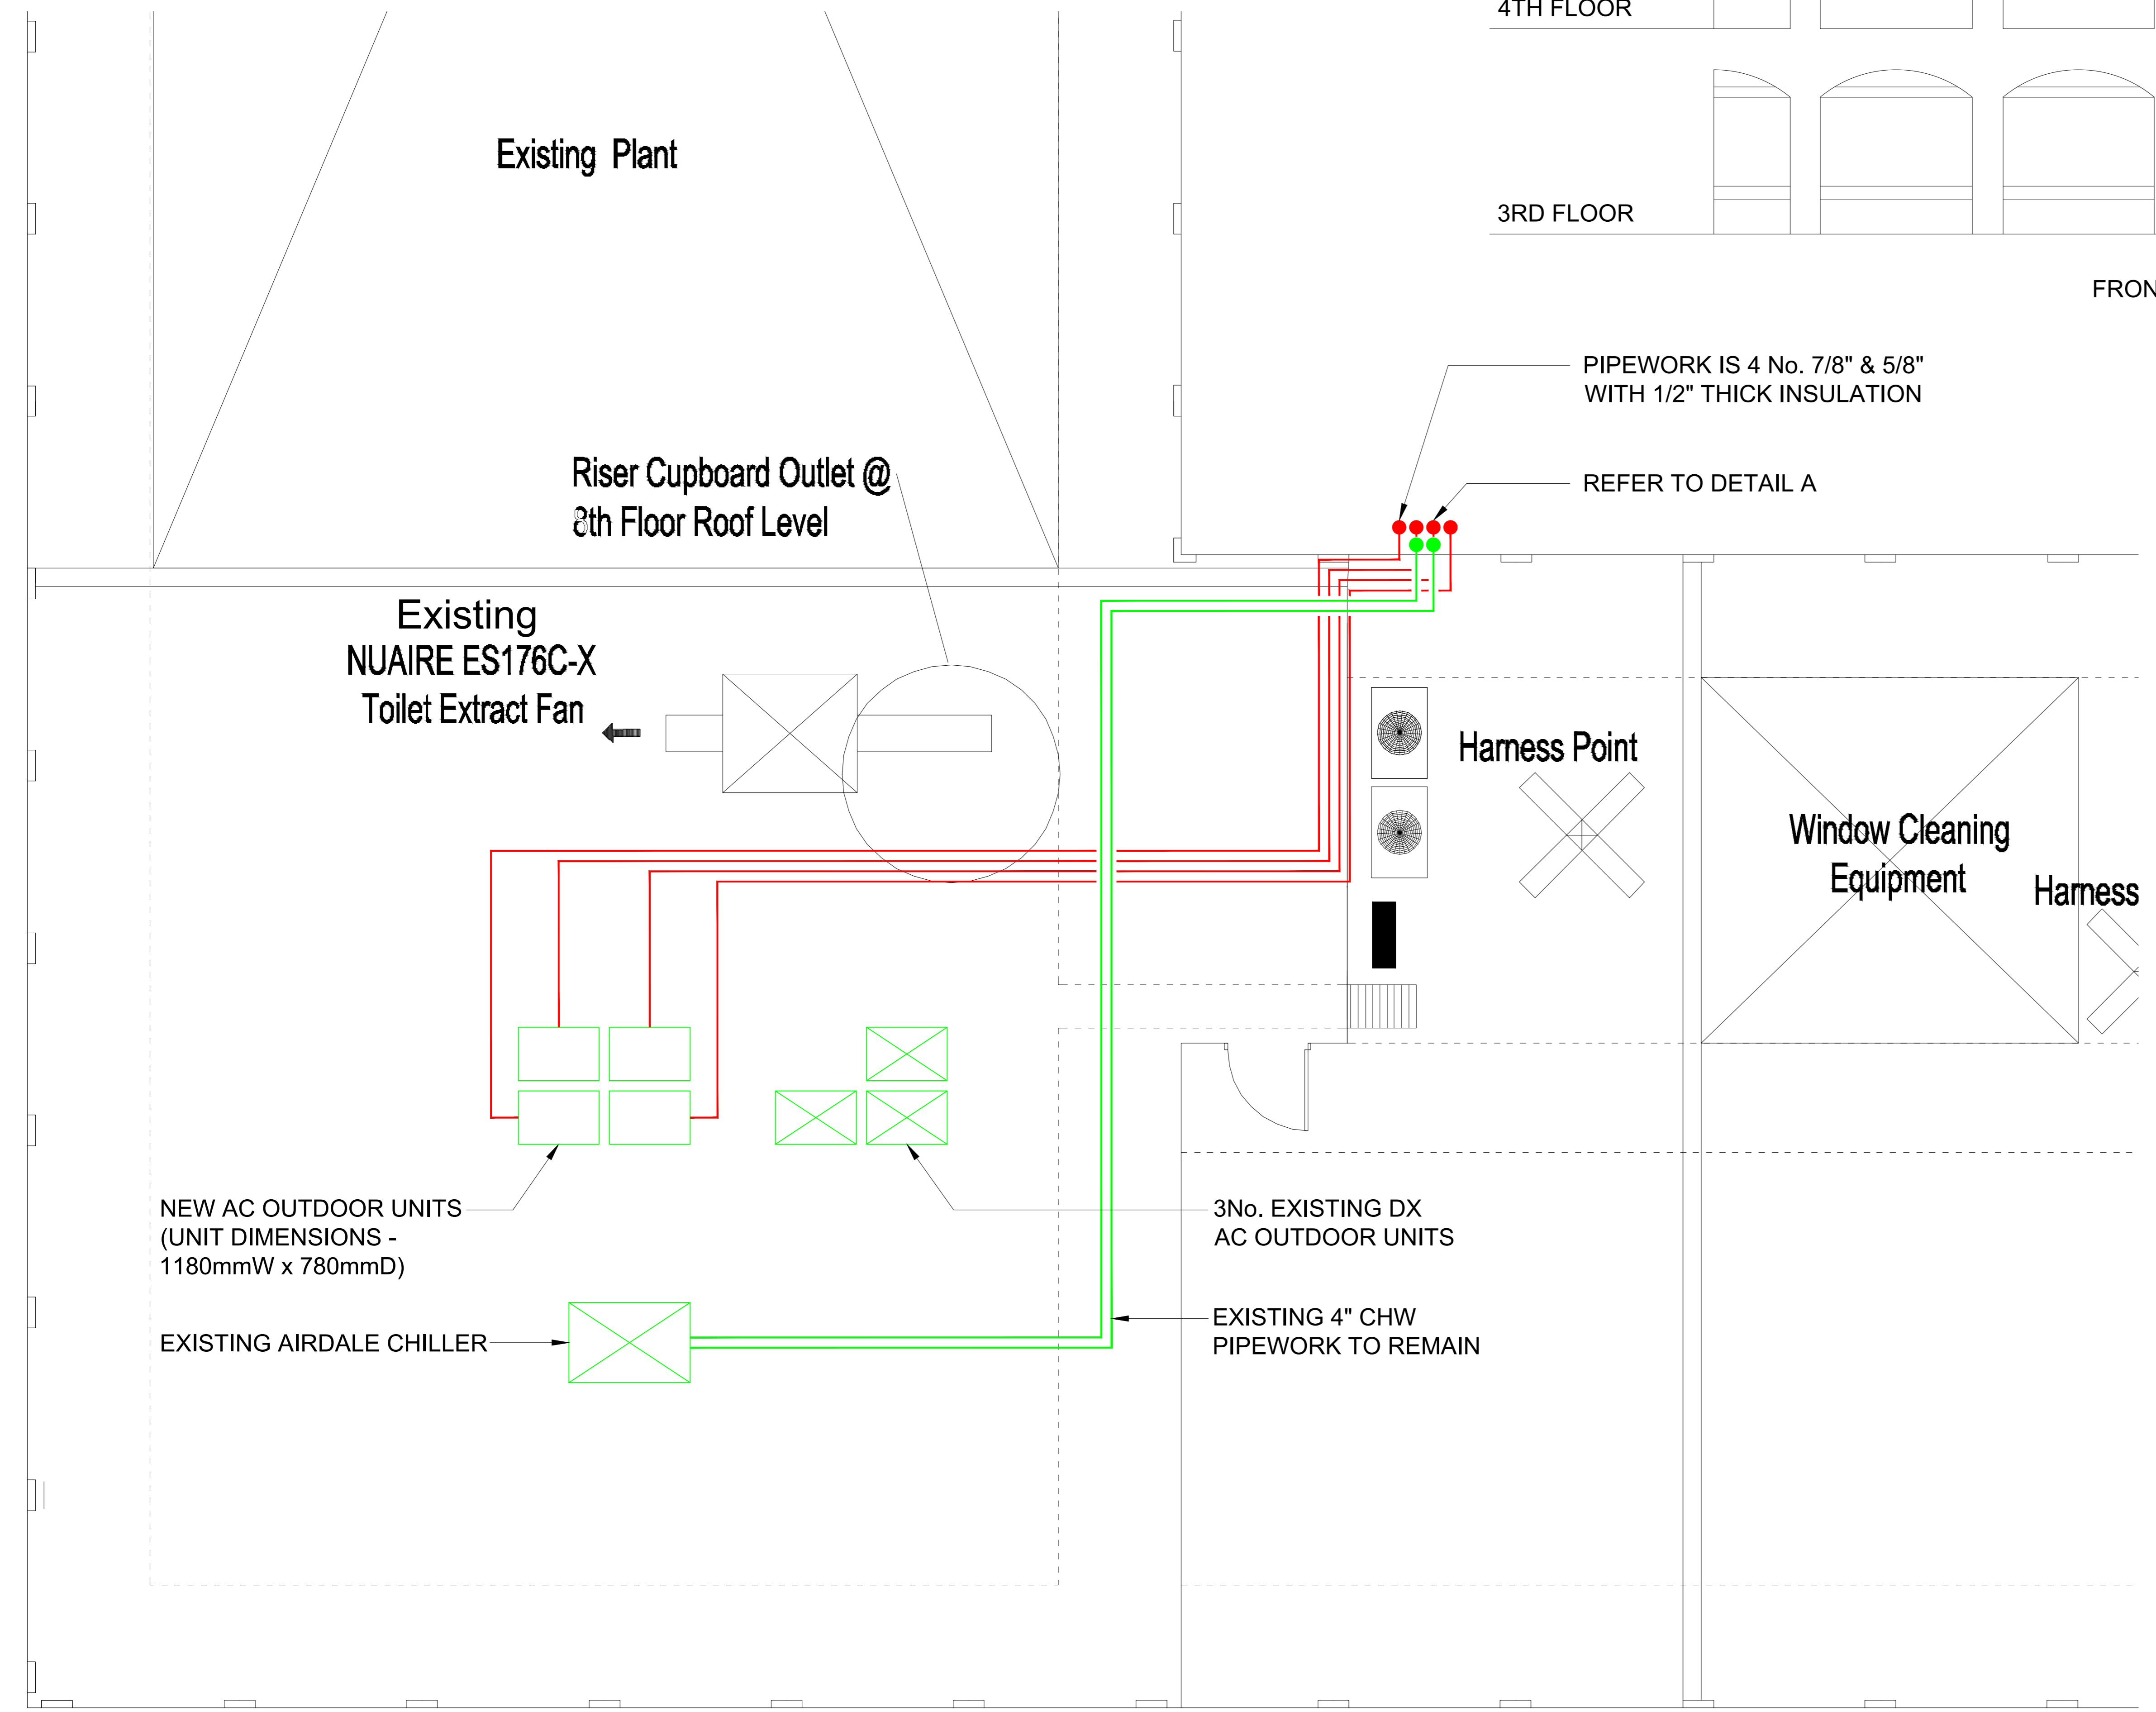
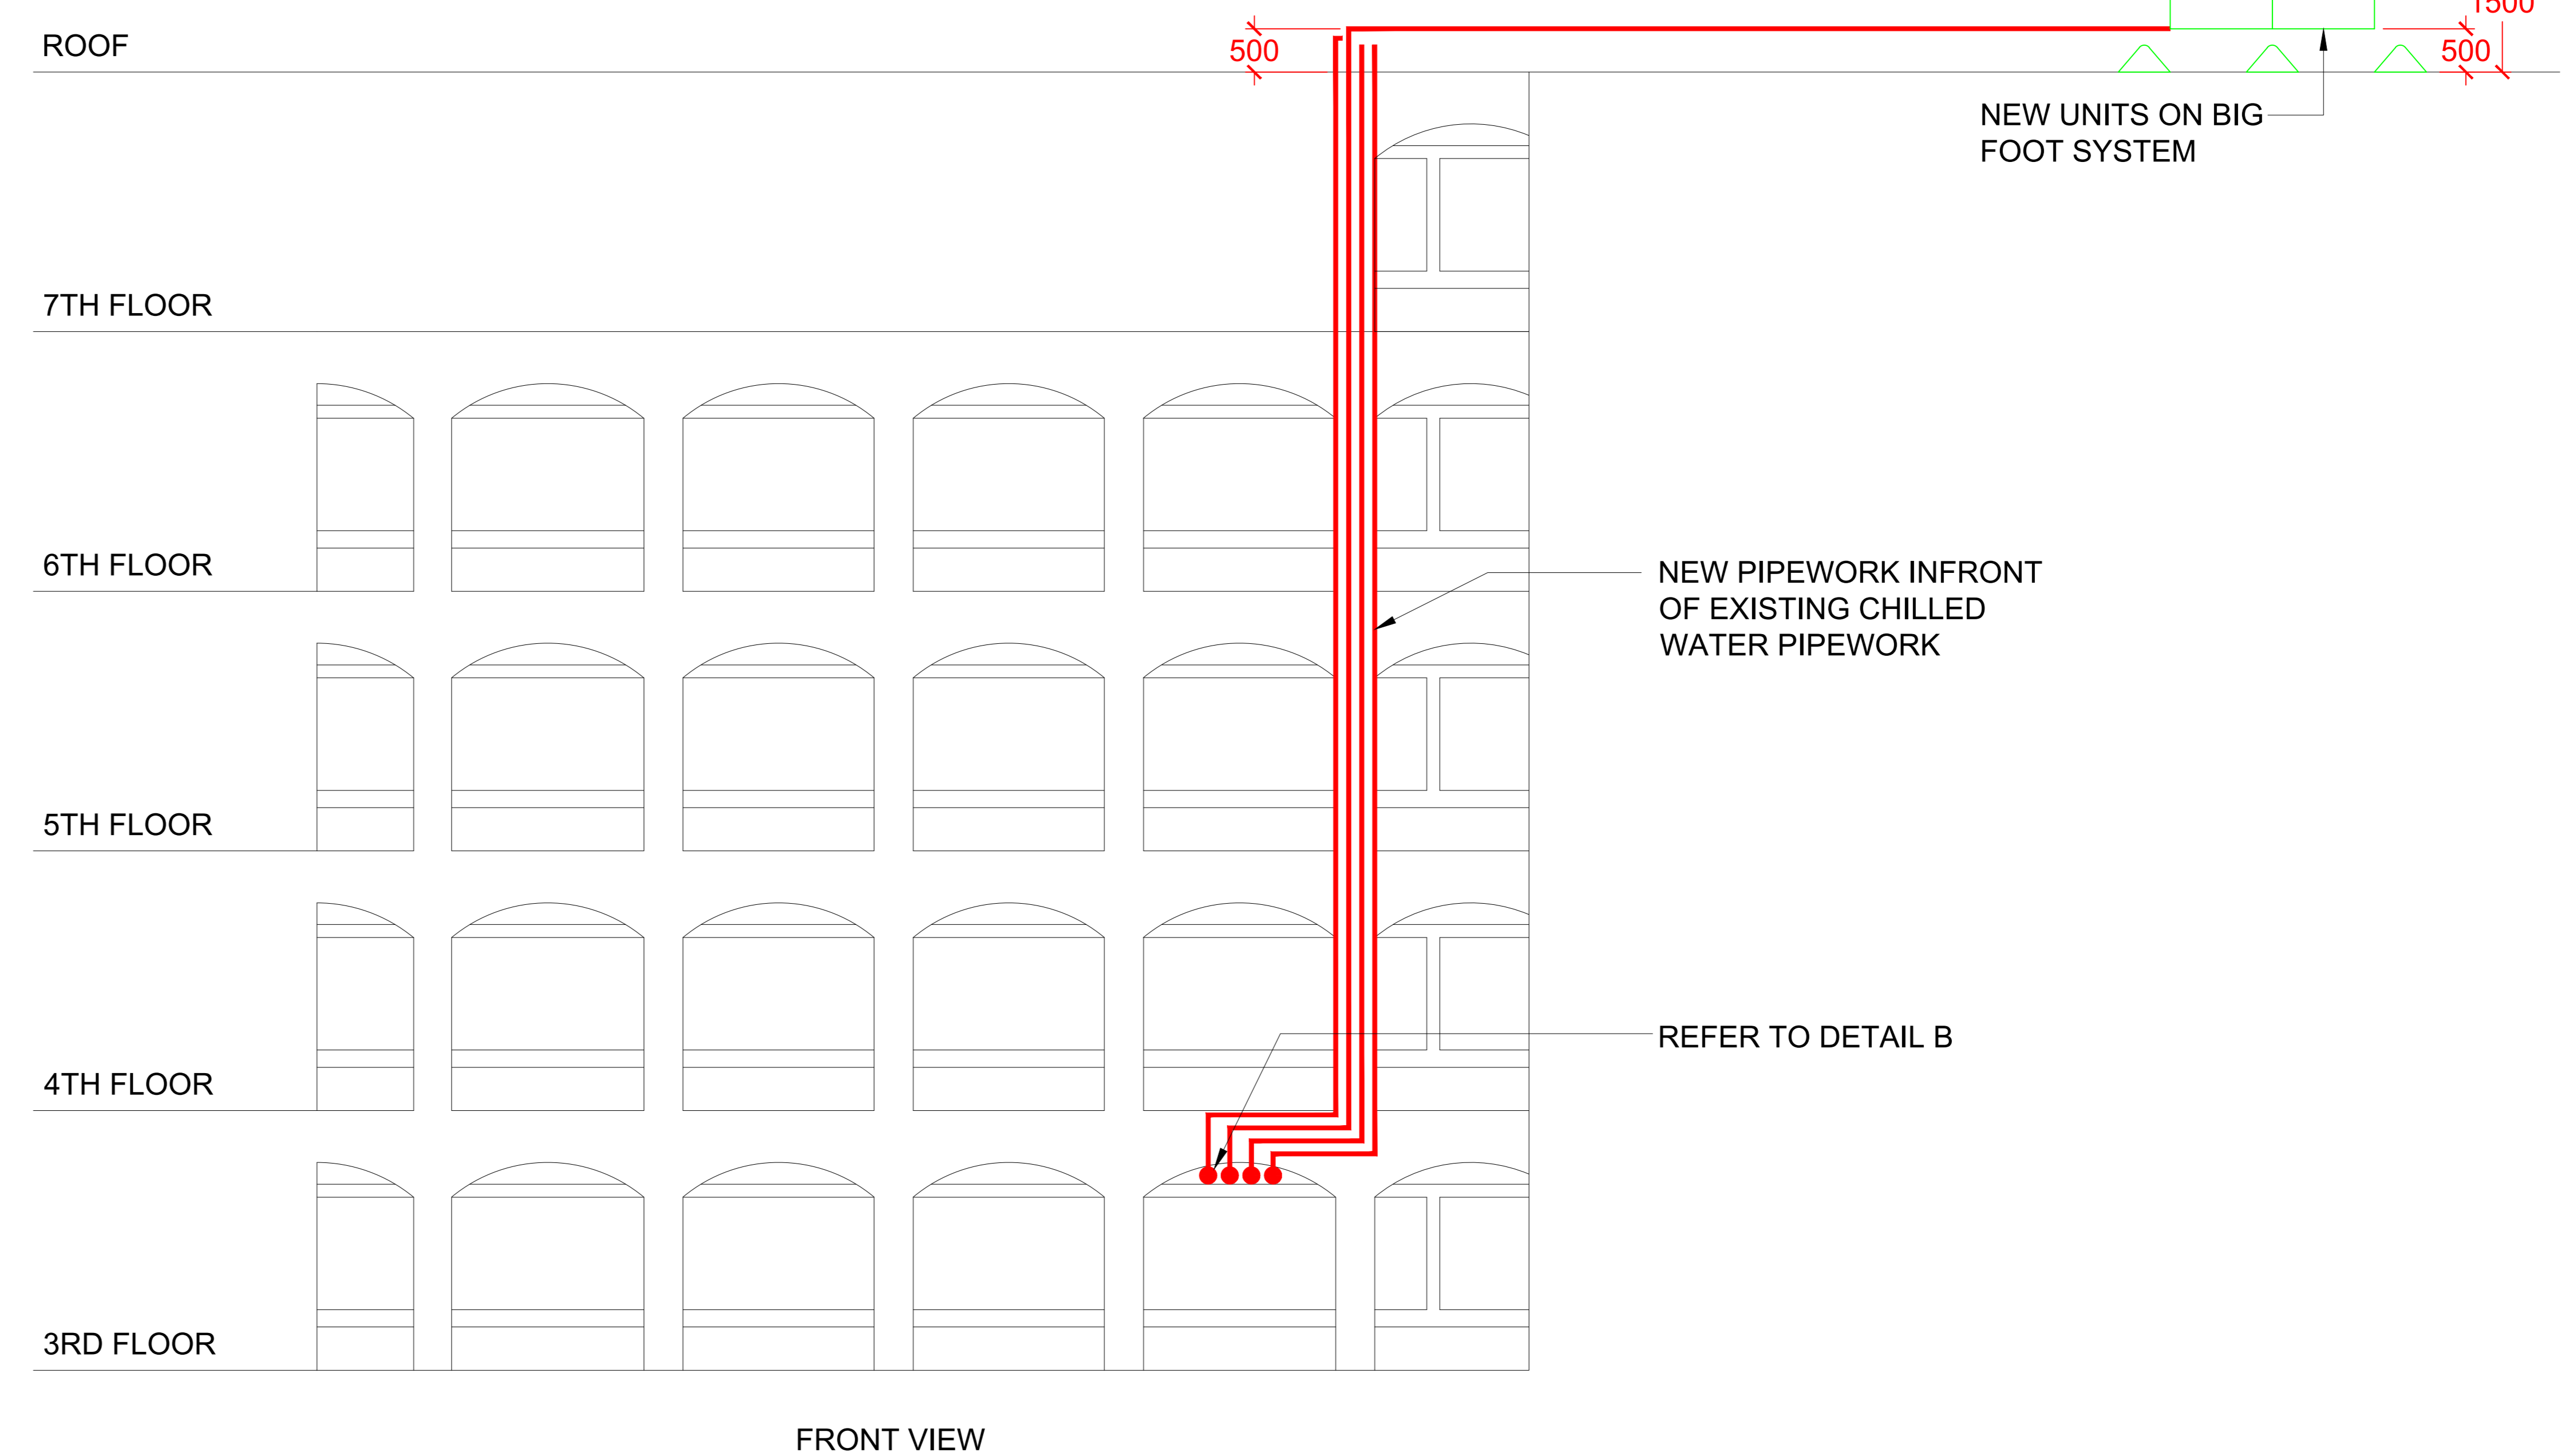


NOTES:
1. PIPEWORK IS RUNNING UP IN AN ATRIUM

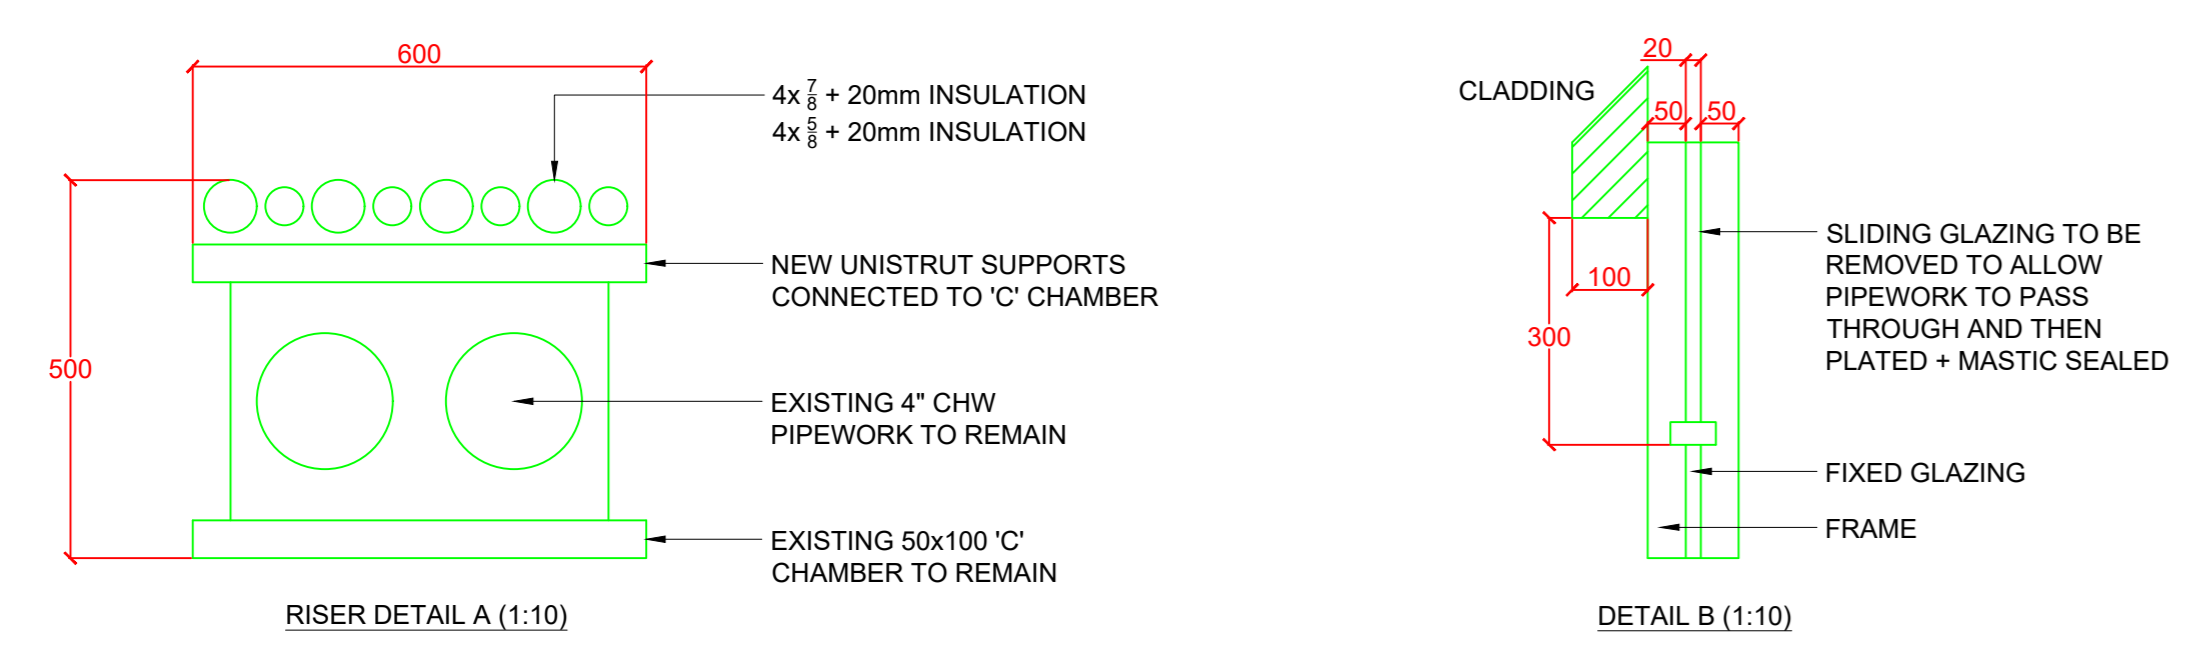

Rev	Date	Description	Drawn
03	10.11.21	FOR APPROVAL	MCAD
02	04.08.21	FOR APPROVAL	MCAD
01	12.03.20	FOR APPROVAL	MCAD
0	-	FOR APPROVAL	MCAD

PROJECT
KANTA - EALING GATEWAY

TITLE
ROOF PROPOSAL FOR ADDITIONAL AC UNITS OPTION 3

JD SERVICES HVAC LTD
 Unit 5, Mulberry Court
 Bourne Ind Estate
 Bourne Road, Crayford
 Kent, DA1 4BF
 Tel: 01322 315588 Fax: 01322 315577
 www.jdservicesltd.co.uk

Drawn	Date	Scale
MCAD	04.03.2020	1:50 @ A0

Drawing Number: JDS-KNT-RF OP 3
Revision: 03