



All dimensions are in mm unless otherwise stated
 All dimensions to be verified on site before proceeding with the work
 Any discrepancies to be notified in writing to Architect immediately
 All boundaries indicative only and to be confirmed by others




01 - South Block Mid Terrace Elevation Planning

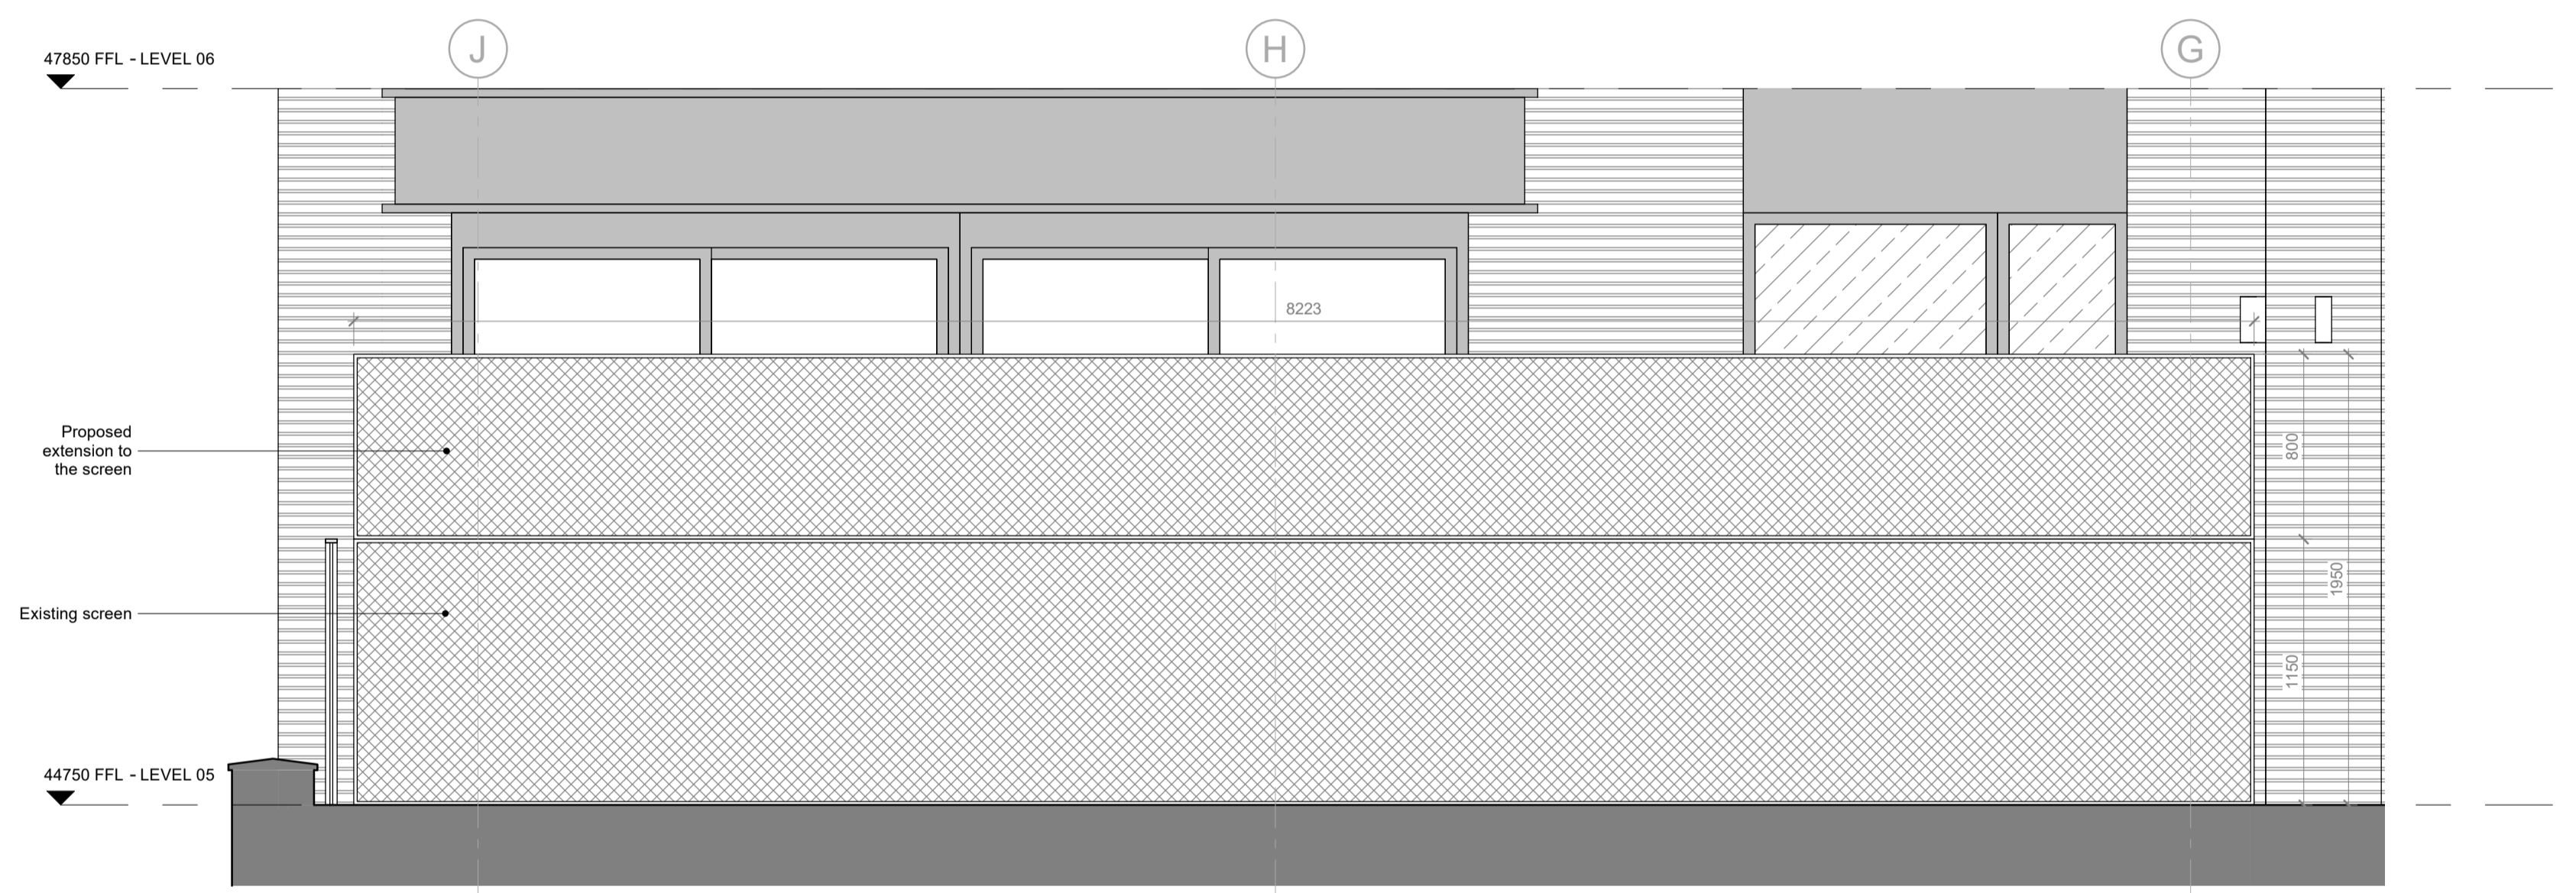


02 - Elevation

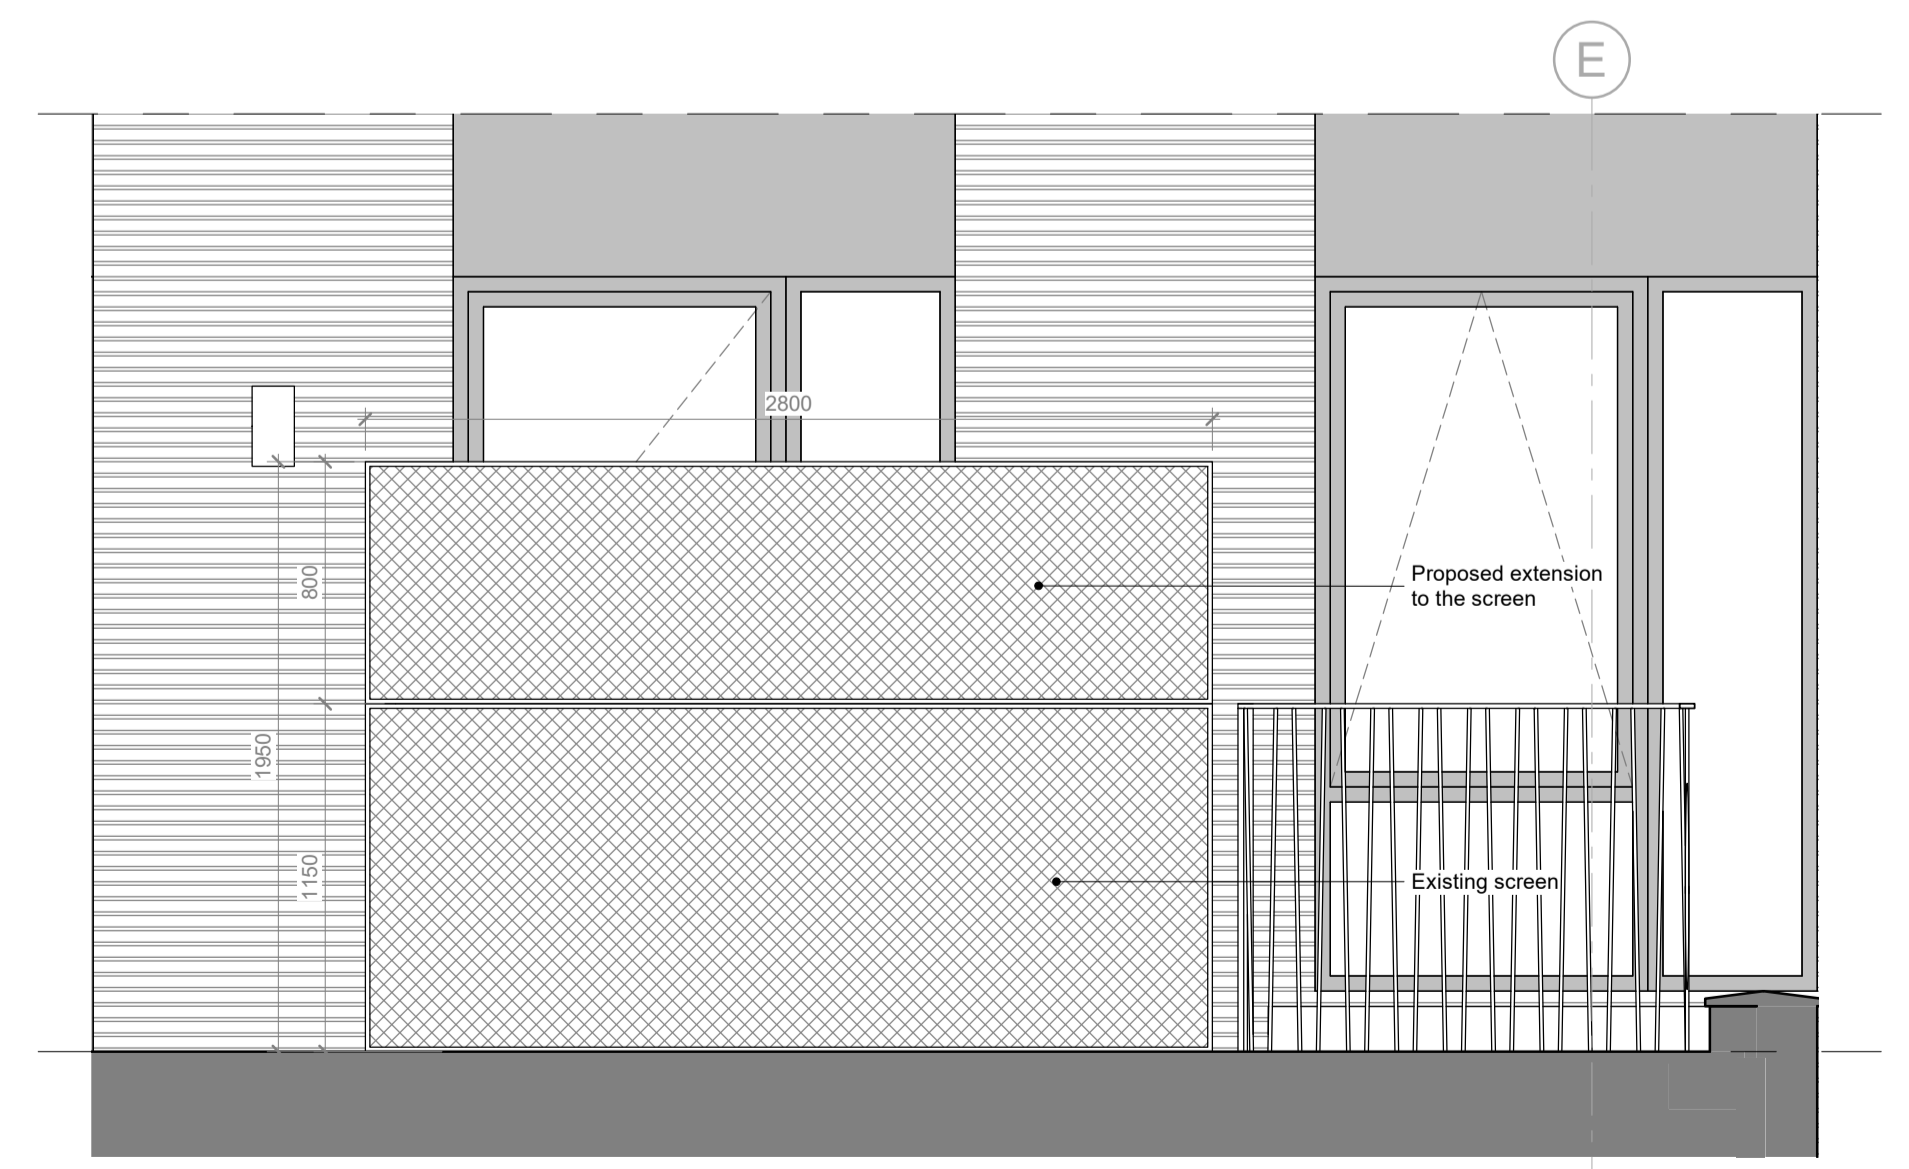


03 - Elevation

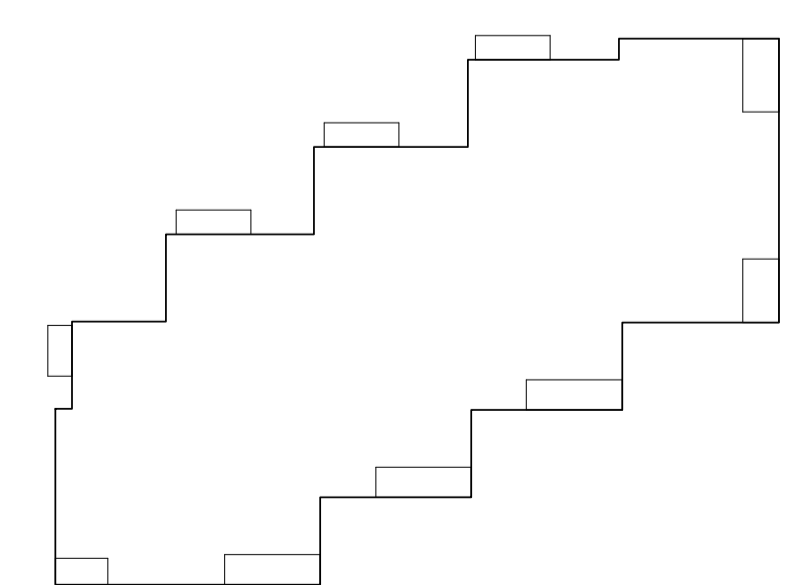

NORTH BLOCK

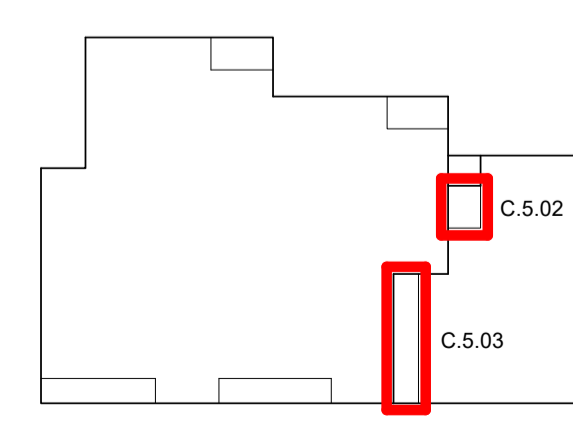

SOUTH BLOCK

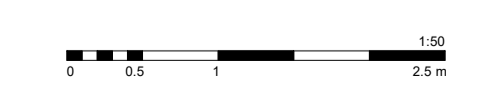

REV	DATE	NOTES	DH
-	10.12.21	Issued to London Borough of Camden.	INT

PLANNING

HUTCHINSON & PARTNERS

3.14 The Record Hall, 16-16A Baldwin's Garden, London, EC1N 7RJ
 t. 020 3176 8196 e. info@hutchinsonandpartners.com
 www.hutchinsonandpartners.com

JOB TITLE
 Origin Housing, 101 Camley Street, Camden

DRAWING TITLE / LOCATION
 Terrace Amenity - Plans and Elevations

DRAWN BY	CHECKED	SCALE	STATUS
DH	TW	1:25 @ A1 / 1:50 @ A3	PLANNING

PROJECT	DRAWING NO	REVISION
21007	S AP 0040 002	-

CLIENT

Origin Housing