


PROPOSED 1:100



PROPOSED 1:50

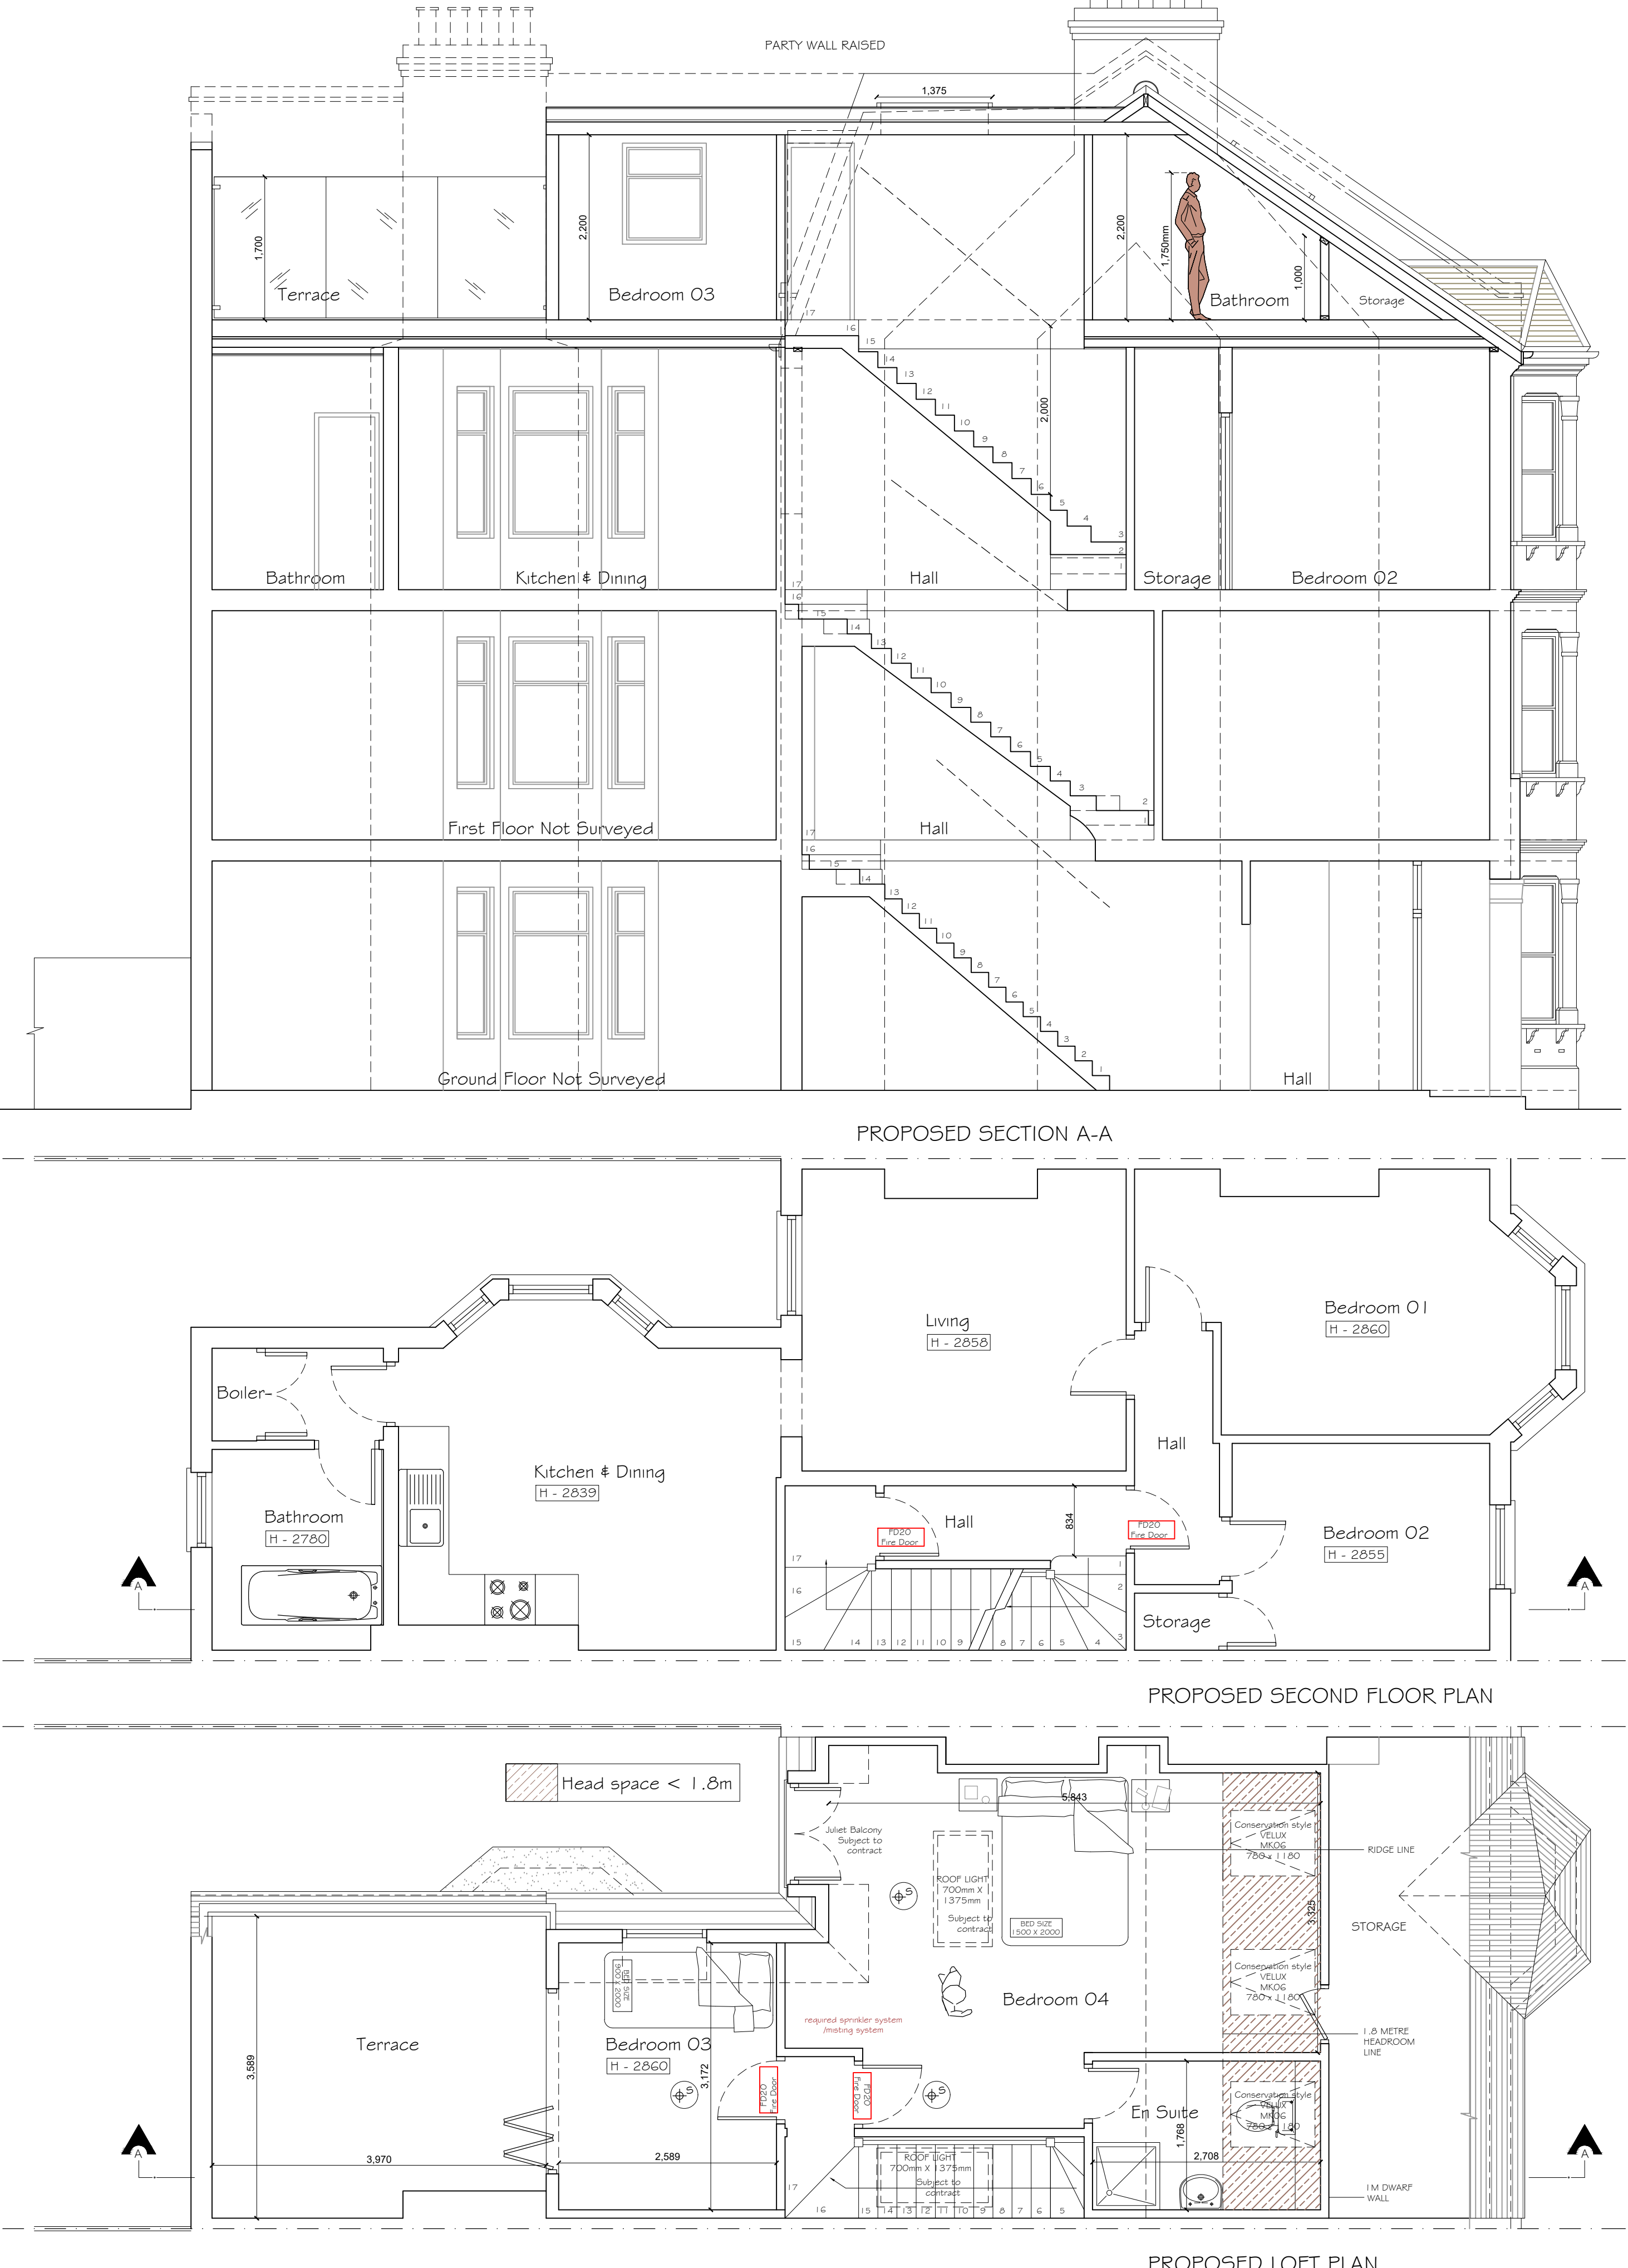

Copyright © Studio 136 Architects Ltd
This drawing which is the property of Studio 136 Architects Ltd is the subject of Intellectual Property Rights including copyright and design right and shall not be reproduced, copied, loaned or submitted to any other party without the written consent of Studio 136 Architects Ltd

This drawing is not to be scaled. Only figured dimensions to be taken. Any discrepancies to be reported to the Studio 136 Architects Ltd prior to setting out or ordering of any materials

Project

LOFT CONVERSION AT
95 COLLEGE PLACE FLAT 3
XXXXX
NW1 0DR

Client

MR. SUZUKI
95 COLLEGE PLACE FLAT 3
XXXXX
NW1 0DR

Drawing Title

PROPOSED PLANS
SECTION & ELEVATIONS

Scale

1:100 / 1:50 @ A1

Drawn

JANUARY 2022

Checked

--

Authorised

--

Drawing Number

ST_JAN 22_95COL_002

Rev

C