
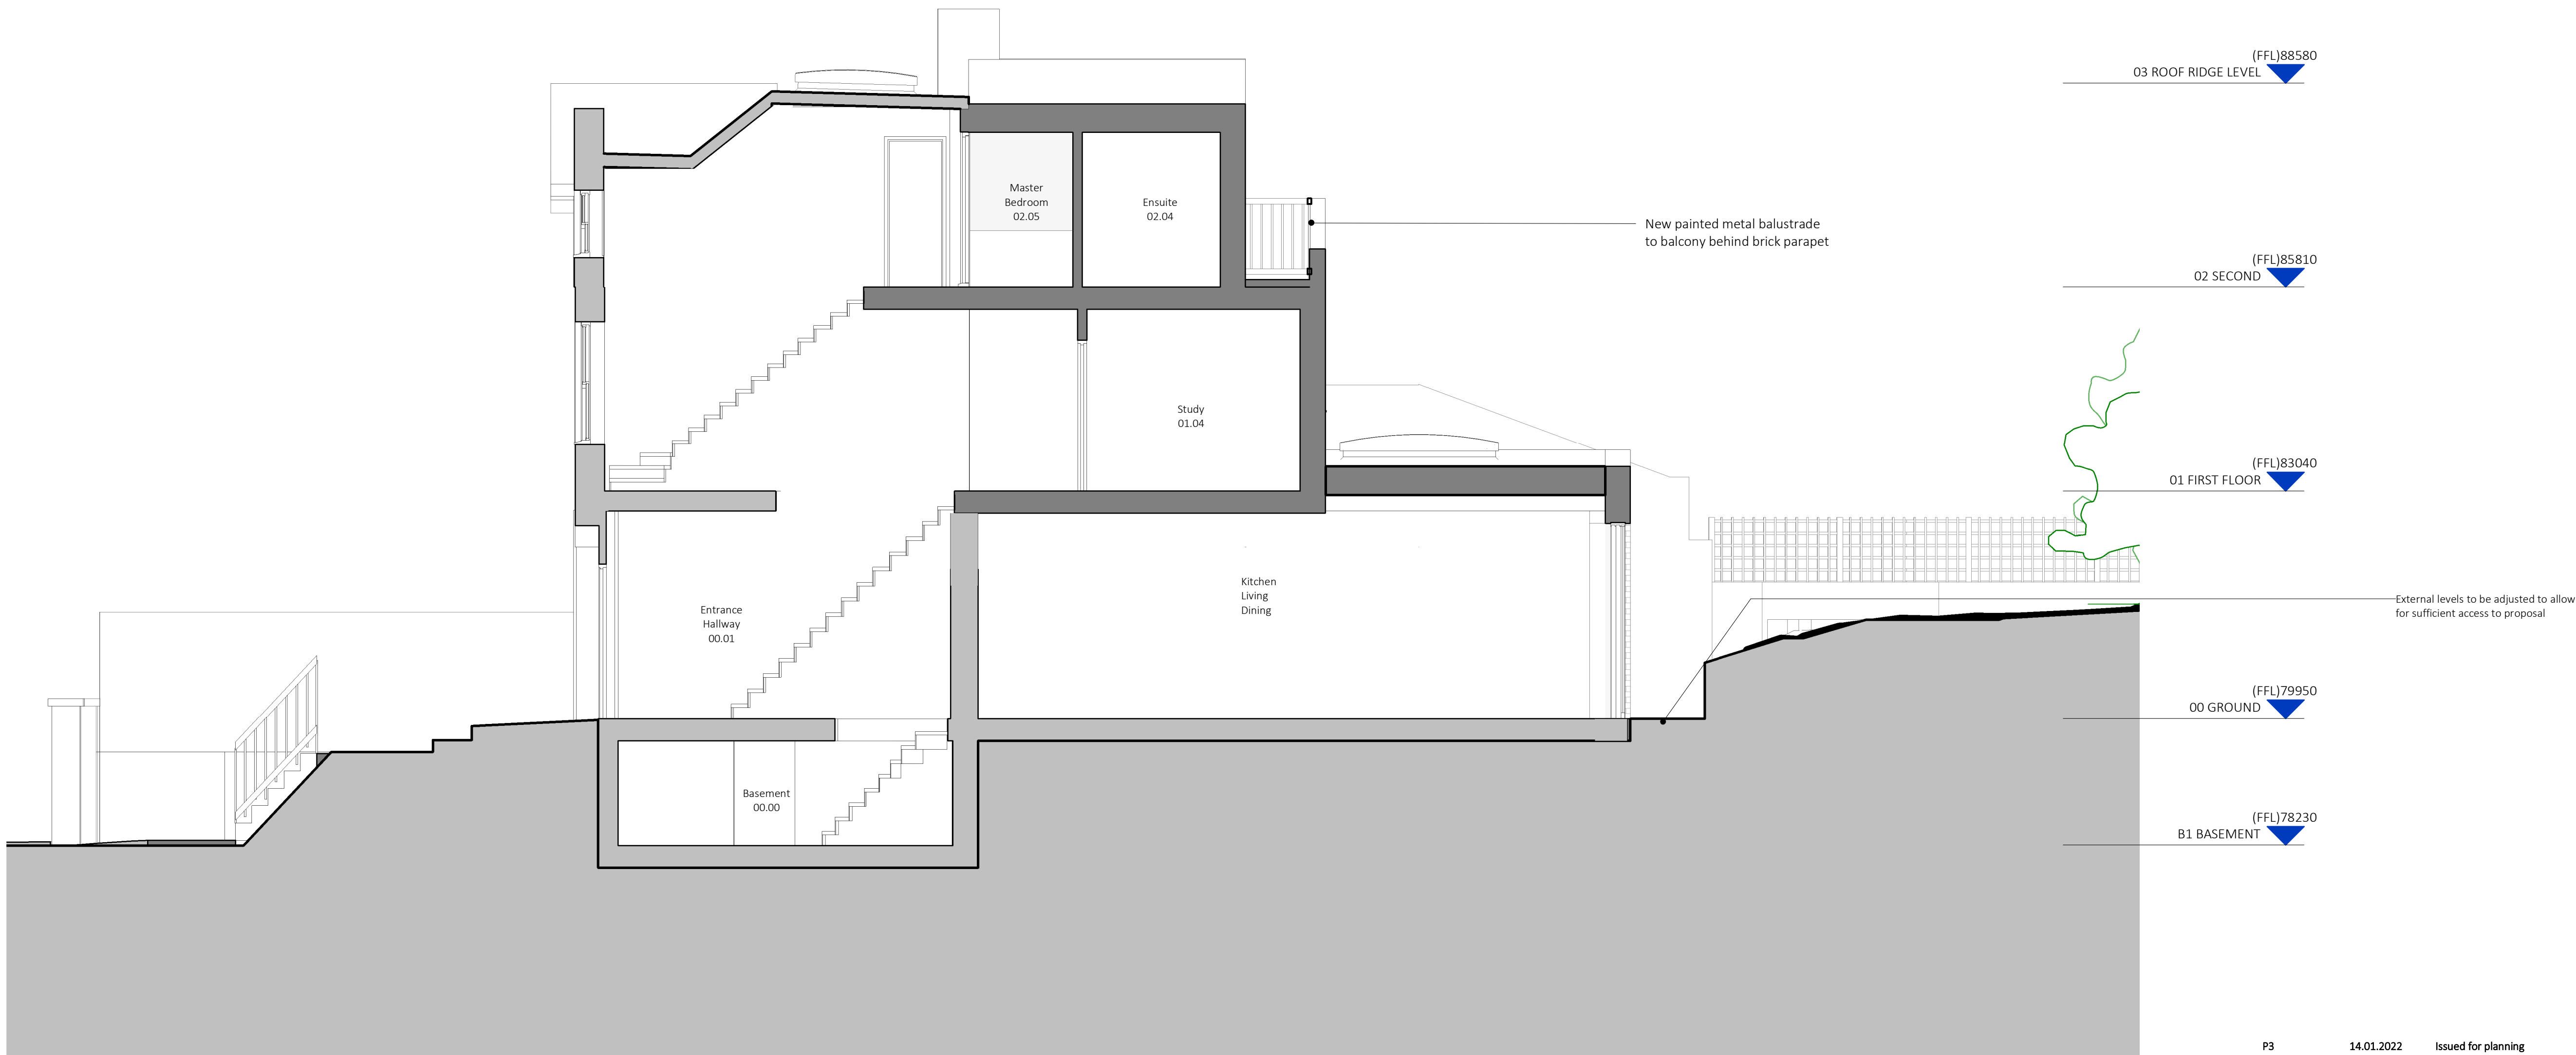


Wall key

- Existing
- Proposed

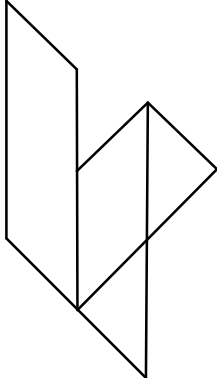

1
1 : 50 PROPOSED SECTION A-A

P3	14.01.2022	Issued for planning	KS	HJ
P2	23.12.2021	Issued for Client Review	KS	HJ
P1	16.11.2021	DRAFT issue to consultants	KS	HJ
rev	date	description	revised by	audited by
stage	drawing title		suitability code	
PLANNING	PROPOSED Section A-A		S1	
 <div>LIPTON PLANT ARCHITECTS</div>			CONTRACTORS ARE NOT TO SCALE DIMENSIONS FROM THIS DRAWING	
			Seatem House 39 Morelands St London EC1V 8BB	
client			project	
Simon Leslie and Penelope Dudley			Highgate West Hill	
THIS DRAWING IS COPYRIGHT				
scale	drawn by	audited by	job no	originator
1 : 50 @ A1	KS	HJ	594 - LPA - ZZ - XX - DR - A - 33001	P3