
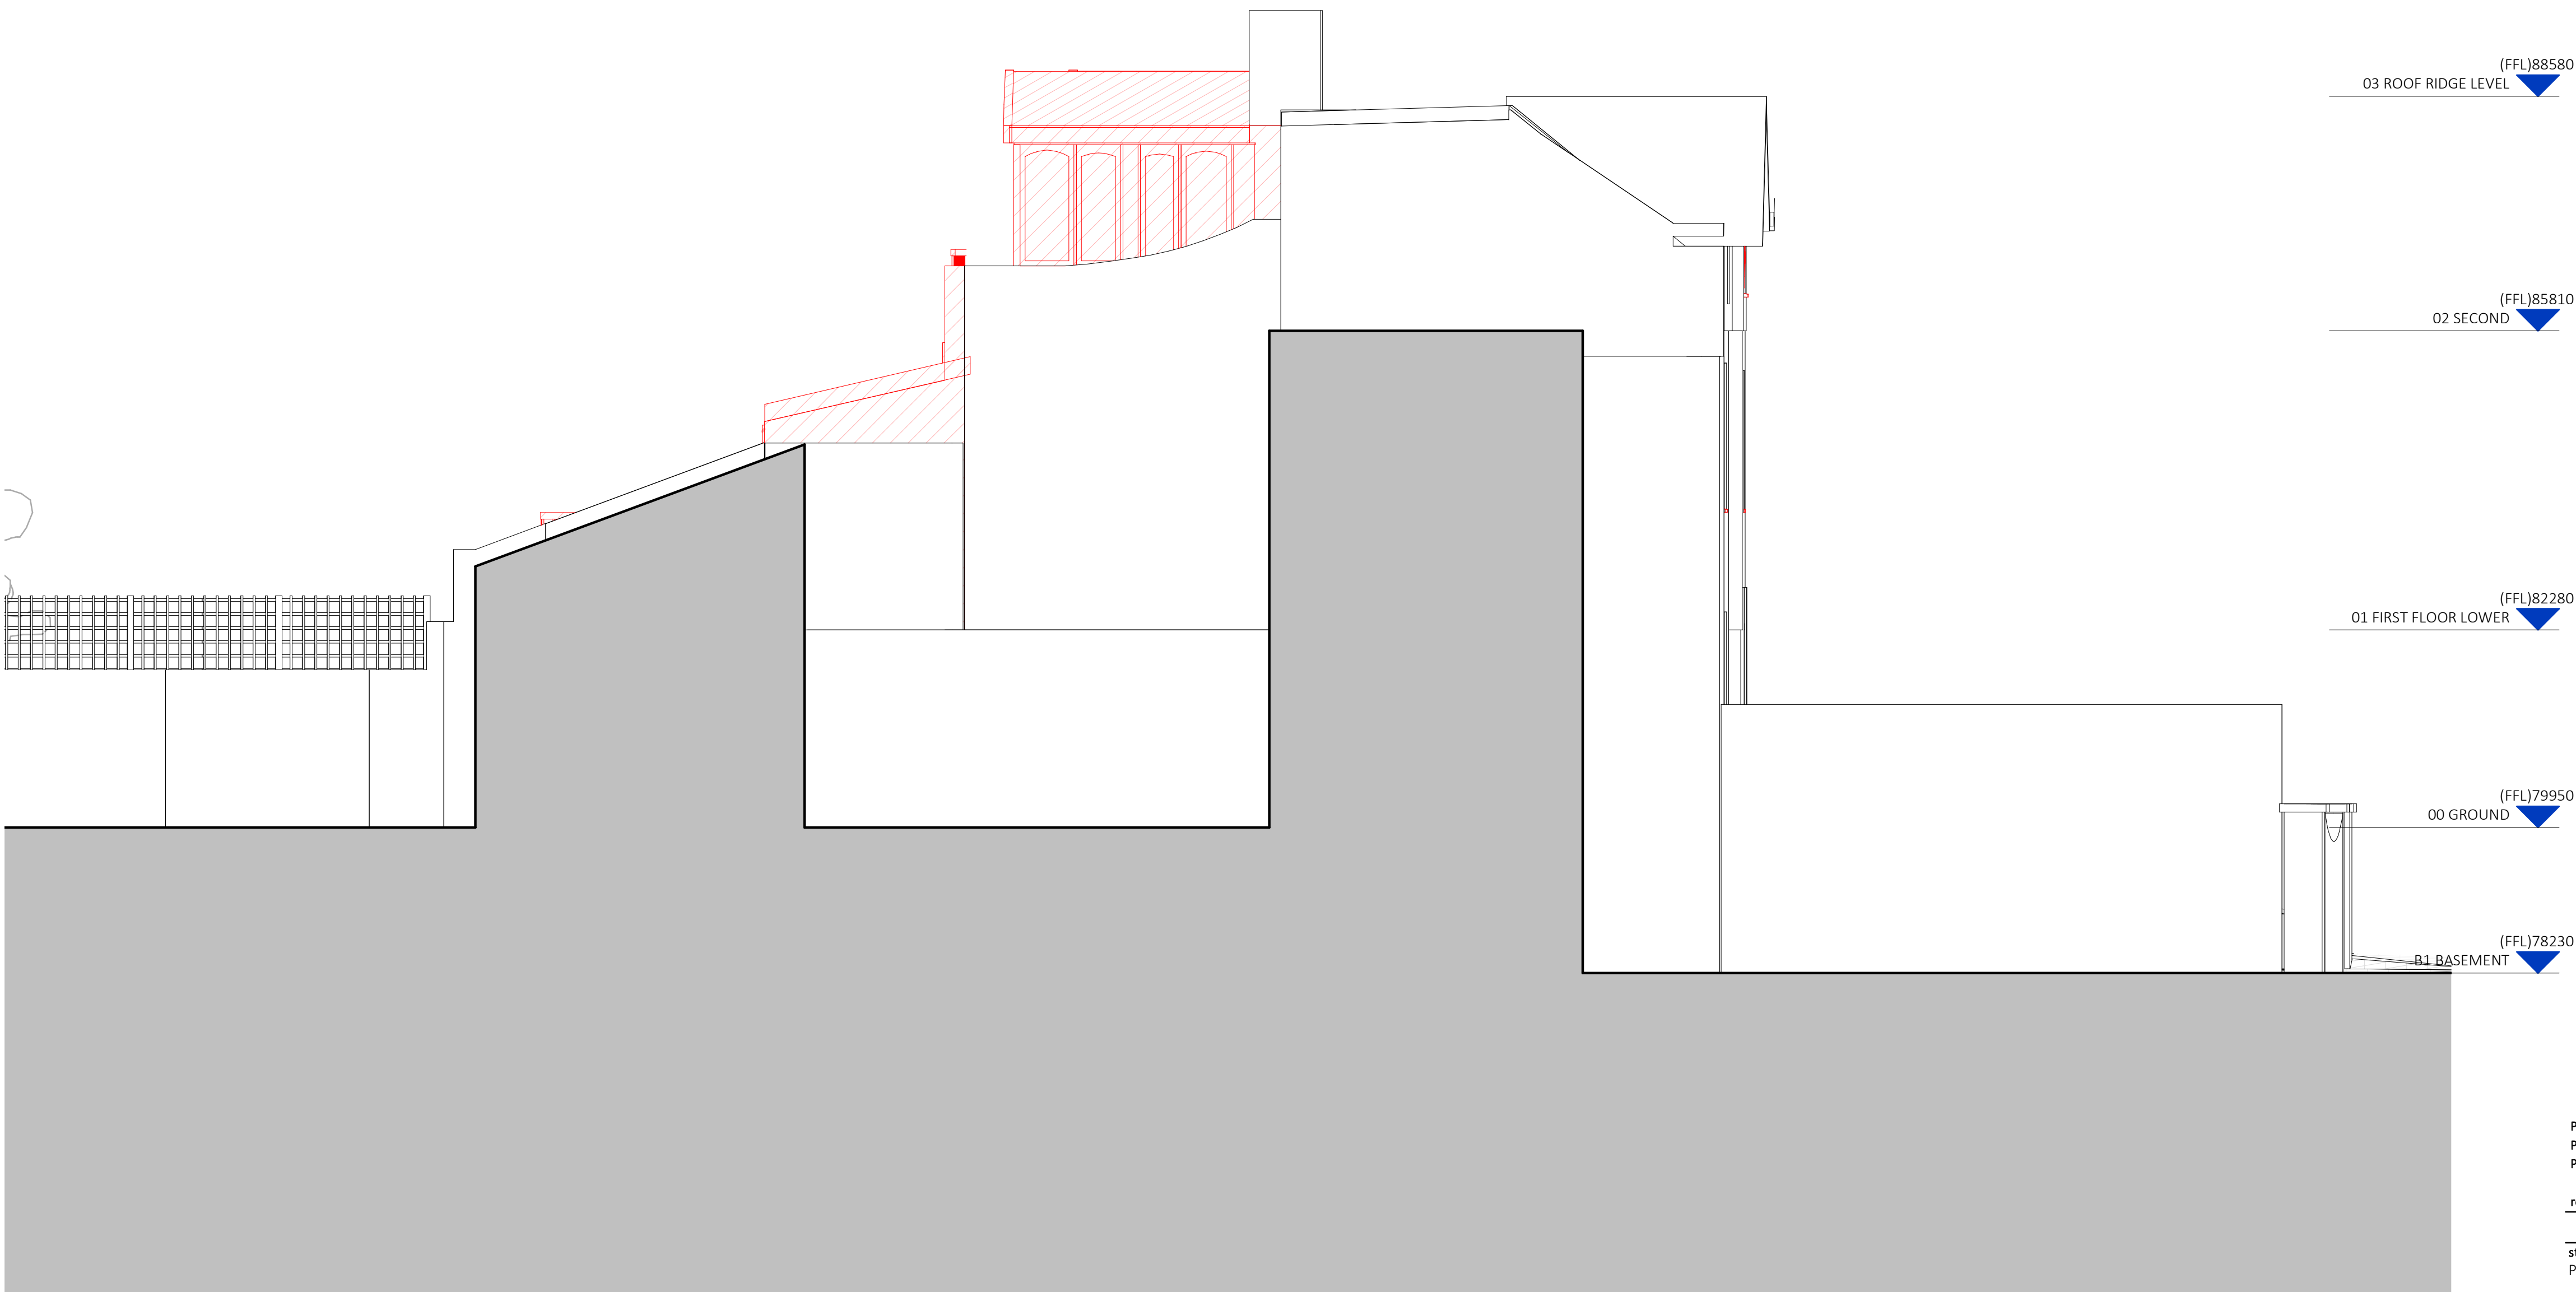


Demolition key

- Existing
- Demolished

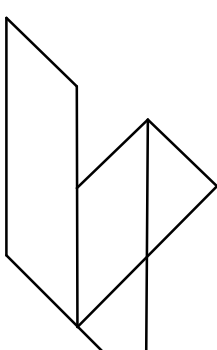

1  
1 : 50 EXISTING SIDE ELEVATION

	14.01.2022	Issued for planning	KS	HJ						
P2	23.12.2021	Issued for Client Review	KS	HJ						
P1	16.11.2021	DRAFT issue to consultants	KS	HJ						
rev	date	description	revised by	audited by						
stage	drawing title		suitability code							
PLANNING	EXISTING Side Elevation		S1							
<div><div>LIPTON PLANT ARCHITECTS</div></div>			CONTRACTORS ARE NOT TO SCALE DIMENSIONS FROM THIS DRAWING							
			Seatem House 39 Morelands St London EC1V 8BB		T +44 (0)20 7288 1333 F +44 (0)20 7288 0333 E mail@lparchitects.co.uk W www.lparchitects.co.uk					
			client	project						
			Simon Leslie and Penelope Dudley	Highgate West Hill						
THIS DRAWING IS COPYRIGHT										
scale	drawn by	audited by	job no	originator	zone	level	type	role	dwg no	revision
1 : 50 @ A1	KS	HJ	594 -	LPA -	ZZ -	XX -	DR -	A -	30009	P3