



Demolition key

- Existing
- Demolished

Area of existing roof to be removed to allow for roof shape to be rationalised as indicated in proposed drawings

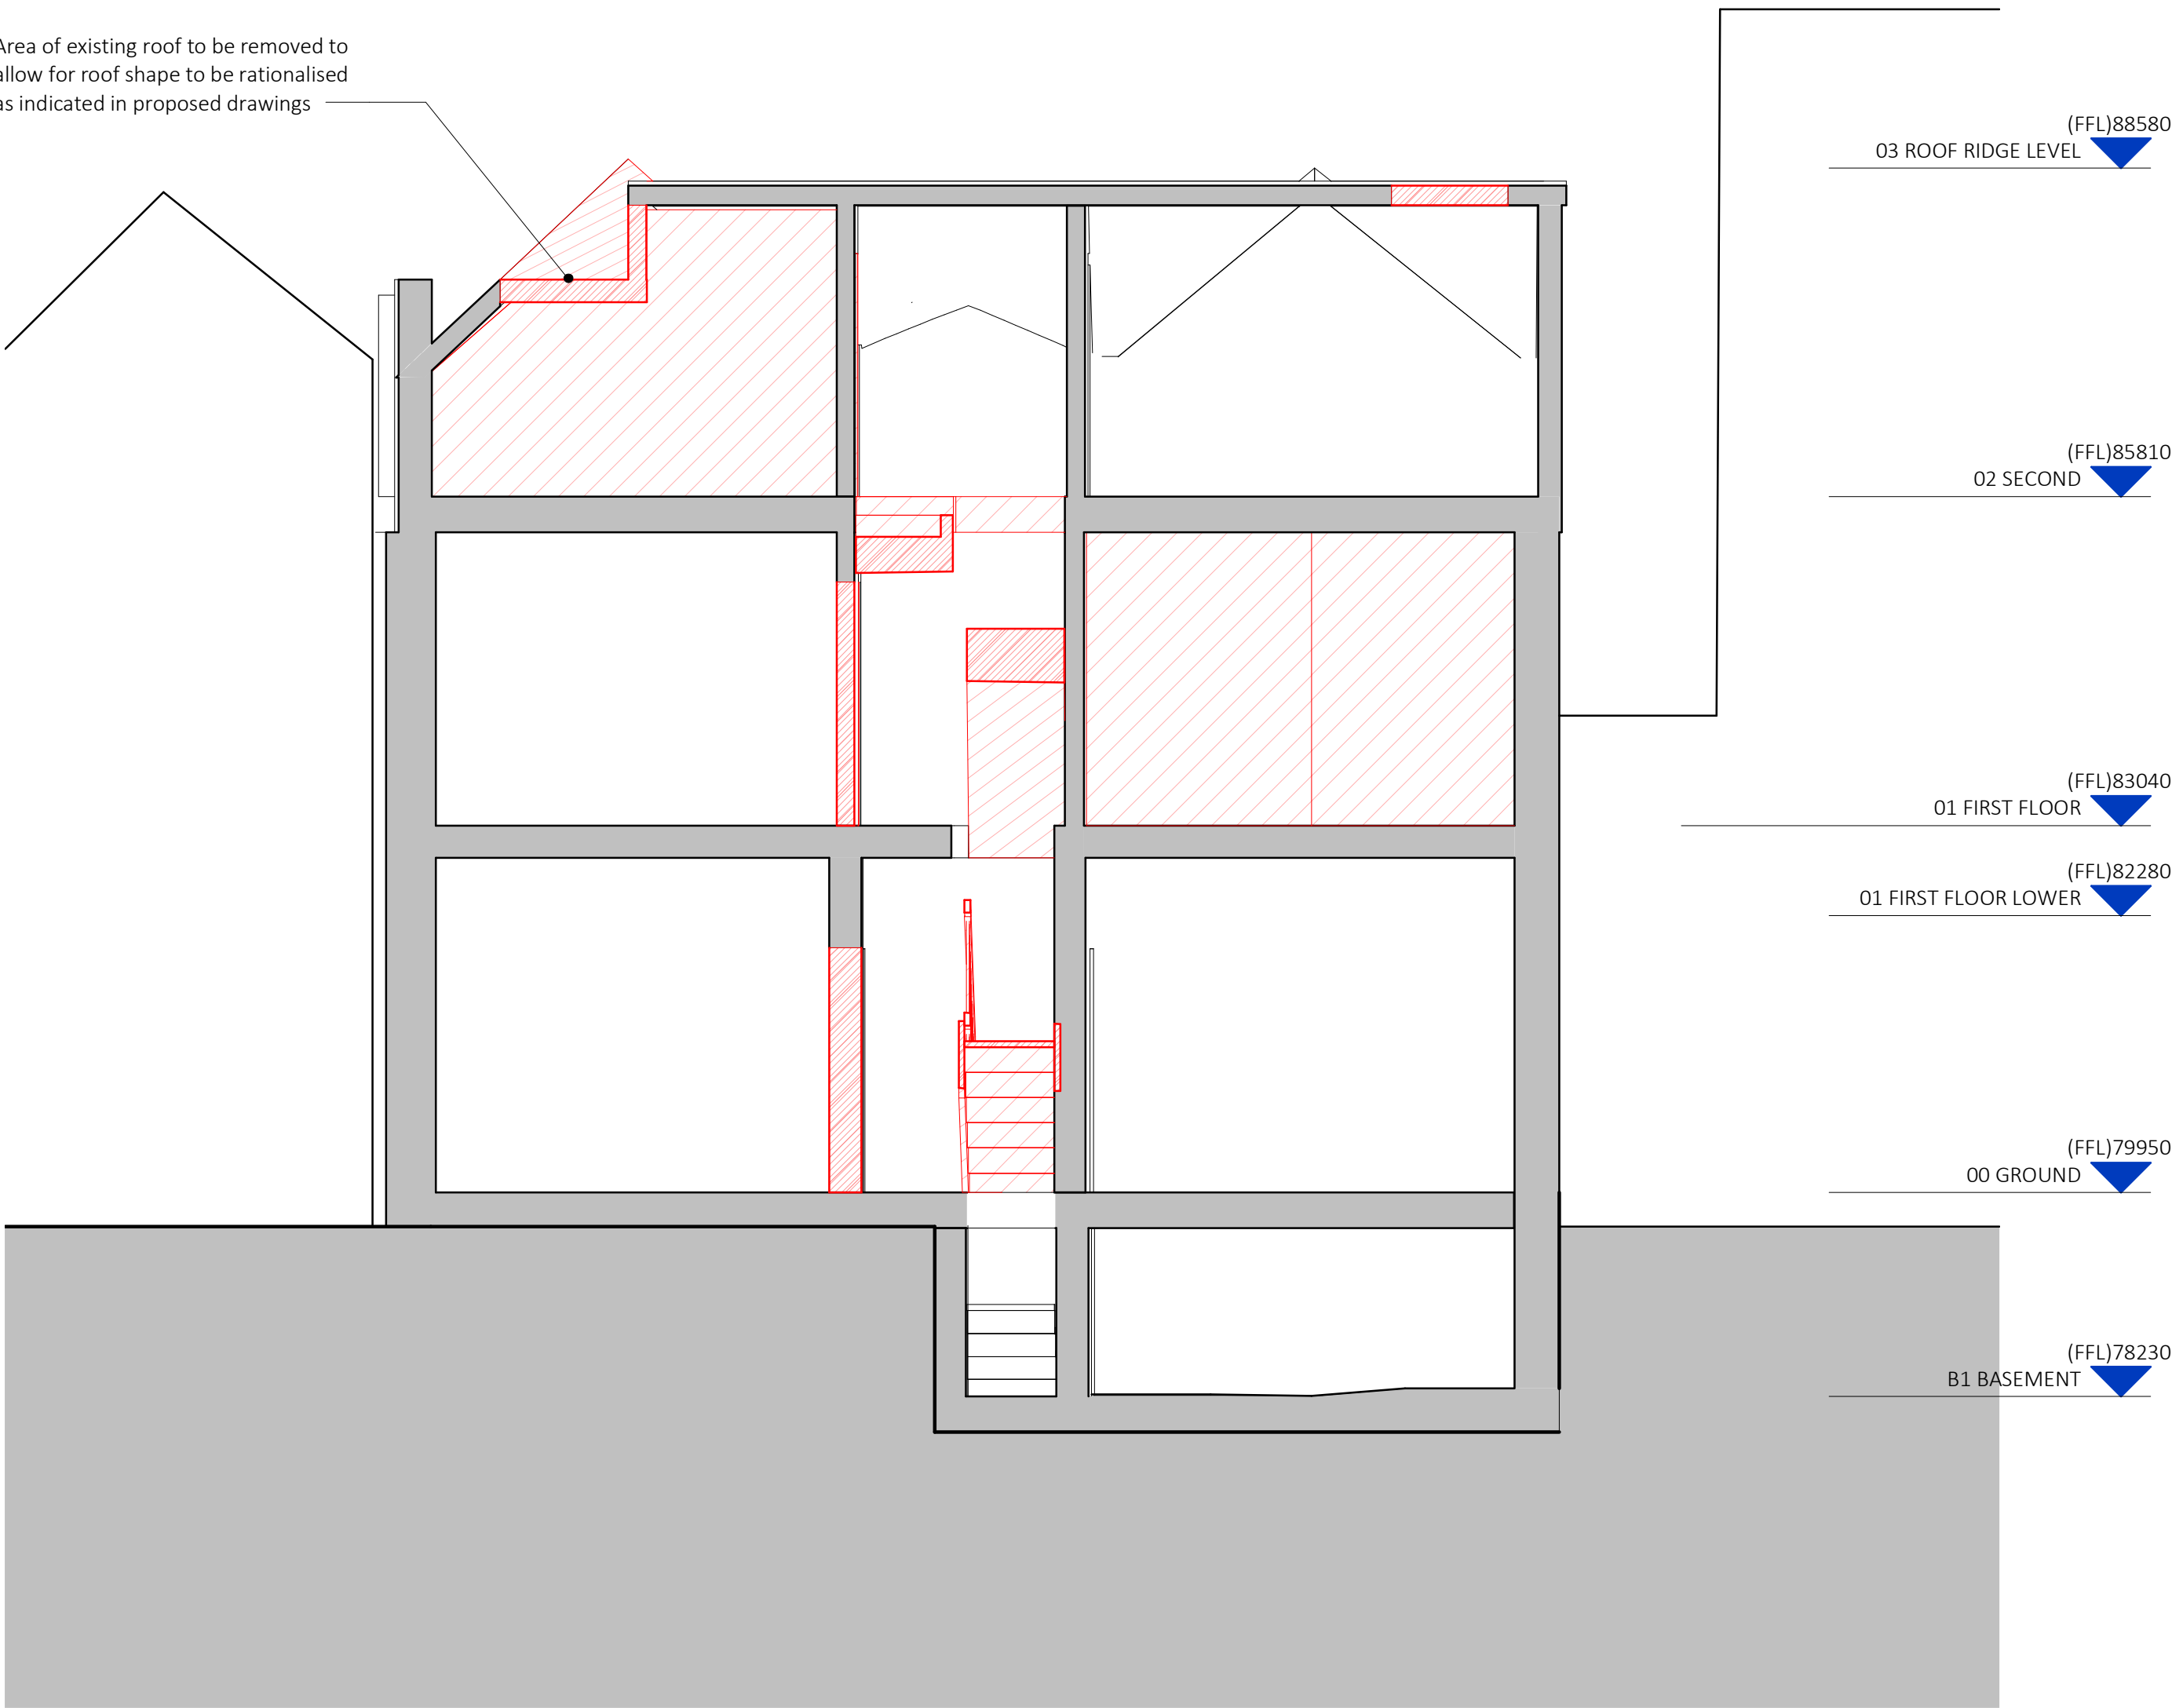

1  
1 : 50 EXISTING SECTION B-B

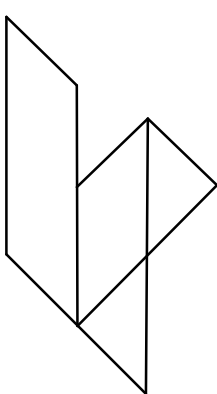	14.01.2022	Issued for planning	KS	HJ						
P2	23.12.2021	Issued for Client Review	KS	HJ						
P1	16.11.2021	DRAFT issue to consultants	KS	HJ						
rev	date	description	revised by	audited by						
stage	drawing title			suitability code						
PLANNING	EXISTING Section B-B			S1						
 LIPTON PLANT ARCHITECTS		CONTRACTORS ARE NOT TO SCALE DIMENSIONS FROM THIS DRAWING								
		Seatem House 39 Morelands St London EC1V 8BB								
		T +44 (0)20 7288 1333 F +44 (0)20 7288 0333 E mail@lparchitects.co.uk W www.lparchitects.co.uk								
		client								
		project								
		Highgate West Hill								
		THIS DRAWING IS COPYRIGHT								
scale	drawn by	audited by	job no	originator	zone	level	type	role	dwg no	revision
1 : 50 @ A1	KS	HJ	594 -	LPA -	ZZ -	XX -	DR -	A -	30011	P3