



IF1 Wall Mounted Building Directory

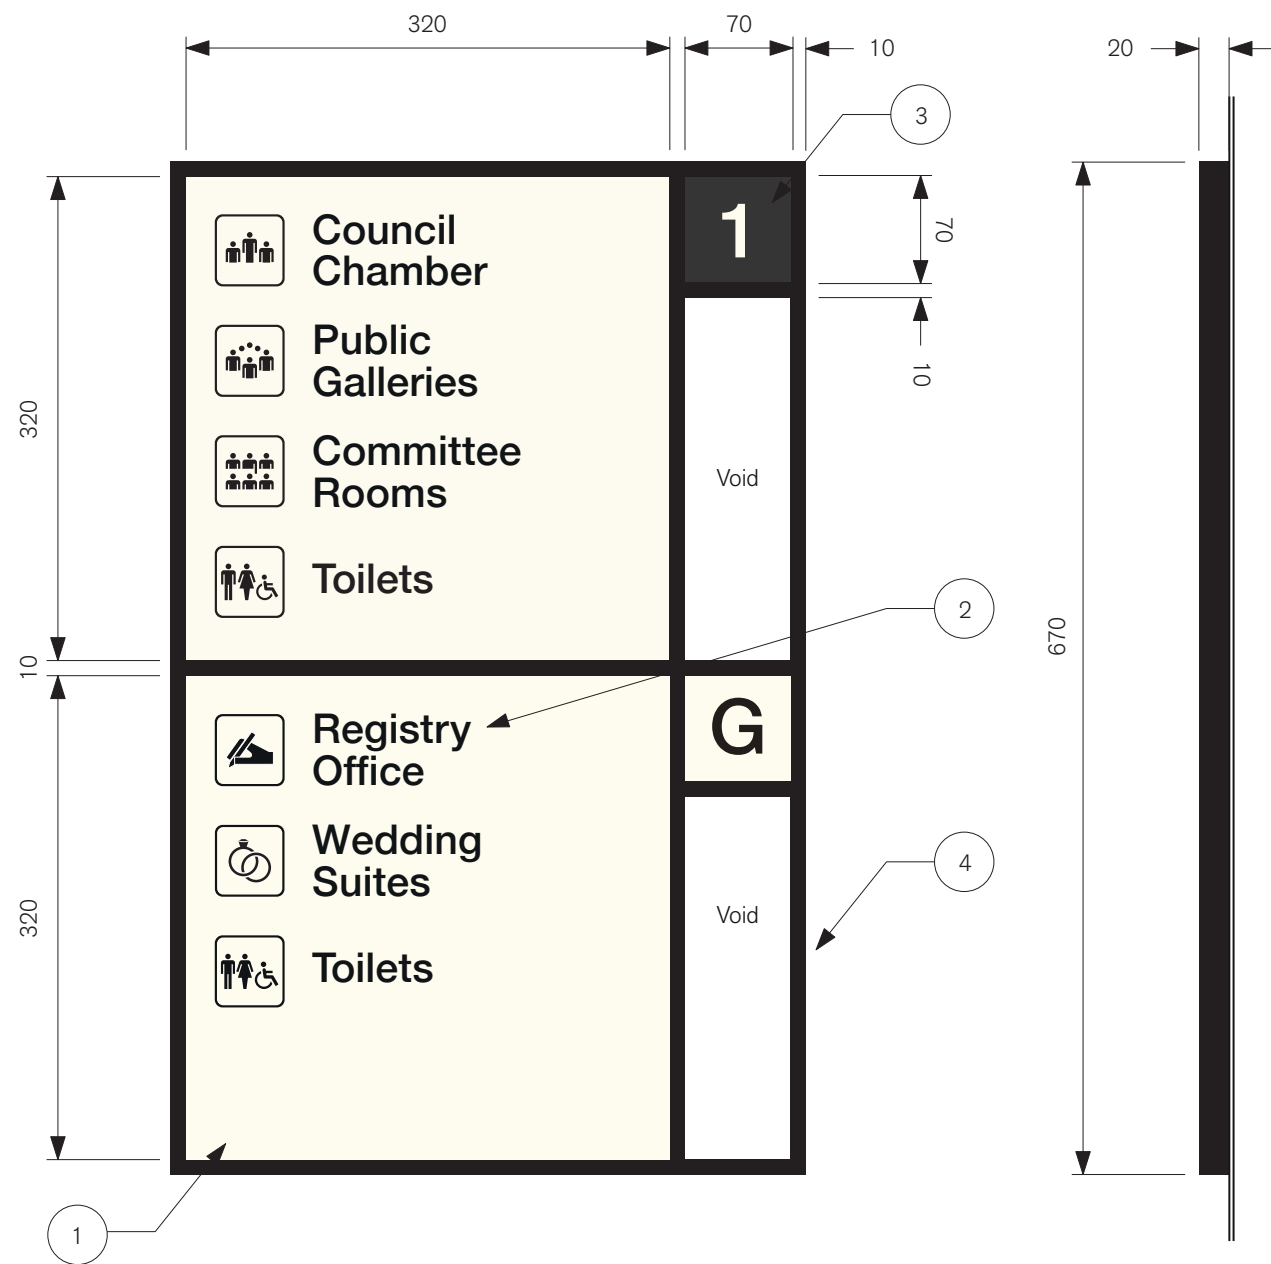

FRONT VIEW


SIDE VIEW

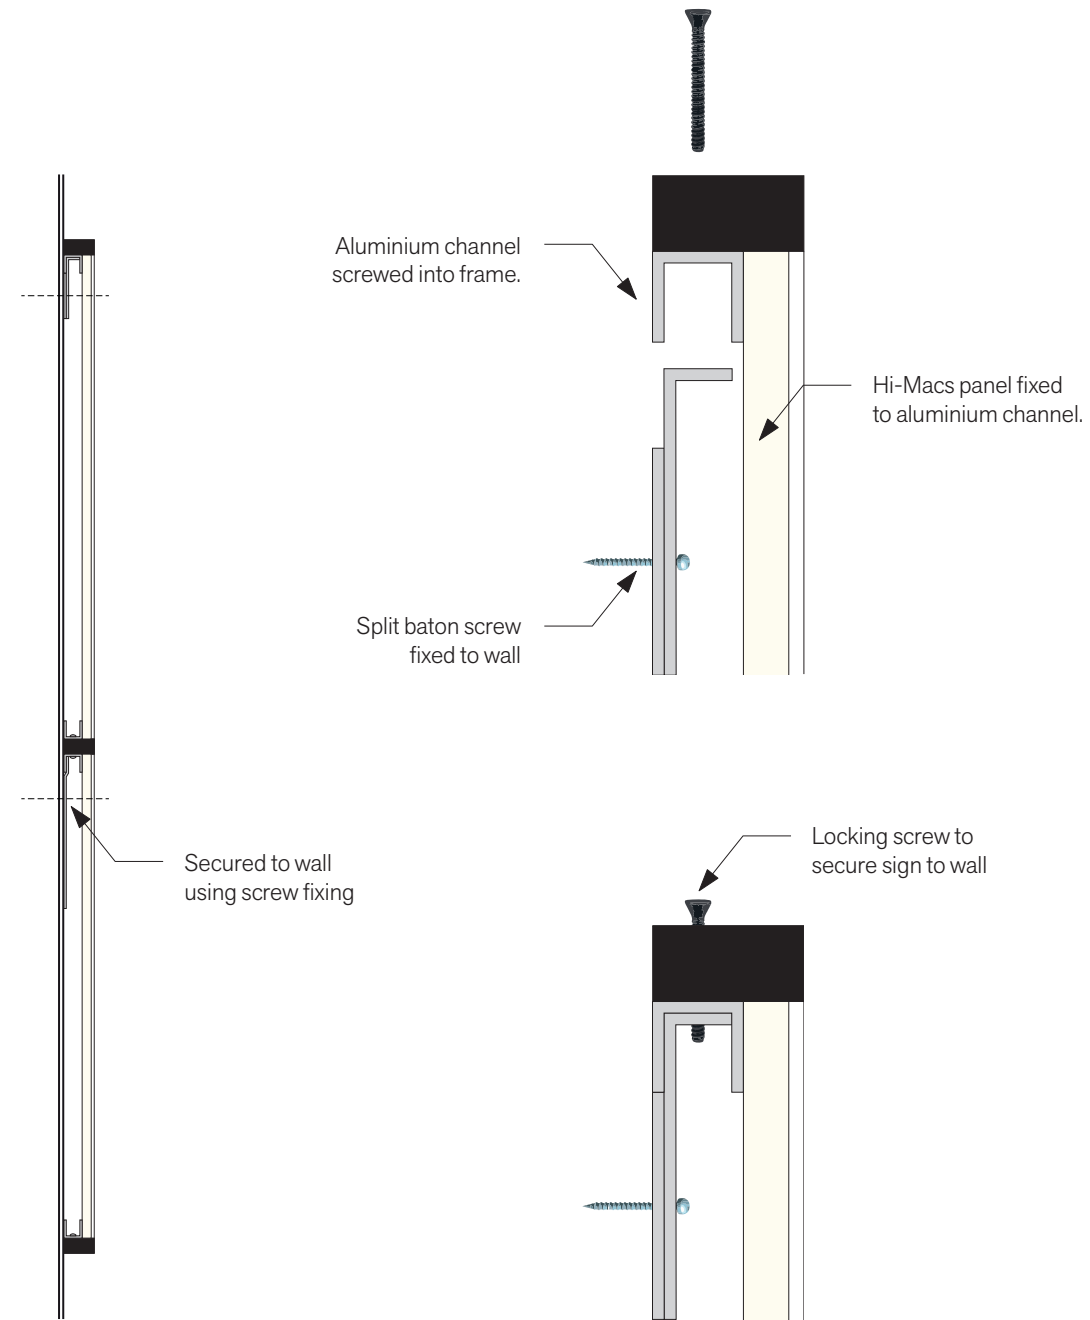

DETAIL 1:1

TYPICAL CONSTRUCTION

Scale 1:5

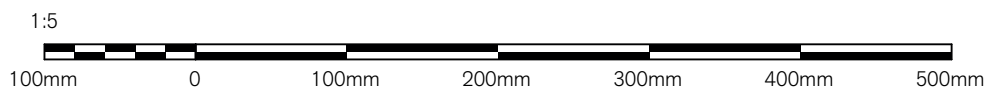

TYPICAL FIXING DETAIL

Scale 1:5

Unless otherwise noted all dimensions in millimetres. Use figured dimensions in preference to scaling. Contractor to confirm all dimensions and details on site prior to manufacture.

Attention

Due to this reproduction process the colours in this image are not exact representations of the final product.

GENERAL CONSTRUCTION NOTES

Drawings show design intent. Any changes to specification which affects design intent must be approved by Whybrow Pedrola.

All structural members, fixings and/or footings to be confirmed by signmakers engineer.

Signmaker to confirm all details for approval on shop drawings prior to manufacture.

Construction Details

1. 6mm thick recessed Hi-Macs Cream panels.

2. Silk screen printed graphics to face to match Jet Black RAL 9005. Protective lacquer applied to face.

3. Hi- Macs Cream S009 panel silkscreen printed black to match RAL 9005. Numeral to reverse out in cream.

4. 10x20mm aluminium frame powder coated to match Jet Black RAL 9005, matt finish.

Graphic Details

Sign content indicative only.

INSTALLATION

Signs to be installed using aluminium drilling template.

B	26.11.21	Issue for information
A	23.07.21	Issue for information
Rev	Date	Description

Whybrow Pedrola
Somerset House
London WC2R 1LA
020 7703 1428
whybrowpedrola.com

Client
London Borough of Camden

Project
Camden Town Hall

Drawing Title

IF1 Wall Mounted Building Directory

Scale As noted on drawing	Drawn TB	Checked IW
------------------------------	-------------	---------------

Issue Status



FOR INFORMATION

Drawing Number IF1	Rev B
------------------------------	-----------------

Sheet


1 of 3

IF1 Wall Mounted Building Directory

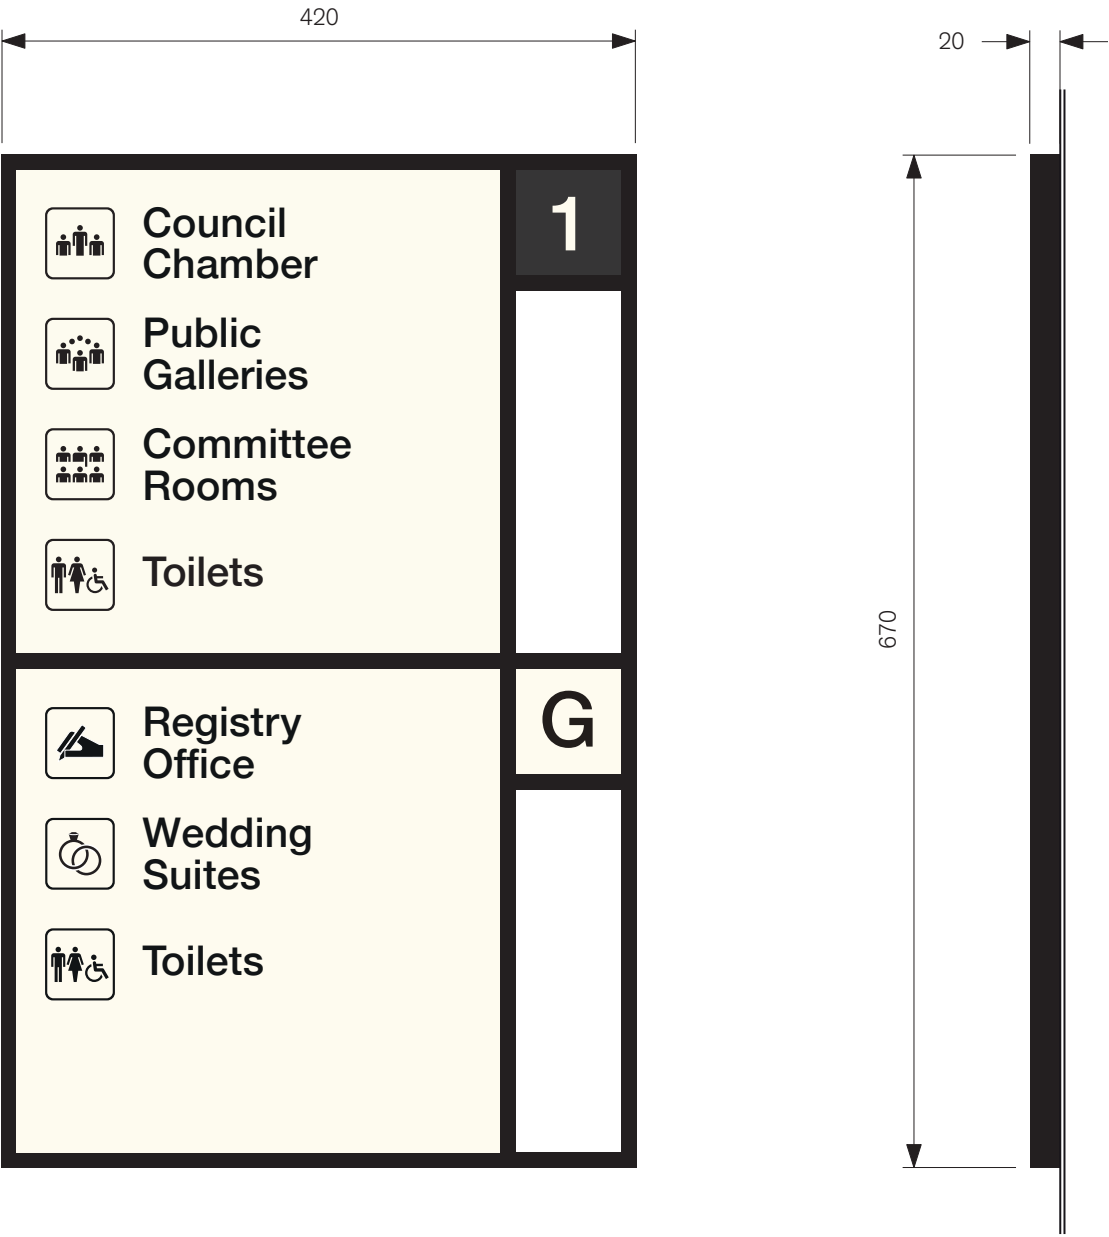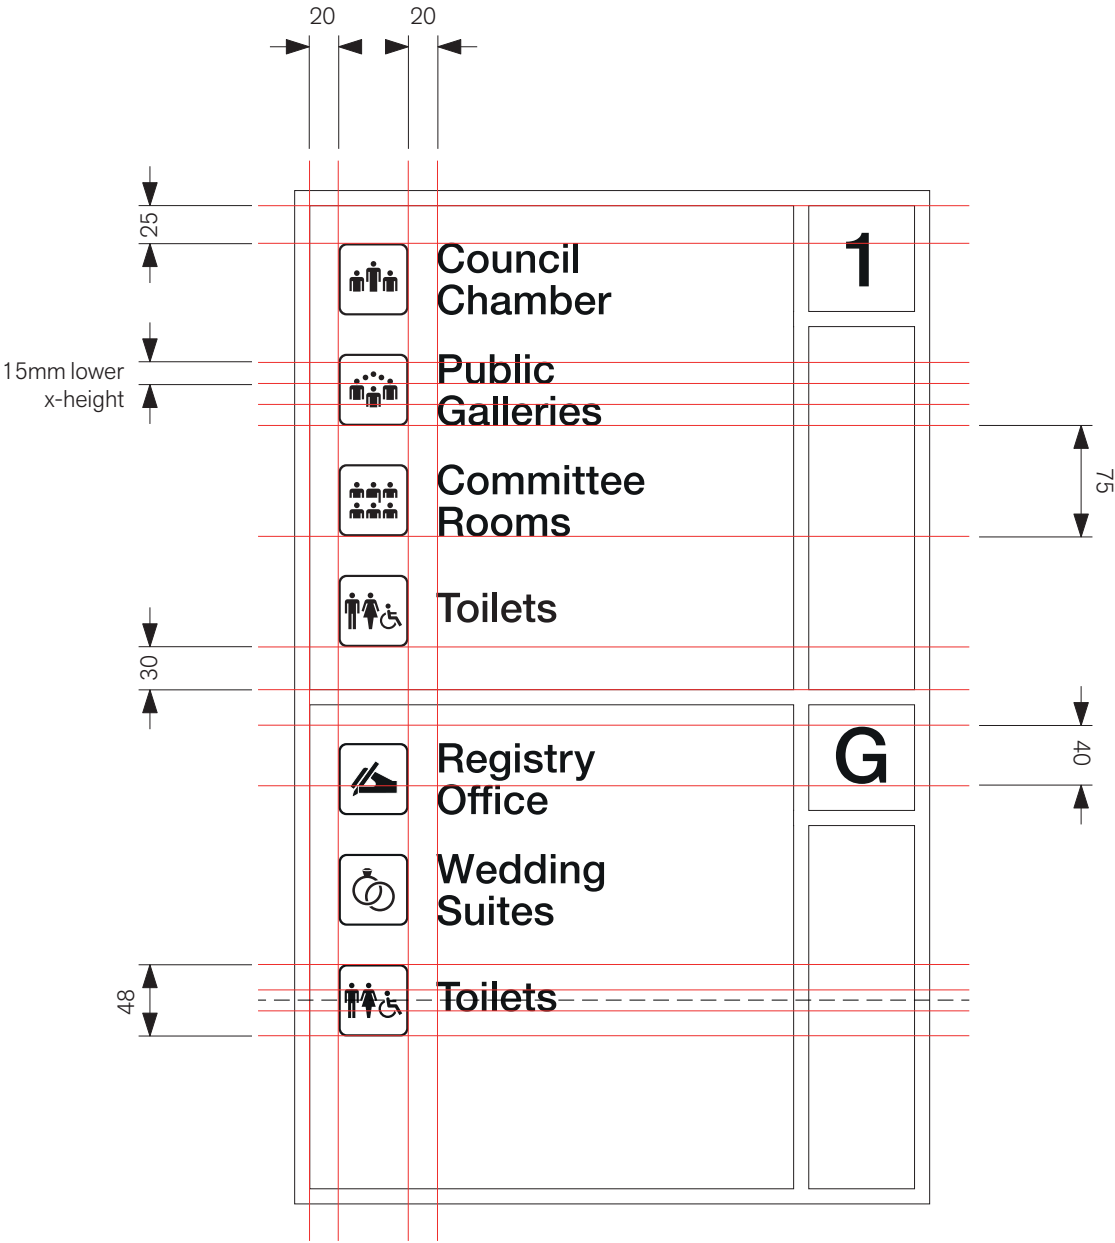

TYPICAL LAYOUT

Scale 1:5

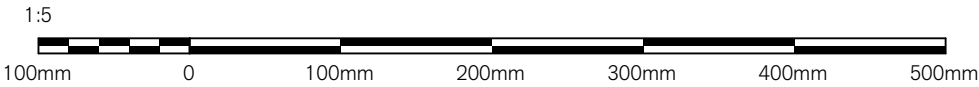

Unless otherwise noted all dimensions in millimetres. Use figured dimensions in preference to scaling. Contractor to confirm all dimensions and details on site prior to manufacture.

Attention
Due to this reproduction process the colours in this image are not exact representations of the final product.

GENERAL CONSTRUCTION NOTES
Drawings show design intent. Any changes to specification which affects design intent must be approved by Whybrow Pedrola.

All structural members, fixings and/or footings to be confirmed by signmakers engineer.

Signmaker to confirm all details for approval on shop drawings prior to manufacture.

Graphic Details
Sign content indicative only.

B	26.11.21	Issue for information
A	23.07.21	Issue for information
Rev	Date	Description

Whybrow Pedrola
Somerset House
London WC2R 1LA
020 7703 1428
whybrowpedrola.com

Client
London Borough of Camden

Project
Camden Town Hall

Drawing Title
IF1 Wall Mounted Building Directory


Scale As noted on drawing	Drawn TB	Checked IW
------------------------------	-------------	---------------

Issue Status
FOR INFORMATION

Drawing Number IF1	Rev B
------------------------------	-----------------


Sheet
2 of 3

IF1 Wall Mounted Building Directory

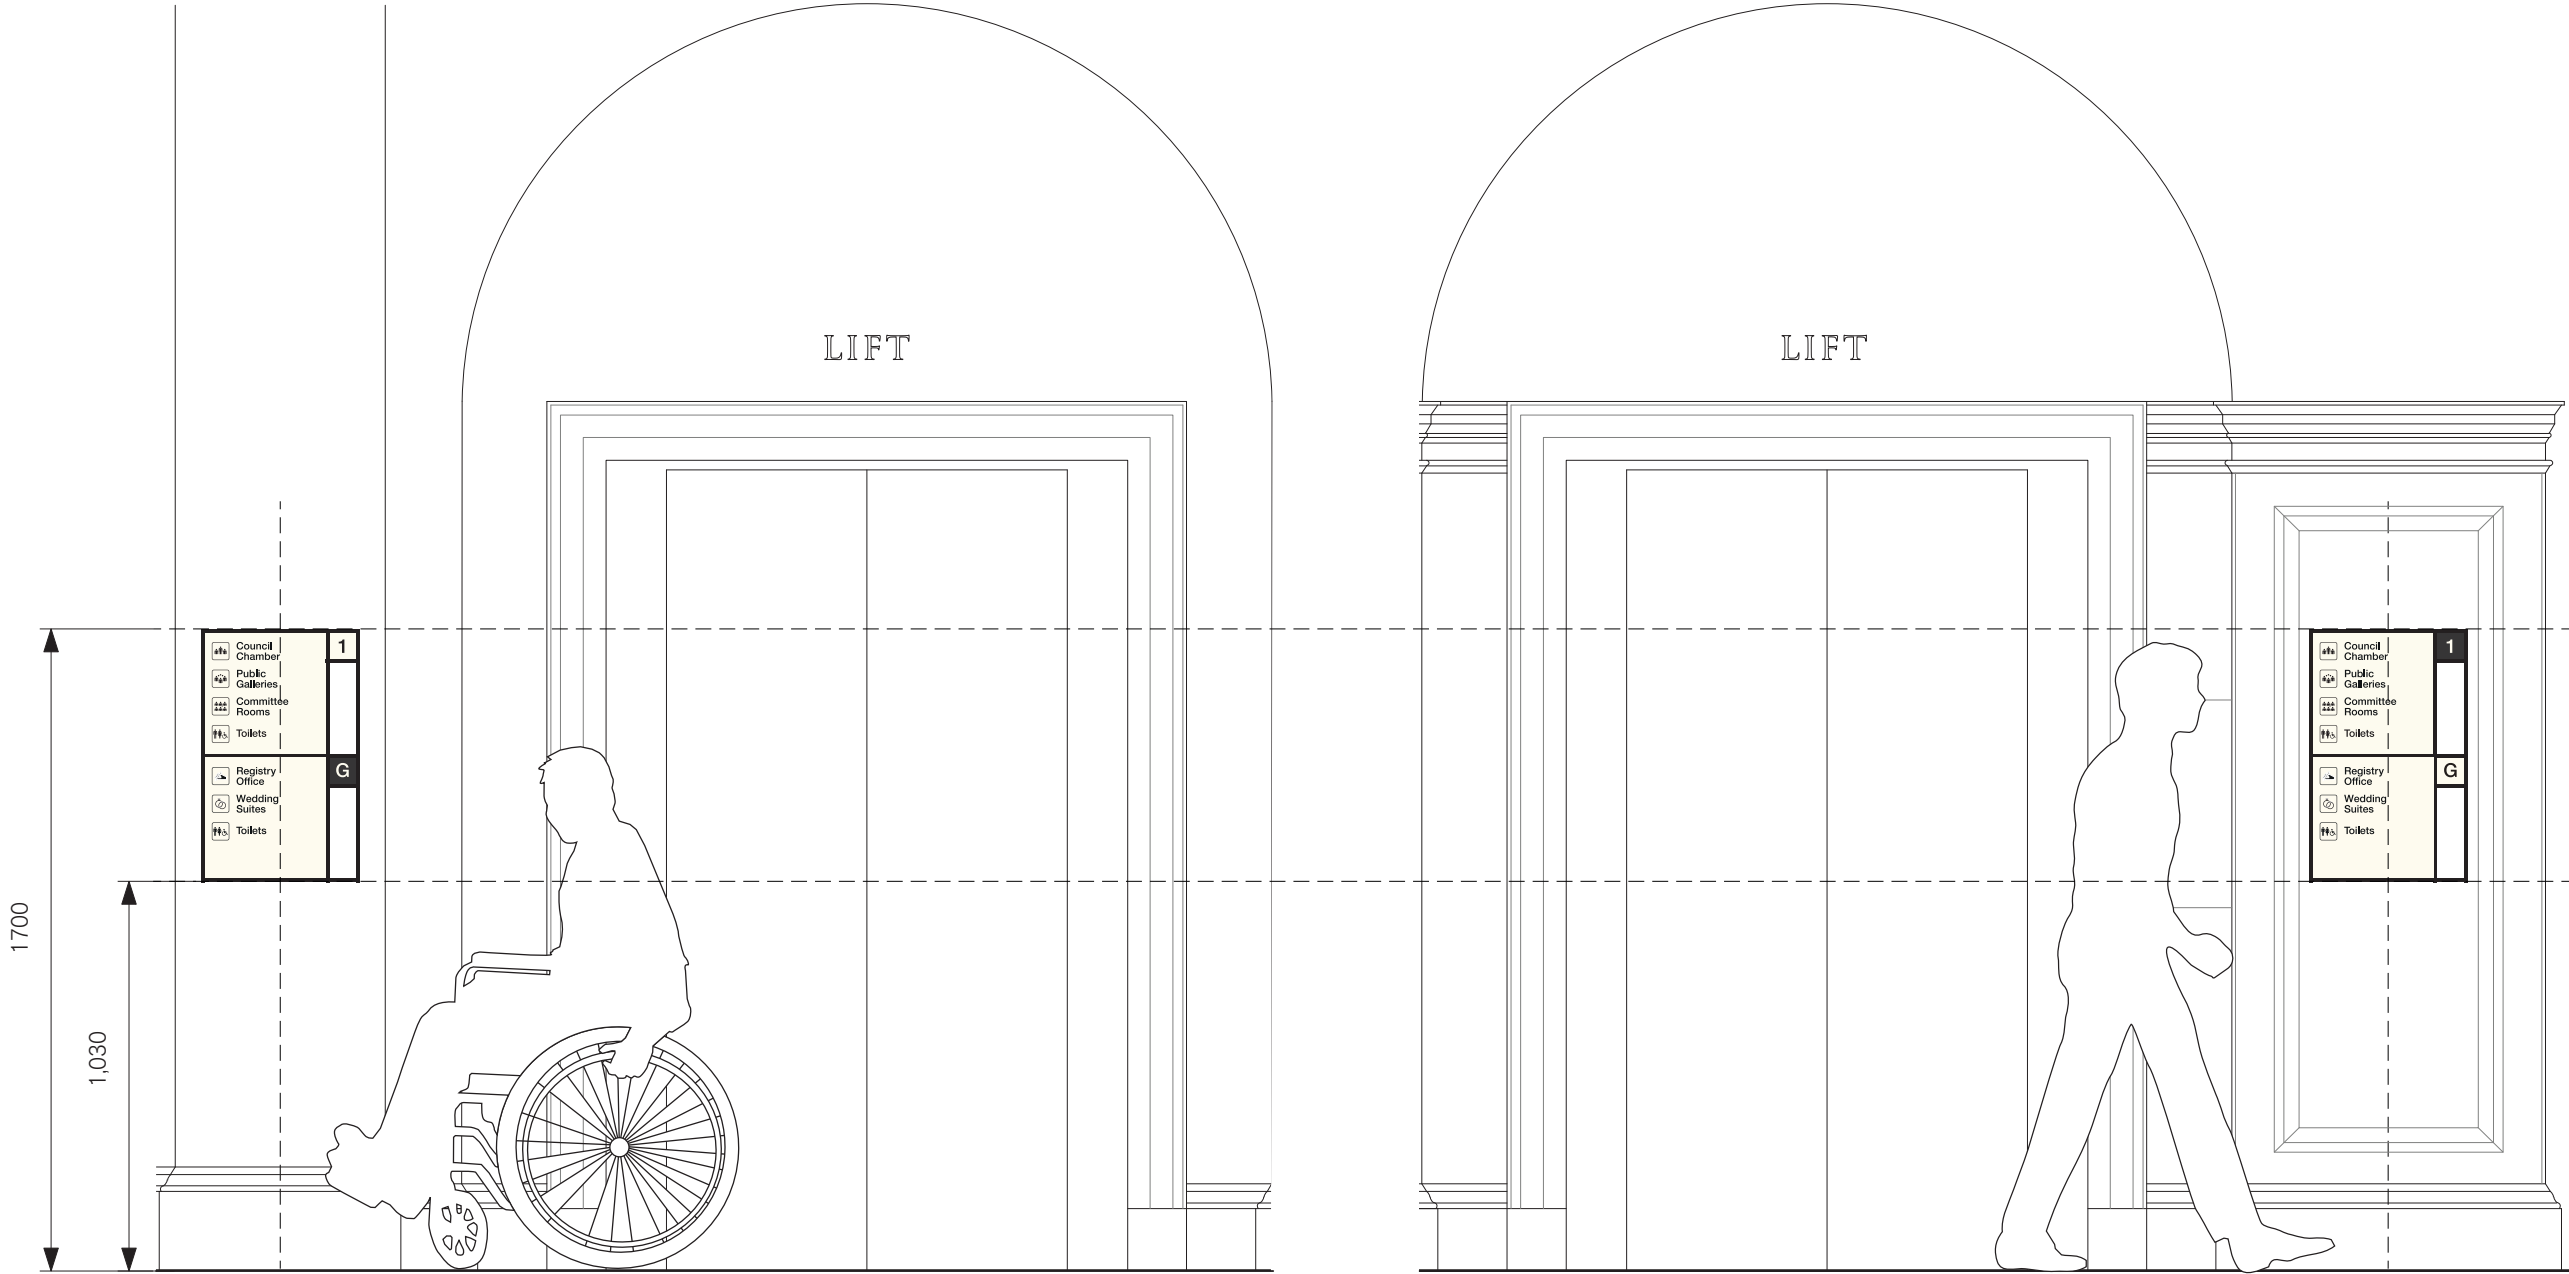

TYPICAL APPLICATION

Scale 1:20

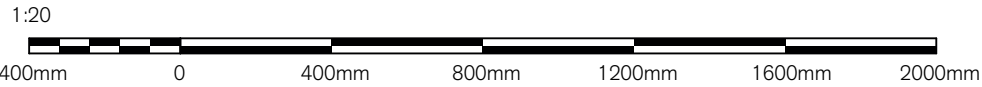

Unless otherwise noted all dimensions in millimetres. Use figured dimensions in preference to scaling. Contractor to confirm all dimensions and details on site prior to manufacture.

Attention
Due to this reproduction process the colours in this image are not exact representations of the final product.

GENERAL CONSTRUCTION NOTES
Drawings show design intent. Any changes to specification which affects design intent must be approved by Whybrow Pedrola.

All structural members, fixings and/or footings to be confirmed by signmakers engineer.

Signmaker to confirm all details for approval on shop drawings prior to manufacture.

Graphic Details
Sign content indicative only.

B	26.11.21	Issue for information
A	23.07.21	Issue for information
Rev	Date	Description

Whybrow Pedrola
Somerset House
London WC2R 1LA
020 7703 1428
whybrowpedrola.com

Client
London Borough of Camden

Project
Camden Town Hall

Drawing Title
IF1 Wall Mounted Building Directory

Scale As noted on drawing	Drawn TB	Checked IW
------------------------------	-------------	---------------

Issue Status
FOR INFORMATION

Drawing Number IF1	Rev B
------------------------------	-----------------

Sheet
3 of 3