



# DR1 Wall Mounted Directional Sign (Single)

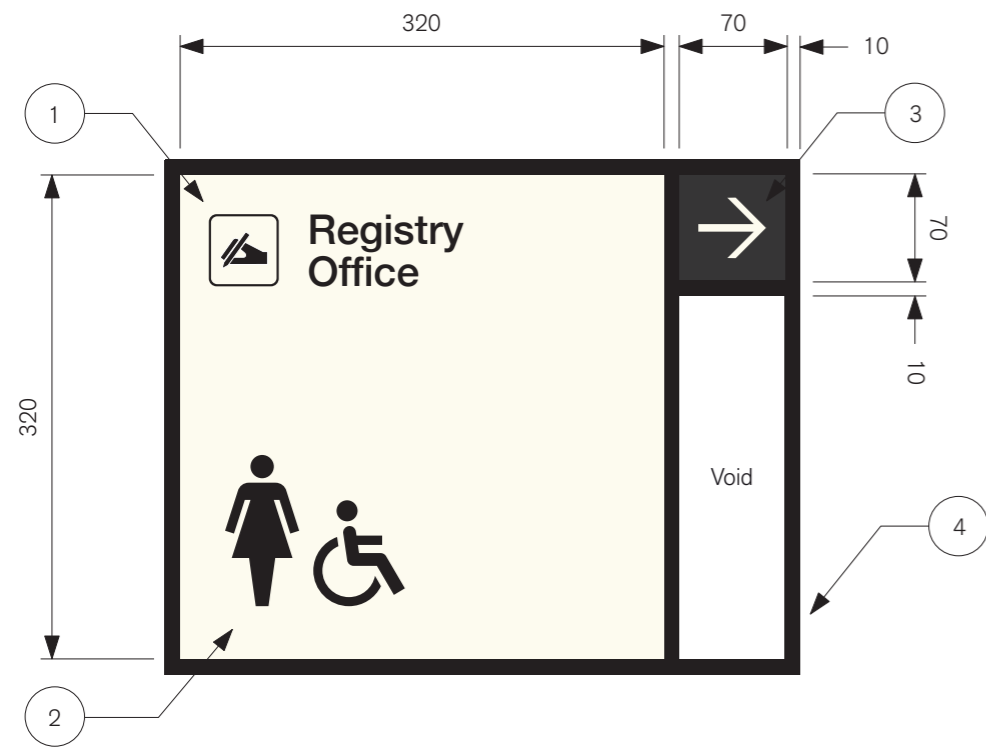



FRONT VIEW

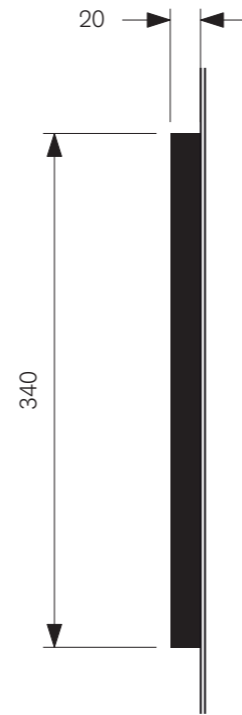

SIDE VIEW



SECTION

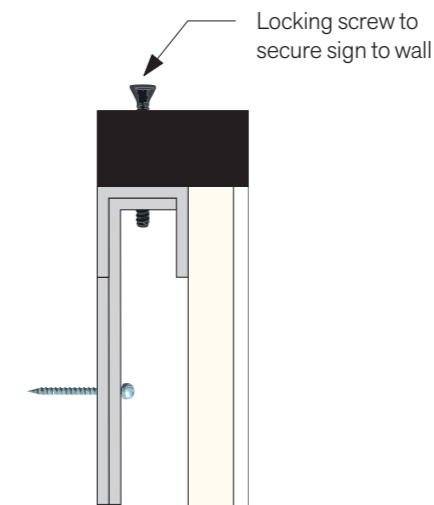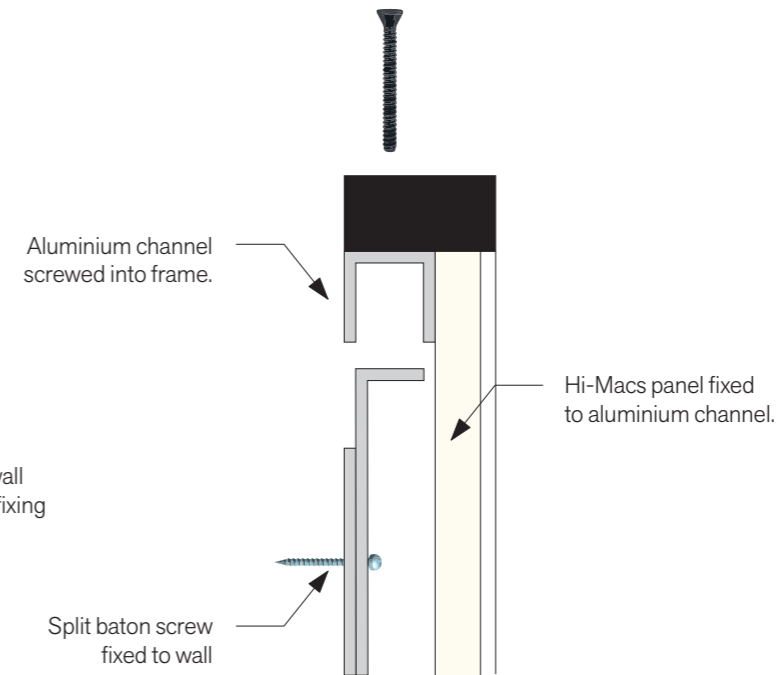

DETAIL 1:1

## TYPICAL CONSTRUCTION

Scale 1:5

## TYPICAL FIXING DETAIL

Scale 1:5



Unless otherwise noted all dimensions in millimetres. Use figured dimensions in preference to scaling. Contractor to confirm all dimensions and details on site prior to manufacture.

**Attention**  
Due to this reproduction process the colours in this image are not exact representations of the final product.

**GENERAL CONSTRUCTION NOTES**  
Drawings show design intent. Any changes to specification which affects design intent must be approved by Whybrow Pedrola.

All structural members, fixings and/or footings to be confirmed by signmakers engineer.

Signmaker to confirm all details for approval on shop drawings prior to manufacture.

- Construction Details**
- 6mm thick recessed Hi-Macs Cream panel.
  - Silk screen printed graphics to face to match Jet Black RAL 9005. Protective lacquer applied to face.
  - Hi-Macs Cream S009 panel silkscreen printed black to match RAL 9005. Arrow to reverse out in cream.
  - 10x20mm aluminium frame powder coated to match Jet Black RAL 9005, matt finish.

**Graphic Details**  
Sign content indicative only.

**INSTALLATION**  
Signs to be installed using aluminium drilling template.

Rev	Date	Description
B	26.11.21	Issue for information
A	23.07.21	Issue for information

Whybrow Pedrola  
Somerset House  
London WC2R 1LA  
020 7703 1428  
whybrowpedrola.com

Client  
London Borough of Camden

Project  
Camden Town Hall

Drawing Title  
**DR1 Wall mounted Directional Sign (Single)**




Scale As noted on drawing	Drawn TB	Checked IW
------------------------------	-------------	---------------

Issue Status  
**FOR INFORMATION**

Drawing Number <b>DR1</b>	Rev <b>B</b>
------------------------------	-----------------

Sheet  
**1 of 3**

# DR1 Wall Mounted Directional Sign (Single)

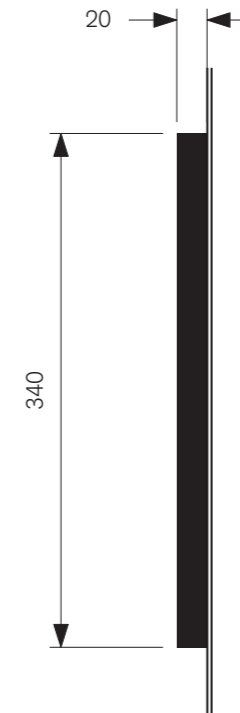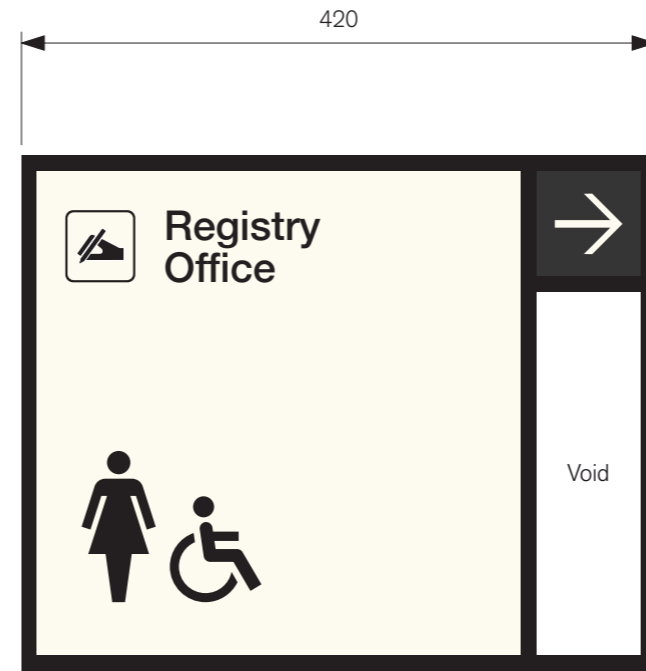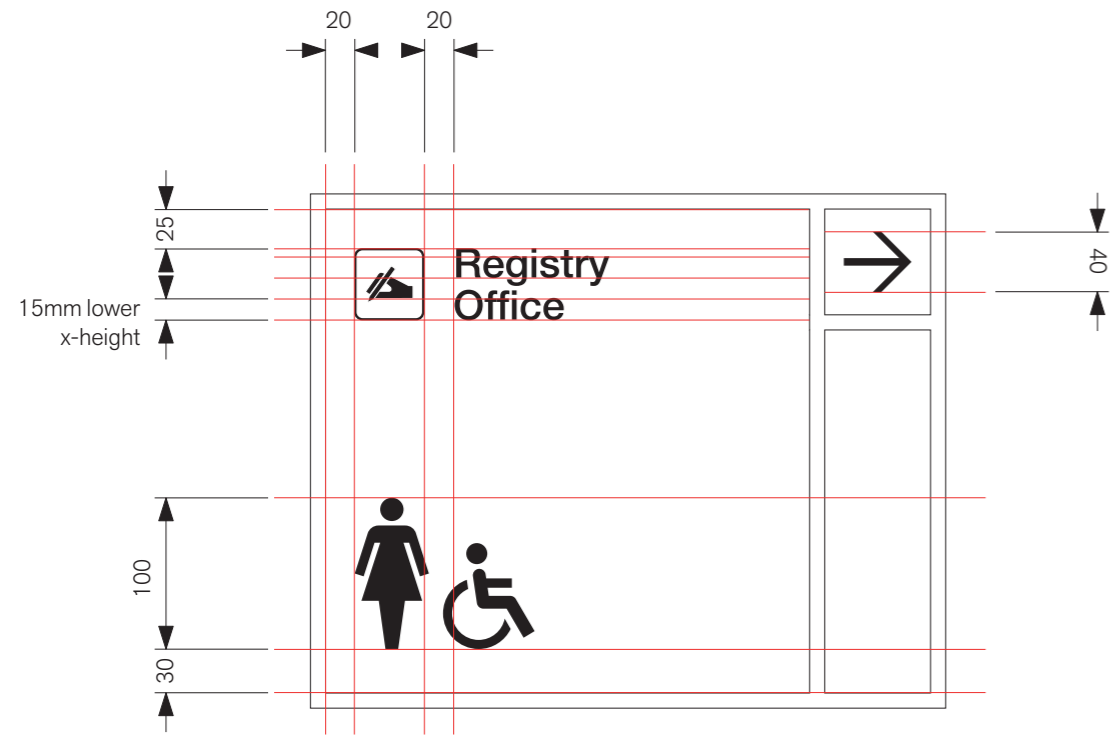

Unless otherwise noted all dimensions in millimetres. Use figured dimensions in preference to scaling. Contractor to confirm all dimensions and details on site prior to manufacture.

**Attention**  
Due to this reproduction process the colours in this image are not exact representations of the final product.

**GENERAL CONSTRUCTION NOTES**  
Drawings show design intent. Any changes to specification which affects design intent must be approved by Whybrow Pedrola.

All structural members, fixings and/or footings to be confirmed by signmakers engineer.

Signmaker to confirm all details for approval on shop drawings prior to manufacture.

**Graphic Details**  
Sign content indicative only.

Rev	Date	Description
B	26.11.21	Issue for information
A	23.07.21	Issue for information

Whybrow Pedrola  
Somerset House  
London WC2R 1LA  
020 7703 1428  
whybrowpedrola.com

Client  
London Borough of Camden

Project  
Camden Town Hall

Drawing Title  
**DR1 Wall mounted Directional Sign (Single)**

Scale As noted on drawing	Drawn TB	Checked IW
------------------------------	-------------	---------------

Issue Status  
**FOR INFORMATION**

Drawing Number <b>DR1</b>	Rev <b>B</b>
------------------------------	-----------------


Sheet  
**2 of 3**

## TYPICAL LAYOUT

Scale 1:5




# DR1 Wall Mounted Directional Sign (Single)

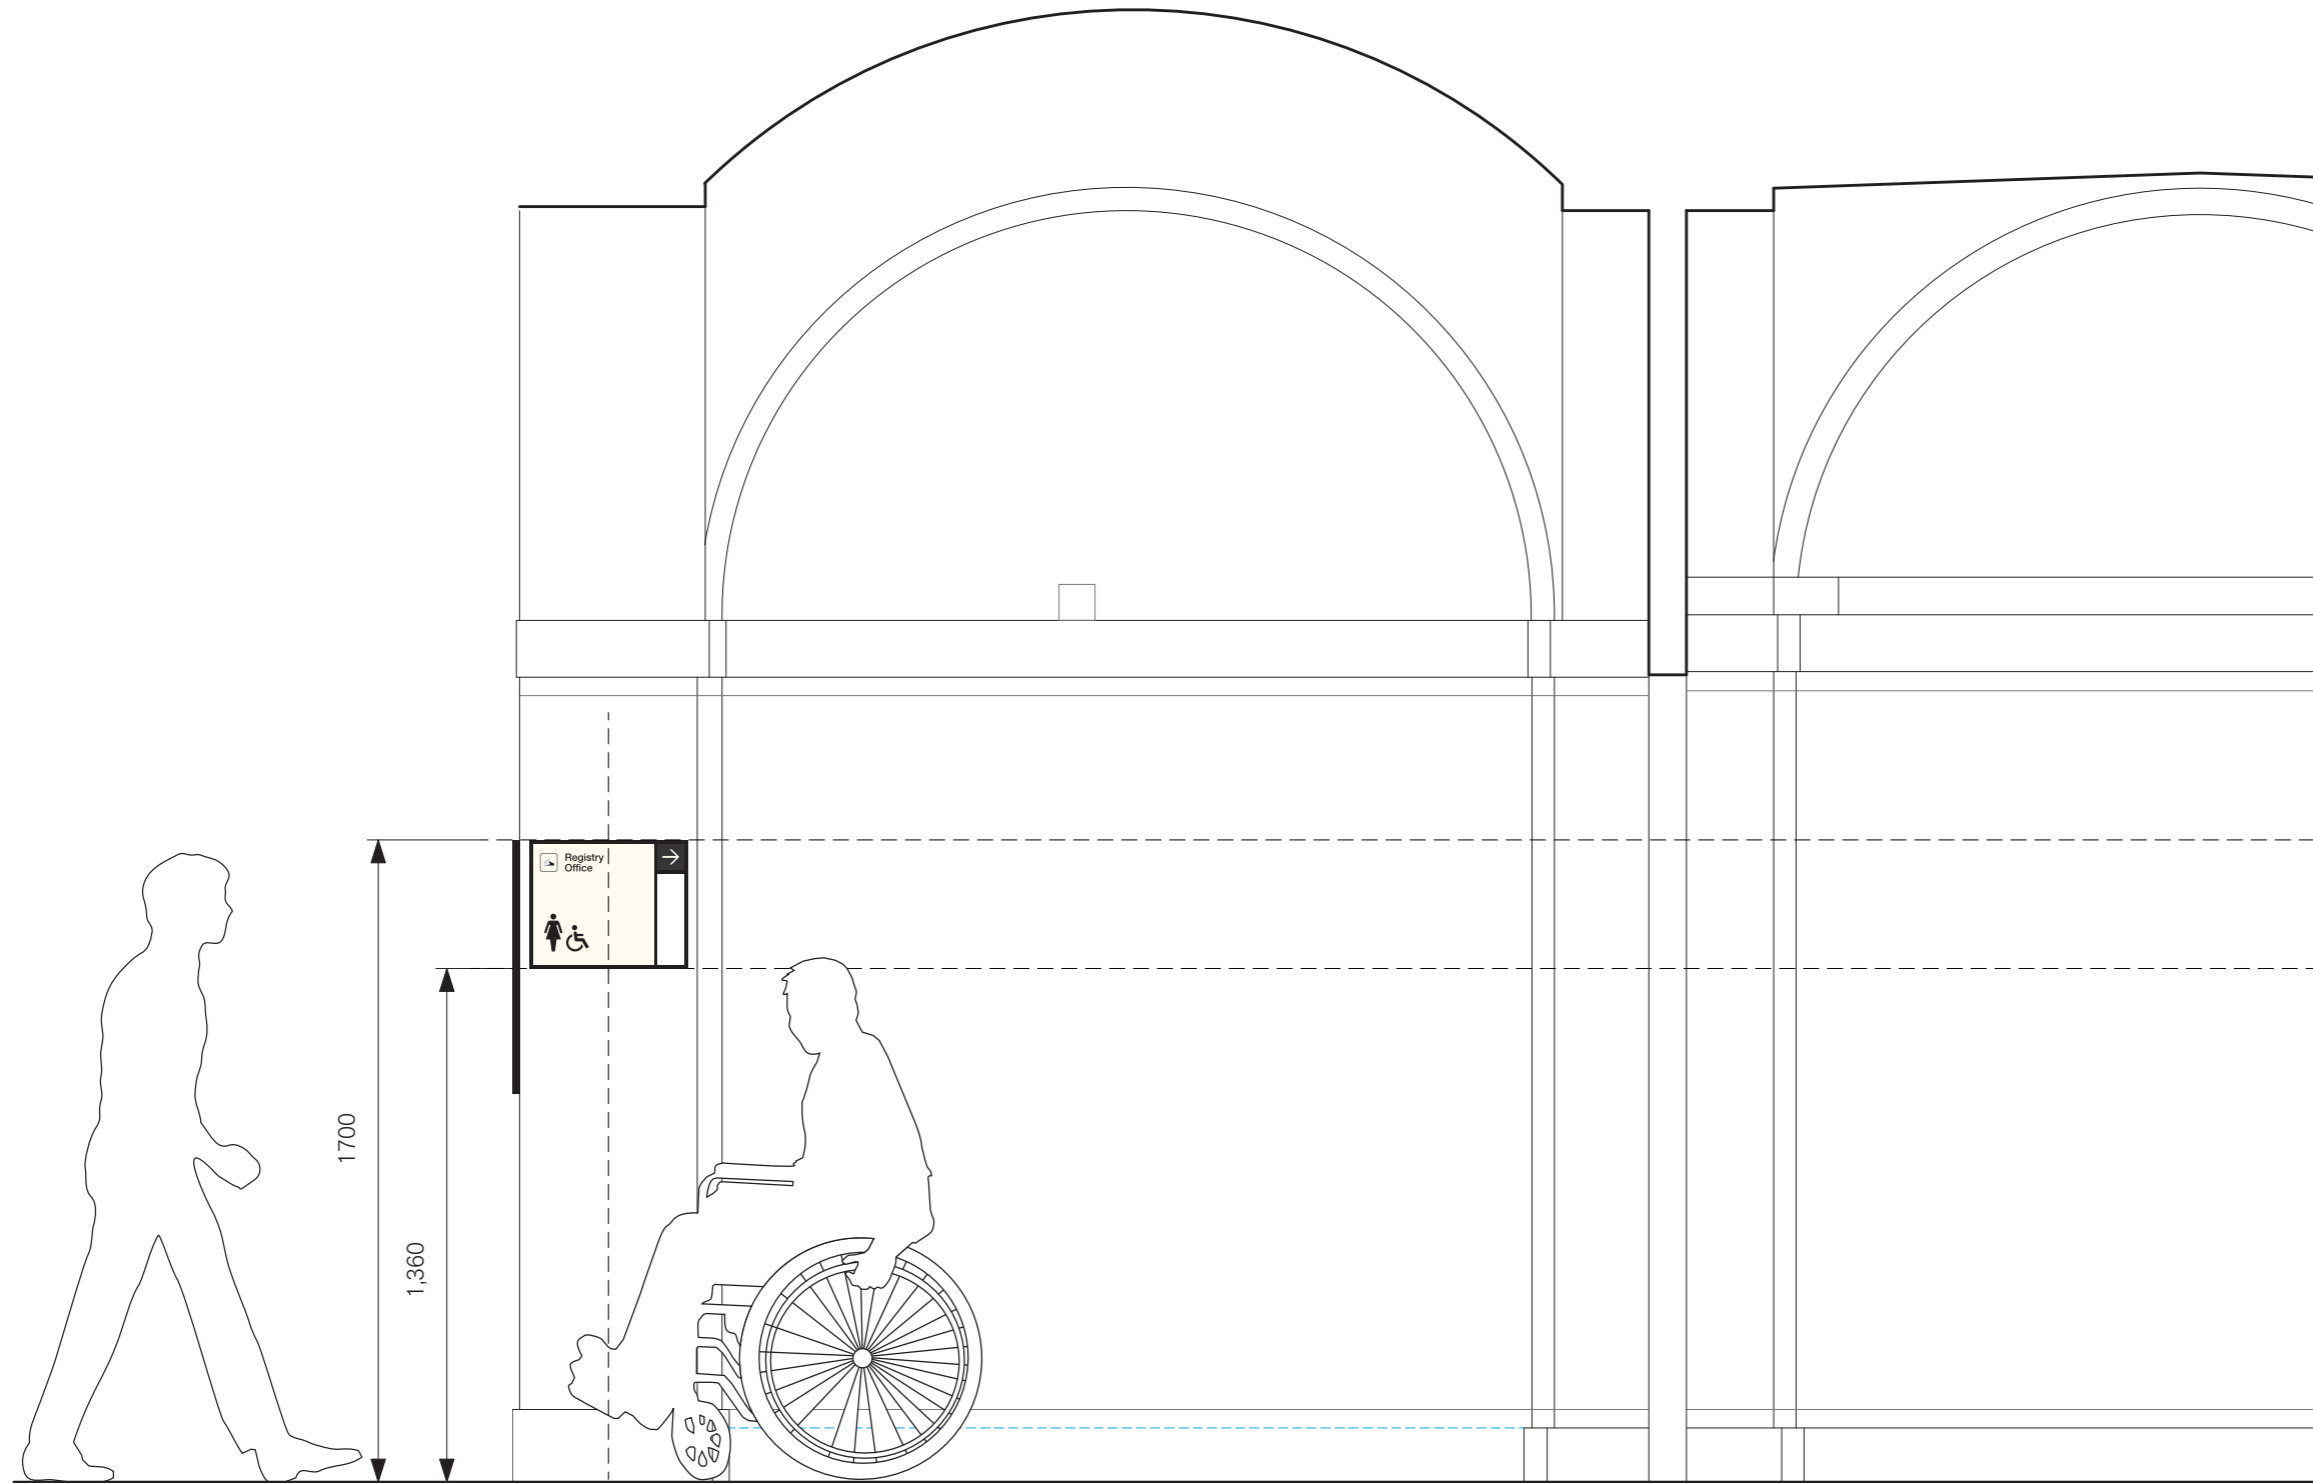

## TYPICAL APPLICATION

Scale 1:20

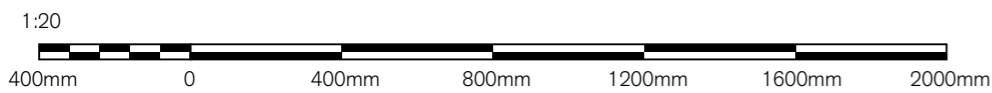

Unless otherwise noted all dimensions in millimetres. Use figured dimensions in preference to scaling. Contractor to confirm all dimensions and details on site prior to manufacture.

**Attention**  
Due to this reproduction process the colours in this image are not exact representations of the final product.

**GENERAL CONSTRUCTION NOTES**  
Drawings show design intent. Any changes to specification which affects design intent must be approved by Whybrow Pedrola.

All structural members, fixings and/or footings to be confirmed by signmakers engineer.

Signmaker to confirm all details for approval on shop drawings prior to manufacture.

**Graphic Details**  
Sign content indicative only.

Rev	Date	Description
B	26.11.21	Issue for information
A	23.07.21	Issue for information

Whybrow Pedrola  
Somerset House  
London WC2R 1LA  
020 7703 1428  
whybrowpedrola.com

Client  
London Borough of Camden

Project  
Camden Town Hall

Drawing Title  
**DR1 Wall mounted Directional Sign (Single)**

Scale As noted on drawing	Drawn TB	Checked IW
------------------------------	-------------	---------------

Issue Status  
**FOR INFORMATION**

Drawing Number <b>DR1</b>	Rev <b>B</b>
------------------------------	-----------------

Sheet  
**3 of 3**