



DR2 Wall Mounted Directional Sign (Double)

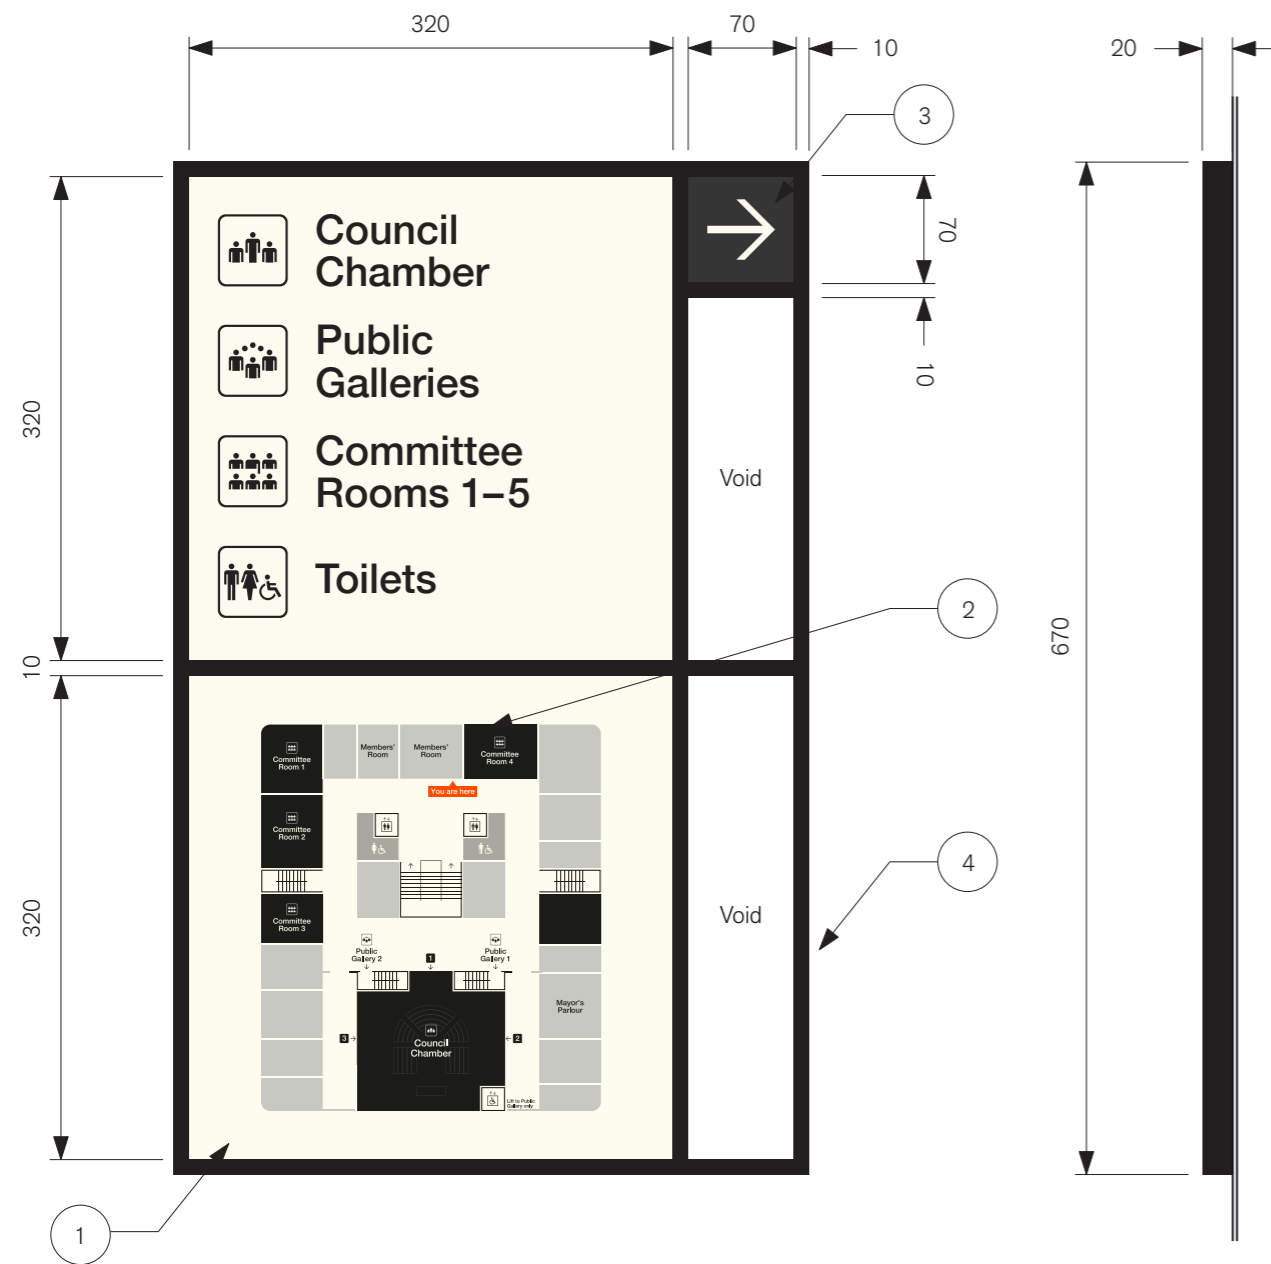

FRONT VIEW

SIDE VIEW

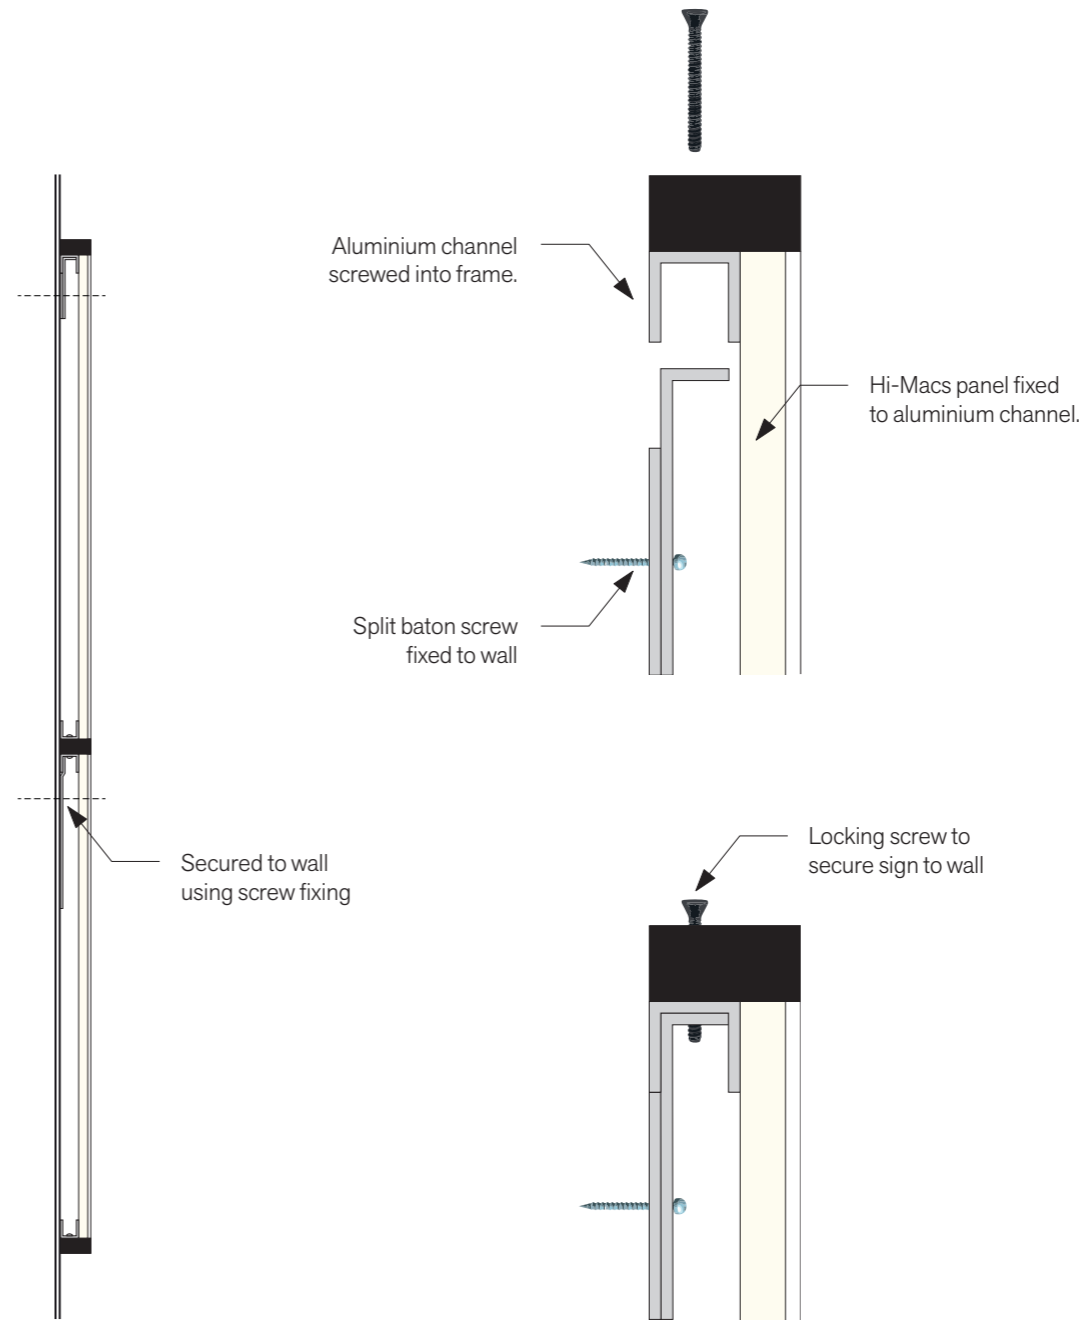

SECTION


DETAIL 1:1

TYPICAL CONSTRUCTION

Scale 1:5

TYPICAL FIXING DETAIL

Scale 1:5

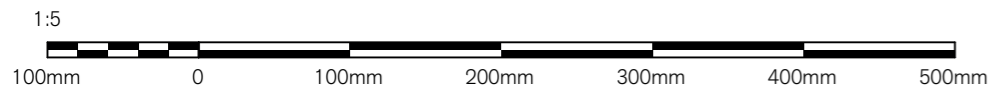

Unless otherwise noted all dimensions in millimetres. Use figured dimensions in preference to scaling. Contractor to confirm all dimensions and details on site prior to manufacture.

Attention
Due to this reproduction process the colours in this image are not exact representations of the final product.

GENERAL CONSTRUCTION NOTES
Drawings show design intent. Any changes to specification which affects design intent must be approved by Whybrow Pedrola.

All structural members, fixings and/or footings to be confirmed by signmakers engineer.

Signmaker to confirm all details for approval on shop drawings prior to manufacture.

Construction Details

1. 6mm thick recessed Hi-Macs Cream panels.
2. Silk screen printed graphics to face to match Jet Black RAL 9005, grey (colour to be confirmed) and red (colour to be confirmed). Protective lacquer applied to face.
3. Hi-Macs Cream S009 panel silkscreen printed black to match RAL 9005. Arrow to reverse out in cream.
4. 10x20mm aluminium frame powder coated to match Jet Black RAL 9005, matt finish.

Graphic Details

Sign content indicative only.

SAMPLE
Contractor to provide sample for colour review and approval prior to construction.

INSTALLATION
Signs to be installed using aluminium drilling template.

Rev	Date	Description
B	26.11.21	Issue for information
A	23.07.21	Issue for information

Whybrow Pedrola
Somerset House
London WC2R 1LA
020 7703 1428
whybrowpedrola.com

Client
London Borough of Camden

Project
Camden Town Hall

Drawing Title
DR2 Wall mounted Directional Sign (Double)


Scale As noted on drawing	Drawn TB	Checked IW
------------------------------	-------------	---------------

Issue Status
FOR INFORMATION

Drawing Number DR2	Rev B
------------------------------	-----------------

Sheet
1 of 3

DR2 Wall Mounted Directional Sign (Double)

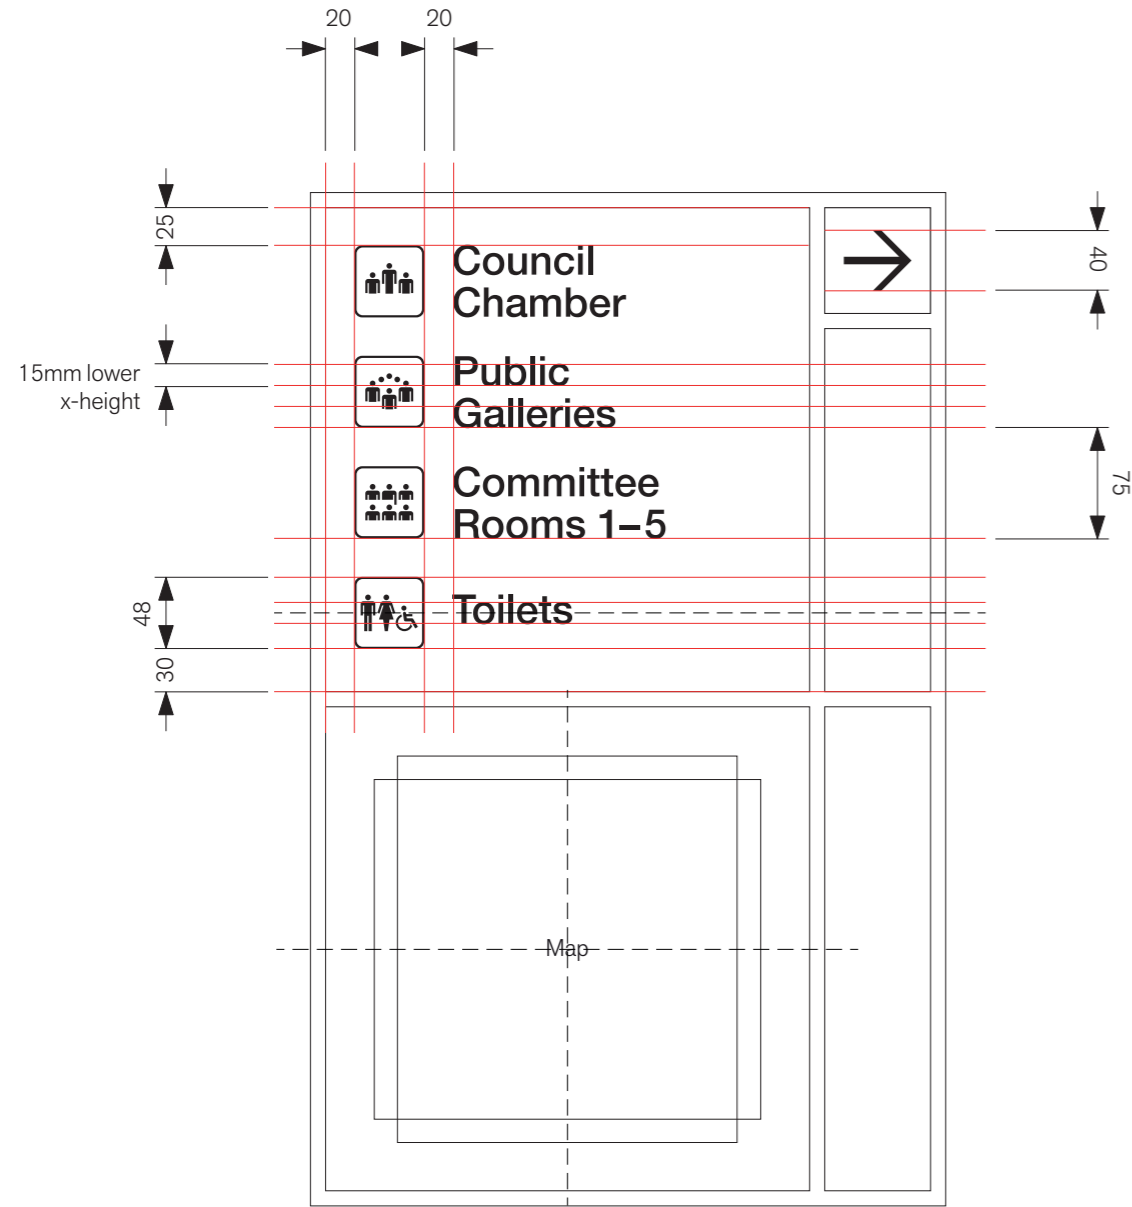

Unless otherwise noted all dimensions in millimetres. Use figured dimensions in preference to scaling. Contractor to confirm all dimensions and details on site prior to manufacture.

Attention
Due to this reproduction process the colours in this image are not exact representations of the final product.

GENERAL CONSTRUCTION NOTES
Drawings show design intent. Any changes to specification which affects design intent must be approved by Whybrow Pedrola.

All structural members, fixings and/or footings to be confirmed by signmakers engineer.

Signmaker to confirm all details for approval on shop drawings prior to manufacture.

Graphic Details
Sign content indicative only.

Rev	Date	Description
B	26.11.21	Issue for information
A	23.07.21	Issue for information

Whybrow Pedrola
Somerset House
London WC2R 1LA
020 7703 1428
whybrowpedrola.com

Client
London Borough of Camden

Project
Camden Town Hall

Drawing Title
DR2 Wall mounted Directional Sign (Double)

Scale As noted on drawing	Drawn TB	Checked IW
------------------------------	-------------	---------------

Issue Status
FOR INFORMATION

Drawing Number DR2	Rev B
------------------------------	-----------------


Sheet
2 of 3

TYPICAL LAYOUT

Scale 1:5




DR2 Wall Mounted Directional Sign (Double)

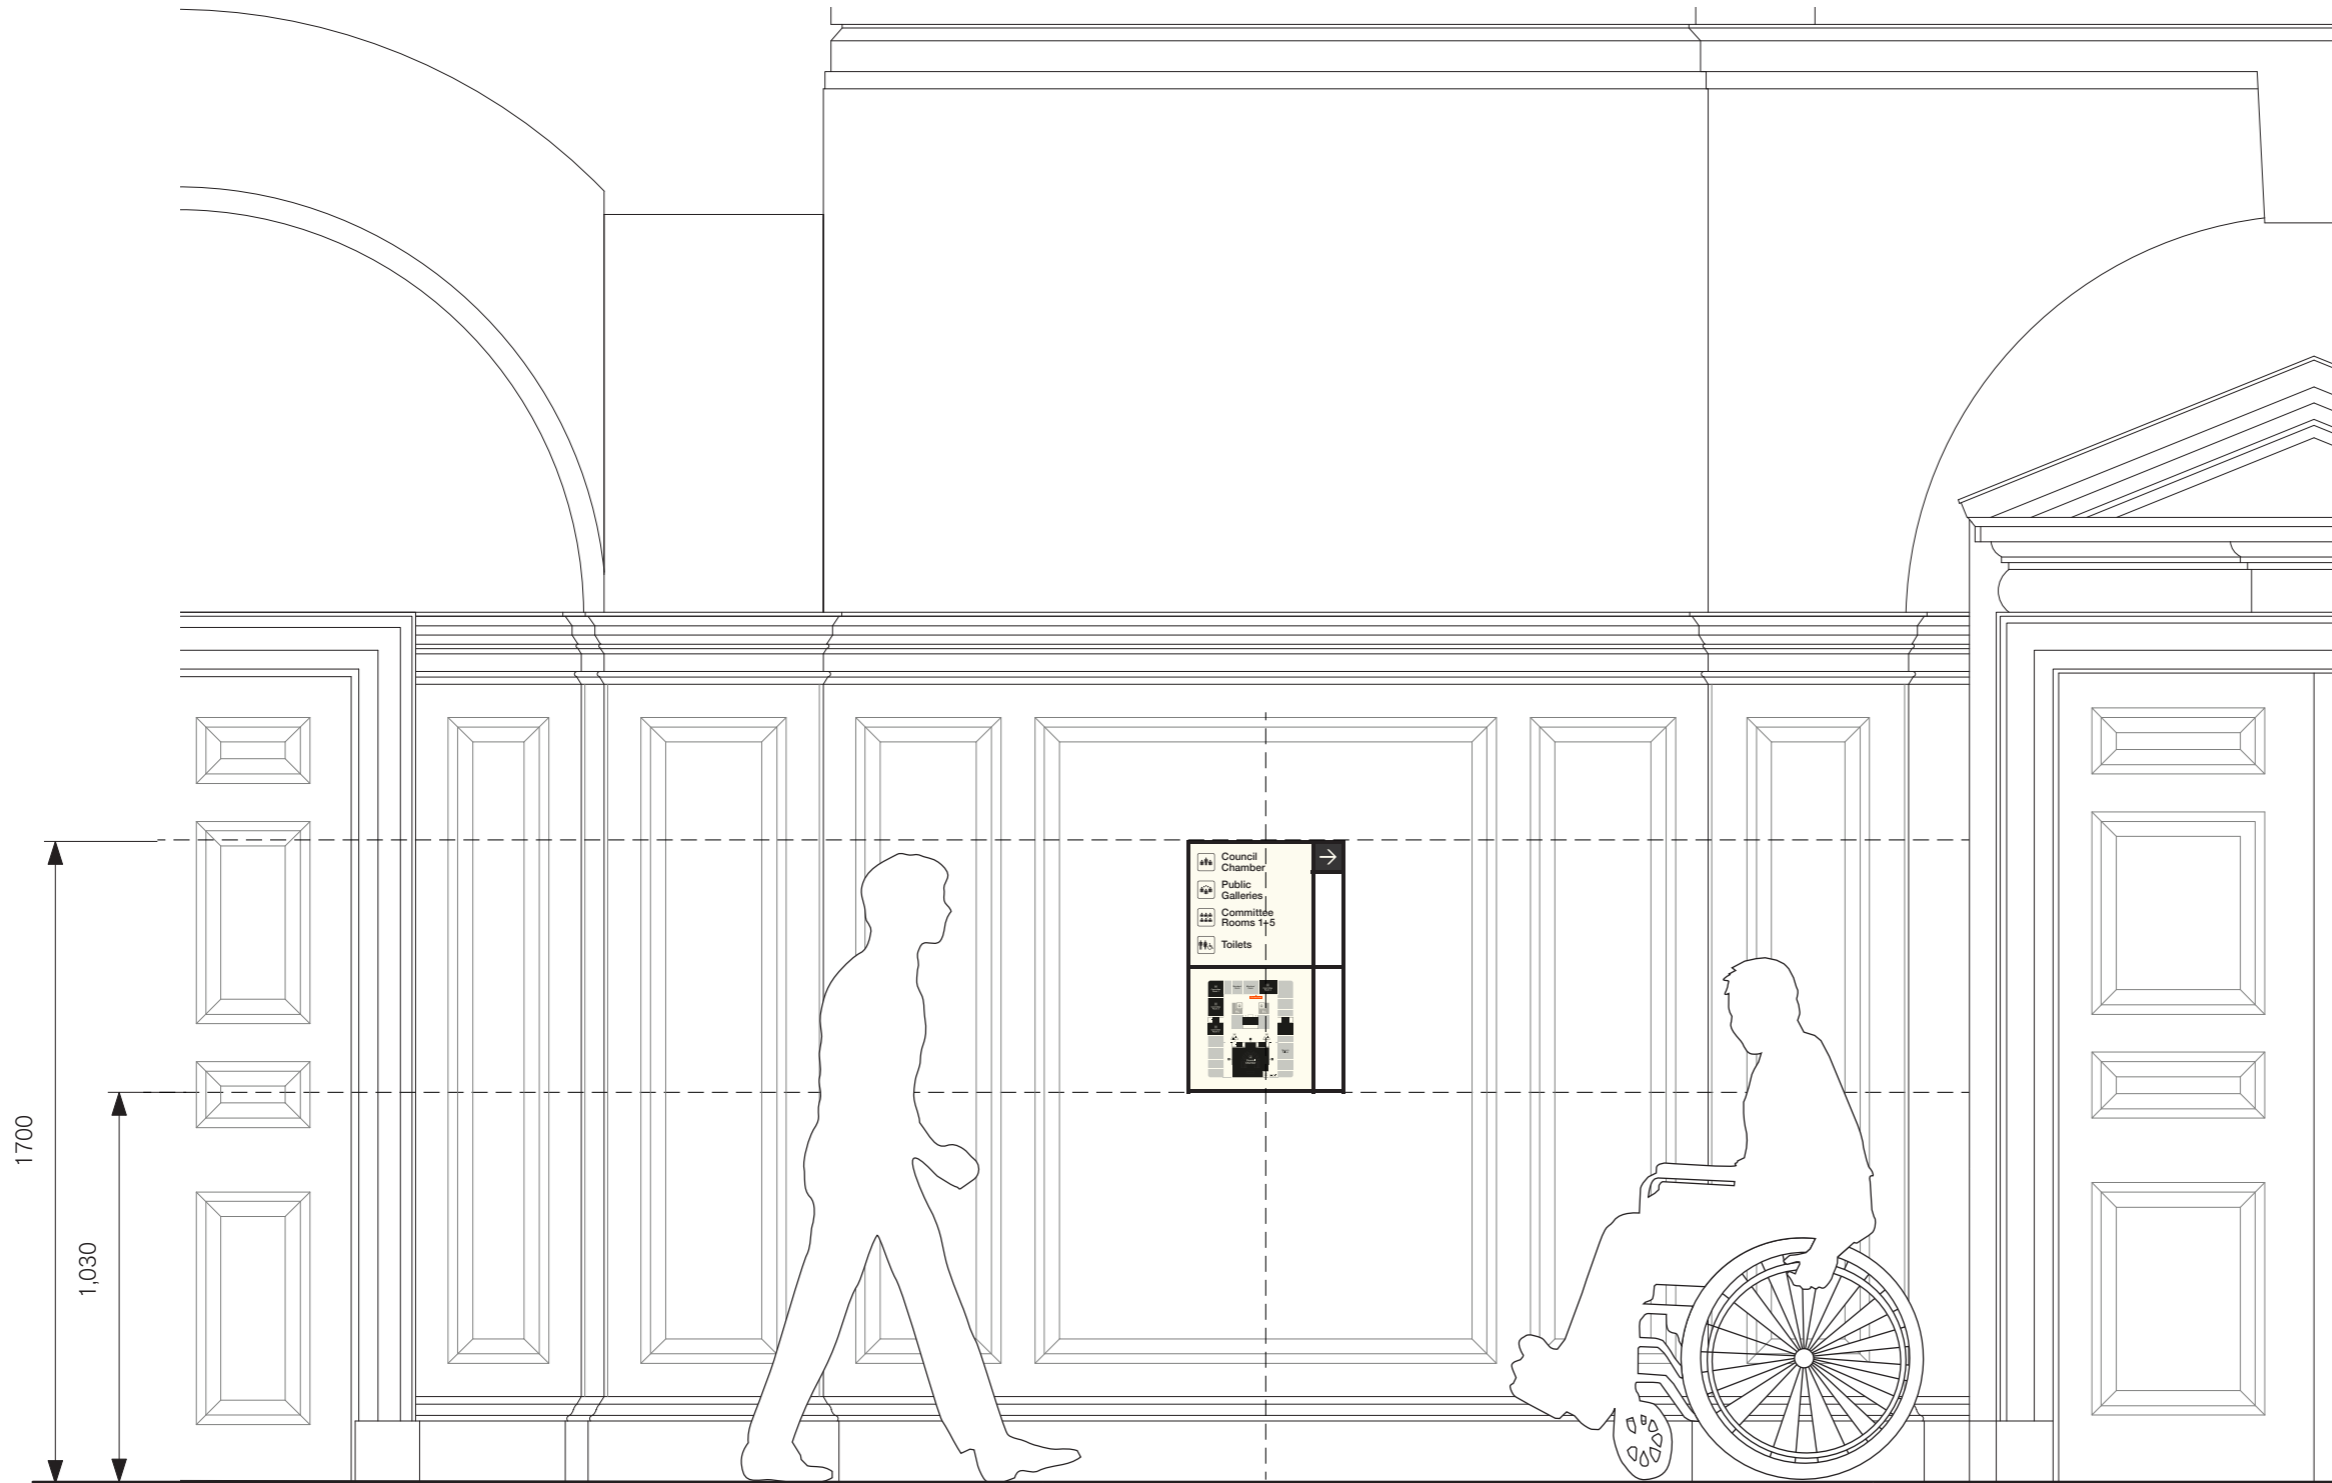

TYPICAL APPLICATION

Scale 1:20

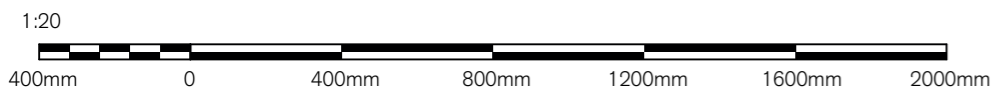

Unless otherwise noted all dimensions in millimetres. Use figured dimensions in preference to scaling. Contractor to confirm all dimensions and details on site prior to manufacture.

Attention
Due to this reproduction process the colours in this image are not exact representations of the final product.

GENERAL CONSTRUCTION NOTES
Drawings show design intent. Any changes to specification which affects design intent must be approved by Whybrow Pedrola.

All structural members, fixings and/or footings to be confirmed by signmakers engineer.

Signmaker to confirm all details for approval on shop drawings prior to manufacture.

Graphic Details
Sign content indicative only.

Rev	Date	Description
B	26.11.21	Issue for information
A	23.07.21	Issue for information

Whybrow Pedrola
Somerset House
London WC2R 1LA
020 7703 1428
whybrowpedrola.com

Client
London Borough of Camden

Project
Camden Town Hall

Drawing Title
DR2 Wall mounted Directional Sign (Double)

Scale	Drawn	Checked
As noted on drawing	TB	IW

Issue Status
FOR INFORMATION

Drawing Number	Rev
DR2	B

Sheet
3 of 3