


Client:  
PRIVATE CLIENT

Revisions:  
P1 24.11.21 Planning Application  
P2 10.12.21 Slip membrane added

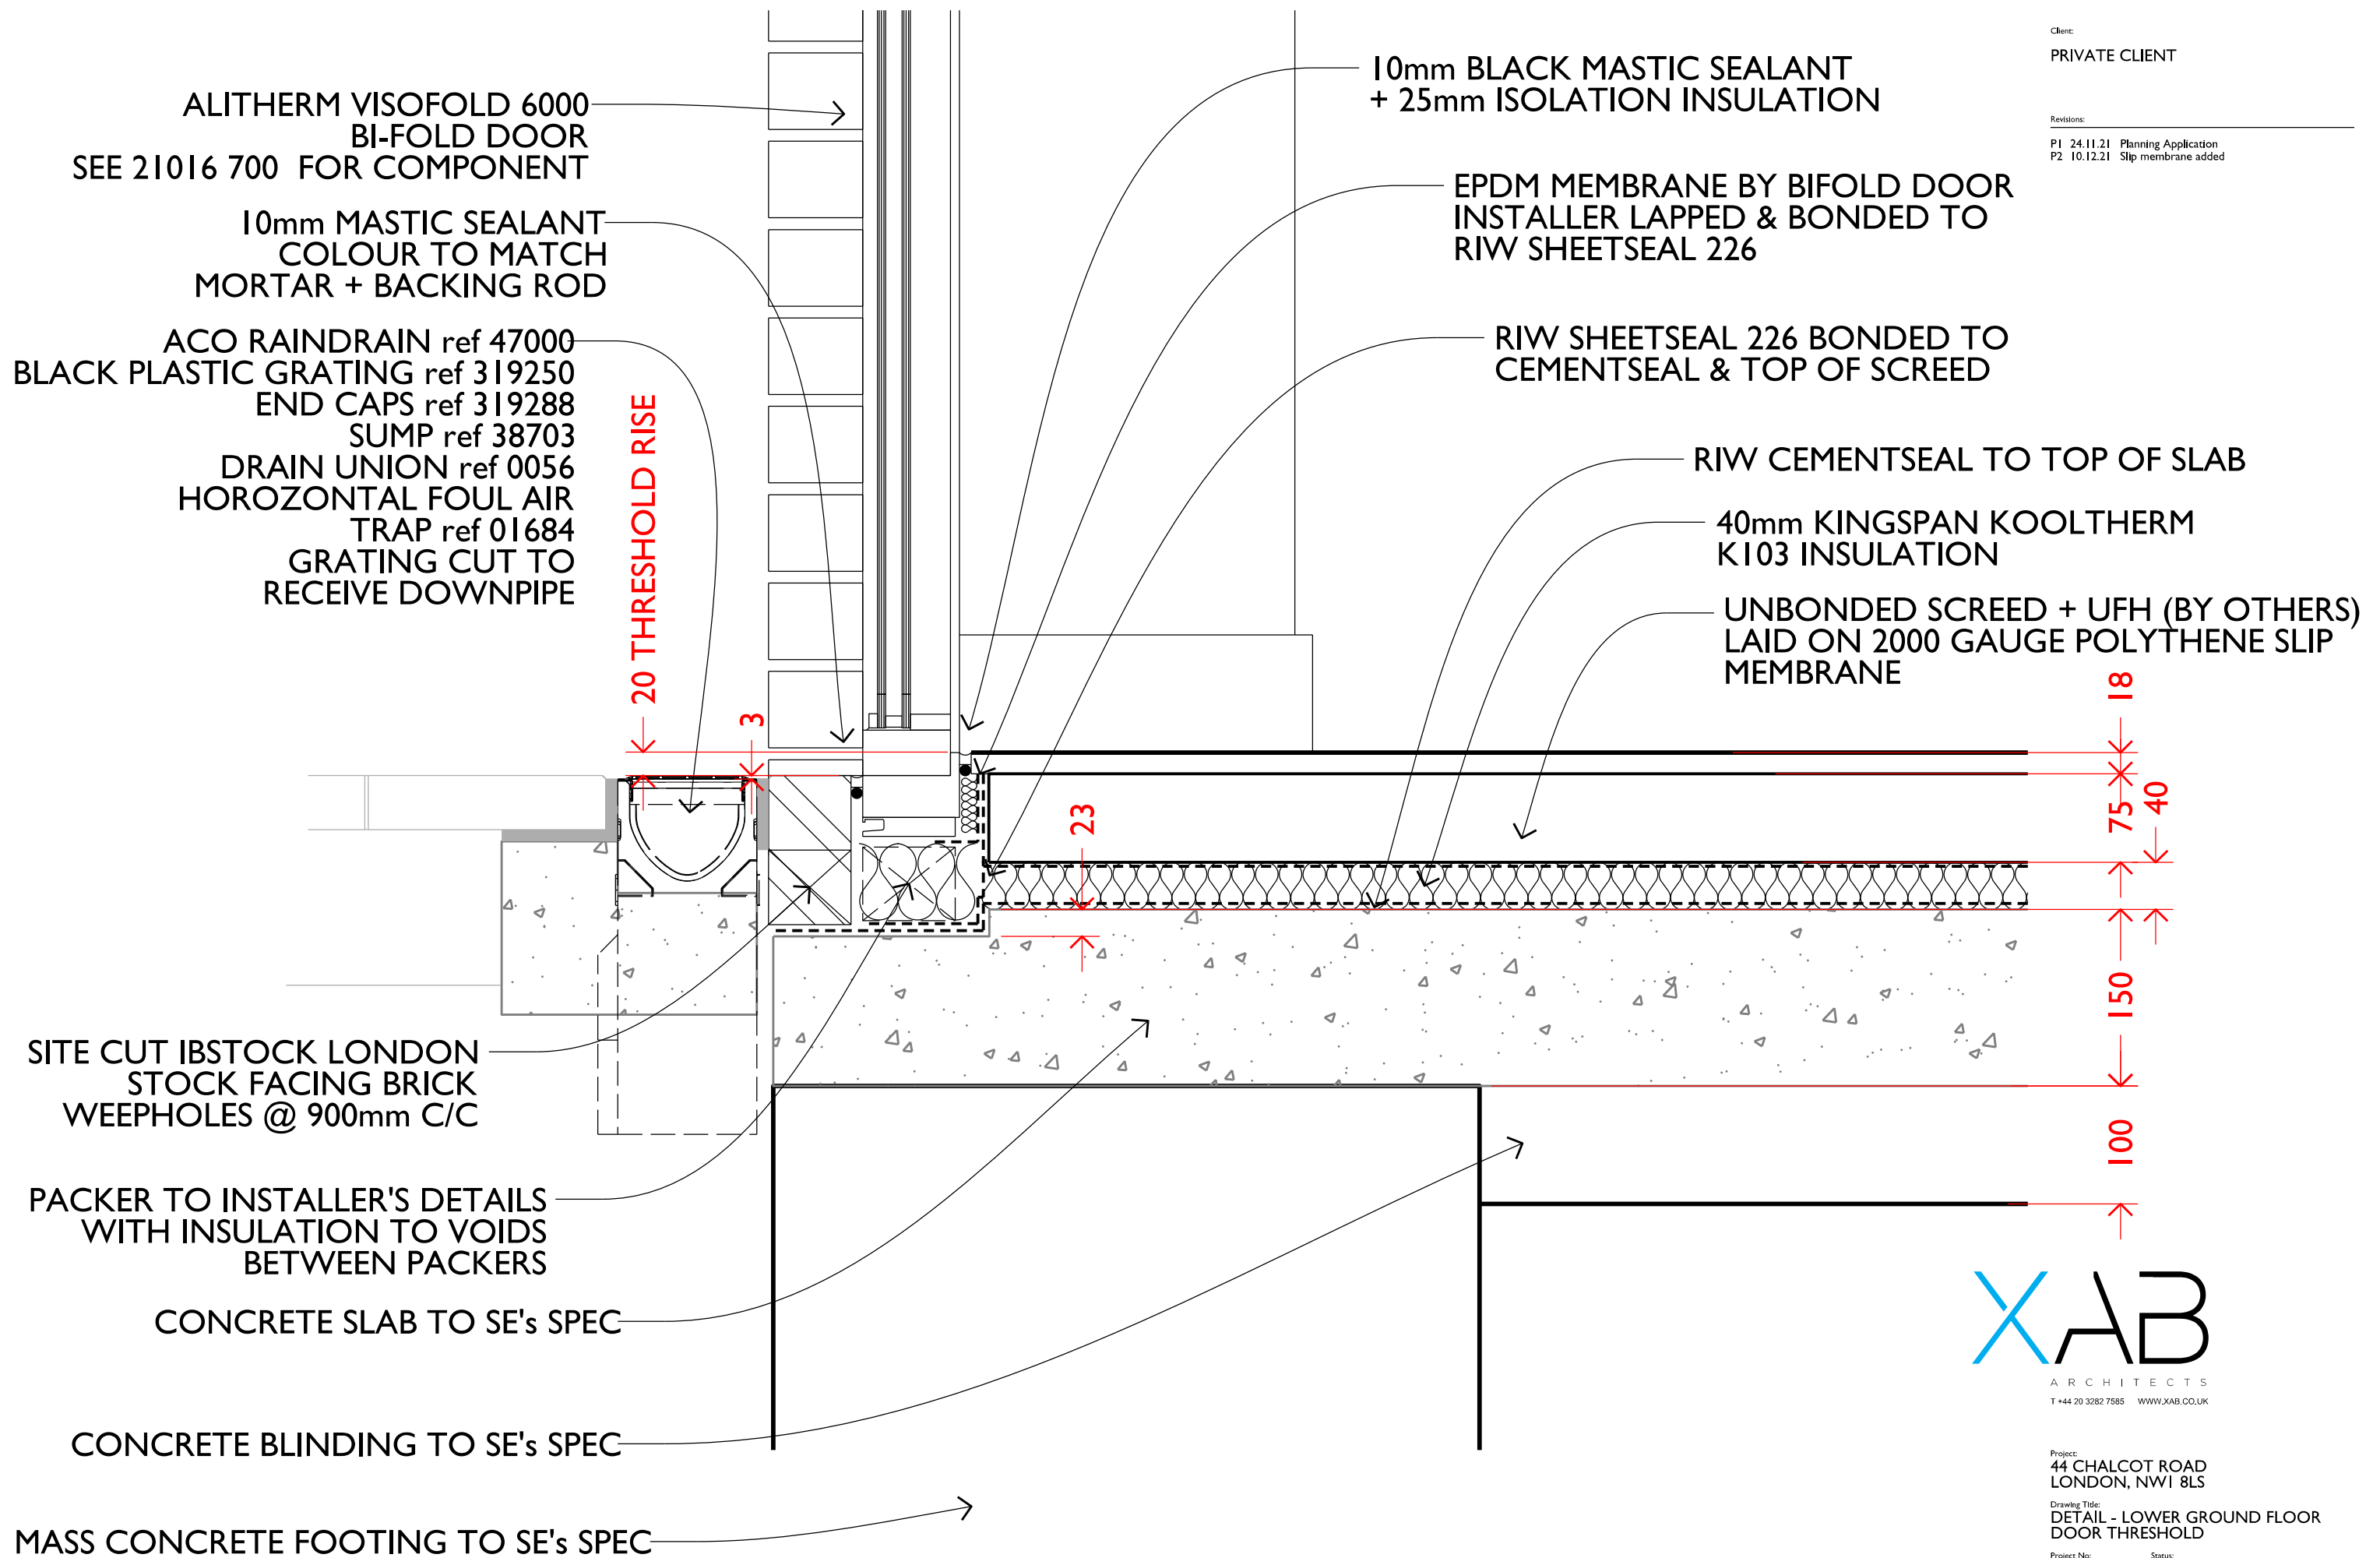

**XAB**  
ARCHITECTS  
T +44 20 3282 7585 WWW.XAB.CO.UK

Project:  
44 CHALCOT ROAD  
LONDON, NW1 8LS  
Drawing Title:  
DETAIL - LOWER GROUND FLOOR  
DOOR THRESHOLD

Project No:  
21016  
Status:  
PRELIMINARY

Scale:  
1:5 @ A3  
Drawing No.  
827  
Revision:  
P2

This drawing must not be scaled for construction.