


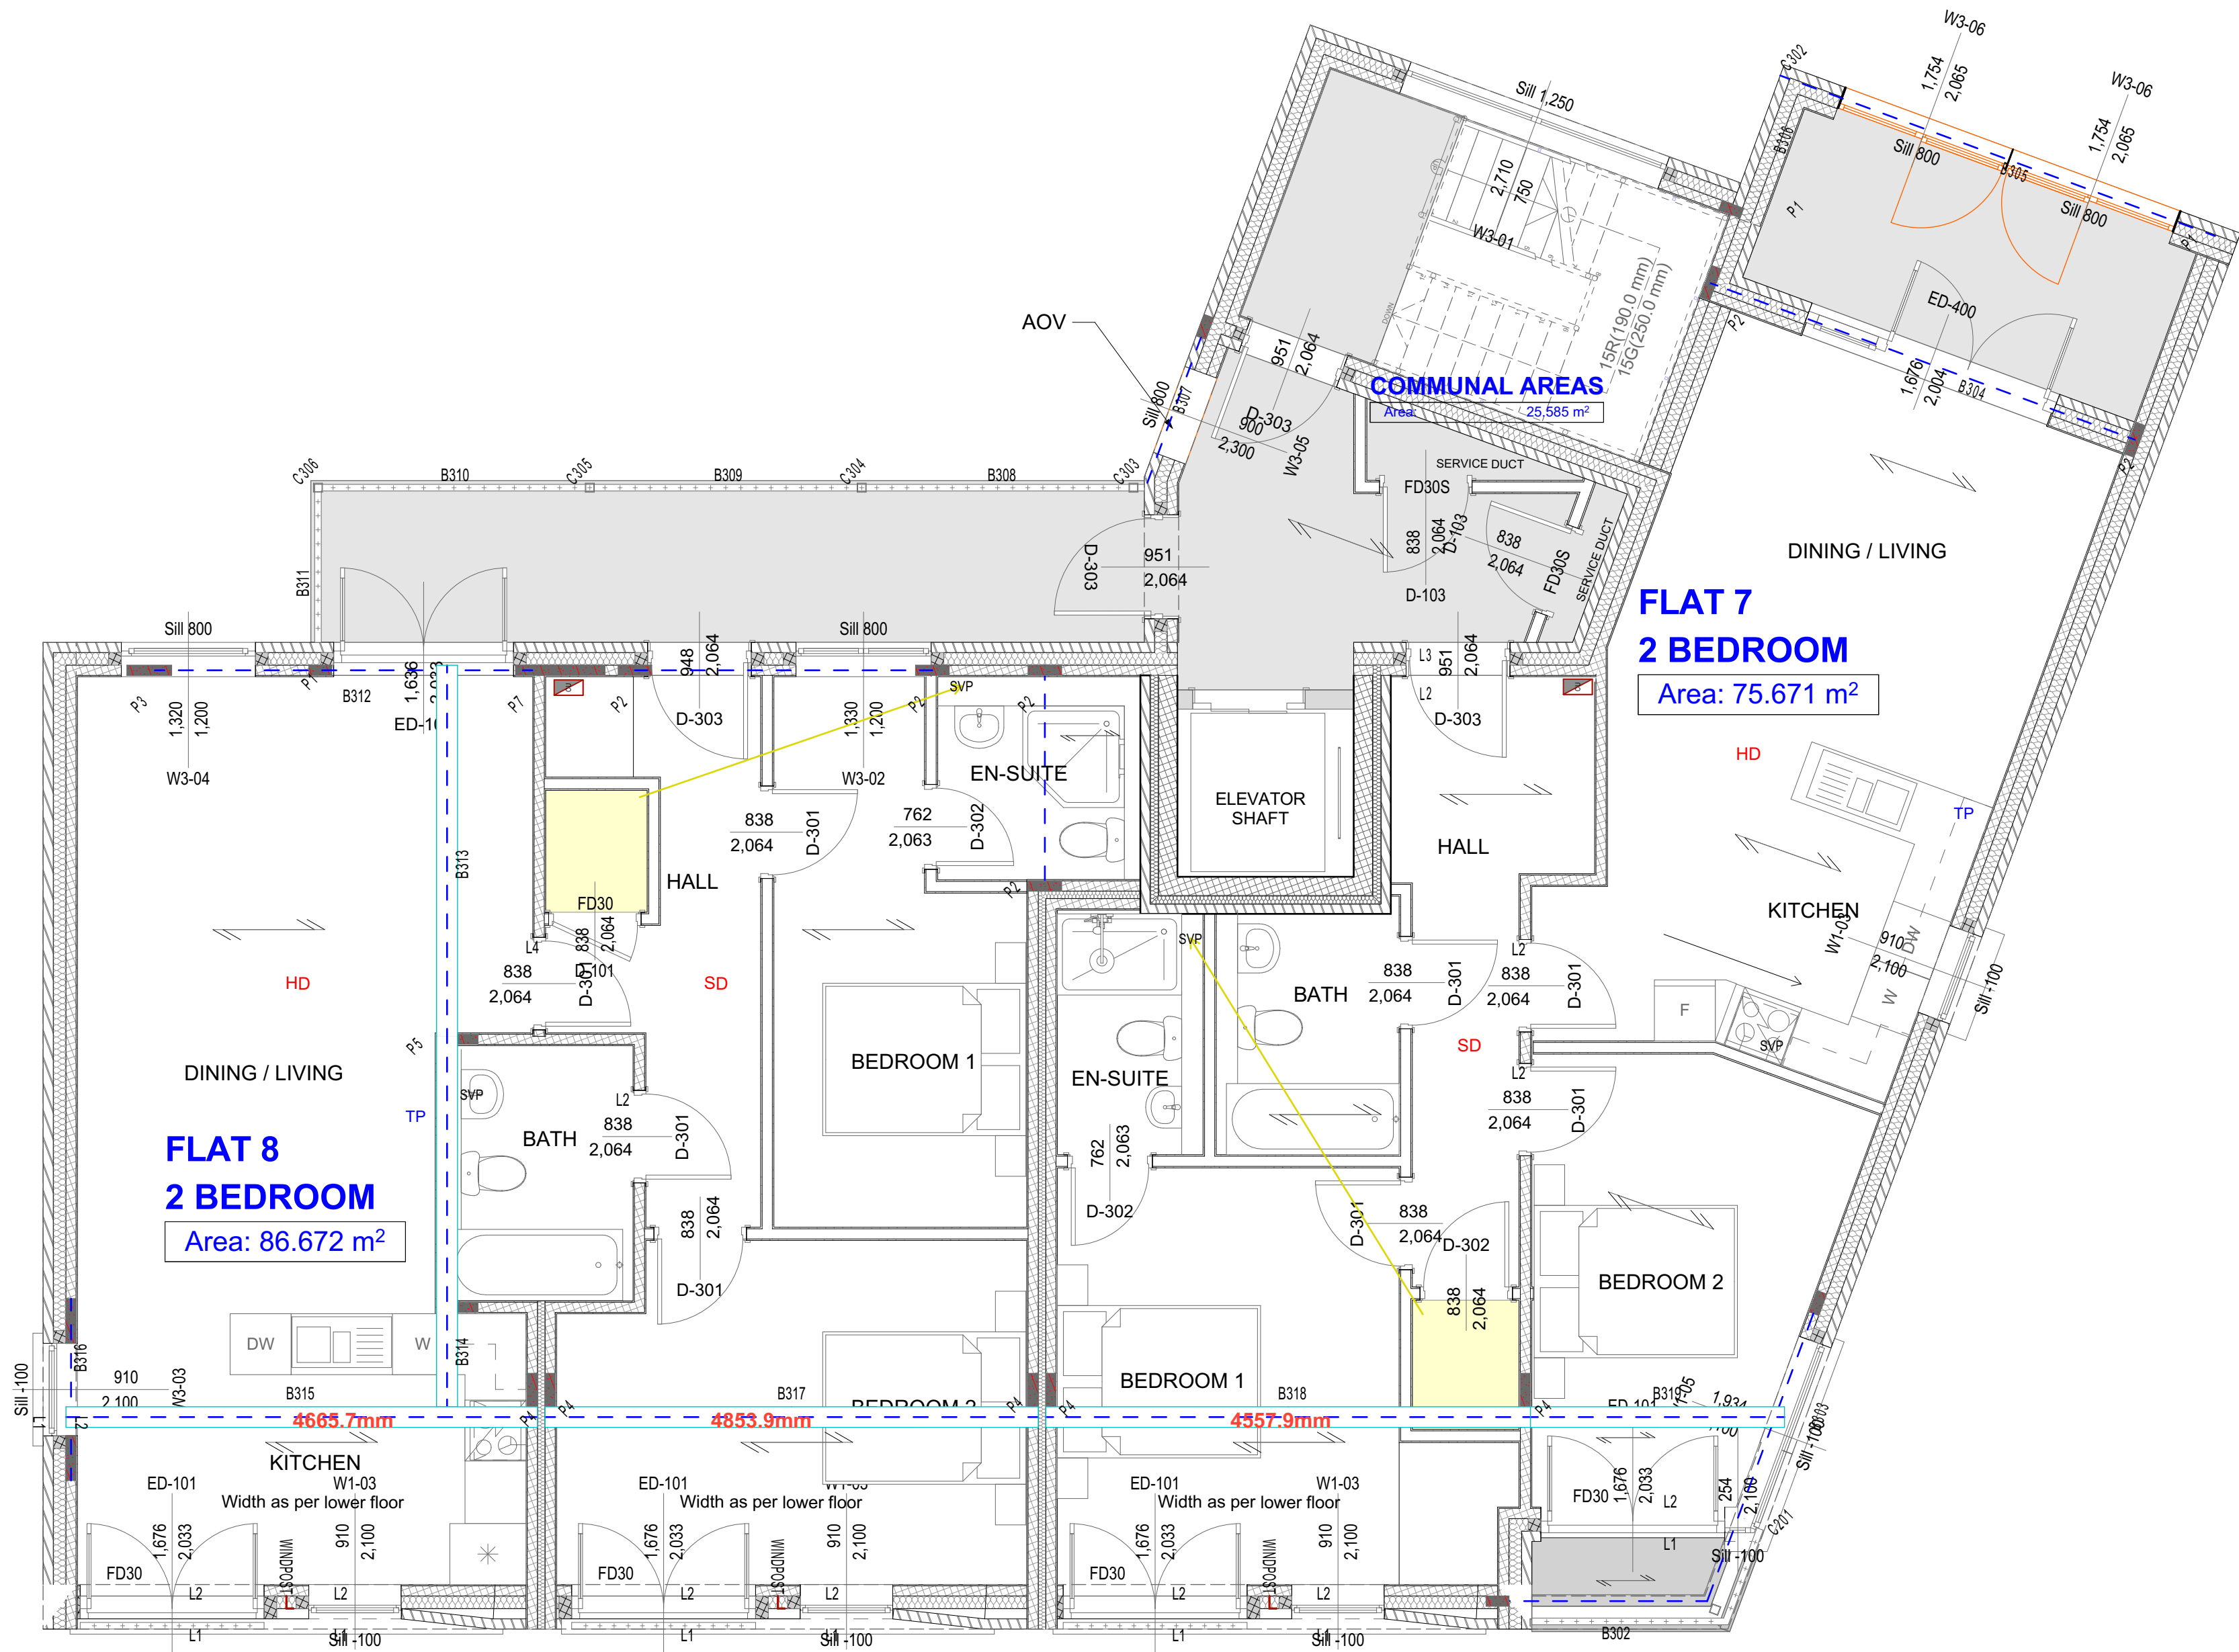


© This drawing remains the property of The Keen Partnership and shall not be copied without prior written consent.
All dimensions to be checked on site and any discrepancies to be reported before work commences.

Notes:

B	Consumer Unit Illustrated	CP	04/12/2018
A	SVP Illustrated	CP	11/09/2018
Rev	Change	By	Date

IN PROGRESS

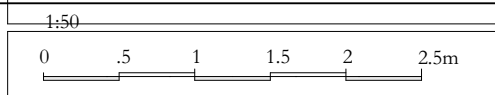

THE
KEEN
PARTNERSHIP

The Courtyard
Edinburgh Road
Reading RG30 2UA
Tel: 0118 9510 855
Fax: 0118 9510 890
chris@keenpartnership.co.uk
www.keenpartnership.co.uk

cabe
chartered association
of building engineers

RICS

Client:

Goldfield Homes

Job Title:

**Four-storey building of flats
3 Malden Rd London NW5 3HT**

Drawing Title:

Proposed Third Floor

Drawing Date:

18-04-18

Issue Date:

24/09/2021

Job No:

8746-17

Status:

Building Regulations

Drawn By:

CP/DR

Drawing No:

BR-07

Rev:

B