

Proprietary Note:
The copyright of this drawing remains with us. No copies may be taken without our written consent nor the drawing made available to third parties. Legal action will be taken in case of breach of the above requirement.

NOTES:
DRAWING ORIGINATED FROM PCSA CODE 0182-1150-01

Design Architect
Stiff + Trevillon Architects Ltd
16 Woodfield Road, London W9 2BE

Client
Henry Construction Projects Ltd
Church Rd, Cranford, Middlesex, TW5 9RY

No.	Date	By	Description
03	10.05.2021	MP	REVISED AS NOTED
02	26.02.2021	AZ	REVISED AS NOTED
01	11.01.2021	AZ	REVISED AS NOTED

Project Name
BRILL PLACE RESIDENTIAL TOWER
Brill Place, London

Key plan

Project No.	Lot No.

bluesteel
EXCELLENCE FOR ARCHITECTURE
Via Vittorio Veneto, 15 - 31014 San Martino di Cole Umberto (TV) Italy
Phone: 0438-520113 - Fax: 0438-520498

Title
Unitized System Facade
EWS01 - Typical Horizontal details
at Slab Level W/ and W/O shading

Drawn by: **A. Zanin** | Checked by: **D. Da Re** | Approved by: **L. De Noni**
Scale (A0 size): | First date of issue: **09.11.2020**

Status: | Drawing No.: **0182-2150-01** | Revision No.: **03**

DIVULGATION AND REPRODUCTION FORBIDDEN BY LAW

GENERAL NOTE : external pressure caps can be removed for maintenance


GENERAL NOTE : these screws are not necessary to be removed for maintenance as the external clip are made for this

01
2150-02

02
2150-02

Proprietary Note:
The copyright of this drawing remains with us. No copies may be taken without our written consent nor the drawing made available to third parties. Legal action will be taken in case of breach of the above requirement.


NOTES:
DRAWING ORIGINATED
FROM PCSA CODE
0182-1150-02

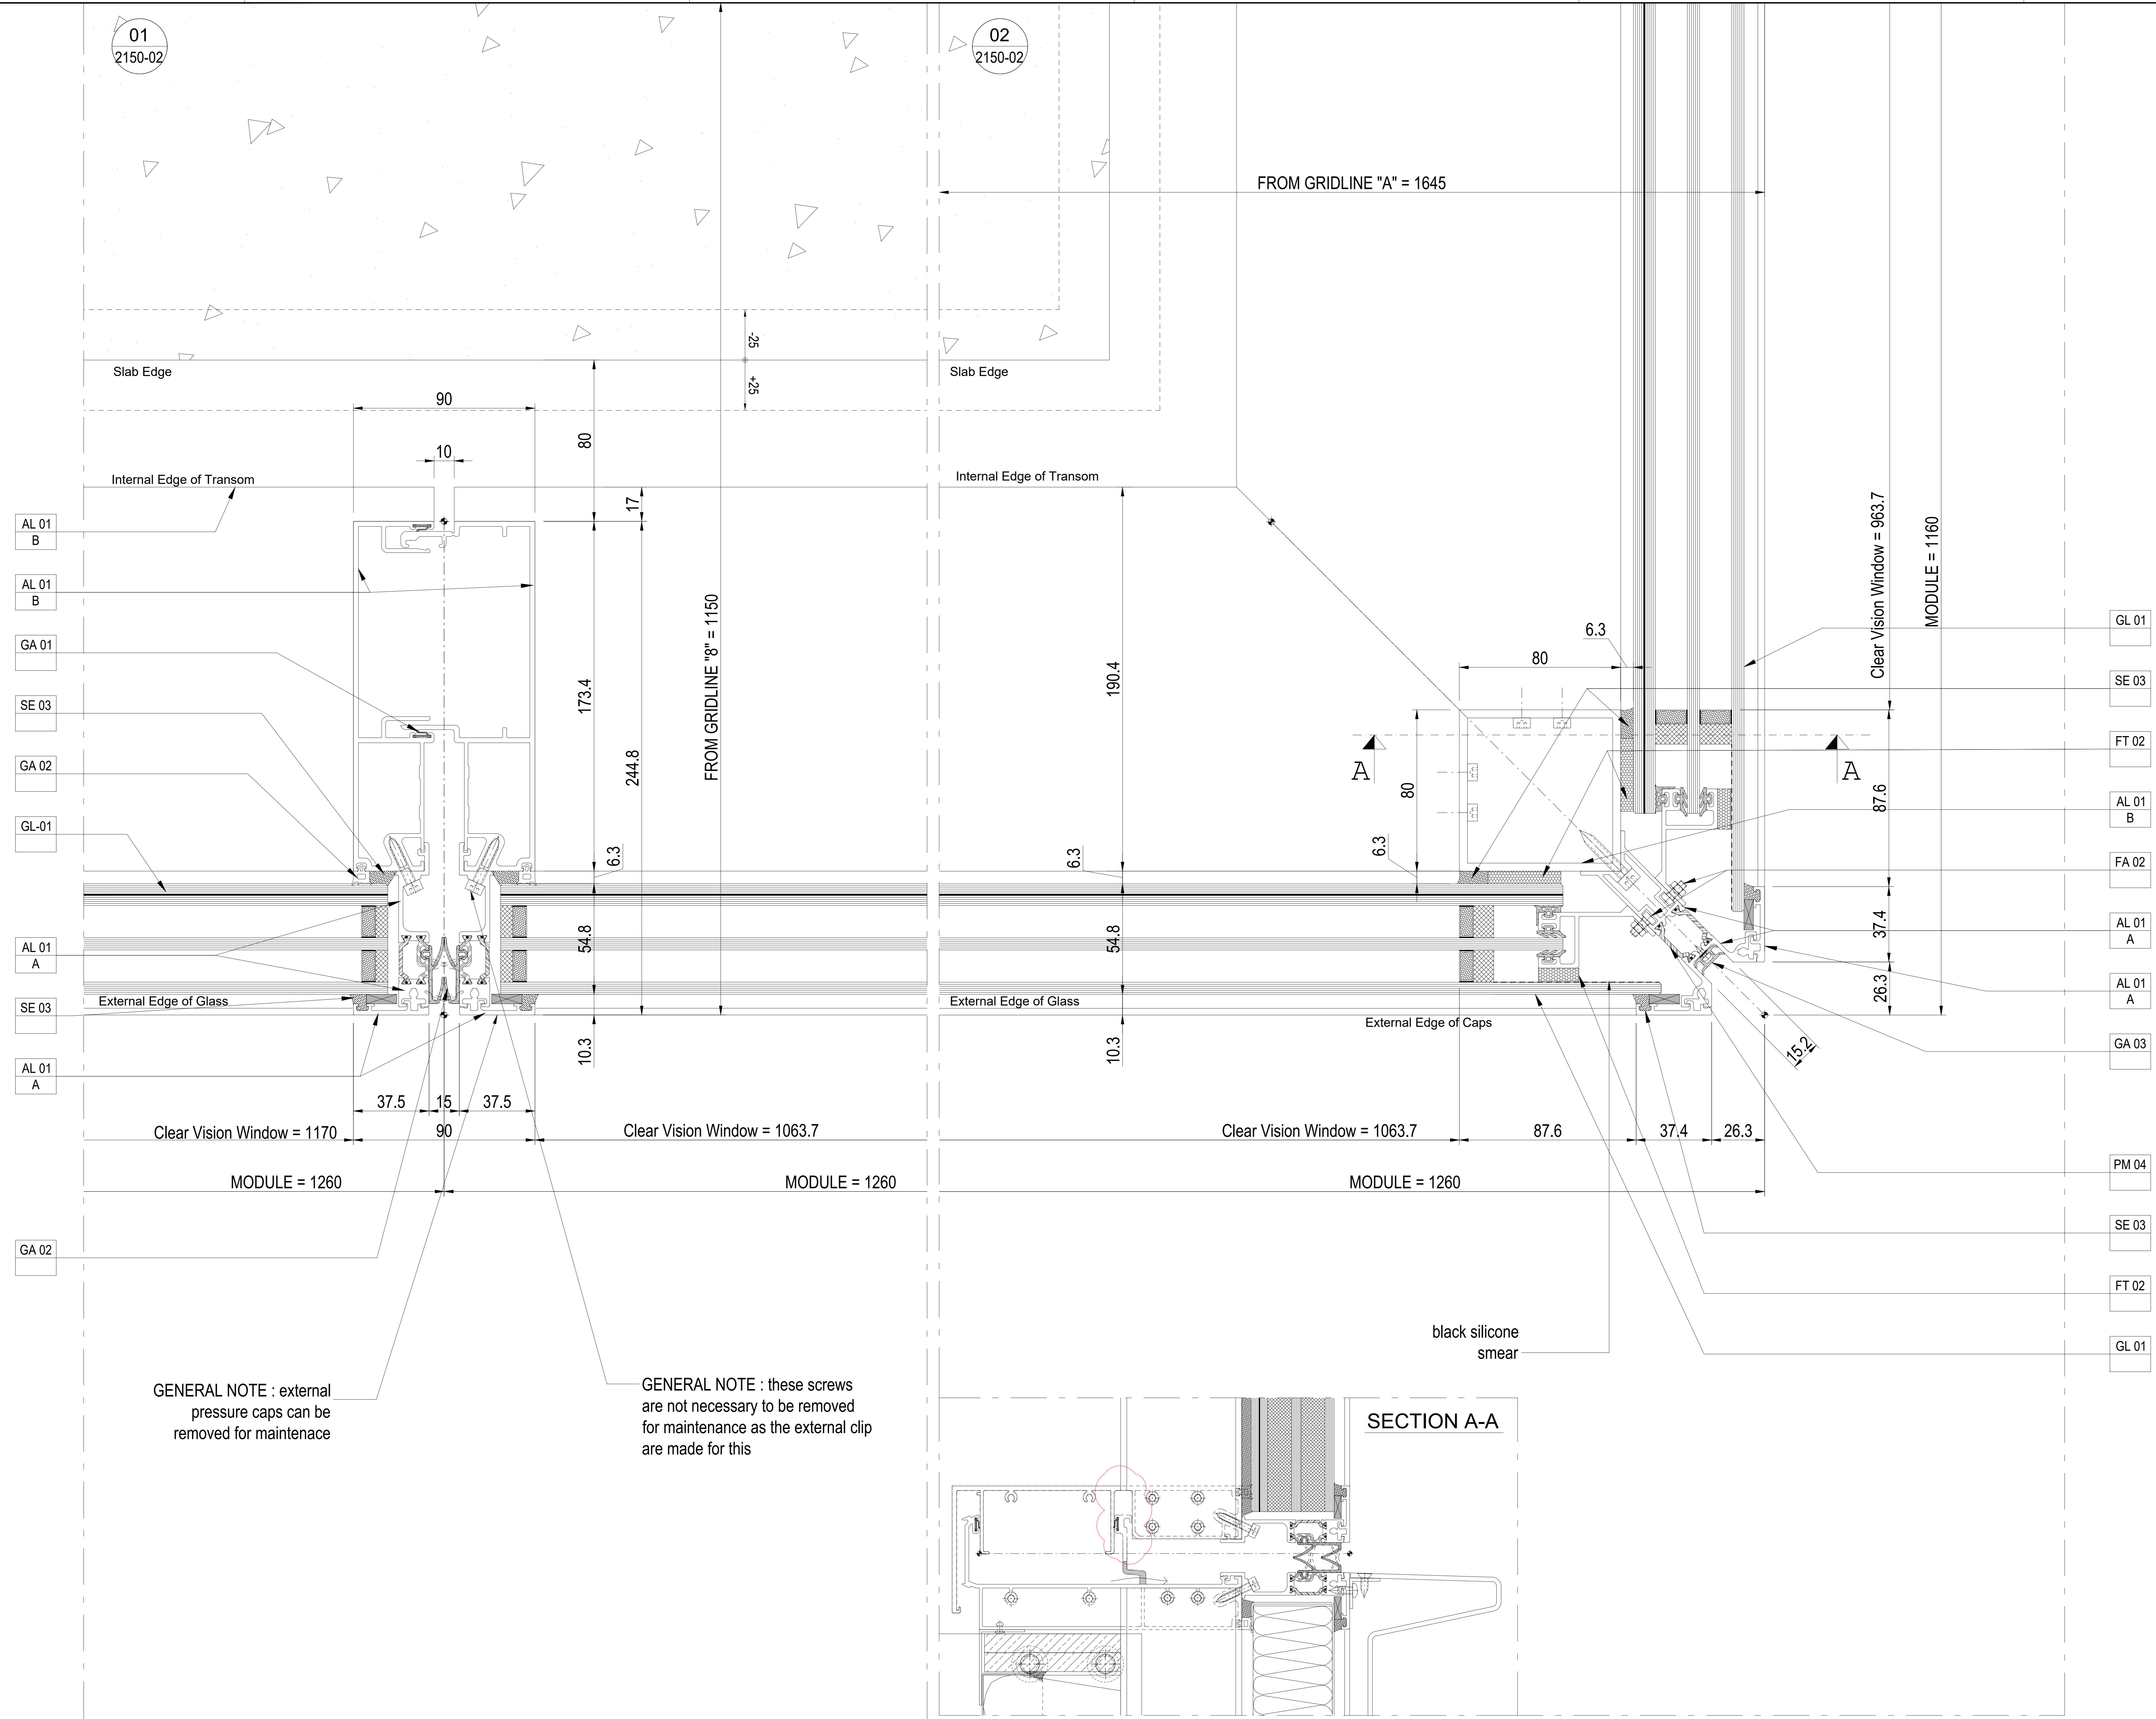

GENERAL NOTE : external pressure caps can be removed for maintenace

GENERAL NOTE : these screws are not necessary to be removed for maintenance as the external clip are made for this

SECTION A-A

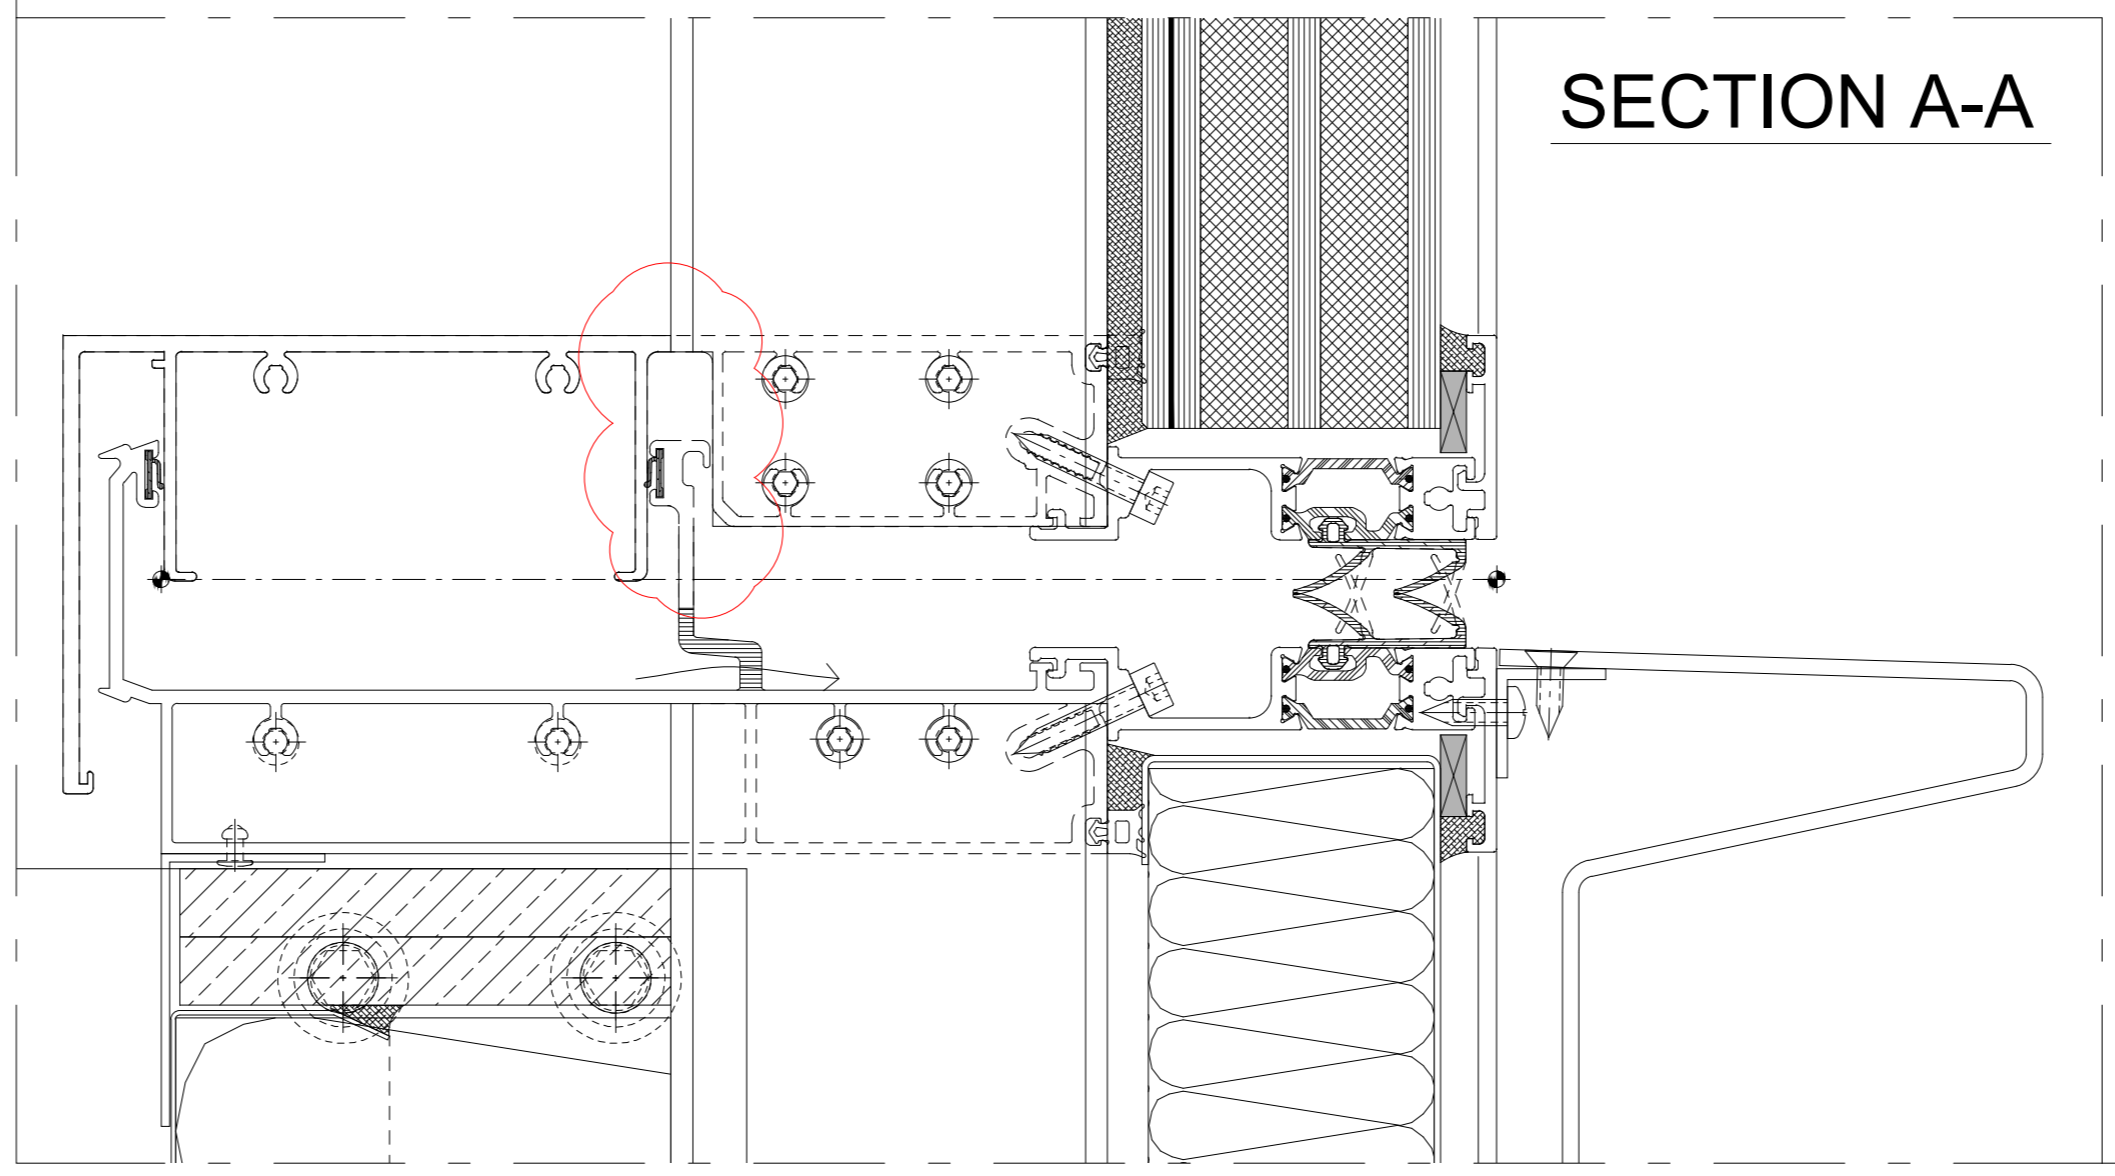

- AL 01 B
- AL 01 B
- GA 01
- SE 03
- GA 02
- GL-01
- AL 01 A
- SE 03
- AL 01 A
- GA 02


- GL 01
- SE 03
- FT 02
- AL 01 B
- FA 02
- AL 01 A
- AL 01 A
- GA 03
- PM 04
- SE 03
- FT 02
- GL 01

Design Architect
Stiff + Trevillon Architects Ltd
16 Woodfield Road, London W9 2BE

Client
Henry Construction Projects Ltd
Church Rd, Cranford, Middlesex, TW5 9RY

Rev	Date	By	Description
02	26.02.2021	AZ	REVISED AS NOTED
01	11.01.2021	AZ	REVISED AS NOTED

Project Name
BRILL PLACE RESIDENTIAL TOWER
Brill Place, London

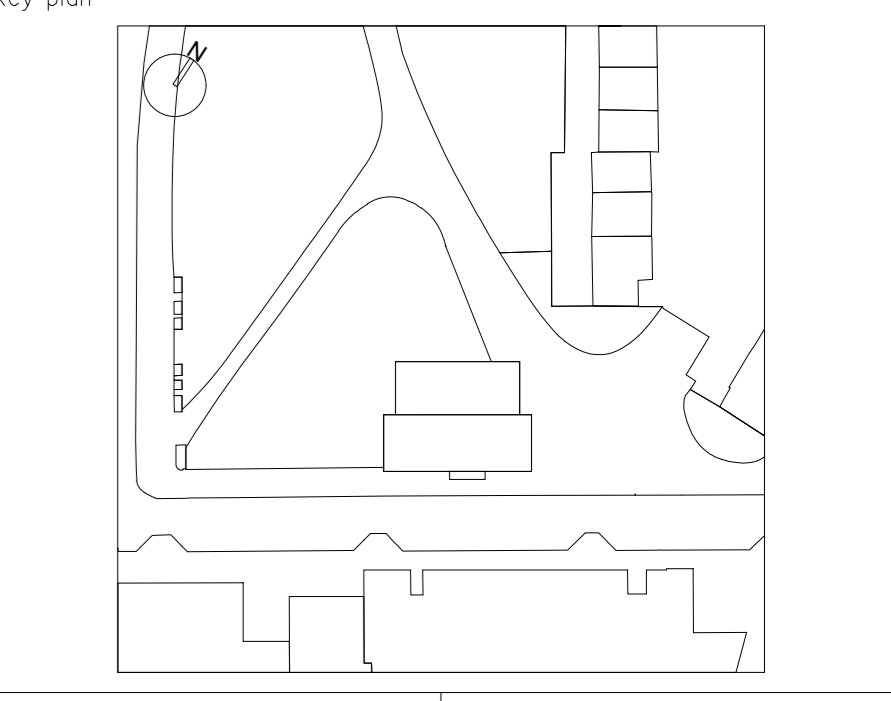

bluesteel
EXCELLENCE FOR ARCHITECTURE
Via Vittorio Veneto, 15 - 31014 San Martino di Colle Umberto (TV) Italy
Phone: 0438-520113 - Fax: 0438-520498

Title
**Unitized System Facade
EWS01 - Typical Horizontal details
Fixed Glazing and Corner**

Drawn by: **A. Zanin** | Checked by: **D. Da Re** | Approved by: **L. De Noni**
Scale (A0 size): 1:3 | First date of issue: 09.11.2020

Status: - | Drawing No.: **0182-2150-02** | Revision No.: **02**


DIVULGATION AND REPRODUCTION FORBIDDEN BY LAW

01
2150-03

02
2150-03

Proprietary Note:
The copyright of this drawing remains with us. No copies may be taken without our written consent nor the drawing made available to third parties. Legal action will be taken in case of breach of the above requirement.

NOTES:
DRAWING ORIGINATED FROM PCSA CODE 0182-1150-03

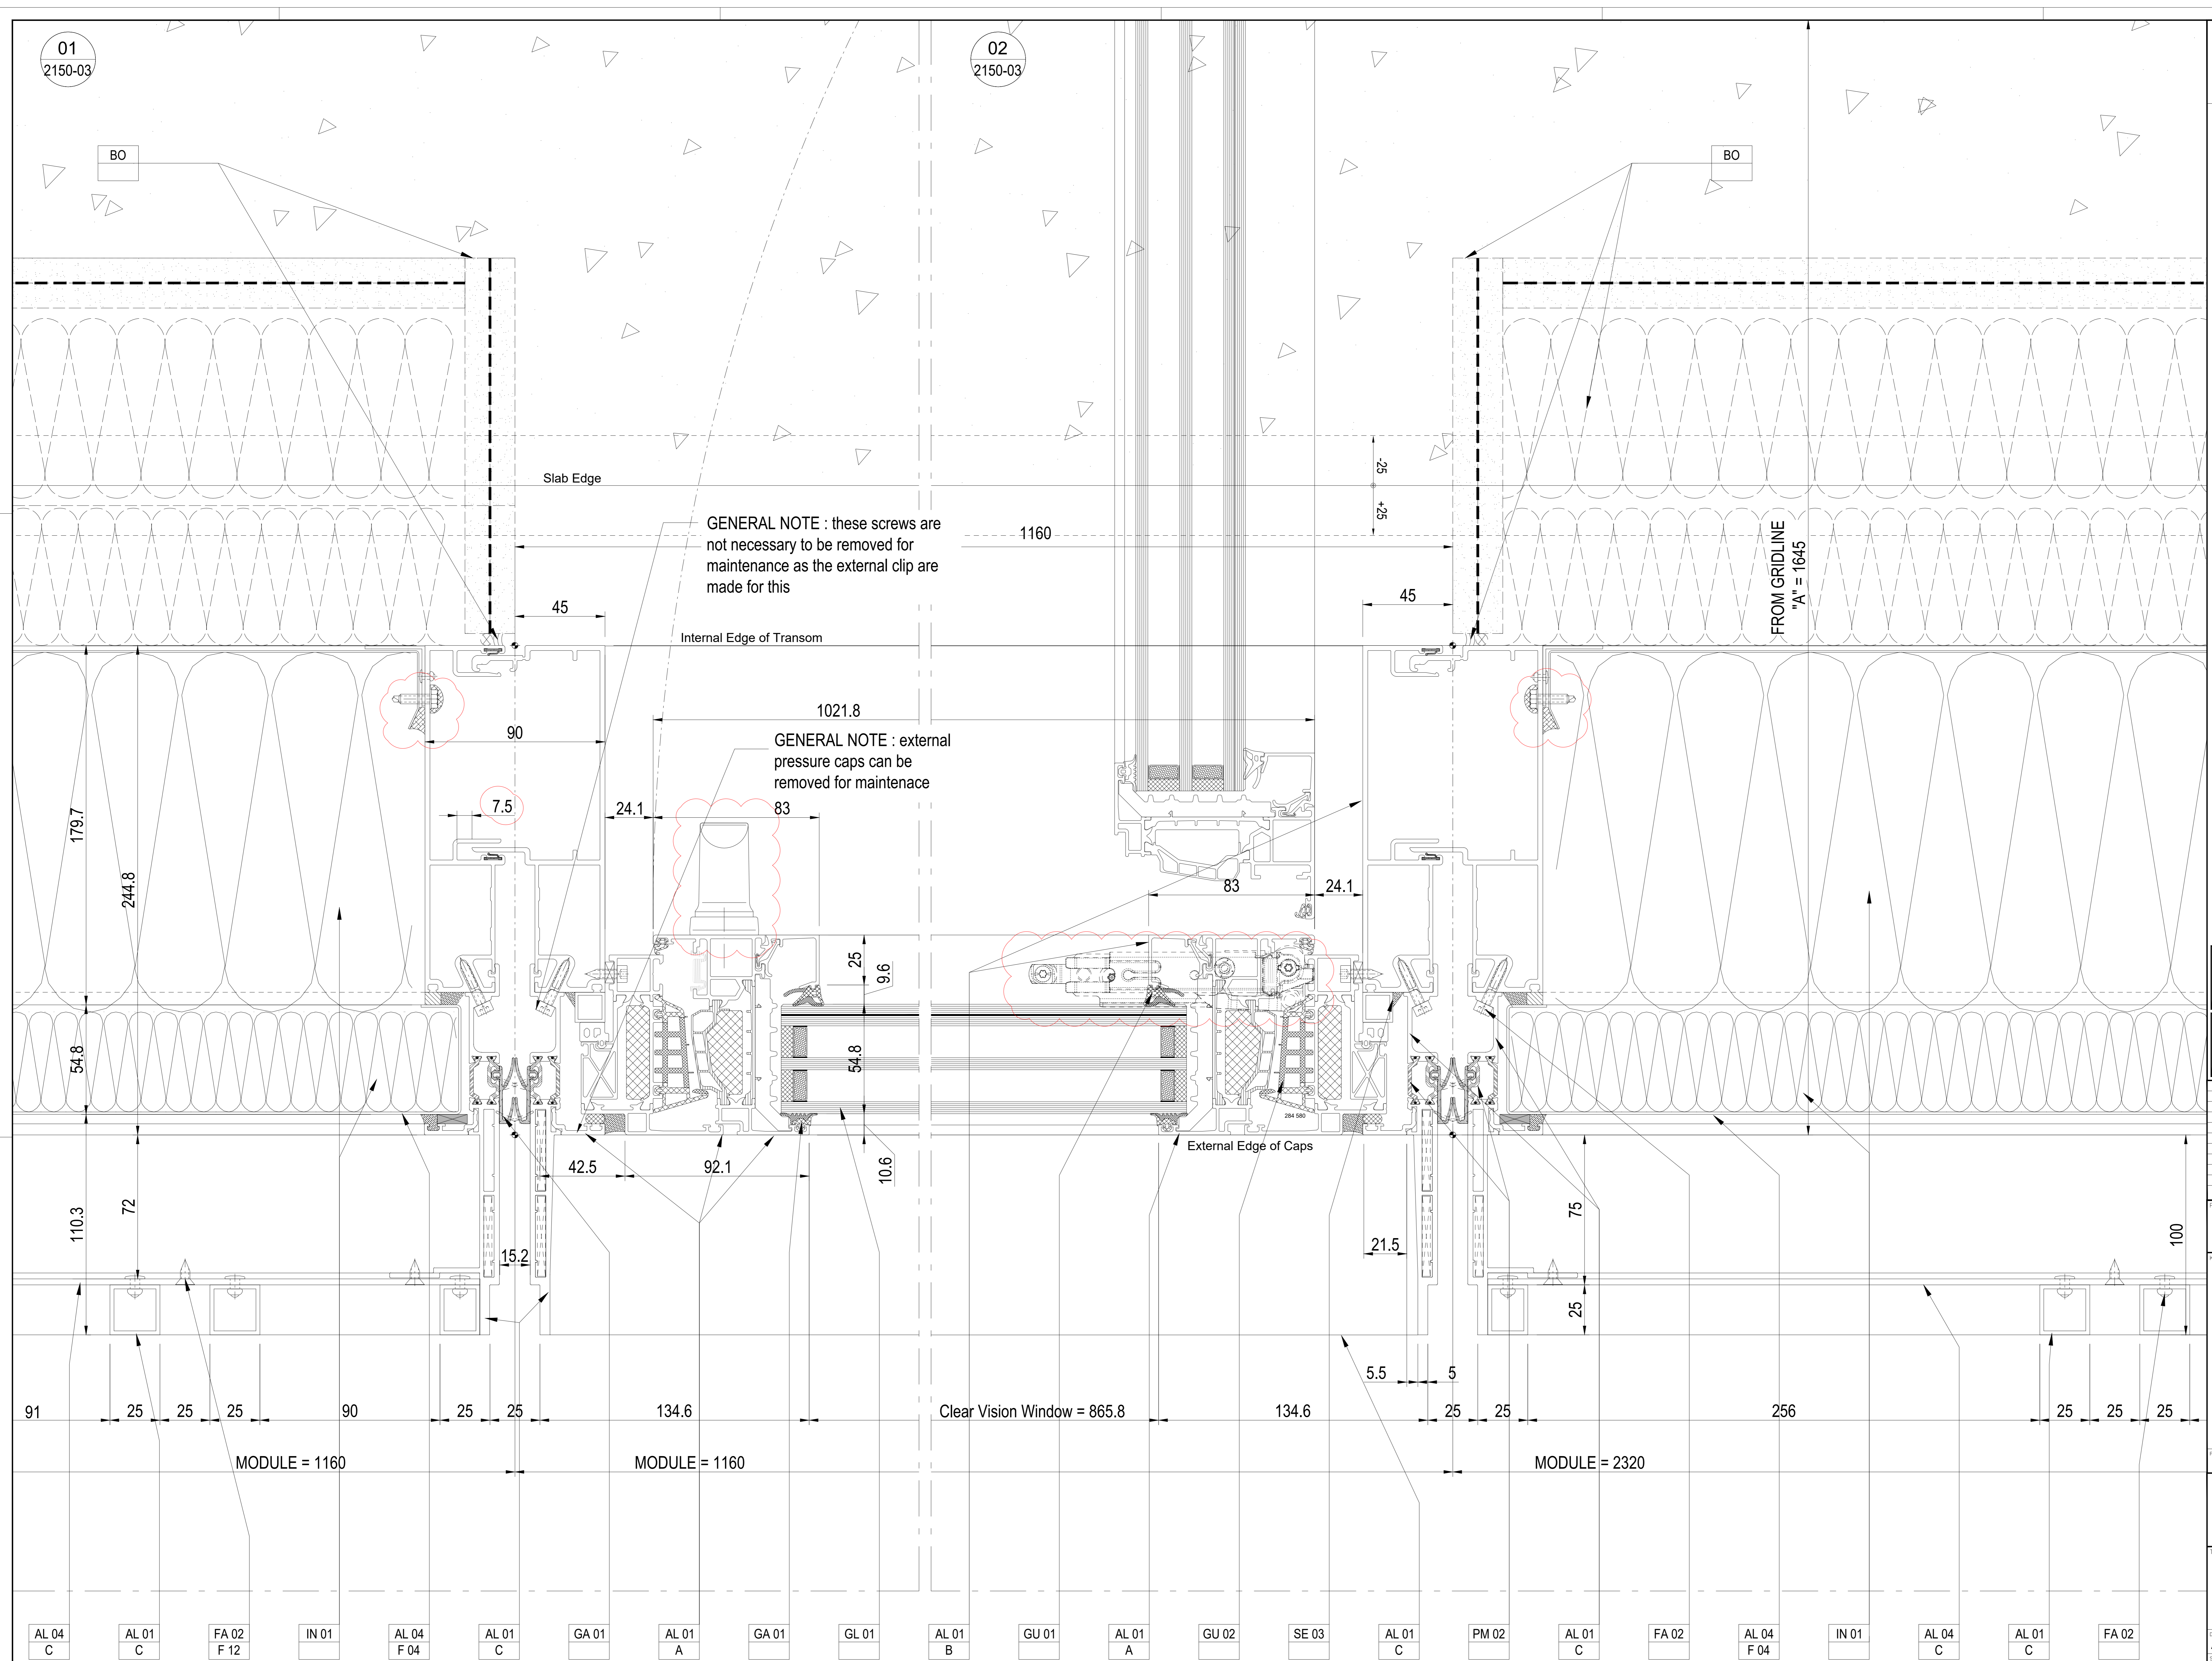


Design Architect
Stiff + Trevillon Architects Ltd
16 Woodfield Road, London W9 2BE

Client
Henry Construction Projects Ltd
Church Rd, Cranford, Middlesex, TW5 9RY

Rev	Date	By	Description
02	26.02.2021	AZ	REVISED AS NOTED
01	11.01.2021	AZ	REVISED AS NOTED

Project Name
BRILL PLACE RESIDENTIAL TOWER
Brill Place, London

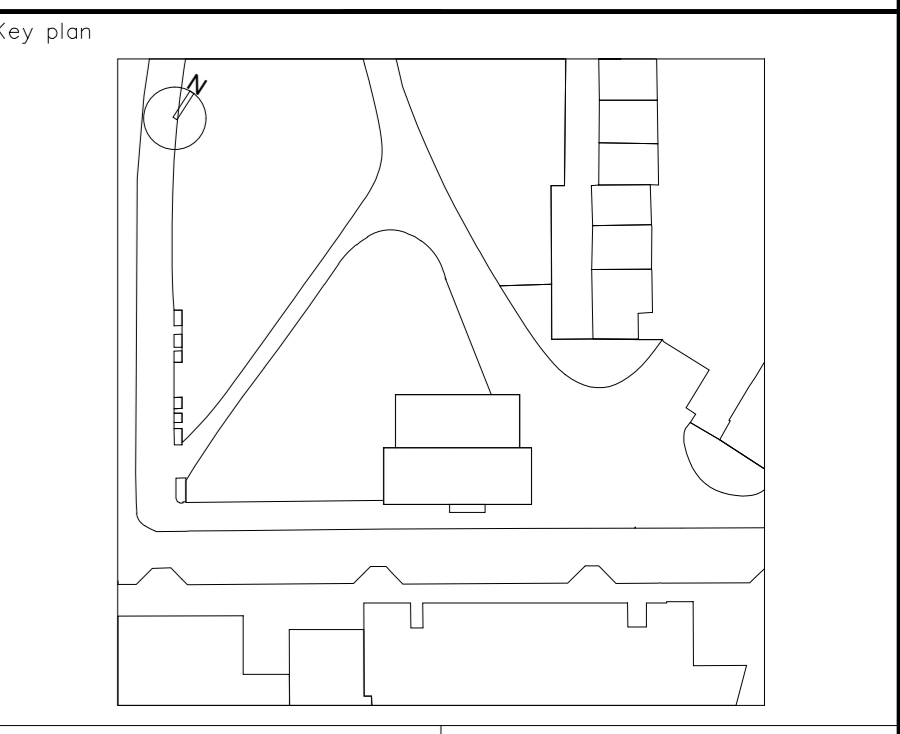

bluesteel
EXCELLENCE FOR ARCHITECTURE
Via Vittorio Veneto, 15 - 31014 San Martino di Cole Umberto (TV) Italy
Phone: 0438-520113 - Fax: 0438-520498


Title
**Unitized System Facade
EWS01 - Typical Horizontal details
for the Window Opening**

Drawn by: **A. Zanin** | Checked by: **D. Da Re** | Approved by: **L. De Noni**
Scale (A0 size): 1:3 | First date of issue: 09.11.2020

Status: **-** | Drawing No.: **0182-2150-03** | Revision No.: **02**
DIVULGATION AND REPRODUCTION FORBIDDEN BY LAW

Proprietary Note:
The copyright of this drawing remains with us. No copies may be taken without our written consent nor the drawing made available to third parties. Legal action will be taken in case of breach of the above requirement.

NOTES:
DRAWING ORIGINATED FROM PCSA CODE 0182-1150-04

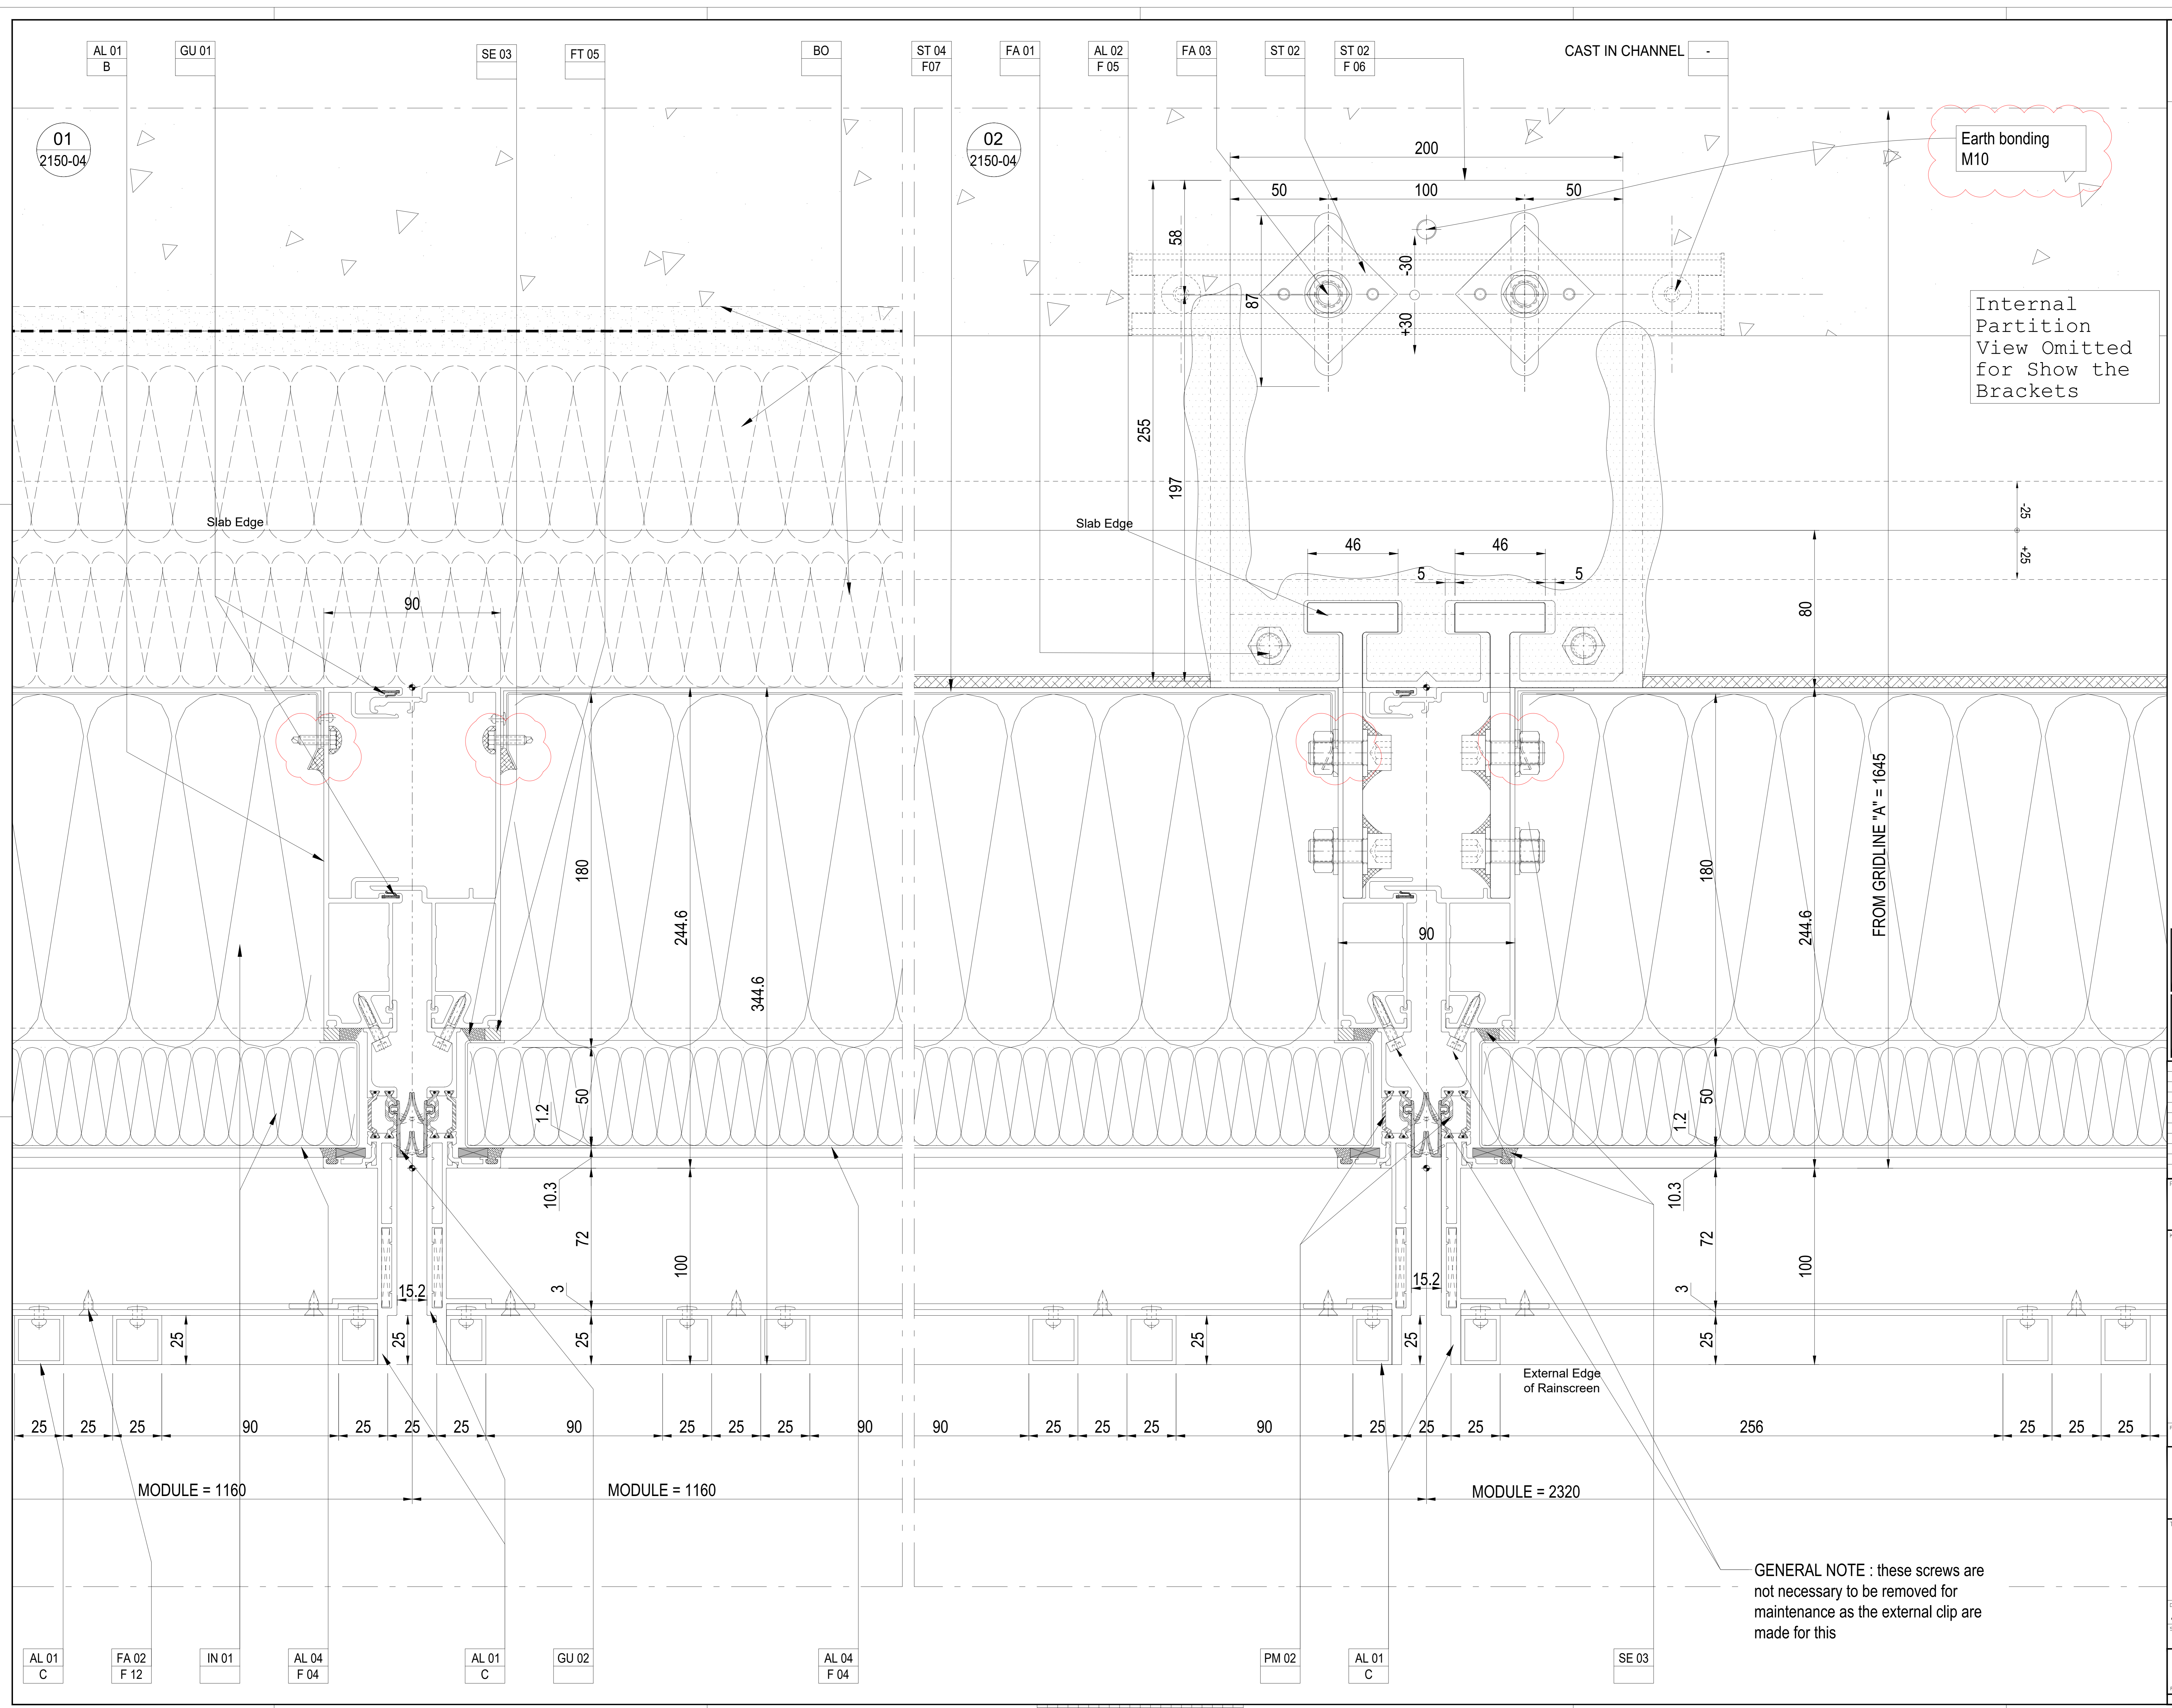


Design Architect
Stiff + Trevillon Architects Ltd
16 Woodfield Road, London W9 2BE

Client
Henry Construction Projects Ltd
Church Rd, Cranford, Middlesex, TW5 9RY

Rev	Date	By	Description
02	26.02.2021	AZ	REVISED AS NOTED
01	11.01.2021	AZ	REVISED AS NOTED

Project Name
BRILL PLACE RESIDENTIAL TOWER
Brill Place, London

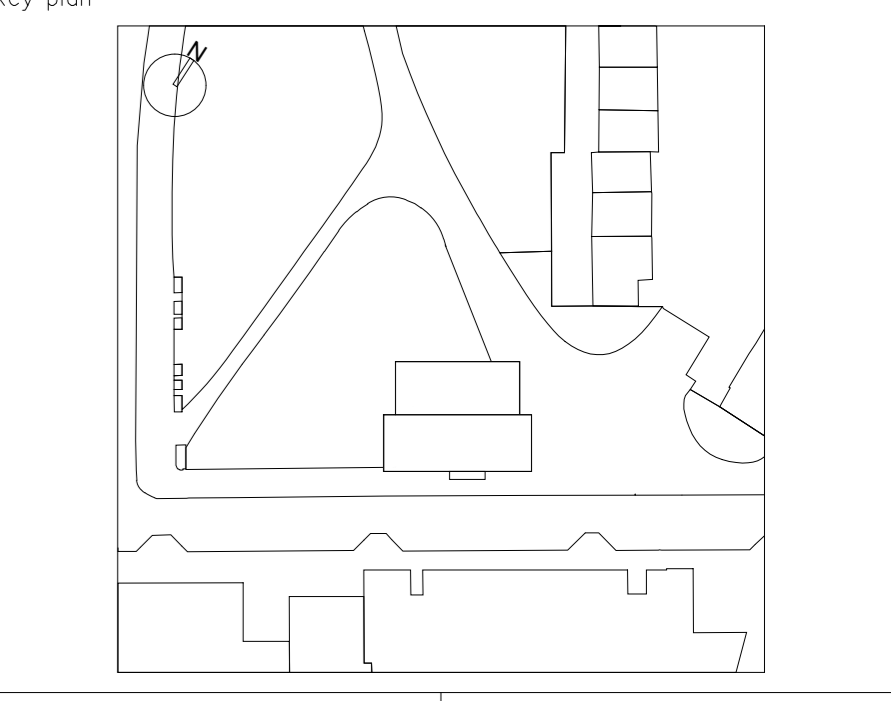

bluesteel
EXCELLENCE FOR ARCHITECTURE
Via Vittorio Veneto, 15 - 31014 San Martino di Cole Umberto (TV) Italy
Phone: 0438-500103 - Fax: 0438-500498

Title
Unitized System Facade
EWS01 - Typical Horizontal details
Opaque facade

Drawn by A. Zanin	Checked by D. Da Re	Approved by L. De Noni
Scale (A0 size)	First date of issue 09.11.2020	Revision No.
Status	Drawing No. 0182-2150-04	Revision No. 02

DIVULGATION AND REPRODUCTION FORBIDDEN BY LAW


NOTES:

DRAWING ORIGINATED FROM PCSA CODE 0182-1150-05

01
2150-05

02
2150-05

03
2150-05

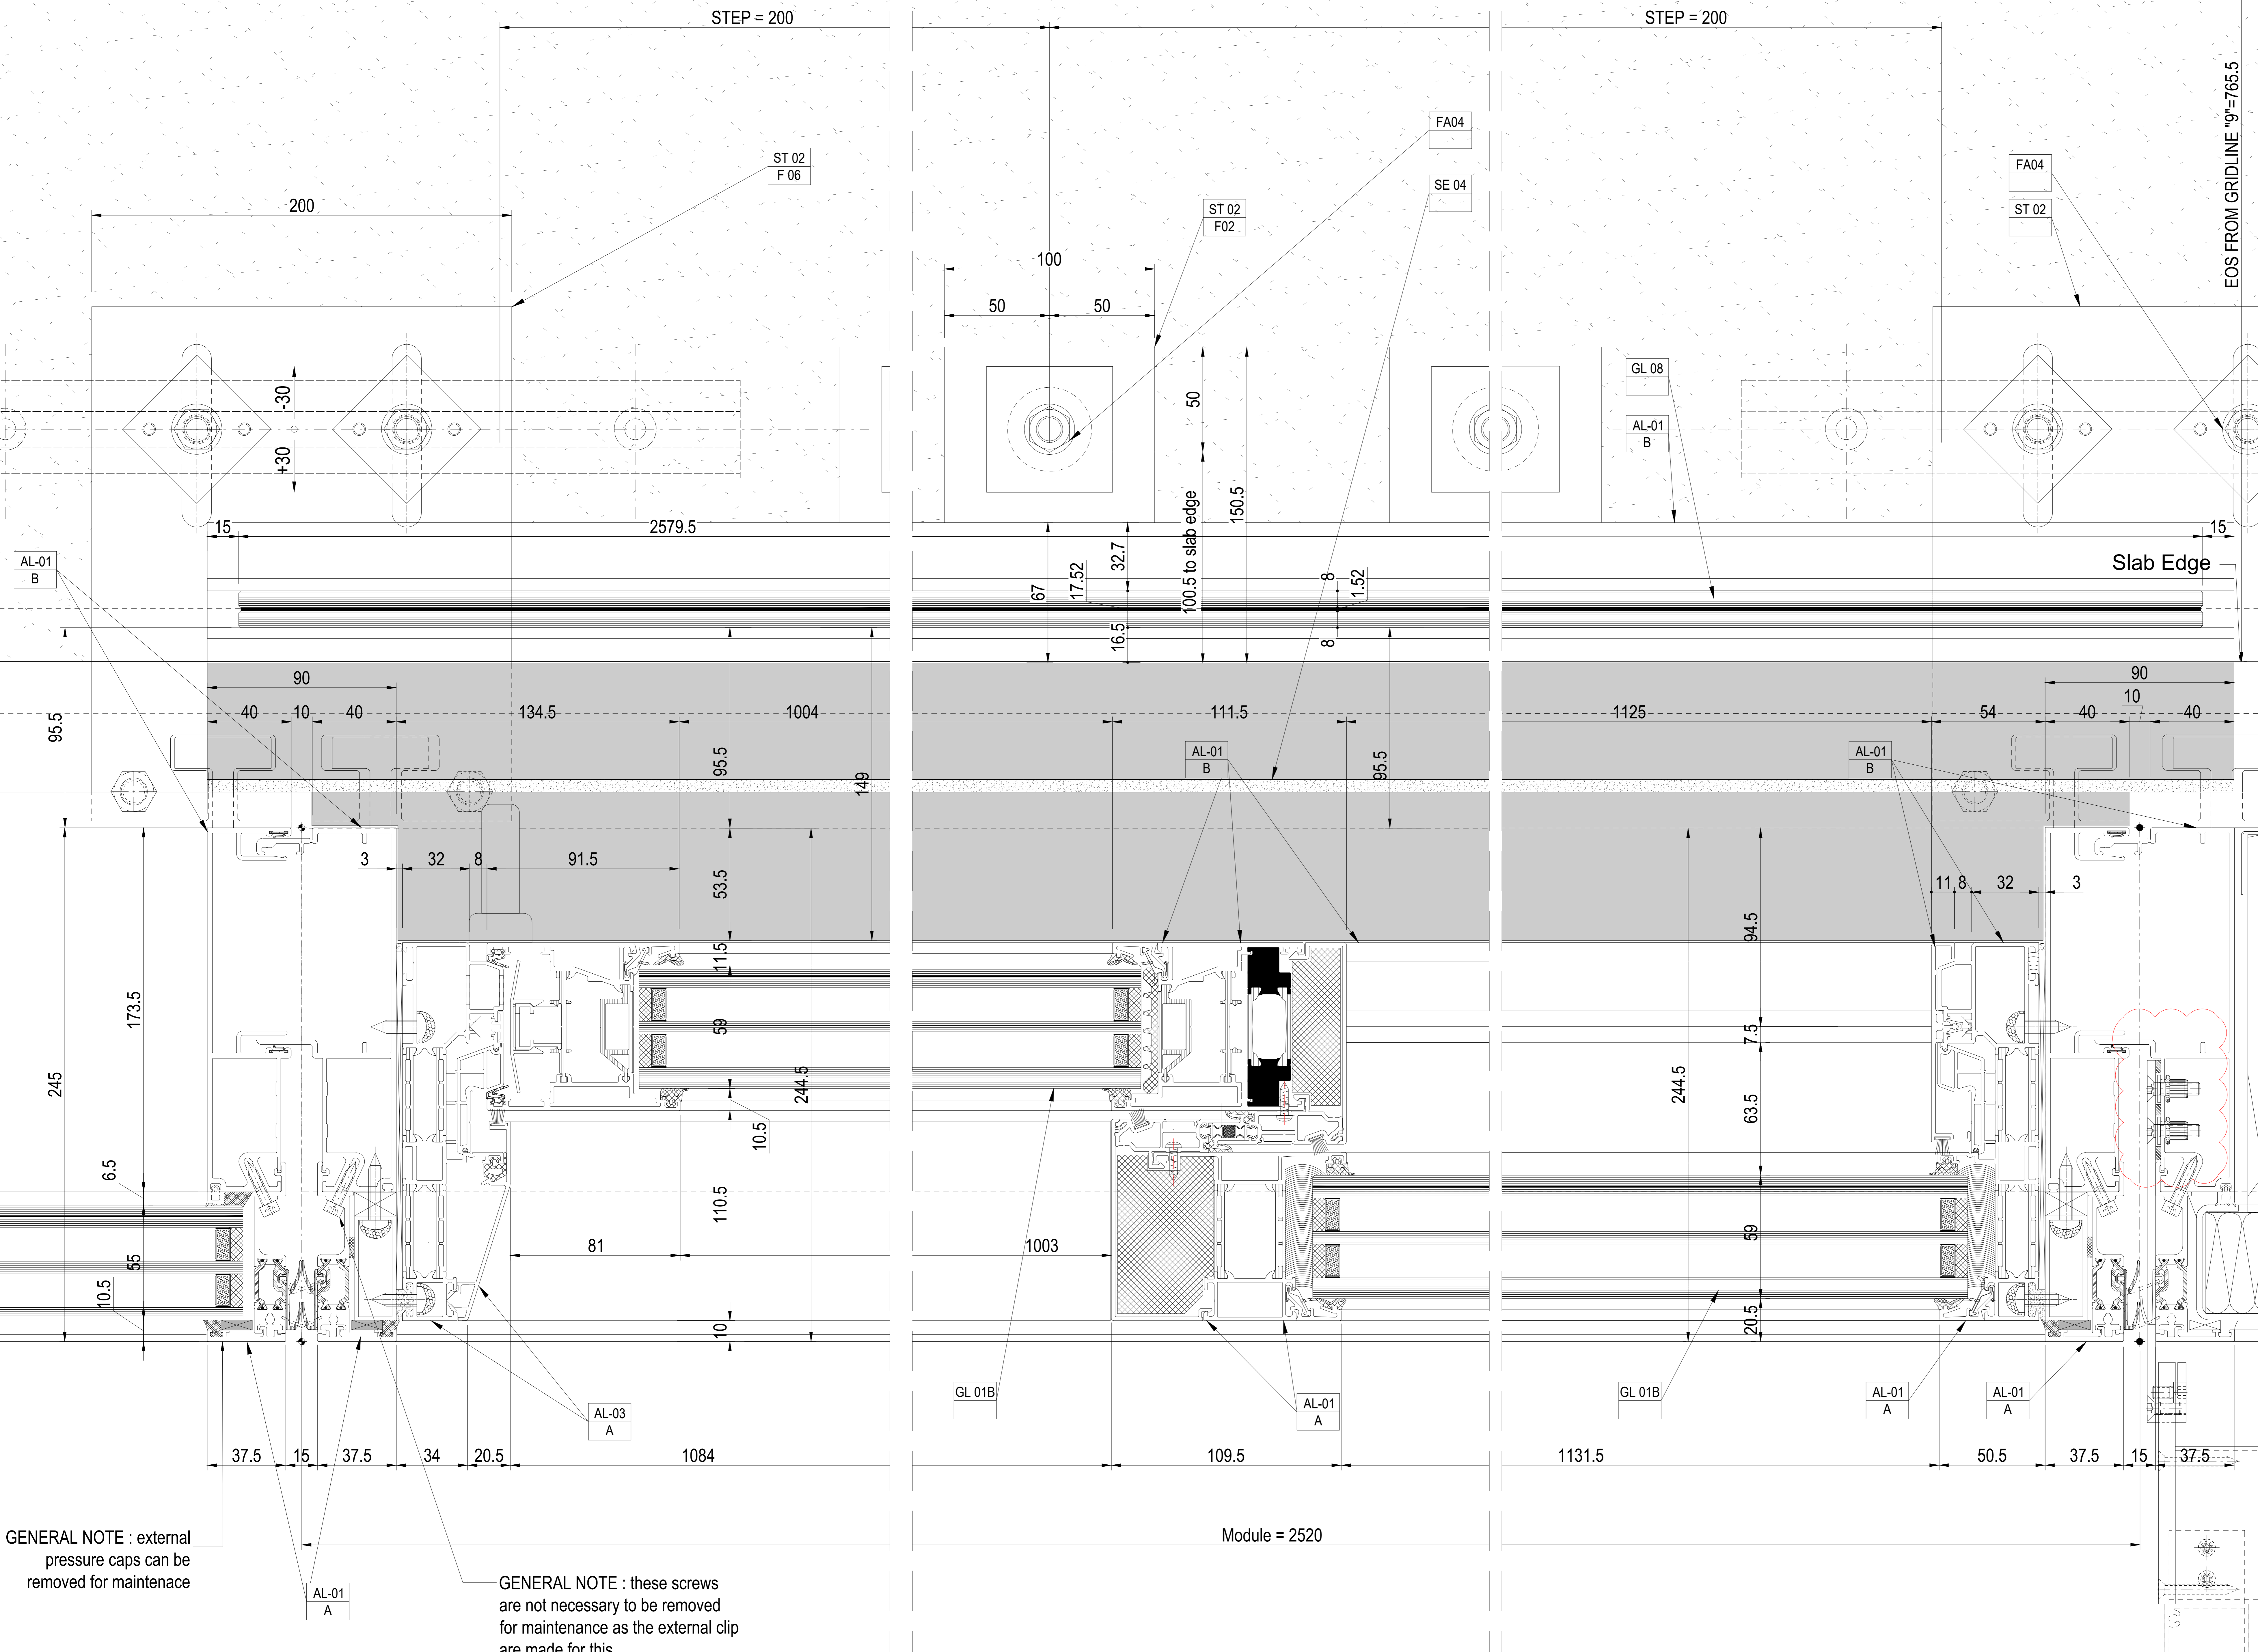

GENERAL NOTE : external pressure caps can be removed for maintenance


GENERAL NOTE : these screws are not necessary to be removed for maintenance as the external clip are made for this

Design Architect
Stiff + Trevillon Architects Ltd
16 Woodfield Road, London W9 2BE

Client
Henry Construction Projects Ltd
Church Rd, Cranford, Middlesex, TW5 9RY

02	14/05/2021	AZ	SEE REV CLOUDS
01	16/04/2021	AZ	REVISED AS NOTED
Rev	Date	By	Description

Project Name
BRILL PLACE RESIDENTIAL TOWER
Brill Place, London

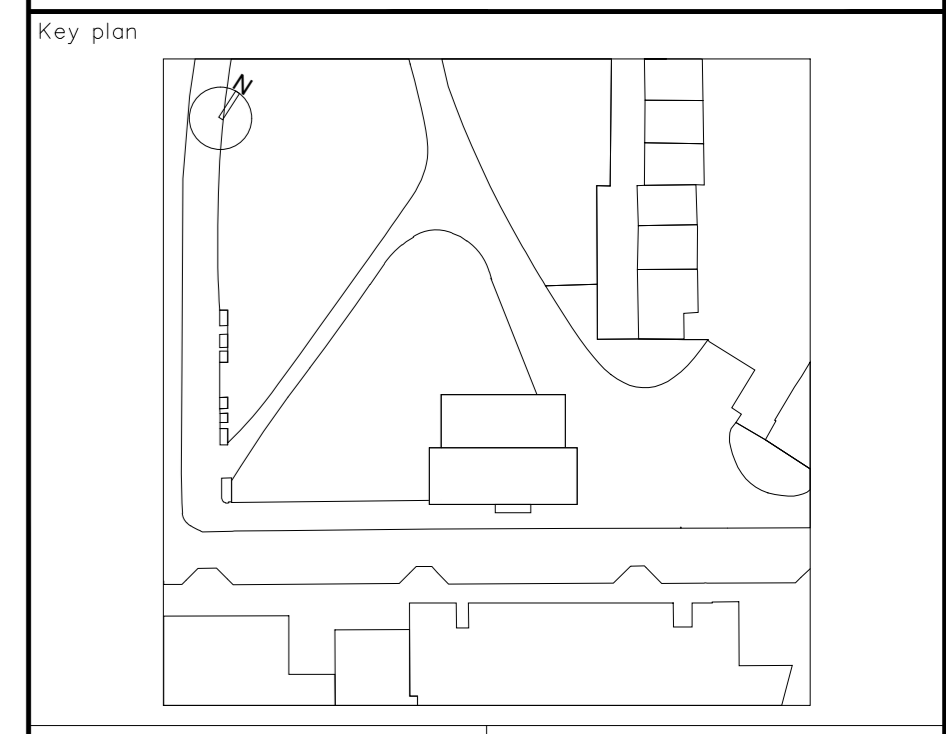


bluesteel
EXCELLENCE FOR ARCHITECTURE
Via Vittorio Veneto, 15 - 31014 San Martino di Colle Umberto (TV) Italy
Phone: 0438-520103 - Fax: 0438-520498

Title
Unitized System Facade
EWS01 - Typical Horizontal details
WinterGarden

Drawn by: **A. Zanin** | Checked by: **D. Da Re** | Approved by: **L. De Noni**
Scale (A0 size): 1:3 | First date of issue: 09.11.2020

Status: - | Drawing No.: **0182-2150-05** | Revision No.: **02**

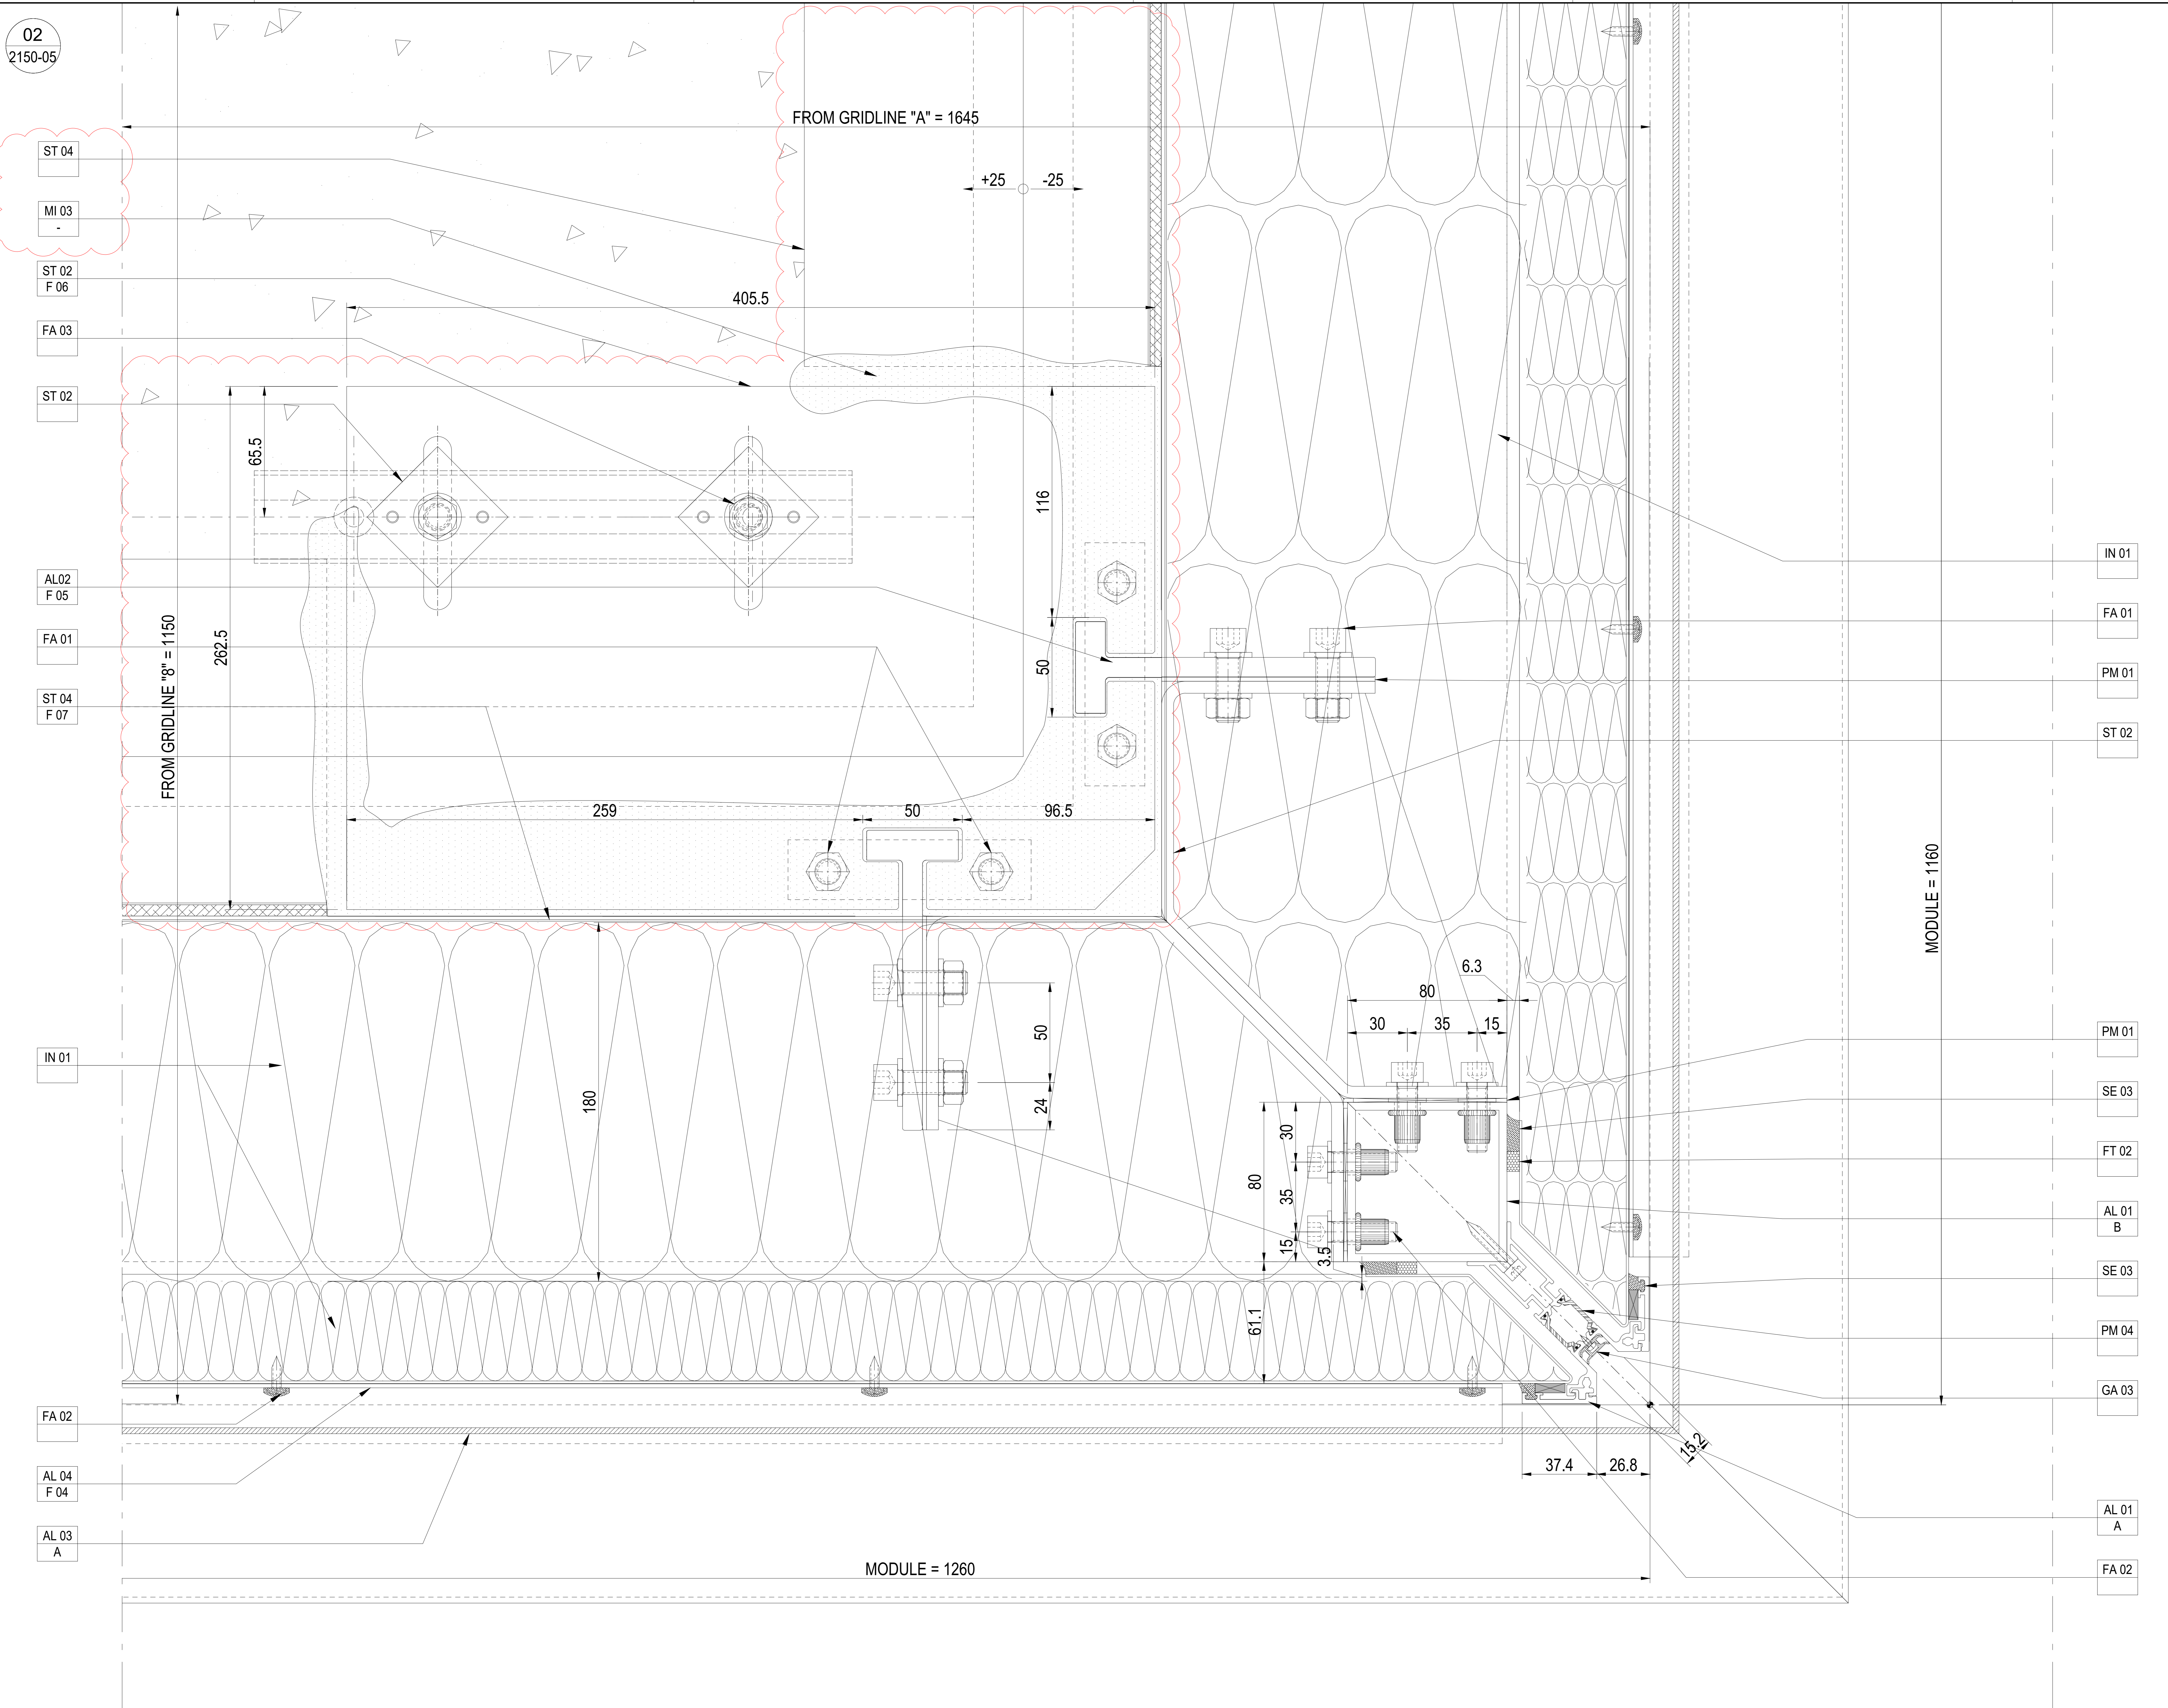


- IN 01
- FA 01
- PM 01
- ST 02
- PM 01
- SE 03
- FT 02
- AL 01 B
- SE 03
- PM 04
- GA 03
- AL 01 A
- FA 02

Design Architect
Stiff + Trevillon Architects Ltd
16 Woodfield Road, London W9 2BE

Client
Henry Construction Projects Ltd
Church Rd, Cranford, Middlesex, TW5 9RY

Rev	Date	By	Description
02	26.02.2021	AZ	REVISED AS NOTED
01	11.01.2021	AZ	REVISED AS NOTED

Project Name
BRILL PLACE RESIDENTIAL TOWER
Brill Place, London

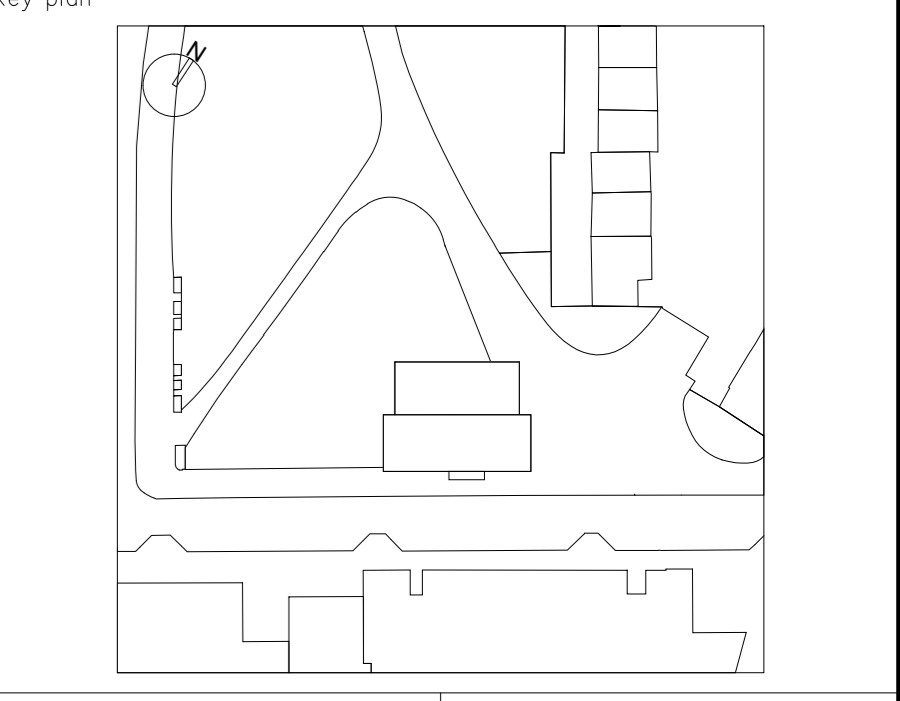

bluesteel
EXCELLENCE FOR ARCHITECTURE
Via Vittorio Veneto, 15 - 31014 San Martino di Colle Umberto (TV) Italy
Phone: 0438-500103 - Fax: 0438-500498

Title
Unitized System Facade
EWS01 - Typical Horizontal detail
Corner at Slab Edge

Drawn by: **A. Zanin** | Checked by: **D. Da Re** | Approved by: **L. De Noni**
Scale (A0 size): 1:3 | First date of issue: 09.11.2020

Status: - | Drawing No.: **0182-2150-06** | Revision No.: **02**
DIVULGATION AND REPRODUCTION FORBIDDEN BY LAW

Proprietary Note:
The copyright of this drawing remains with us. No copies may be taken without our written consent nor the drawing made available to third parties. Legal action will be taken in case of breach of the above requirement.


NOTES:

Design Architect
Stiff + Trevillon Architects Ltd
16 Woodfield Road, London W9 2BE

Client
Henry Construction Projects Ltd
Church Rd, Cranford, Middlesex, TW5 9RY

02 26.02.2021 AZ REVISED AS NOTED
01 11.01.2021 AZ REVISED AS NOTED

Project Name
BRILL PLACE RESIDENTIAL TOWER
Brill Place, London

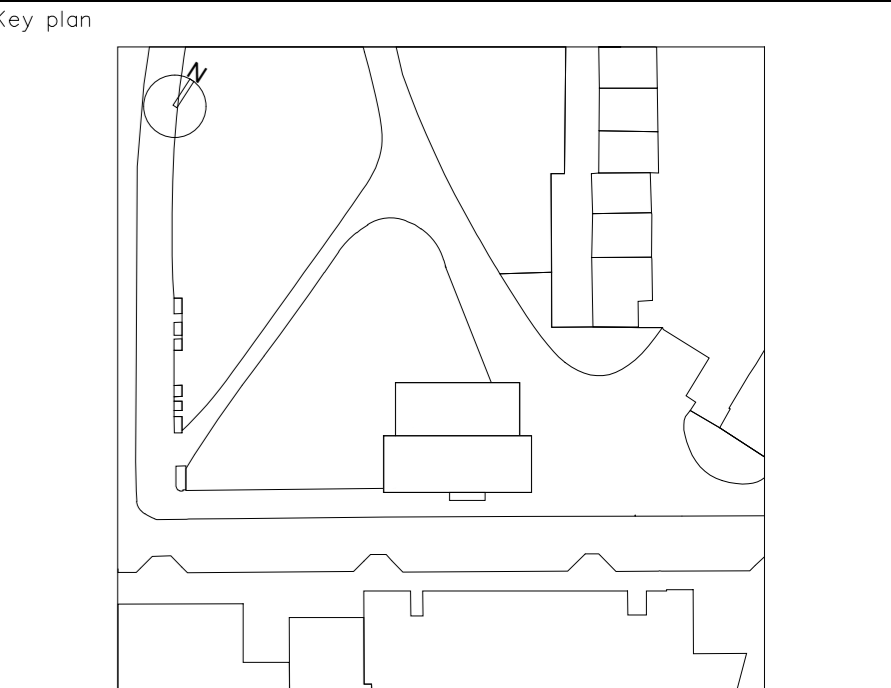


bluesteel
EXCELLENCE FOR ARCHITECTURE
Via Vittorio Veneto, 15 - 31014 San Martino di Colle Umberto (TV) Italy
Phone 0438-520113 - Fax 0438-520498

Title
Unitized System Facade
EWS01 - Typical Horizontal details
Ventilation Duct

Drawn by
A. Zanin
Checked by
D. Da Re
Approved by
L. De Noni

Scale (A0 size)
1:3
First date of issue
09.11.2020
Revision No.
02

DIVULGATION AND REPRODUCTION FORBIDDEN BY LAW

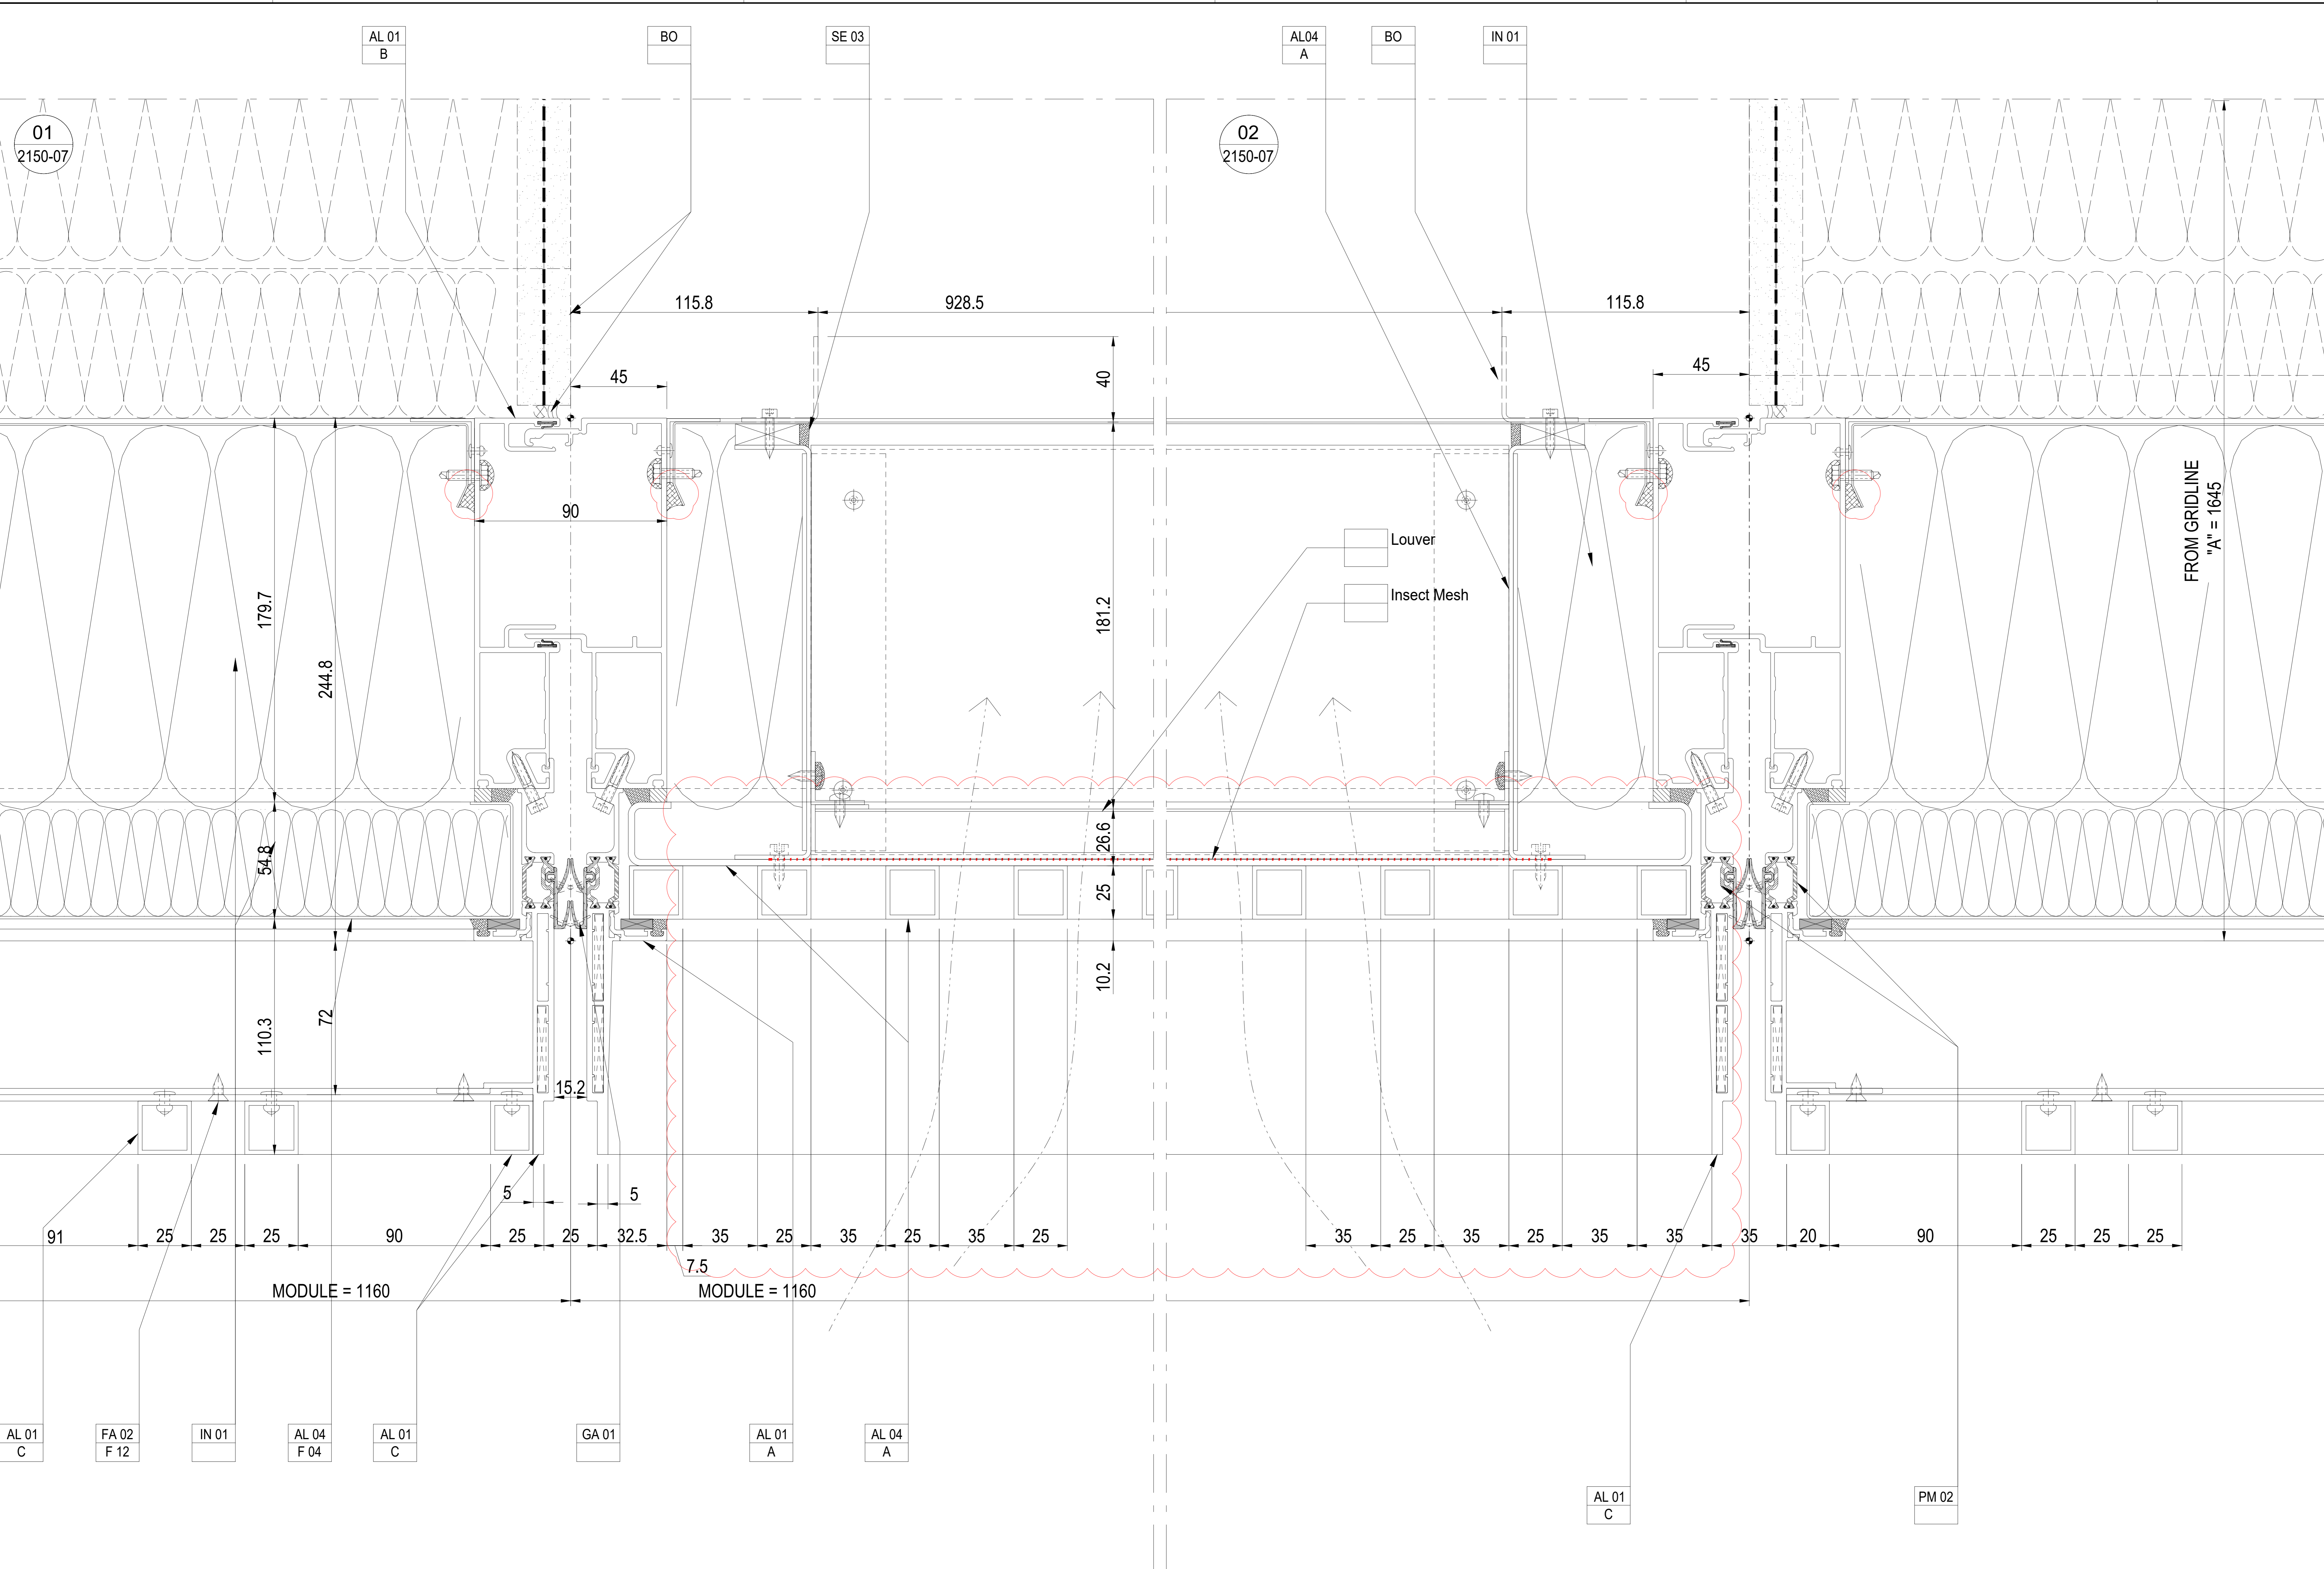


TOTAL FREE AREA = 0.05 M²

01
2150-08

02
2150-08

Proprietary Note:
The copyright of this drawing remains with us. No copies may be taken without our written consent nor the drawing made available to third parties. Legal action will be taken in case of breach of the above requirement.

NOTES:

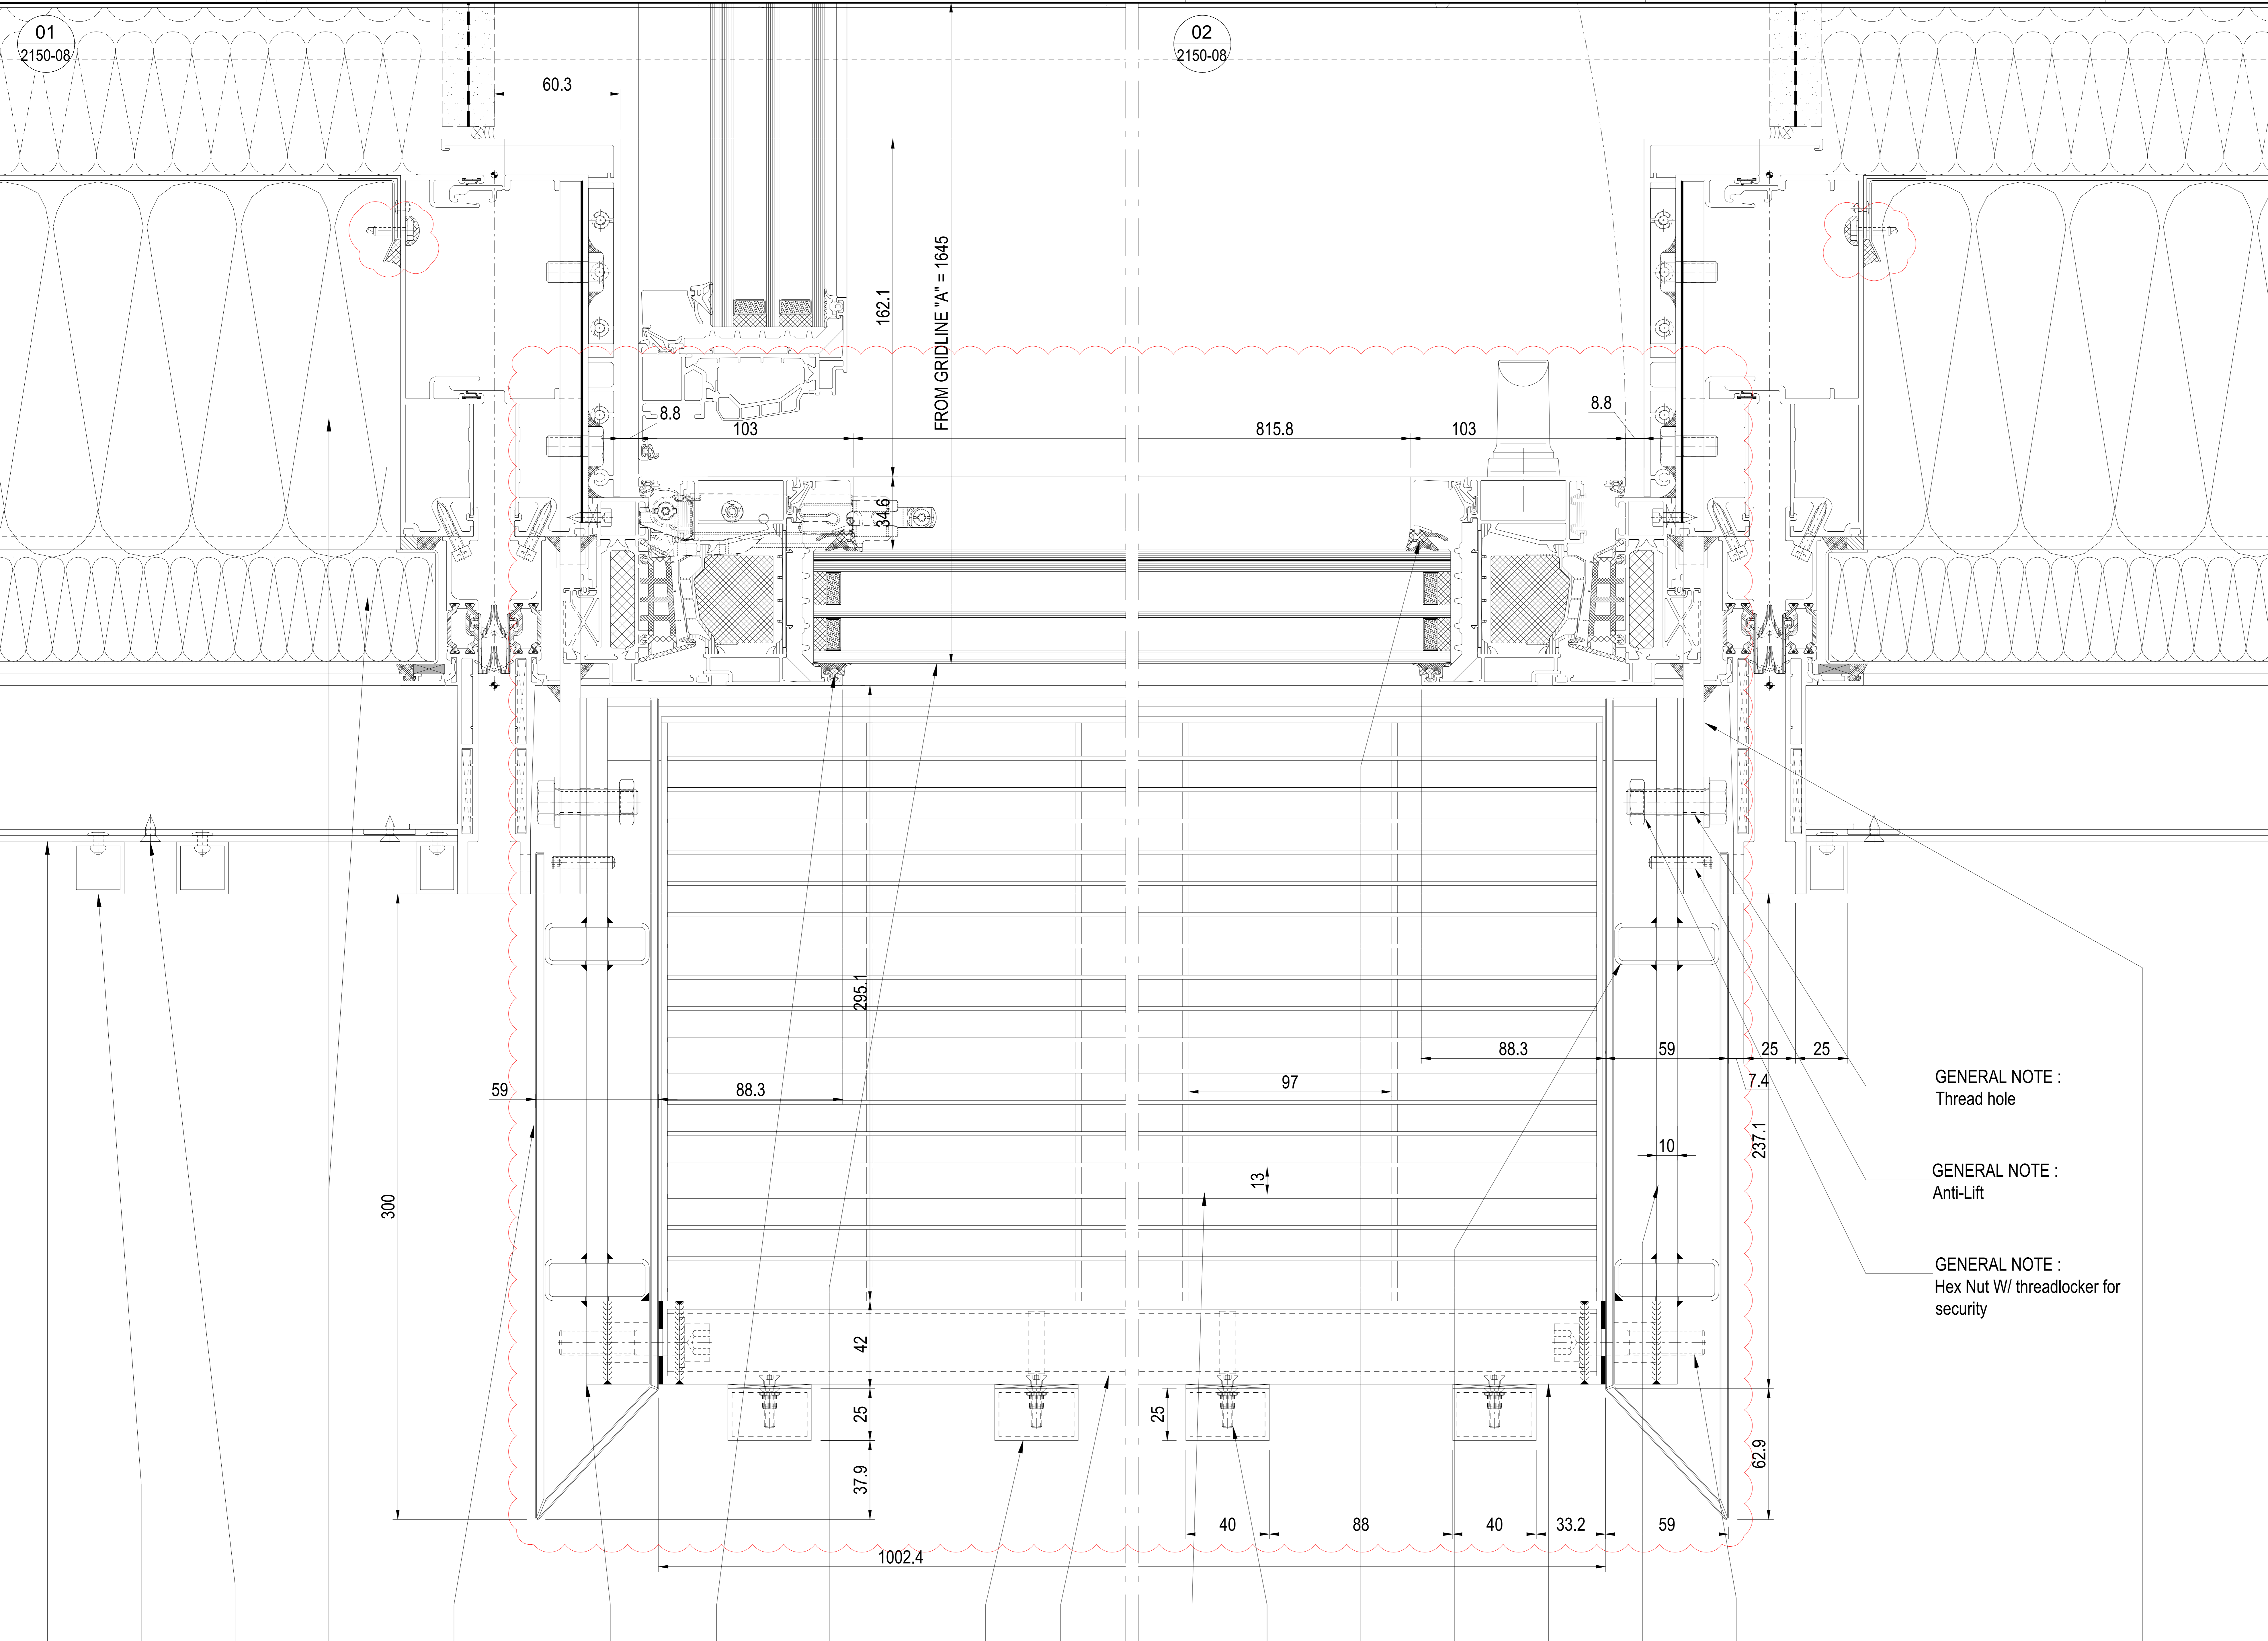


Design Architect
Stiff + Trevillon Architects Ltd
16 Woodfield Road, London W9 2BE

Client
Henry Construction Projects Ltd
Church Rd, Cranford, Middlesex, TW5 9RY

Rev. Date By Description
01 26.02.2021 AZ REVISED PROJECTING BALCONY

Project Name
BRILL PLACE RESIDENTIAL TOWER
Brill Place, London

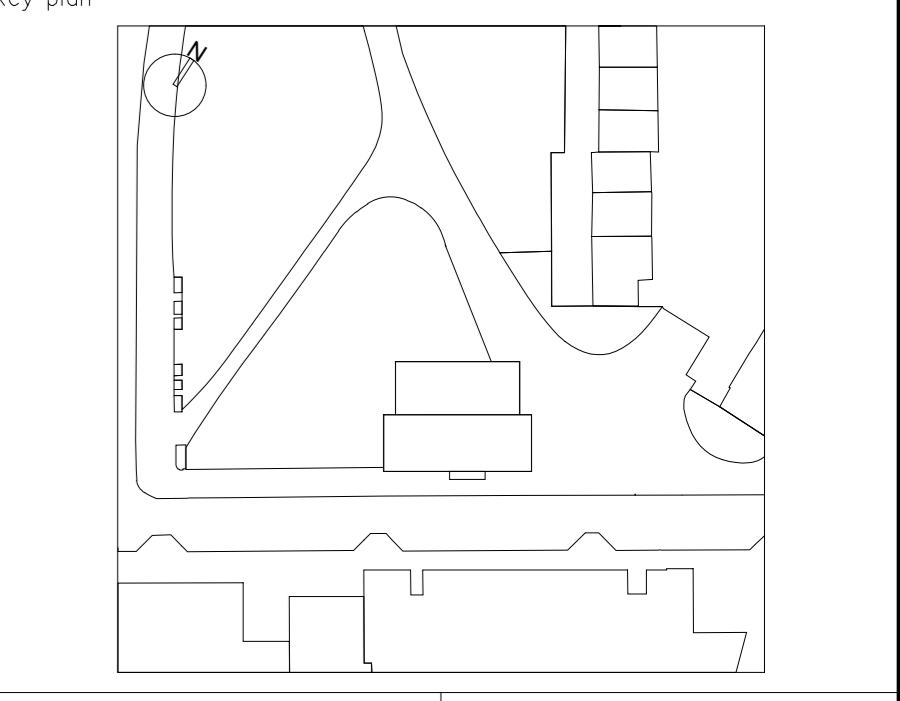

bluesteel
EXCELLENCE FOR ARCHITECTURE
Via Vittorio Veneto, 15 - 31014 San Martino di Colle Umberto (TV) Italy
Phone: 0438-520113 - Fax: 0438-520498

Title
Unitized System Facade
EWS01 - Typical Horizontal details
Juliet Balcony 1

Drawn by: A. Zanin
Checked by: D. Da Re
Approved by: L. De Noni
Scale (A0 size):
First date of issue: 11.01.2021

Status: Drawing No.: 0182-2150-08 01
Revision No.:
DIVULGATION AND REPRODUCTION FORBIDDEN BY LAW


AL 04 C AL 01 C FA 02 F 12 IN 01 MI 02 G ST 01 GU 02 GL 01 E1-E2-E3 POSITION TBC AL 01 ST-01 D OPEN BELOW ST 01 D FA 02 GU 02 ST 01 ST 01 ST 01 FA 02 ST-01 D

01
2150-09

02
2150-09

Proprietary Note:
The copyright of this drawing remains with us. No copies may be taken without our written consent nor the drawing made available to third parties. Legal action will be taken in case of breach of the above requirement.

NOTES:

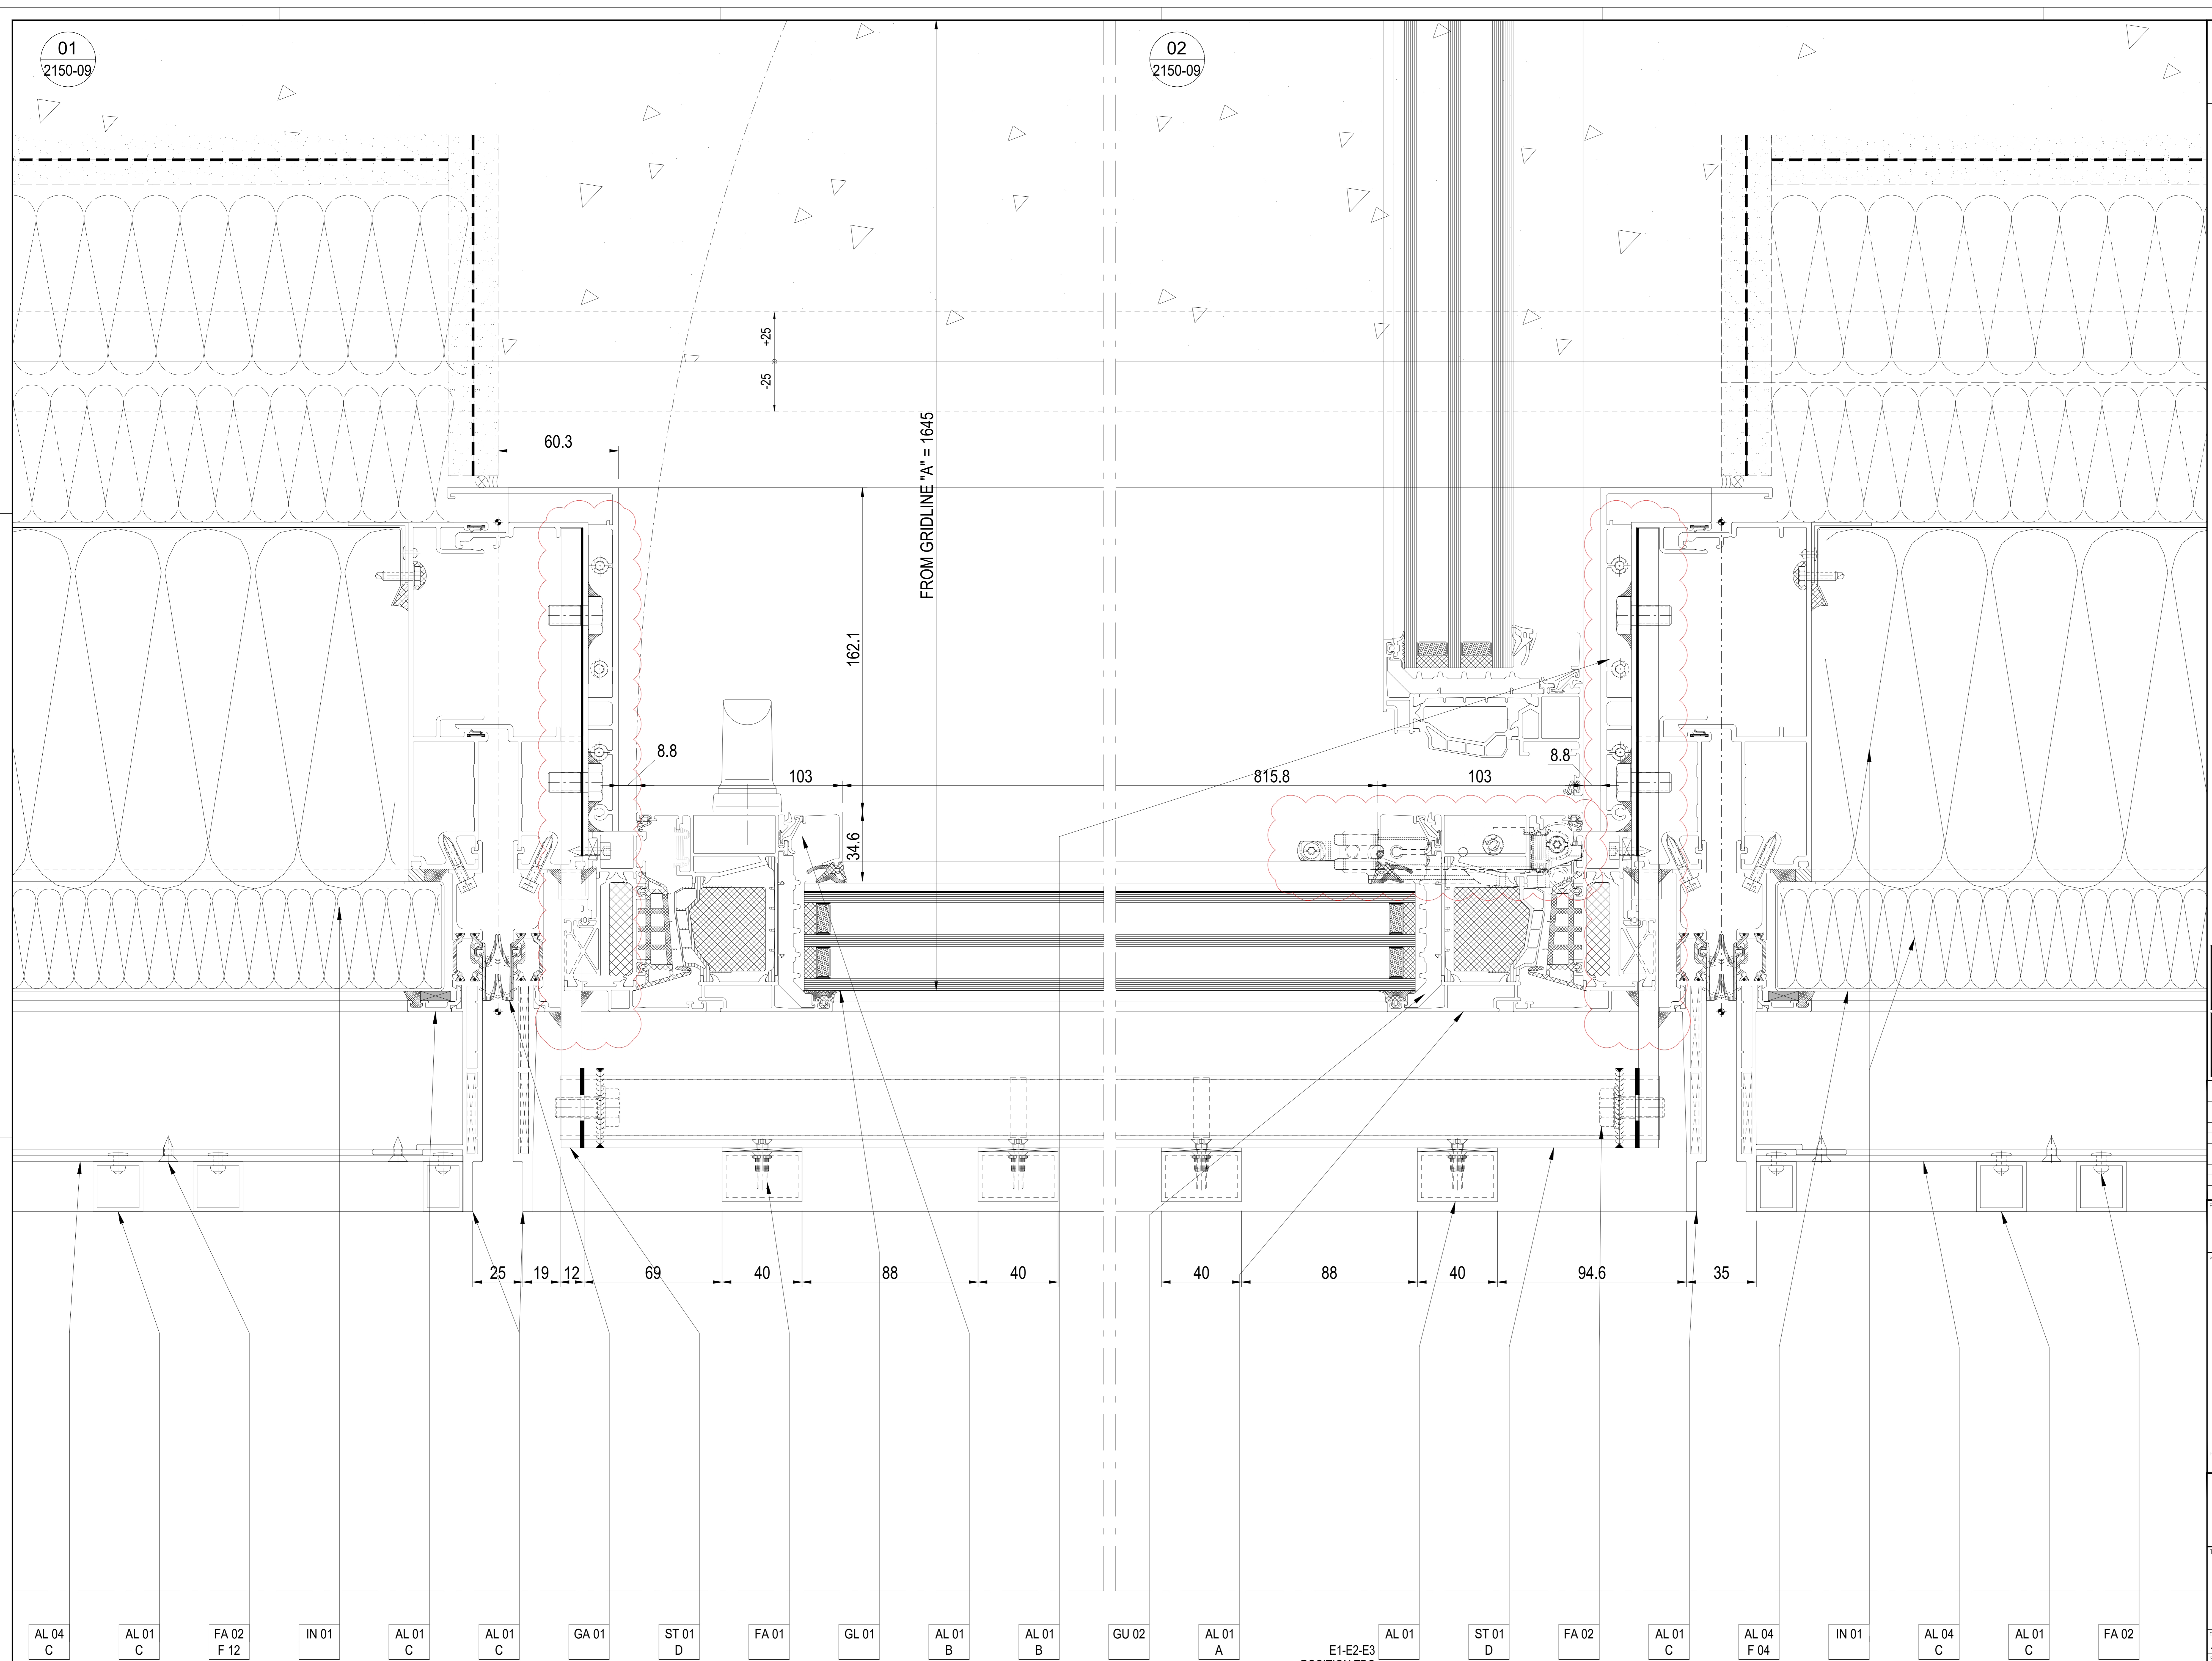


Design Architect
Stiff + Trevillon Architects Ltd
16 Woodfield Road, London W9 2BE

Client
Henry Construction Projects Ltd
Church Rd, Cranford, Middlesex, TW5 9RY

Rev	Date	By	Description
01	26.02.2021	AZ	REVISED AS NOTED

Project Name
BRILL PLACE RESIDENTIAL TOWER
Brill Place, London

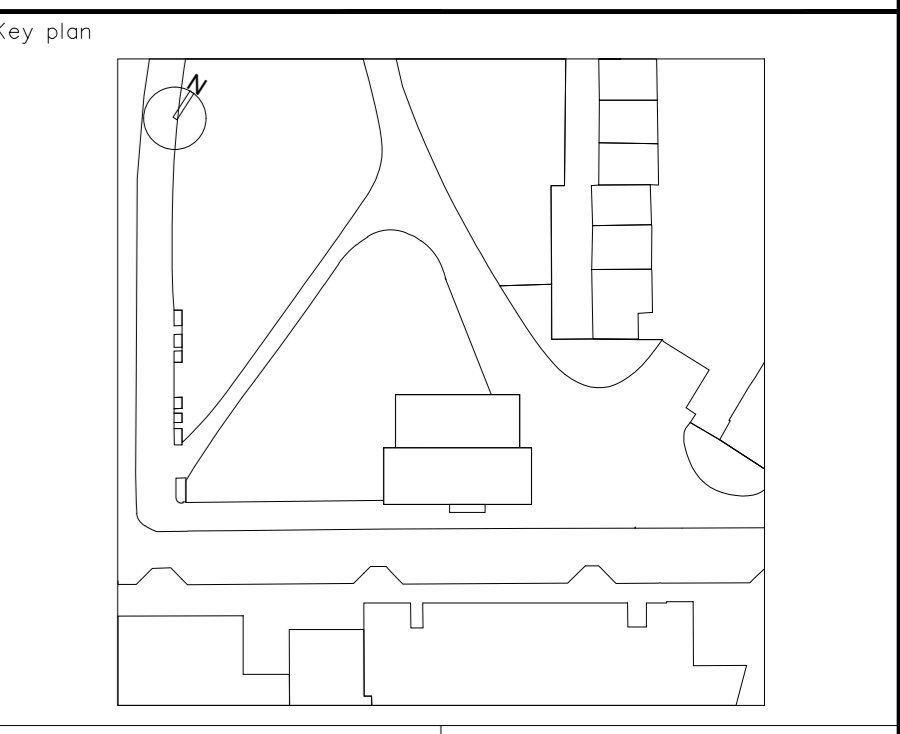

bluesteel
EXCELLENCE FOR ARCHITECTURE
Via Vittorio Veneto, 15 - 31014 San Martino di Conegliano (TV) Italy
Phone: 0438-520113 - Fax: 0438-520498


Title
Unitized System Facade
EWS01 - Typical Horizontal details
Juliet Balcony 2

Drawn by: **A. Zanin** | Checked by: **D. Da Re** | Approved by: **L. De Noni**
Scale (A0 size): 1:3 | First date of issue: 11.01.2021

Status: - | Drawing No.: **0182-2150-09** | Revision No.: **01**
DIVULGATION AND REPRODUCTION FORBIDDEN BY LAW

AL 04 C | AL 01 C | FA 02 F 12 | IN 01 | AL 01 C | AL 01 C | GA 01 | ST 01 D | FA 01 | GL 01 | AL 01 B | AL 01 B | GU 02 | AL 01 A | AL 01 | ST 01 D | FA 02 | AL 01 C | AL 04 F 04 | IN 01 | AL 04 C | AL 01 C | FA 02

E1-E2-E3
POSITION TBC

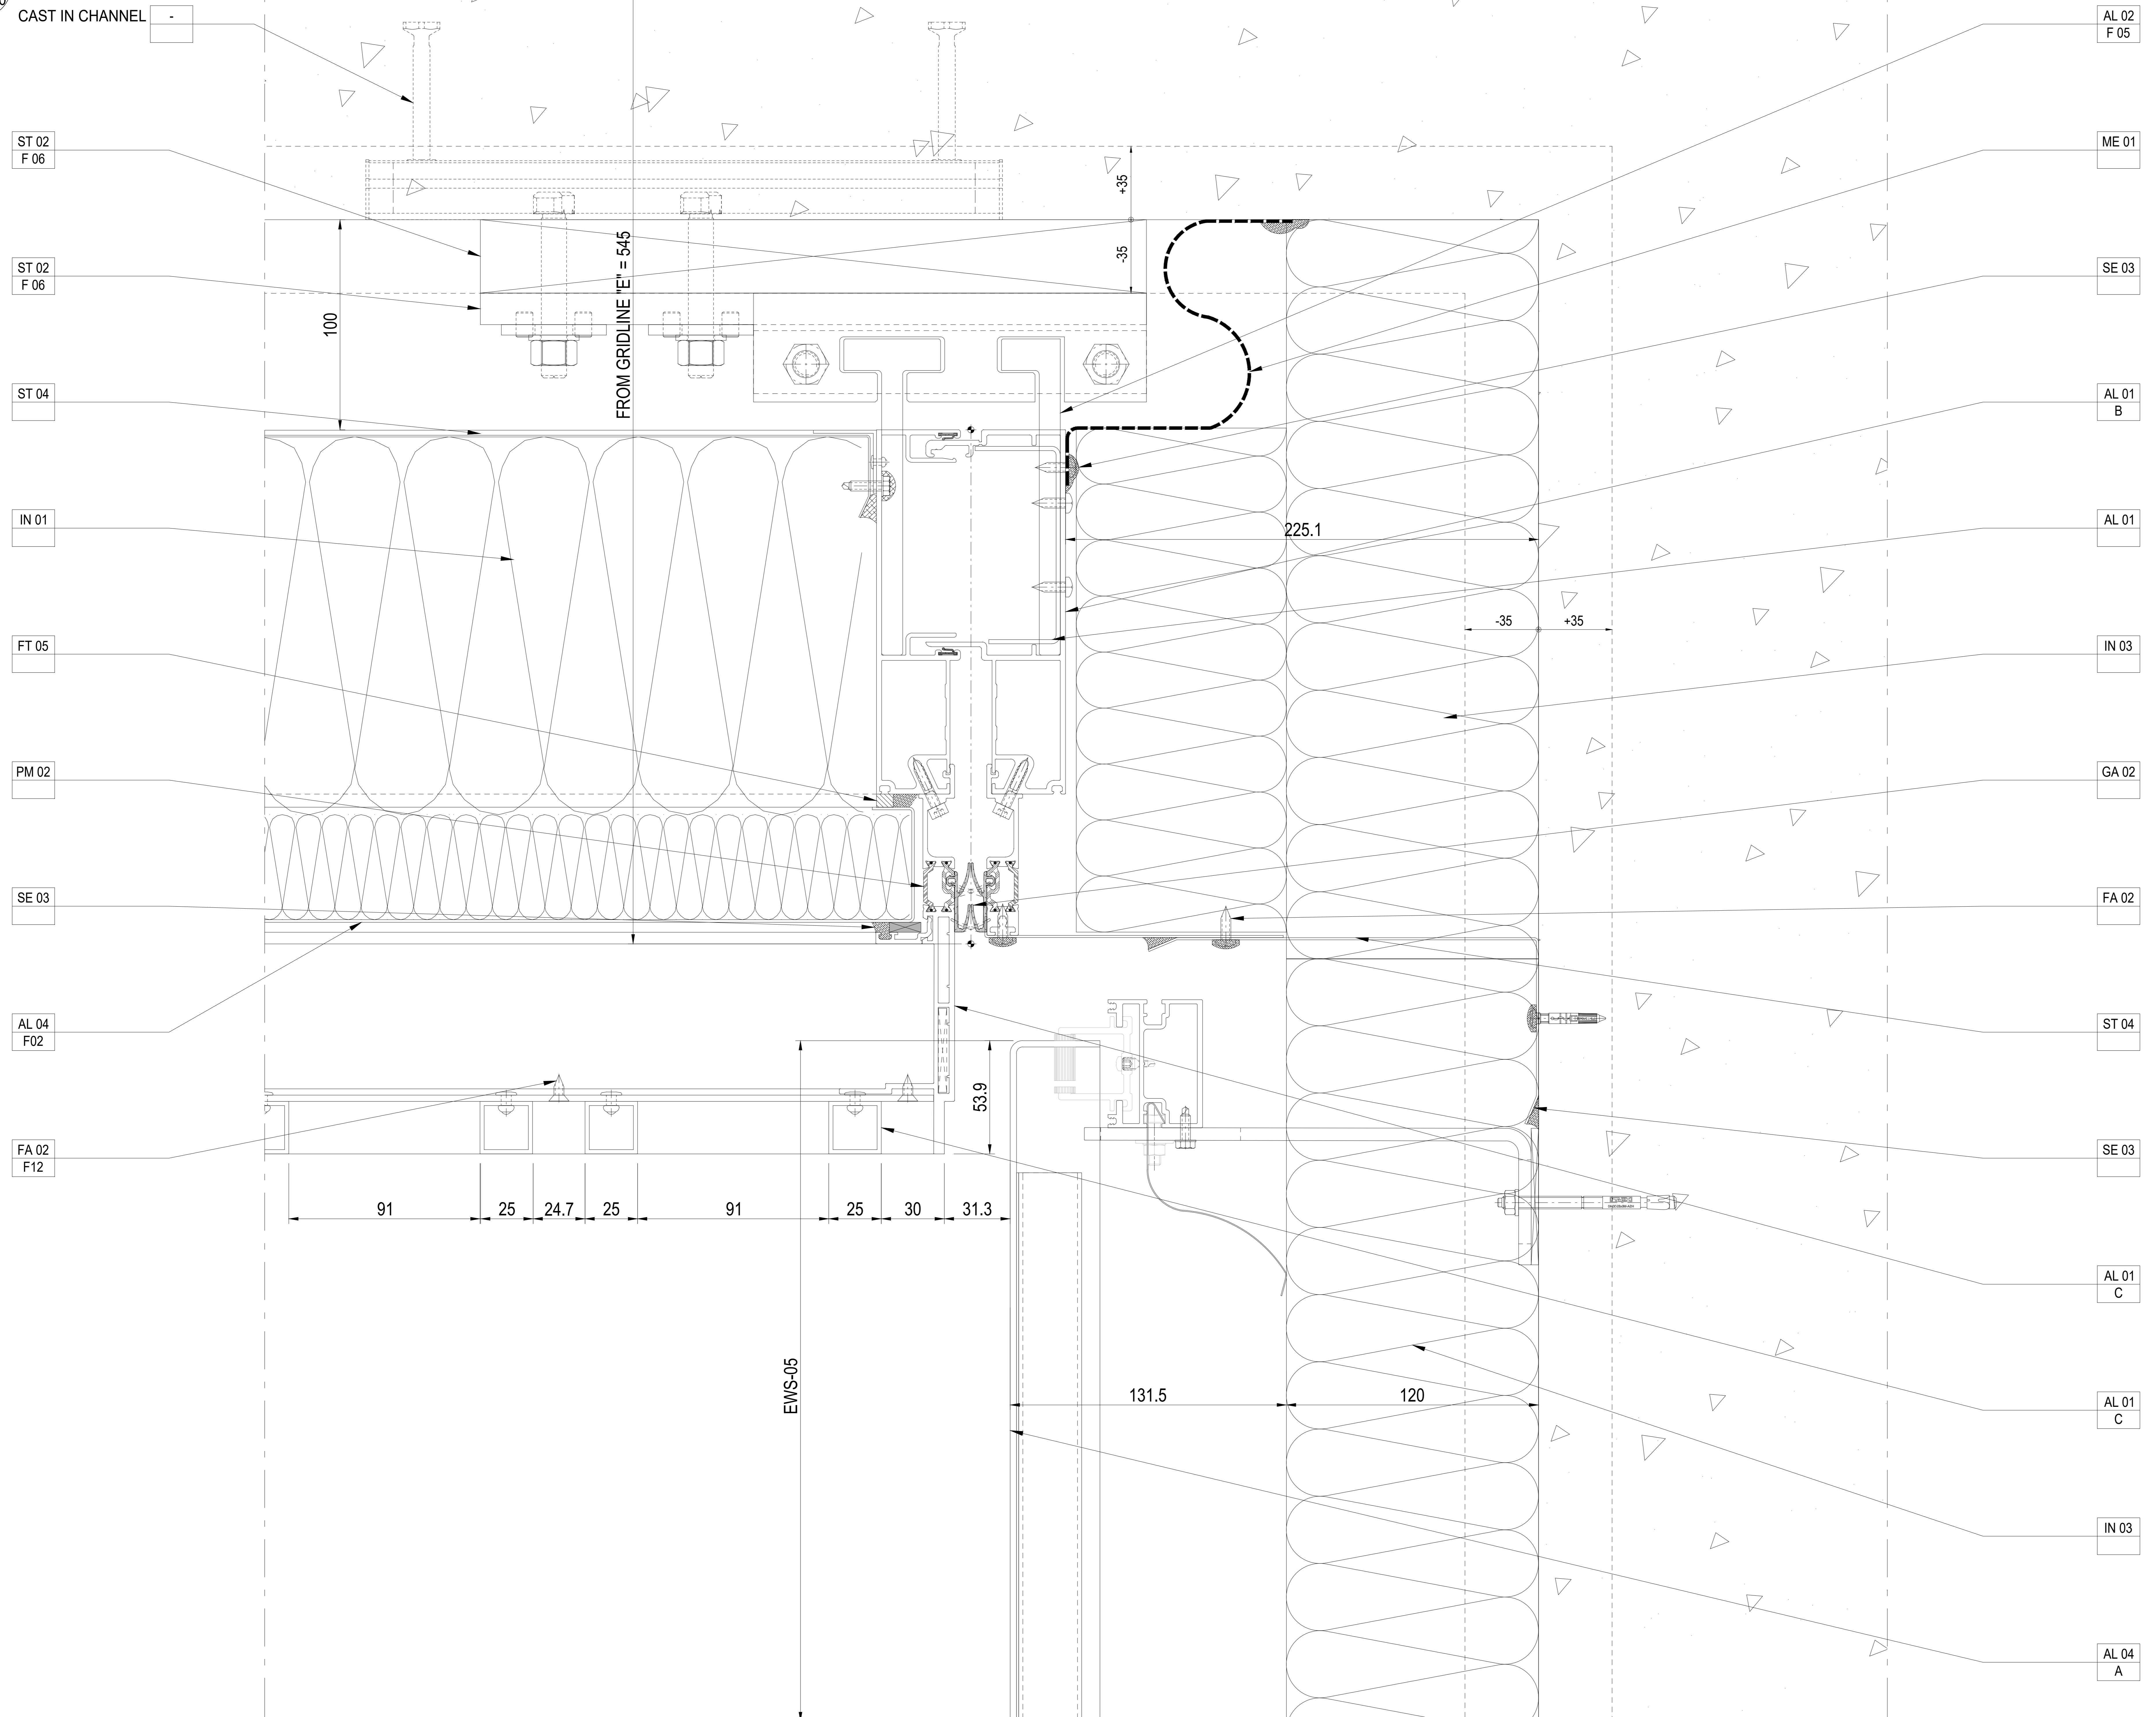

- AL 02 F 05
- ME 01
- SE 03
- AL 01 B
- AL 01
- IN 03
- GA 02
- FA 02
- ST 04
- SE 03
- AL 01 C
- AL 01 C
- IN 03
- AL 04 A


- ST 02 F 06
- ST 02 F 06
- ST 04
- IN 01
- FT 05
- PM 02
- SE 03
- AL 04 F02
- FA 02 F12

Design Architect
Stiff + Trevillon Architects Ltd
16 Woodfield Road, London W9 2BE

Client
Henry Construction Projects Ltd
Church Rd, Cranford, Middlesex, TW5 9RY

Rev	Date	By	Description
01	26.02.2021	AZ	GENERAL REVISION

Project Name
BRILL PLACE RESIDENTIAL TOWER
Brill Place, London

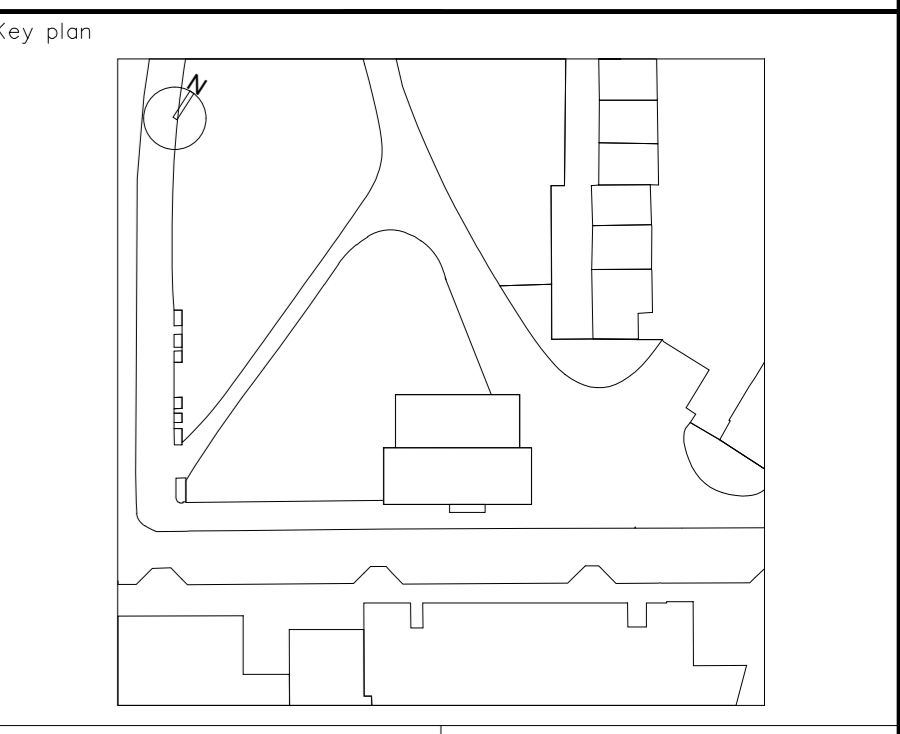

bluesteel
EXCELLENCE FOR ARCHITECTURE
Via Vittorio Veneto, 15 - 31014 San Martino di Cole Umberto (TV) Italy
Phone: 0438-520113 - Fax: 0438-520498

Title
Unitized System Facade
EWS01 - Typical Horizontal details
Closing @ South


Drawn by	Checked by	Approved by
A. Zanin	D. Da Re	L. De Noni

Status	Drawing No.	Scale	First date of issue	Revision No.
-	0182-2150-10	1:3	11.01.2021	01

01
2150-11

Proprietary Note:
The copyright of this drawing remains with us. No copies may be taken without our written consent nor the drawing made available to third parties. Legal action will be taken in case of breach of the above requirement.

NOTES:

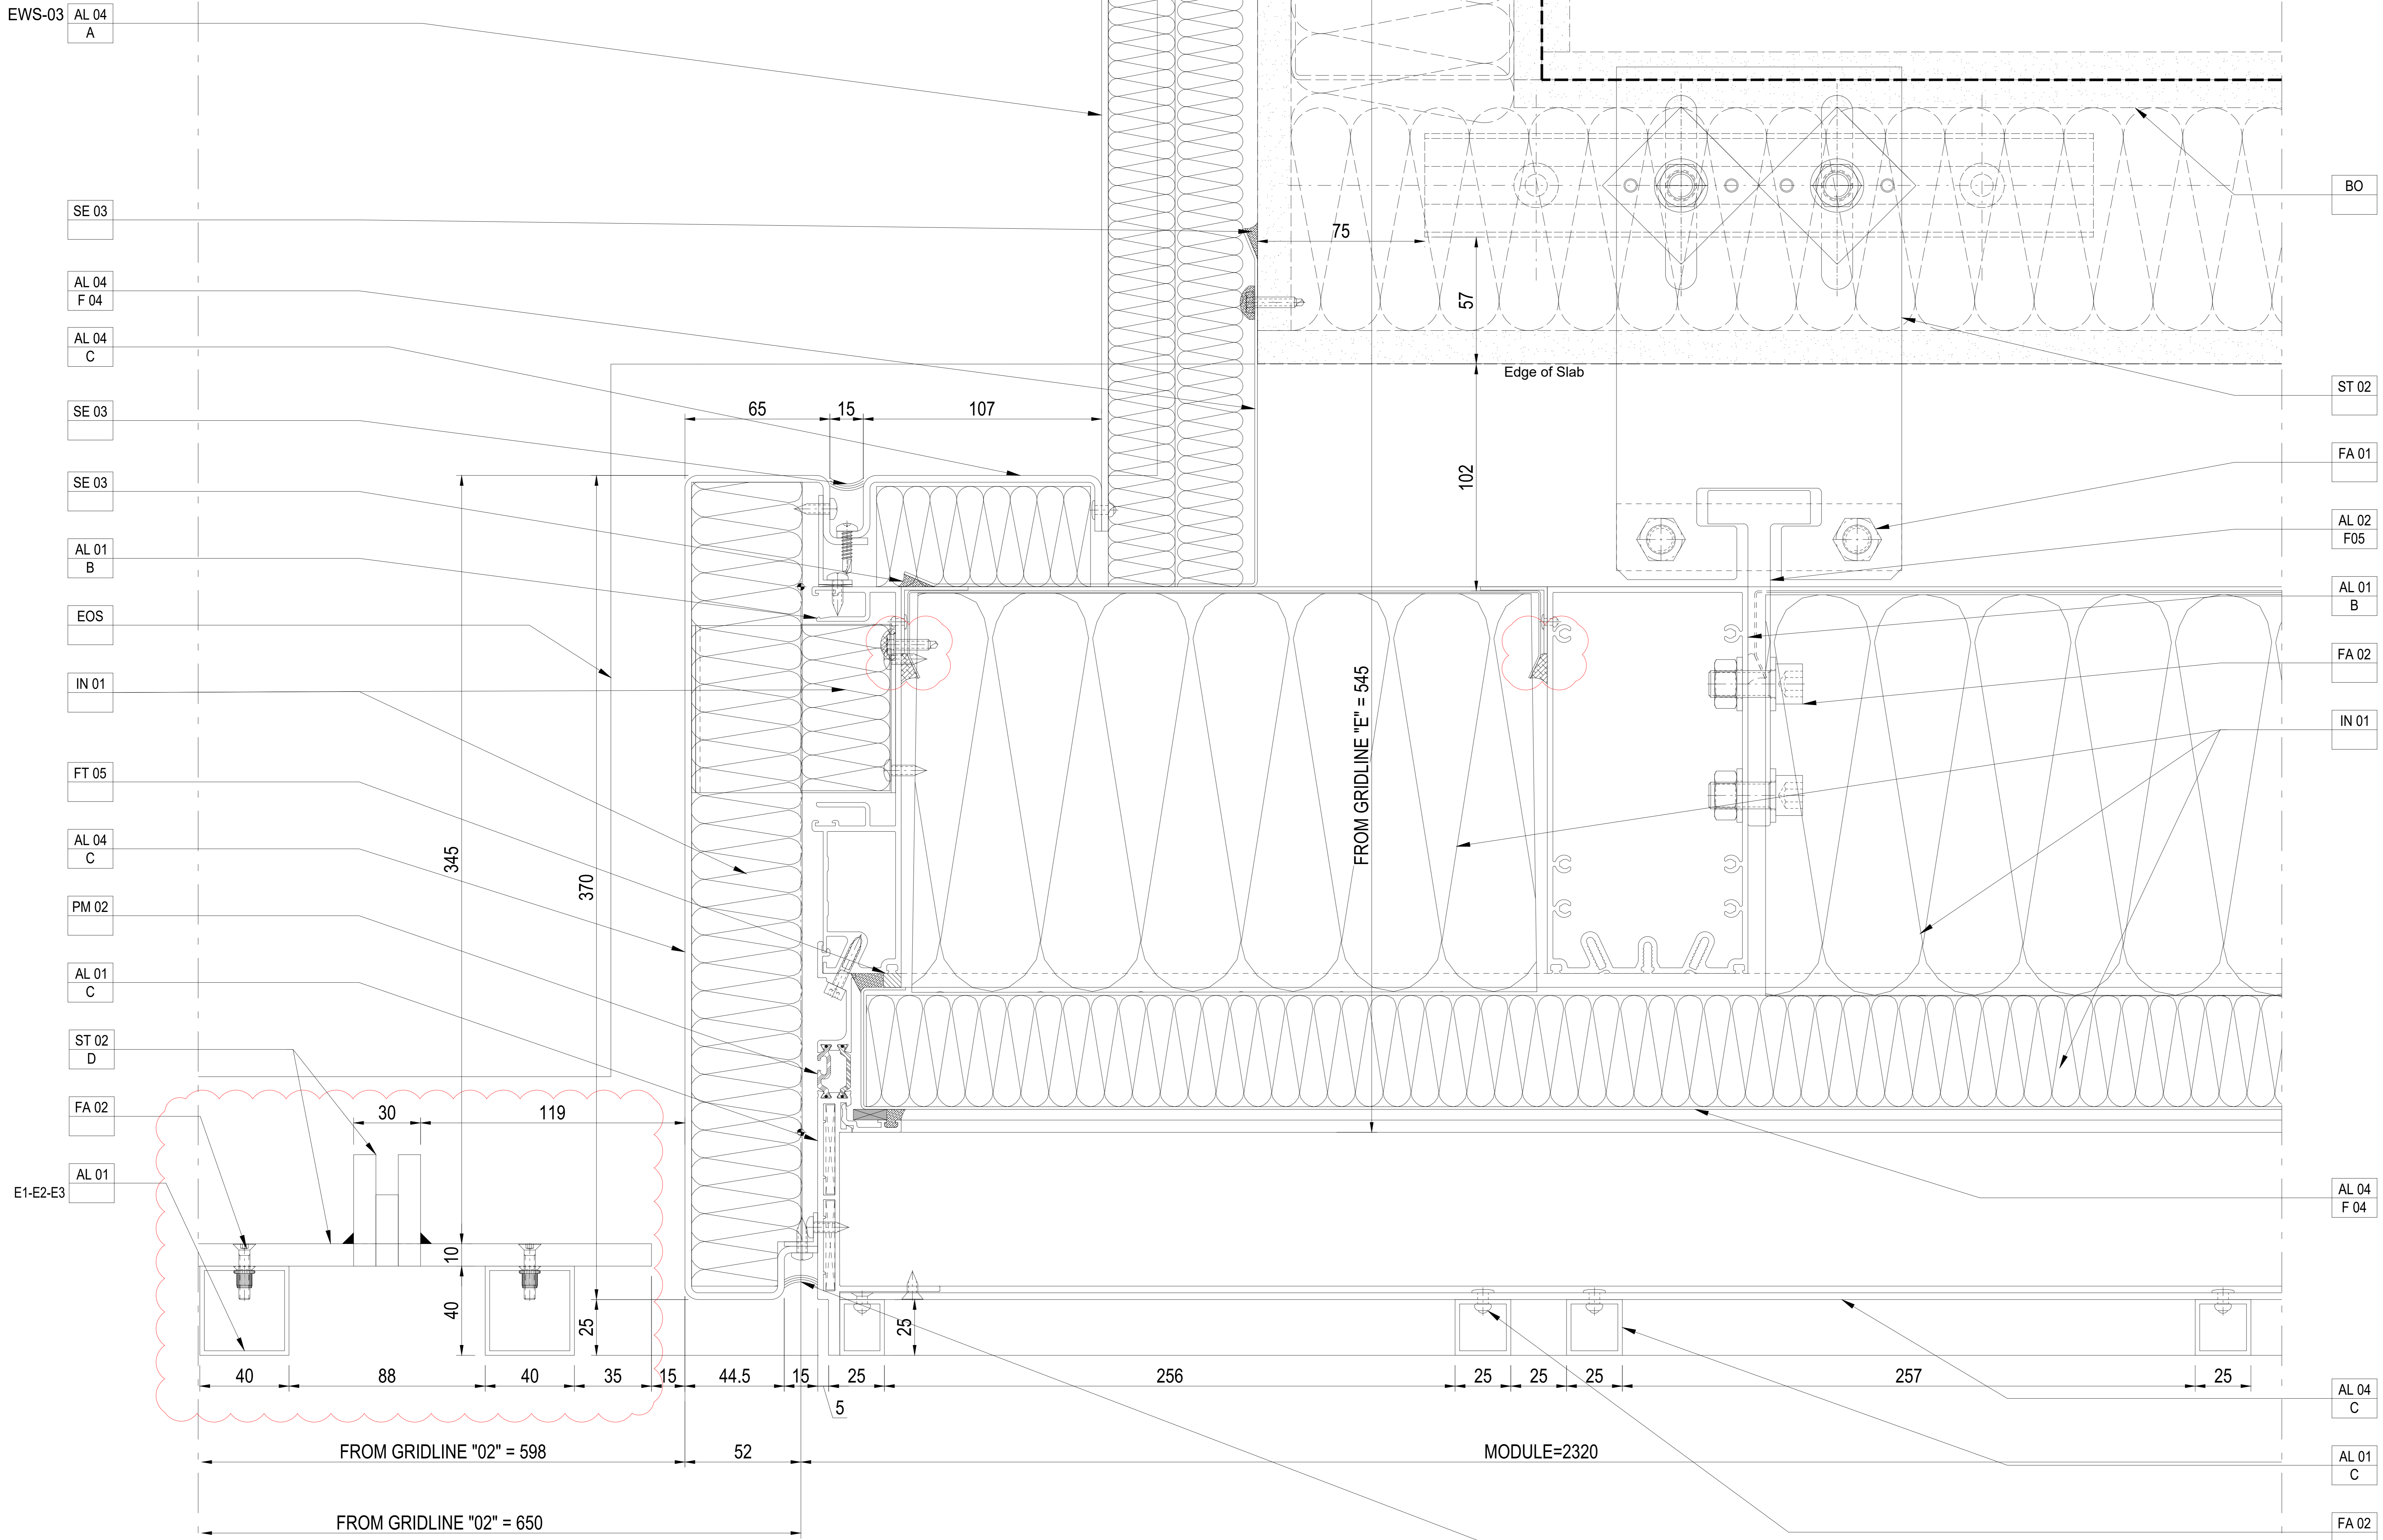

- EWS-03
- AL 04 A
- SE 03
- AL 04 F 04
- AL 04 C
- SE 03
- SE 03
- AL 01 B
- EOS
- IN 01
- FT 05
- AL 04 C
- PM 02
- AL 01 C
- ST 02 D
- FA 02
- AL 01
- E1-E2-E3


- BO
- ST 02
- FA 01
- AL 02 F05
- AL 01 B
- FA 02
- IN 01
- AL 04 F 04
- AL 04 C
- AL 01 C
- FA 02
- SE 03

Design Architect
Stiff + Trevillon Architects Ltd
16 Woodfield Road, London W9 2BE

Client
Henry Construction Projects Ltd
Church Rd, Cranford, Middlesex, TW5 9RY

Rev	Date	By	Description
01	26.02.2021	AZ	ADDED BALCONY

Project Name
BRILL PLACE RESIDENTIAL TOWER
Brill Place, London

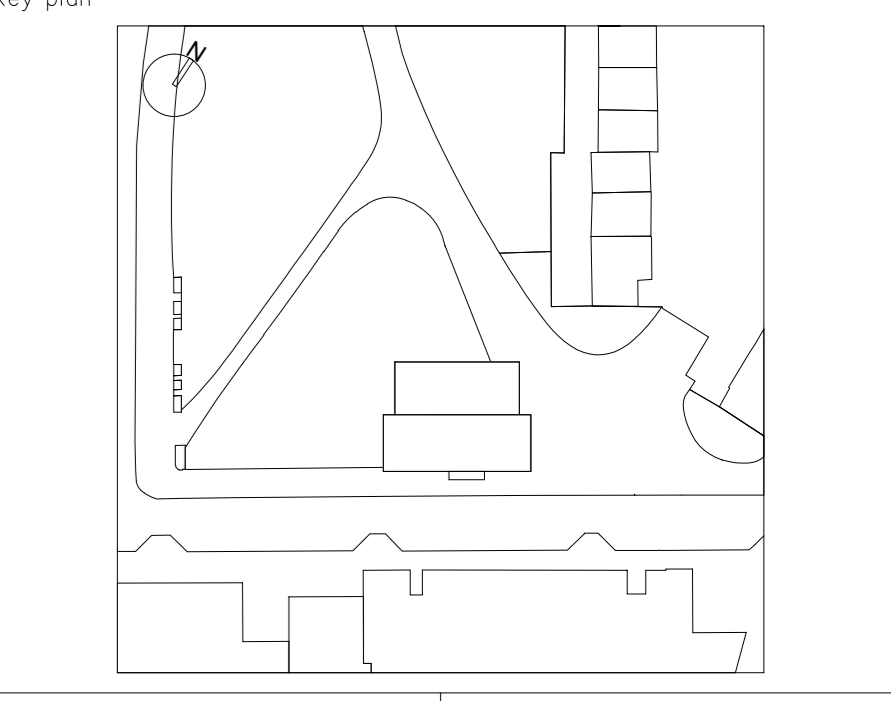


bluesteel
EXCELLENCE FOR ARCHITECTURE
Via Vittorio Veneto, 15 - 31014 San Martino di Colle Umberto (TV) Italy
Phone: 0438-500103 - Fax: 0438-500498

Title
Unitized System Facade
EWS01 - Typical Horizontal detail
Closing @ South W/ Balcony

Drawn by A. Zanin	Checked by D. Da Re	Approved by L. De Noni
Scale (A0 size) 1:3	First date of issue 11.01.2021	Revision No. 01

Status Drawing No. 0182-2150-11 01
DIVULGATION AND REPRODUCTION FORBIDDEN BY LAW

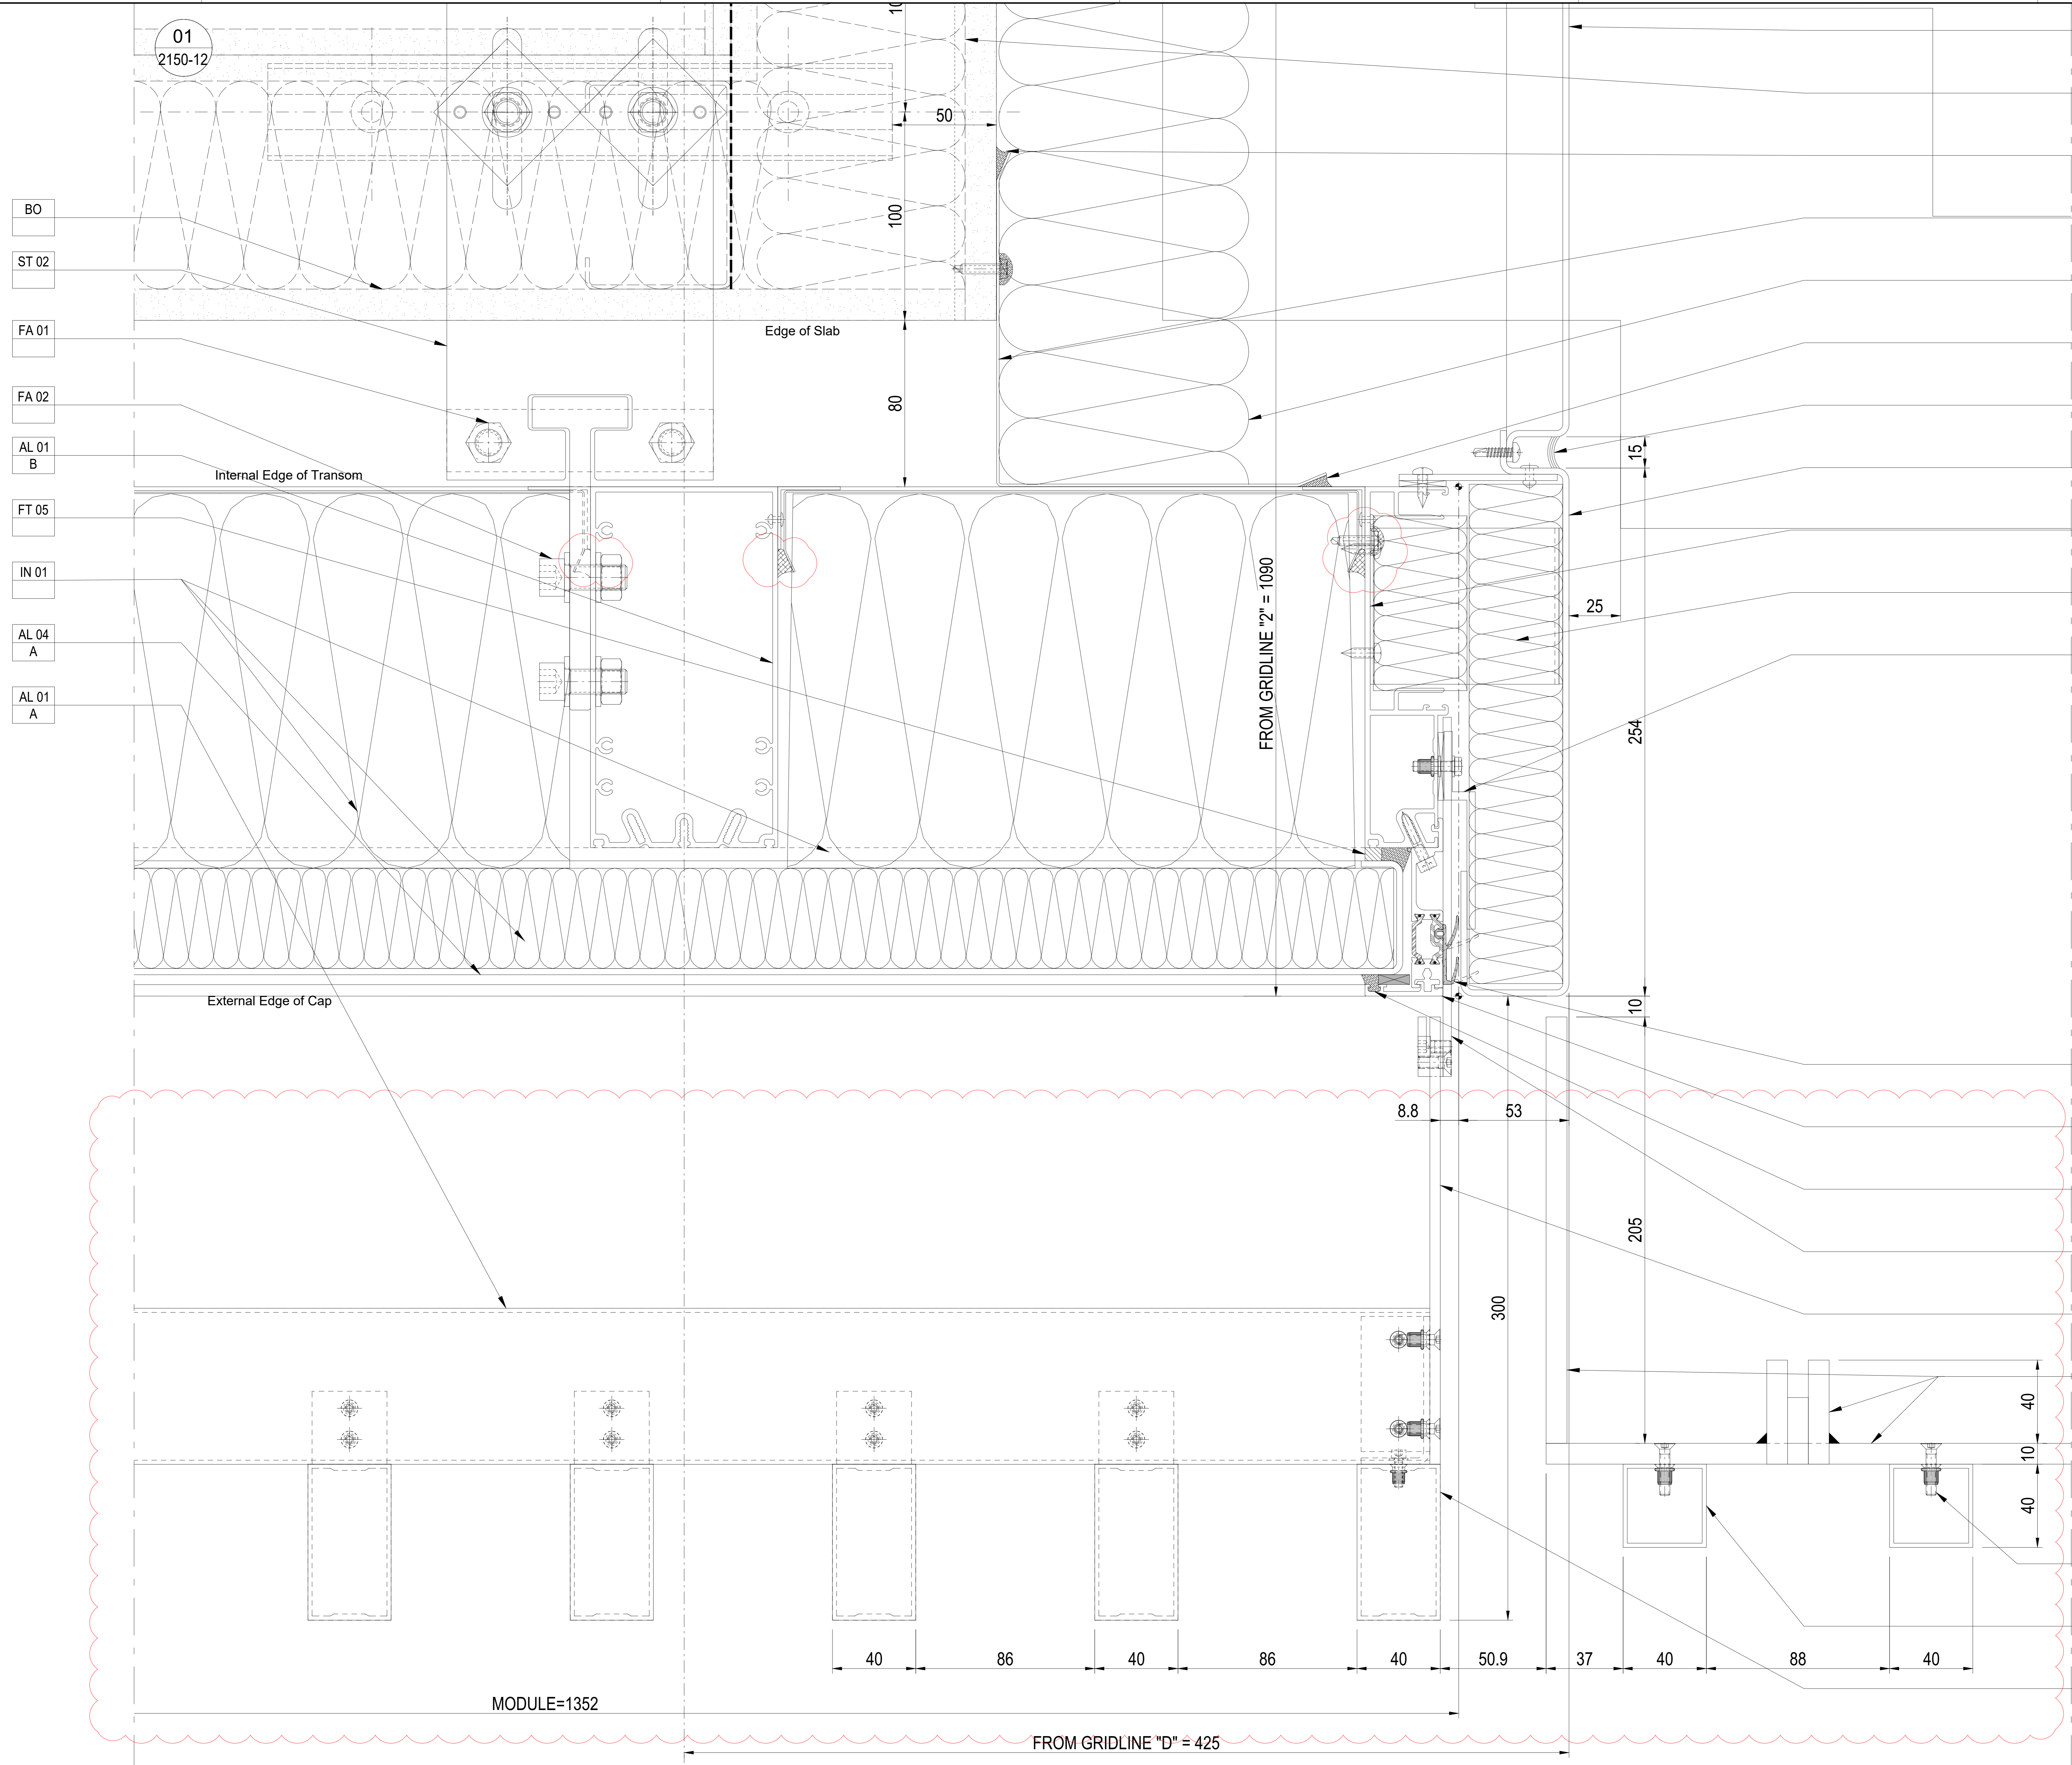

- BO
- ST 02
- FA 01
- FA 02
- AL 01 B
- FT 05
- IN 01
- AL 04 A
- AL 01 A

- AL 04 EWS-02 A
- BO
- SE 03
- AL 04 F 04
- IN 03
- SE 03
- SE 03
- AL 04 A
- AL 01 B
- IN 01
- AL 01 F04


- GA02
- AL01 A
- SE 03
- AL 05 A
- AL 04 A
- ST 02 D
- FA 02
- AL 01 E1-E2-E3
- AL 01 E1-E2-E3

Design Architect
Stiff + Trevillon Architects Ltd
 16 Woodfield Road, London W9 2BE

Client
Henry Construction Projects Ltd
 Church Rd, Cranford, Middlesex, TW5 9RY

Rev	Date	By	Description
01	26.02.2021	AZ	ADDED BALCONY

Project Name
BRILL PLACE RESIDENTIAL TOWER
 Brill Place, London

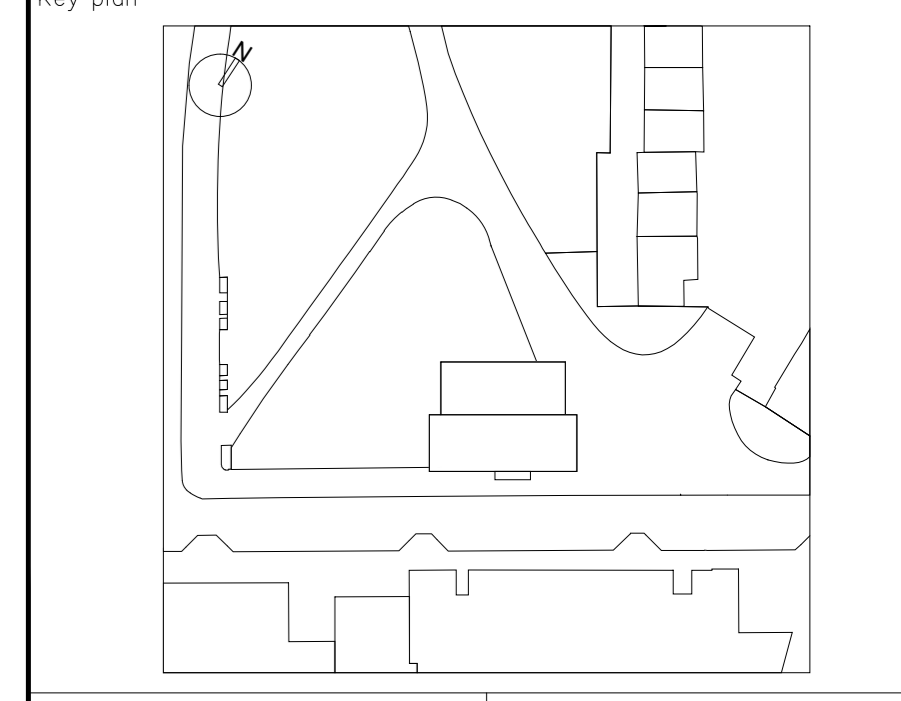

bluesteel
 EXCELLENCE FOR ARCHITECTURE
 Via Vittorio Veneto, 15 - 31014 San Martino di Colle Umberto (TV) Italy
 Phone: 0438-500103 - Fax: 0438-500498

Title
Unitized System Facade
EWS01 - Typical Horizontal detail
Closing @ South W/ Balcony


Drawn by: A. Zanin
 Checked by: D. Da Re
 Approved by: L. De Noni
 Scale (A0 size): 1:3
 First date of issue: 11.01.2021

Status: -
 Drawing No.: **0182-2150-12**
 Revision No.: 01
 DIVULGATION AND REPRODUCTION FORBIDDEN BY LAW

01
2150-12

Proprietary Note:
The copyright of this drawing remains with us. No copies may be taken without our written consent nor the drawing made available to third parties. Legal action will be taken in case of breach of the above requirement.

NOTES:

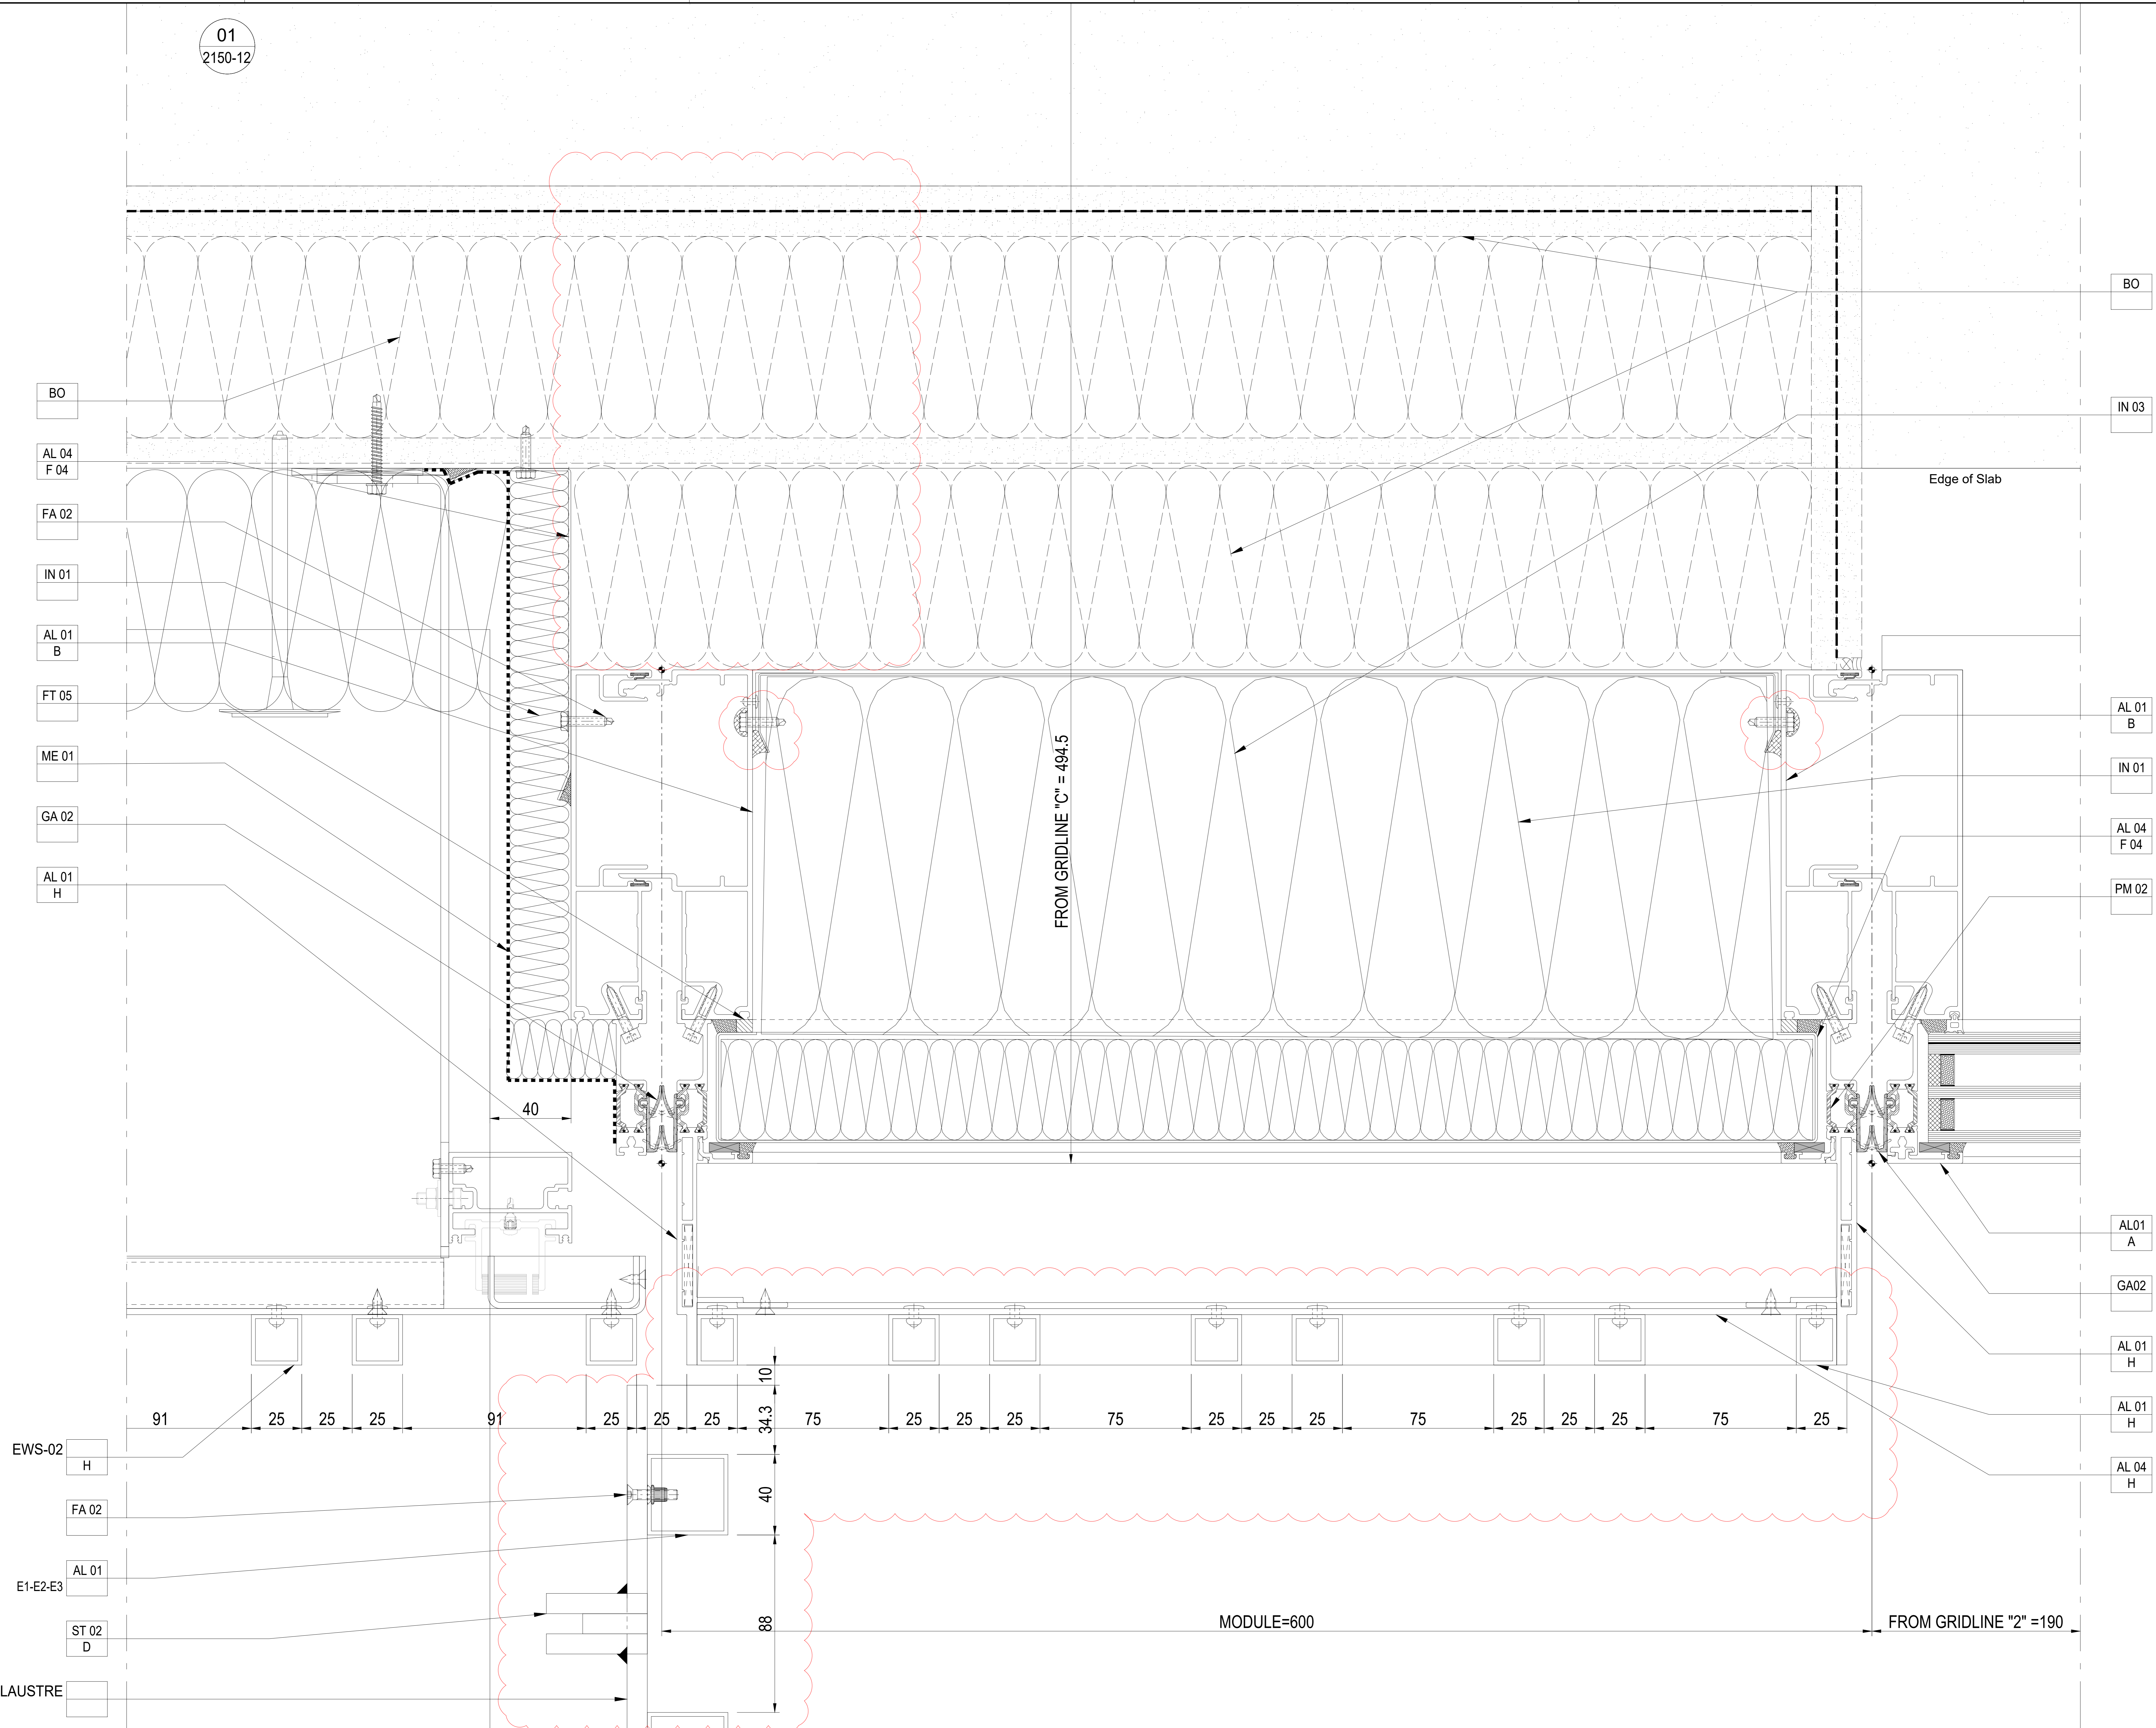

BO

AL 04
F 04

FA 02

IN 01

AL 01
B

FT 05

ME 01

GA 02

AL 01
H

BO

IN 03

Edge of Slab

AL 01
B

IN 01

AL 04
F 04

PM 02

AL01
A

GA02

AL 01
H

AL 01
H

AL 04
H

EWS-02
H

FA 02

E1-E2-E3
AL 01

ST 02
D


BALAUSTRE

Design Architect
Stiff + Trevillon Architects Ltd
16 Woodfield Road, London W9 2BE

Client
Henry Construction Projects Ltd
Church Rd, Cranford, Middlesex, TW5 9RY

Rev | Date | By | Description
01 | 26.07.2021 | AZ | REVISED TO MAINTAIN ALIGN TUBE

Project Name
BRILL PLACE RESIDENTIAL TOWER
Brill Place, London

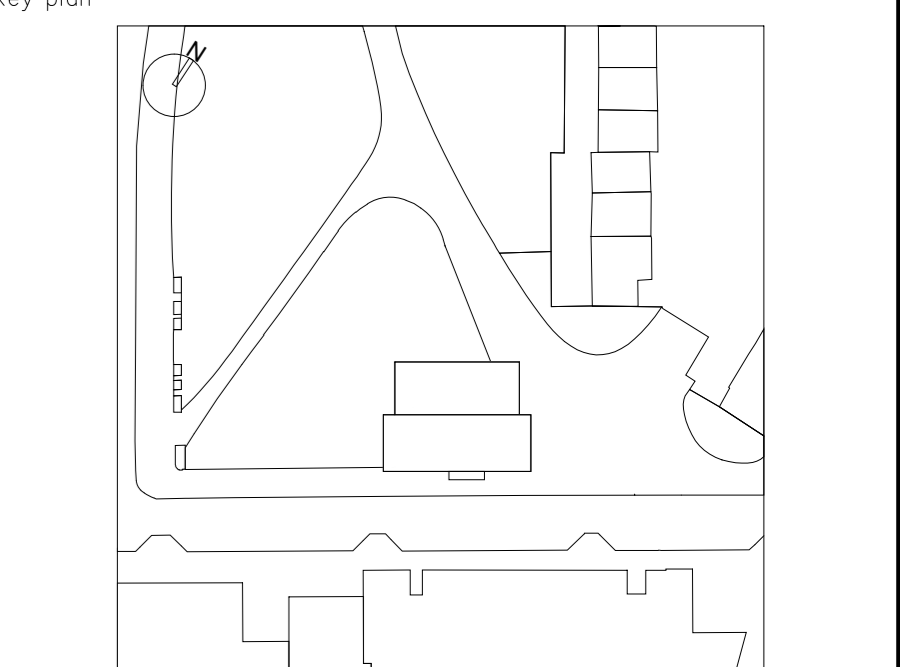

Project No. | Lot No.
bluesteel
EXCELLENCE FOR ARCHITECTURE
Via Vittorio Veneto, 15 - 31014 San Martino di Colle Umberto (TV) Italy
Phone: 0438-500103 - Fax: 0438-500498

Title
Unitized System Facade
EWS01 - Typical Horizontal detail
Closing @ Flag Elev. W/ Balcony


Drawn by | Checked by | Approved by
A. Zanin | D. Da Re | L. De Noni

Scale (A0 size) | First date of issue | Revision No.
1:3 | 11.01.2021 | 01

DIVULGATION AND REPRODUCTION FORBIDDEN BY LAW

Proprietary Note:
The copyright of this drawing remains with us. No copies may be taken without our written consent nor the drawing made available to third parties. Legal action will be taken in case of breach of the above requirement.

NOTES:

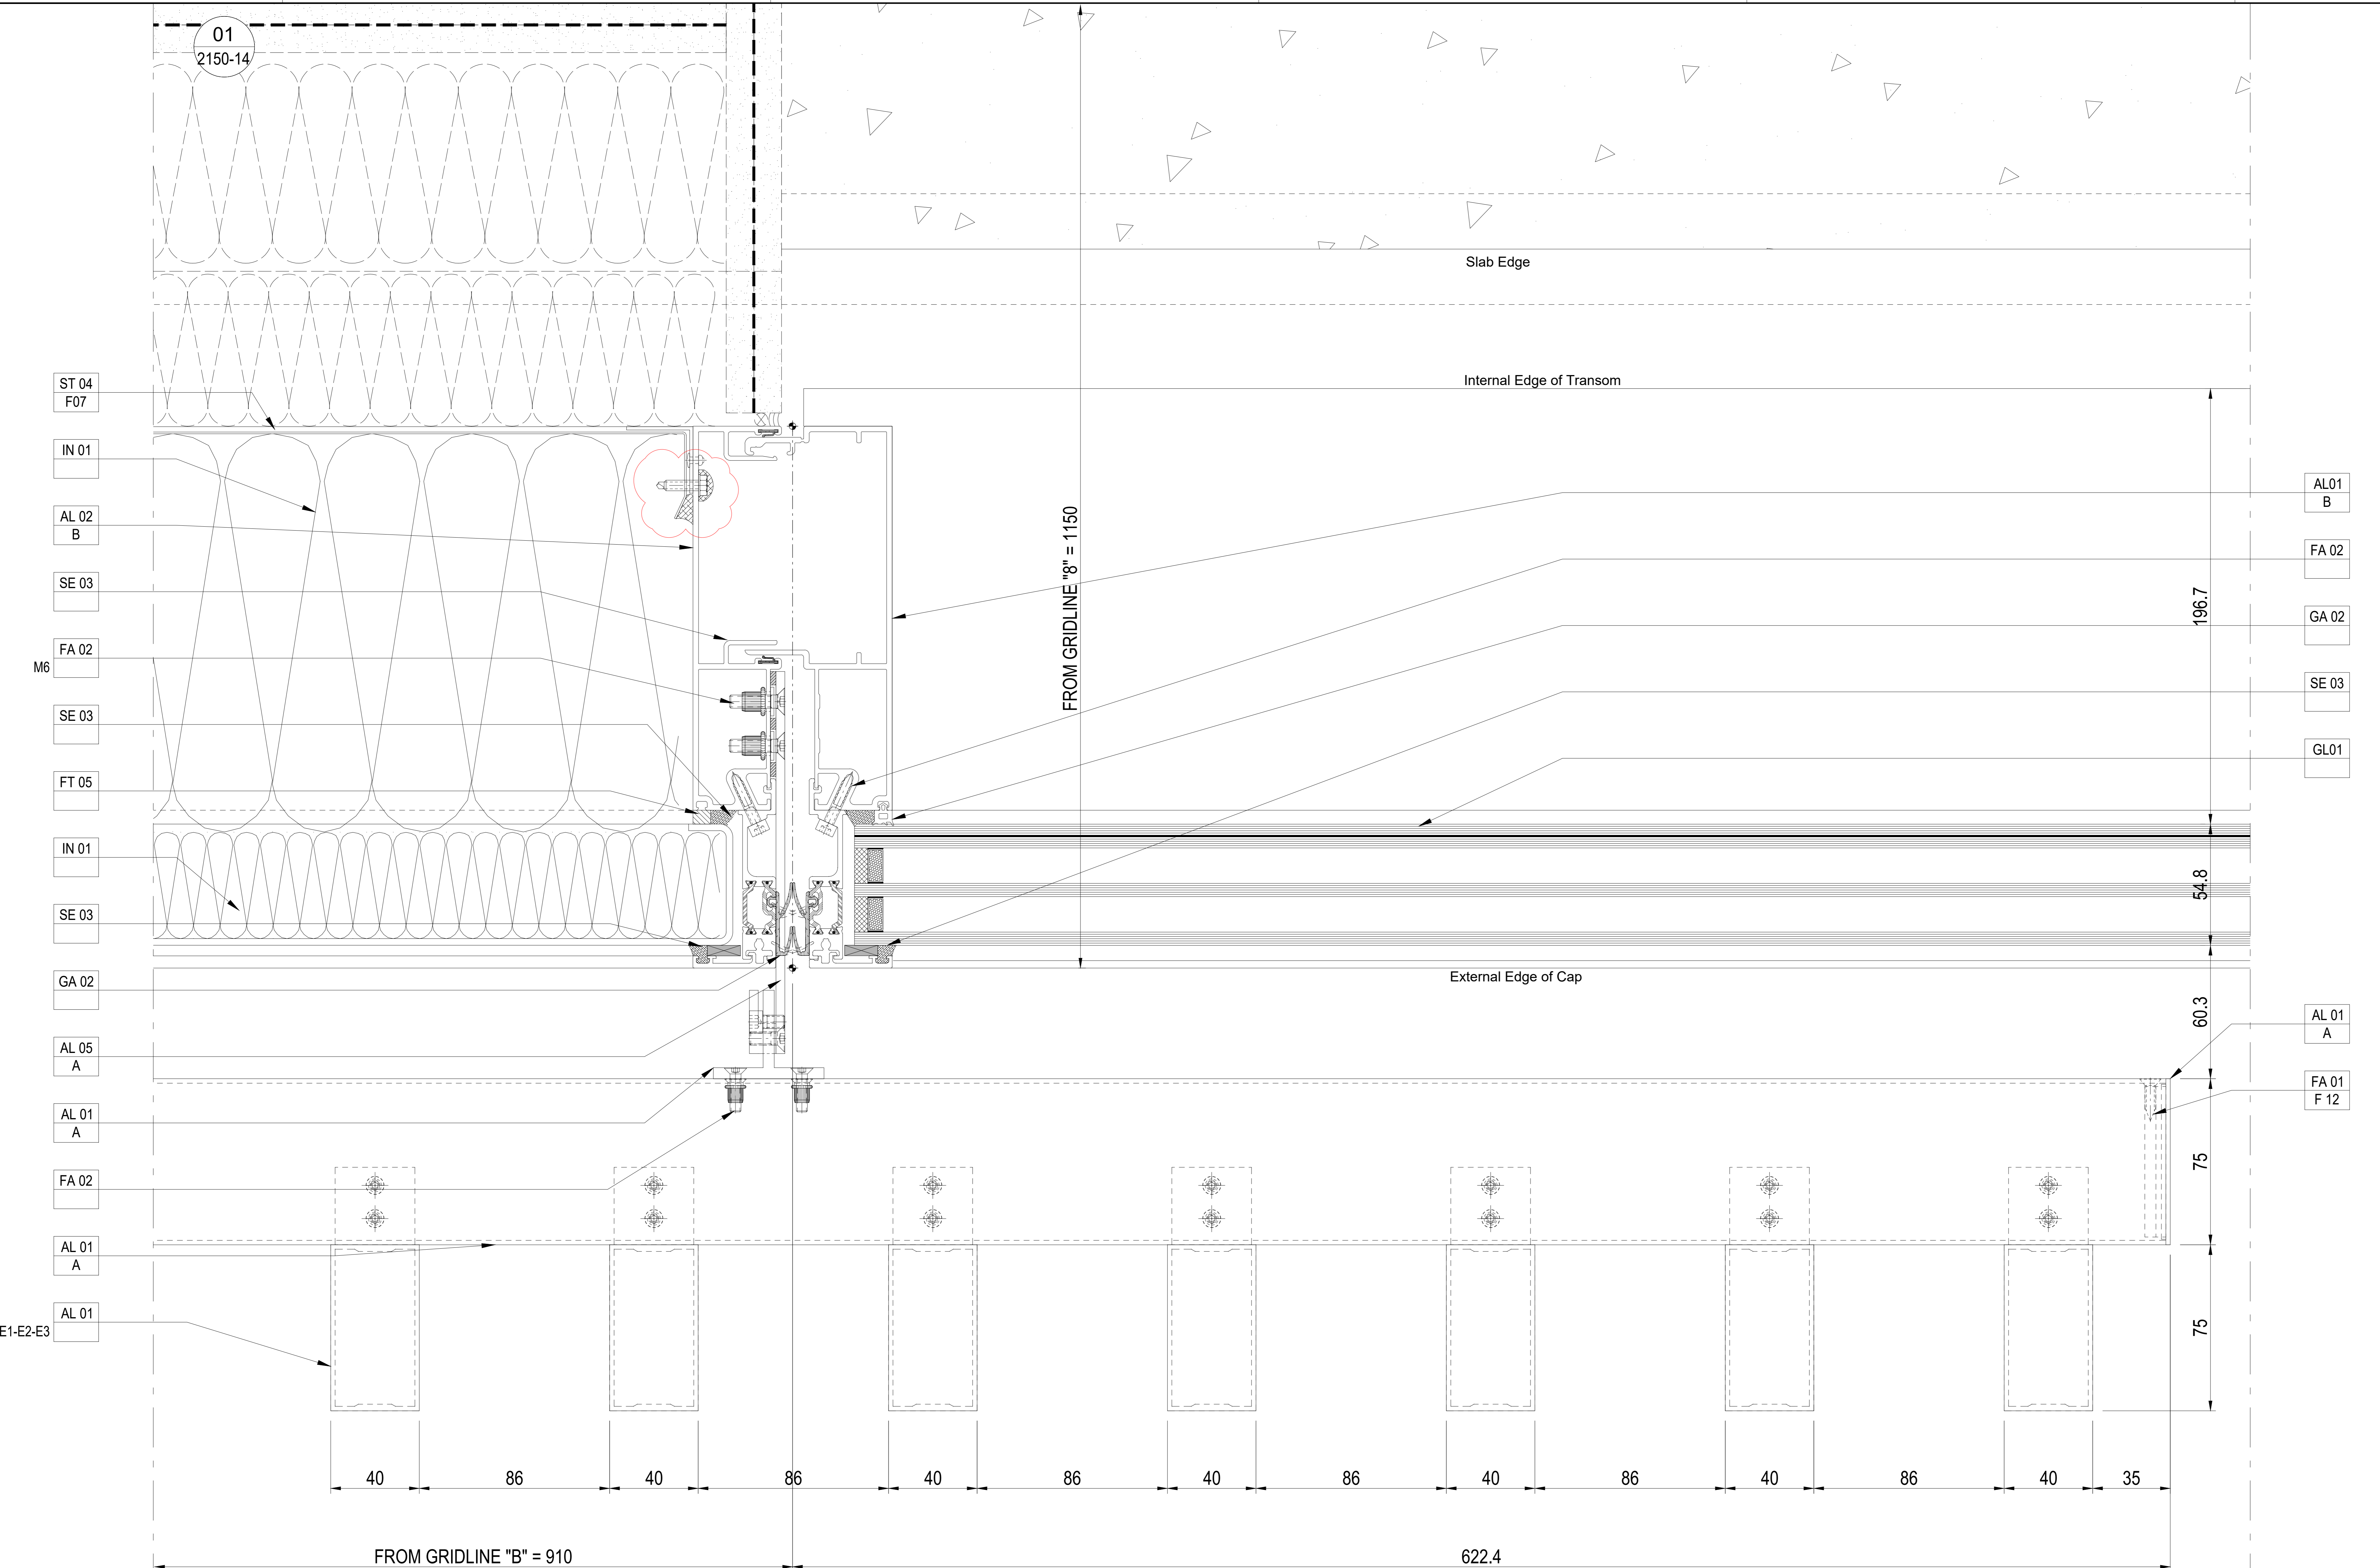


Design Architect
Stiff + Trevillon Architects Ltd
16 Woodfield Road, London W9 2BE

Client
Henry Construction Projects Ltd
Church Rd, Cranford, Middlesex, TW5 9RY

Rev	Date	By	Description
01	26.02.2021	AZ	REVISED AS NOTED

Project Name
BRILL PLACE RESIDENTIAL TOWER
Brill Place, London

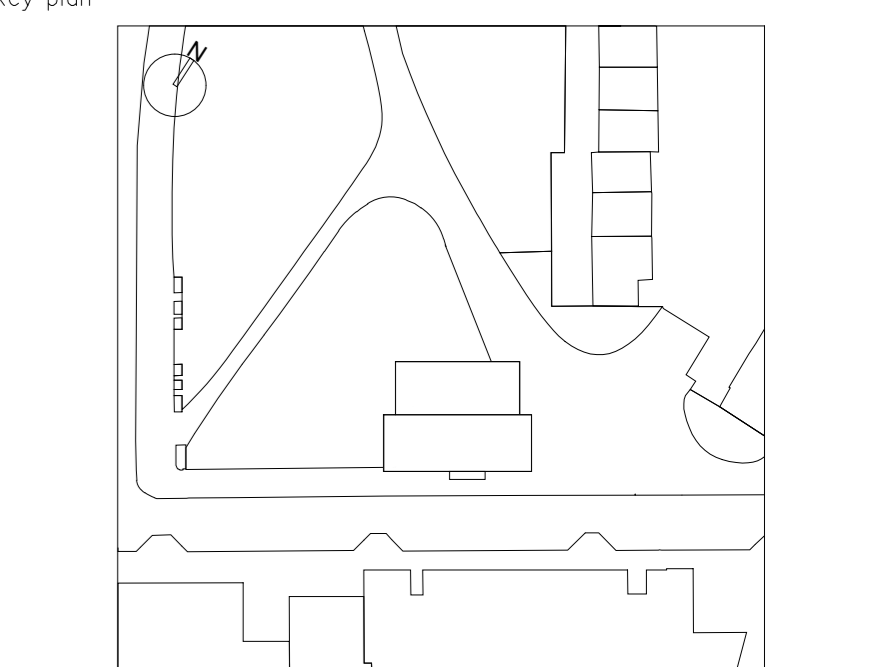

bluesteel
EXCELLENCE FOR ARCHITECTURE
Via Vittorio Veneto, 15 - 31014 San Martino di Colle Umberto (TV) Italy
Phone: 0438-520113 - Fax: 0438-520498

Title
Unitized System Facade
EWS01 - Typical Horizontal details
@ Middle Shading

Drawn by: **A. Zanin** | Checked by: **D. Da Re** | Approved by: **L. De Noni**
Scale (A0 size): | First date of issue: **11.01.2021**

Status: | Drawing No.: **0182-2150-14** | Revision No.: **01**

DIVULGATION AND REPRODUCTION FORBIDDEN BY LAW



GENERAL NOTE : Handle for apartment M4(2), height from FFL 1200

Proprietary Note:
The copyright of this drawing remains with us. No copies may be taken without our written consent nor the drawing made available to third parties. Legal action will be taken in case of breach of the above requirement.

NOTES:

01
2150-15

02
2150-15

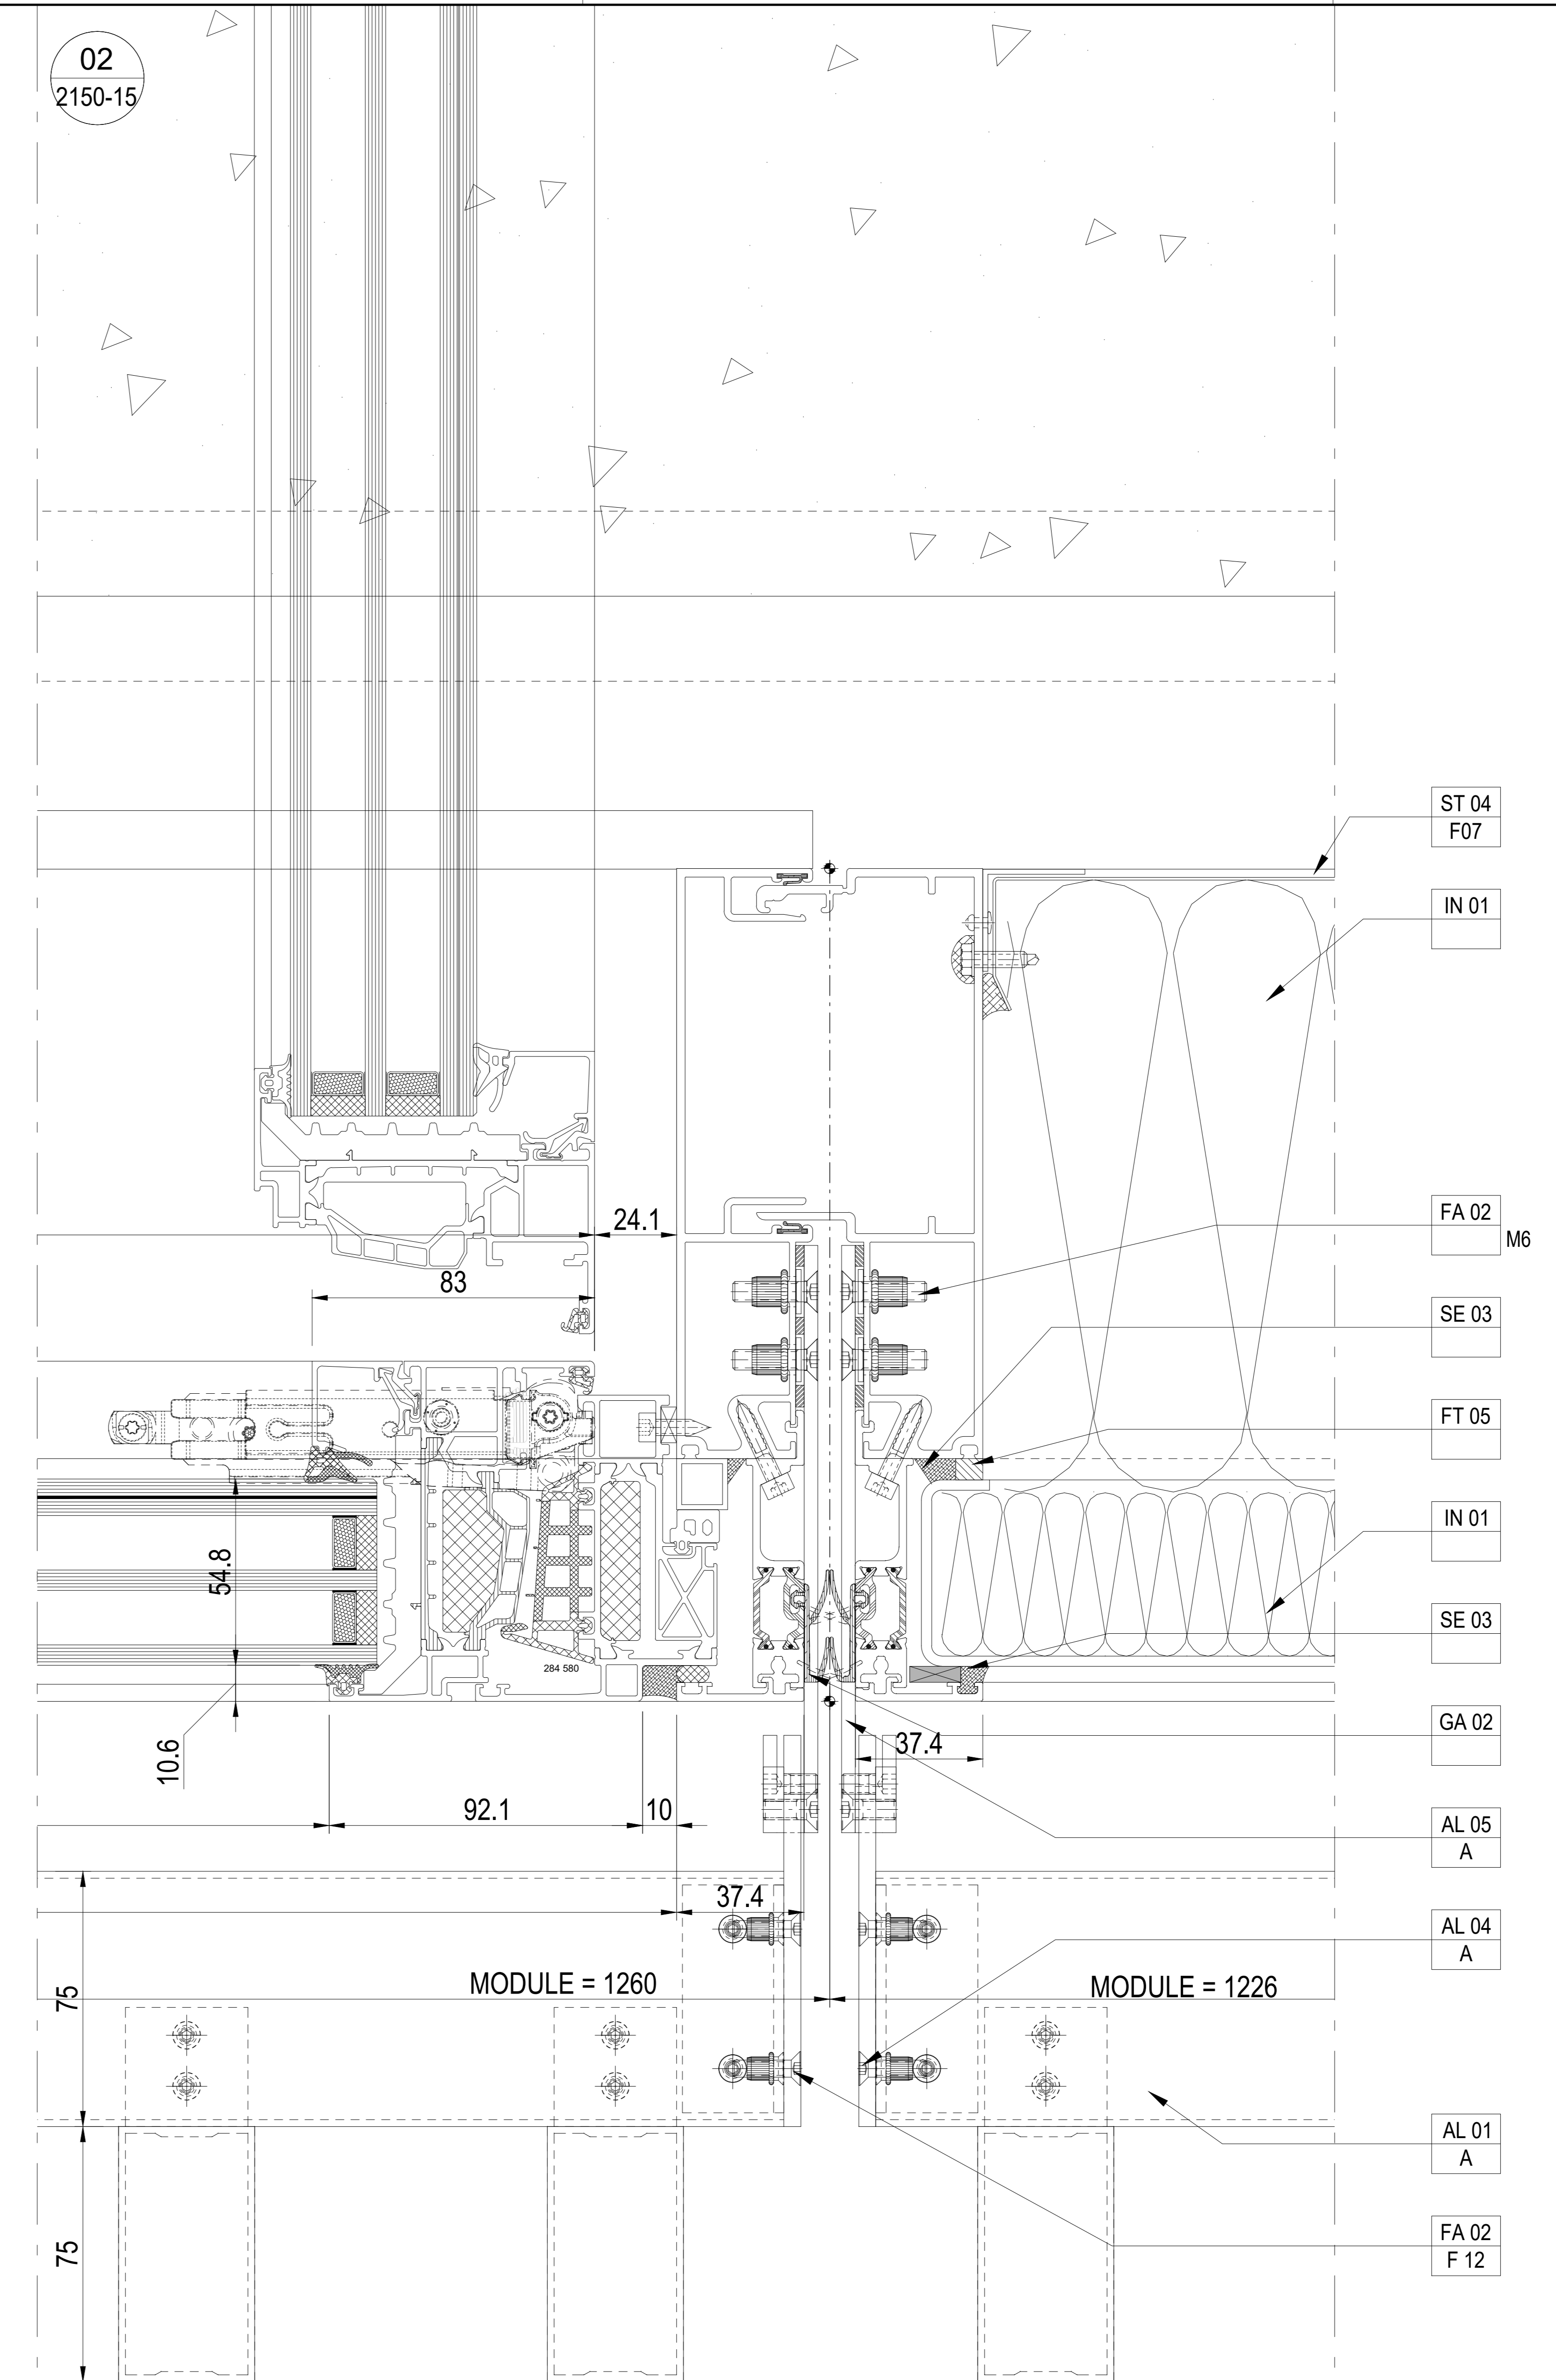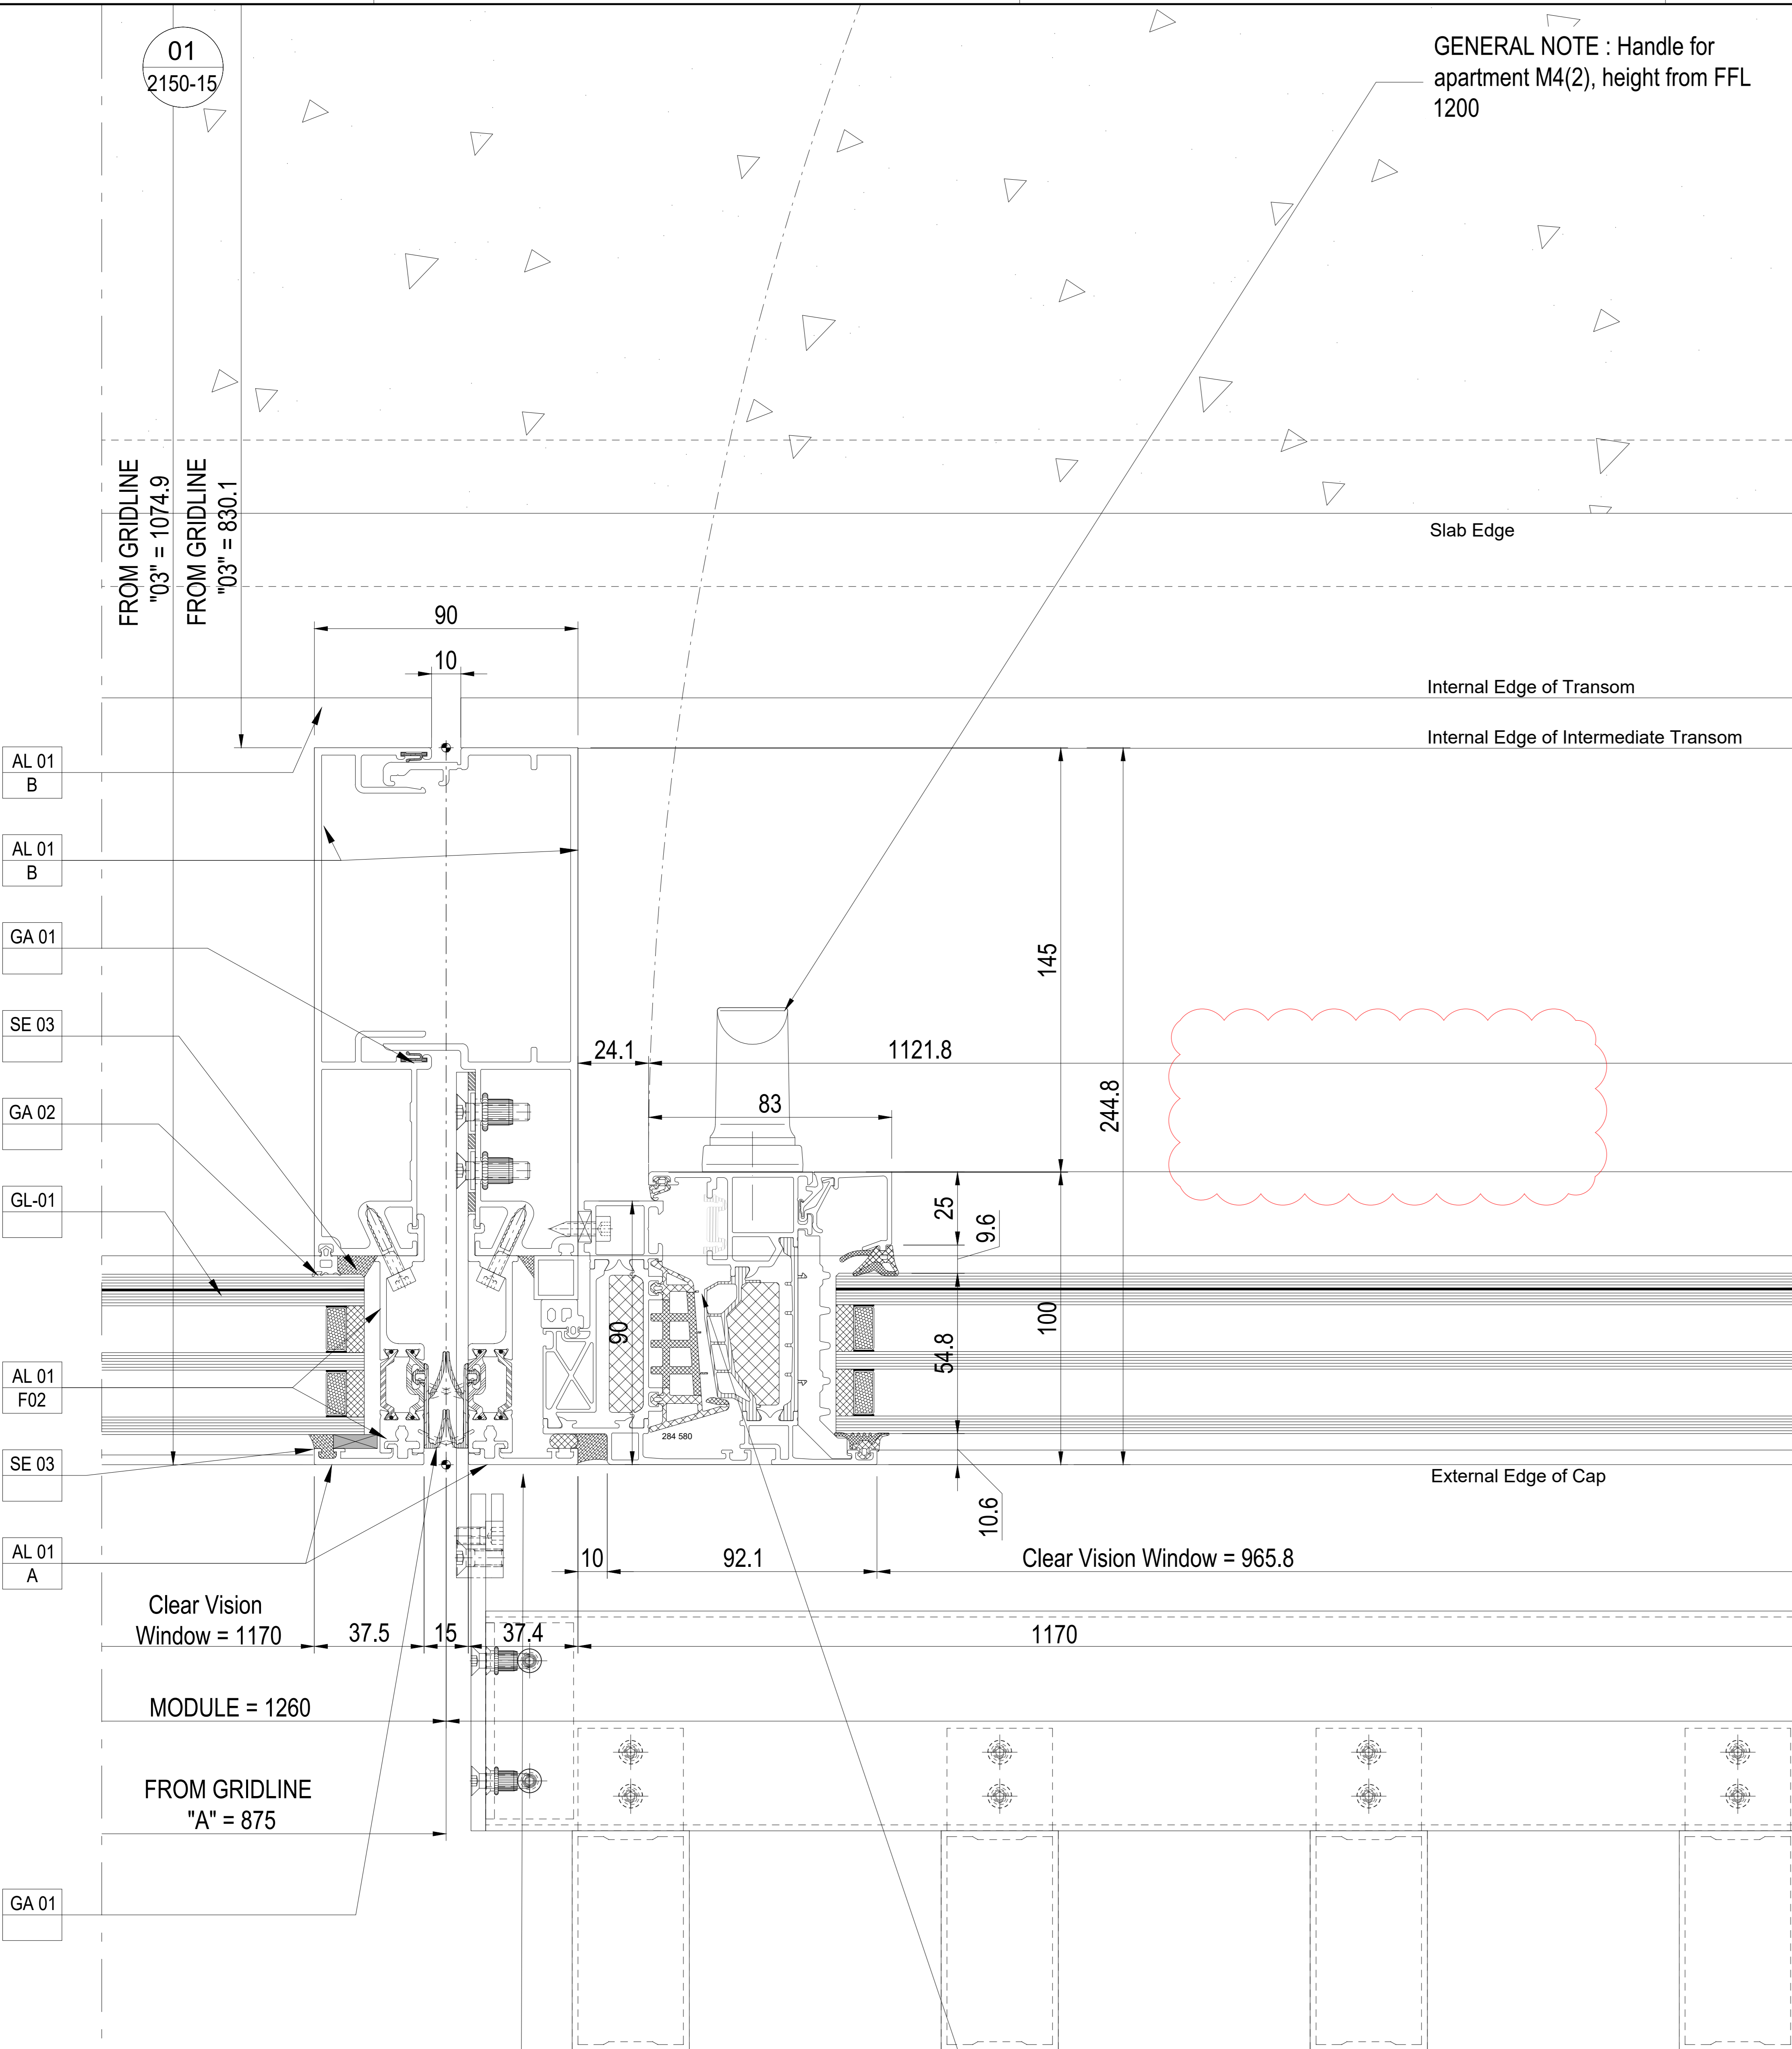


Design Architect
Stiff + Trevillon Architects Ltd
16 Woodfield Road, London W9 2BE

Client
Henry Construction Projects Ltd
Church Rd, Cranford, Middlesex, TW5 9RY

Rev	Date	By	Description
02	16.04.2021	AZ	HORIZONTAL HANDLE REMOVED
01	26.02.2021	AZ	ADDED HANDLE

Project Name
BRILL PLACE RESIDENTIAL TOWER
Brill Place, London

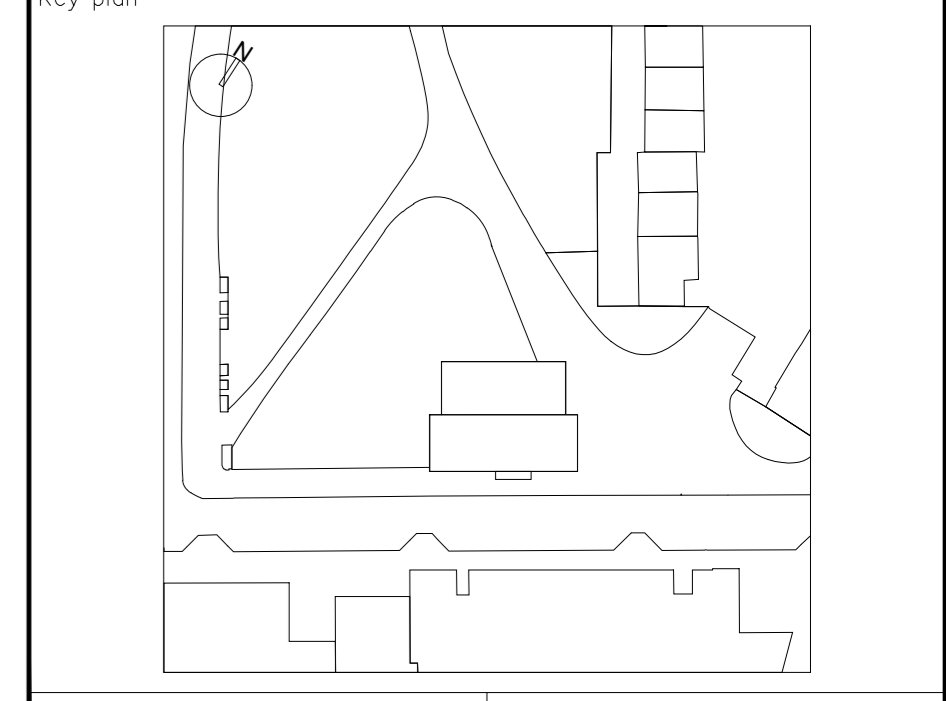

bluesteel
EXCELLENCE FOR ARCHITECTURE
Via Vittorio Veneto, 15 - 31014 San Martino di Colle Umberto (TV) Italy
Phone: 0438-520113 - Fax: 0438-520498

Title
**Unitized System Facade
EWS01 - Typical Horizontal details
for the Window Opening**

Drawn by: **A. Zanin** | Checked by: **D. Da Re** | Approved by: **L. De Noni**
Scale (A0 size): 1:3 | First date of issue: 11.01.2020

Status: - | Drawing No.: **0182-2150-15** | Revision No.: **02**
DIVULGATION AND REPRODUCTION FORBIDDEN BY LAW