

01
2140-24

ROOF
BY OTHERS

B.O.

B.O.

459.5

SE 03

ME 01

AL 04
FA 02

B.O.

94

25

394.5

IN 03

SE 03

100

25

-25

+25

173.4

6.3

54.8

10.3

165.5

IN 02

FT 05

SE 03

Sloped Ceiling

15

164.5

FA 02

AL 04
A

AL 04
F02

FA 02

SE 03

AL 01
A

FA 02

AL 04
A

AL 01
A

GU 02

SE 03

AL 01
B

GL-02

Proprietary Note:
The copyright of this drawing remains with us. No copies may be taken without our written consent nor the drawing made available to third parties. Legal action will be taken in case of breach of the above requirement.


NOTES:

Design Architect
Stiff + Trevillon Architects Ltd
16 Woodfield Road, London W9 2BE

Client
Henry Construction Projects Ltd
Church Rd, Cranford, Middlesex, TW5 9RY

Rev	Date	By	Description

Project name
BRILL PLACE RESIDENTIAL TOWER
Brill Place, London

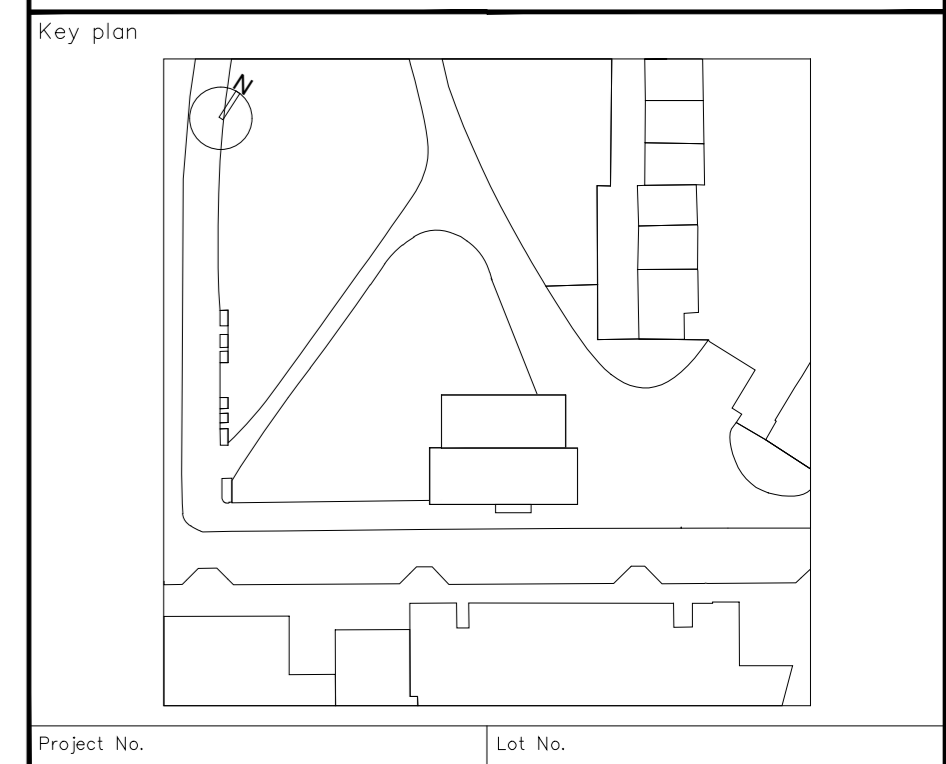

Project No. _____ Lot No. _____

bluesteel
EXCELLENCE FOR ARCHITECTURE
Via Vittorio Veneto, 15 - 31014 San Martino di Cole Umberto (TV) Italy
Phone: 0438-520113 - Fax: 0438-520498


Title
Unitized System Facade
EWS01 - Typical Vertical details
Coping Flag Elevation

Drawn by: **D. Da Re** Checked by: **D. Da Re** Approved by: **L. De Noni**
Scale (A0 size): _____ First date of issue: **20.04.2021**

Status: _____ Drawing No.: **0182-2140-24** Revision No.: **00**
DILIGENT AND REPRODUCTION FORBIDDEN BY LAW

Proprietary Note:
The copyright of this drawing remains with us. No copies may be taken without our written consent nor the drawing made available to third parties. Legal action will be taken in case of breach of the above requirement.

NOTES:

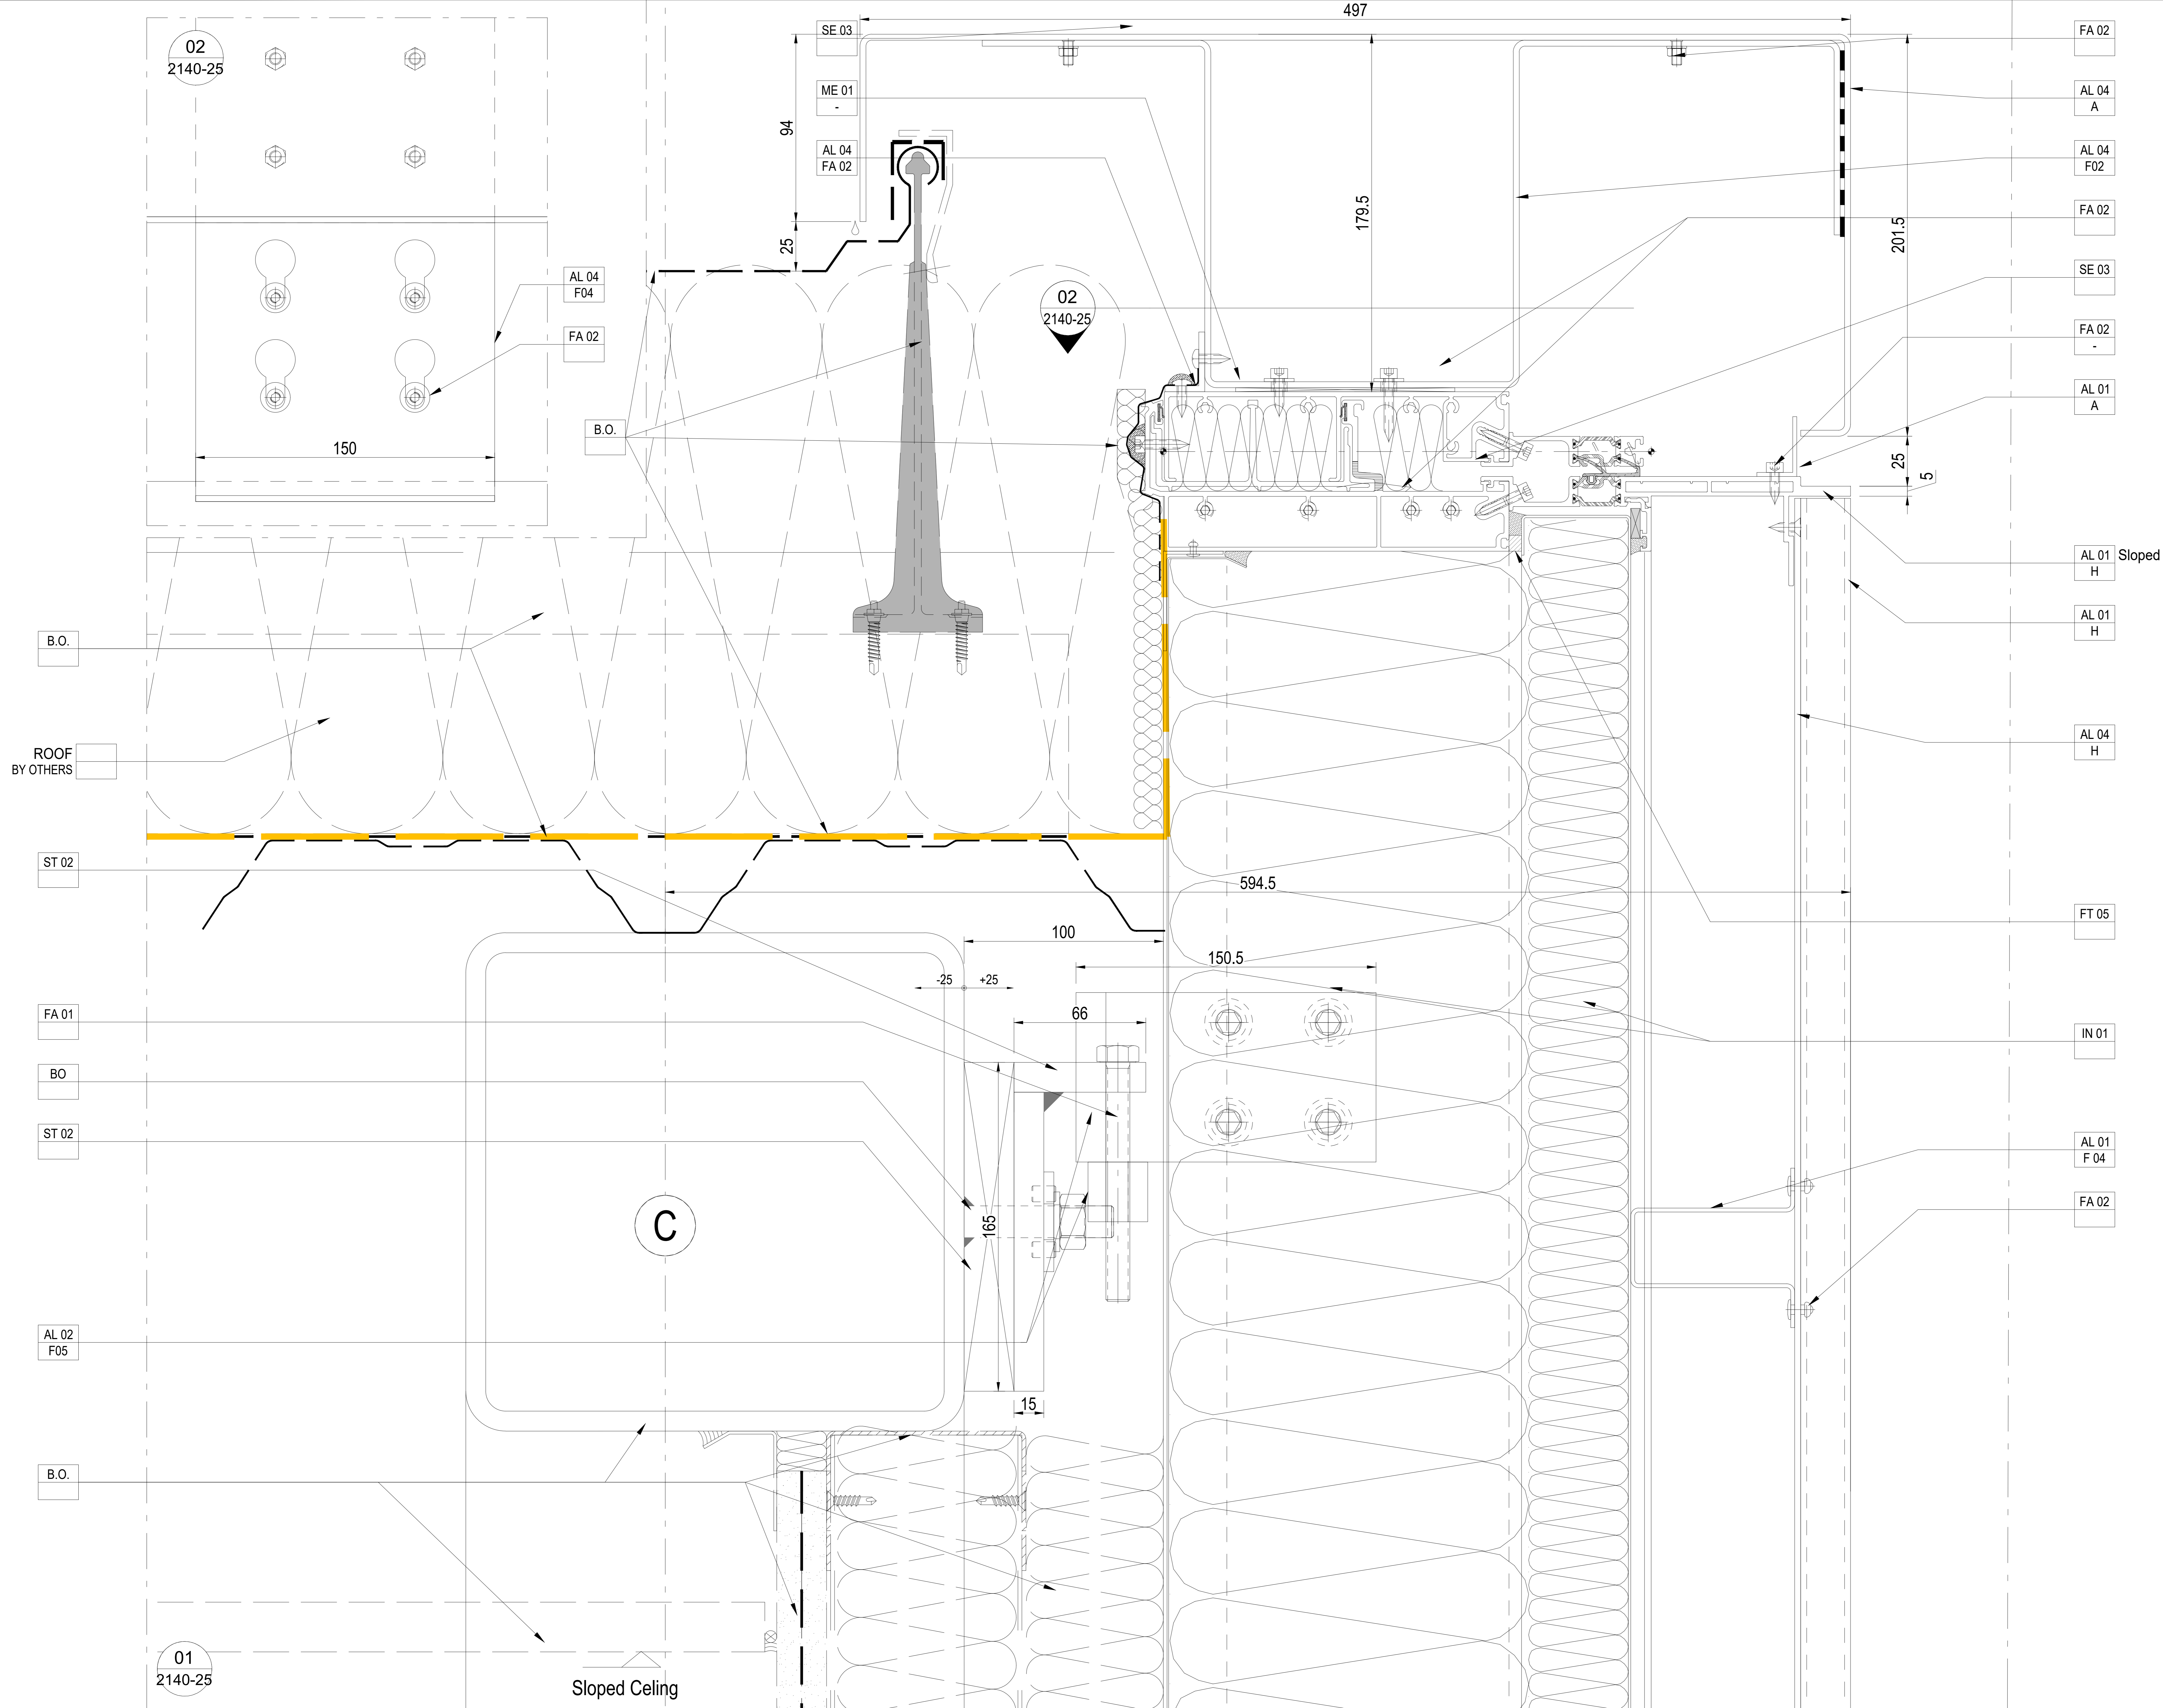


Design Architect
Stiff + Trevillon Architects Ltd
16 Woodfield Road, London W9 2BE

Client
Henry Construction Projects Ltd
Church Rd, Cranford, Middlesex, TW5 9RY

Rev	Date	By	Description
01	14.05.2021	DDR	General Revision

Project name
BRILL PLACE RESIDENTIAL TOWER
Brill Place, London

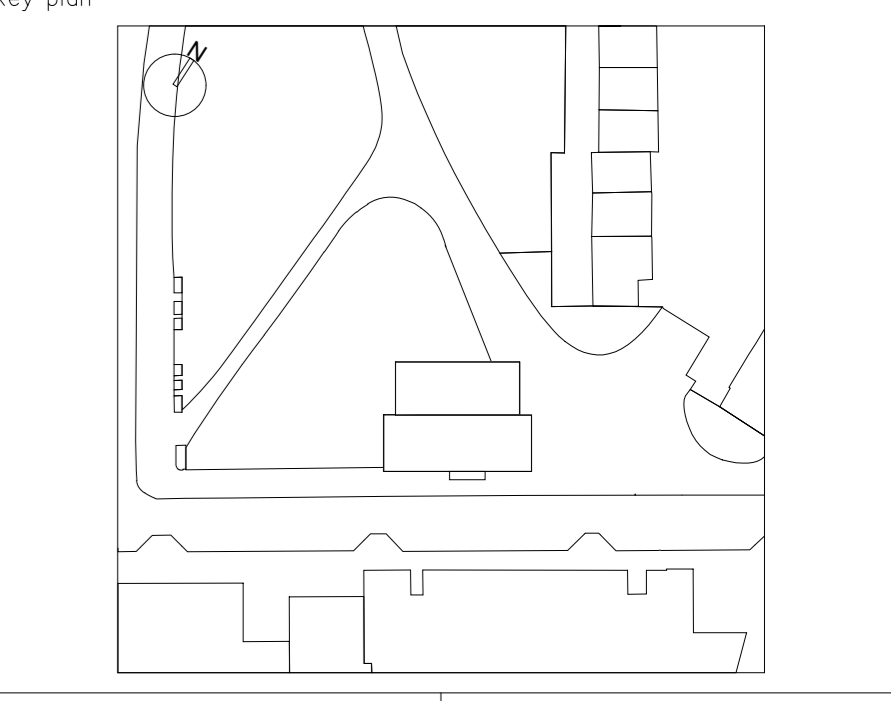

bluesteel
EXCELLENCE FOR ARCHITECTURE
Via Vittorio Veneto, 15 - 31014 San Martino di Cole Umberto (TV) Italy
Phone: 0438-520113 - Fax: 0438-520498

Title
Unitized System Facade
EWS01 - Typical Vertical details
Coping Flag Elevation - Spandrel

Drawn by: **D. Da Re** | Checked by: **D. Da Re** | Approved by: **L. De Noni**
Scale (A0 size): 1:3 | First date of issue: 20.04.2021

Status: - | Drawing No.: **0182-2140-25** | Revision No.: **01**
DIVULGATION AND REPRODUCTION FORBIDDEN BY LAW