


Proprietary Note:
The copyright of this drawing remains with us. No copies may be taken without our written consent nor the drawing made available to third parties. Legal action will be taken in case of breach of the above requirement.

NOTES:

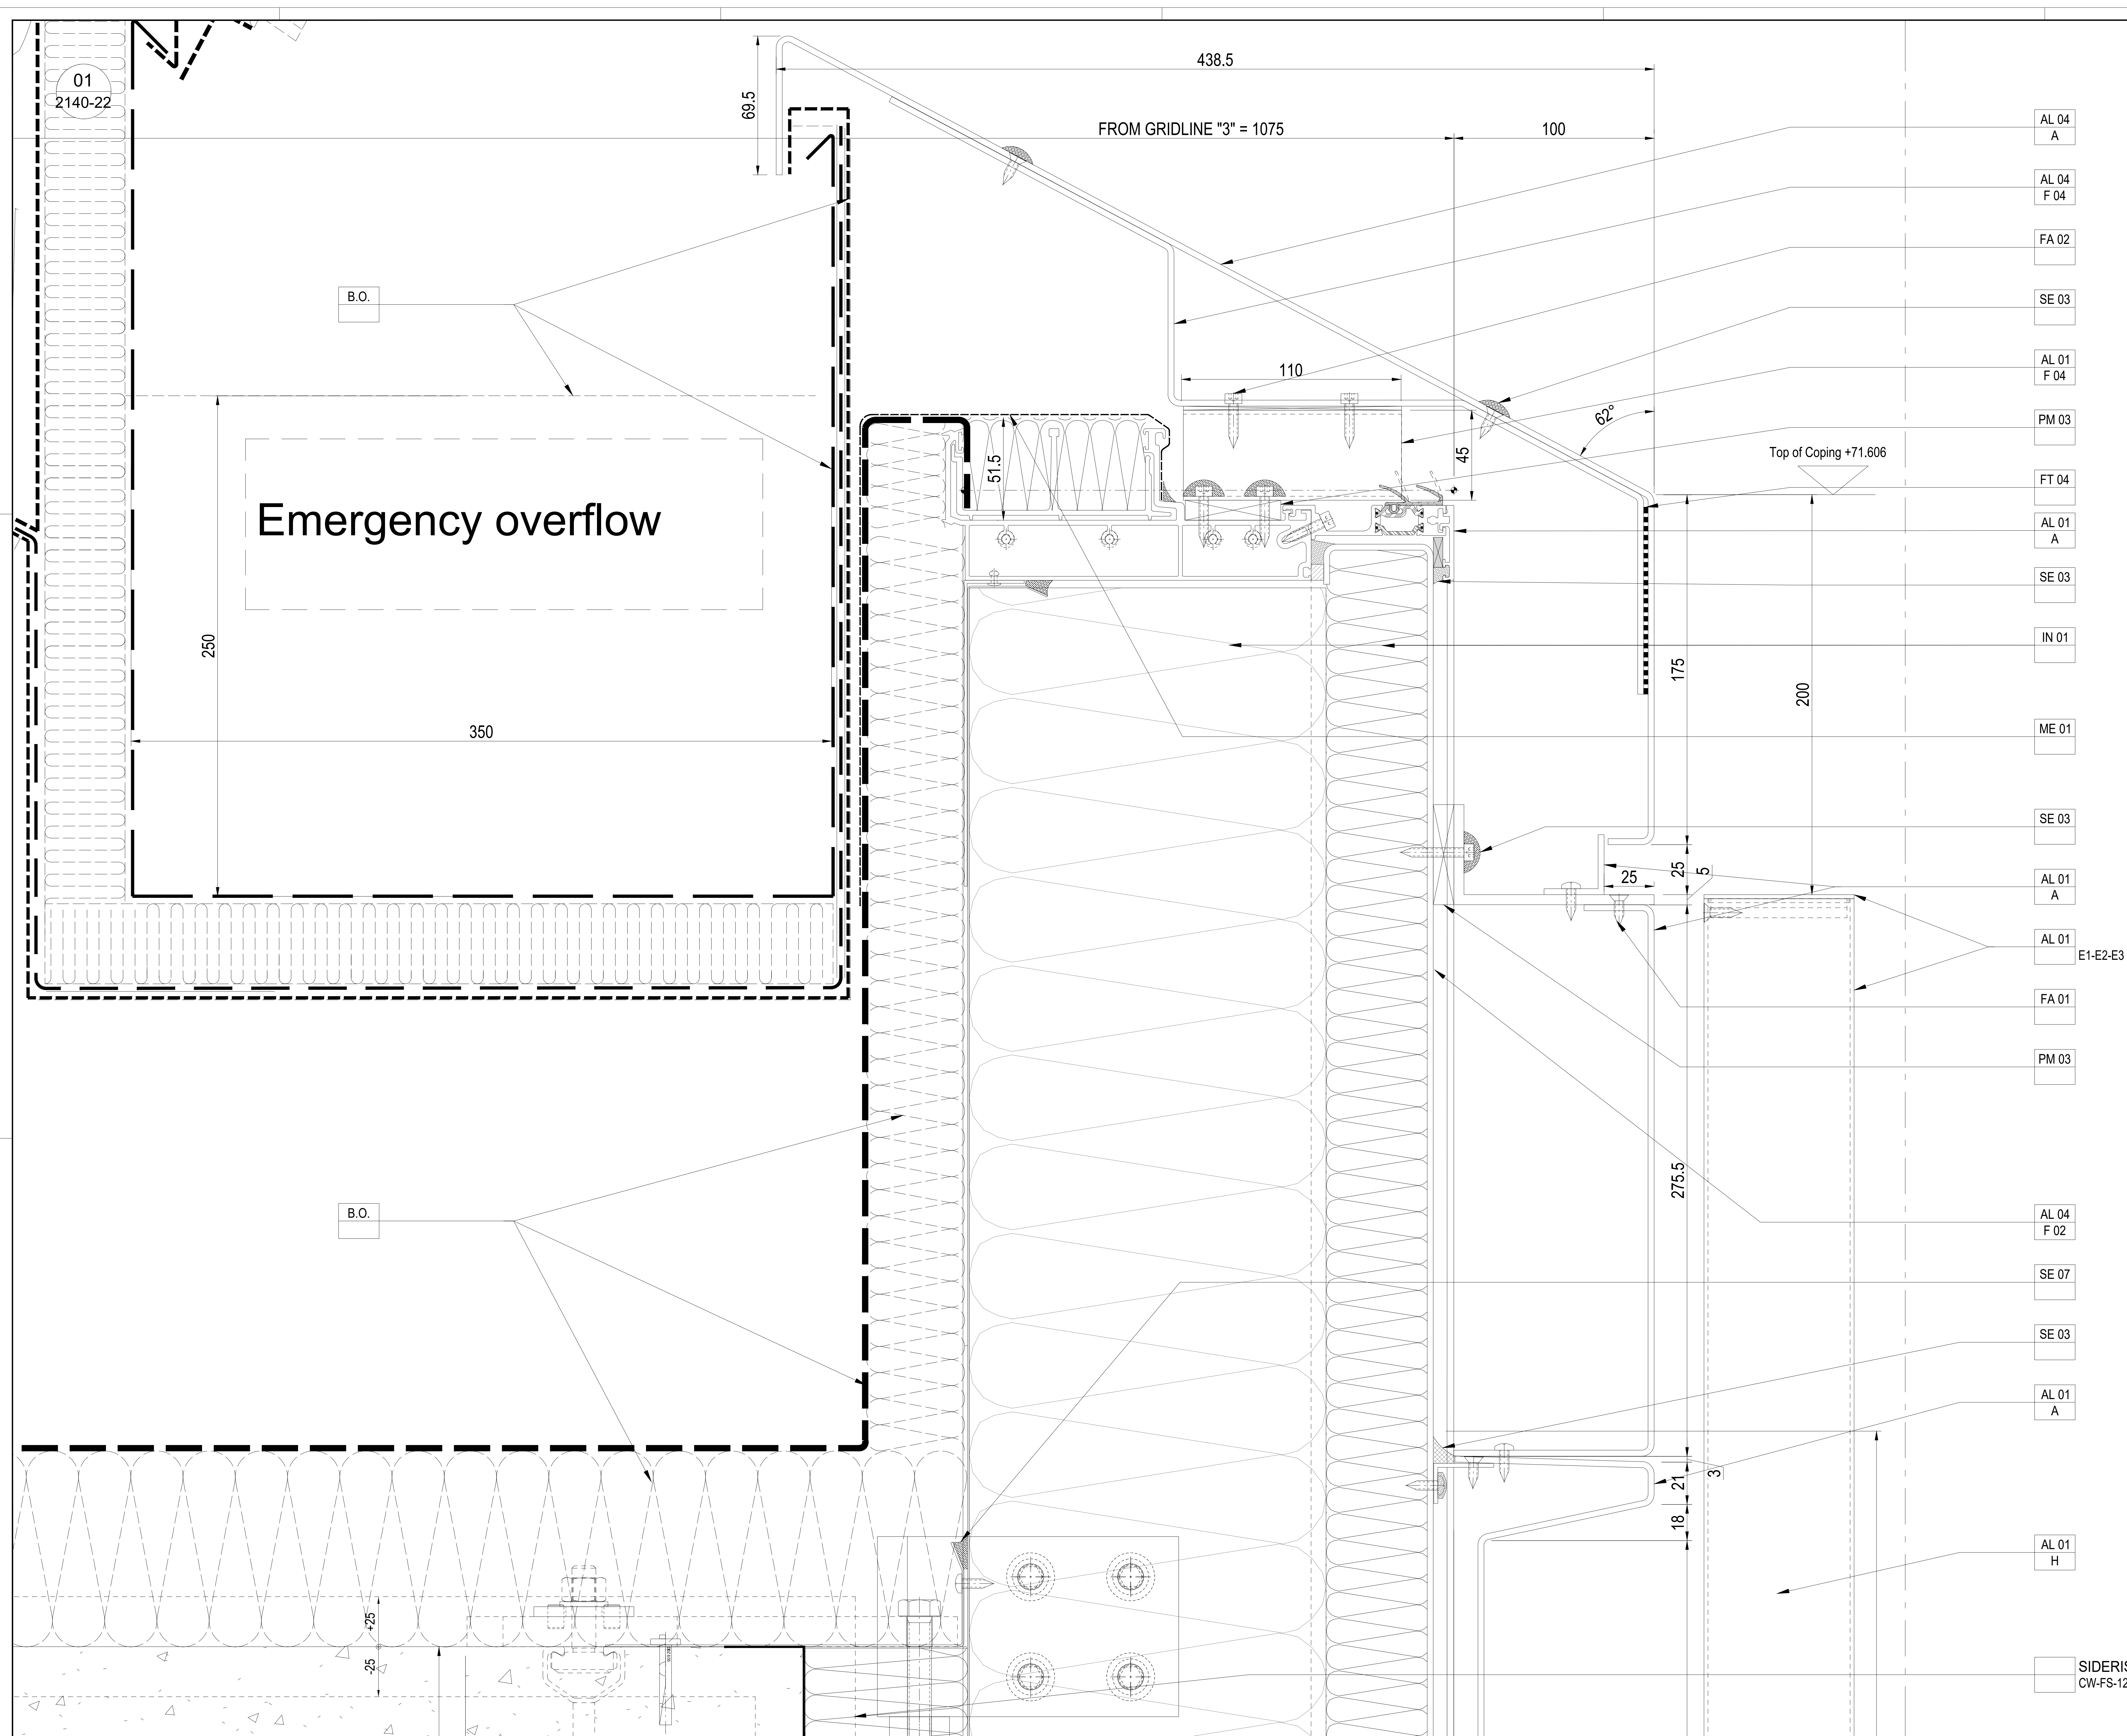

Design Architect


Stiff + Trevillon Architects Ltd
16 Woodfield Road, London W9 2BE

Client

Henry Construction Projects Ltd
Church Rd, Cranford, Middlesex, TW5 9RY

[illegible]

Project name	BRILL PLACE RESIDENTIAL TOWER
	Brill Place, London

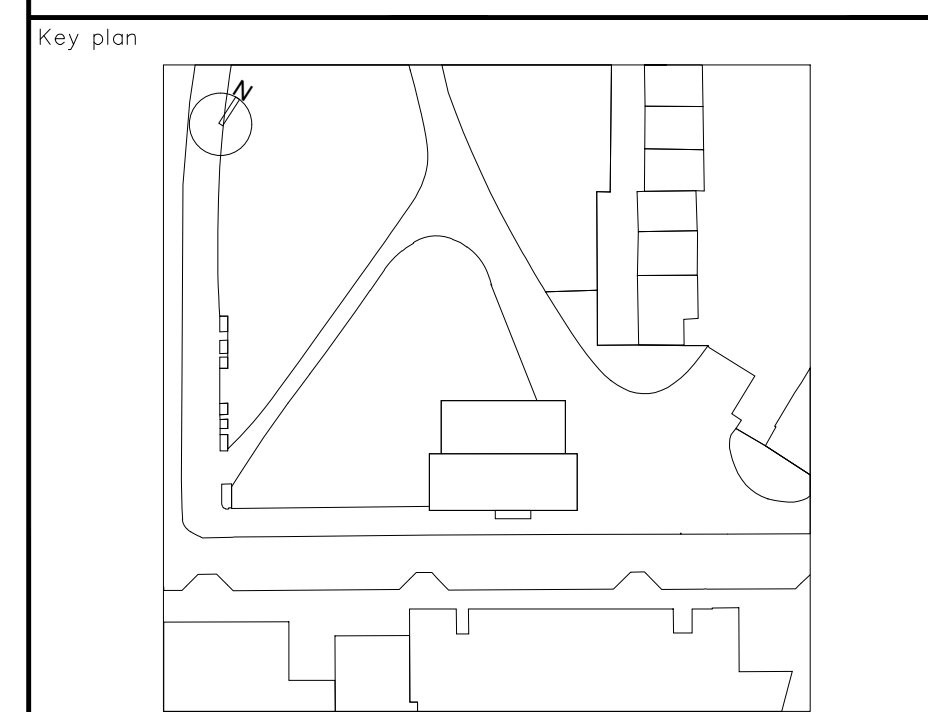

Project No.	Lot No.
-	-



bluesteel
EXCELLENCE FOR ARCHITECTURE

Via Vittorio Veneto, 13 - 31014 San Martino di Calle Umberto (TV) Italy
Phone 0438-500103 - Fax 0438-500498

Title	Unitized System Facade EWS01 - Typical Vertical details Solar Shading at Roof Lvl 15
-------	--

Drawn by A. Zanin	Checked by D. Da Re	Approved by L. De Noni
Scale (A0 size) 1:3		First date of issue 16.04.2021

Status	Drawing No.	Revision No.
-	0182-2140-22	00
Product revision		

DIVULGATION AND REPRODUCTION FORBIDDEN BY LAW