

FROM GRIDLINE "8" = 1150

AL 01
F 05

AL 01
B

SE 07

FA 01

ST 04

FA 03

ST 02

T-BOLD

Finish Floor
Level

50

90.1

+25

-25

200

Slab Edge

-25

+25

80

MI 01

SE 07

IN 02

FT 05

SE 03

AL 01
B

2736 to Finish
Floor Level

2600 to Finish
Floor Level

SEALED WITH
SILICONE

173.4

6.3

54.8

10.3

External Edge of Cap

Internal Edge of Mullion

Internal Edge of Mullion

External Edge of Cap

Clear Vision Window = 2673.2

MODULE = 3130

MODULE = 3130

100

85

37.5

15

37.5

90

37.5

15

37.5

90

37.5

15

37.5

90

37.5

15

37.5

90

37.5

15

37.5

90

37.5

90

37.5

15

37.5

90

37.5

15

<

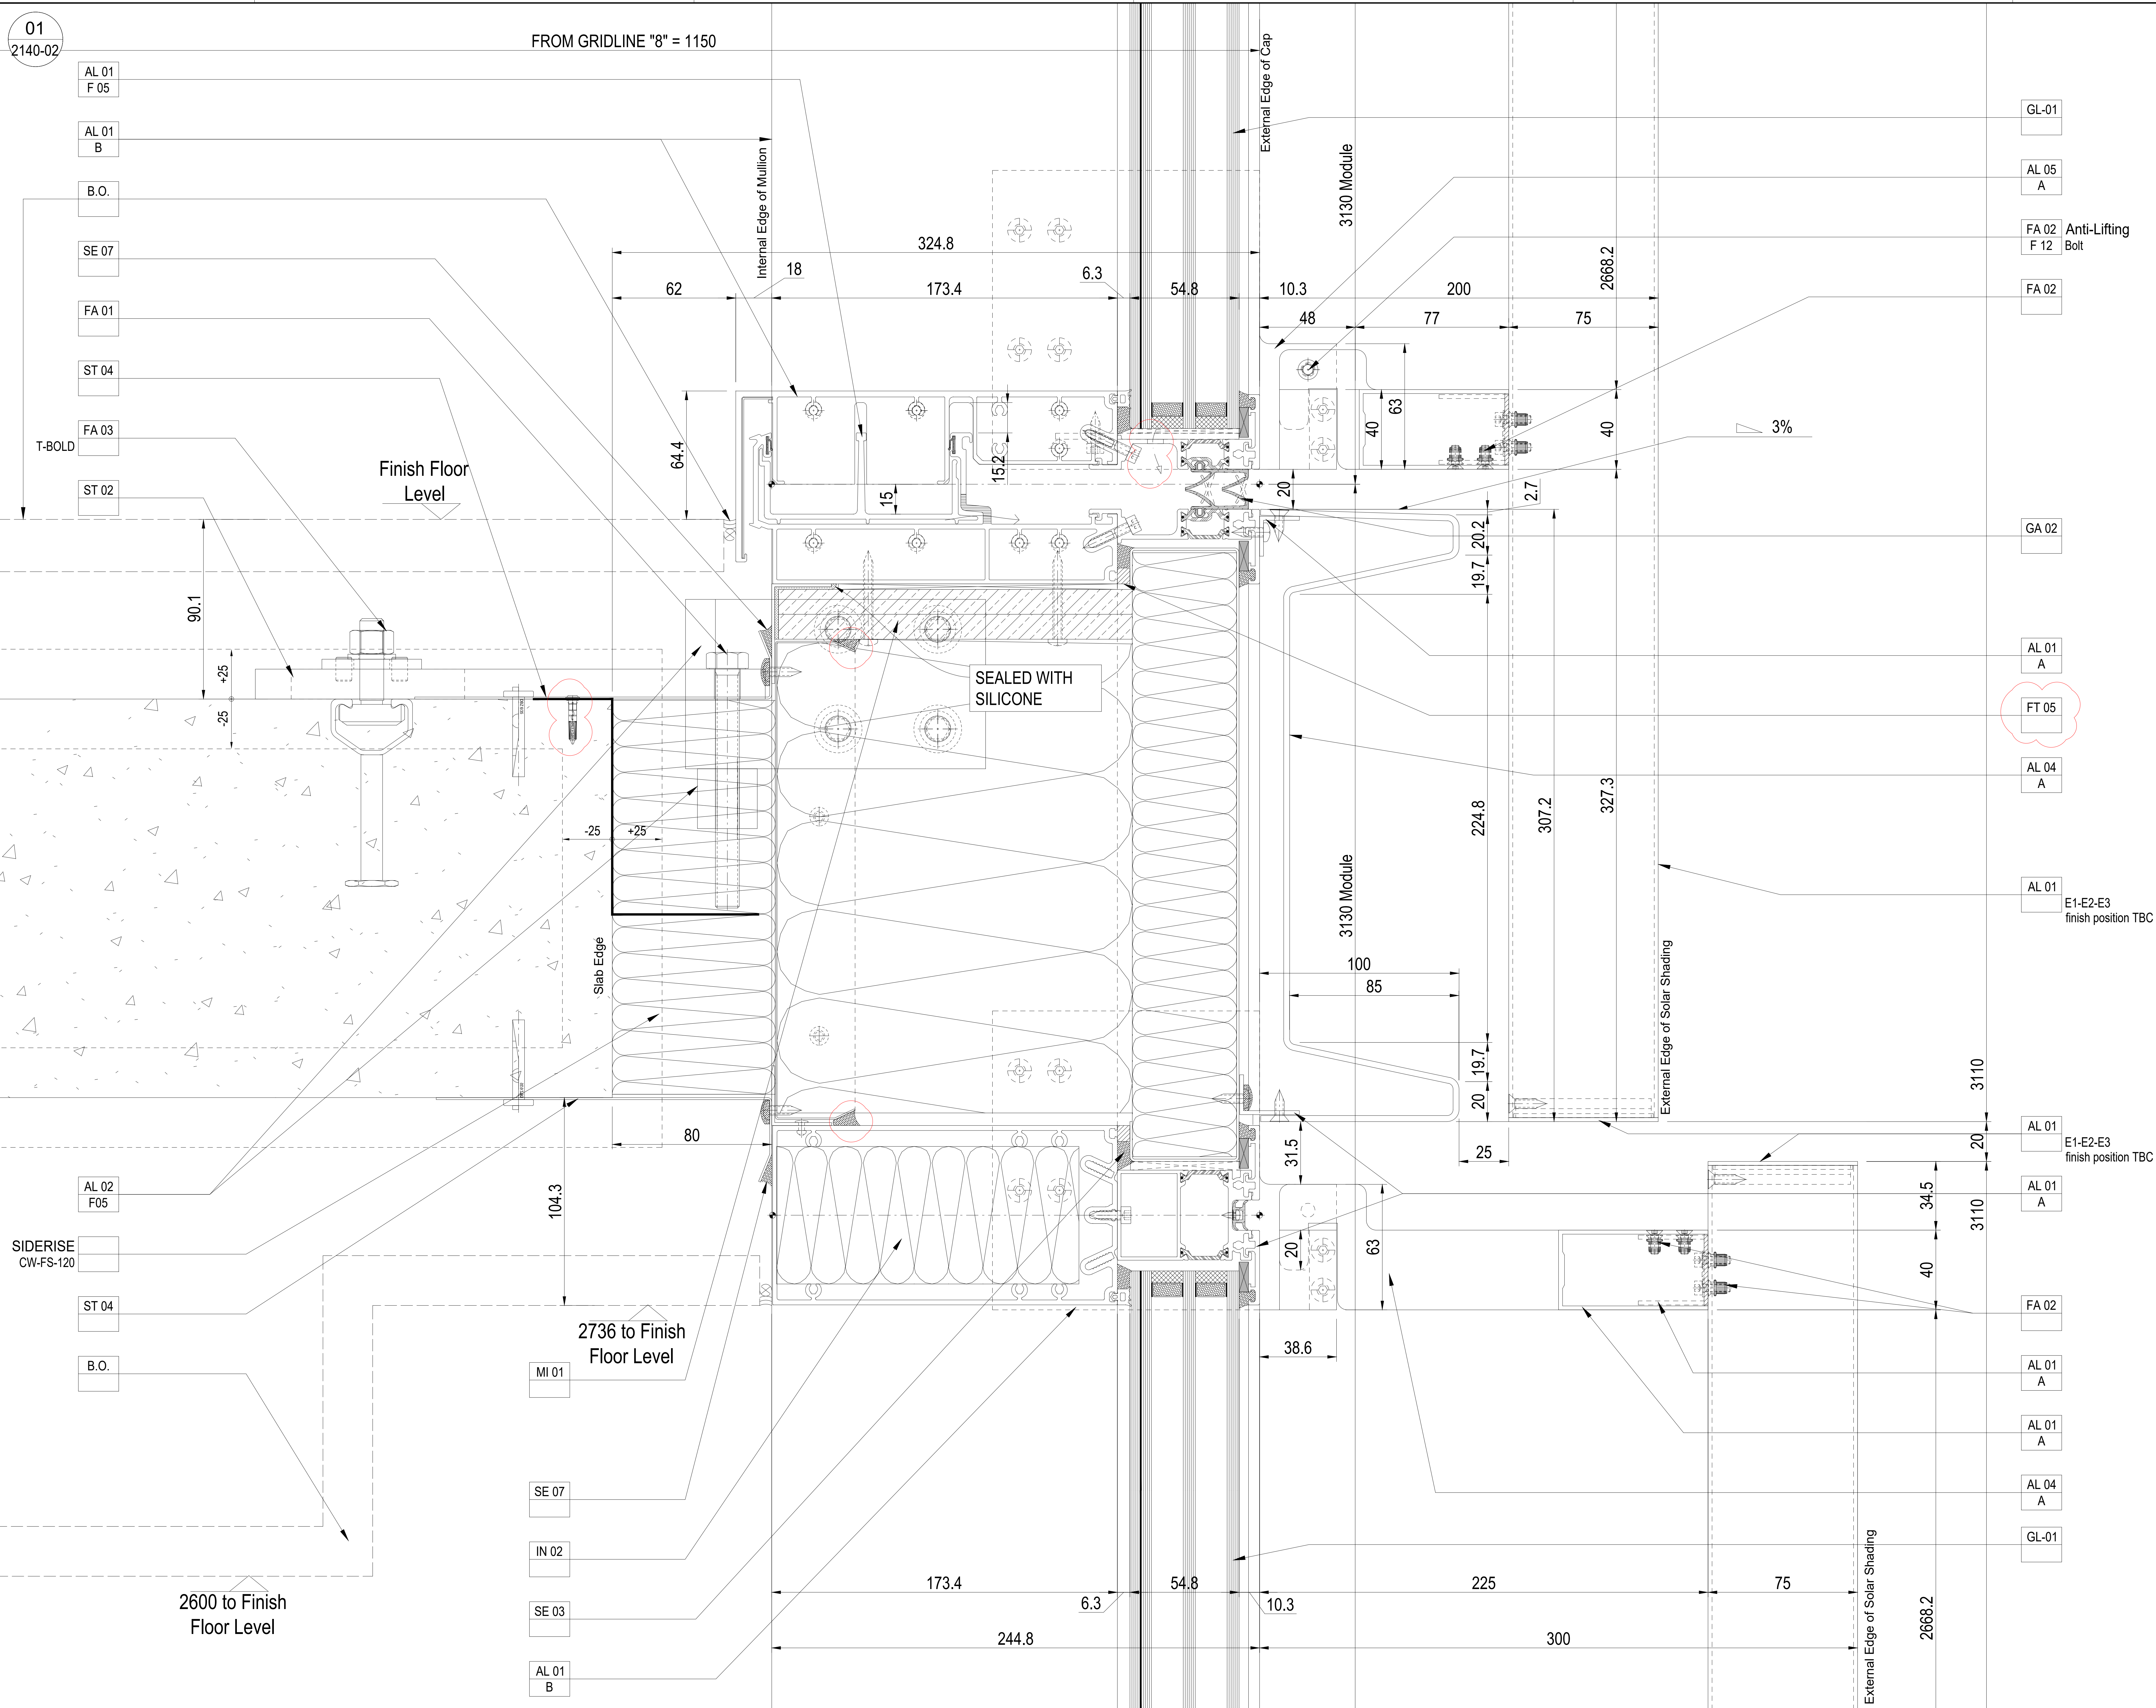

Proprietary Note:

The copyright of this drawing remains with us. No copies may be taken without our written consent nor the drawing made available to third parties. Legal action will be taken in case of breach of the above requirement.

NOTES:

DRAWING ORIGINATED FROM PCSA CODE 0182-1140-02

Design Architect

Stiff + Trevillon Architects Ltd
16 Woodfield Road, London W9 2BE

Client

Henry Construction Projects Ltd
Church Rd, Cranford, Middlesex, TW5 9RY

No	Date	By	Description
02	26.02.2021	AZ	REVISED AS NOTED
01	11.01.2021	AZ	REVISED AS NOTED

Project name

BRILL PLACE RESIDENTIAL TOWER
Brill Place, London

Key plan

Project No. Lot No.

bluesteel
EXCELLENCE FOR ARCHITECTURE

Via Vittorio Veneto, 15 - 31014 San Martino di Colle Umberto (TV) Italy
Phone: 0438-500103 - Fax: 0438-500498

Title

Unitized System Facade
EWS01 - Typical Vertical details
Fixed Glazing + Shading

Drawn by	Checked by	Approved by
A. Zanin	D. Da Re	L. De Noni

Scale (A0 size) First date of issue 09.11.2020

Status	Drawing No.	Revision No.
-	0182-2140-02	02

0182-2140-02 02

DIVULGATION AND REPRODUCTION FORBIDDEN BY LAW

FROM GRIDLINE "8" = 1150

B.O.

B.O.

B.O.

Finish Floor Level

90.1

+25

-25

-25

+25

SIDERISE
CW-FS-120

SE 7

B.O.

B.O.

2600 to Finish
Floor Level

Internal Edge of Mullion

80

244.8

324.8

179.7

54.8

15

152

External Edge of Cap

Anti-Lifting Bolt

75

40

15

12

13

14

13

GENERAL NOTE : external
pressure caps can be
removed for maintenace

GENERAL NOTE : these screws are not
necessary to be removed for maintenance
as the external clip are made for this

AL 04

A

AL 01

A

FA 02

F 12

AL 01

E1-E2-E3
finish position TBC

FA 02

FT 05

IN 01

AL 04

A

AL 01

E1-E2-E3
finish position TBC

Proprietary Note:
The copyright of this drawing remains with us.
No copies may be taken without our written
consent nor the drawing made available to
third parties. Legal action will be taken in case
of breach of the above requirement.

NOTES:
DRAWING ORIGINATED
FROM PCSA CODE
0182-1140-03

Design Architect

Stiff + Trevillon Architects Ltd
16 Woodfield Road, London W9 2BE

Client


Henry Construction Projects Ltd
Church Rd, Cranford, Middlesex, TW5 9RY

02	26.02.2021	AZ	REVISED AS NOTED
01	11.01.2021	AZ	REVISED AS NOTED
Rev	Date	By	Description

Project name

BRILL PLACE RESIDENTIAL TOWER
Brill Place, London

Key plan

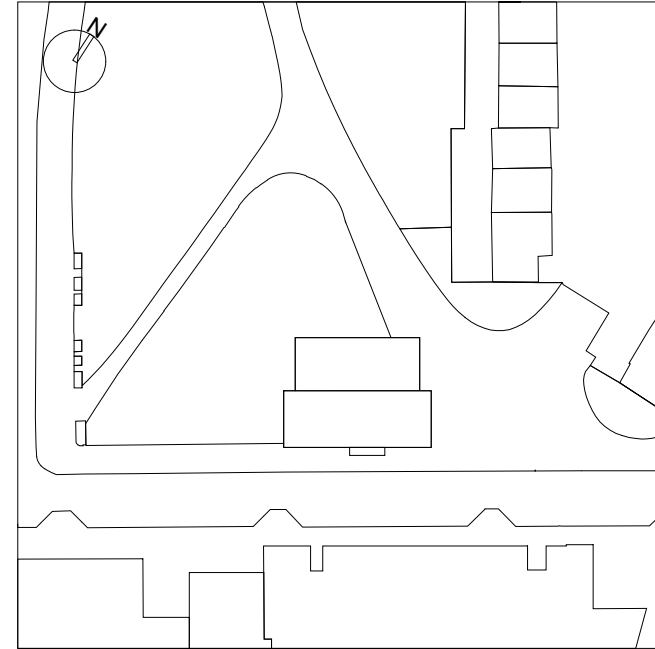

Project No.

Lot No.

bluesteel
EXCELLENCE FOR ARCHITECTURE

Via Vittorio Veneto, 15 - 31014 San Martino di Colle Umberto (TV) Italy
Phone: 0438-500103 - Fax: 0438-500498

Title

Unitized System Facade
EWS01 - Typical Vertical details
Spandrel + Shading

Drawn by

A. Zanin

Checked by

D. Da Re

Approved by

L. De Noni

Scale (A0 size)

1:3

First date of issue

09.11.2020

Status

Drawing No.

0182-2140-03

Revision No.


02

Printed note

DIVULGATION AND REPRODUCTION FORBIDDEN BY LAW

Proprietary Note:
The copyright of this drawing remains with us.
No copies may be taken without our written
consent nor the drawing made available to
third parties. Legal action will be taken in case
of breach of the above requirement.

NOTES:
DRAWING ORIGINATED
FROM PCSA CODE
0182-1140-05

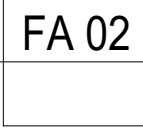

GENERAL NOTE : these screws are not necessary to be removed for maintenance as the external clip are made for this

Stiff + Trevillon Architects Ltd
16 Woodfield Road, London W9 2BE


Henry Construction Projects Ltd
Church Rd, Cranford, Middlesex, TW5 9RY

02	26.02.2021	AZ	REVISED AS NOTED
01	11.01.2021	AZ	REVISED AS NOTED
Rev	Date	By	Description

project name

BRILL PLACE RESIDENTIAL TOWER

Brill Place, London

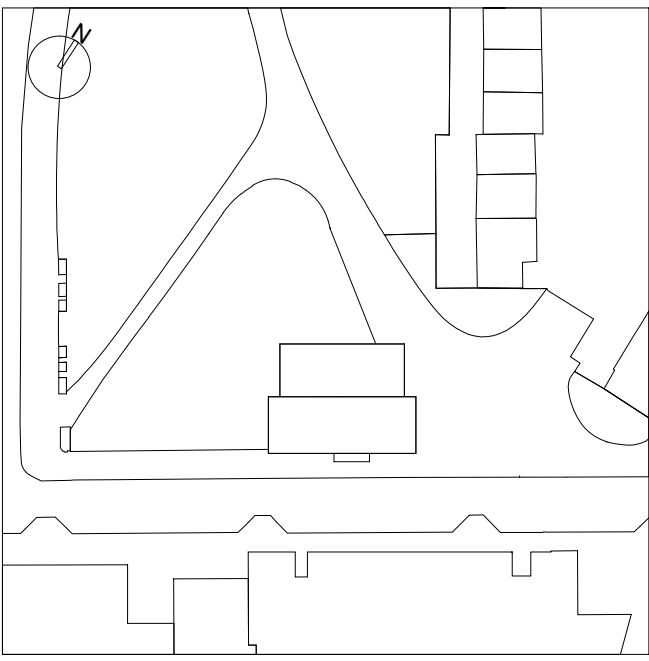

Subject No.	Lot No.
-------------	---------



Via Vittorio Veneto, 13 - 31014 San Martino di Colle Umberto (TV) Italy
Phone 0438-500103--Fax 0438-500498

Unitized System Facade
EWS01 - Typical Vertical details
Spandrel Panels

Prepared by L. Zanin	Checked by D. Da Re	Approved by L. De Noni
--------------------------------	-------------------------------	----------------------------------

Size (A0 size)	First date of issue
1:3	09.11.2020

Status	Drawing No.	Revision No.
-	0182 2140 05	03

0162-2140-03 02

DIVULGATION AND REPRODUCTION FORBIDDEN BY LAW

01
2140-07

IN 02

2600 to Finish
Floor Level

B.O.

AL 01
B

GU 01

AL 01
B

AL 01
A

GU 03

AL 01
A

GU 02

PM 02

GU 02

GL 01

02
2140-07

AL 01
B

FROM GRIDLINE "8" = 1150

Internal Edge of Mullion

External Edge of Rainscreen

MODULE = 3130

GU 02

SE 03

AL 01
B

B.O.

900 to Finish
Floor Level

B.O.

ST 04
F07

IN 01

AL 01
A

AL 01
C

AL 01
A

GU 03

SE 03

FT 05 2 SIDED ADHESIVE

AL 01
A

SE 03

Proprietary Note:
The copyright of this drawing remains with us. No copies may be taken without our written consent nor the drawing made available to third parties. Legal action will be taken in case of breach of the above requirement.

NOTES:
DRAWING ORIGINATED
FROM PCSA CODE
0182-1140-07

Design Architect

Stiff + Trevillon Architects Ltd
16 Woodfield Road, London W9 2BE

Client


Henry Construction Projects Ltd
Church Rd, Cranford, Middlesex, TW5 9RY

03	10.05.2021	MP	REVISED	AS NOTED
02	26.02.2021	AZ	REVISED	AS NOTED
01	11.01.2021	AZ	REVISED	AS NOTED

Project name

BRILL PLACE RESIDENTIAL TOWER
Brill Place, London

Key plan

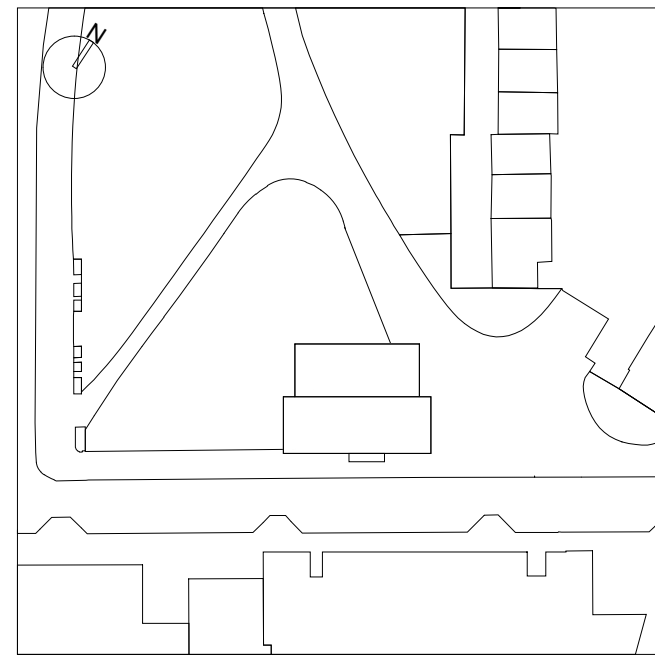

Project No.

Lot No.

bluesteel
EXCELLENCE FOR ARCHITECTURE

Via Vittorio Veneto, 15 - 31014 San Martino di Colle Umberto (TV) Italy
Phone: 0438-500103 - Fax: 0438-500498

Title

Unitized System Facade
EWS01 - Typical Vertical details
Mid Transom - Operable Window

Drawn by

A. Zanin

Checked by

D. Da Re

Approved by

L. De Noni

Scale (A0 size)

1:3

First date of issue

09.11.2020

Status

-


Drawing No.

0182-2140-07

Revision No.

03

DIVULGATION AND REPRODUCTION FORBIDDEN BY LAW

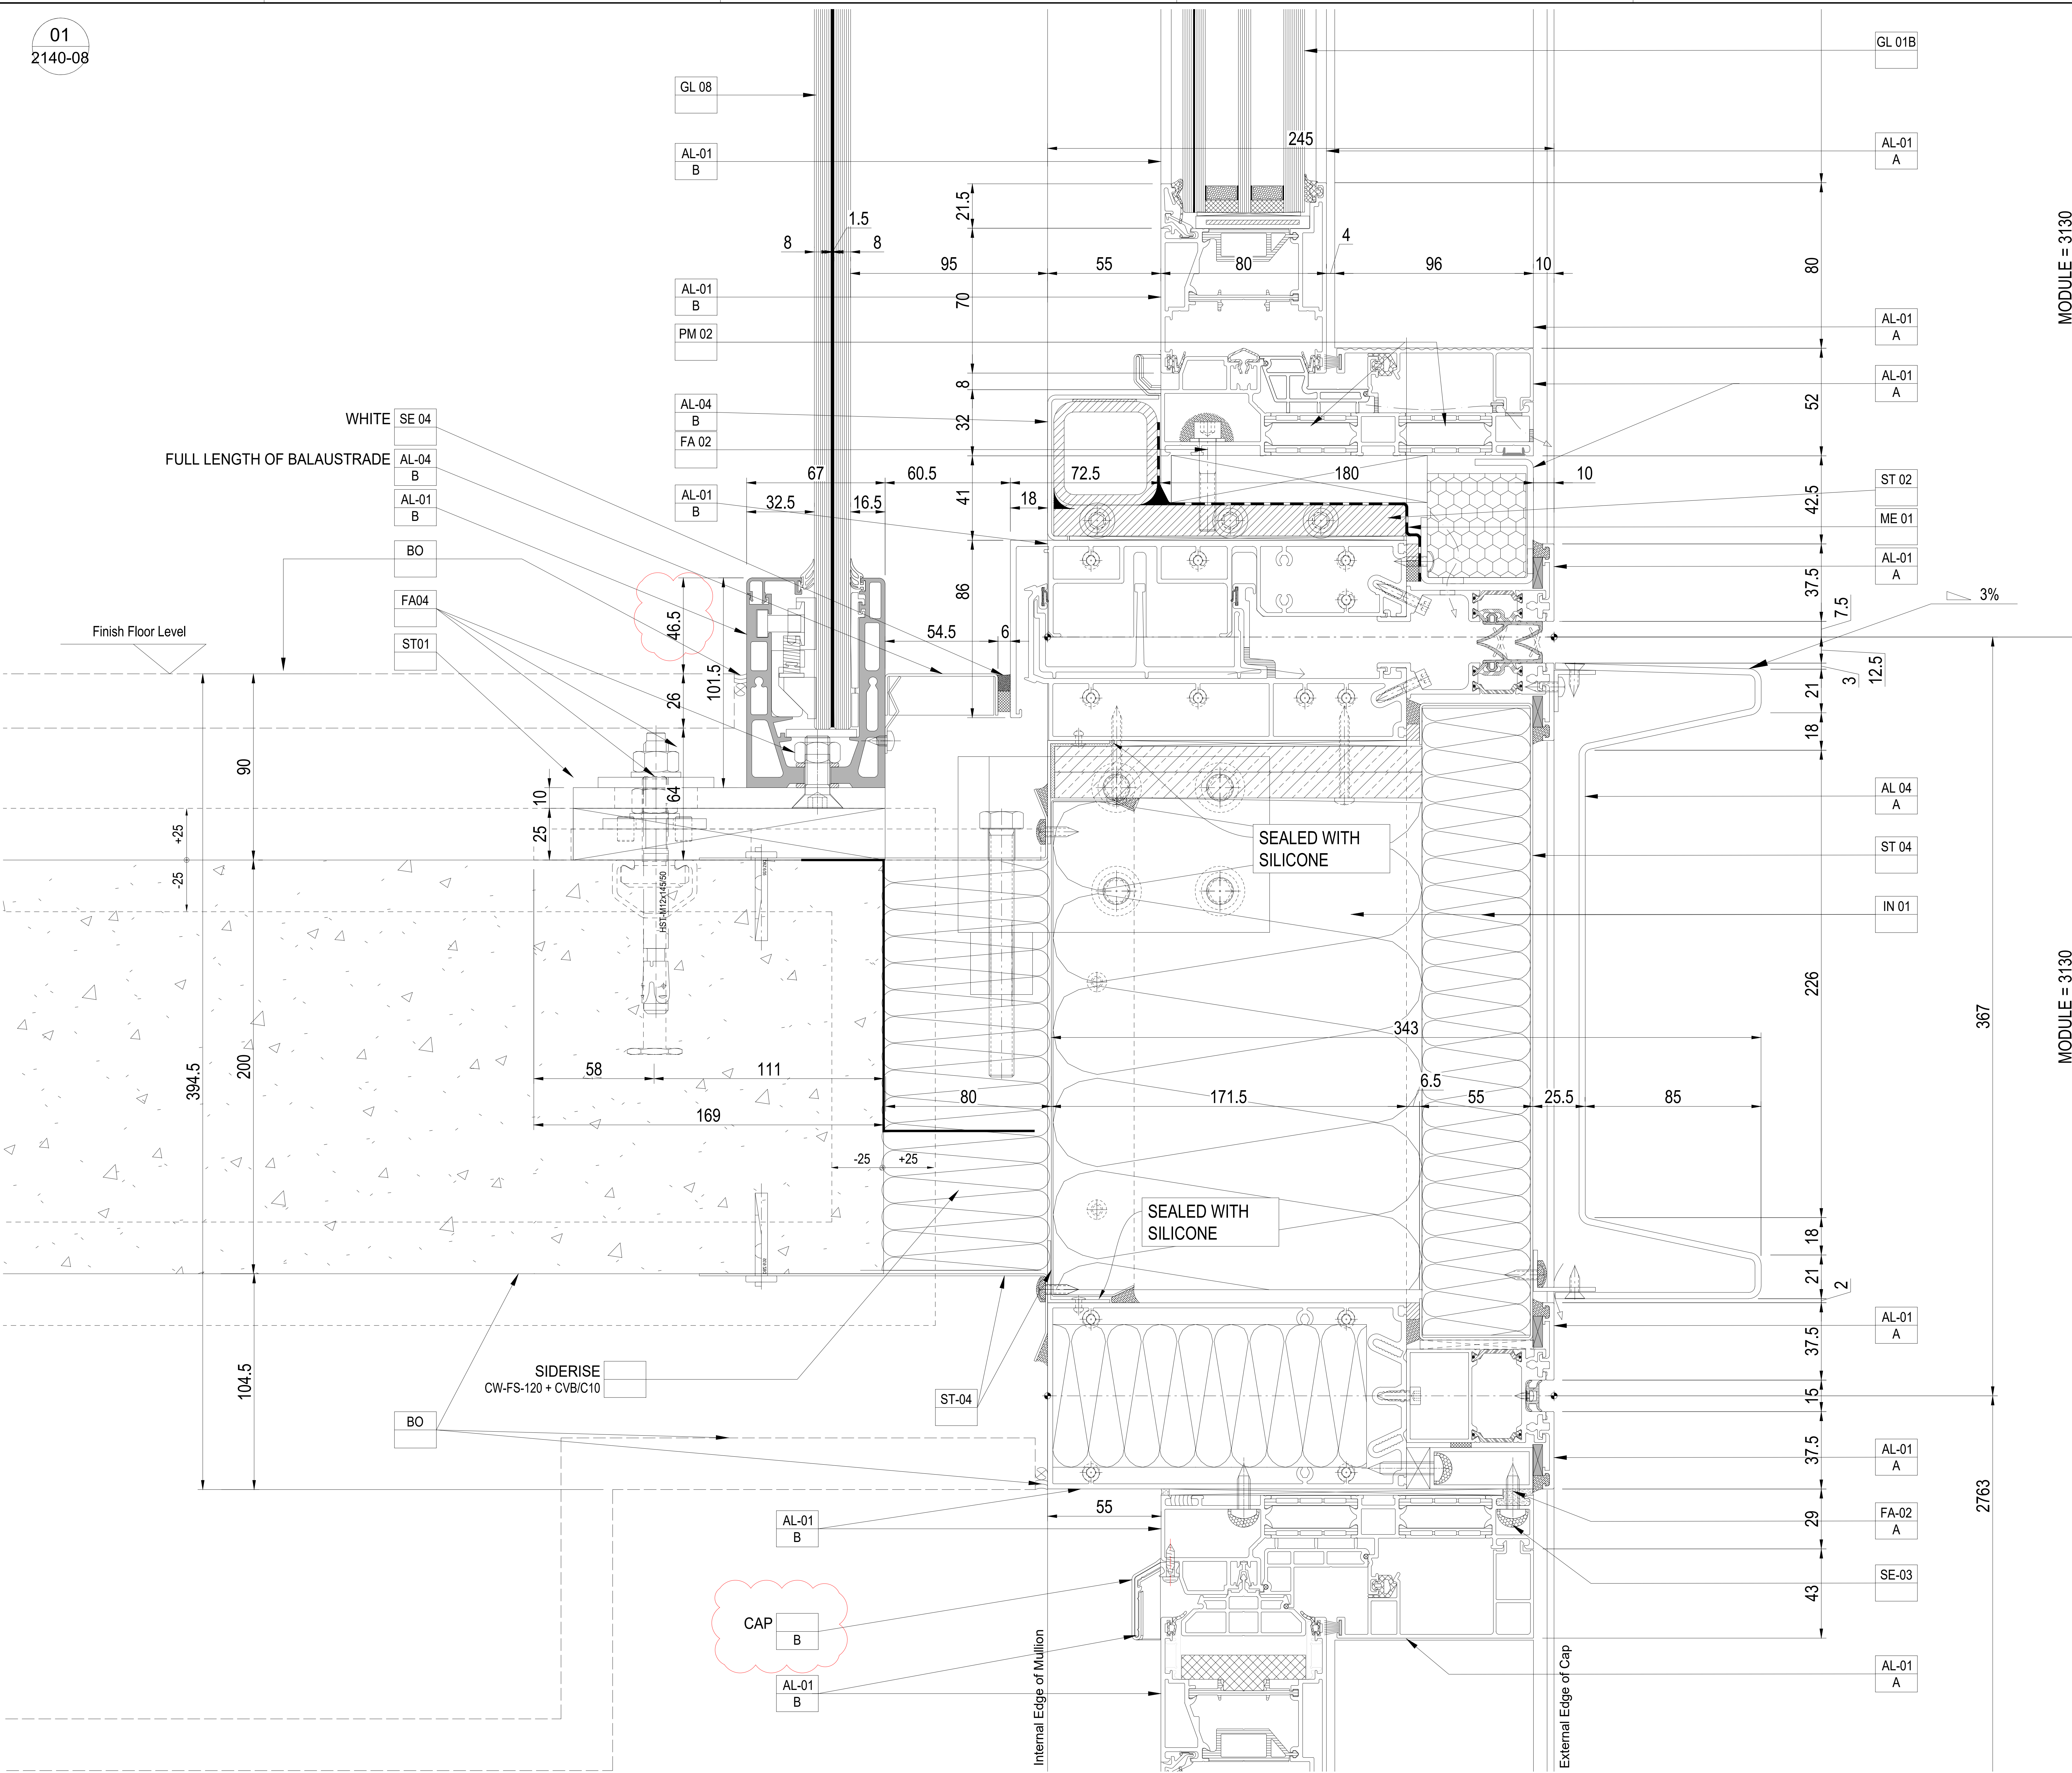

MODULE = 3130


MODULE = 3130

Design Architect
Stiff + Trevillon Architects Ltd
16 Woodfield Road, London W9 2BE

Client
Henry Construction Projects Ltd
Church Rd, Cranford, Middlesex, TW5 9RY

02	14/05/2021	AZ	SEE REV CLOUDS
01	16/04/2021	AZ	REVISED AS NOTED
Rev	Date	By	Description

Project name
BRILL PLACE RESIDENTIAL TOWER
Brill Place, London

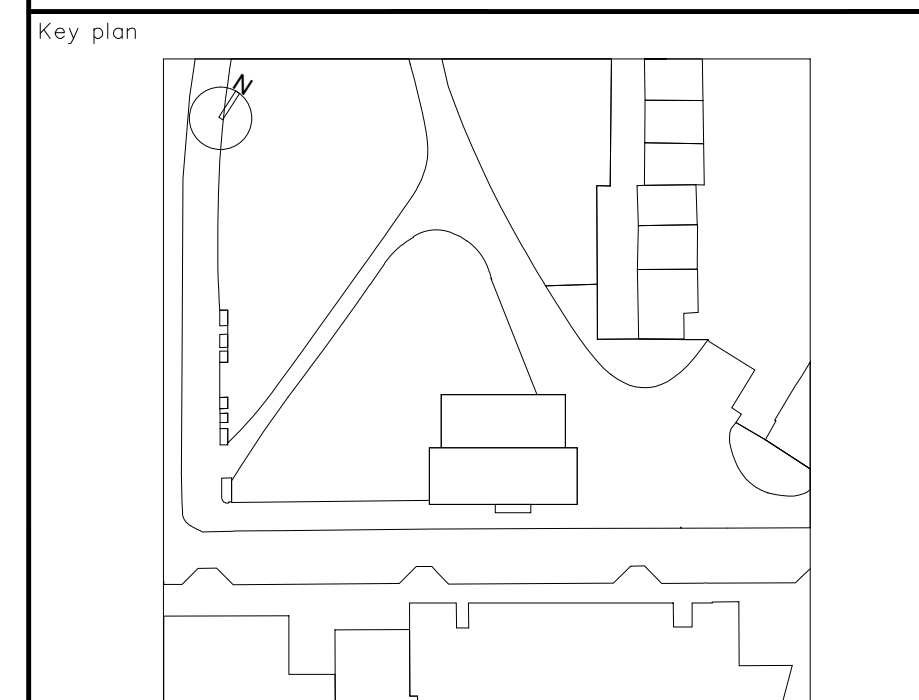

Project No. Lot No.

bluesteel
EXCELLENCE FOR ARCHITECTURE
Via Vittorio Veneto, 15 - 31014 San Martino di Colle Umberto (TV) Italy
Phone: 0438-500103 - Fax: 0438-500498


Title
**Unitized System Facade
EWS01 - Typical Vertical details
WinterGarden at Slab Edge**

Drawn by: **A. Zanin** Checked by: **D. Da Re** Approved by: **L. De Noni**

Scale (A0 size): **1:3** First date of issue: **09.11.2020**

Status: **-** Drawing No.: **0182-2140-08** Revision No.: **02**

DIVULGATION AND REPRODUCTION FORBIDDEN BY LAW

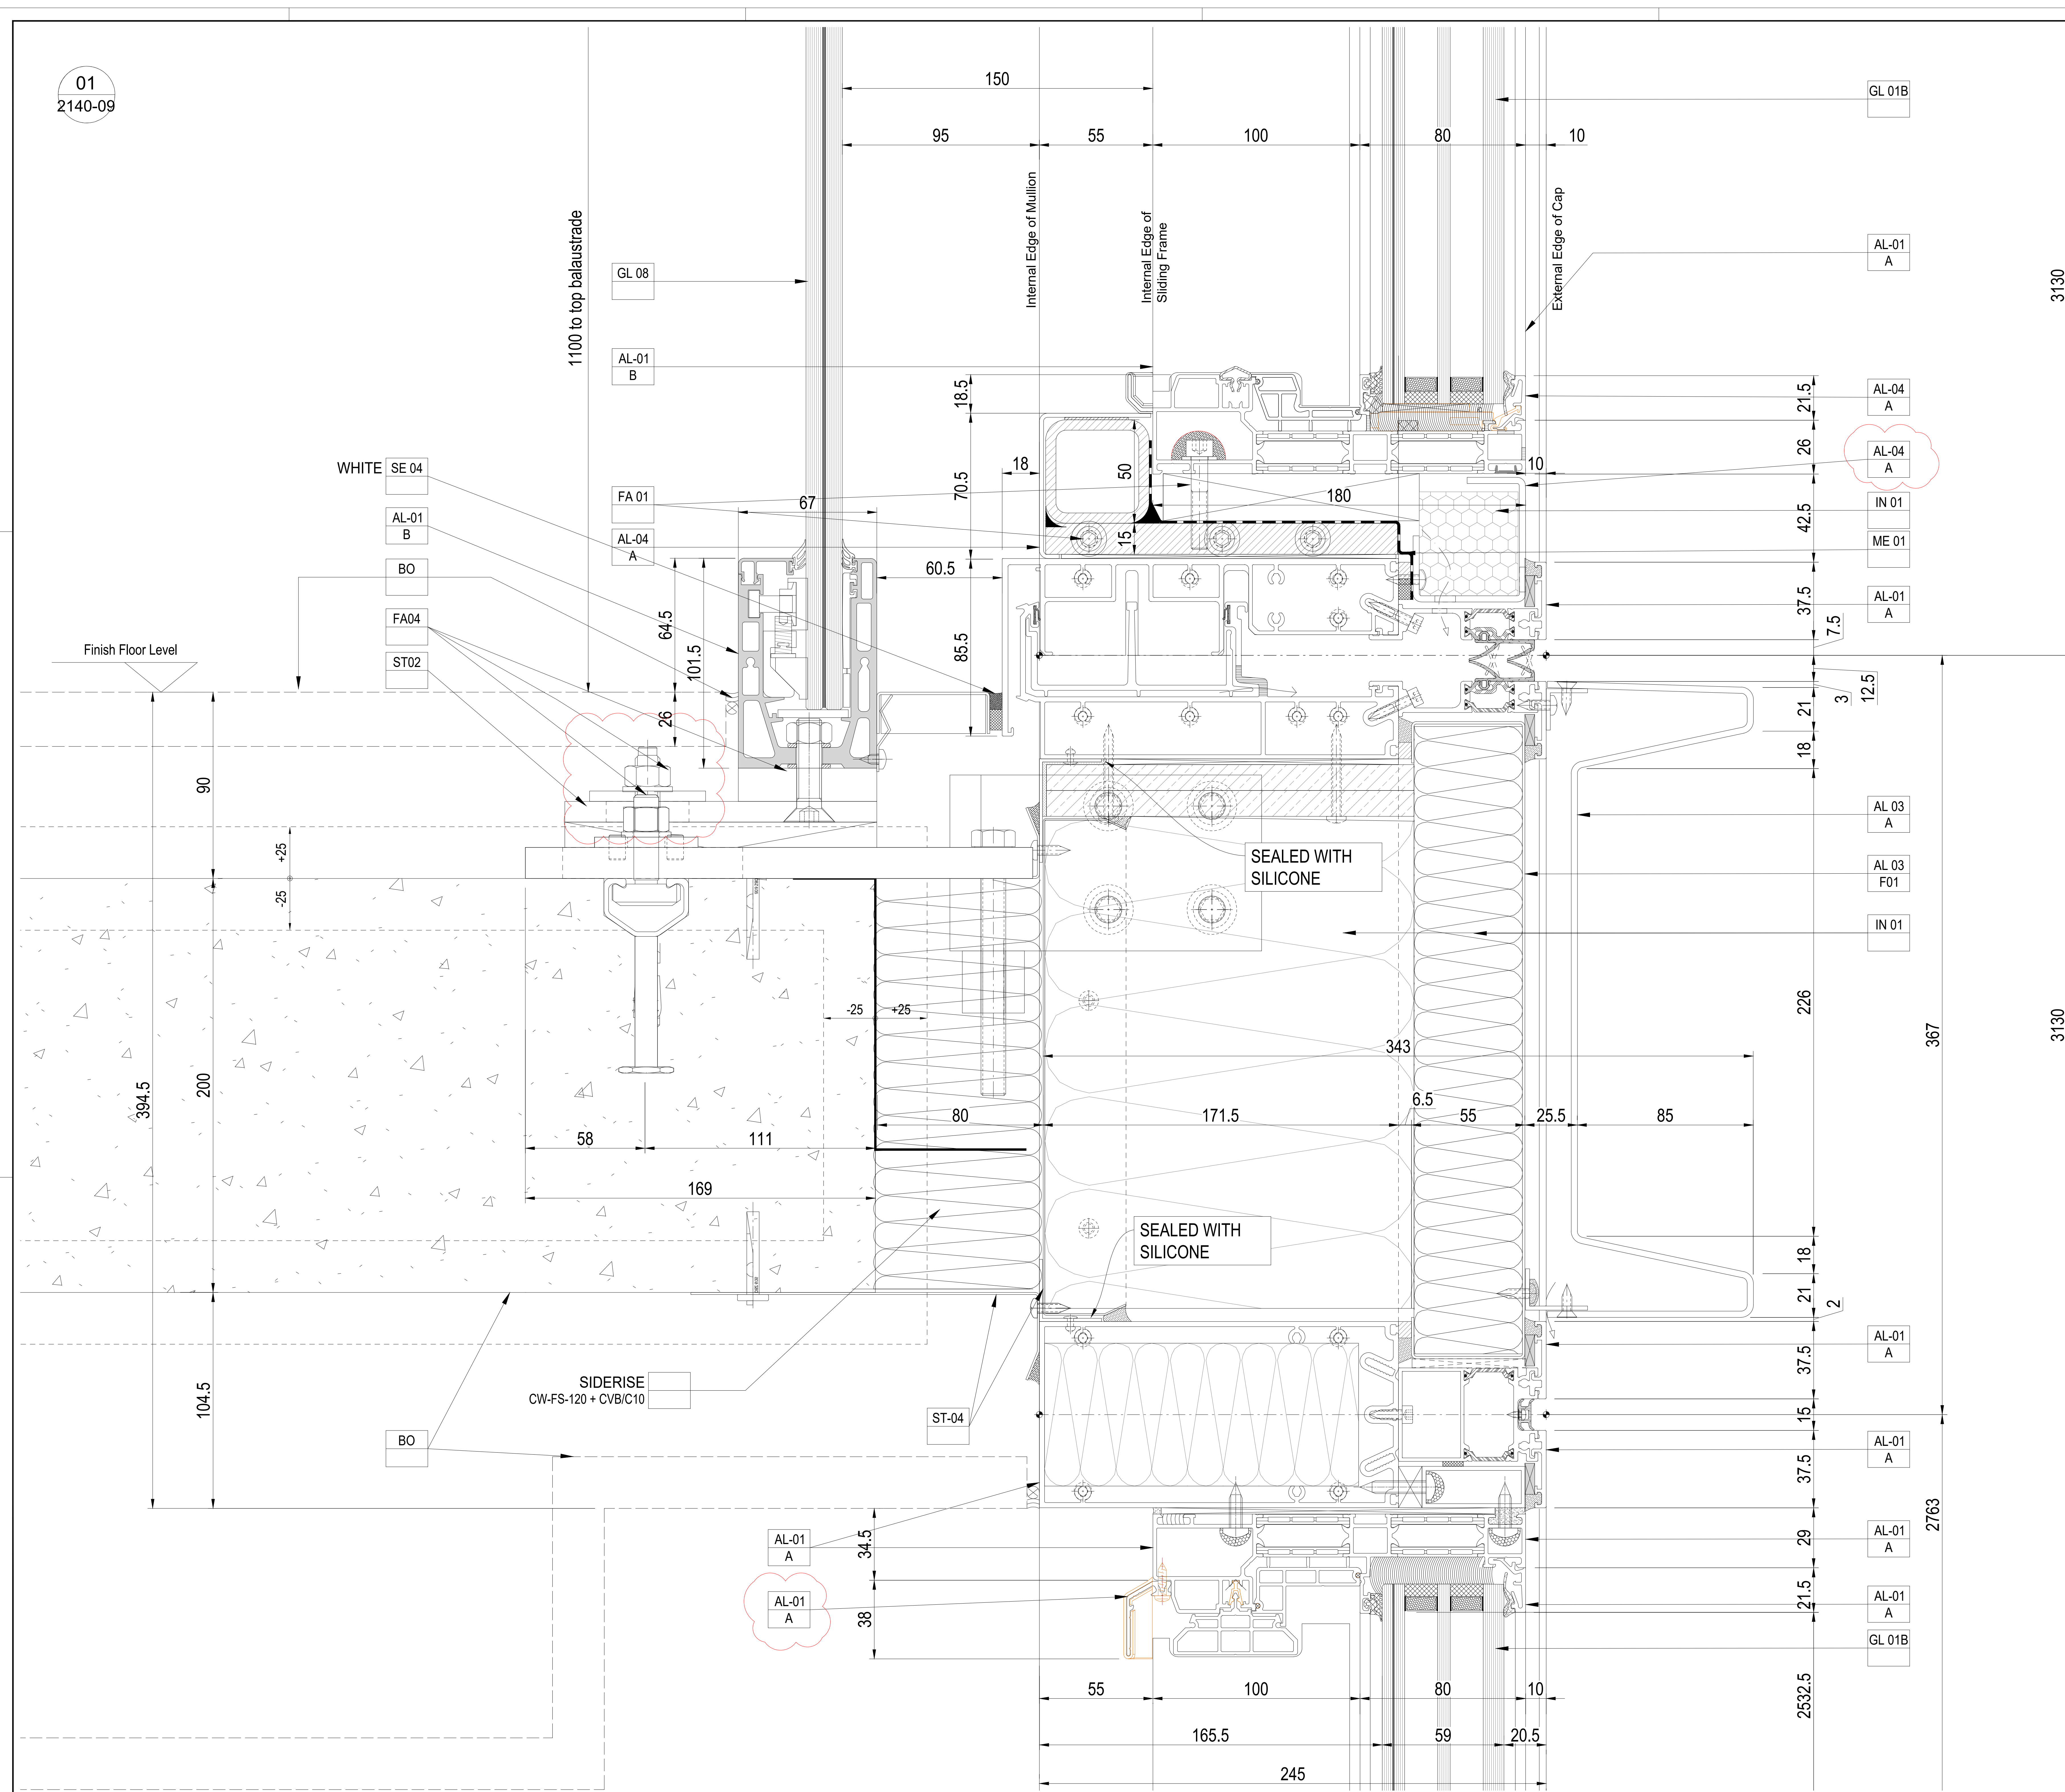


Design Architect
Stiff + Trevillon Architects Ltd
16 Woodfield Road, London W9 2BE

Client
Henry Construction Projects Ltd
Church Rd, Cranford, Middlesex, TW5 9RY

Rev	Date	By	Description
01	16/04/2021	AZ	REVISED AS NOTED

Project name
BRILL PLACE RESIDENTIAL TOWER
Brill Place, London

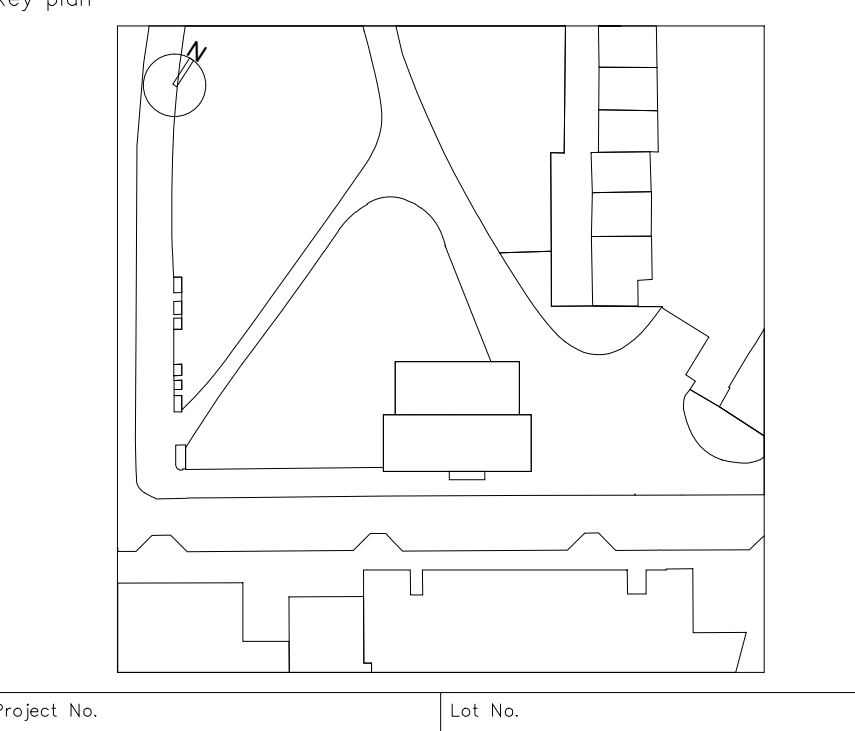


bluesteel
EXCELLENCE FOR ARCHITECTURE
Via Vittorio Veneto, 15 - 31014 San Martino di Colle Umberto (TV) Italy
Phone: 0438-500103 - Fax: 0438-500498

Title
Unitized System Facade
EWS01 - Typical Vertical details
WinterGarden al Slab Edge

Drawn by A. Zanin	Checked by D. Da Re	Approved by L. De Noni
Scale (A0 size) 1:3	First date of issue 09.11.2020	Revision No. 01
Status -		
Drawing No. 0182-2140-09		
DIVULGATION AND REPRODUCTION FORBIDDEN BY LAW		

Proprietary Note:
The copyright of this drawing remains with us. No copies may be taken without our written consent nor the drawing made available to third parties. Legal action will be taken in case of breach of the above requirement.

NOTES:
DRAWING ORIGINATED
FROM PCSA CODE
0182-1140-10

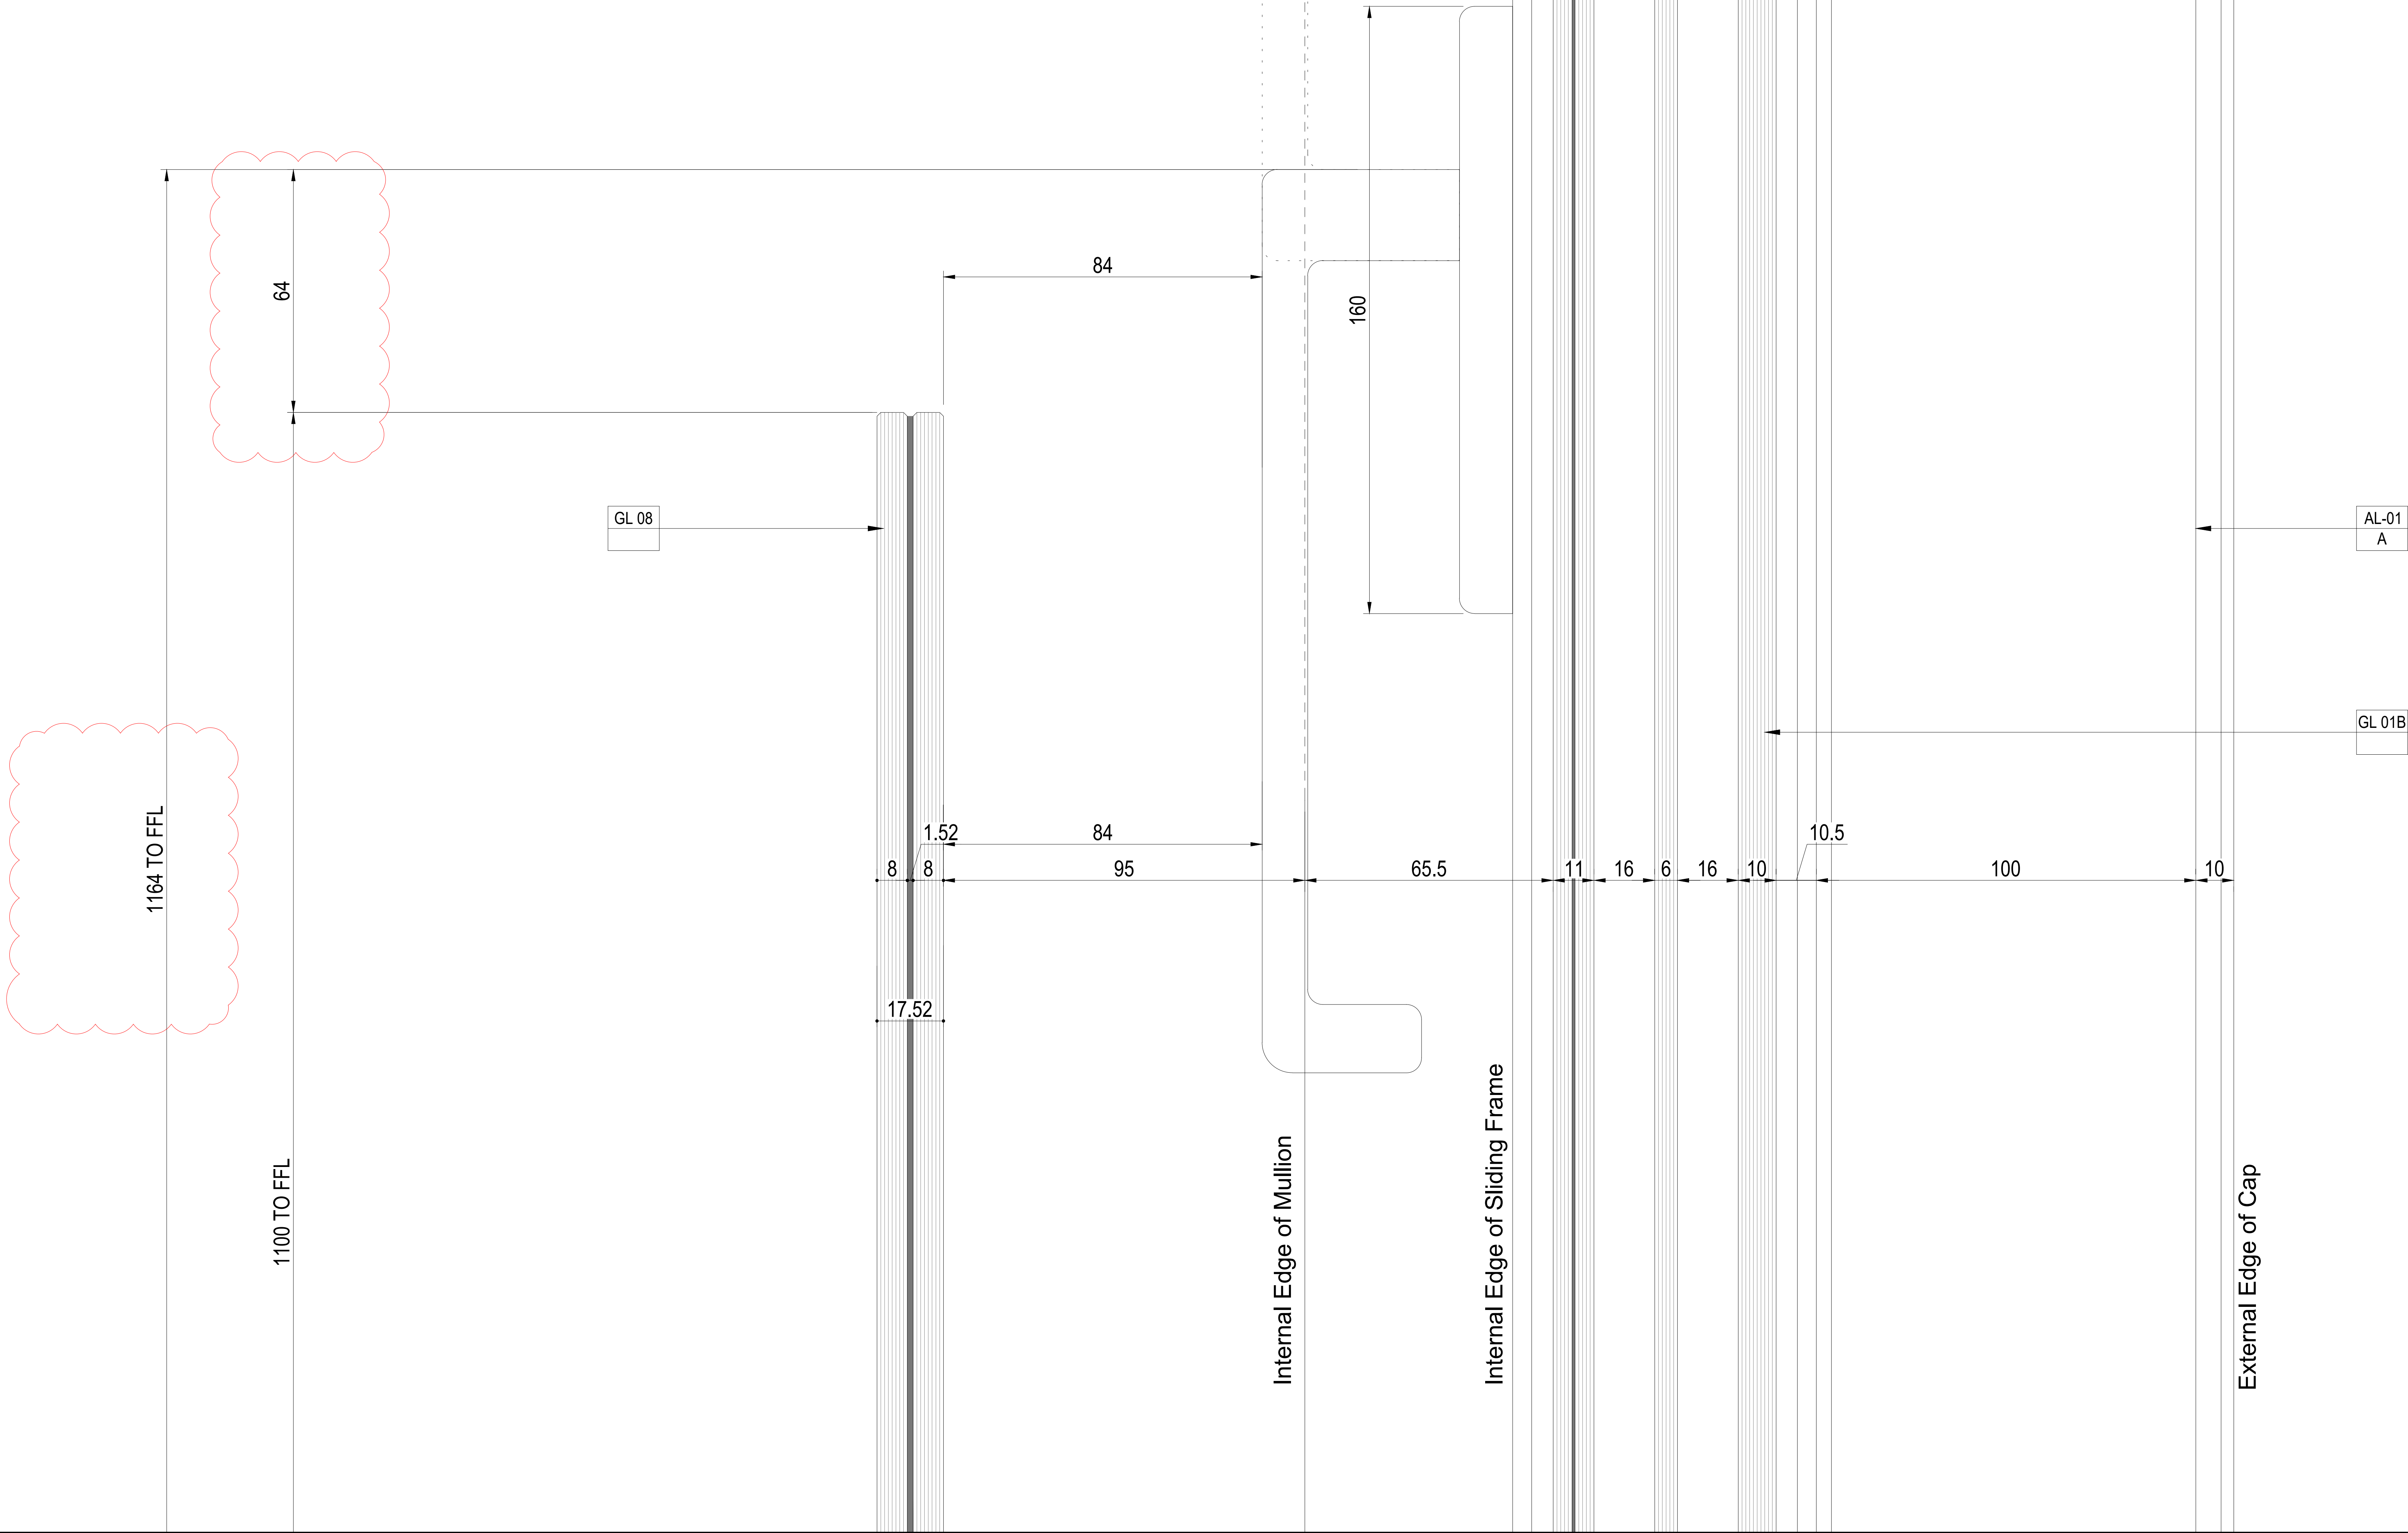


Design Architect
Stiff + Trevillon Architects Ltd
16 Woodfield Road, London W9 2BE

Client
Henry Construction Projects Ltd
Church Rd, Cranford, Middlesex, TW5 9RY

Rev	Date	By	Description
01	16/04/2021	AZ	REVISED AS NOTED

Project name
BRILL PLACE RESIDENTIAL TOWER
Brill Place, London

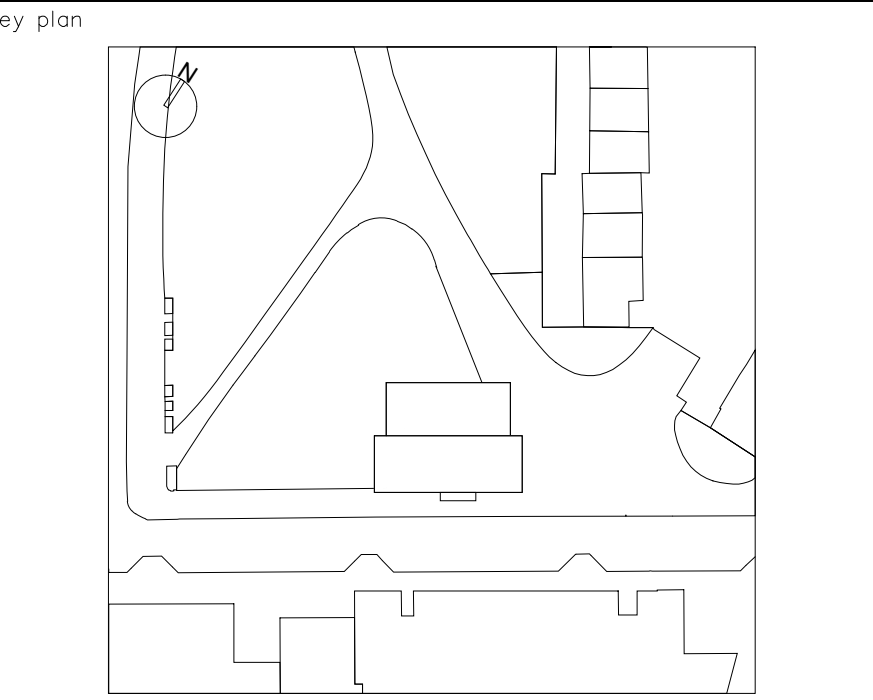


Project No. - Lot No. -

bluesteel
EXCELLENCE FOR ARCHITECTURE
Via Vittorio Veneto, 15 - 31014 San Martino di Colle Umberto (TV) Italy
Phone: 0438-500103 - Fax: 0438-500498

Title
Unitized System Facade
EWS01 - Typical Vertical details
WinterGarden Handrail Level

Drawn by A. Zanin	Checked by D. Da Re	Approved by L. De Noni
Scale (A0 size) 1:3	First date of issue 09.11.2020	

Status -	Drawing No. 0182-2140-10	Revision No. 01
DIVULGATION AND REPRODUCTION FORBIDDEN BY LAW		

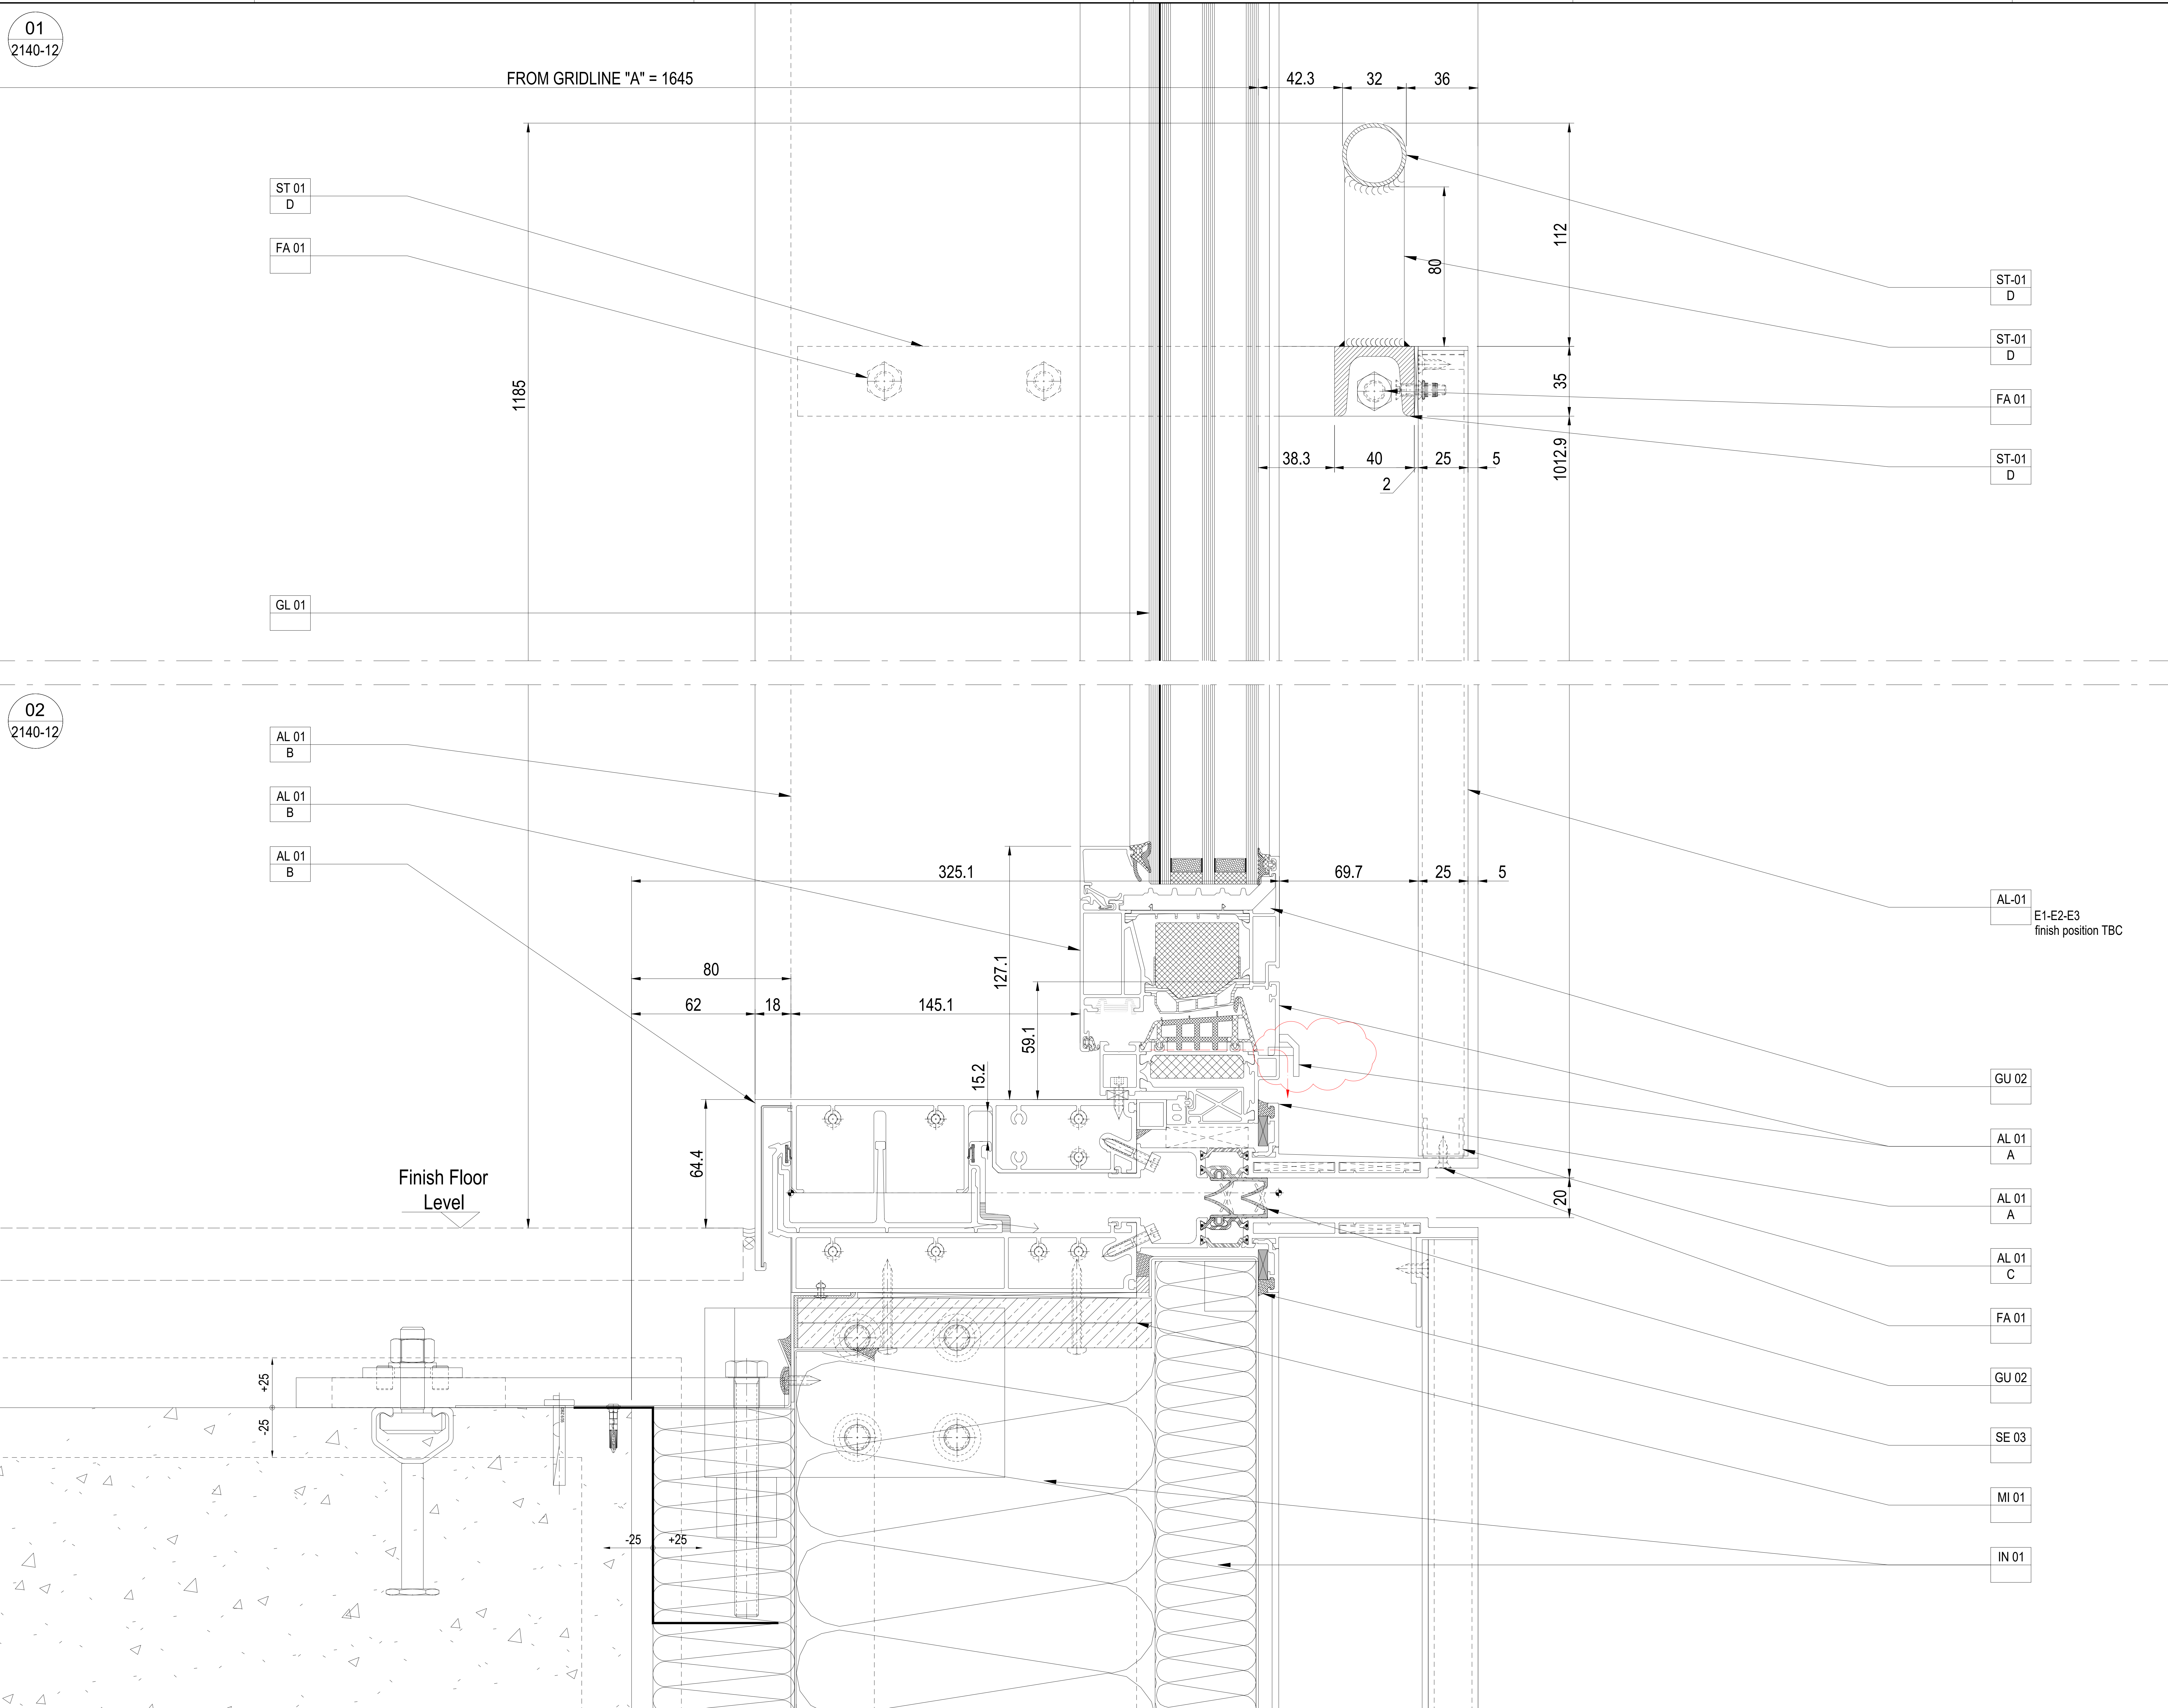

Proprietary Note:
The copyright of this drawing remains with us. No copies may be taken without our written consent nor the drawing made available to third parties. Legal action will be taken in case of breach of the above requirement.


NOTES:

Design Architect
Stiff + Trevillon Architects Ltd
16 Woodfield Road, London W9 2BE

Client
Henry Construction Projects Ltd
Church Rd, Cranford, Middlesex, TW5 9RY

Rev	Date	By	Description
02	10.05.2021	MP	REVISED AS NOTED
01	26.02.2021	AZ	REVISED HEIGHT OF HANDRAIL

Project name
BRILL PLACE RESIDENTIAL TOWER
Brill Place, London

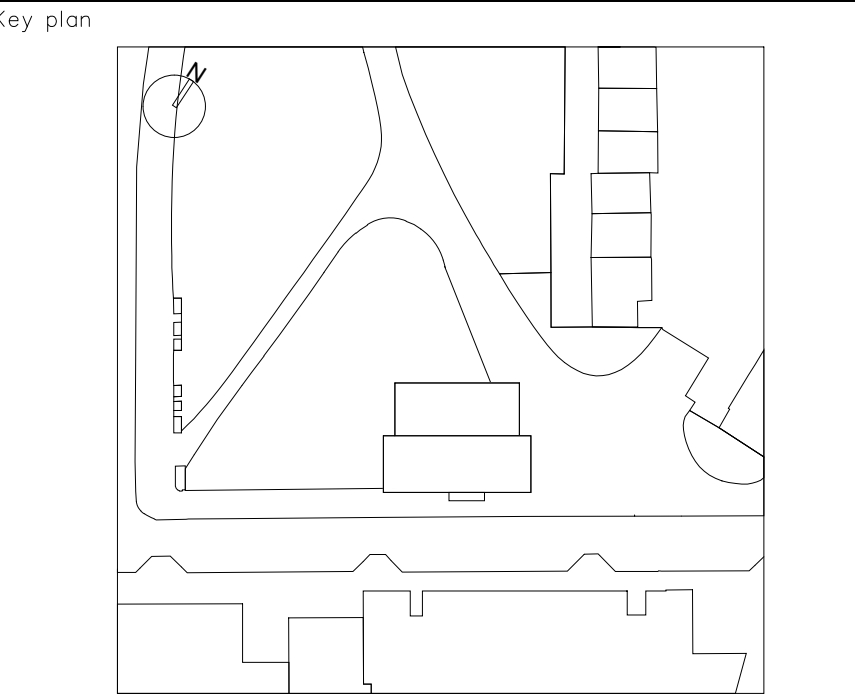

Project No. Lot No.

bluesteel
EXCELLENCE FOR ARCHITECTURE
Via Vittorio Veneto, 13 - 31014 San Martino di Colle Umberto (TV) Italy
Phone: 0438-500103 - Fax: 0438-500498

Title
Unitized System Facade
EWS01 - Typical Vertical details
Juliet Balcony 2


Drawn by
A. Zanin
Scale (A0 size)
1:3


Checked by
D. Da Re
First date of issue
11.01.2021

Approved by
L. De Noni
Revision No.
02

Status
-
Project code
0182-2140-12

Divulcation and reproduction forbidden by law

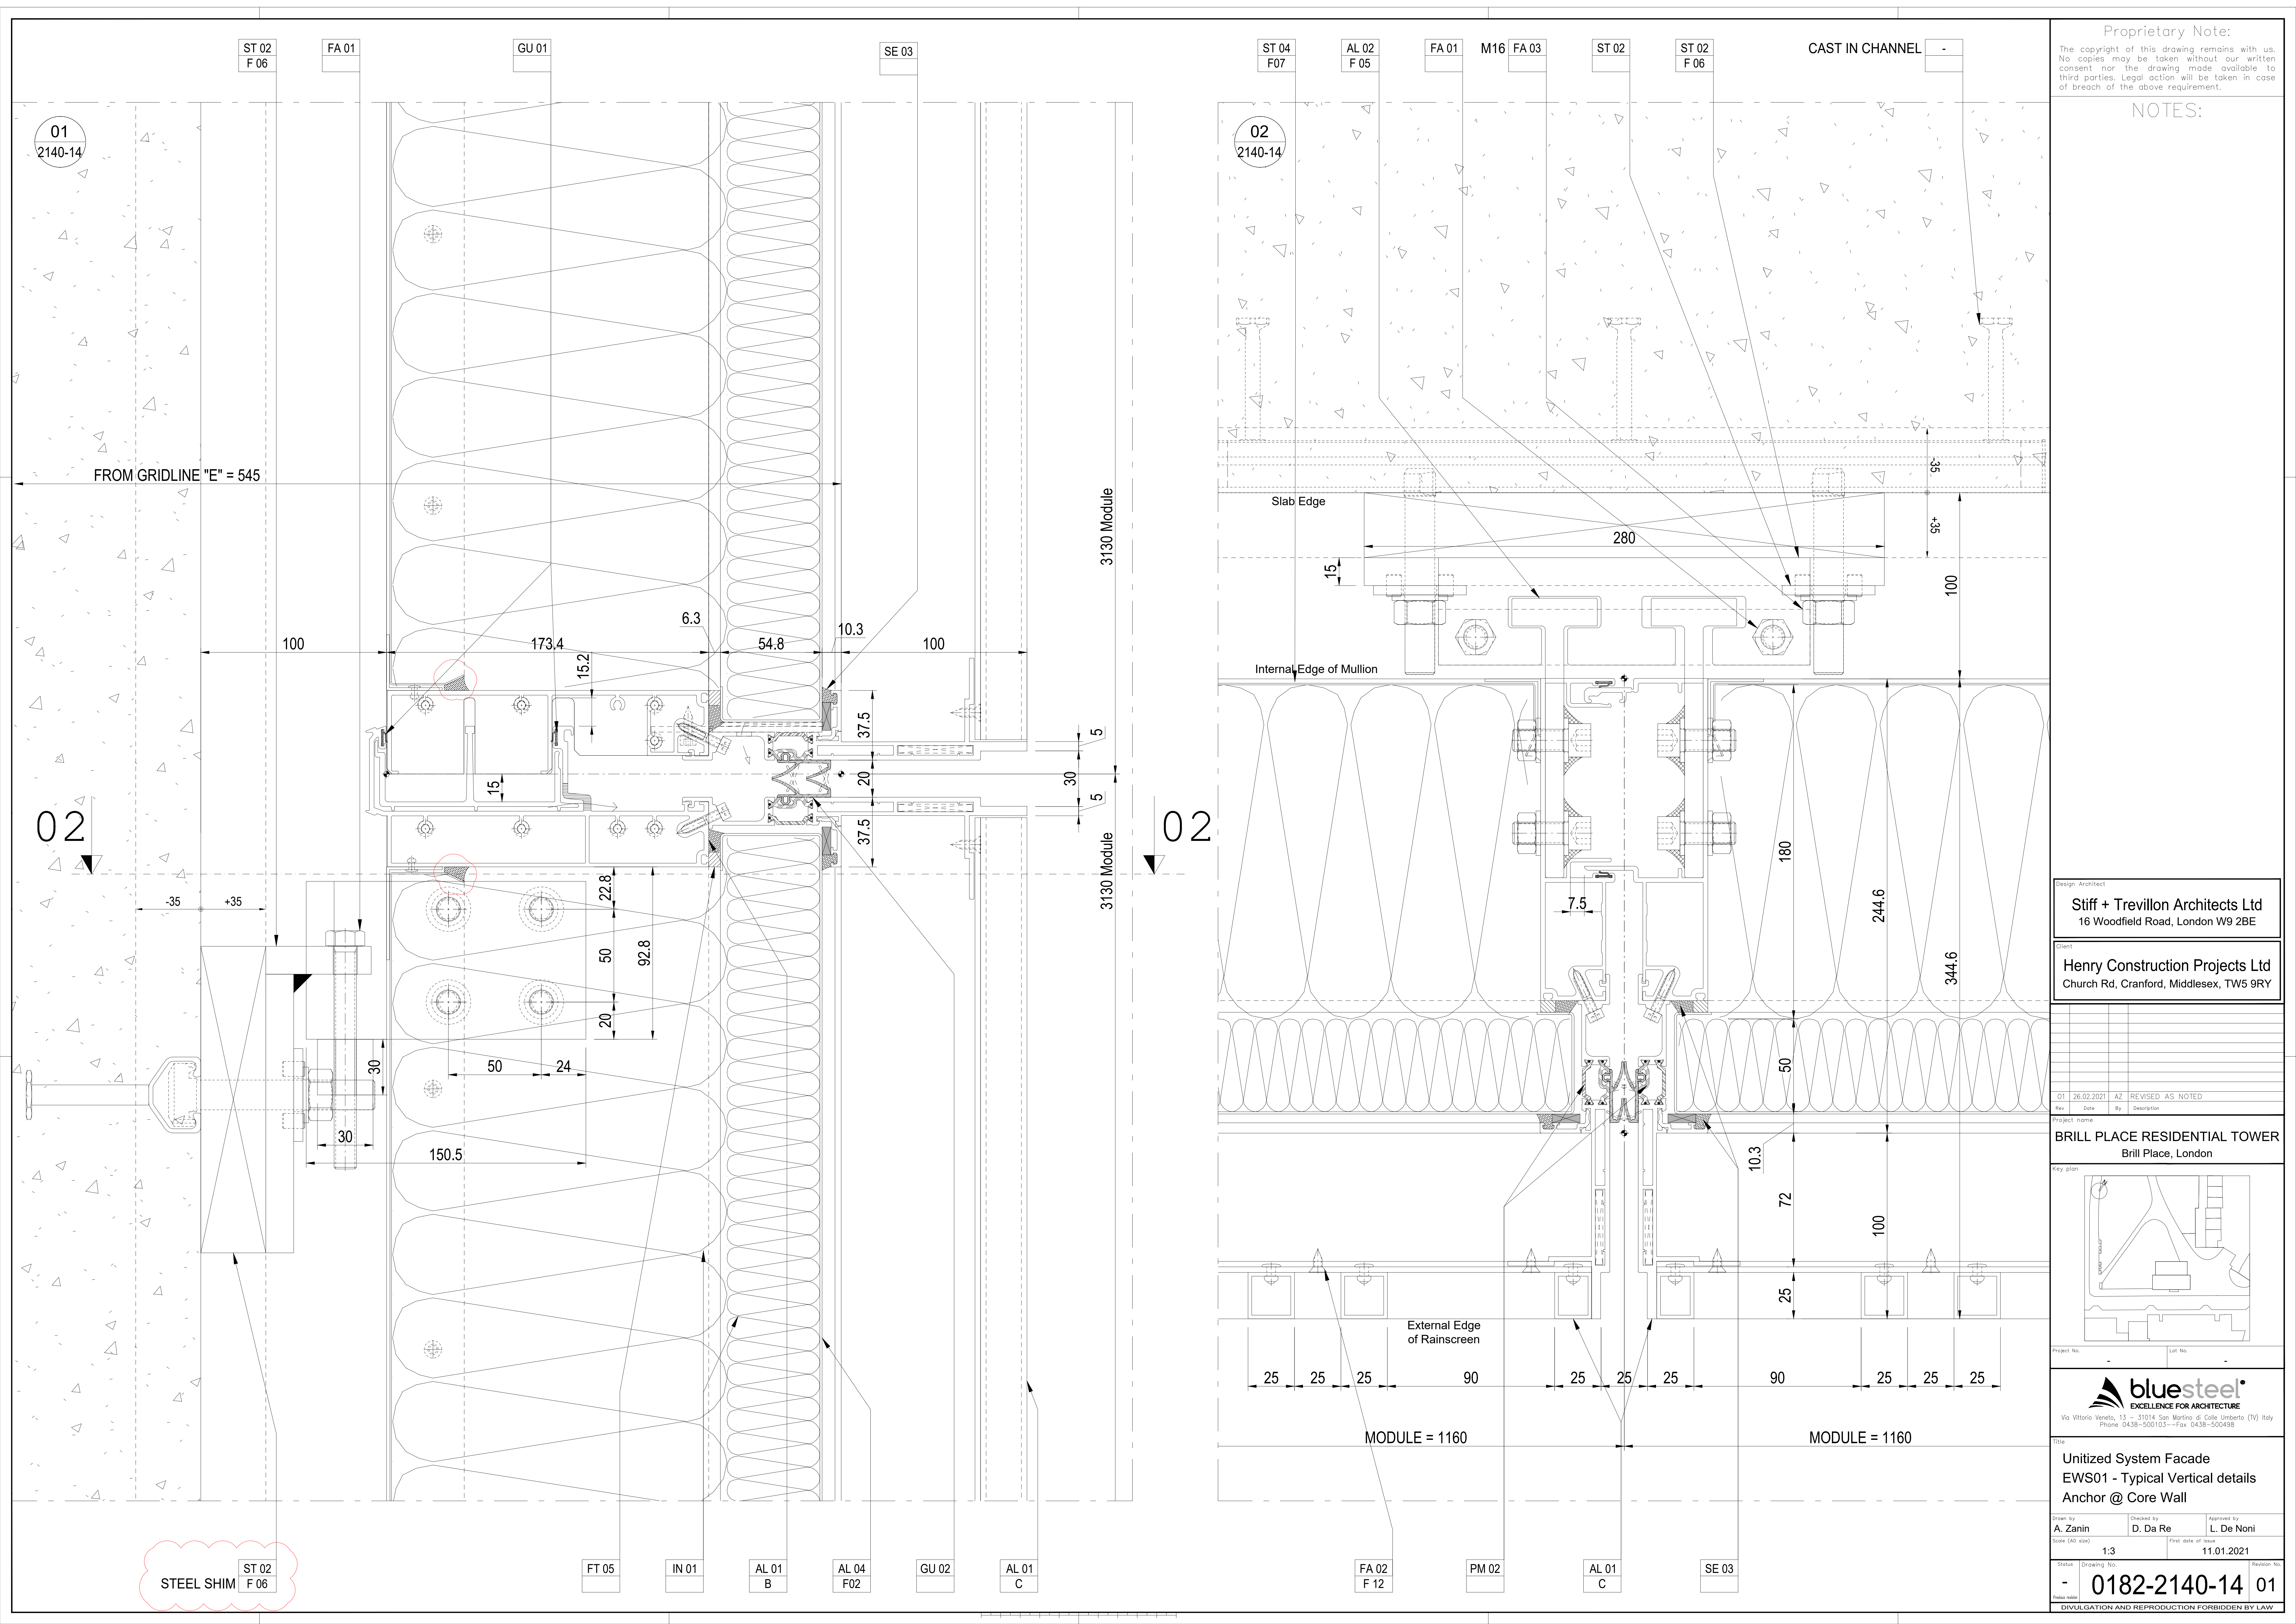

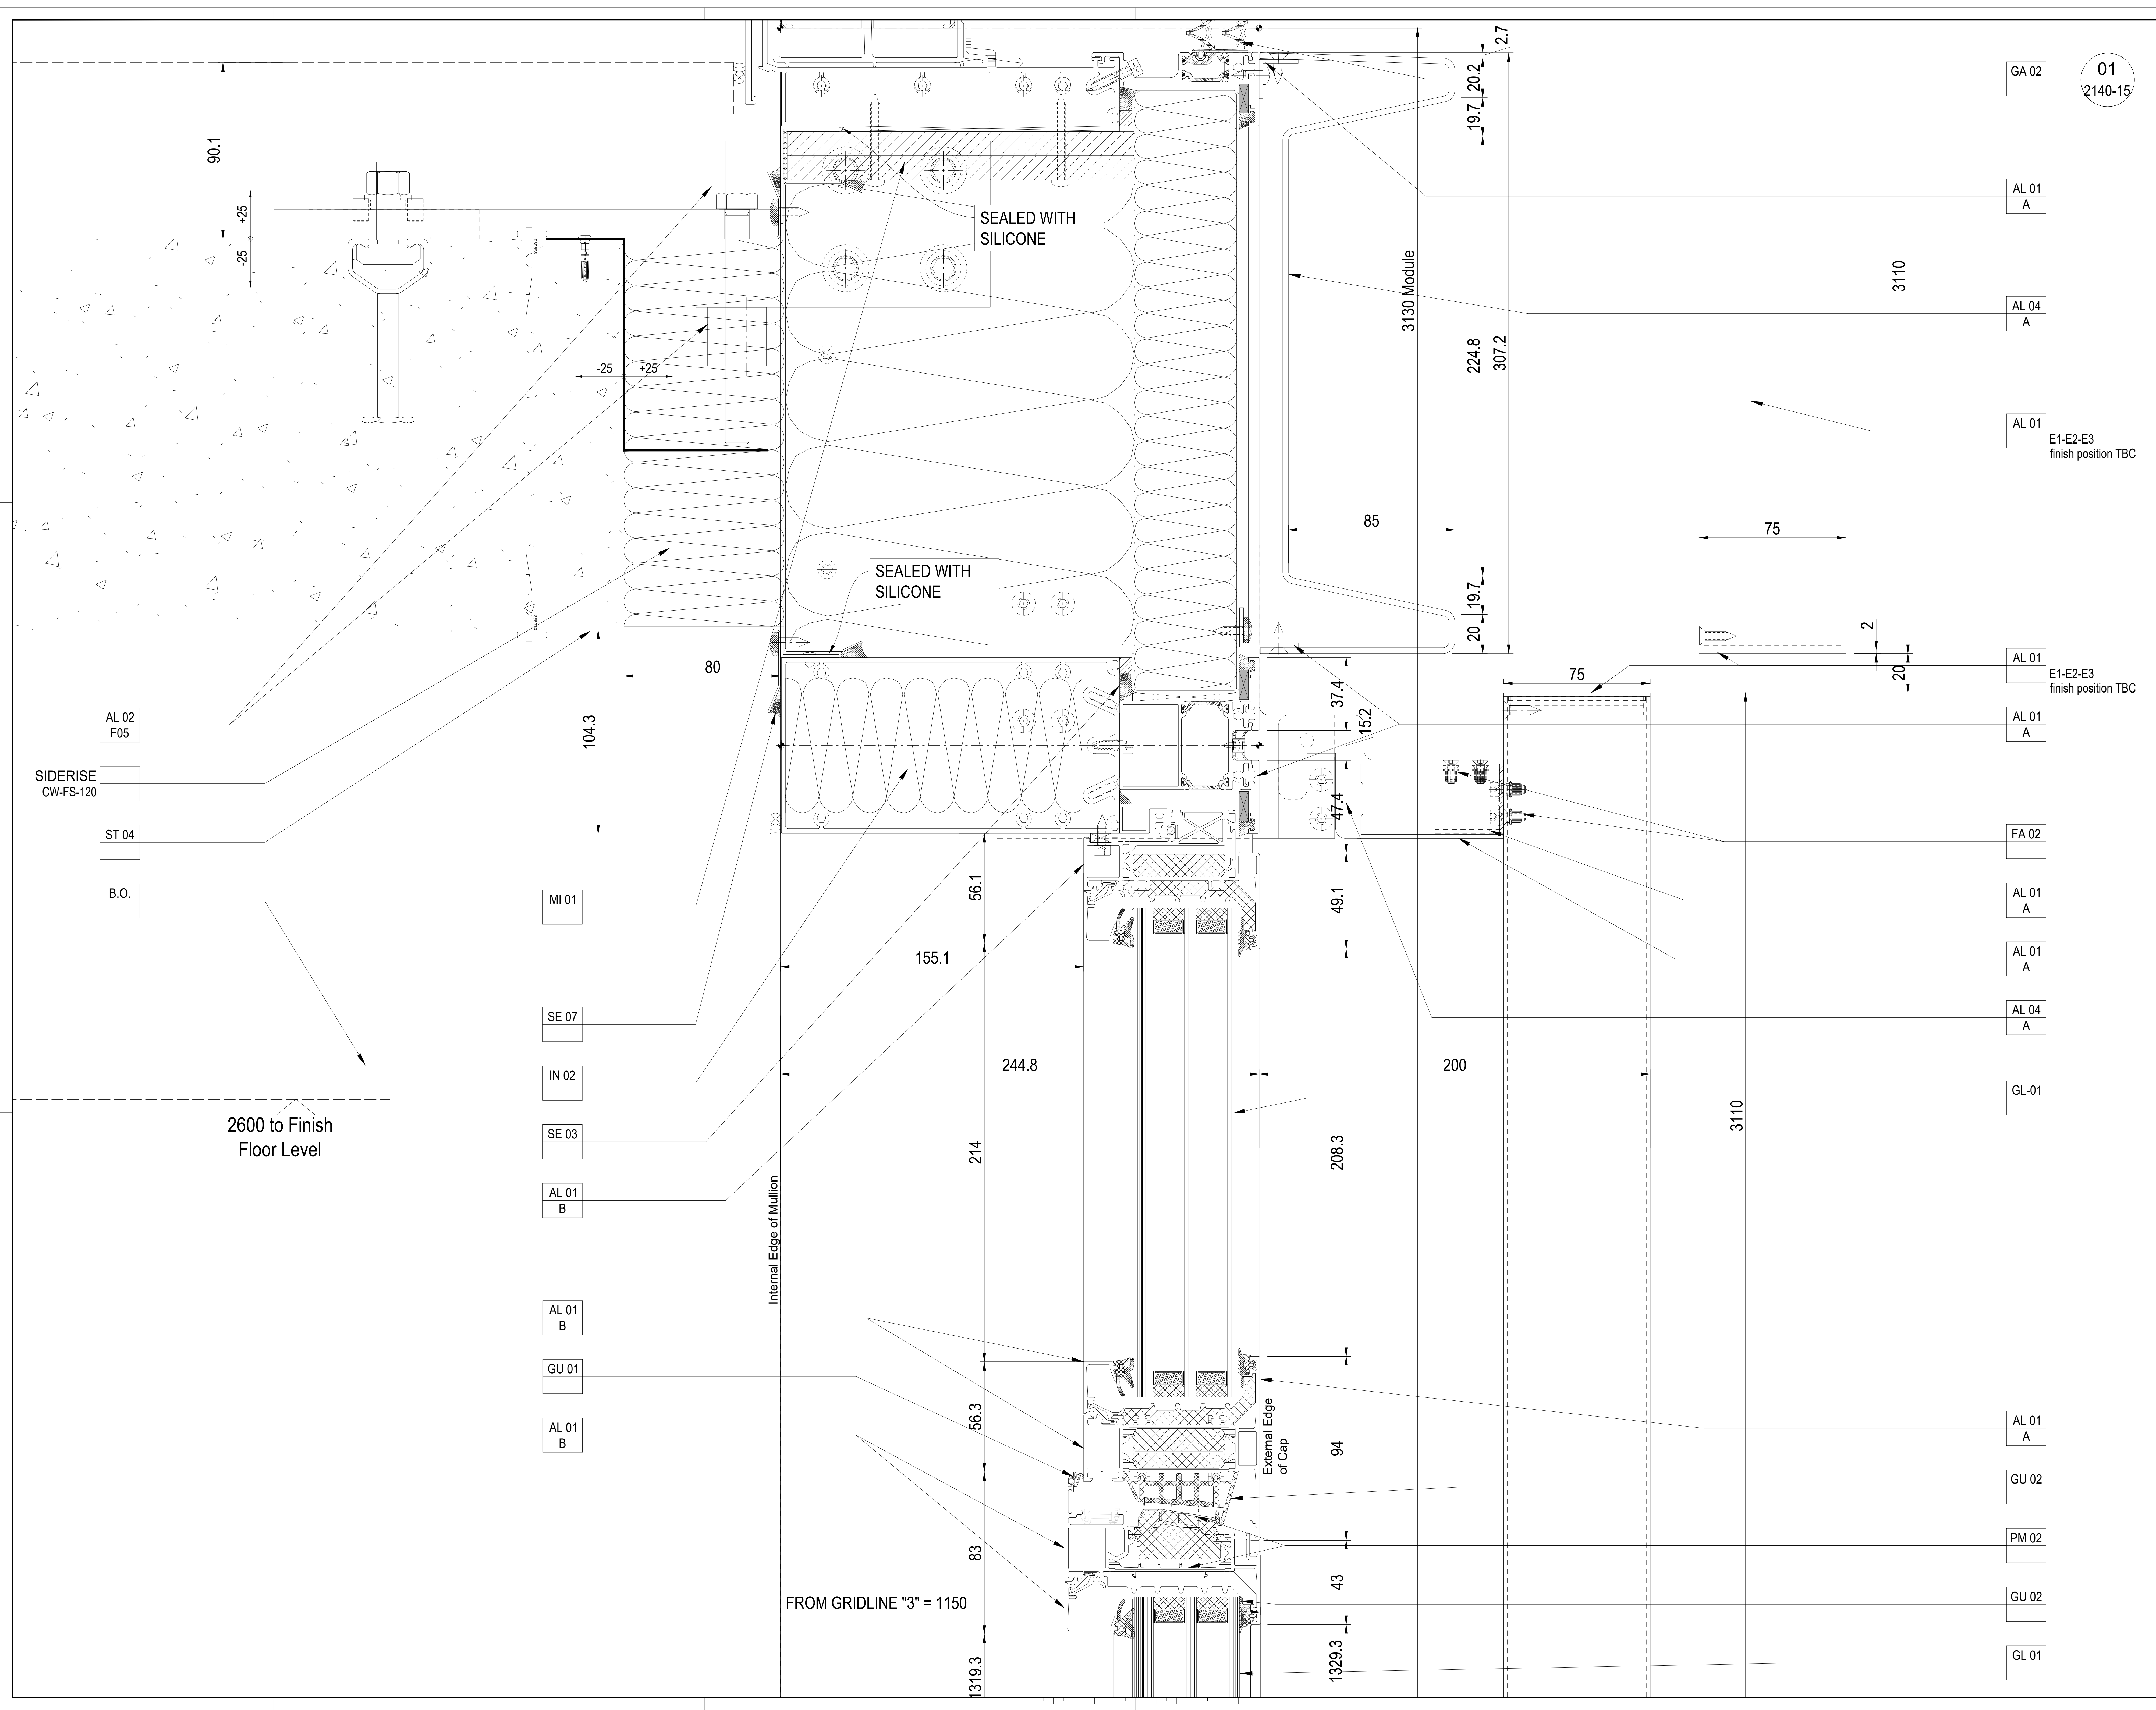

Proprietary Note:
The copyright of this drawing remains with us. No copies may be taken without our written consent nor the drawing made available to third parties. Legal action will be taken in case of breach of the above requirement.

NOTES:

—
—
—
—

GA 02

01
2140-15

AL 01
A

AL 04
A

AL 01
E1-E2-E3
finish position TBC

AL 01
E1-E2-E3
finish position TBC

AL 01
A

AL 01
A

AL 04
A

GL-01

AL 01
A

GU 02

PM 02

GU 02

GL 01

Design Architect

Stiff + Trevillon Architects Ltd
16 Woodfield Road, London W9 2BE

Client

Henry Construction Projects Ltd
Church Rd, Cranford, Middlesex, TW5 9RY

01	26.02.2021	AZ	GENERAL REVISION
Rev	Date	By	Description

Project name

BRILL PLACE RESIDENTIAL TOWER
Brill Place, London

Key plan

Project No.

Lot No.

EXCELLENCE FOR ARCHITECTURE

Via Vittorio Veneto, 15 - 31014 San Martino di Colle Umberto (TV) Italy
Phone: 0438-500103 - Fax: 0438-500498

Title

Unitized System Facade
EWS01 - Typical Vertical details
Fixed Glazing + Shading

Drawn by
A. Zanin

Checked by
D. Da Re

Approved by
L. De Noni

Scale (A0 size)

1:3

First date of issue

11.01.2020

Status

Drawing No.


Revision No.

-

0182-2140-15

01

DIVULGATION AND REPRODUCTION FORBIDDEN BY LAW

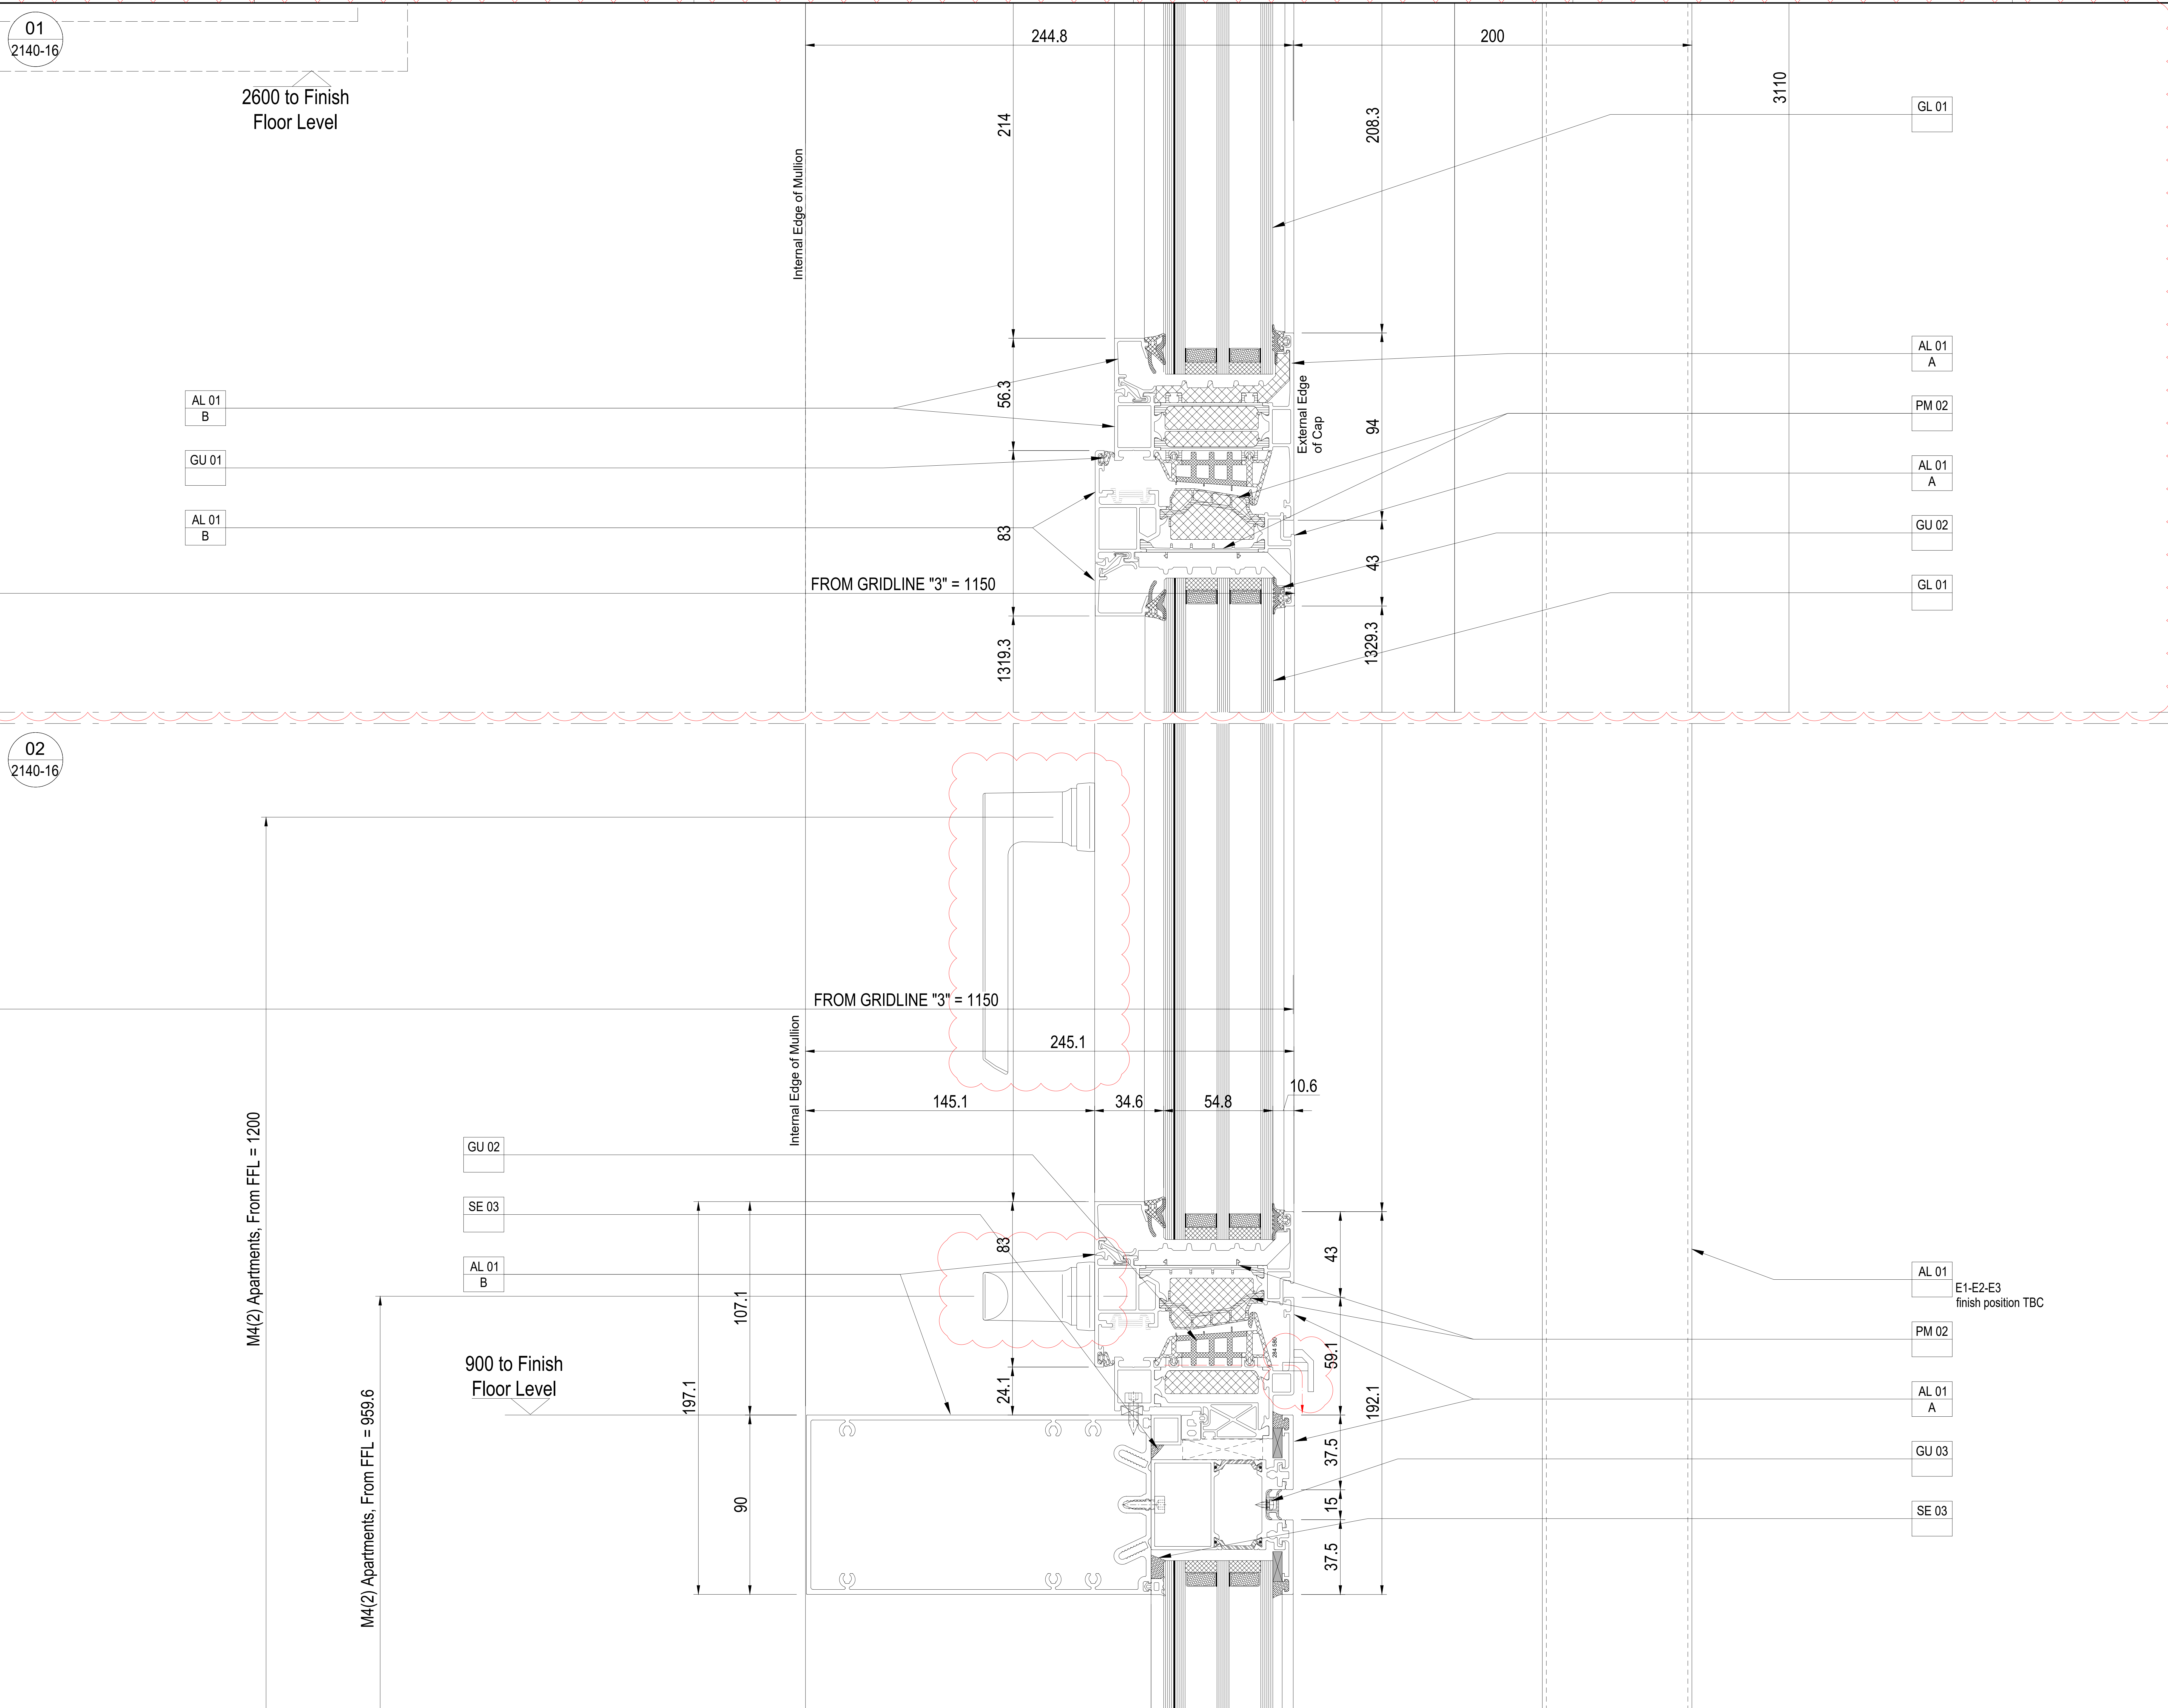

Proprietary Note:
The copyright of this drawing remains with us. No copies may be taken without our written consent nor the drawing made available to third parties. Legal action will be taken in case of breach of the above requirement.

NOTES:

—
—
—

Design Architect

Stiff + Trevillon Architects Ltd
16 Woodfield Road, London W9 2BE

Client

Henry Construction Projects Ltd
Church Rd, Cranford, Middlesex, TW5 9RY

No.	Date	By	Description
01	26.02.2021	AZ	REVISED SYSTEM DETAIL

Project name

BRILL PLACE RESIDENTIAL TOWER
Brill Place, London

Key plan

Project No. Lot No.

bluesteel
EXCELLENCE FOR ARCHITECTURE
Via Vittorio Veneto, 15 - 31014 San Martino di Colle Umberto (TV) Italy
Phone: 0438-500103 — Fax: 0438-500498

Title

Unitized System Facade
EWS01 - Typical Vertical details
Mid Transom - Operable Window

Drawn by	Checked by	Approved by
A. Zanin	D. Da Re	L. De Noni

Scale (A0 size) First date of issue Revision No.


1:3 11.01.2020

Status	Drawing No.	Revision No.
-	0182-2140-16	01

DIVULGATION AND REPRODUCTION FORBIDDEN BY LAW

Proprietary Note:
The copyright of this drawing remains with us.
No copies may be taken without our written
consent nor the drawing made available to
third parties. Legal action will be taken in case
of breach of the above requirement.

NOTES:

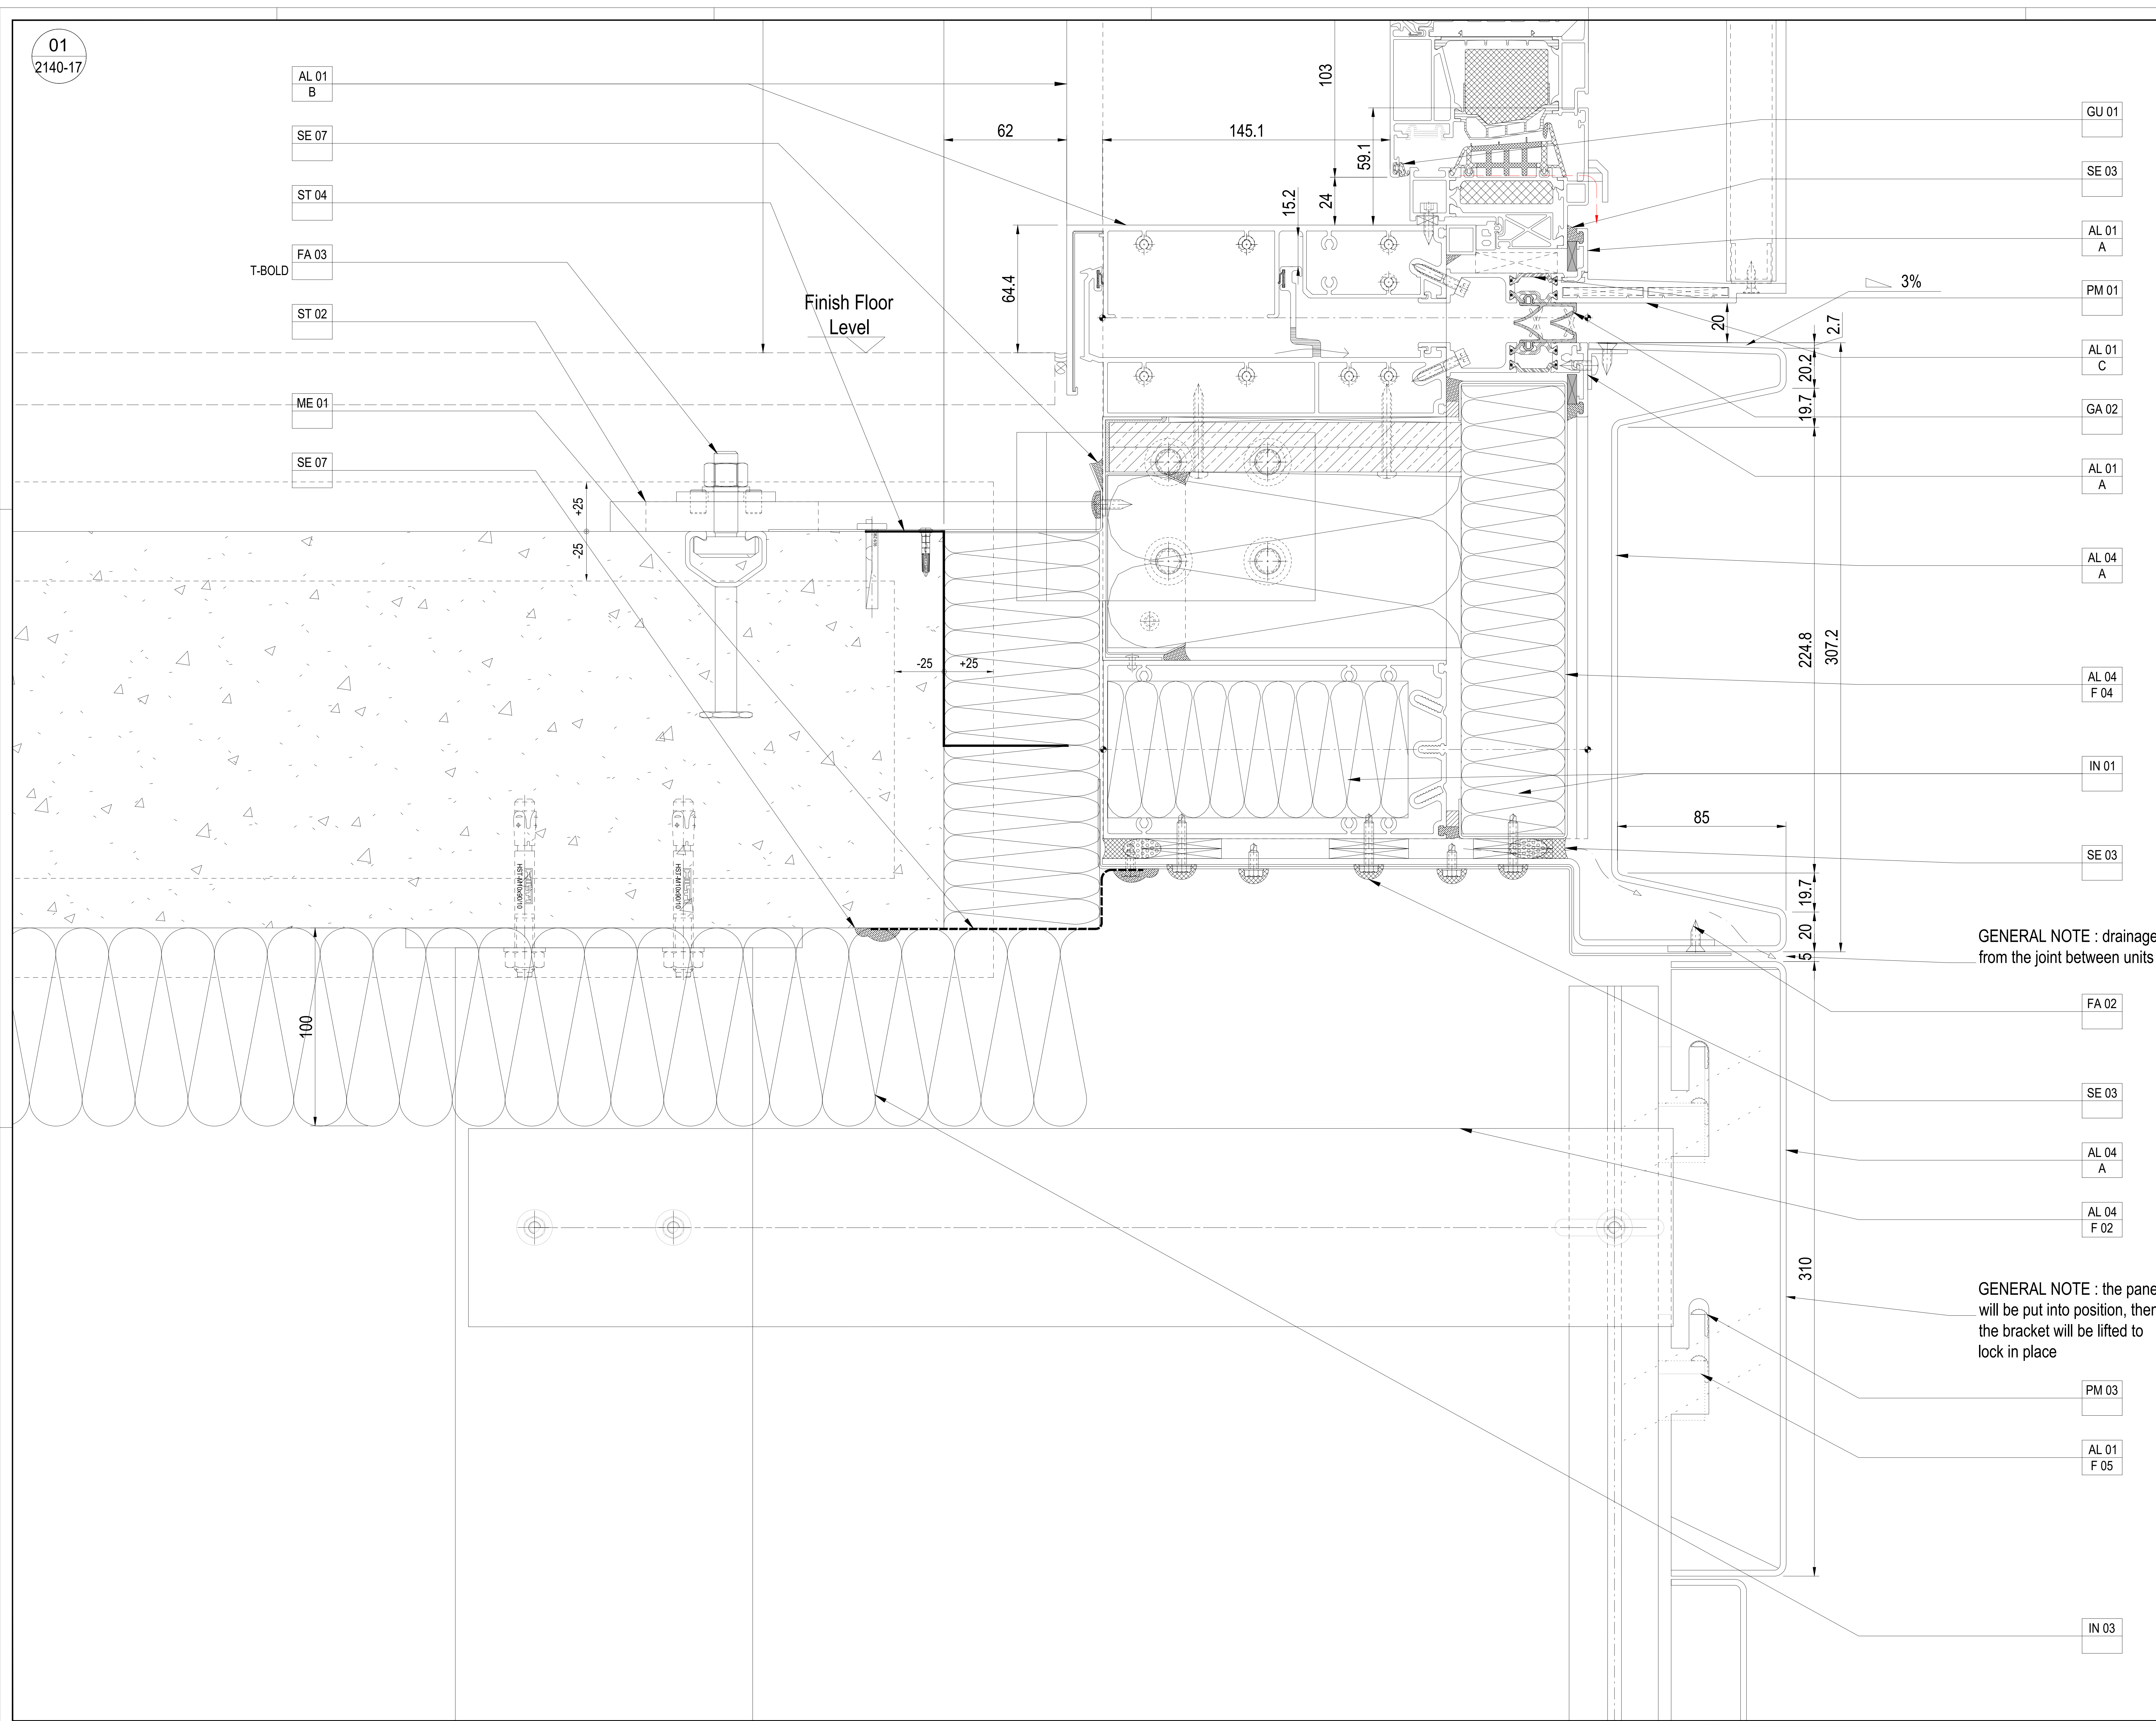

GENERAL NOTE : drainage
from the joint between units

GENERAL NOTE : the panel will be put into position, then the bracket will be lifted to lock in place

Design Architect

Stiff + Trevillon Architects Ltd
16 Woodfield Road, London W9 2BE

Client


Henry Construction Projects Ltd
Church Rd, Cranford, Middlesex, TW5 9RY

[illegible]

Project name

BRILL PLACE RESIDENTIAL TOWER

Brill Place, London

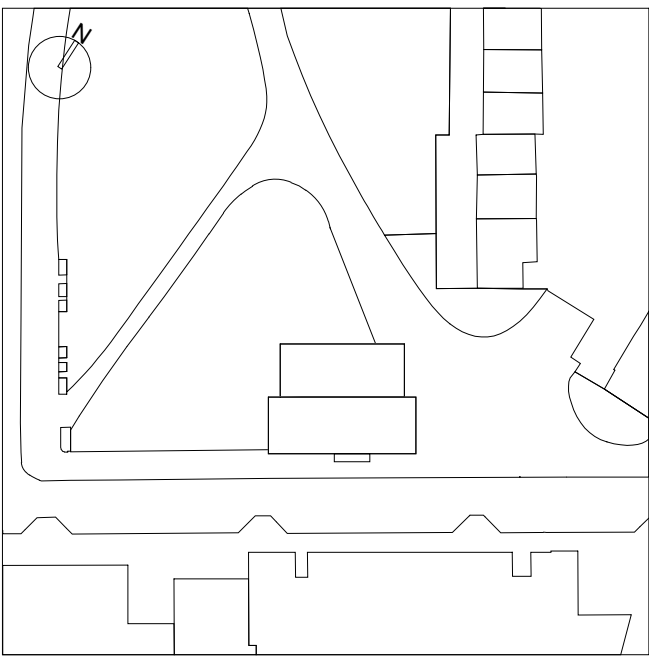

Project No.	Lot No.
-	-



Unitized System Facade
EWS01 - Typical Vertical details
Juliet Balcony 2 @ Lvl 1

Drawn by A. Zanin	Checked by D. Da Re	Approved by L. De Noni
Scale (A0 size) 1:3		First date of issue 26.02.2021

Status	Drawing No.	Revision No.
-	0182-2140-17	00
Previous revision		
DIVULGATION AND REPRODUCTION FORBIDDEN BY LAW		

AL 01
B

SE 07

ST 04

FA 03

T-BOLD

ST 02

ME 01

SE 07

FT 05

SE 03

AL 01
C

PM 01

AL 01
C

GA 02

AL 01
A

AL 04
A

AL 04
F 04

IN 01

SE 03

FA 02

SE 03

AL 04
A

AL 04
F 02

PM 03

AL 01
F 05

IN 03

Finish Floor
Level

GENERAL NOTE : drainage
from the joint between units

GENERAL NOTE : the panel
will be put into position, then
the bracket will be lifted to
lock in place

Proprietary Note:
The copyright of this drawing remains with us.
No copies may be taken without our written
consent nor the drawing made available to
third parties. Legal action will be taken in case
of breach of the above requirement.


NOTES:

Design Architect
Stiff + Trevillon Architects Ltd
16 Woodfield Road, London W9 2BE

Client
Henry Construction Projects Ltd
Church Rd, Cranford, Middlesex, TW5 9RY

Rev	Date	By	Description

Project name
BRILL PLACE RESIDENTIAL TOWER
Brill Place, London

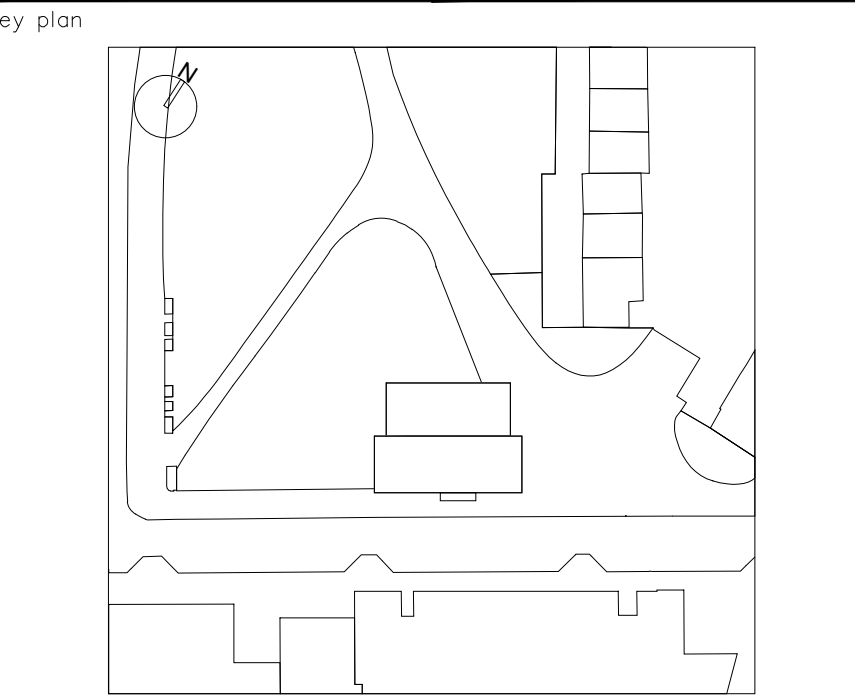

Project No. Lot No.

bluesteel
EXCELLENCE FOR ARCHITECTURE
Via Vittorio Veneto, 15 - 31014 San Martino di Colle Umberto (TV) Italy
Phone: 0438-500103 - Fax: 0438-500498

Title
Unitized System Facade
EWS01 - Typical Vertical details
Spandrel @ Lvl 1

Drawn by A. Zanin	Checked by D. Da Re	Approved by L. De Noni
Scale (A0 size) 1:3	First date of issue 26.02.2021	Revision No.

Status -	Drawing No. 0182-2140-19	Revision No. 00
DIVULGATION AND REPRODUCTION FORBIDDEN BY LAW		