




PARTIAL ELEVATION

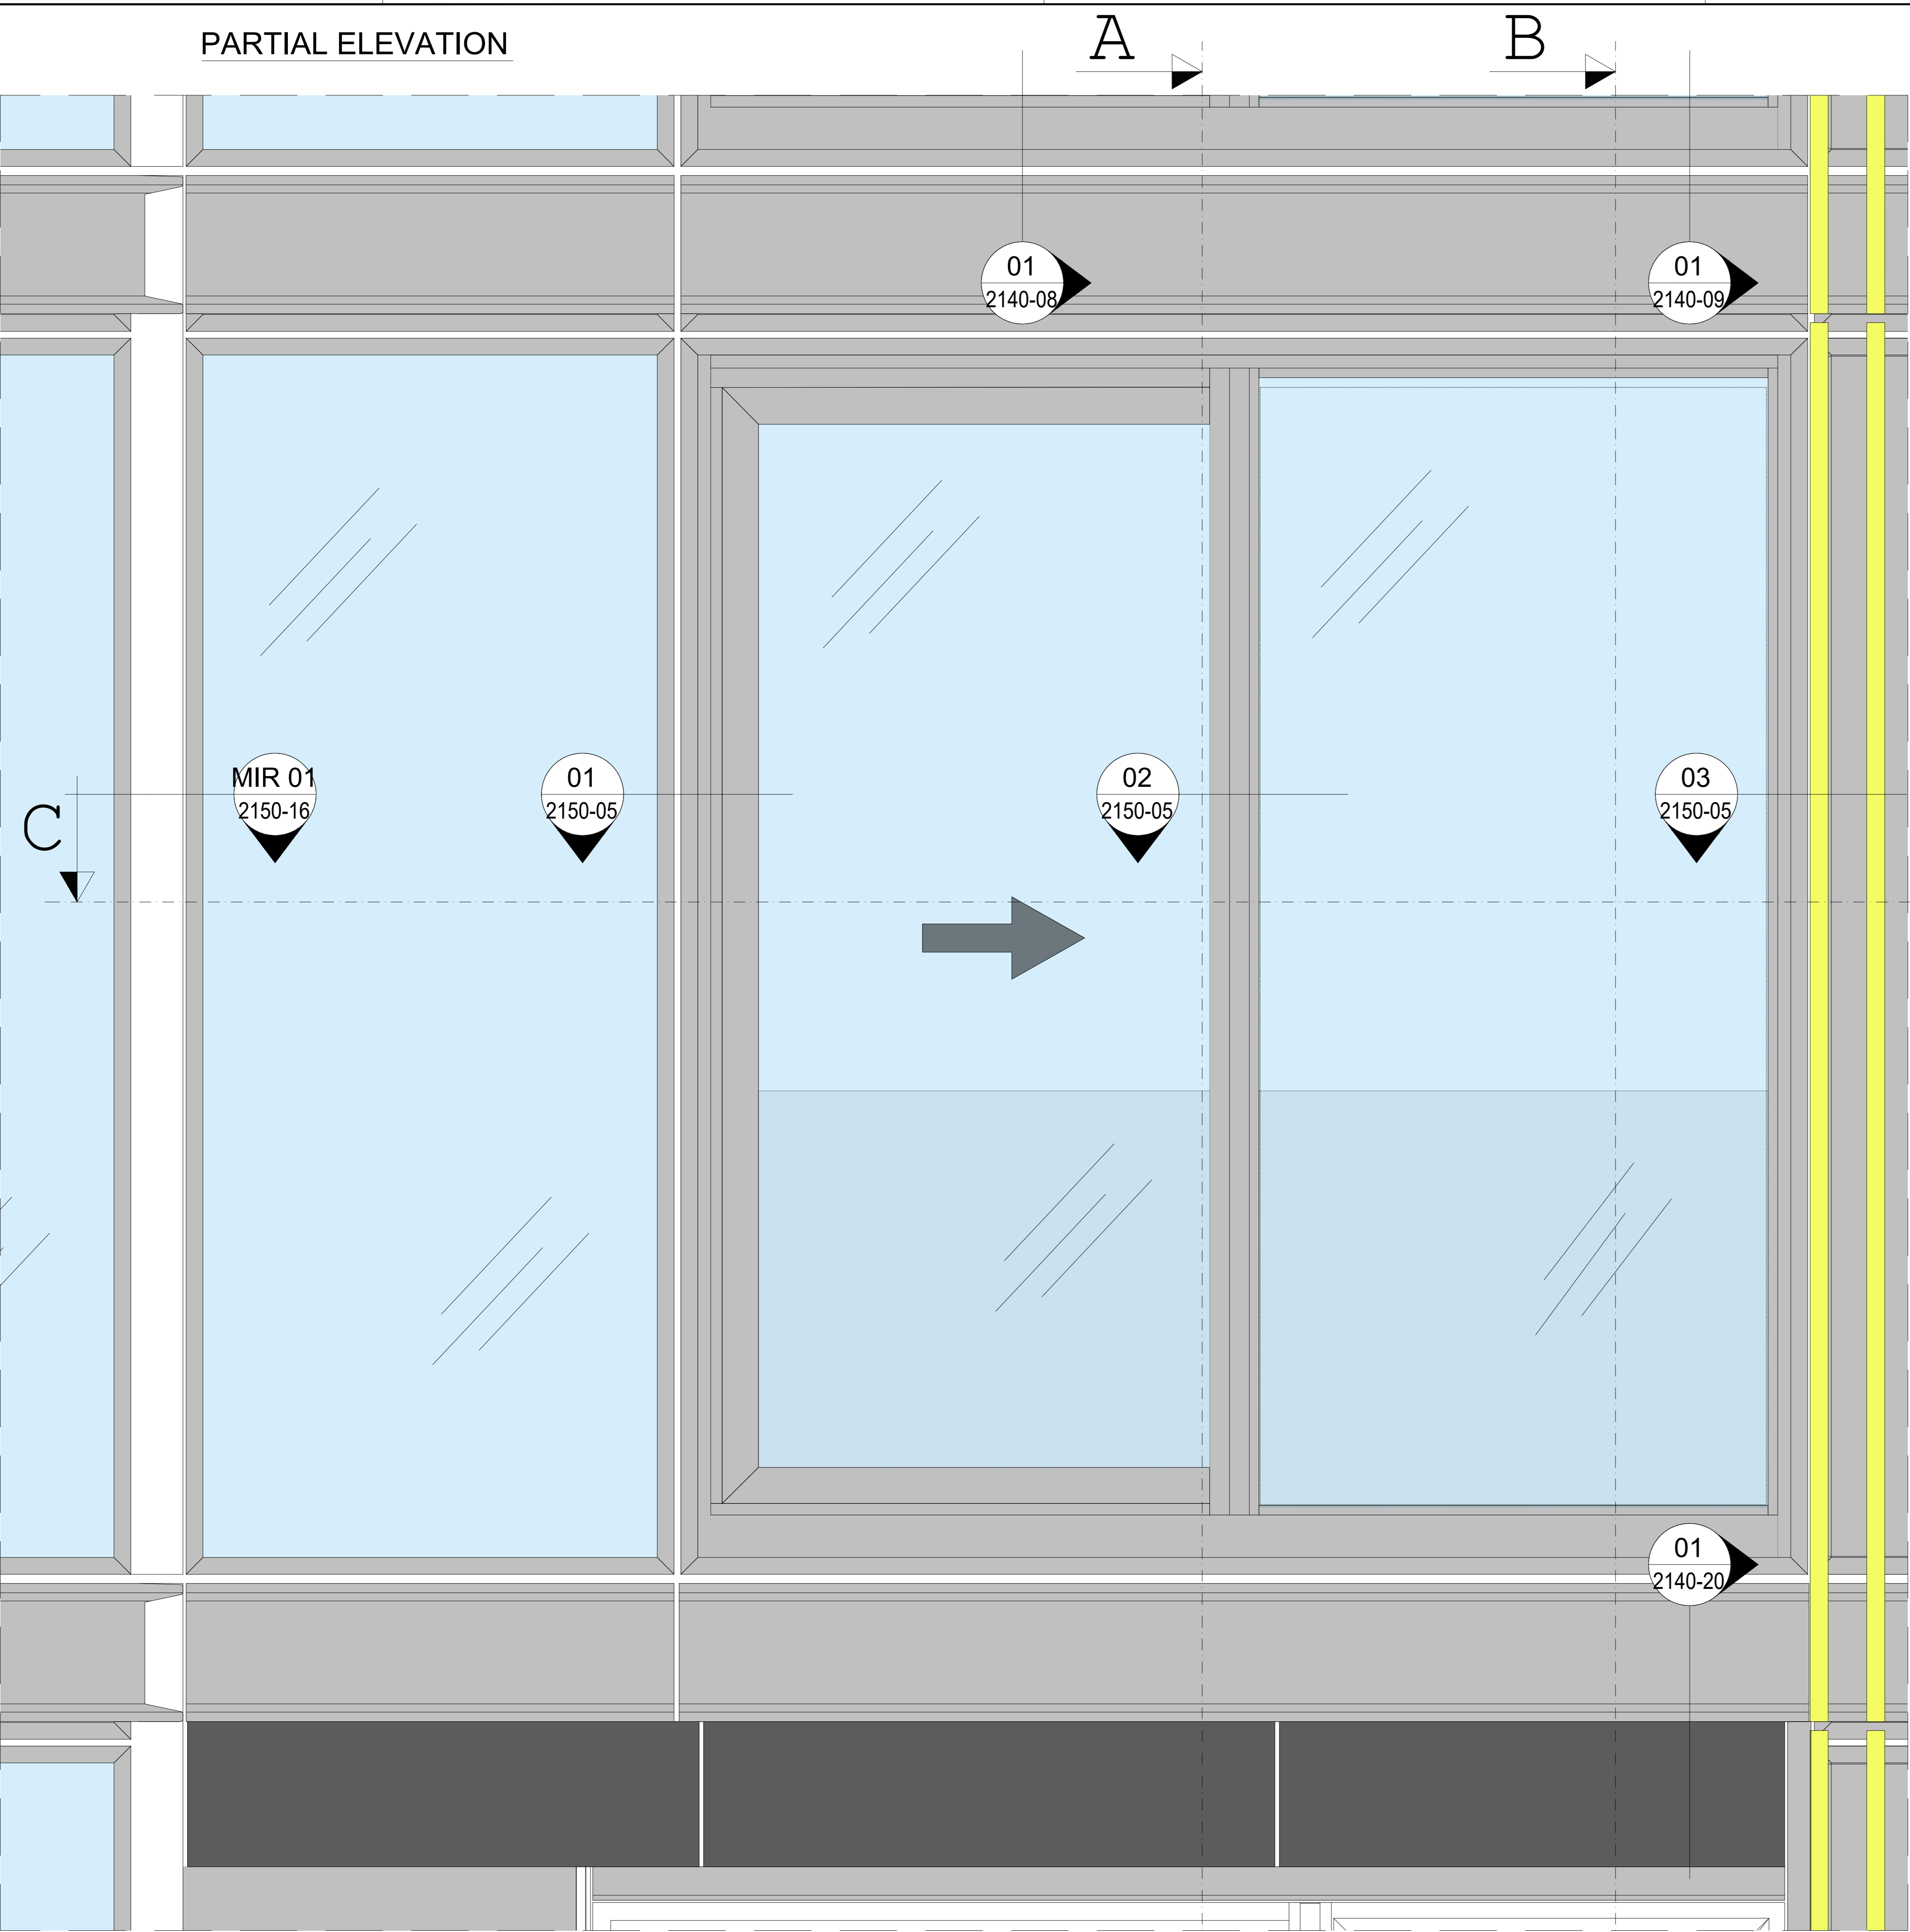


SECTION C-C

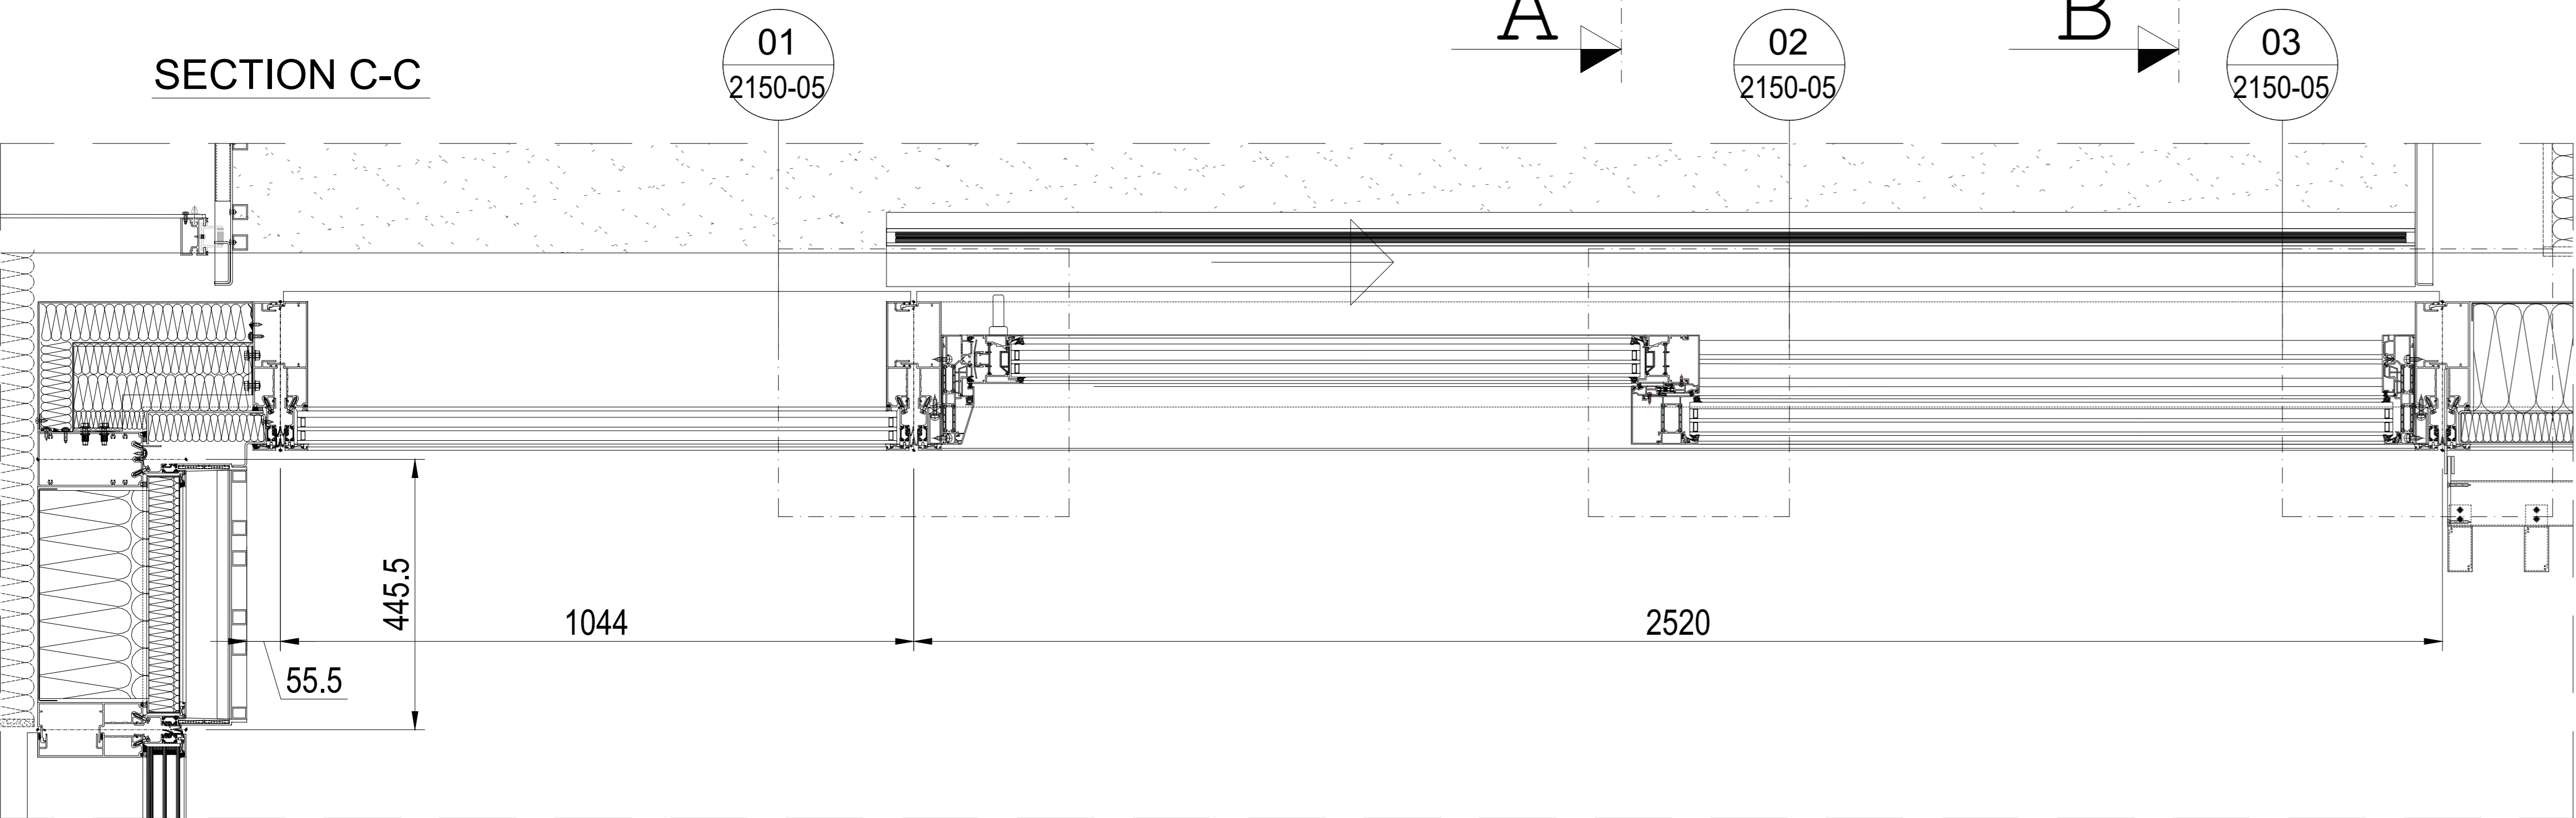


SECTION A-A

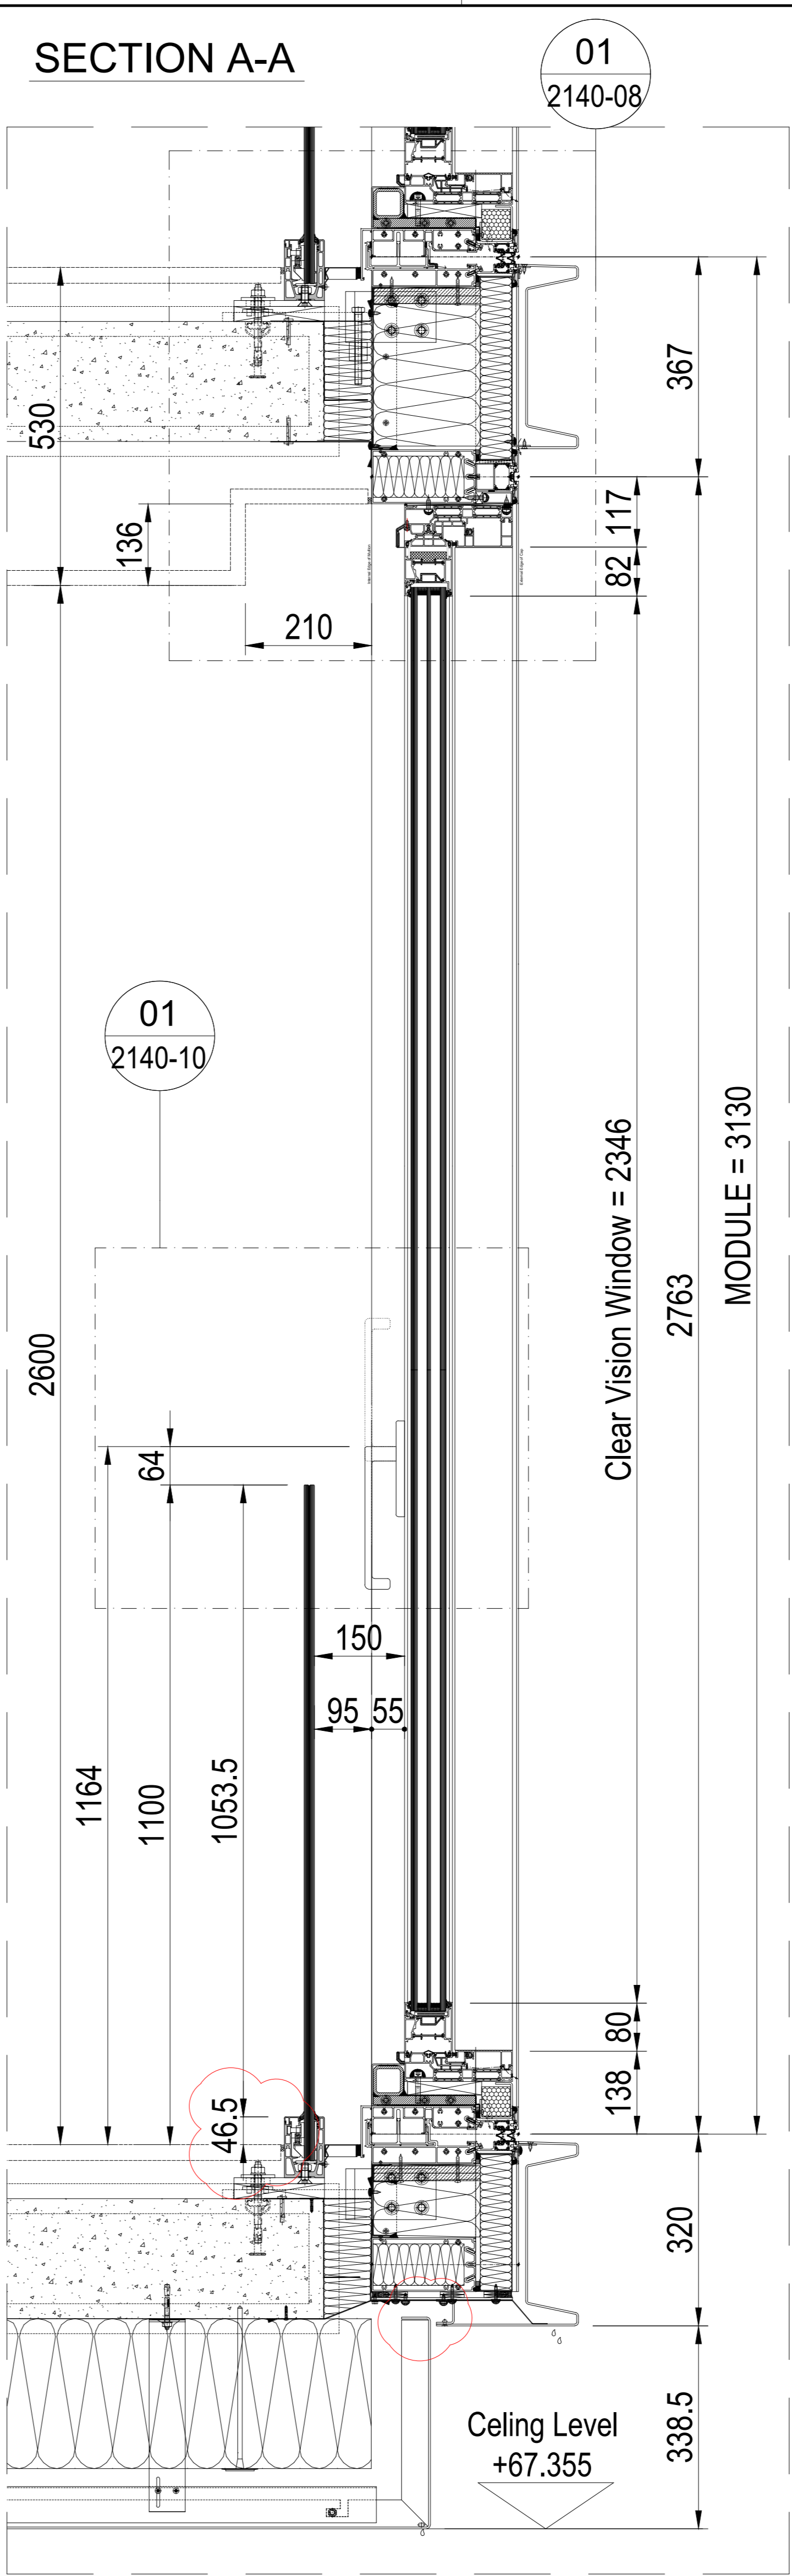

SECTION B-B

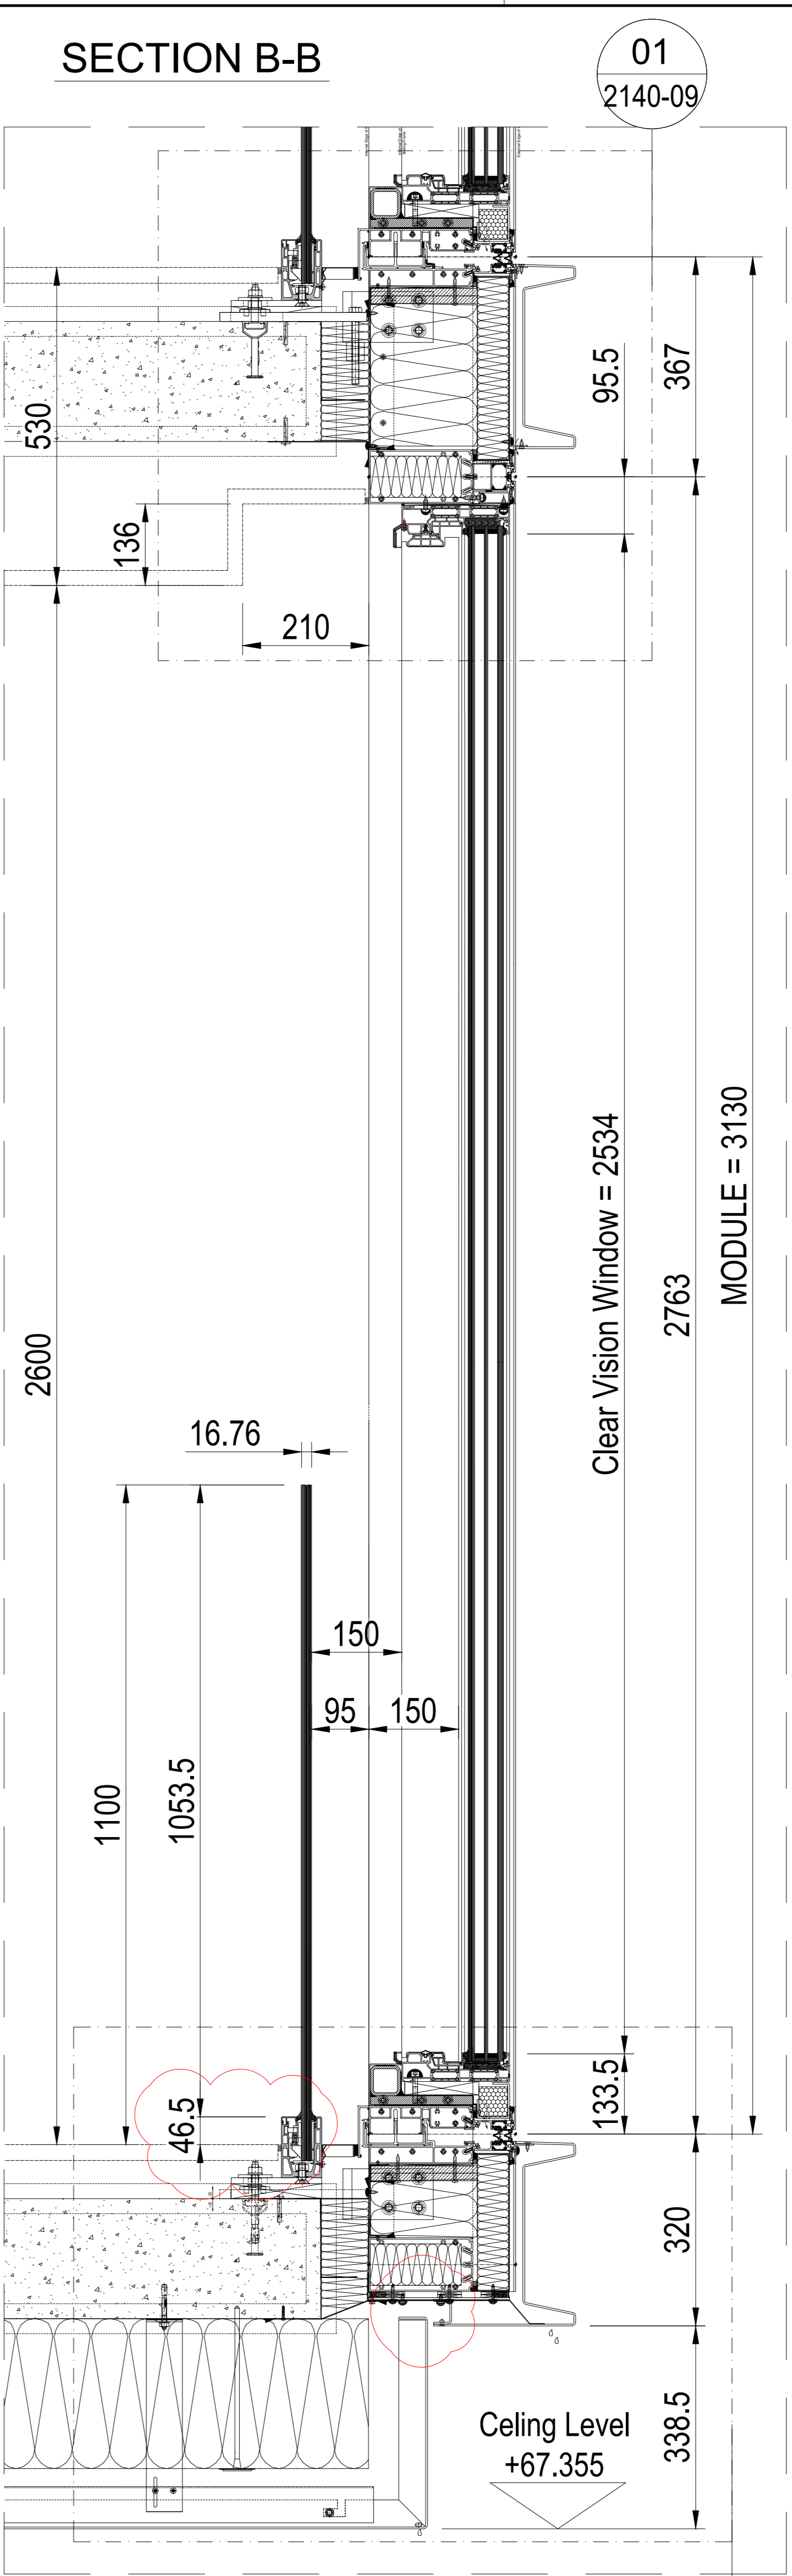

KEY PLAN

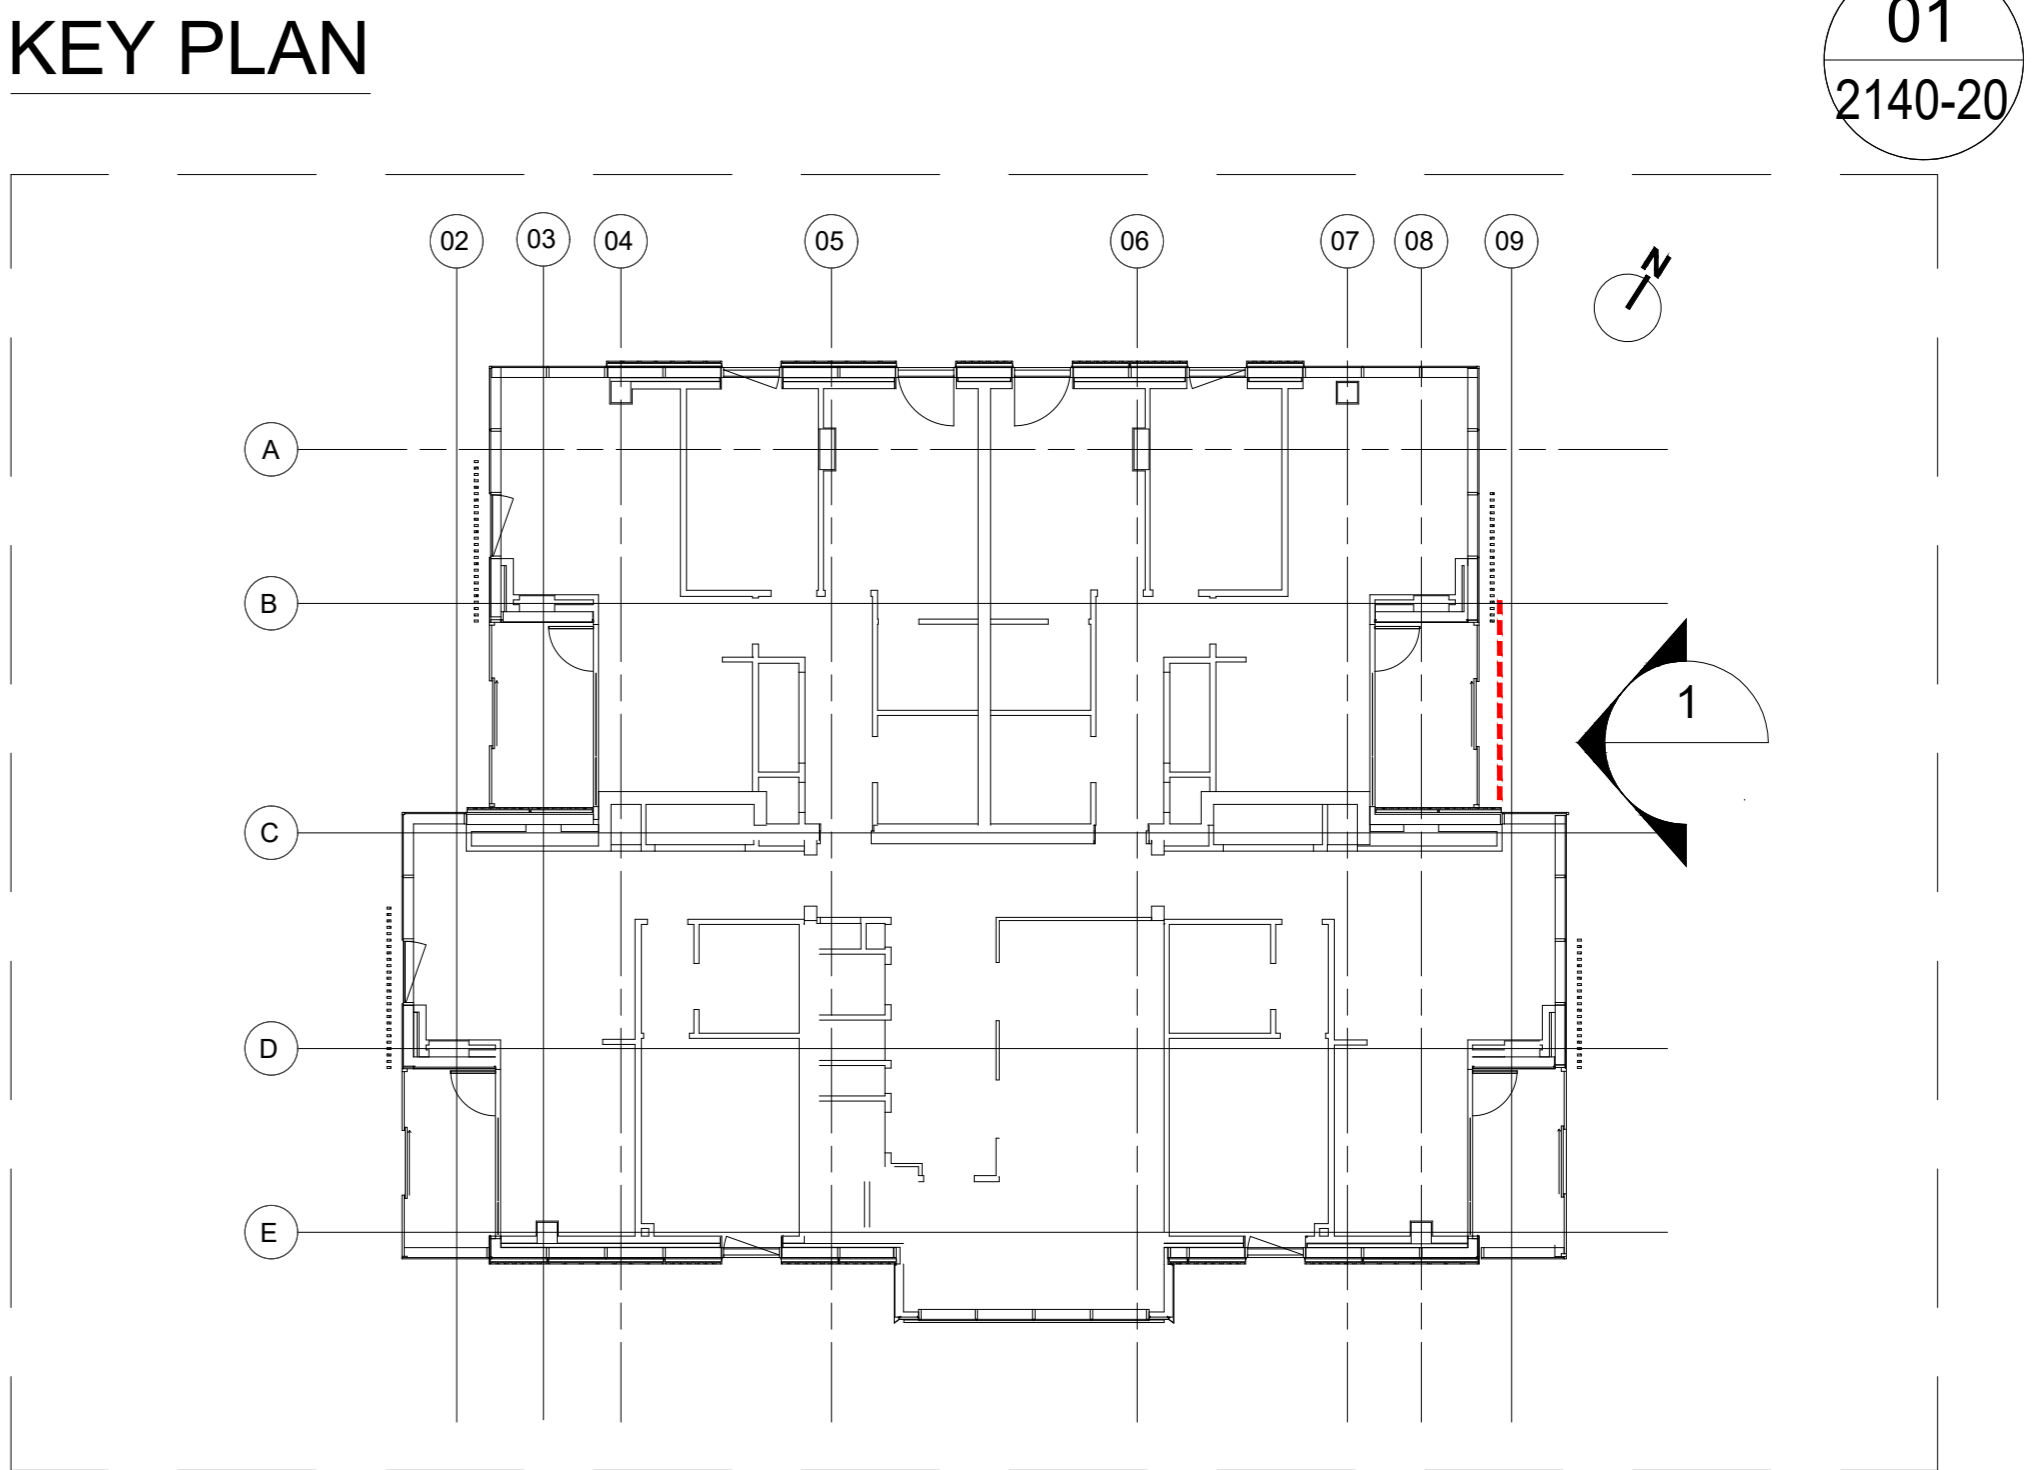

Proprietary Note:

The copyright of this drawing remains with us. No copies may be taken without our written consent nor the drawing made available to third parties. Legal action will be taken in case of breach of the above requirement.

NOTES:

Design Architect

Stiff + Trevillon Architects Ltd
16 Woodfield Road, London W9 2BE

Client


Henry Construction Projects Ltd
Church Rd, Cranford, Middlesex, TW5 9RY

Rev Date By Description

Project name

BRILL PLACE RESIDENTIAL TOWER
Brill Place, London

Key plan

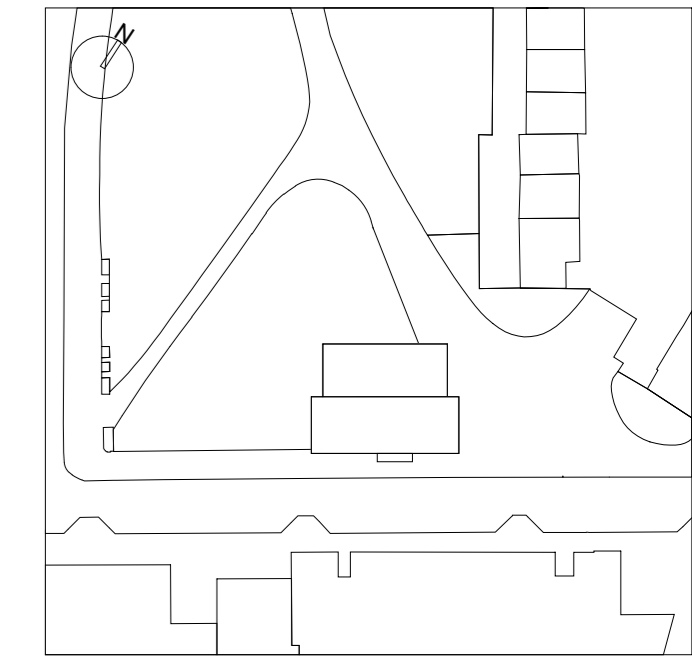

Project No.

Lot No.

bluesteel
EXCELLENCE FOR ARCHITECTURE

Via Vittorio Veneto, 15 - 31014 San Martino di Colle Umberto (TV) Italy
Phone: 0438-500103 - Fax: 0438-500498

Title

Unitized System Facade
EWS01 - Partial Elevations
WinterGarden Type B

Drawn by

A. Zanin

Checked by

D. Da Re

Approved by

L. De Noni

Scale (A0 size)

1:20

First date of issue

16.04.2021

Status

-

Drawing No.

0182-2125-14

Revision No.

01

DIVULGATION AND REPRODUCTION FORBIDDEN BY LAW