




PARTIAL ELEVATION

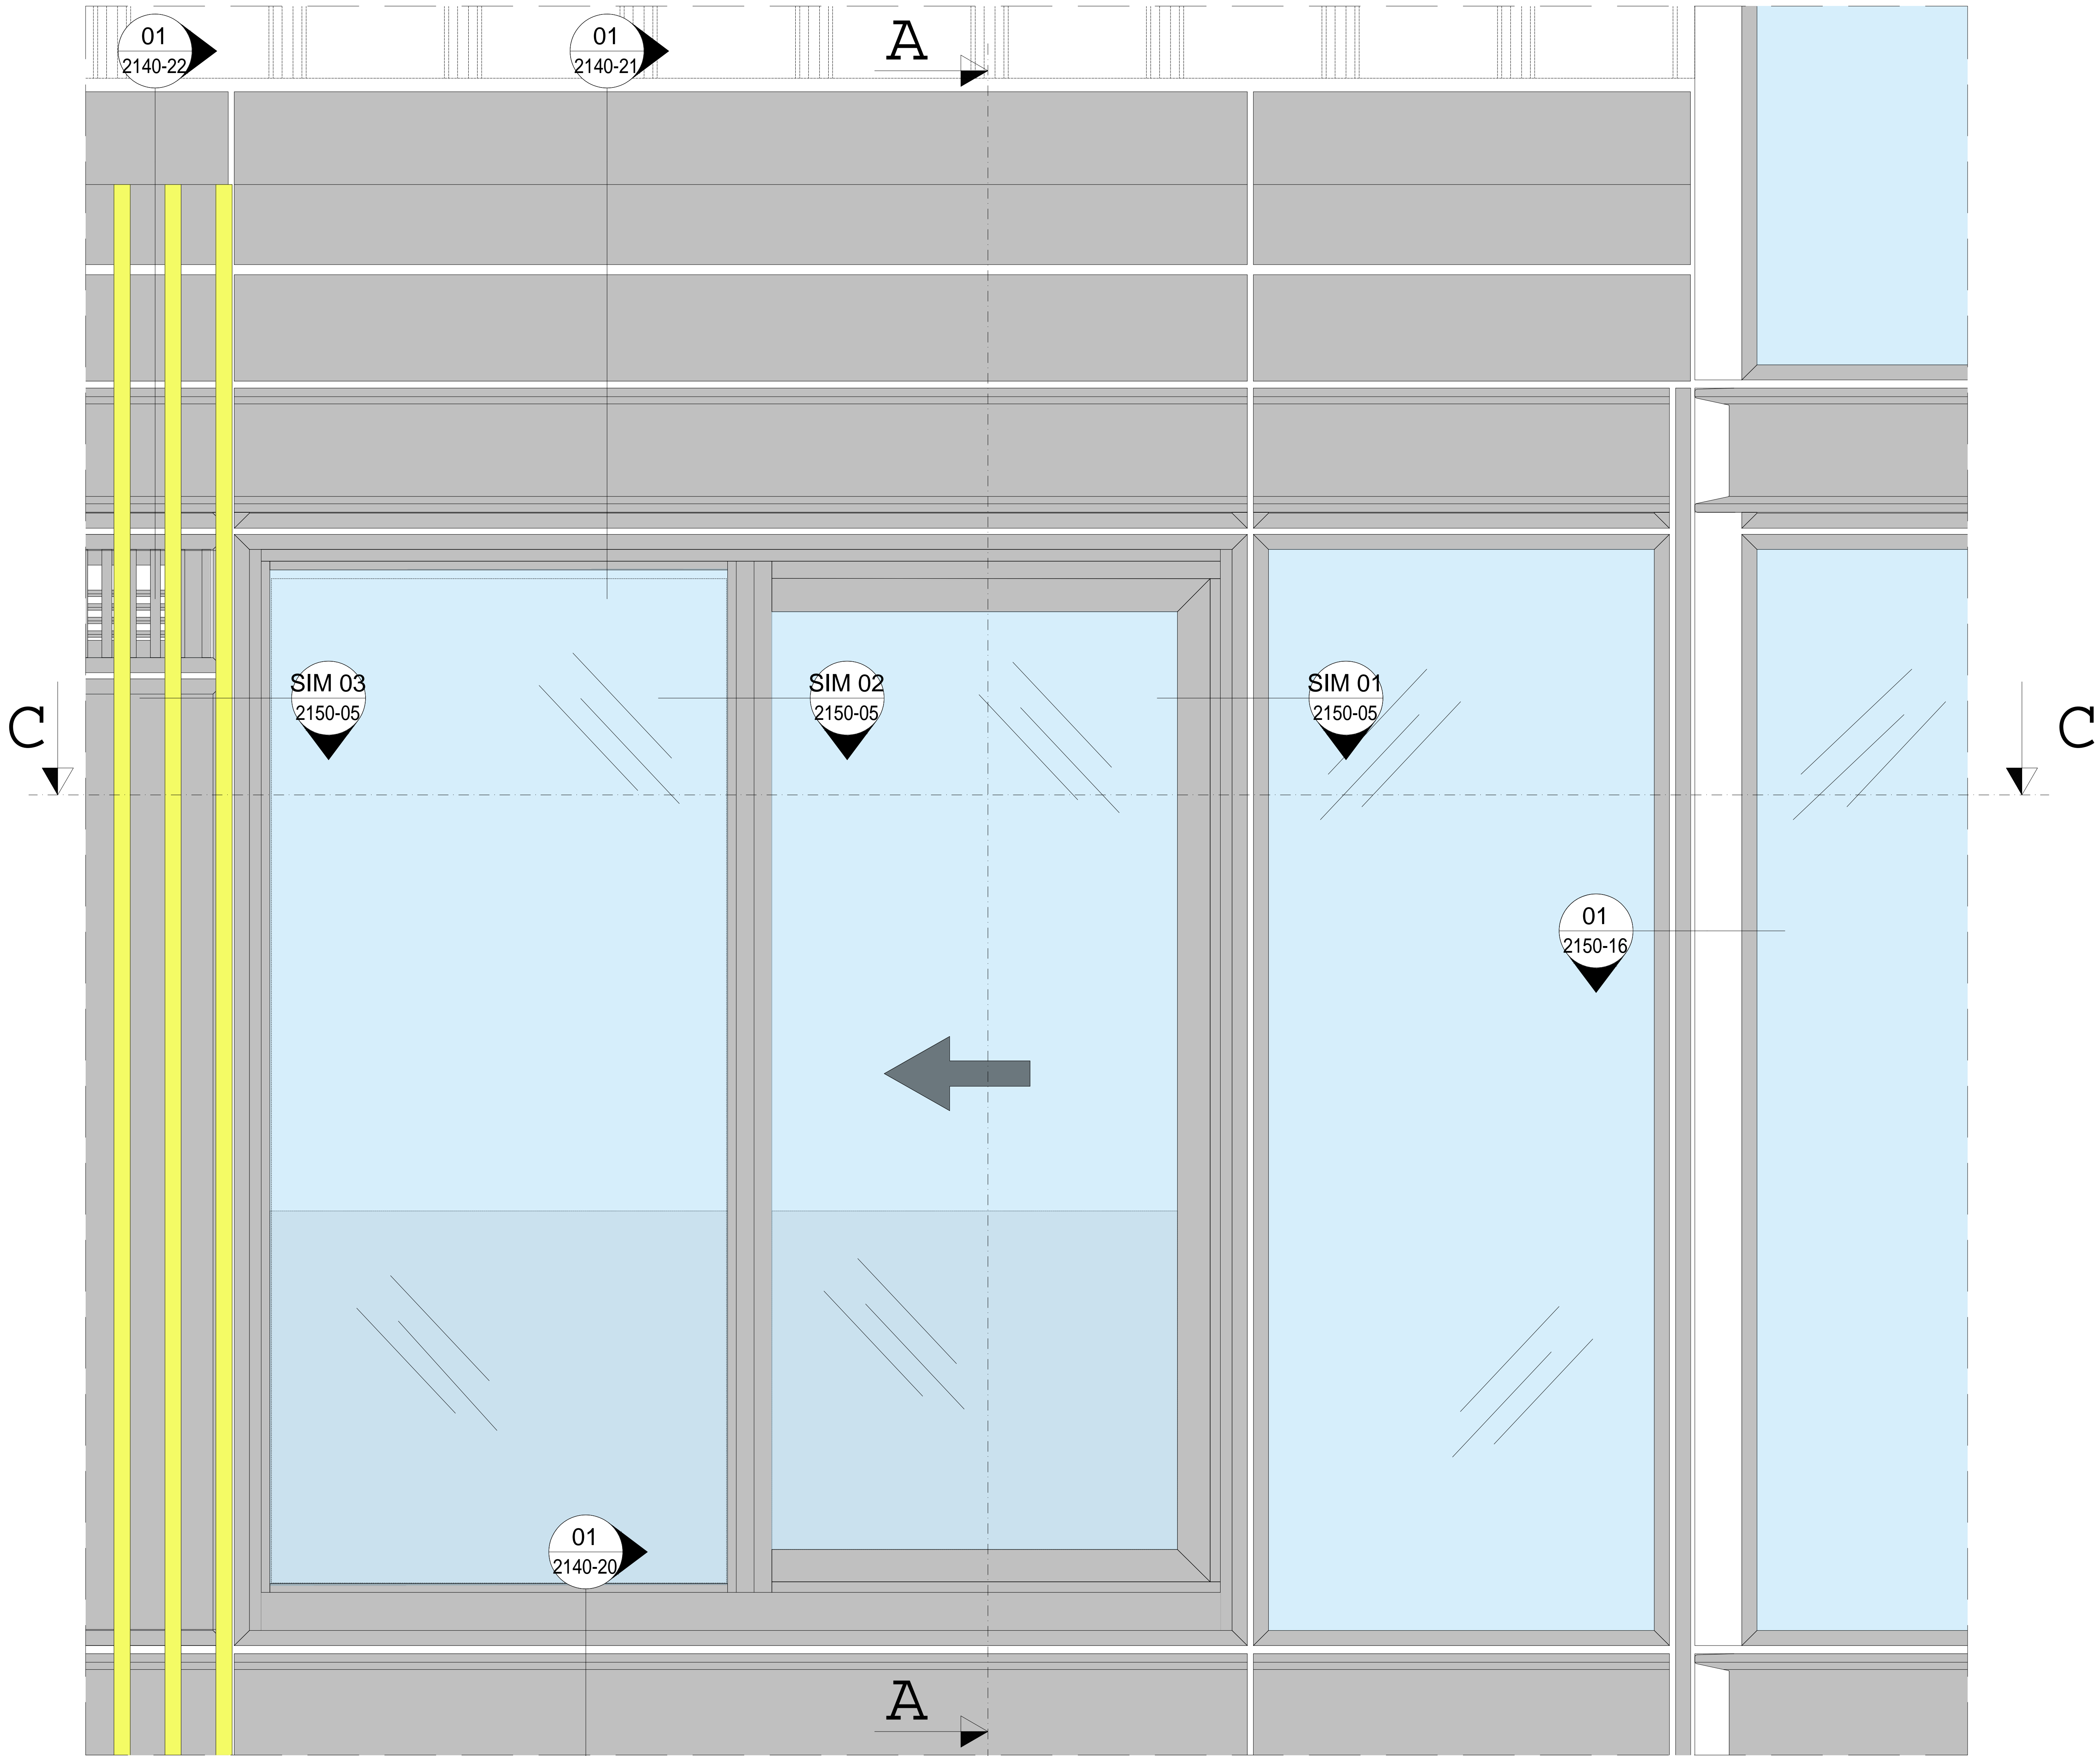


SECTION C-C

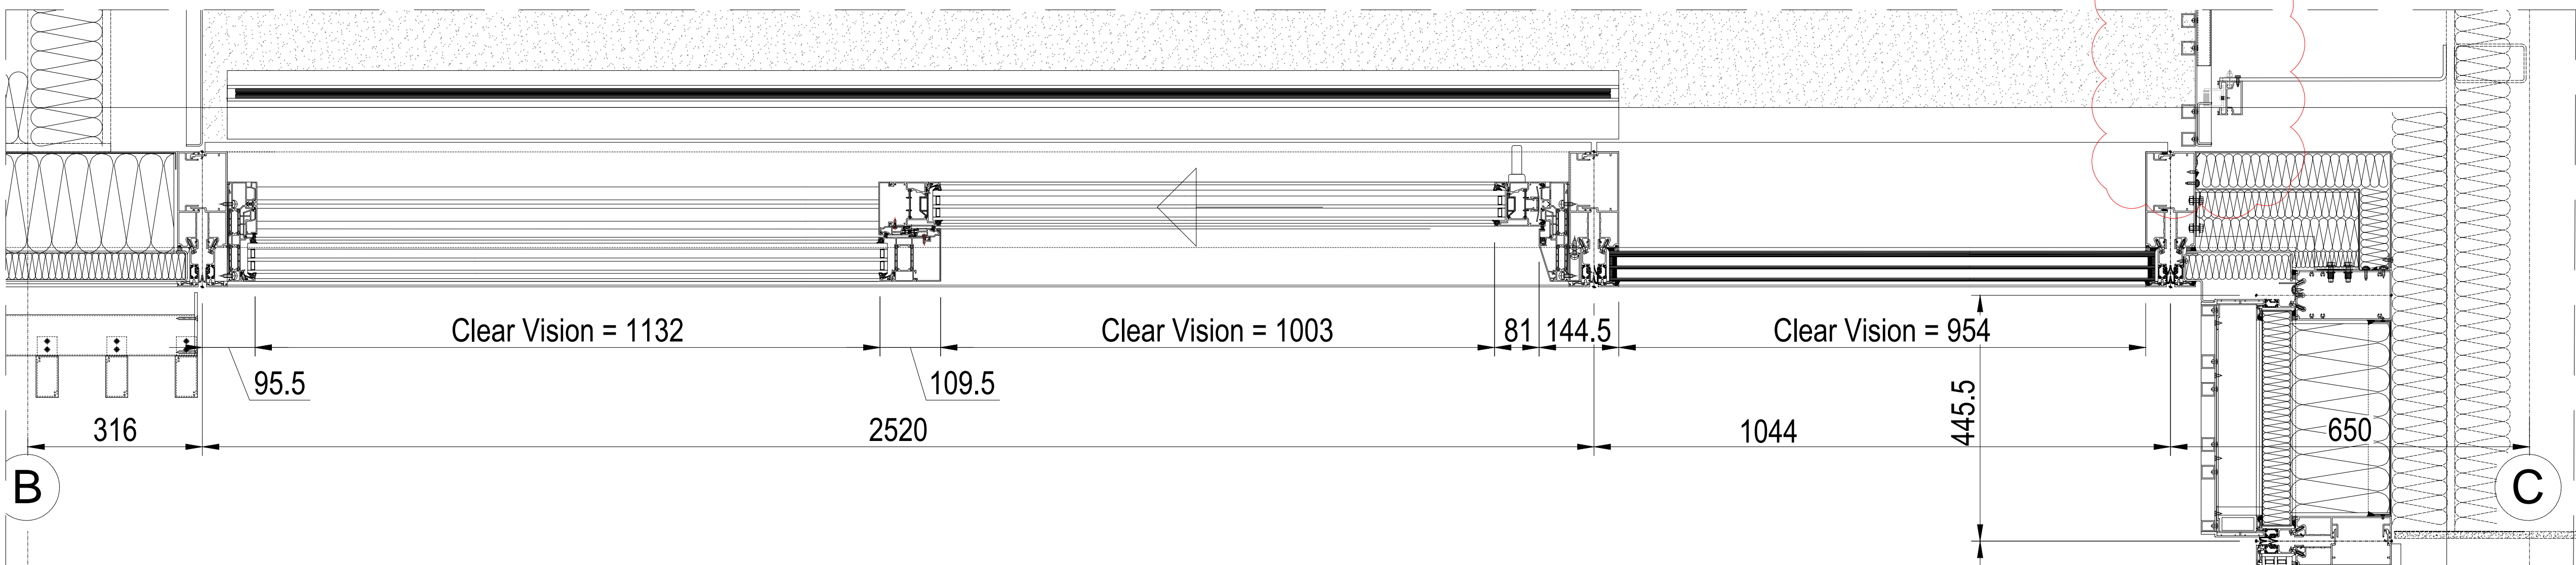

SECTION A-A

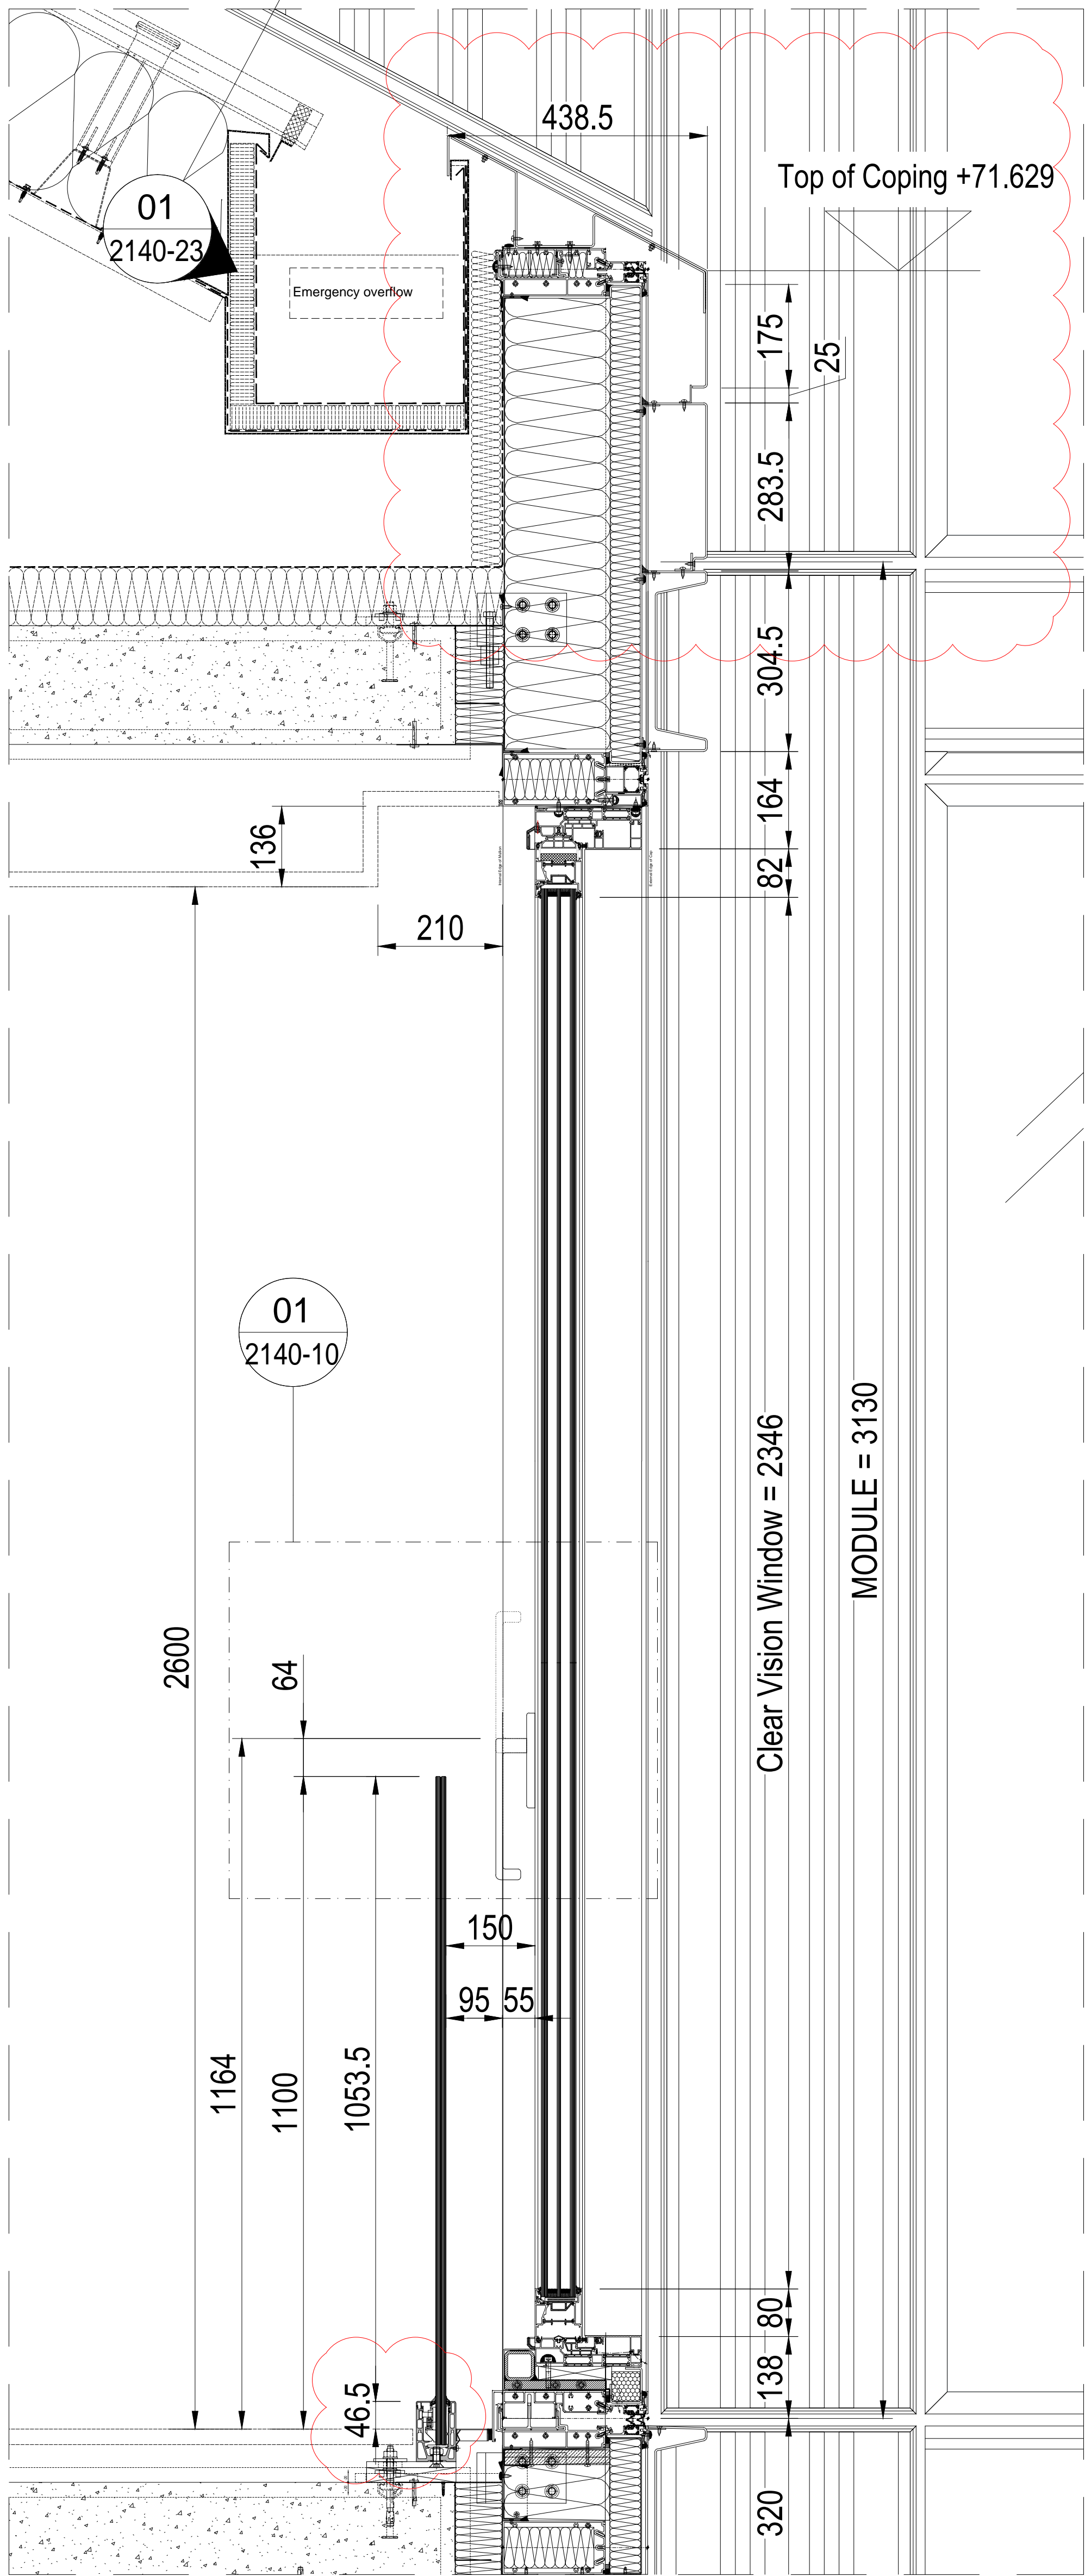

KEY PLAN

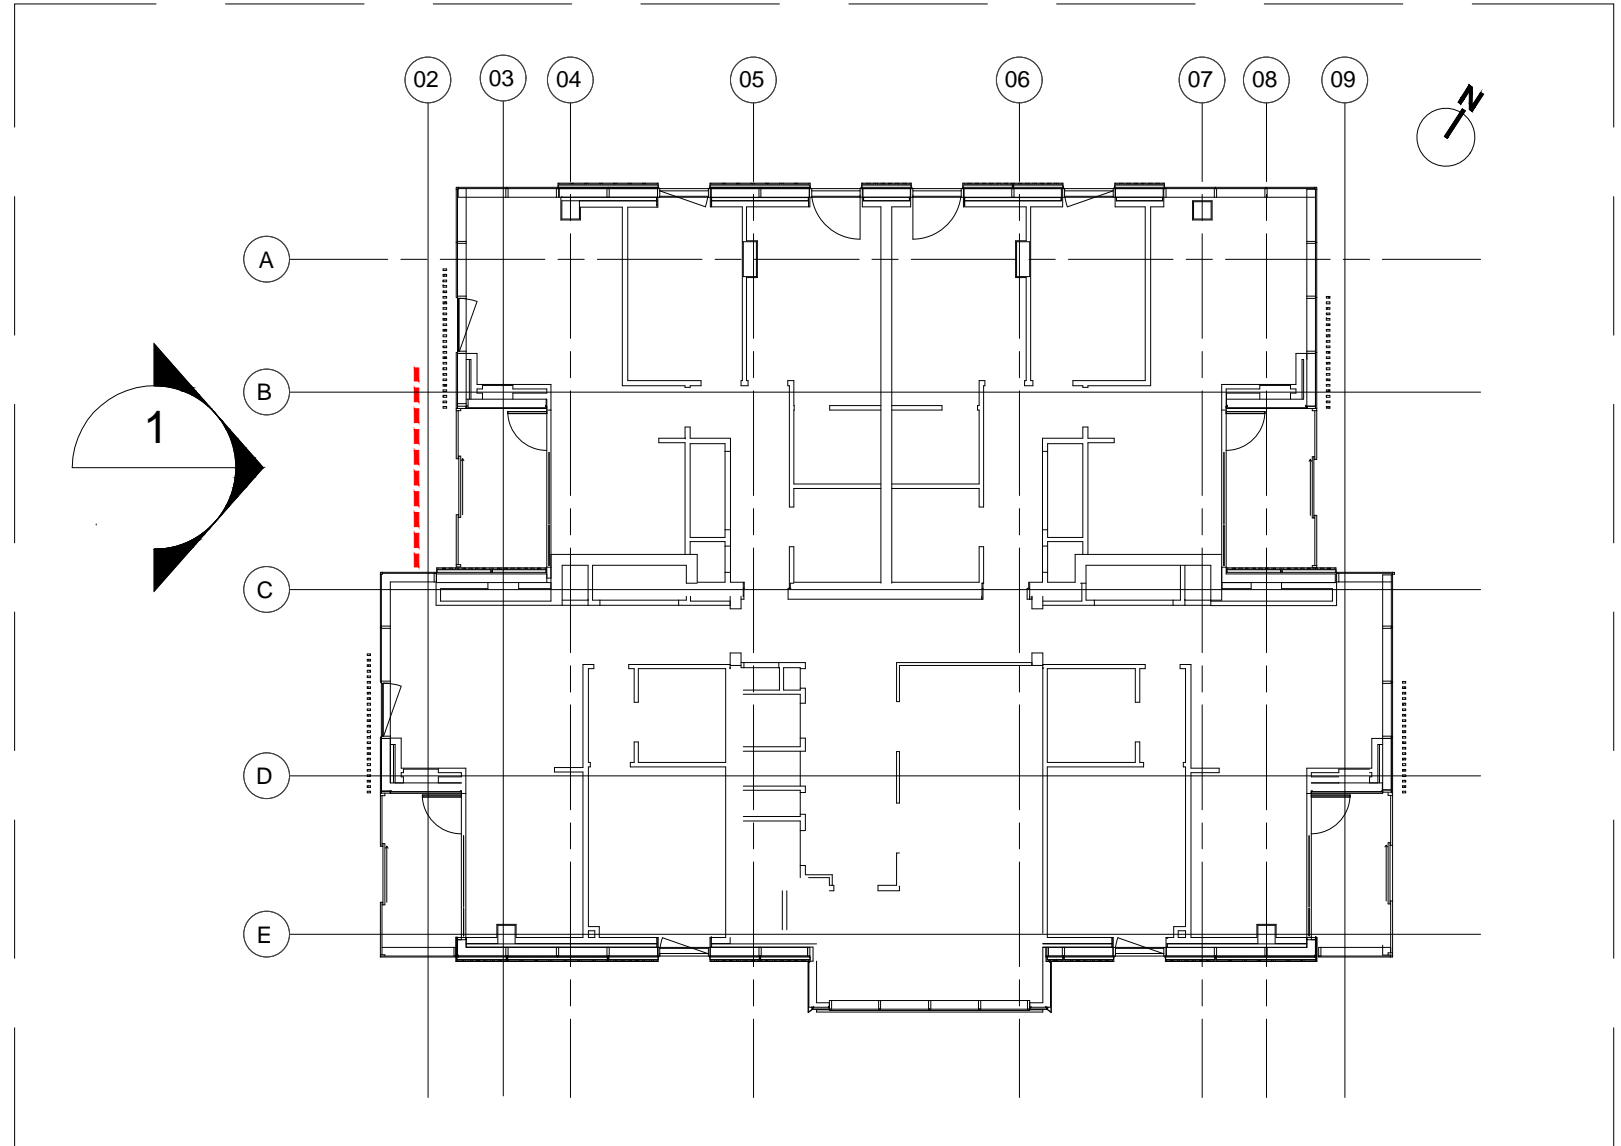

Proprietary Note:

The copyright of this drawing remains with us. No copies may be taken without our written consent nor the drawing made available to third parties. Legal action will be taken in case of breach of the above requirement.

NOTES:

Design Architect

Stiff + Trevillon Architects Ltd
16 Woodfield Road, London W9 2BE


Client

Henry Construction Projects Ltd
Church Rd, Cranford, Middlesex, TW5 9RY

Rev	Date	By	Description
01	14/05/2021	AZ	SEE REV CLOUDS

Project name
BRILL PLACE RESIDENTIAL TOWER
Brill Place, London

Key plan

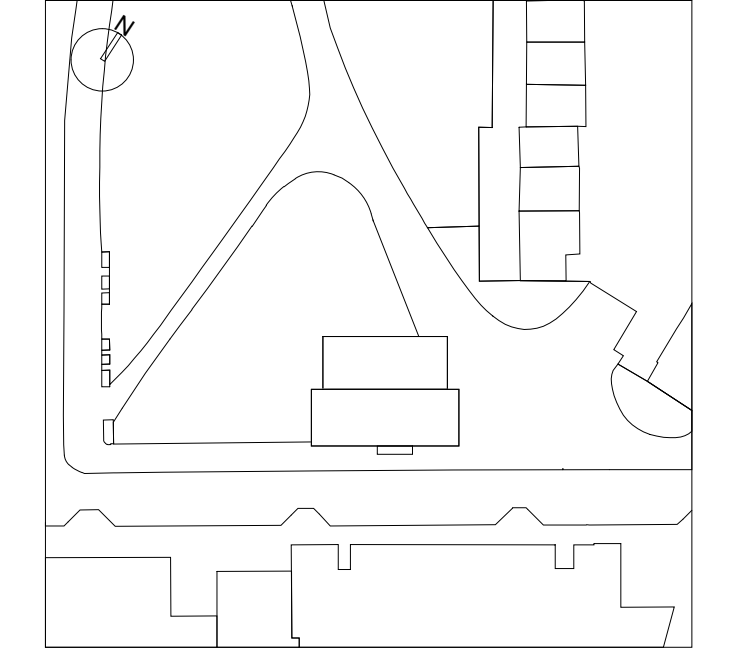

Project No.

Lot No.

bluesteel
EXCELLENCE FOR ARCHITECTURE
Via Vittorio Veneto, 113 - 31014 San Martino di Colle Umberto (TV) Italy
Phone: 0438-500103 - Fax: 0438-500498

Title

Unitized System Facade
EWS01 - Partial Elevations
WinterGarden @ West Lvl 15

Drawn by

Checked by

Approved by

Scale (A4 size)

Status

Project name

Revision No.

01

DIVULGATION AND REPRODUCTION FORBIDDEN BY LAW