




PARTIAL ELEVATION

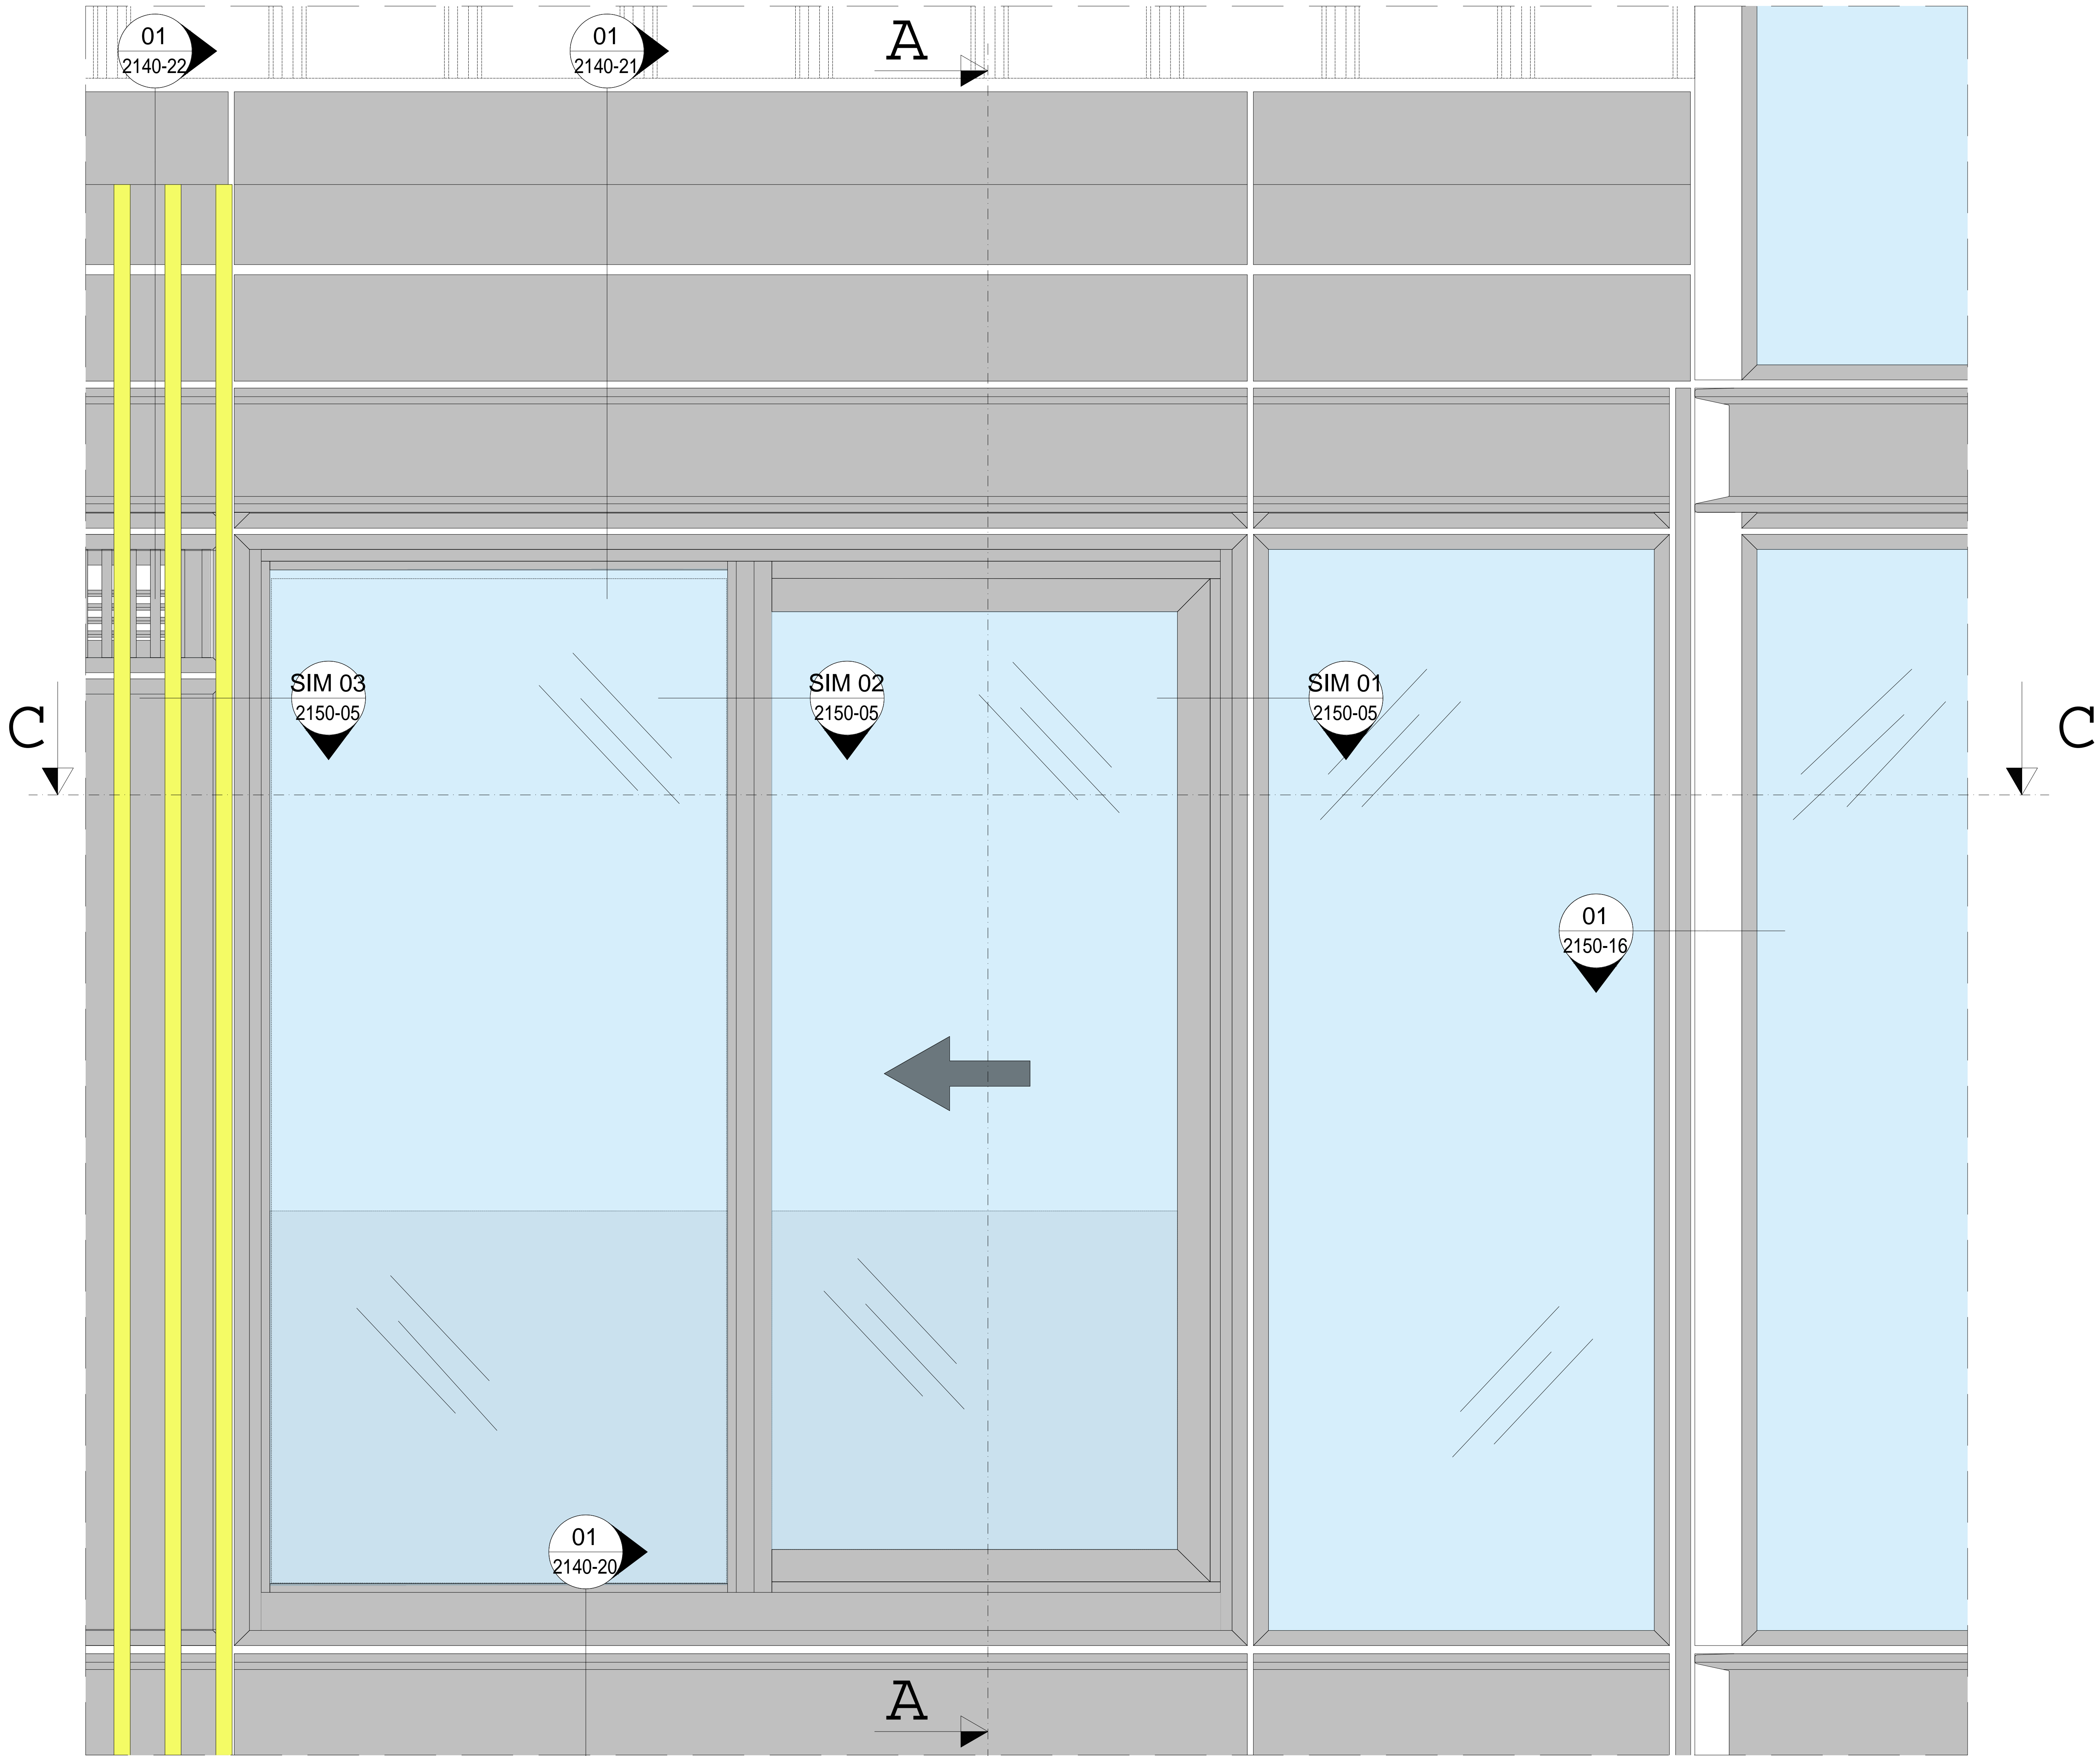


SECTION C-C

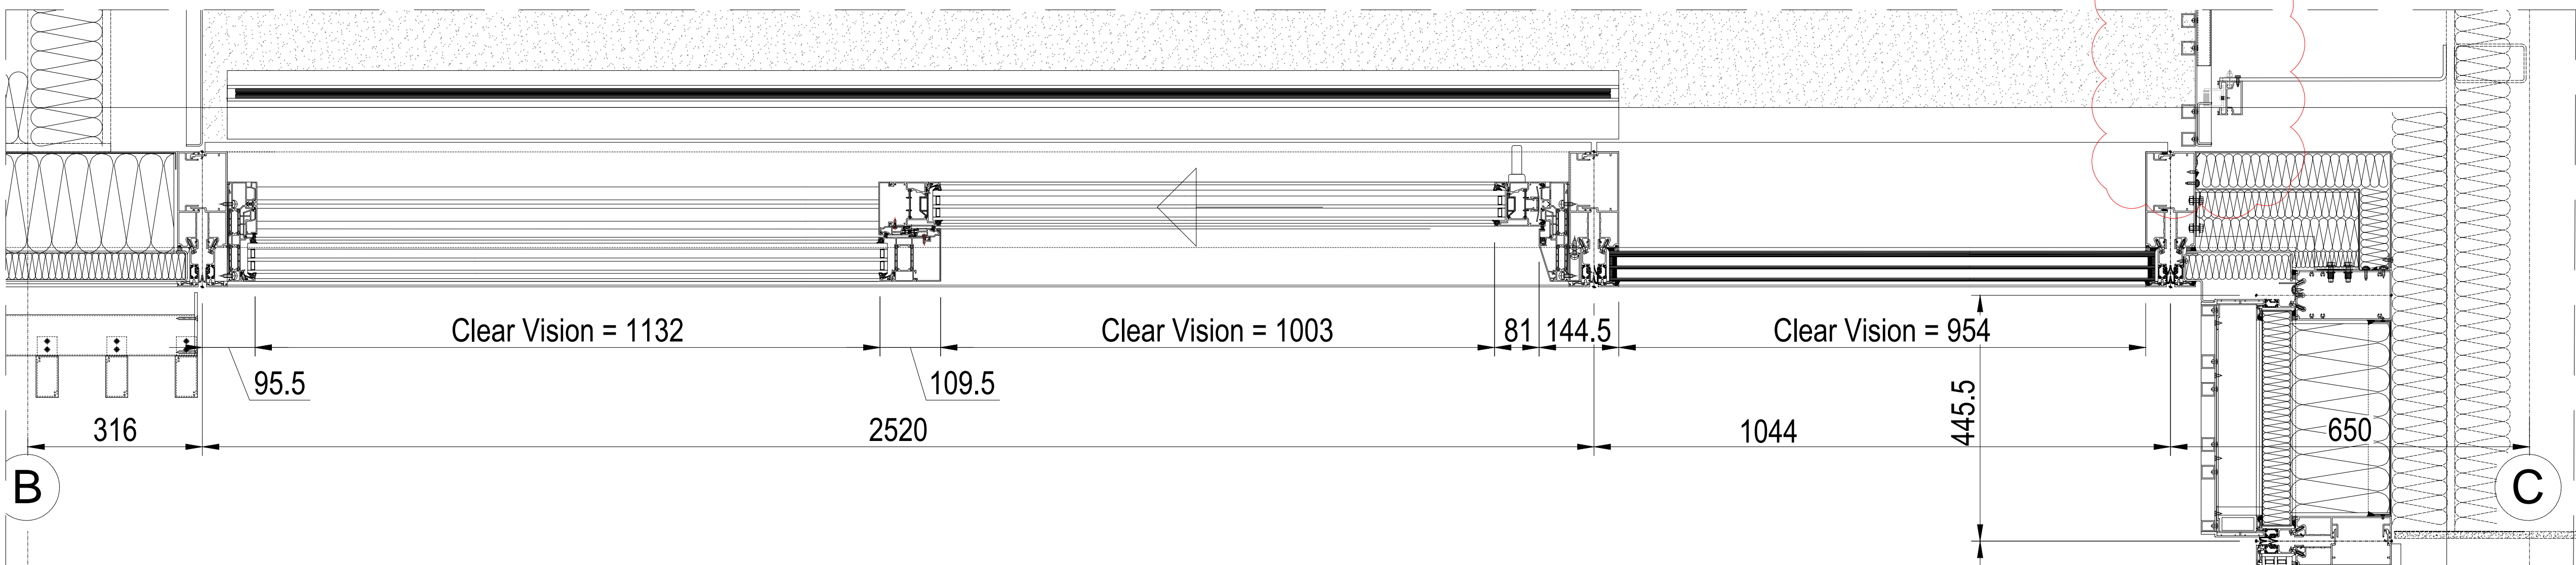

SECTION A-A

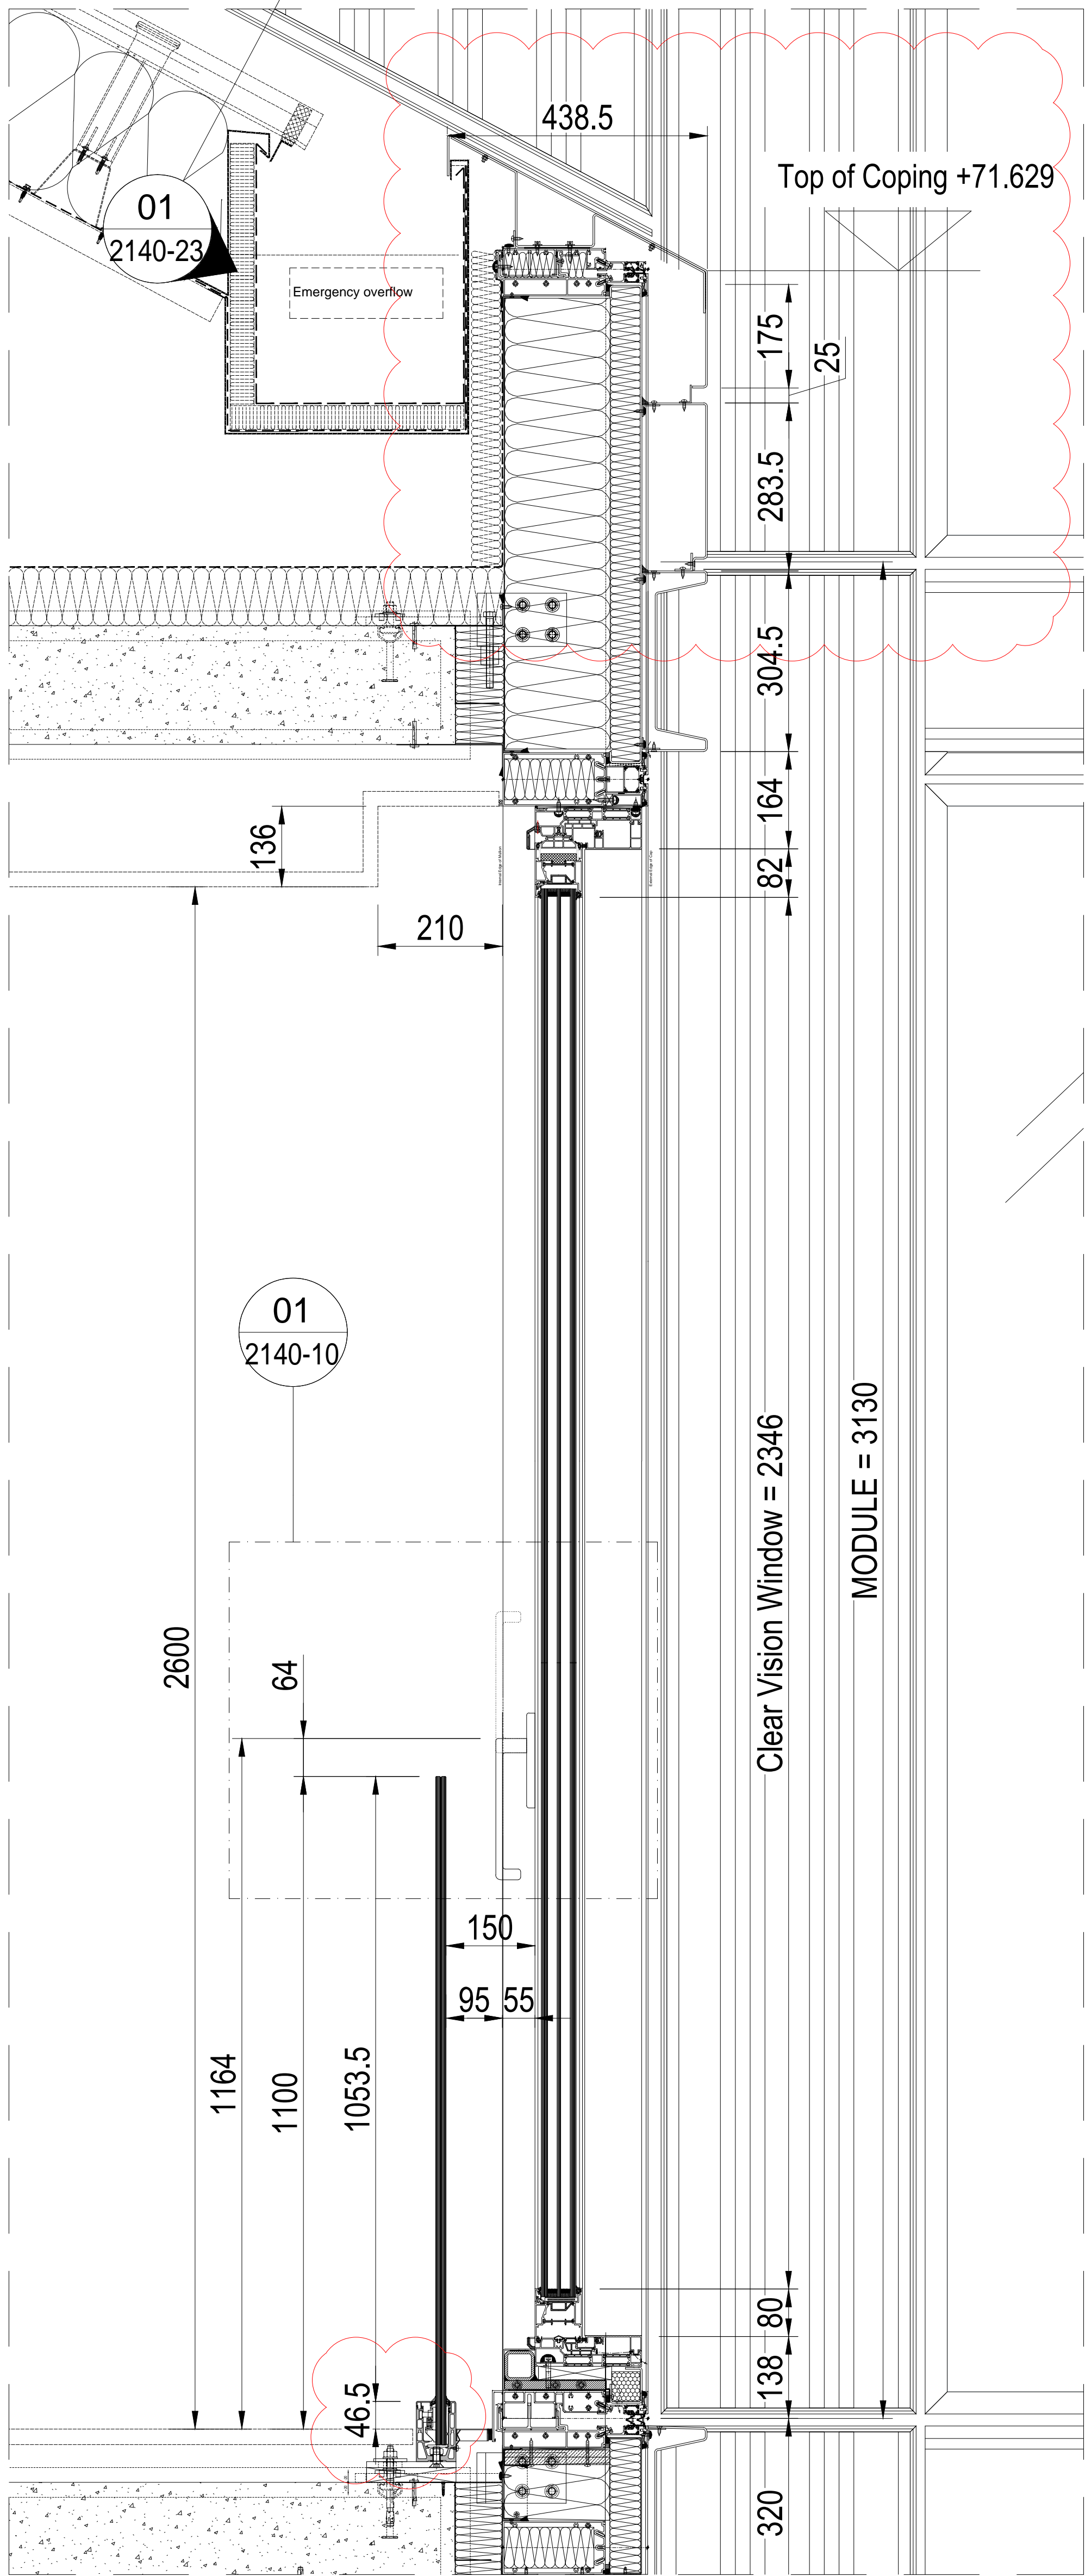

KEY PLAN

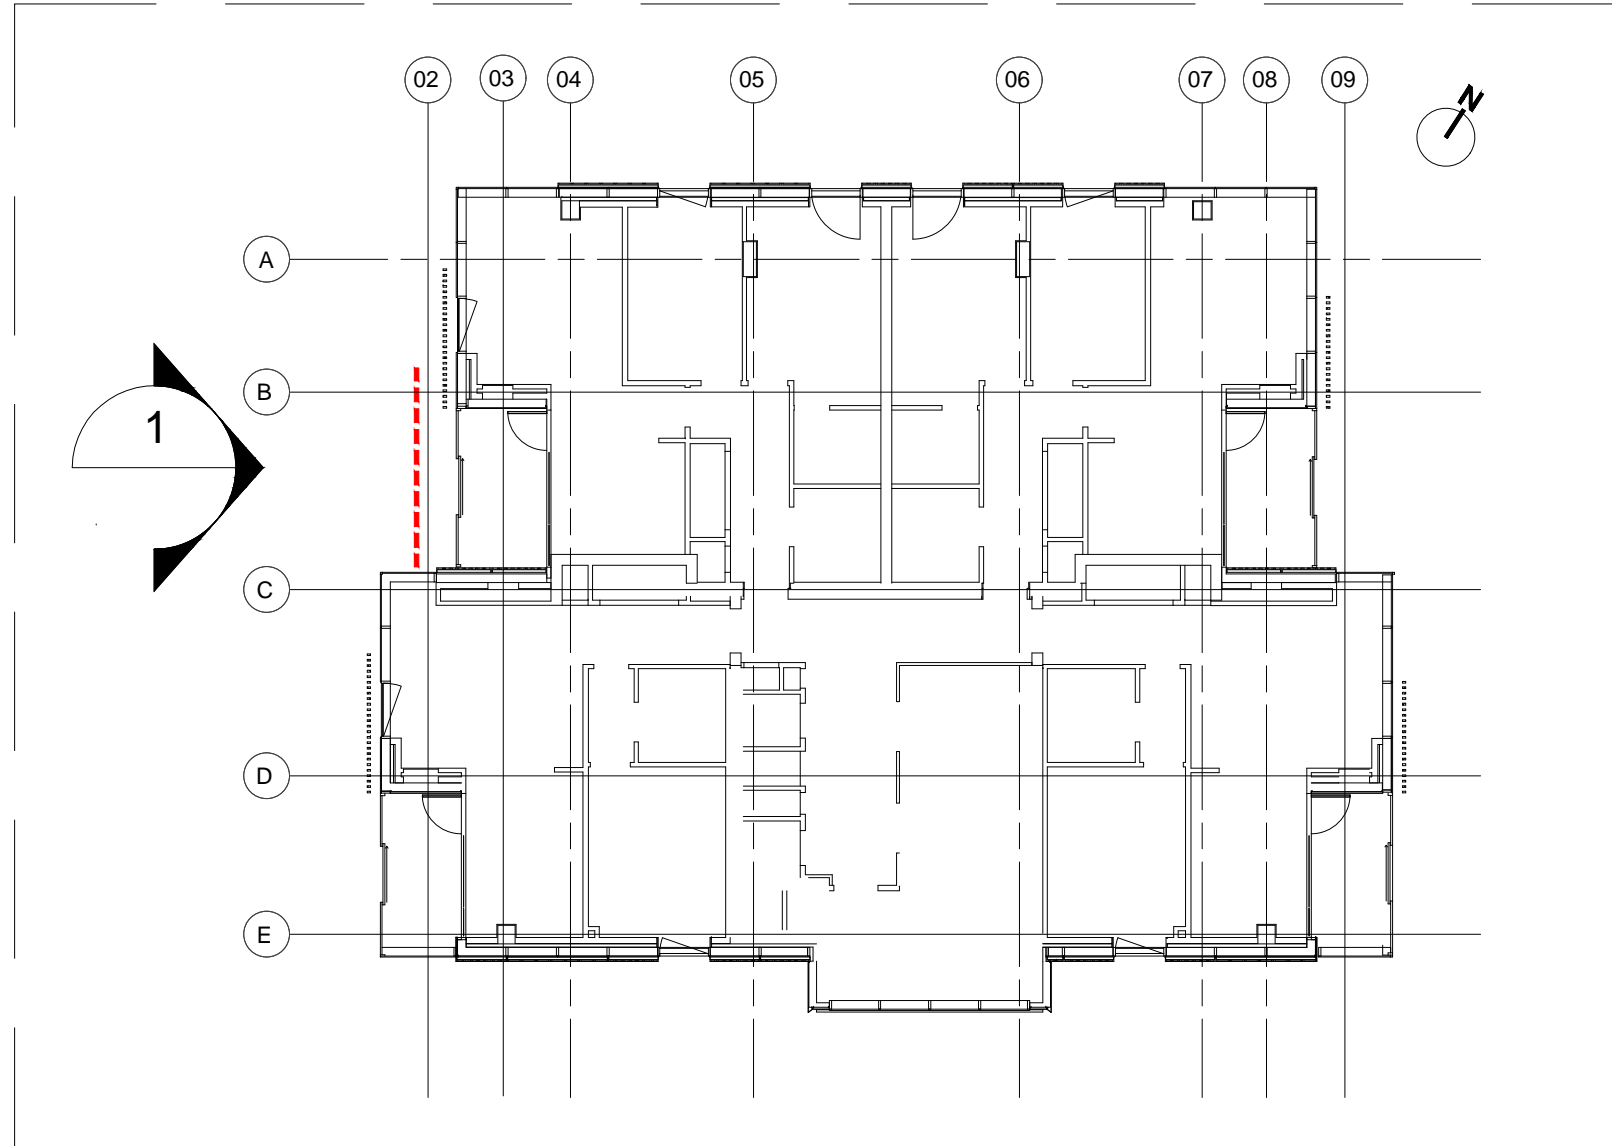

Proprietary Note:
The copyright of this drawing remains with us. No copies may be taken without our written consent nor the drawing made available to third parties. Legal action will be taken in case of breach of the above requirement.


NOTES:

Design Architect
Stiff + Trevillon Architects Ltd
16 Woodfield Road, London W9 2BE

Client
Henry Construction Projects Ltd
Church Rd, Cranford, Middlesex, TW5 9RY

Rev	Date	By	Description
01	14/05/2021	AZ	SEE REV CLOUDS

Project name
BRILL PLACE RESIDENTIAL TOWER
Brill Place, London

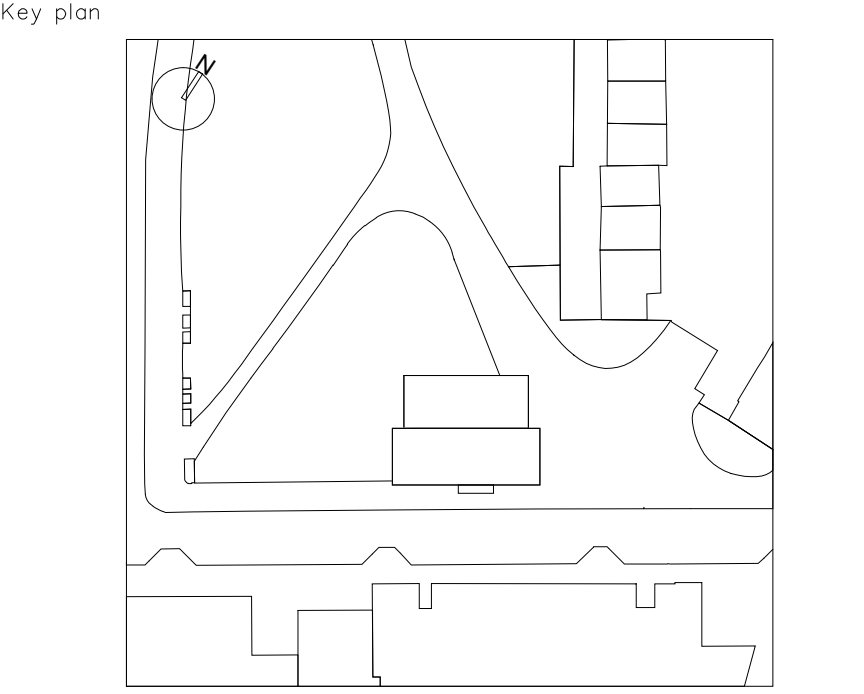



bluesteel
EXCELLENCE FOR ARCHITECTURE
Via Vittorio Veneto, 113 - 31014 San Martino di Colle Umberto (TV) Italy
Phone: 0438-500103 - Fax: 0438-500498

Unitized System Facade
EWS01 - Partial Elevations
WinterGarden @ West Lvl 15


Drawn by A. Zanin	Checked by D. Da Re	Approved by L. De Noni
Scale (A0 size) 1:20	First date of issue 16.04.2021	Revision No. 01
Drawing No. 0182-2125-12		

DIVULGATION AND REPRODUCTION FORBIDDEN BY LAW


PARTIAL ELEVATION

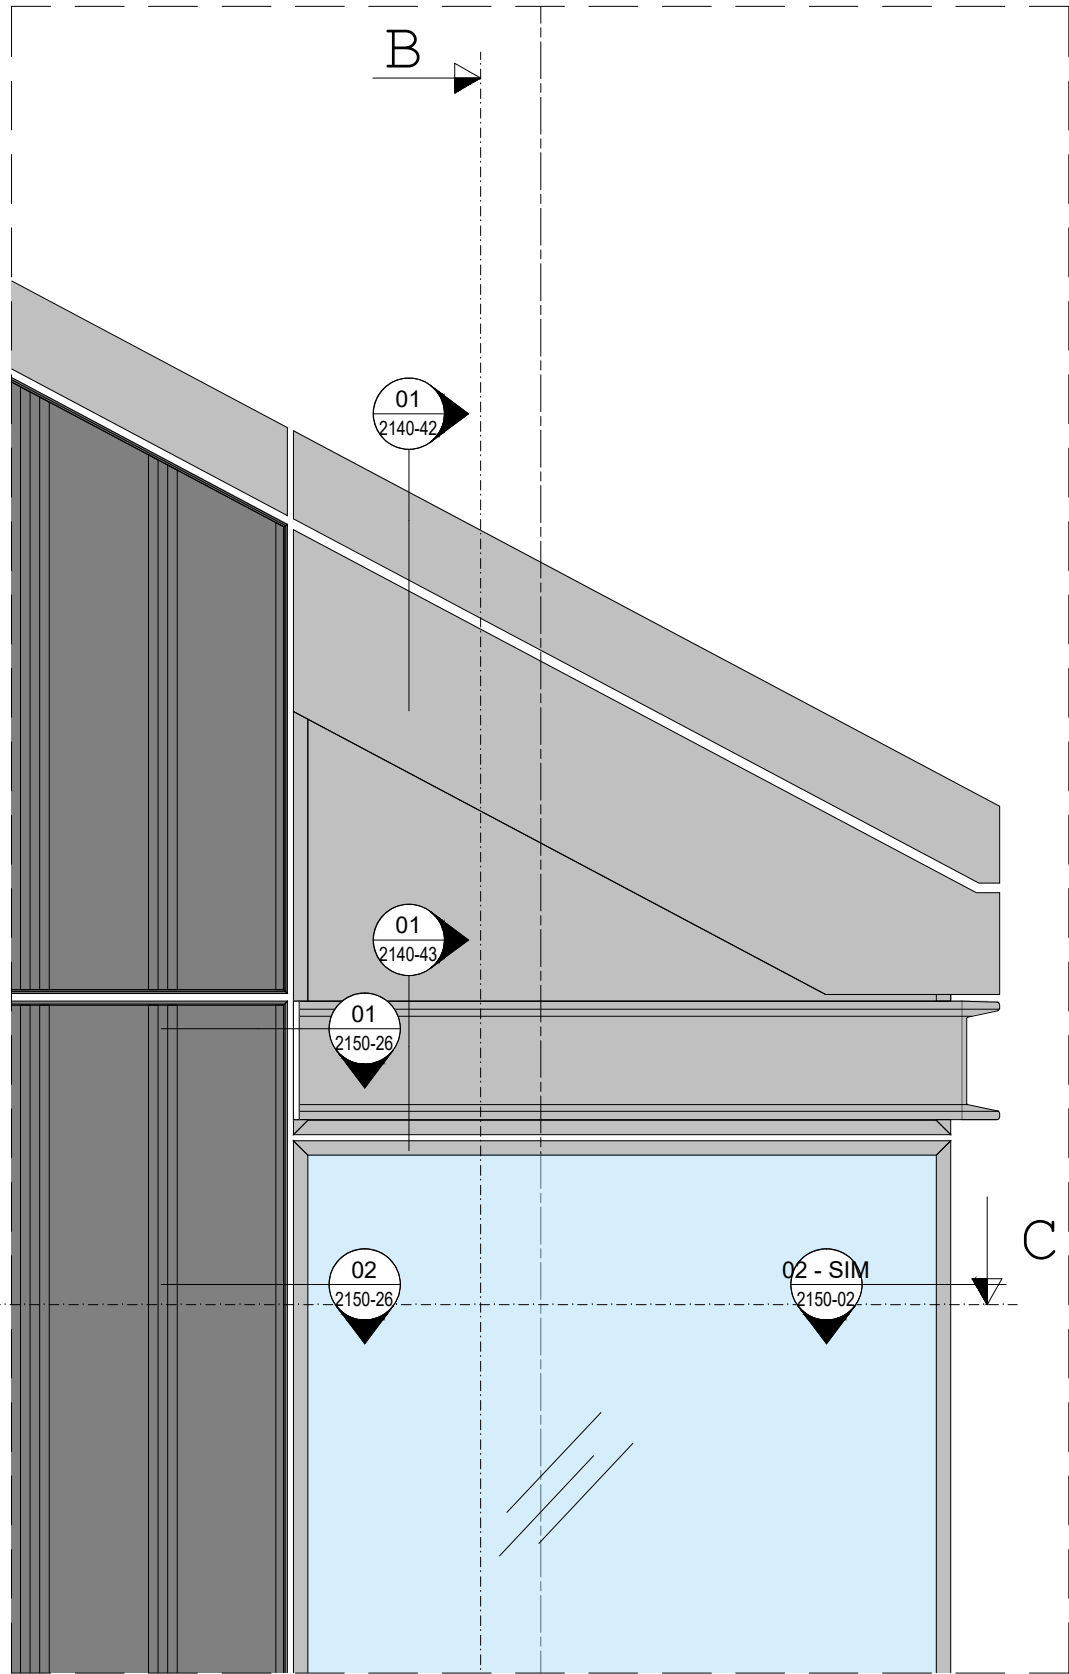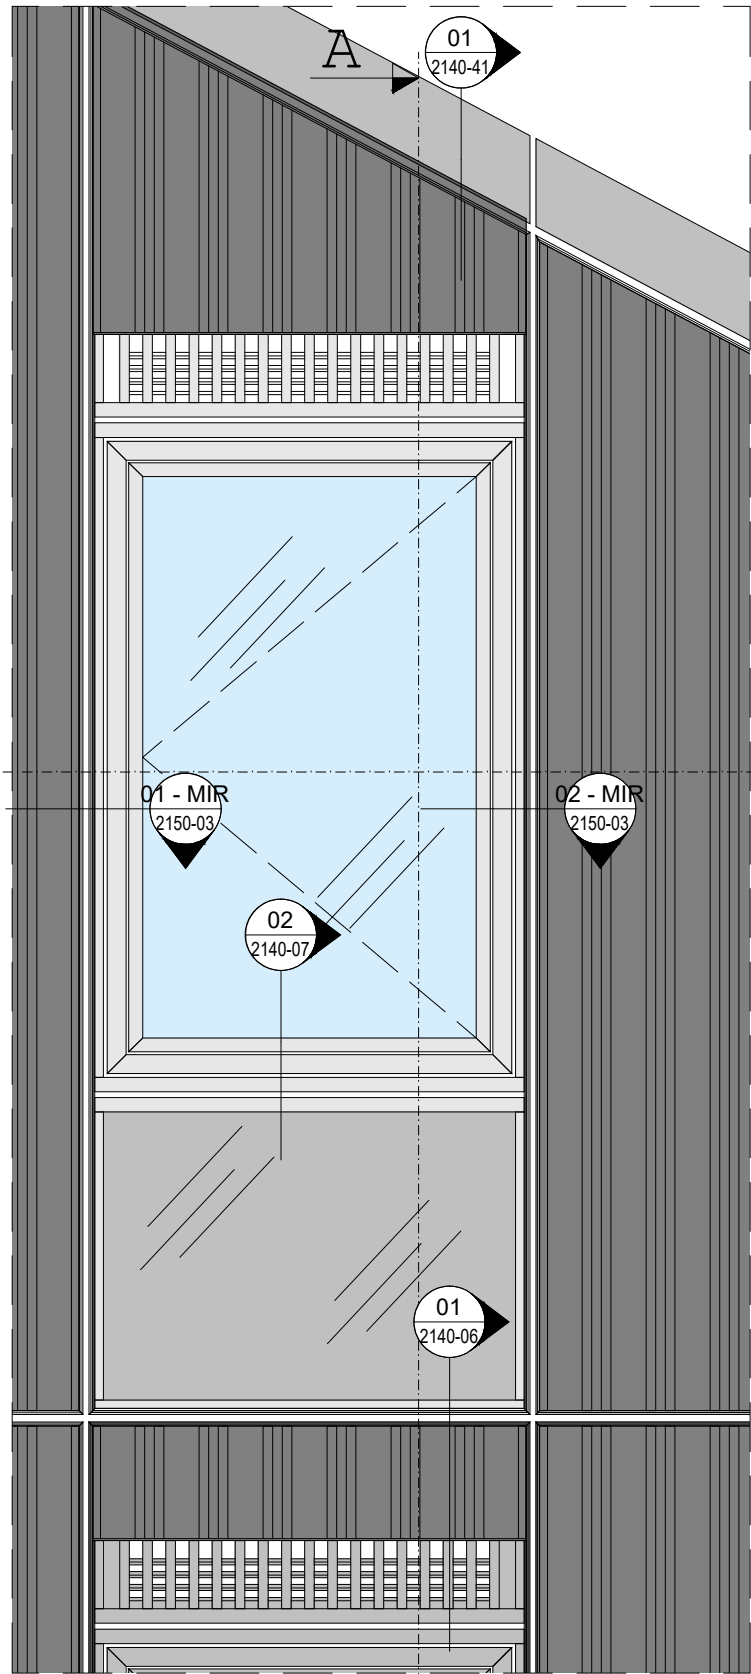




SECTION A-A

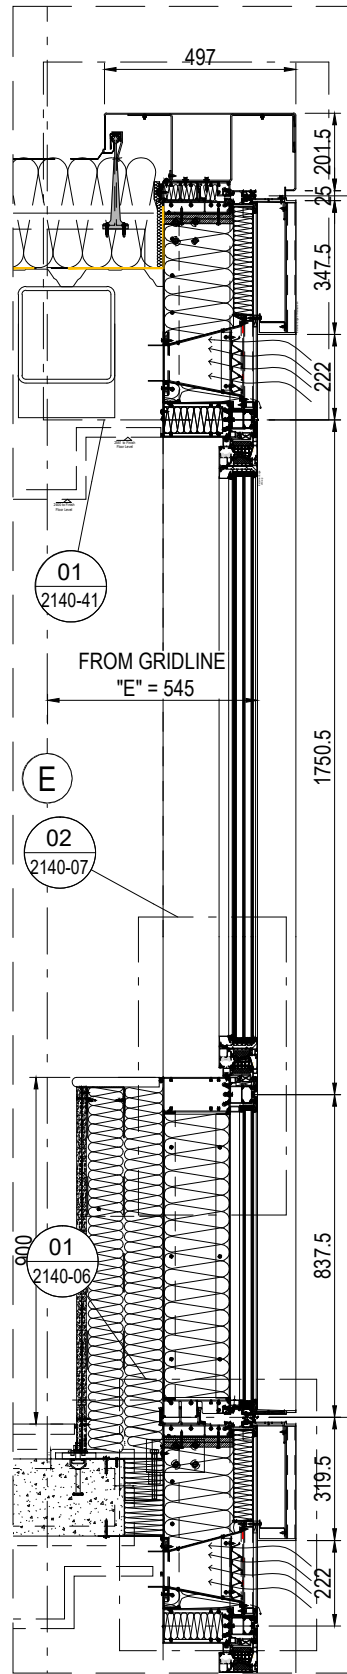

SECTION B-B

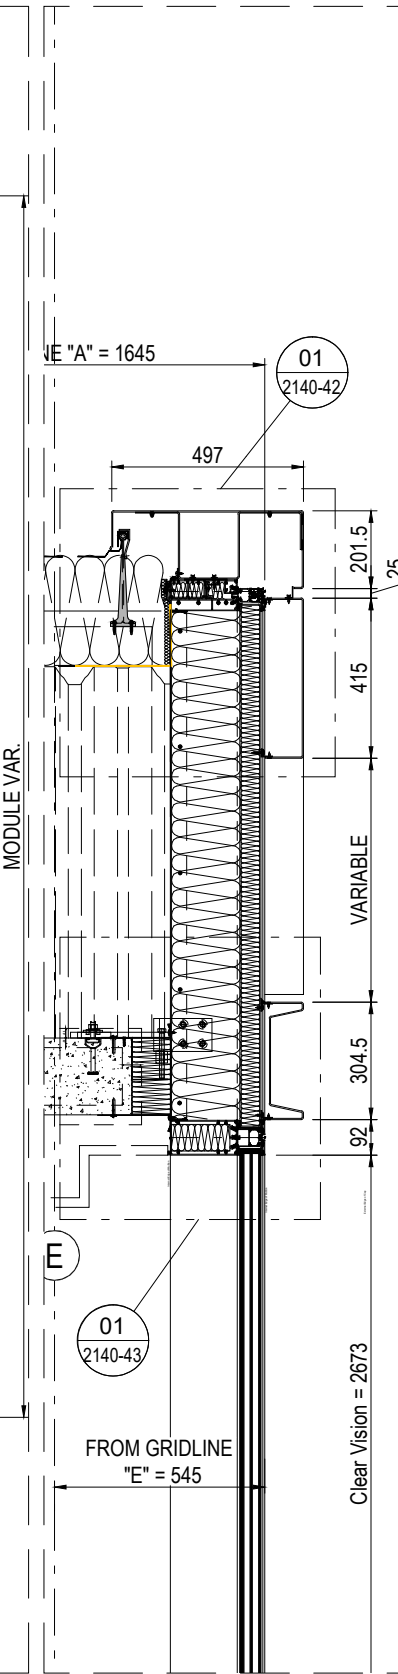

KEY PLAN

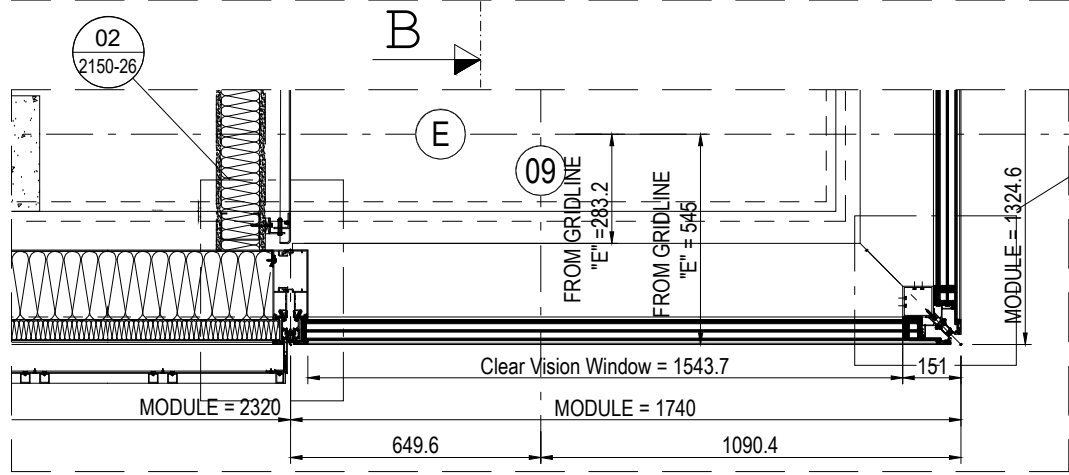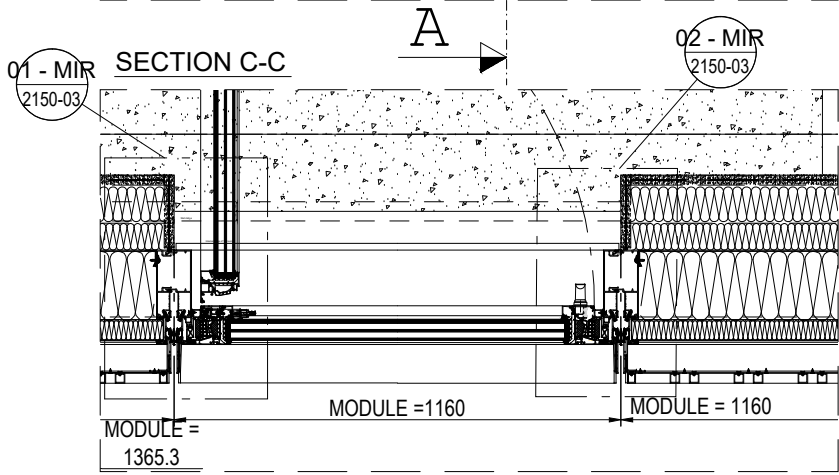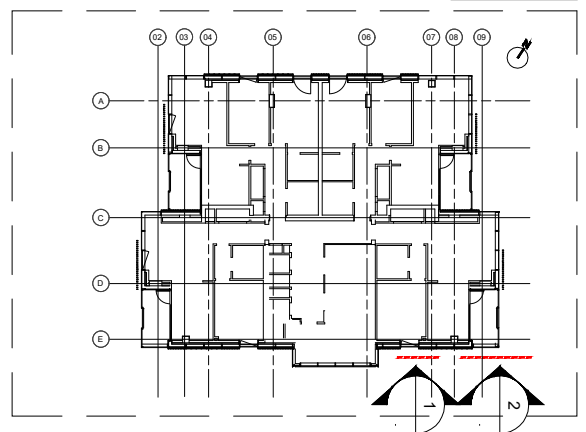

Proprietary Note:
The copyright of this drawing remains with us. No copies may be taken without our written consent nor the drawing made available to third parties. Legal action will be taken in case of breach of the above requirement.


NOTES:

Design Architect
Stiff + Trevillon Architects Ltd
16 Woodfield Road, London W9 2BE

Client
Henry Construction Projects Ltd
Church Rd, Cranford, Middlesex, TW5 9RY

Rev	Date	By	Description

Project name
BRILL PLACE RESIDENTIAL TOWER
Brill Place, London


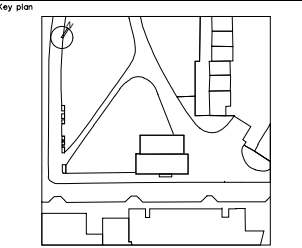


Project No. Lot No.
bluesteel
EXCELLENCE FOR ARCHITECTURE
Via Vittorio Veneto, 13 - 31014 San Martino di Colle Umberto (TV) Italy
Phone 0438-500103 - Fax 0438-500498


Title
Unitized System Facade
EWS01 - Partial Elevations
WinterGarden @ South Lvl 20

Drawn by D. Da Re	Checked by D. Da Re	Approved by L. De Noni
Scale (A0 size) 1:20	First date of issue 04.06.2021	Revision No. 00
Drawing No. 0182-2125-17		
DILUTION AND REPRODUCTION FORBIDDEN BY LAW		


PARTIAL ELEVATION

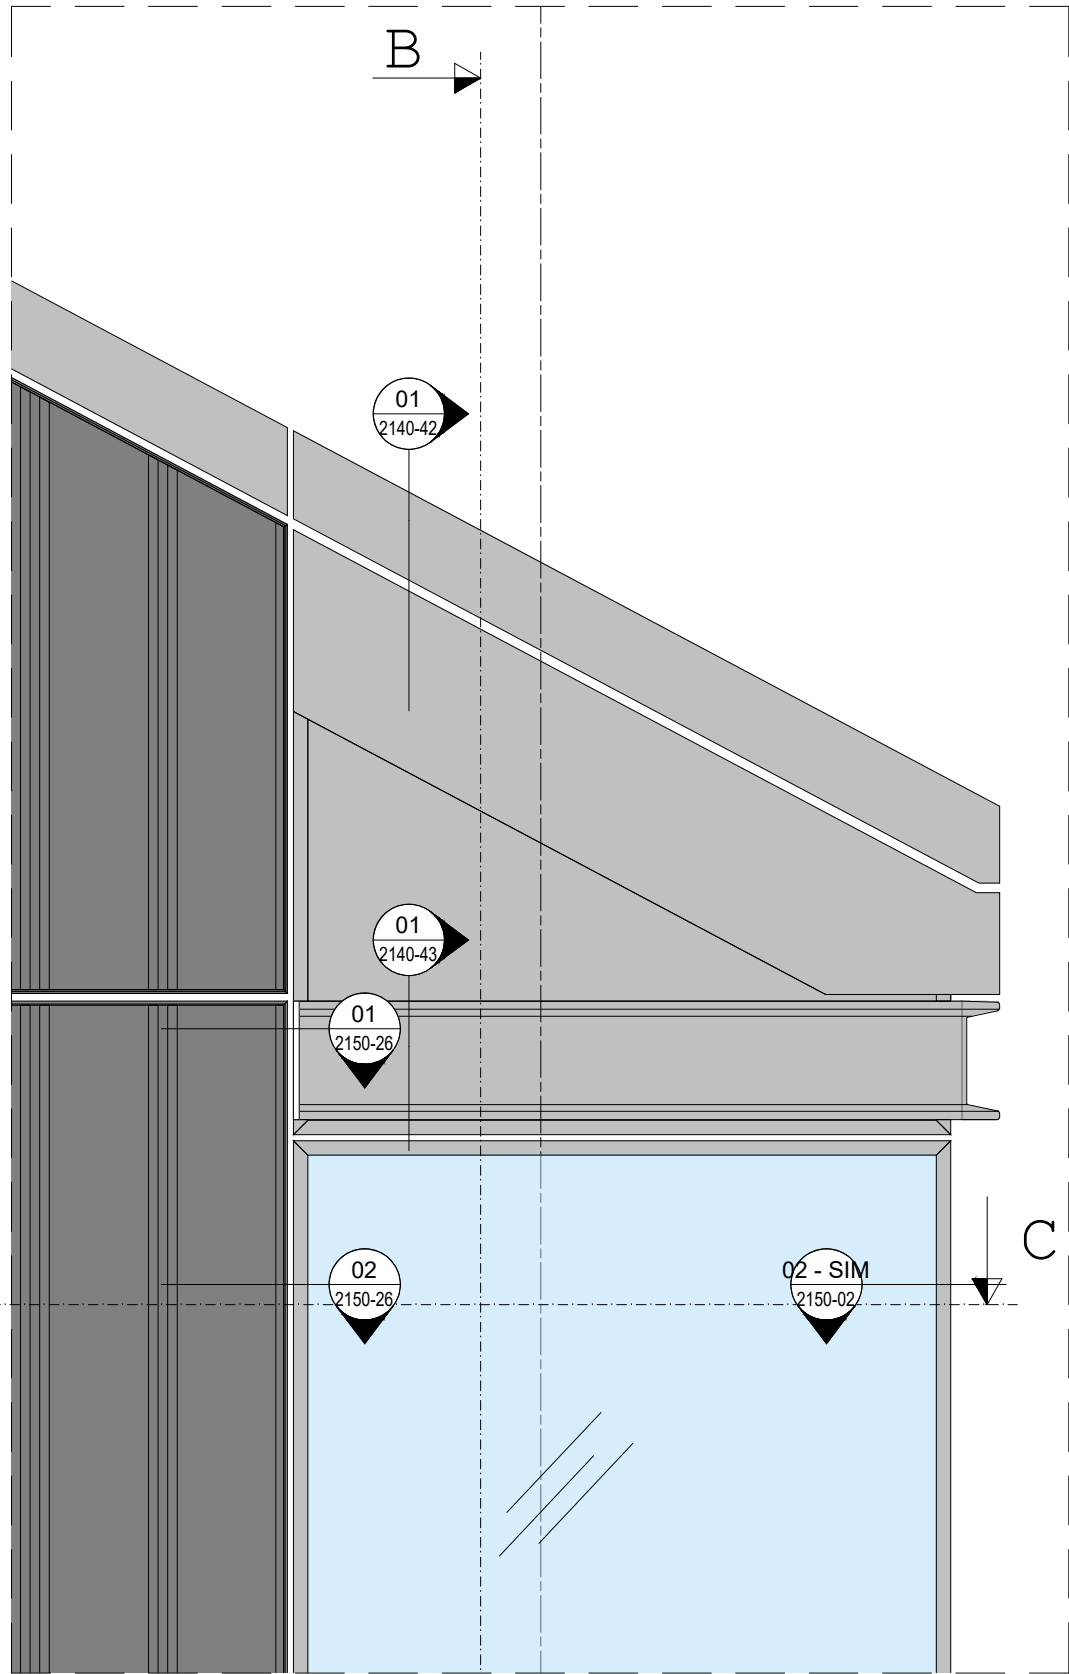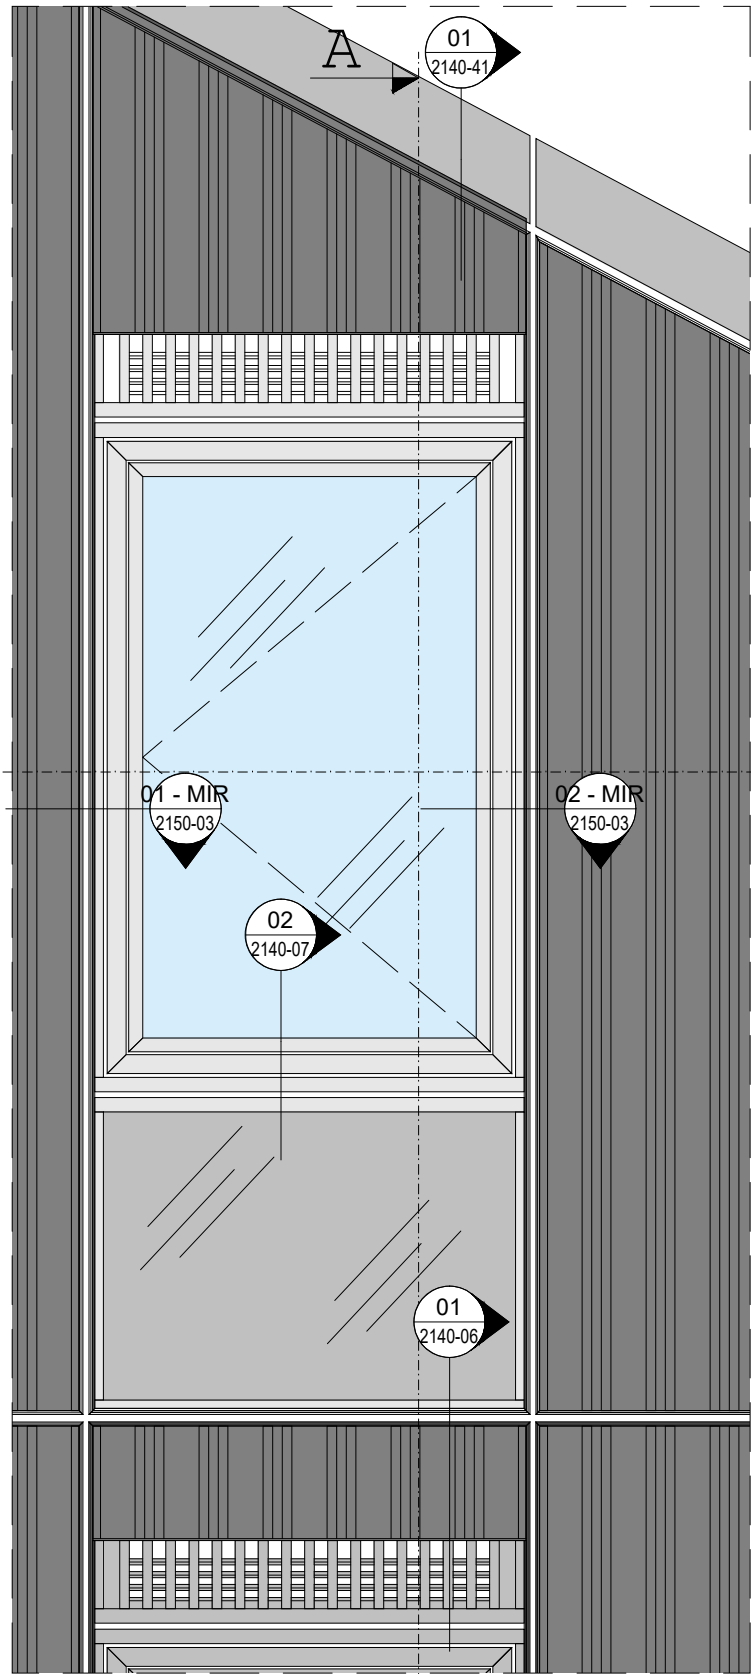




SECTION A-A

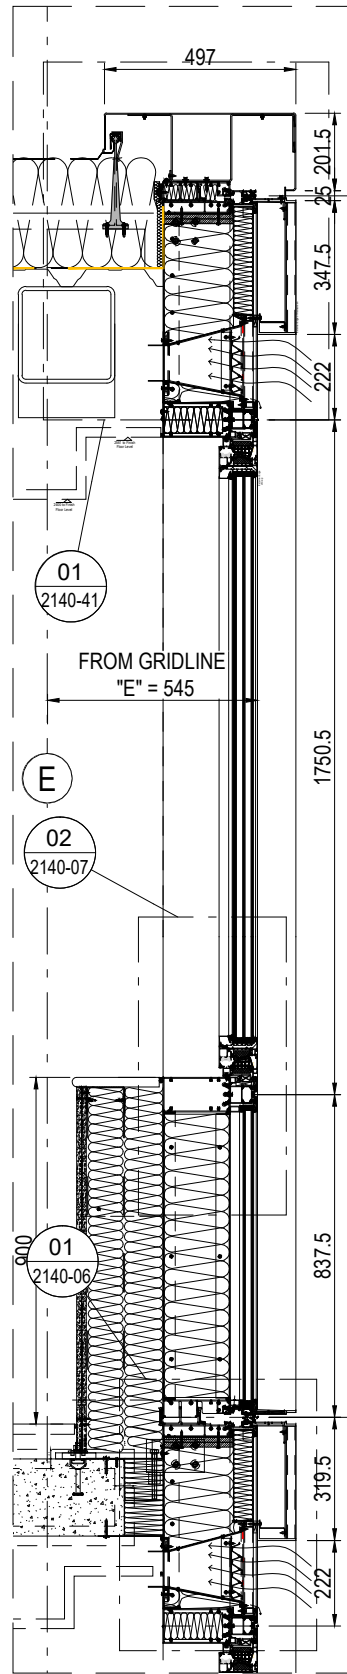

SECTION B-B

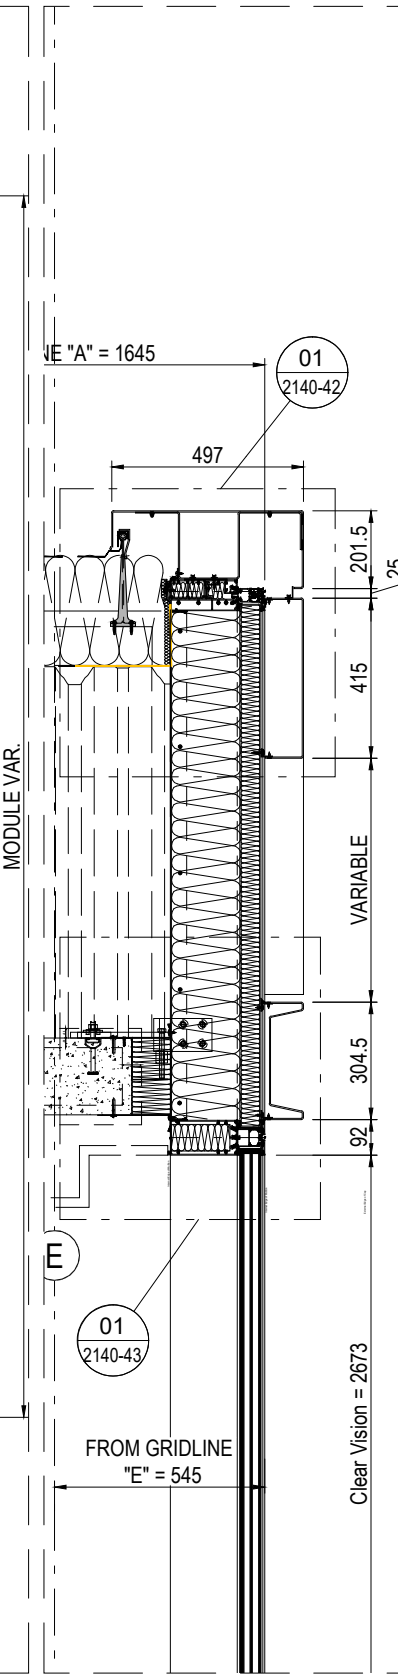

KEY PLAN

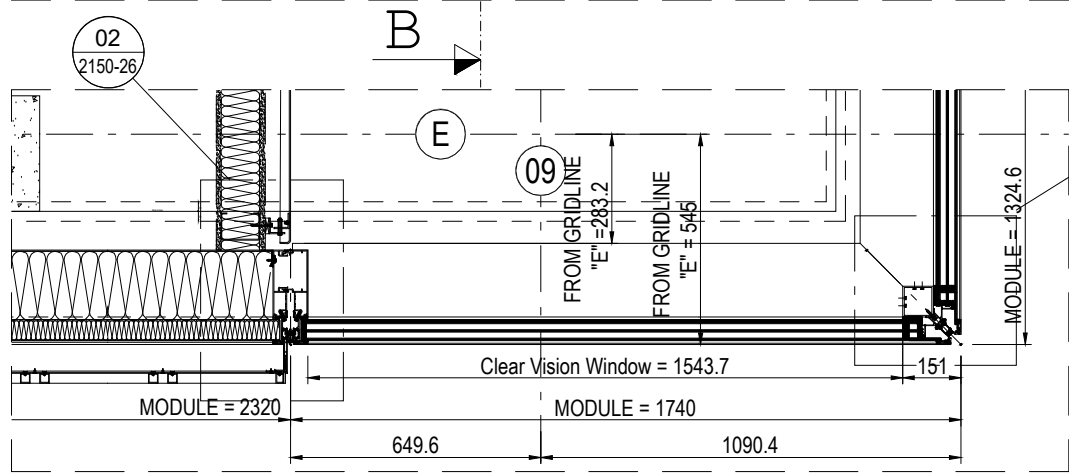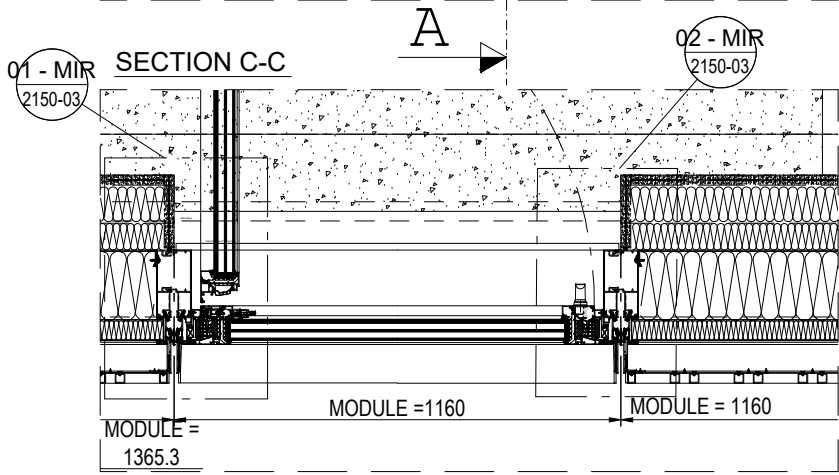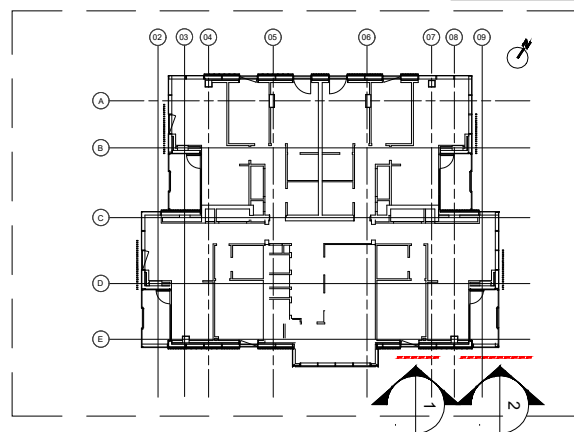

Proprietary Note:
The copyright of this drawing remains with us. No copies may be taken without our written consent nor the drawing made available to third parties. Legal action will be taken in case of breach of the above requirement.


NOTES:

Design Architect
Stiff + Trevillon Architects Ltd
16 Woodfield Road, London W9 2BE

Client
Henry Construction Projects Ltd
Church Rd, Cranford, Middlesex, TW5 9RY

Rev	Date	By	Description

Project name
BRILL PLACE RESIDENTIAL TOWER
Brill Place, London

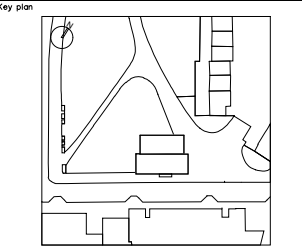


Project No. Lot No.
bluesteel
EXCELLENCE FOR ARCHITECTURE
Via Vittorio Veneto, 13 - 31014 San Martino di Colle Umberto (TV) Italy
Phone 0438-500103 - Fax 0438-500498


Title
Unitized System Facade
EWS01 - Partial Elevations
WinterGarden @ South Lvl 20

Drawn by D. Da Re	Checked by D. Da Re	Approved by L. De Noni
Scale (A0 size) 1:20	First date of issue 04.06.2021	Revision No. 00
Drawing No. 0182-2125-17		
DILUTION AND REPRODUCTION FORBIDDEN BY LAW		


PARTIAL ELEVATION

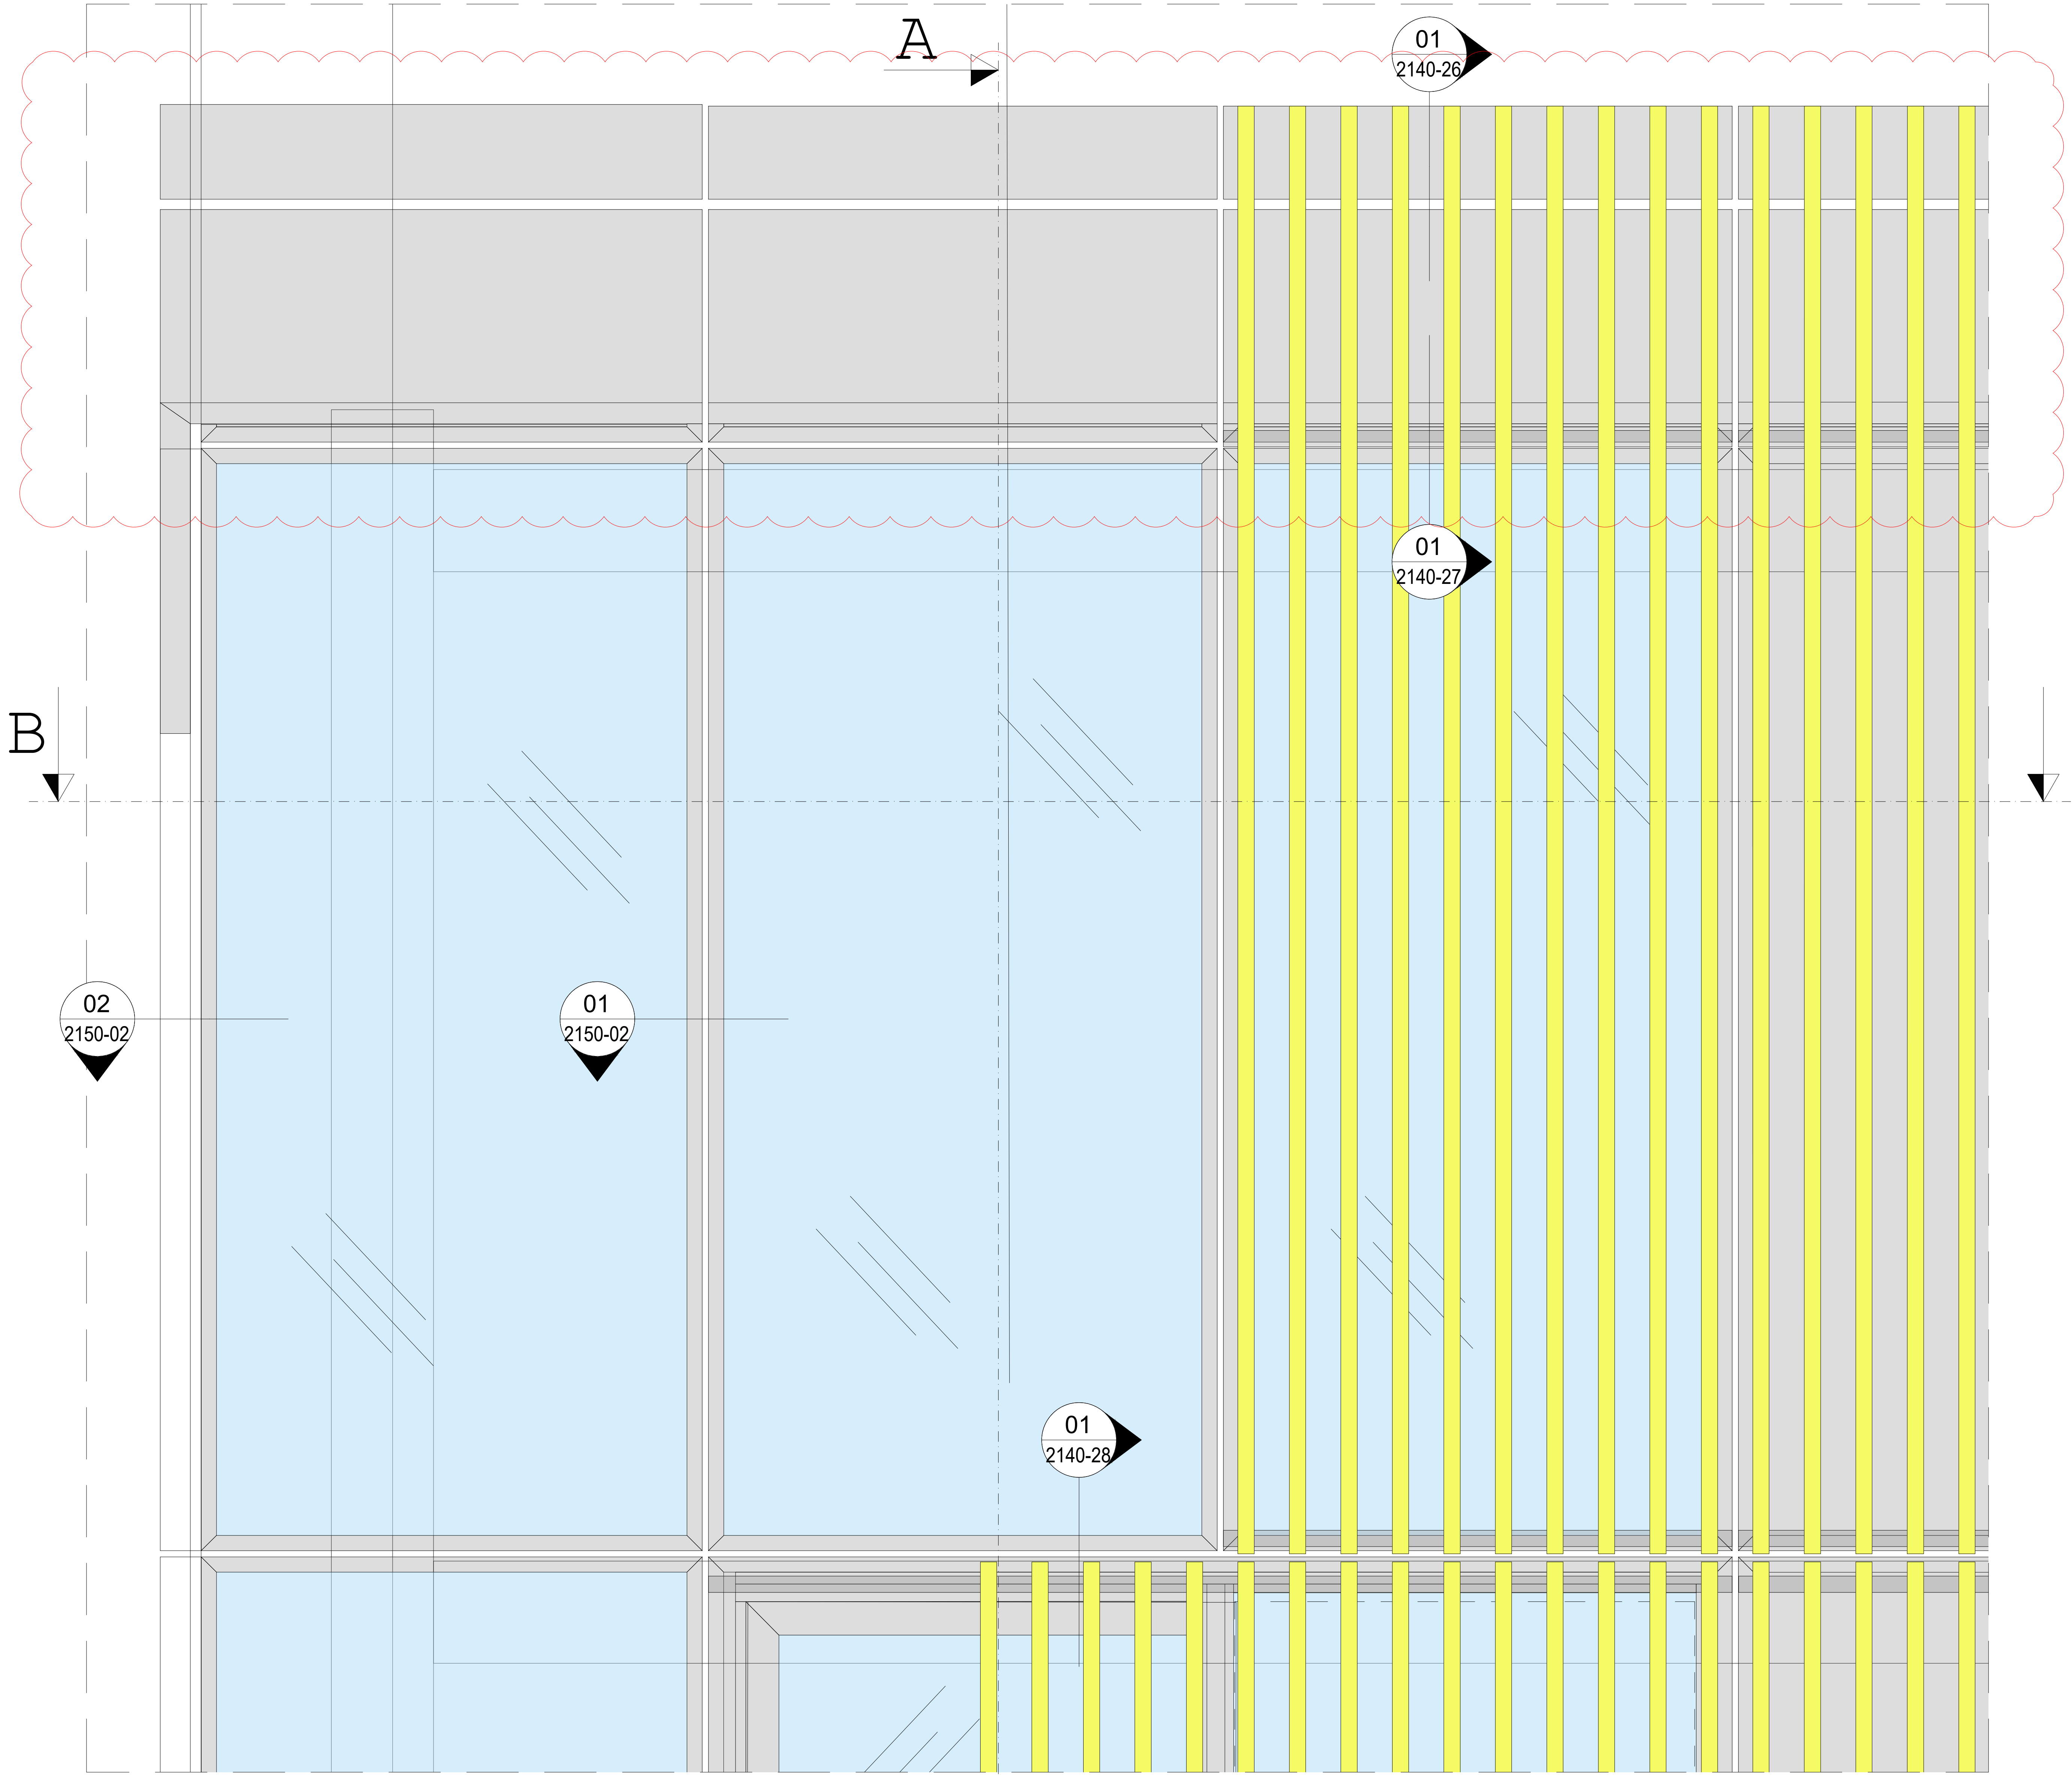


SECTION A-A

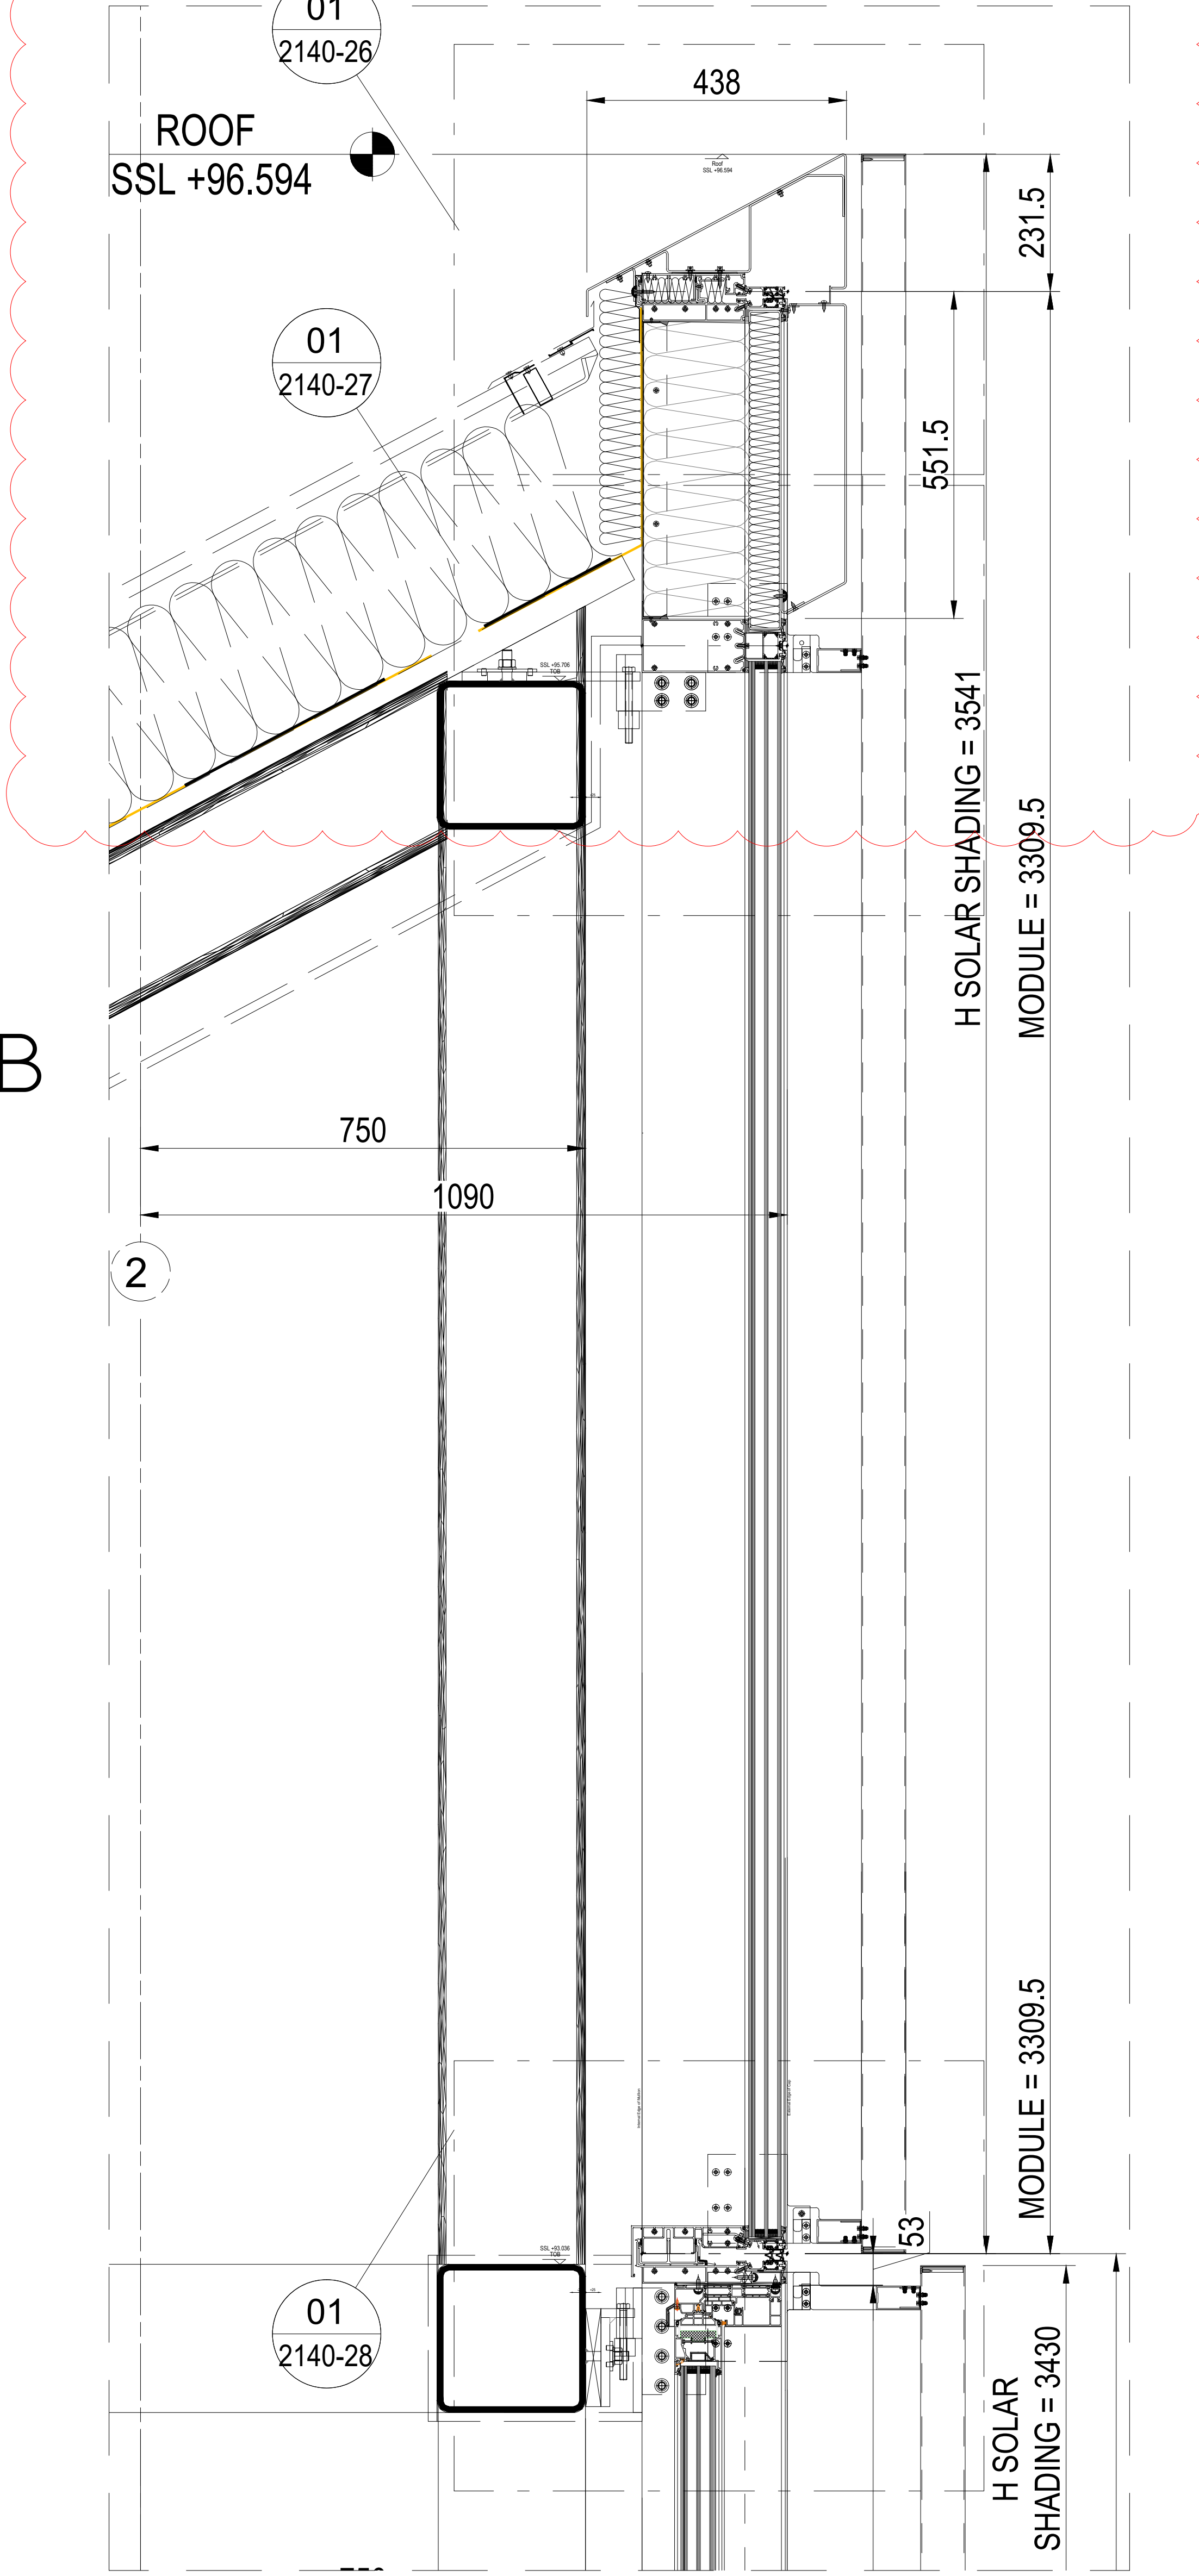

KEY PLAN

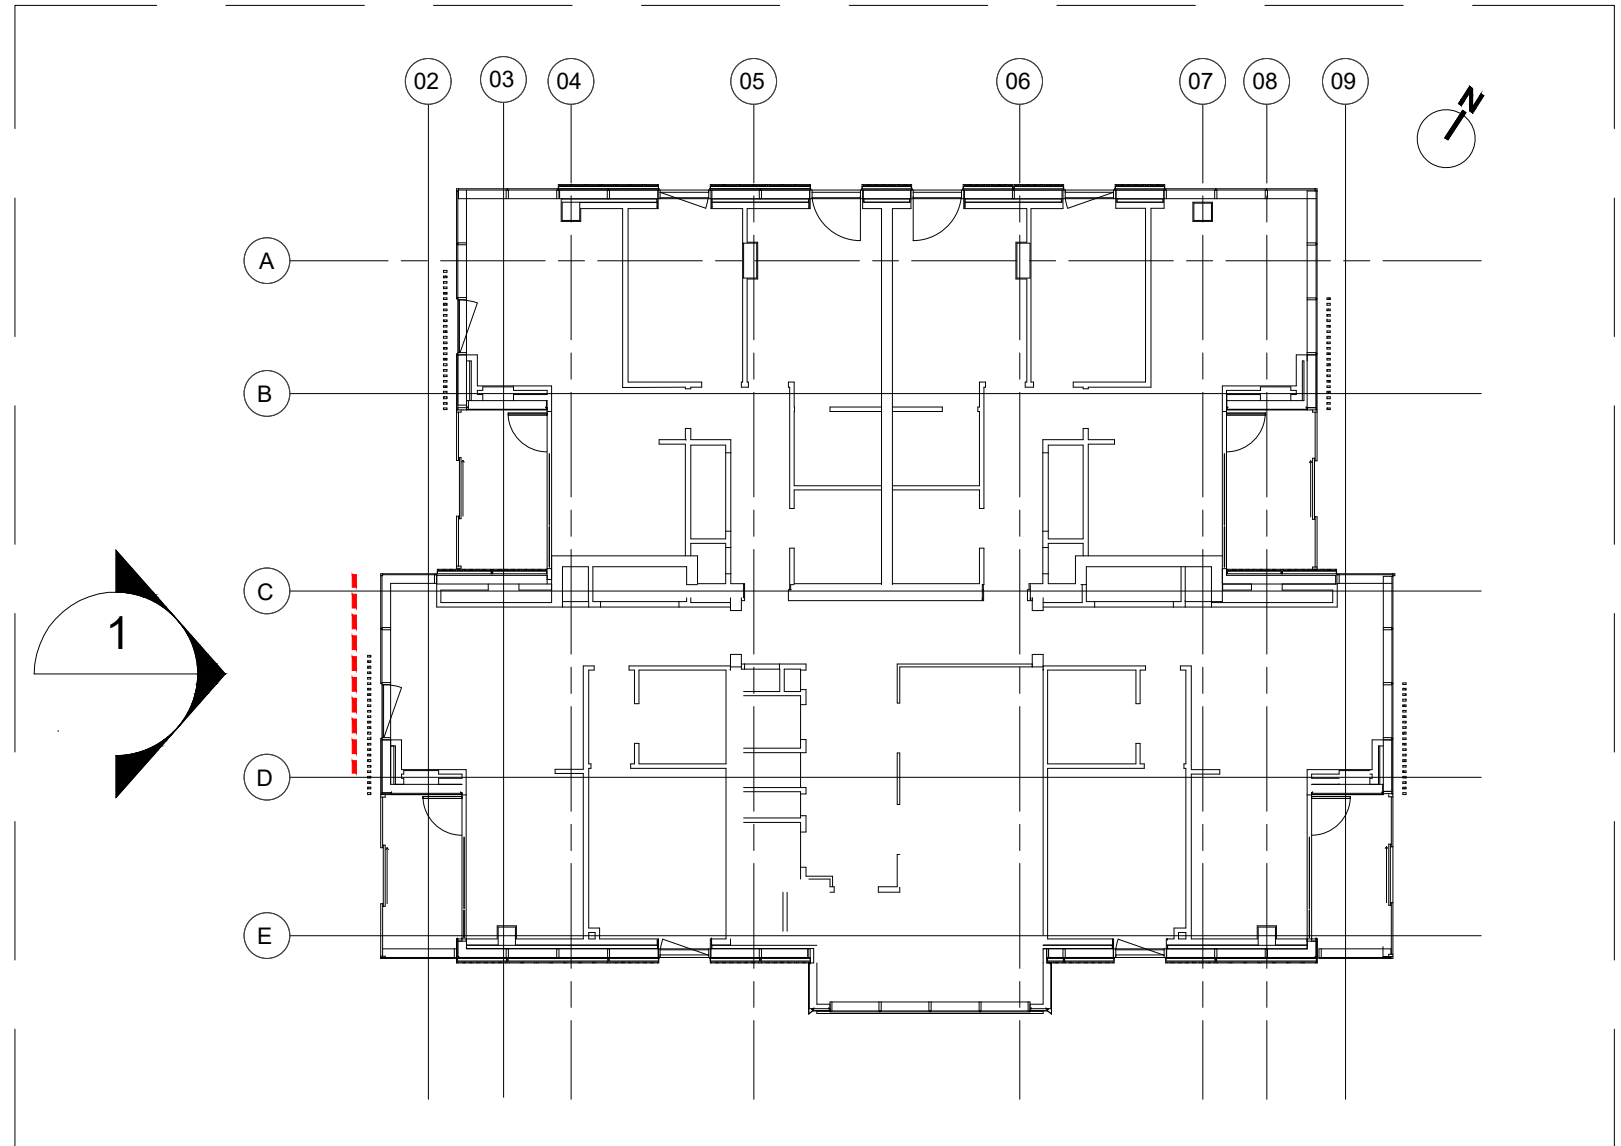

SECTION B-B

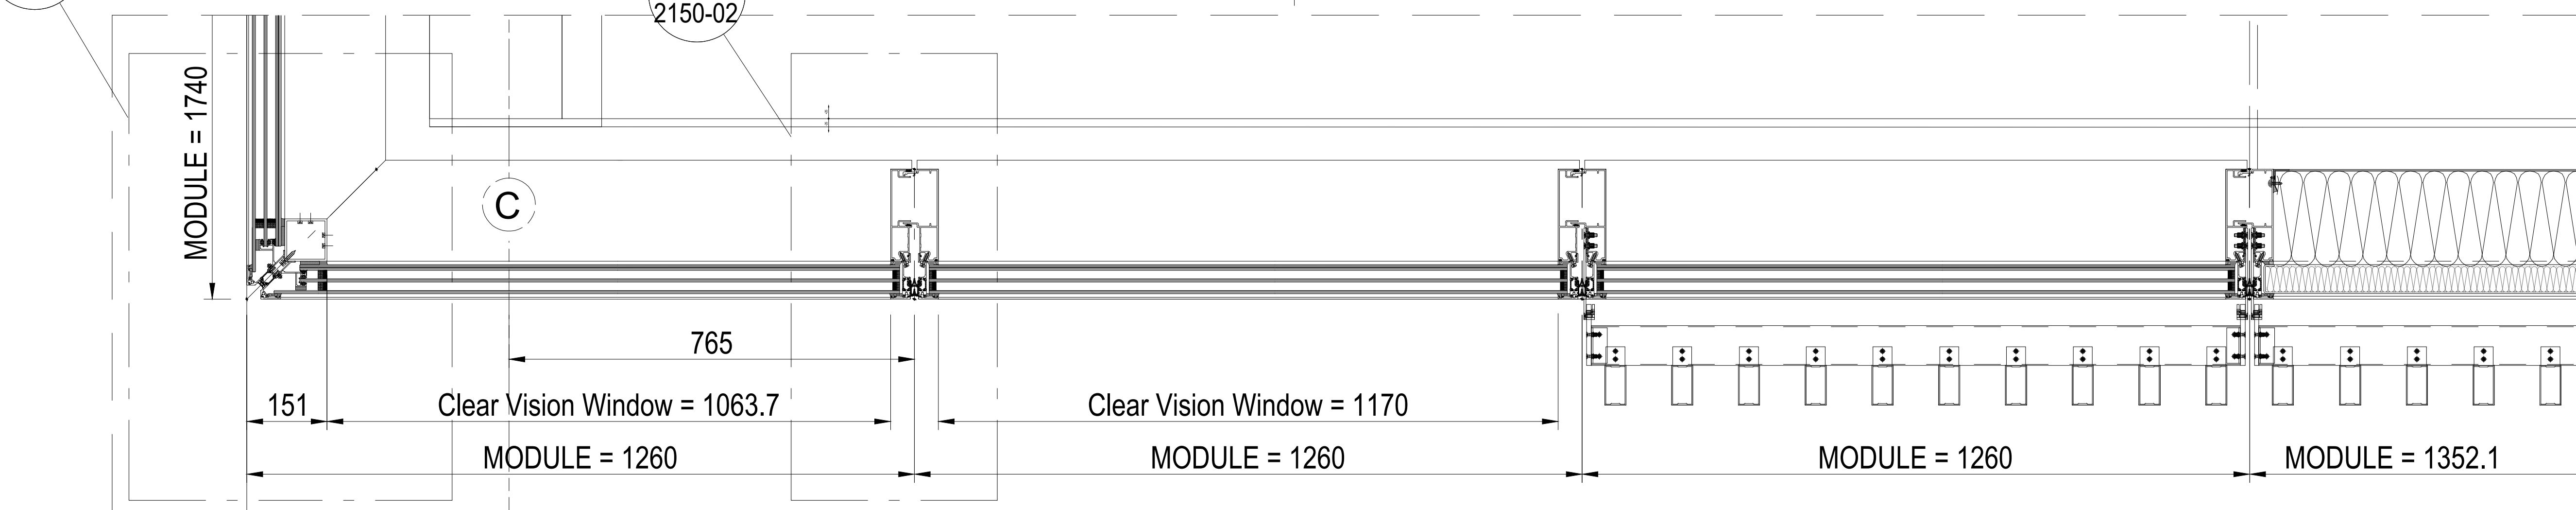

Proprietary Note:

The copyright of this drawing remains with us. No copies may be taken without our written consent nor the drawing made available to third parties. Legal action will be taken in case of breach of the above requirement.

NOTES:

Design Architect

Stiff + Trevillon Architects Ltd
16 Woodfield Road, London W9 2BE

Client


Henry Construction Projects Ltd
Church Rd, Cranford, Middlesex, TW5 9RY

No.	Date	By	Description
01	14.05.2021	DDR	See Cloud

Project name

BRILL PLACE RESIDENTIAL TOWER
Brill Place, London

Key plan

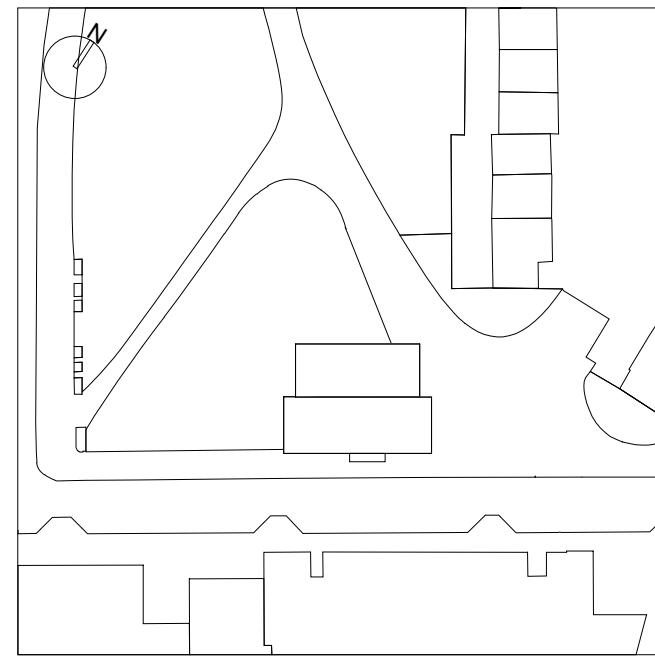

Project No.

Lot No.

bluesteel
EXCELLENCE FOR ARCHITECTURE

Via Vittorio Veneto, 13 - 31014 San Martino di Colle Umberto (TV) Italy
Phone: 0438-500153 - Fax: 0438-500498

Title

Unitized System Facade
EWS01 - Partial Elevations
WinterGarden @ West Lvl 22

Drawn by

D. Da Re

Checked by

D. Da Re

Approved by

L. De Noni

Scale (A0 size)

1:20

First date of issue

20.04.2021

Status

-

Drawing No.

0182-2125-20

Revision No.

01

DIVULGATION AND REPRODUCTION FORBIDDEN BY LAW