


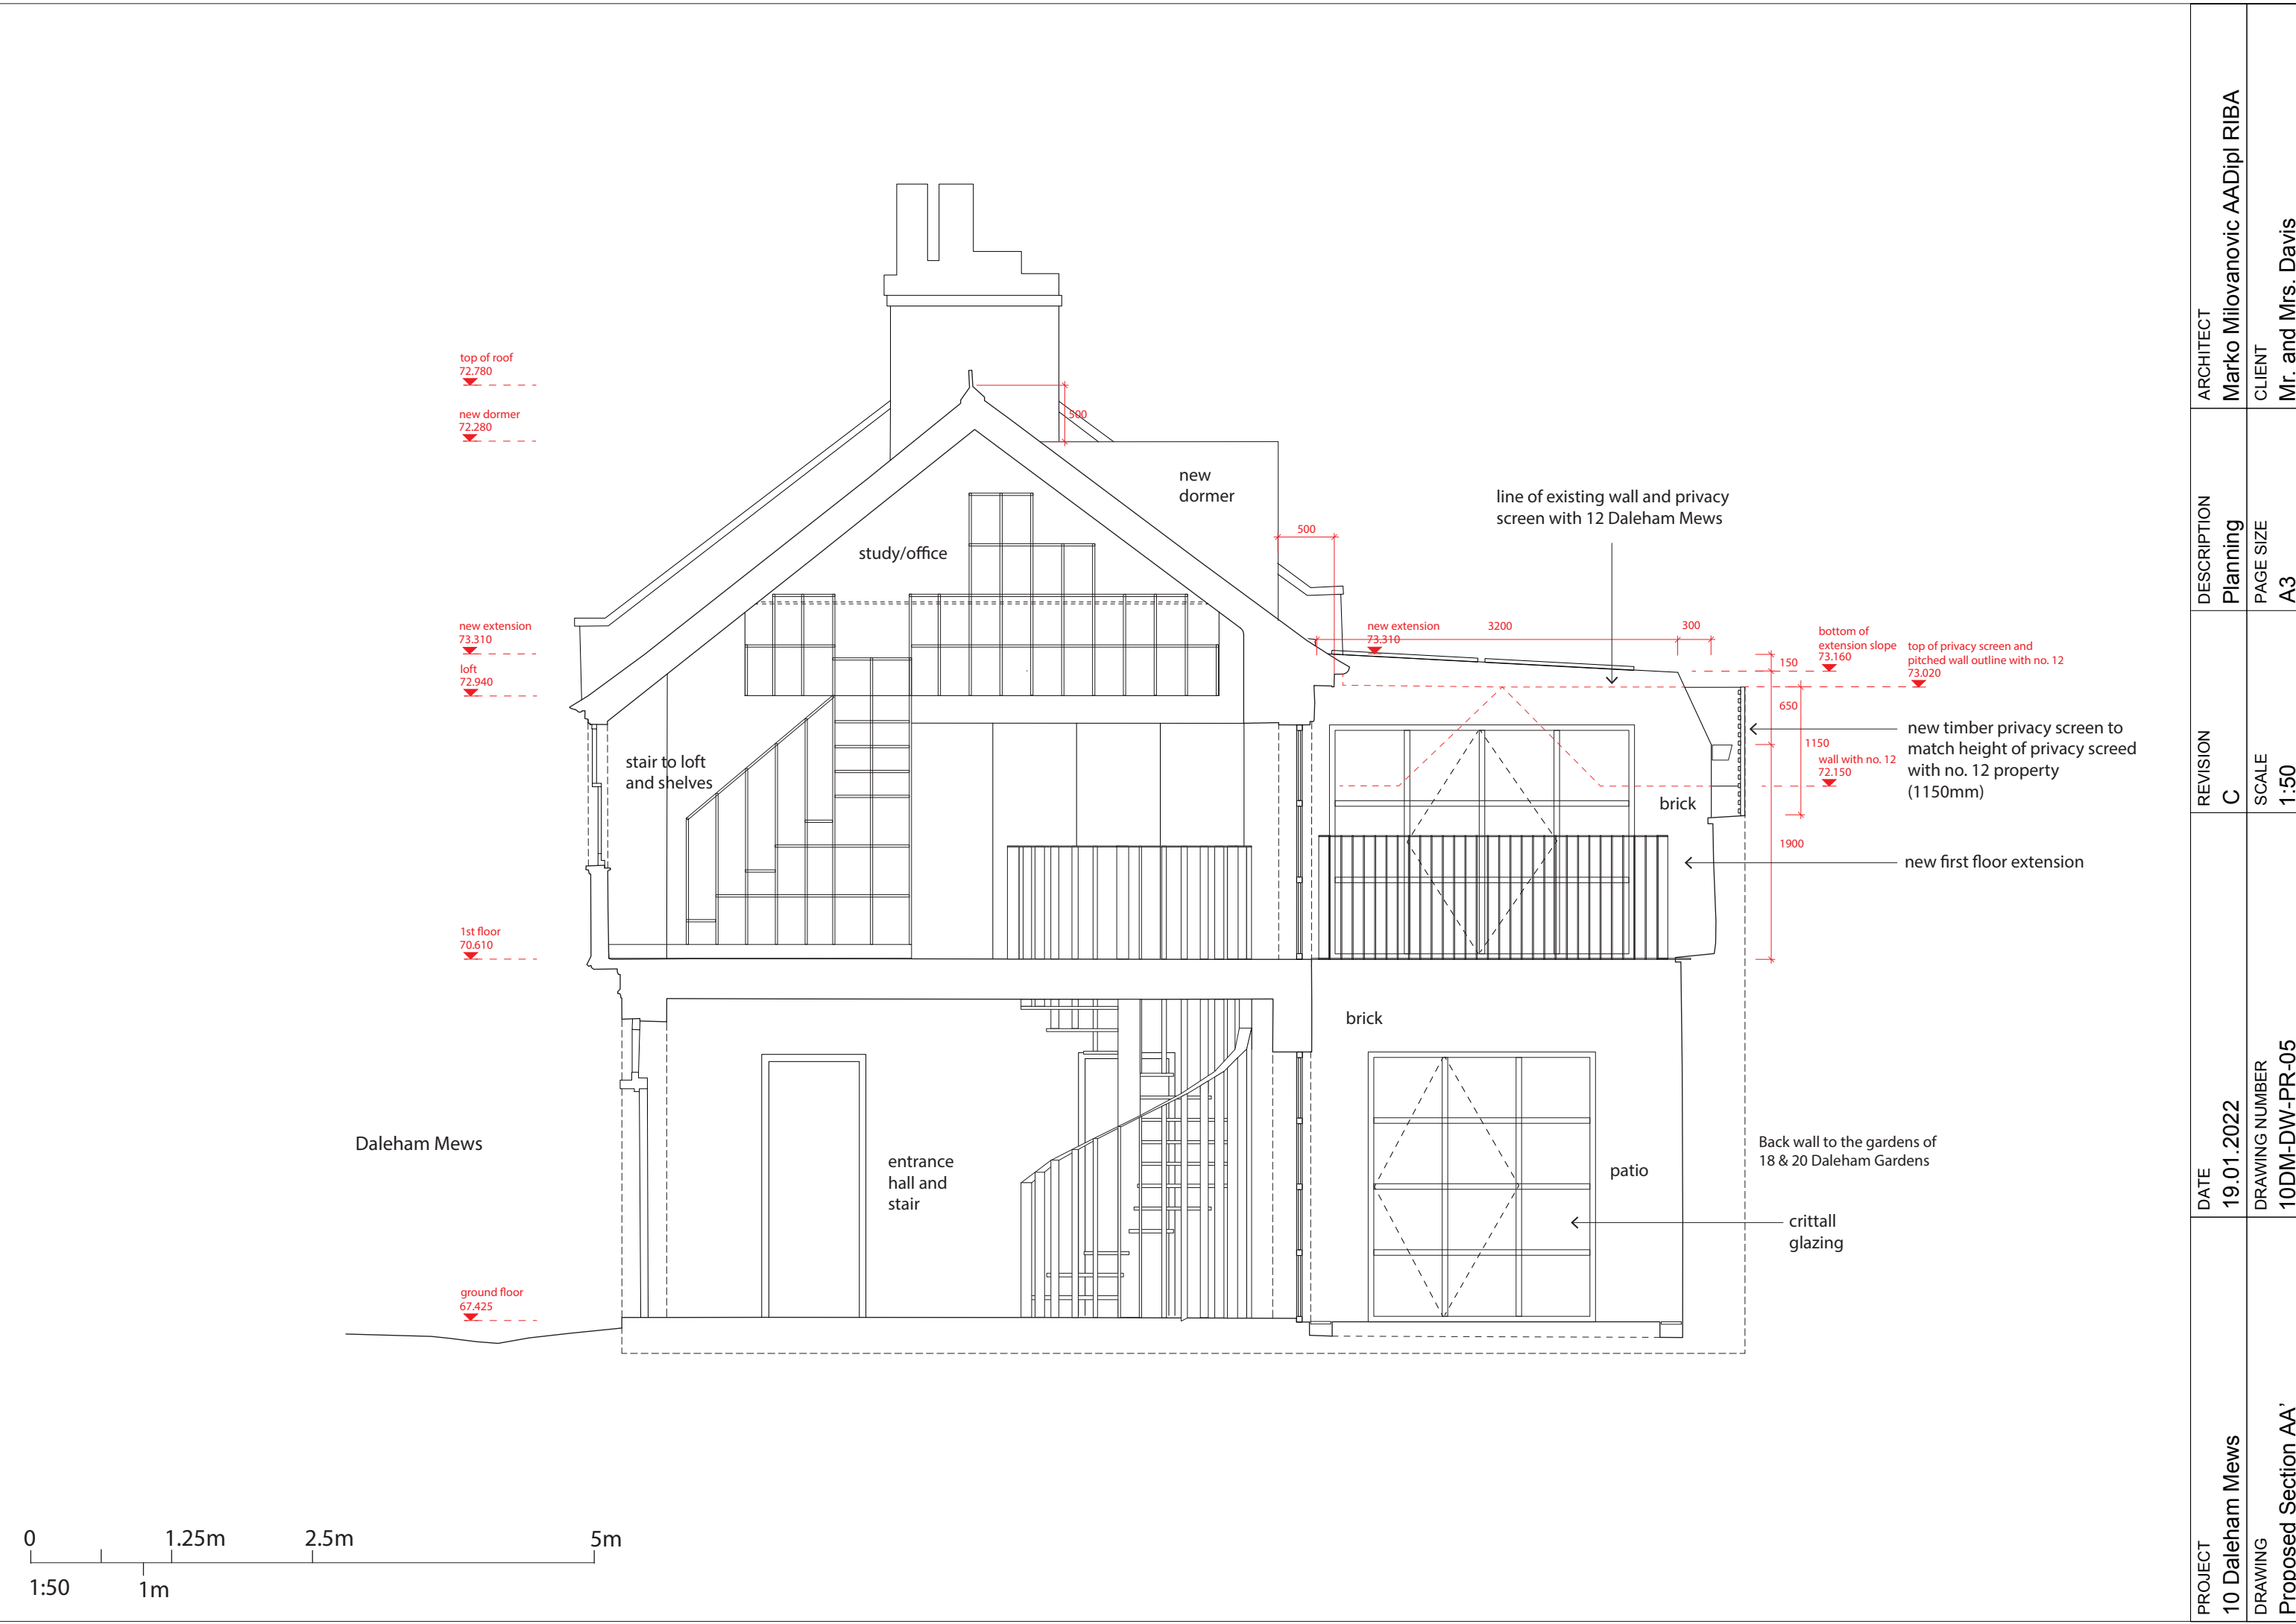

PROJECT	DATE	REVISION	DESCRIPTION	ARCHITECT
10 Daleham Mews	19.01.2022	C	Planning	Marko Milovanovic AADipl RIBA
DRAWING	DRAWING NUMBER	SCALE	PAGE SIZE	CLIENT
Proposed Section AA'	10DM-DW-PR-05	1:50	A3	Mr. and Mrs. Davis