


INDICATIVE SECTION
FOR ILLUSTRATIVE PURPOSES ONLY

STATUS:
PLANNING PURPOSES ONLY

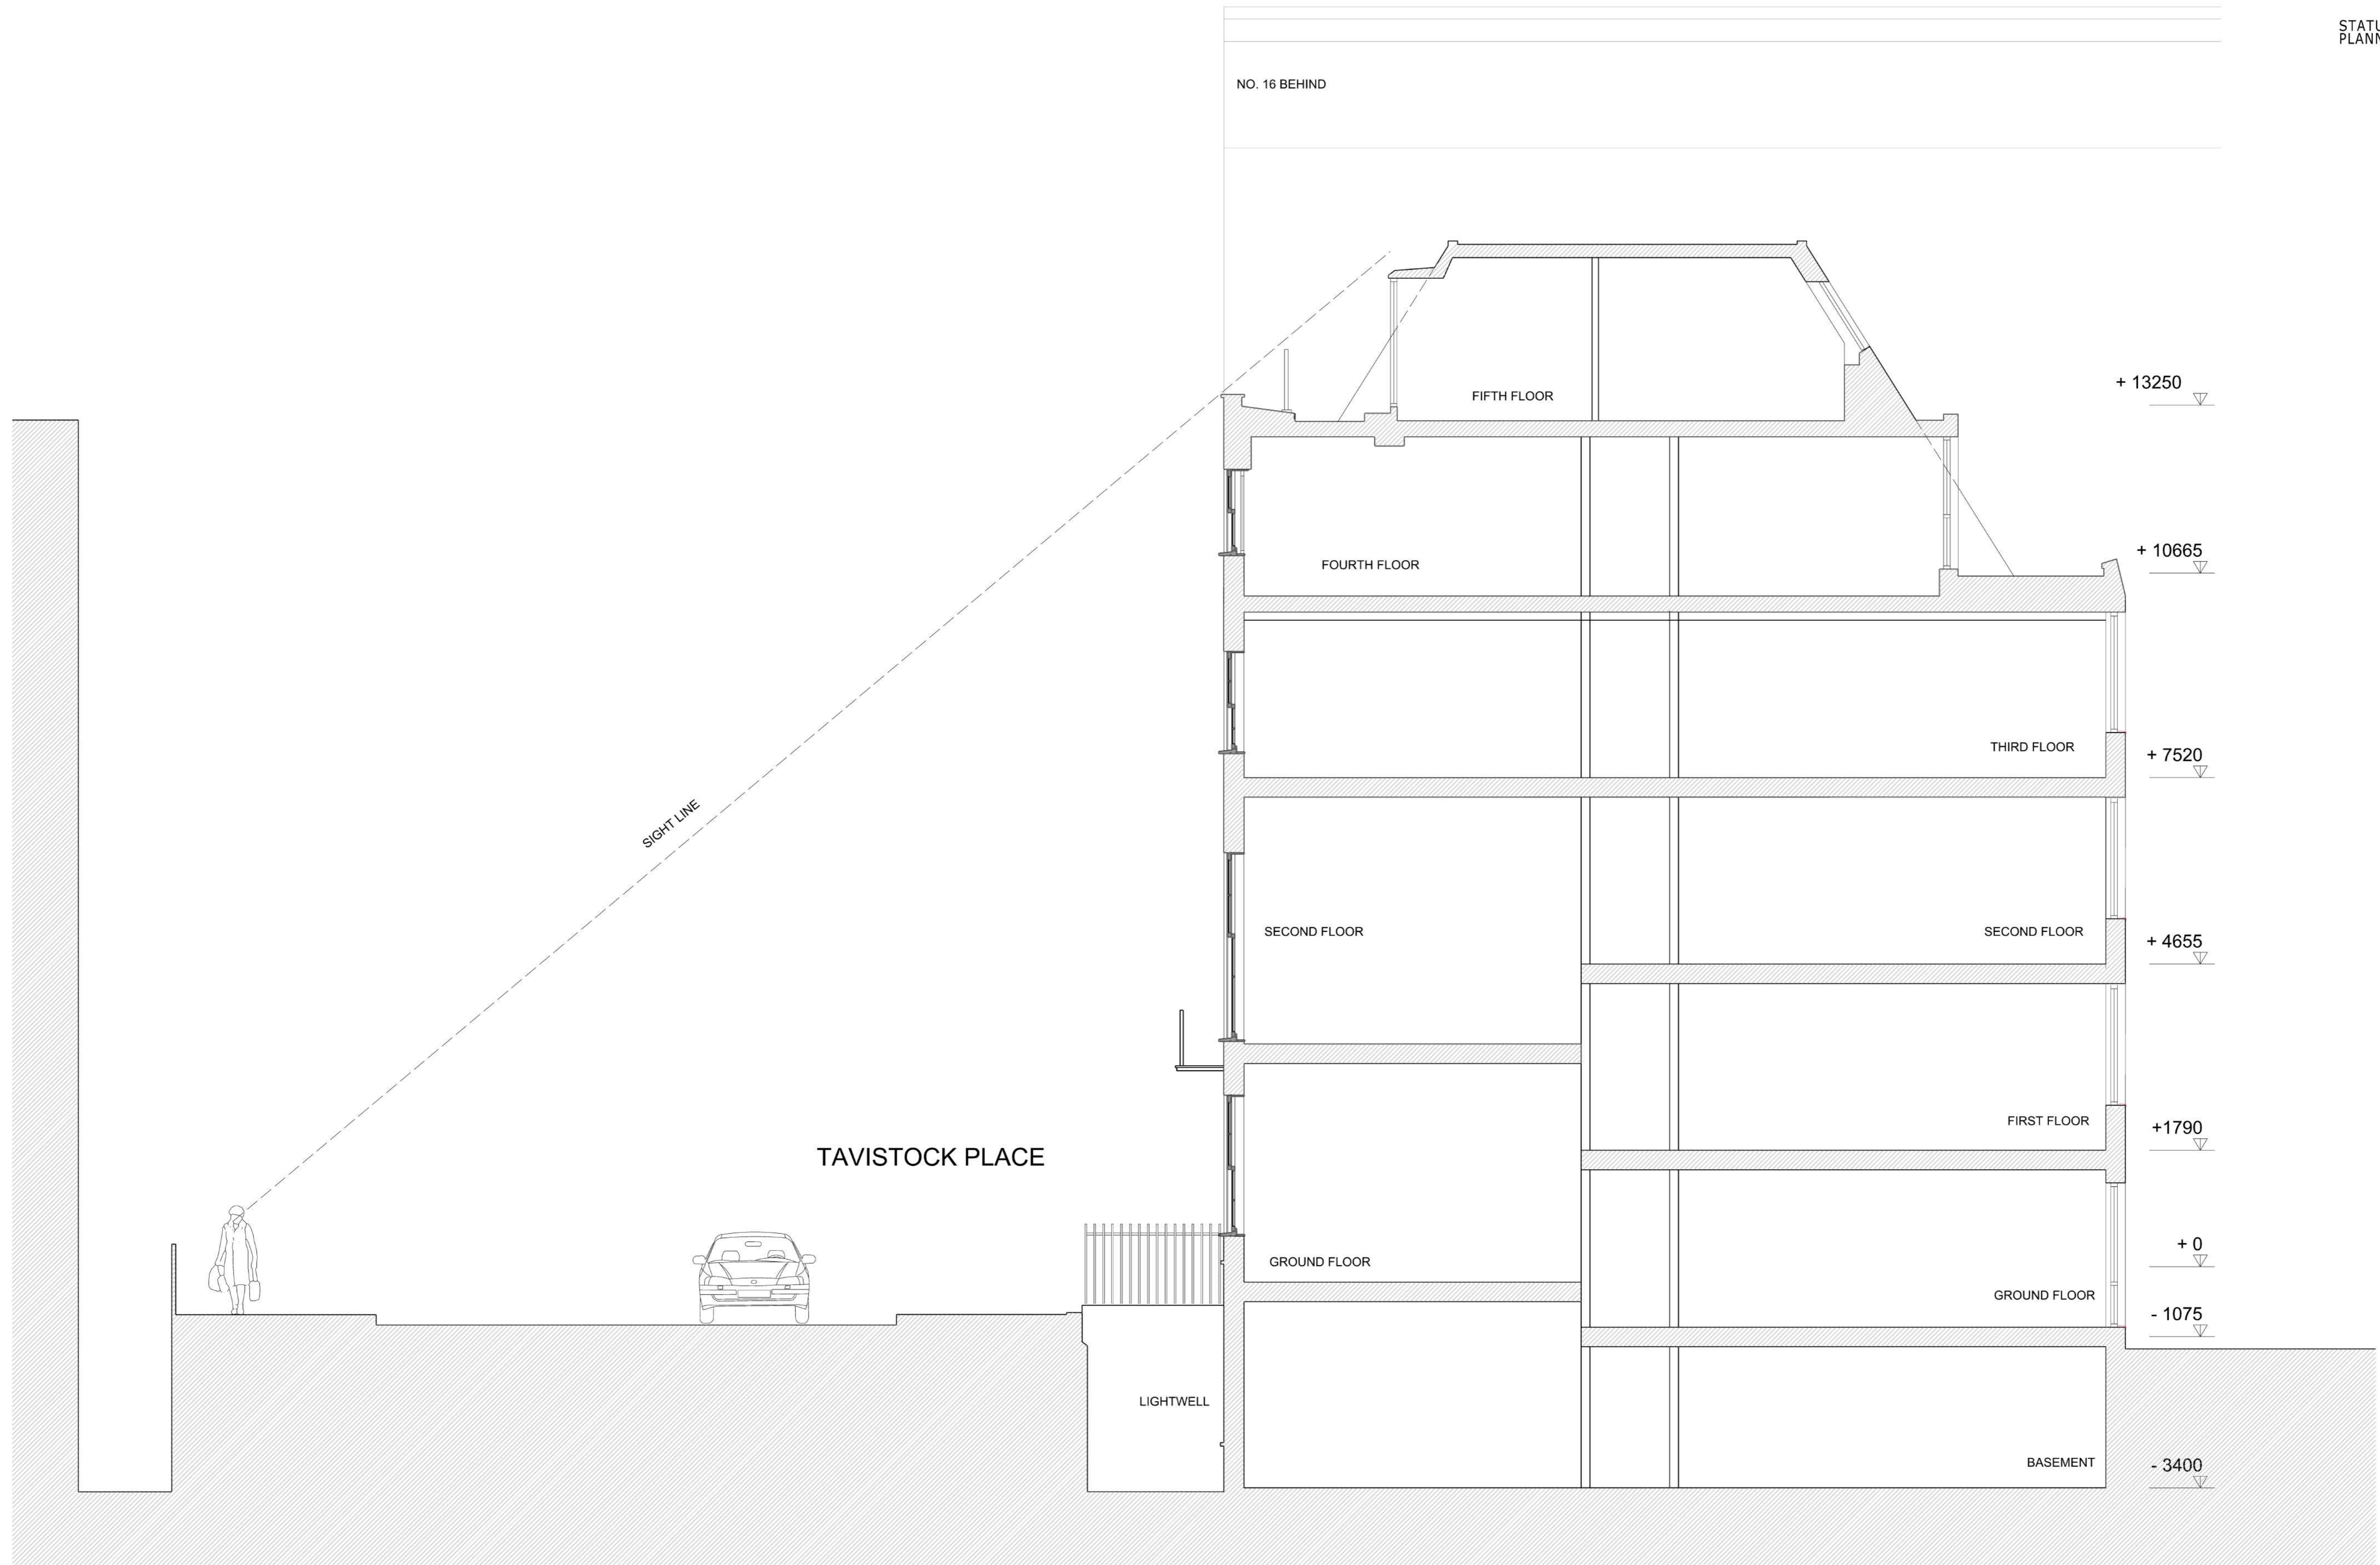

INDICATIVE SECTION



REV	DESCRIPTION	INITIALS	DATE
01	Job Name: TAMAR HOUSE TAVISTOCK PLACE WC1H 9RD		
Drawing Title EXISTING SECTION			
Status Planning			
Date: 05/2021	Scale & Size: 1:50 @ A1		
Project Number: 03-2021- PL 01	Drawing Number: 006	Rev:	