


INDICATIVE SECTION
FOR ILLUSTRATIVE PURPOSES ONLY

STATUS:
PLANNING PURPOSES ONLY

* KEY:
PROPOSED LOCATIONS
OF SOME OF THE WINDOWS &
DOORSETS TO BE REPLACED.
REFER TO PANS FOR DETAILS.

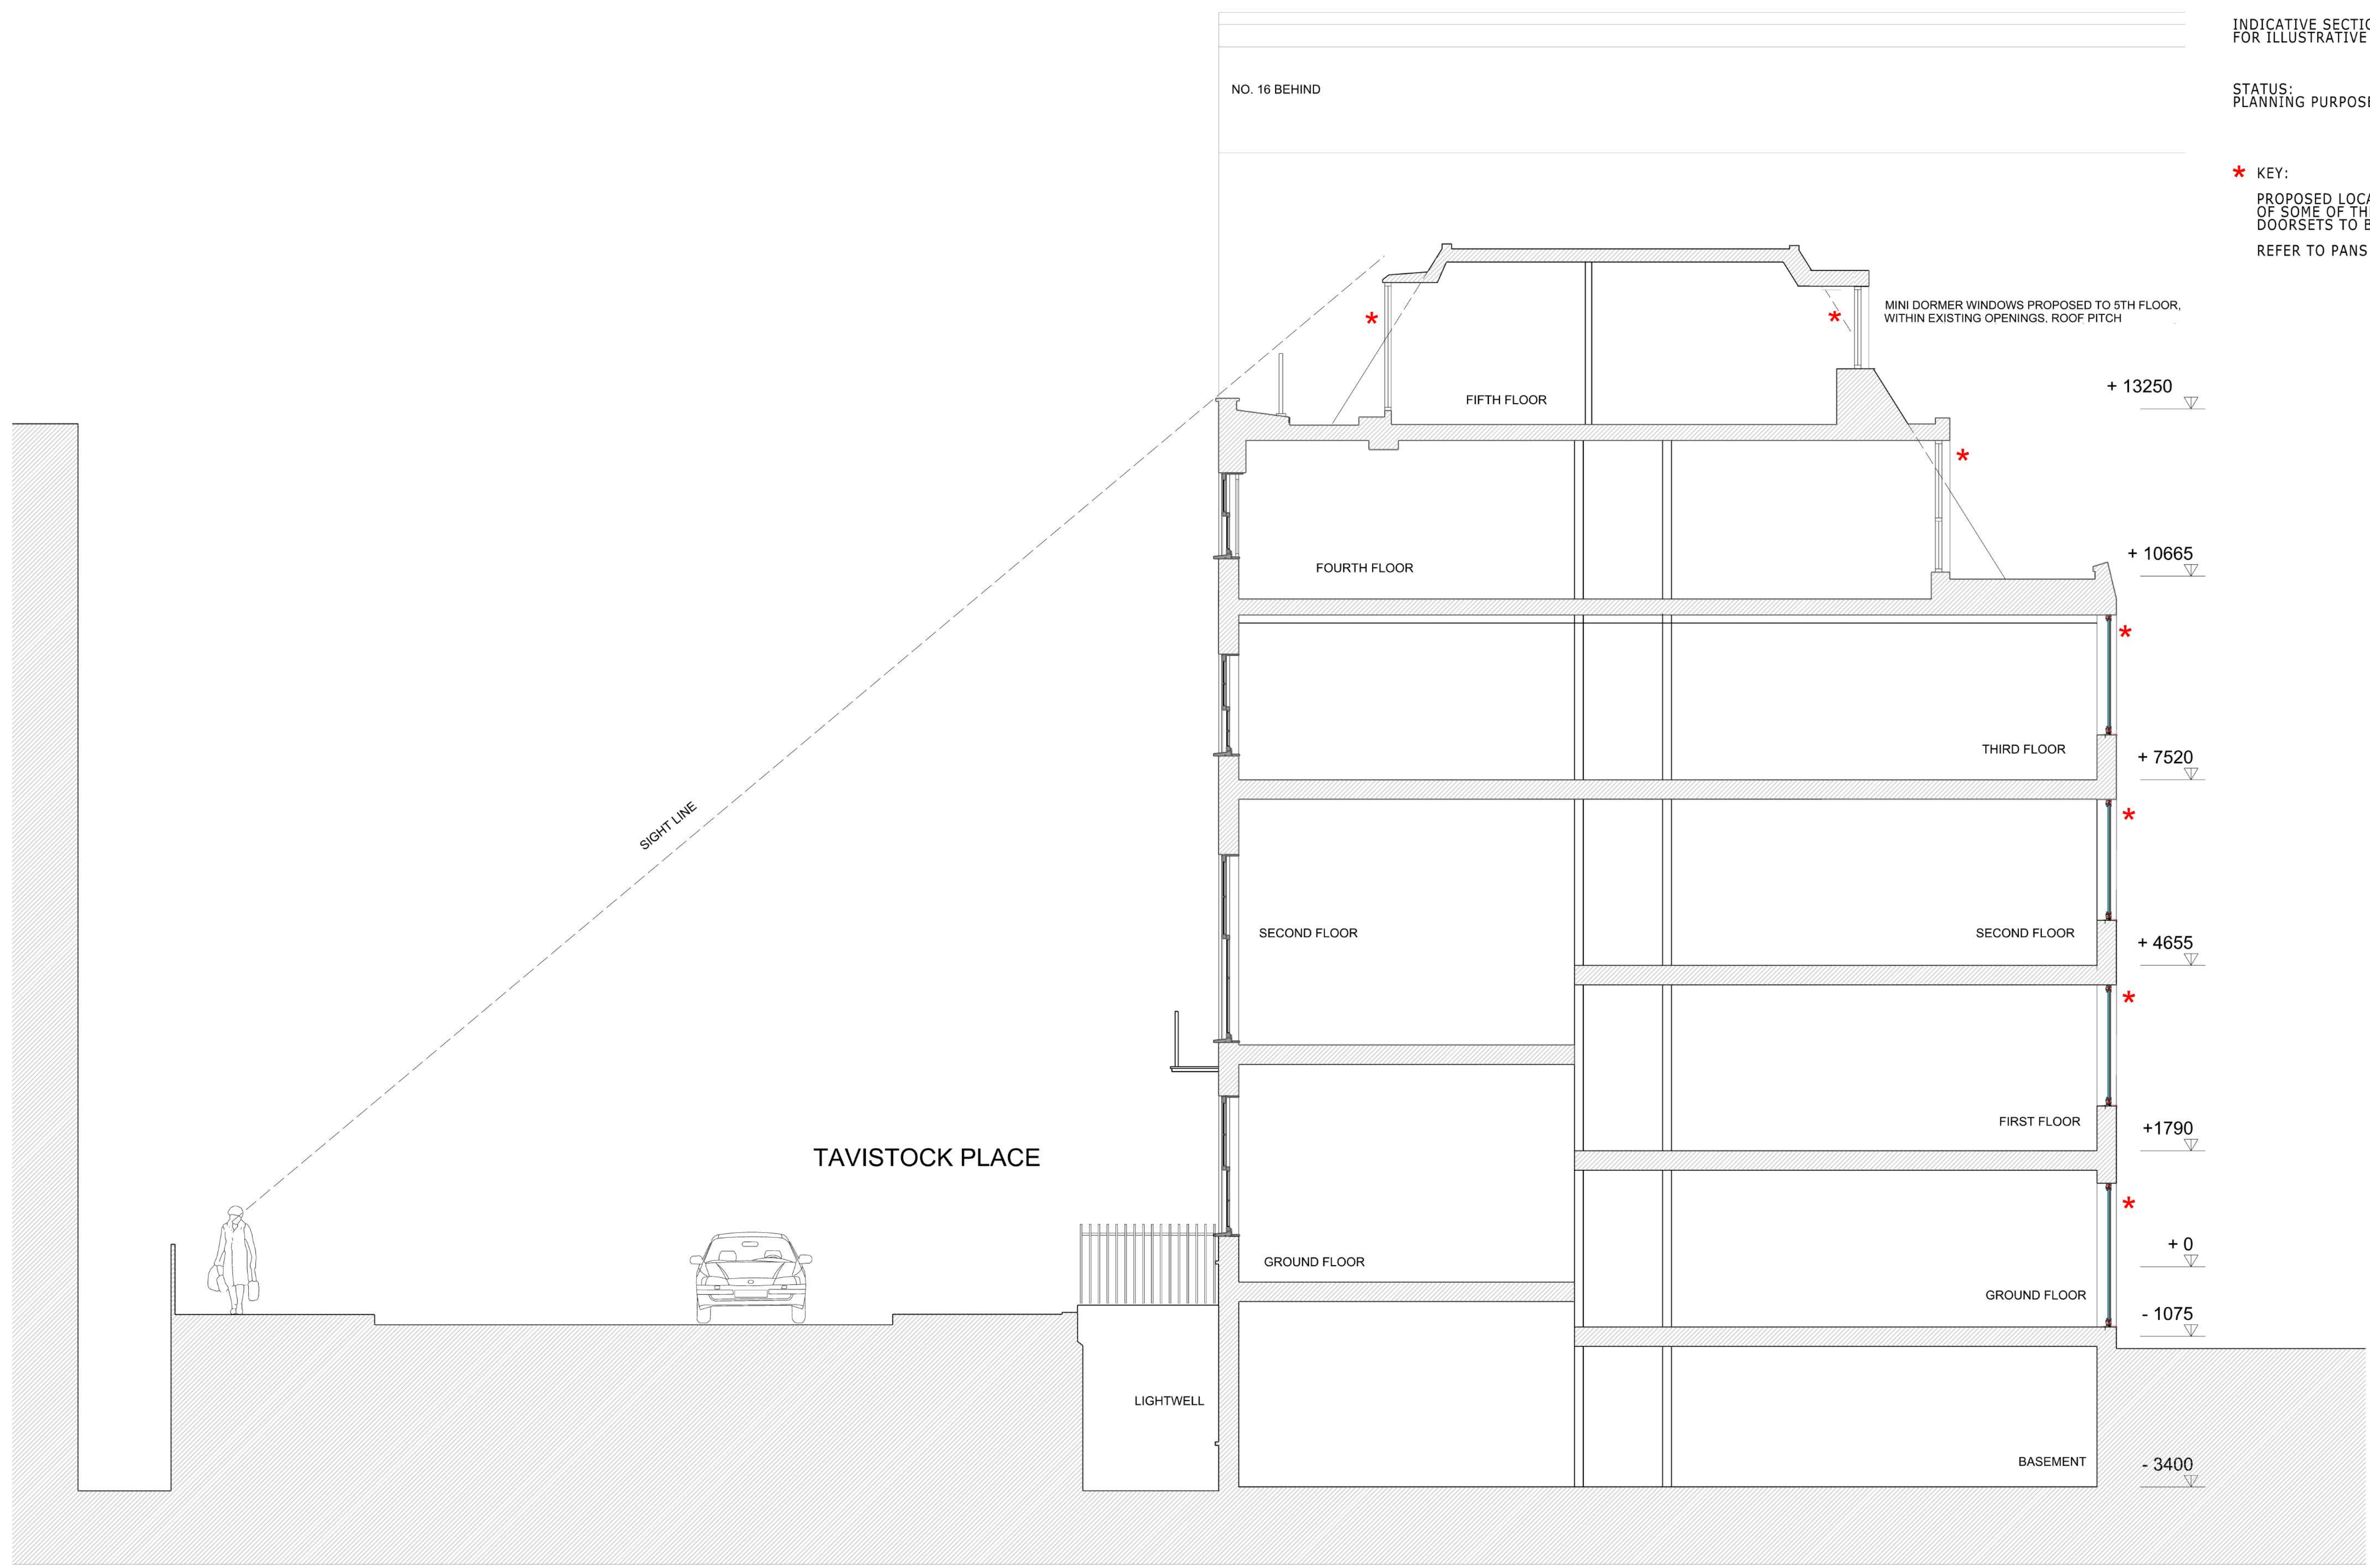

INDICATIVE SECTION



REV	DESCRIPTION	INITIALS	DATE
	Job Name: TAMAR HOUSE TAVISTOCK PLACE WC1H 9RD		
	Drawing Title: PROPOSED SECTION		
	Status: Planning		
Date:	05/2021	Scale @ Size:	1:50 @ A1
Project Number:	03-2021- PL 01	Drawing Number:	010