


no. 85  
no. 87  
no. 89

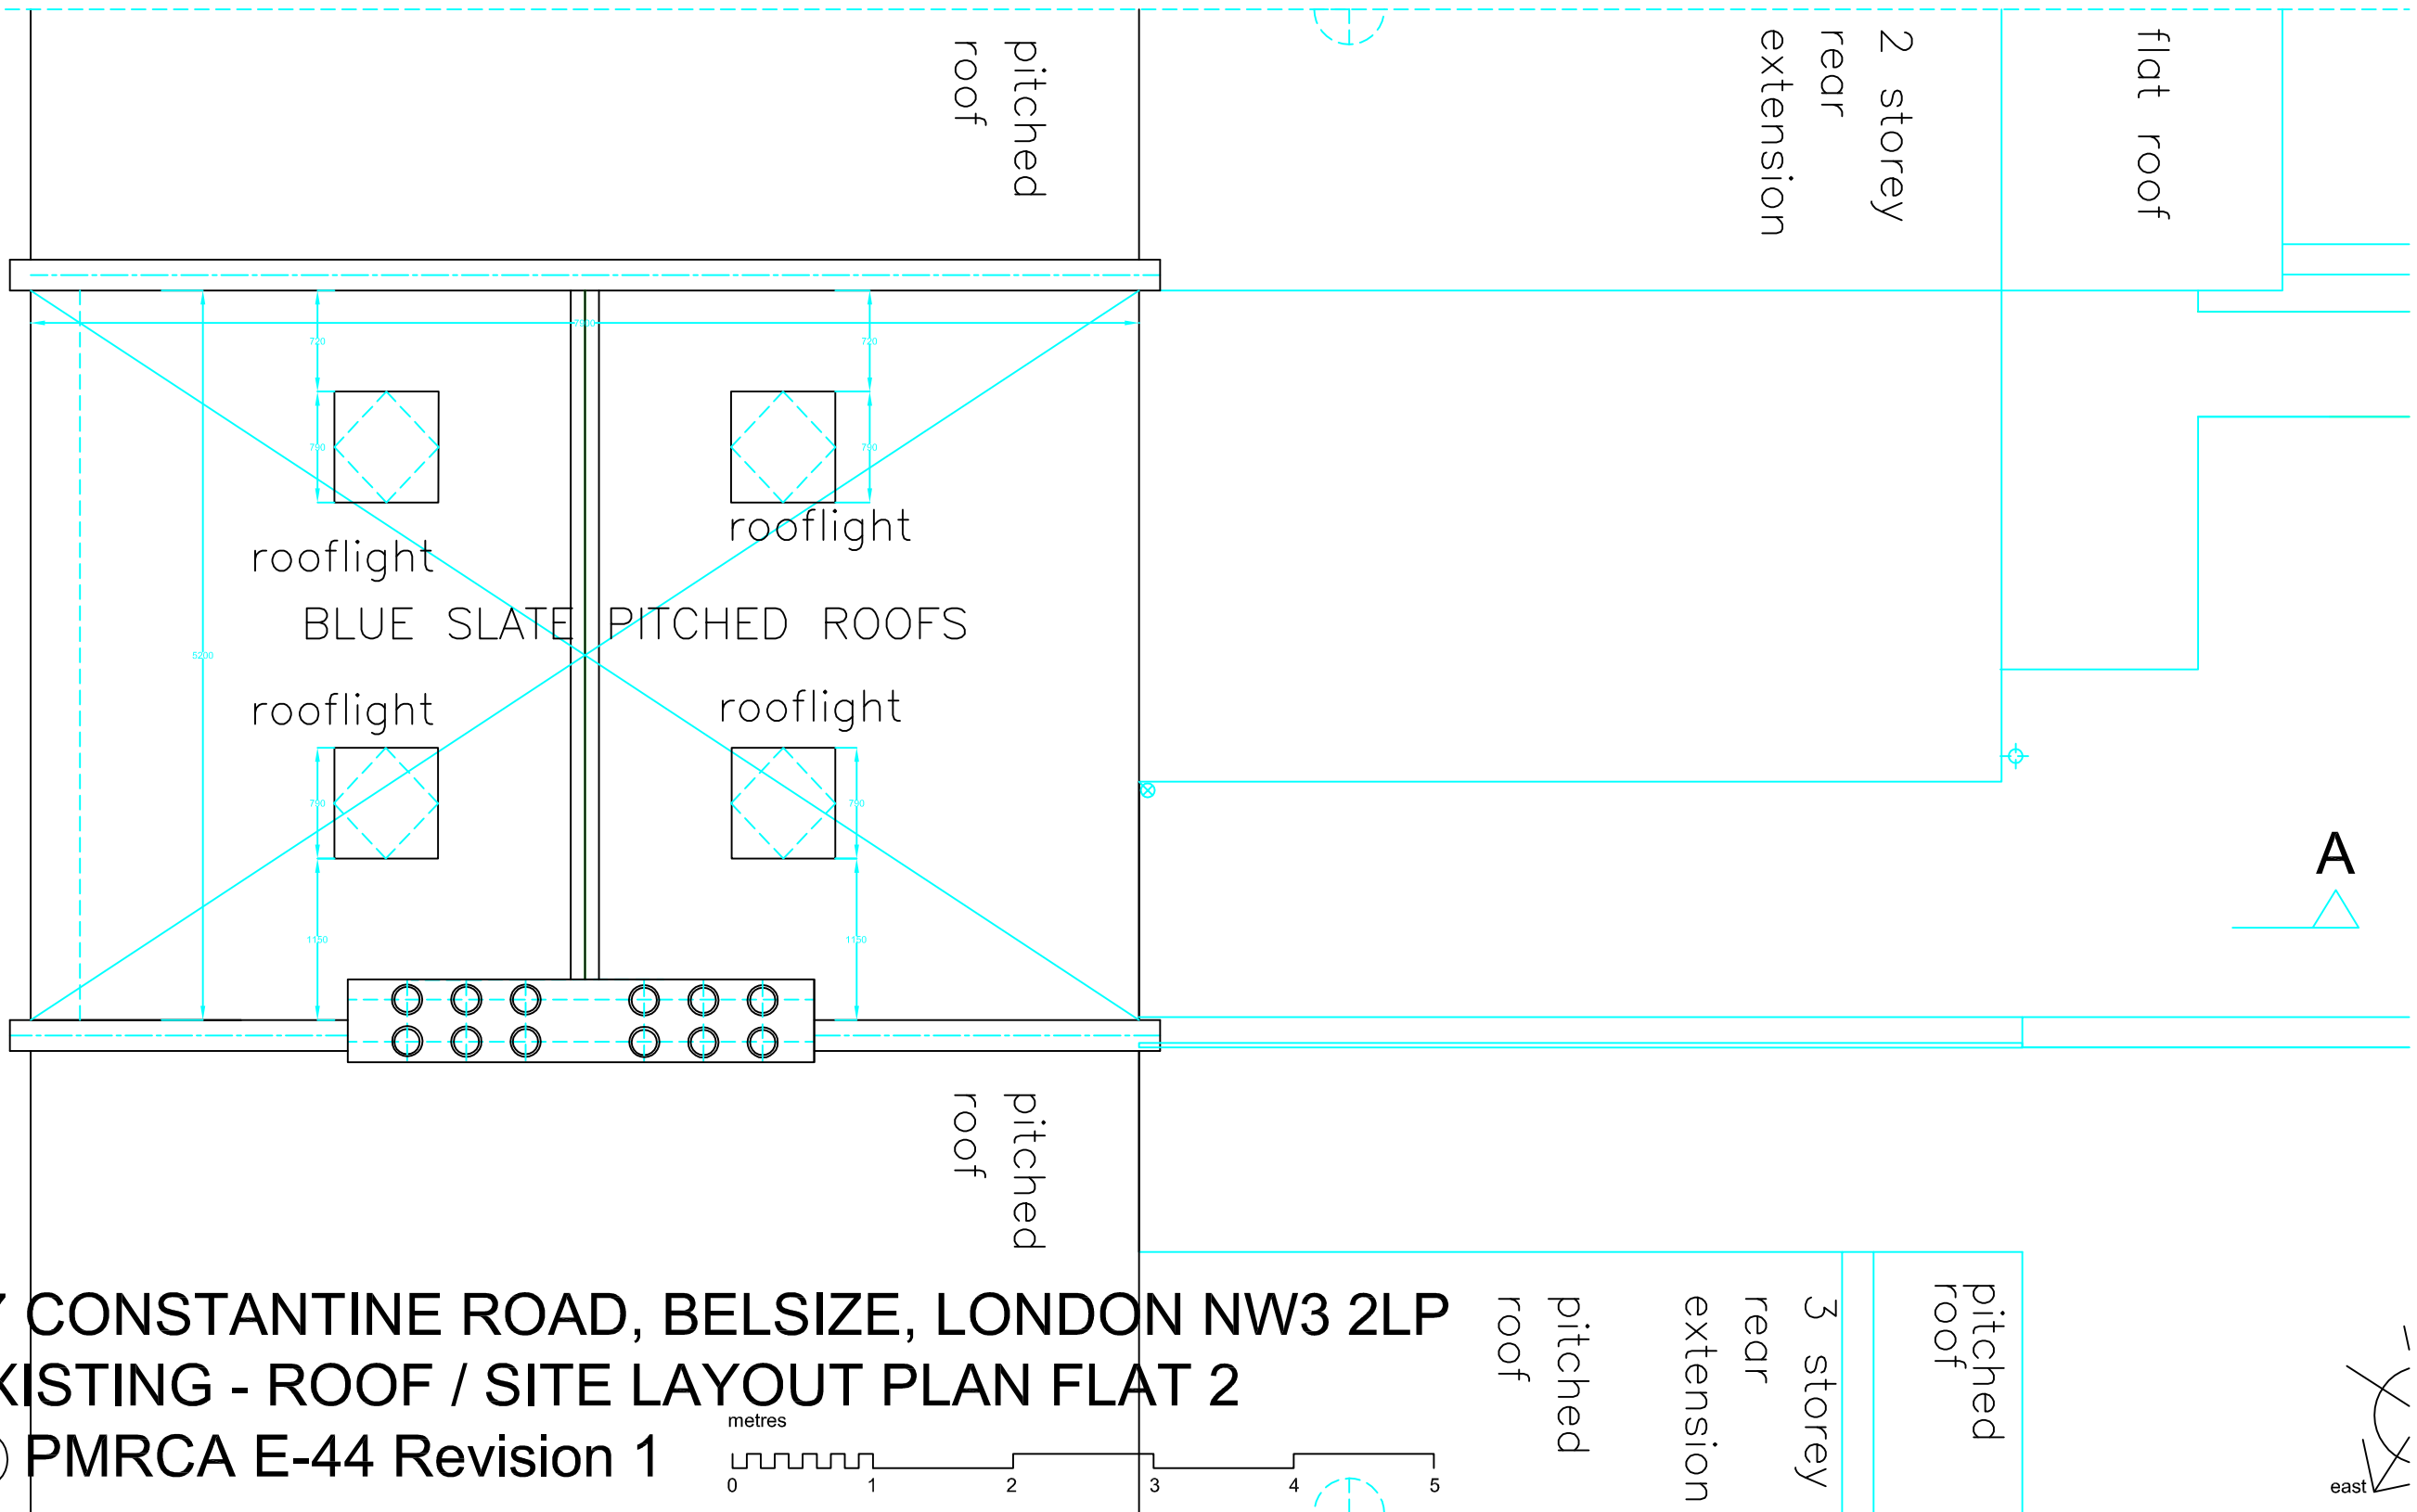

**87 CONSTANTINE ROAD, BELSIZE, LONDON NW3 2LP  
EXISTING - ROOF / SITE LAYOUT PLAN FLAT 2**

© PMRCA E-44 Revision 1

