


Do not scale from this drawing.  
 This drawing may not be based on an accurate survey.  
 DMR do not accept responsibility for dimensions taken from this drawing.

The Contractor is to check all building and site dimensions prior to construction or production. All discrepancies and omissions on site must be reported to DMR for comment or approval prior to commencing works.


This drawing is to be read and checked in conjunction with engineer's and other specialist drawings & specifications.

The drawing and the works depicted are the copyright of this practice and may not be reproduced except by written permission.



REV	DATE	DESCRIPTION	BY	CHKD

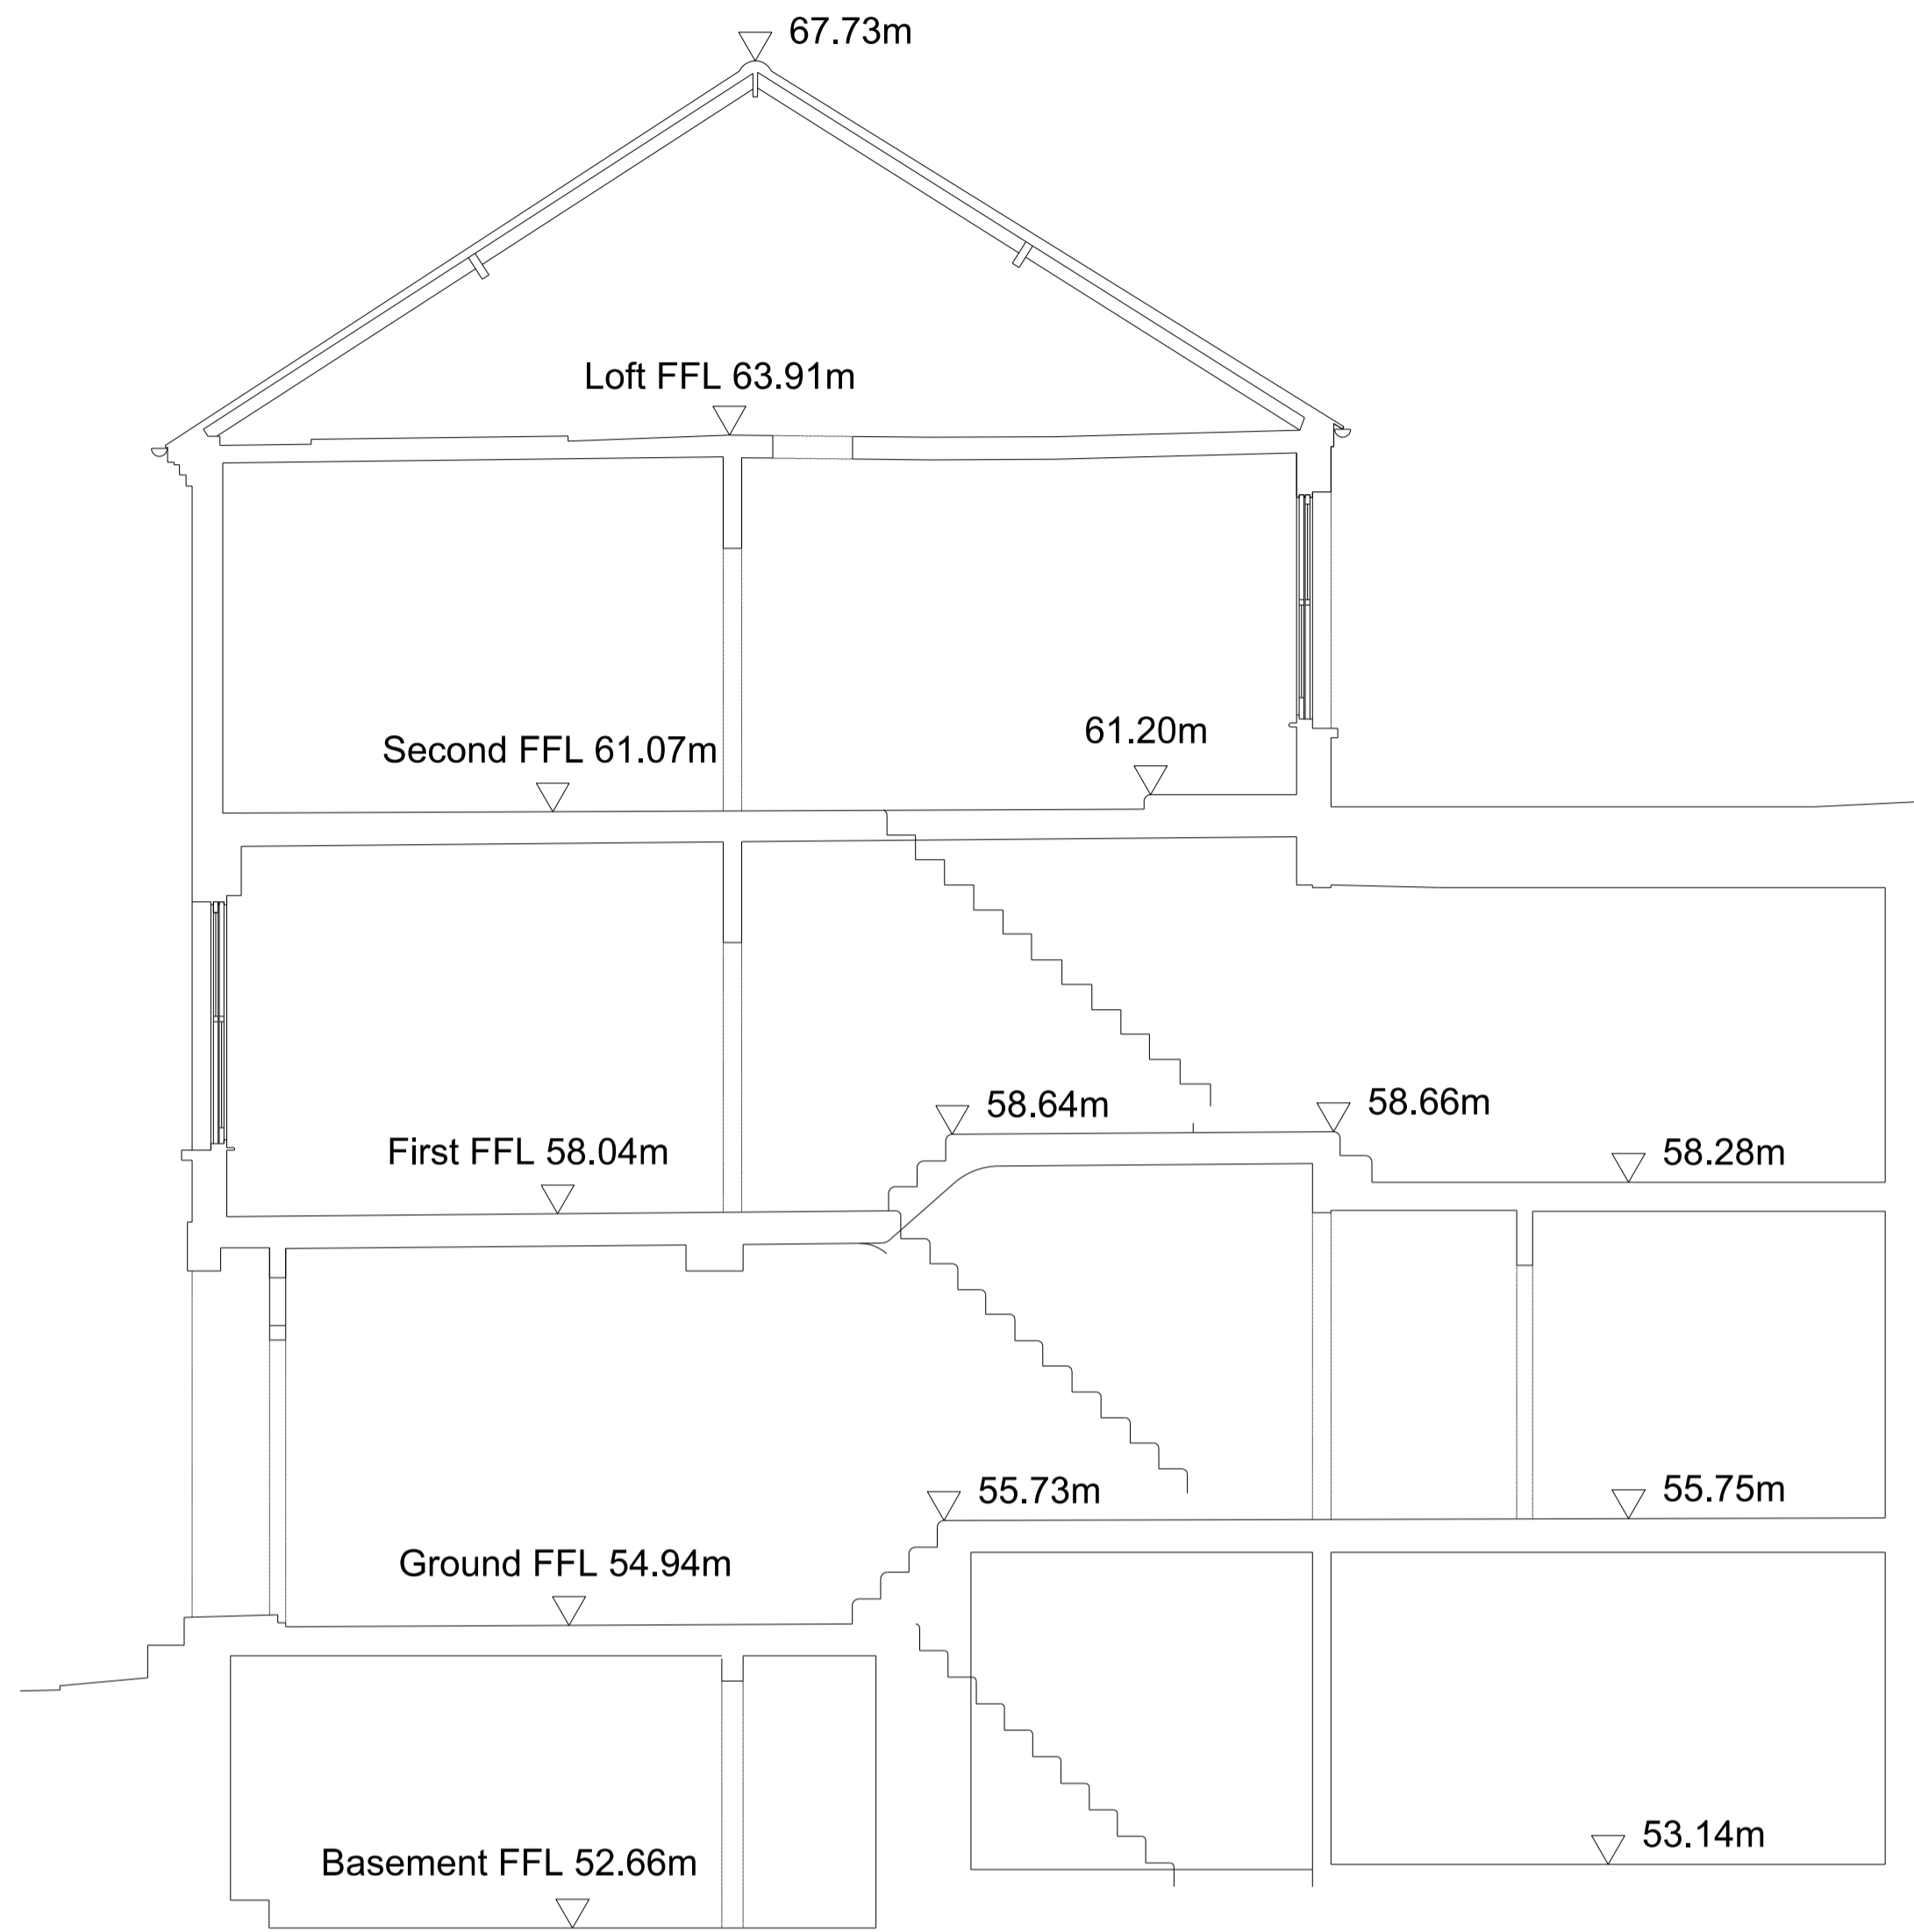

EXISTING

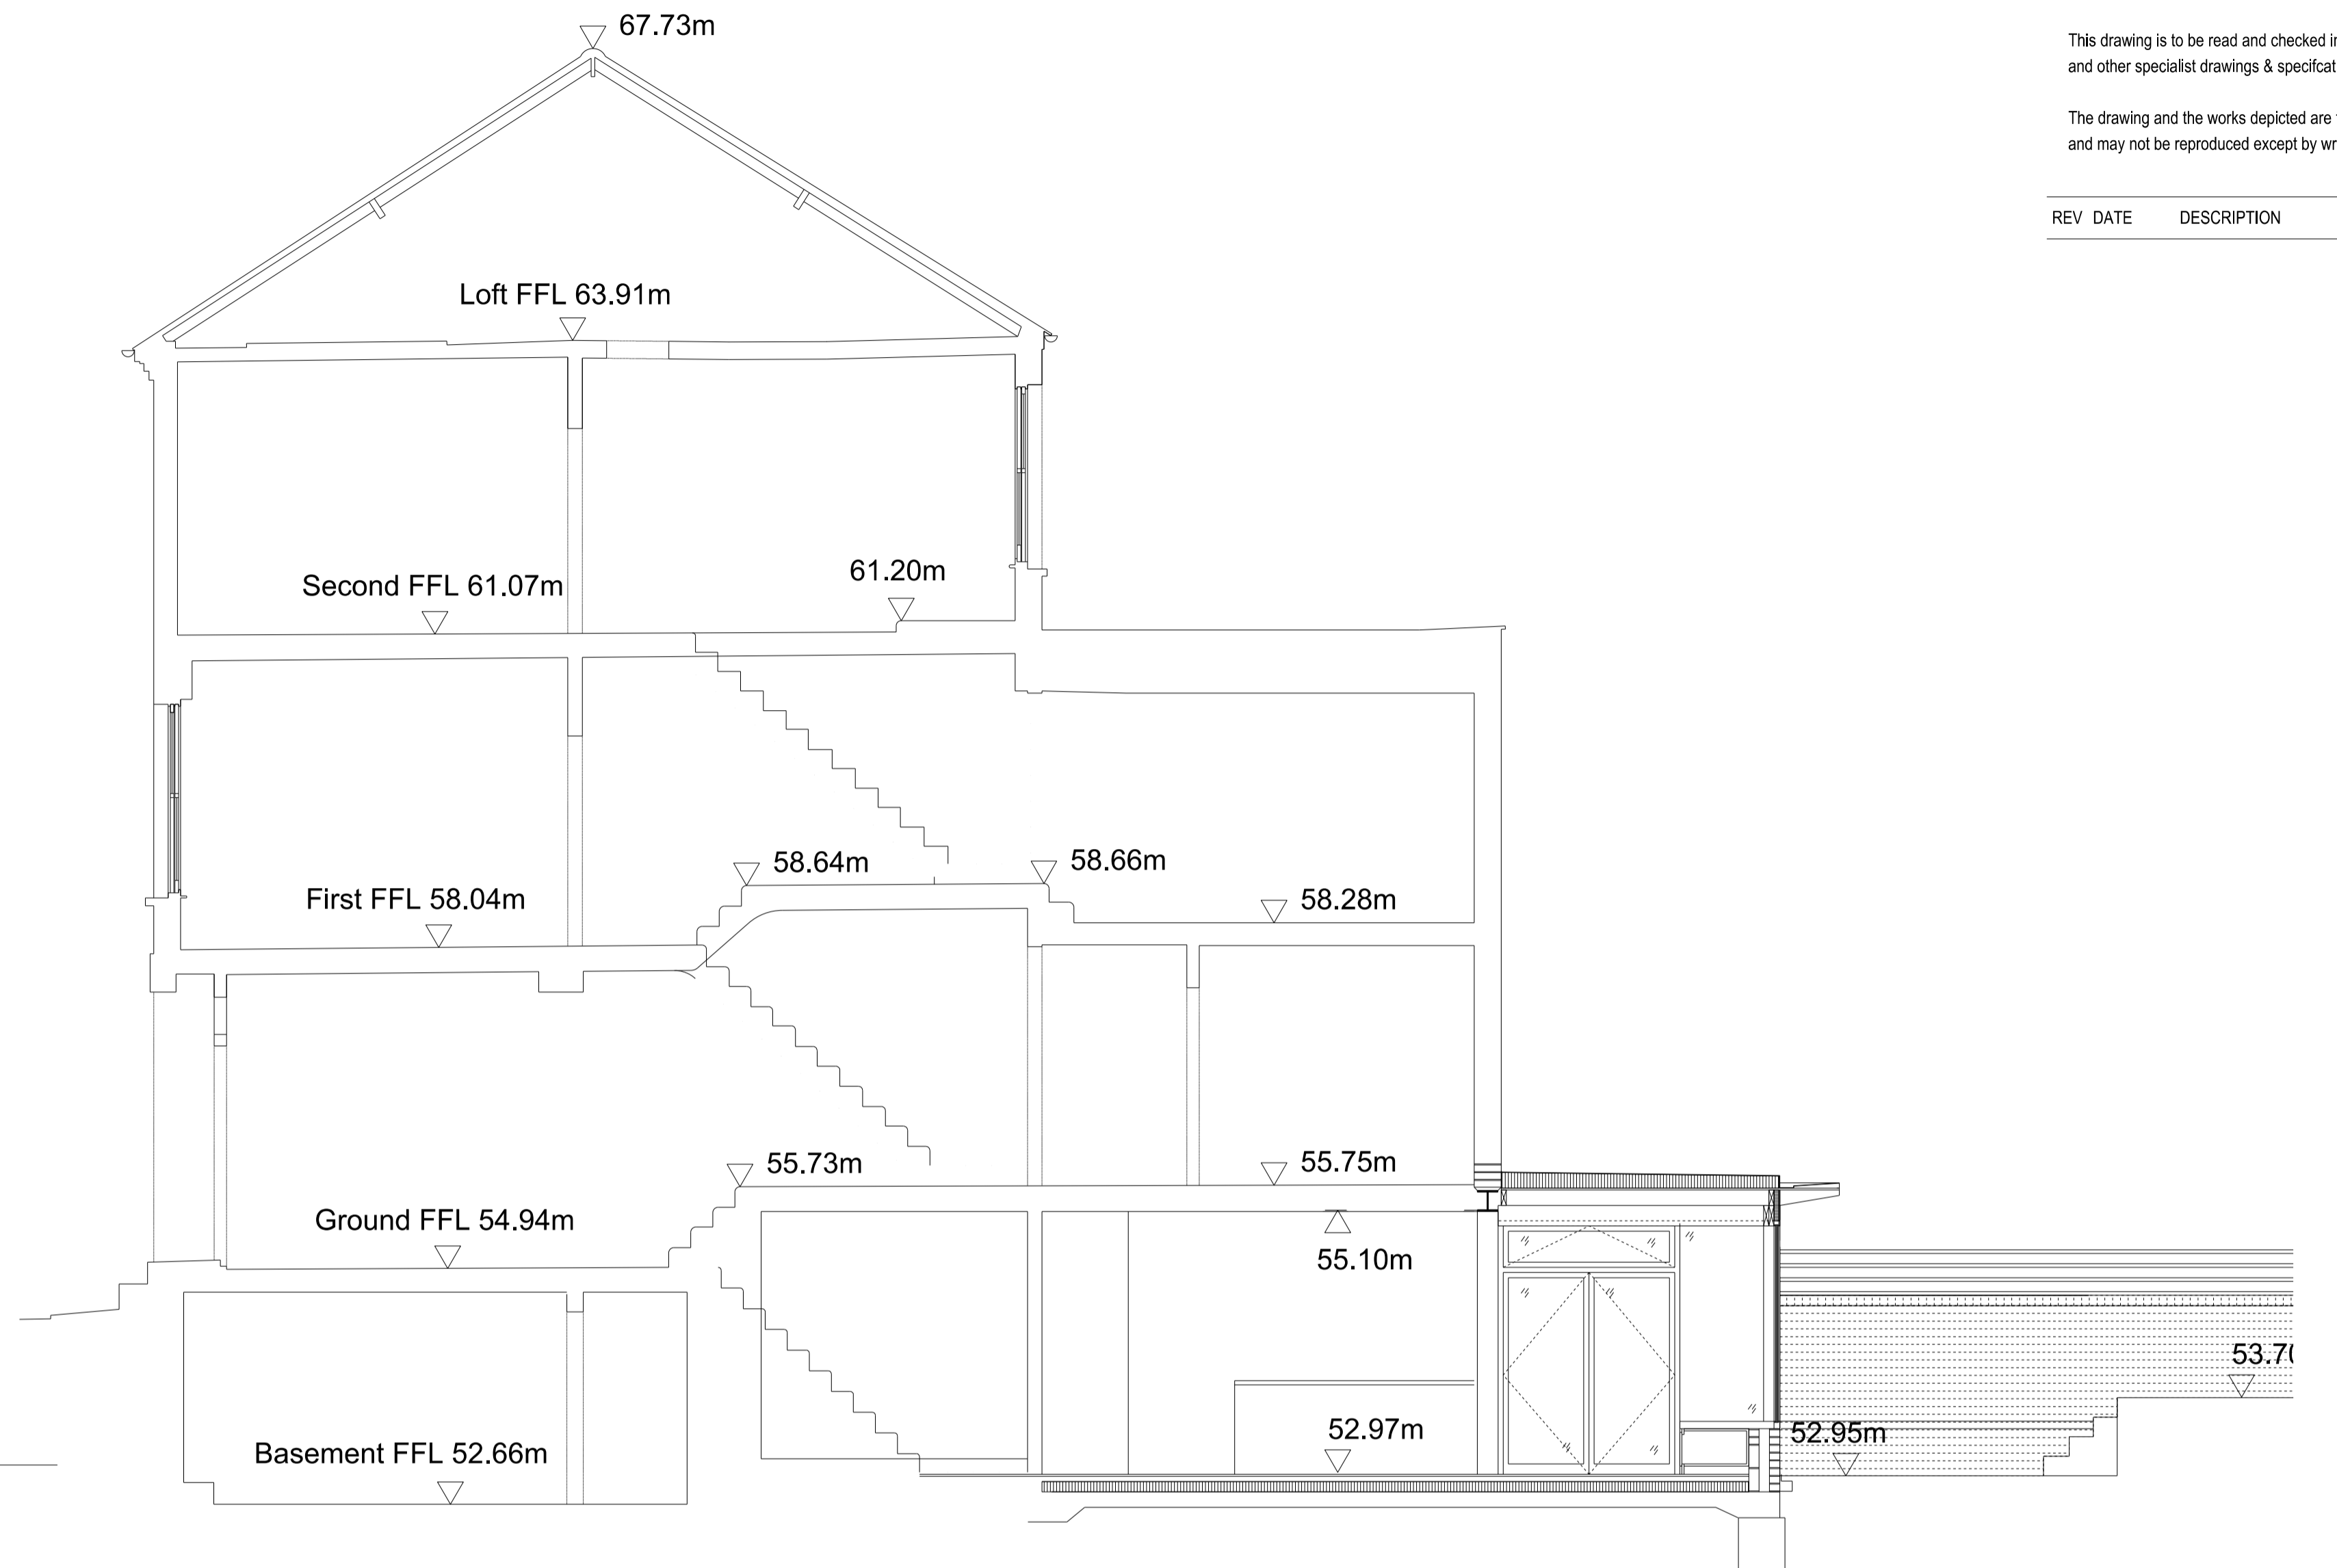

PROPOSED  
Section BB

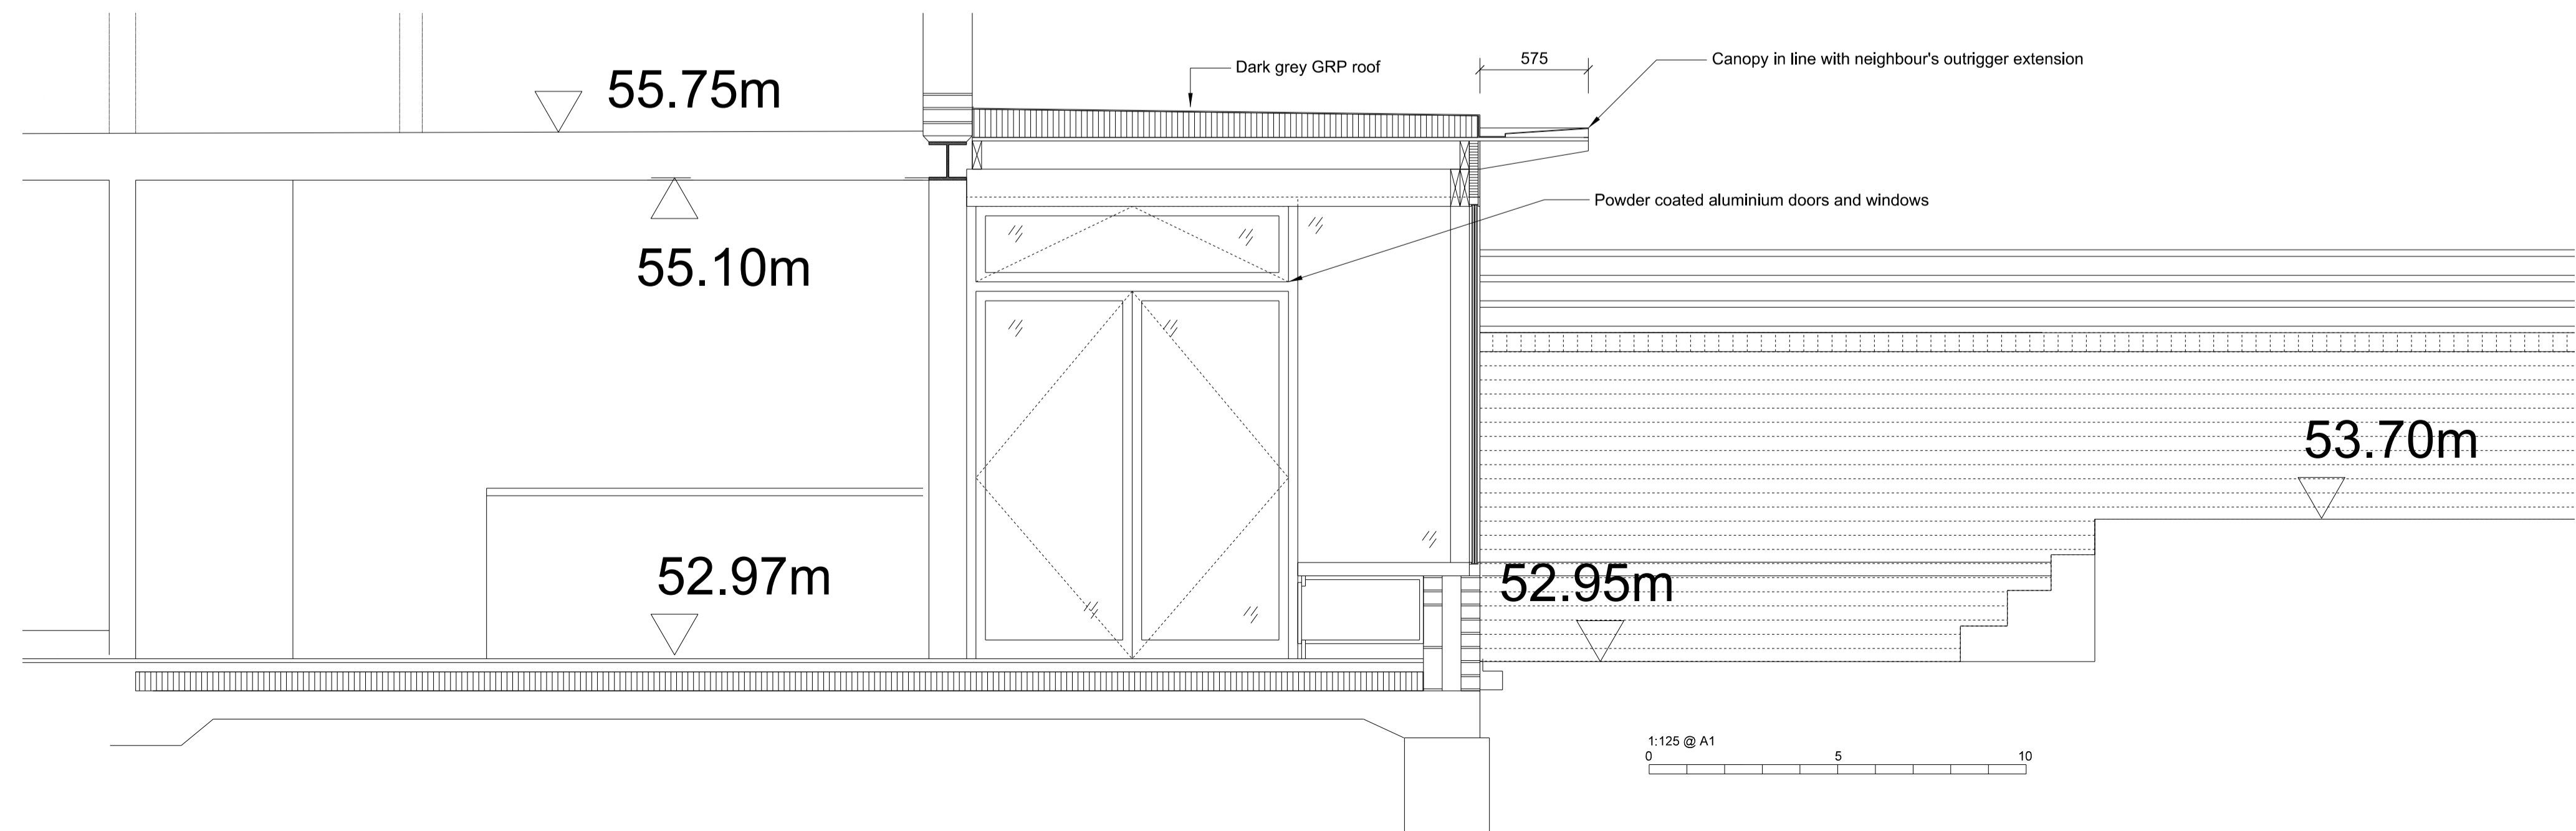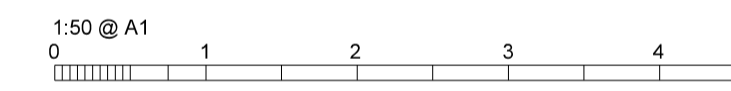

**de  
matos  
ryan**  
 99-100 Turnmill Street  
 London EC1M 5QP  
 T 020 7336 0100  
 mail@dematosryan.co.uk

PROJECT NAME  
 80 BURGLEY ROAD  
 LONDON  
 NW5 1UN

TITLE  
 EXISTING & PROPOSED  
 SECTION BB

SCALE	DATE	BY	CHECKED
1:50 @A1	22.03.21	AMR	AMR
1:100 @A3			

STATUS  
 PLANNING

DOCUMENT No.	REV
684_A_DRW_01_013	P5