


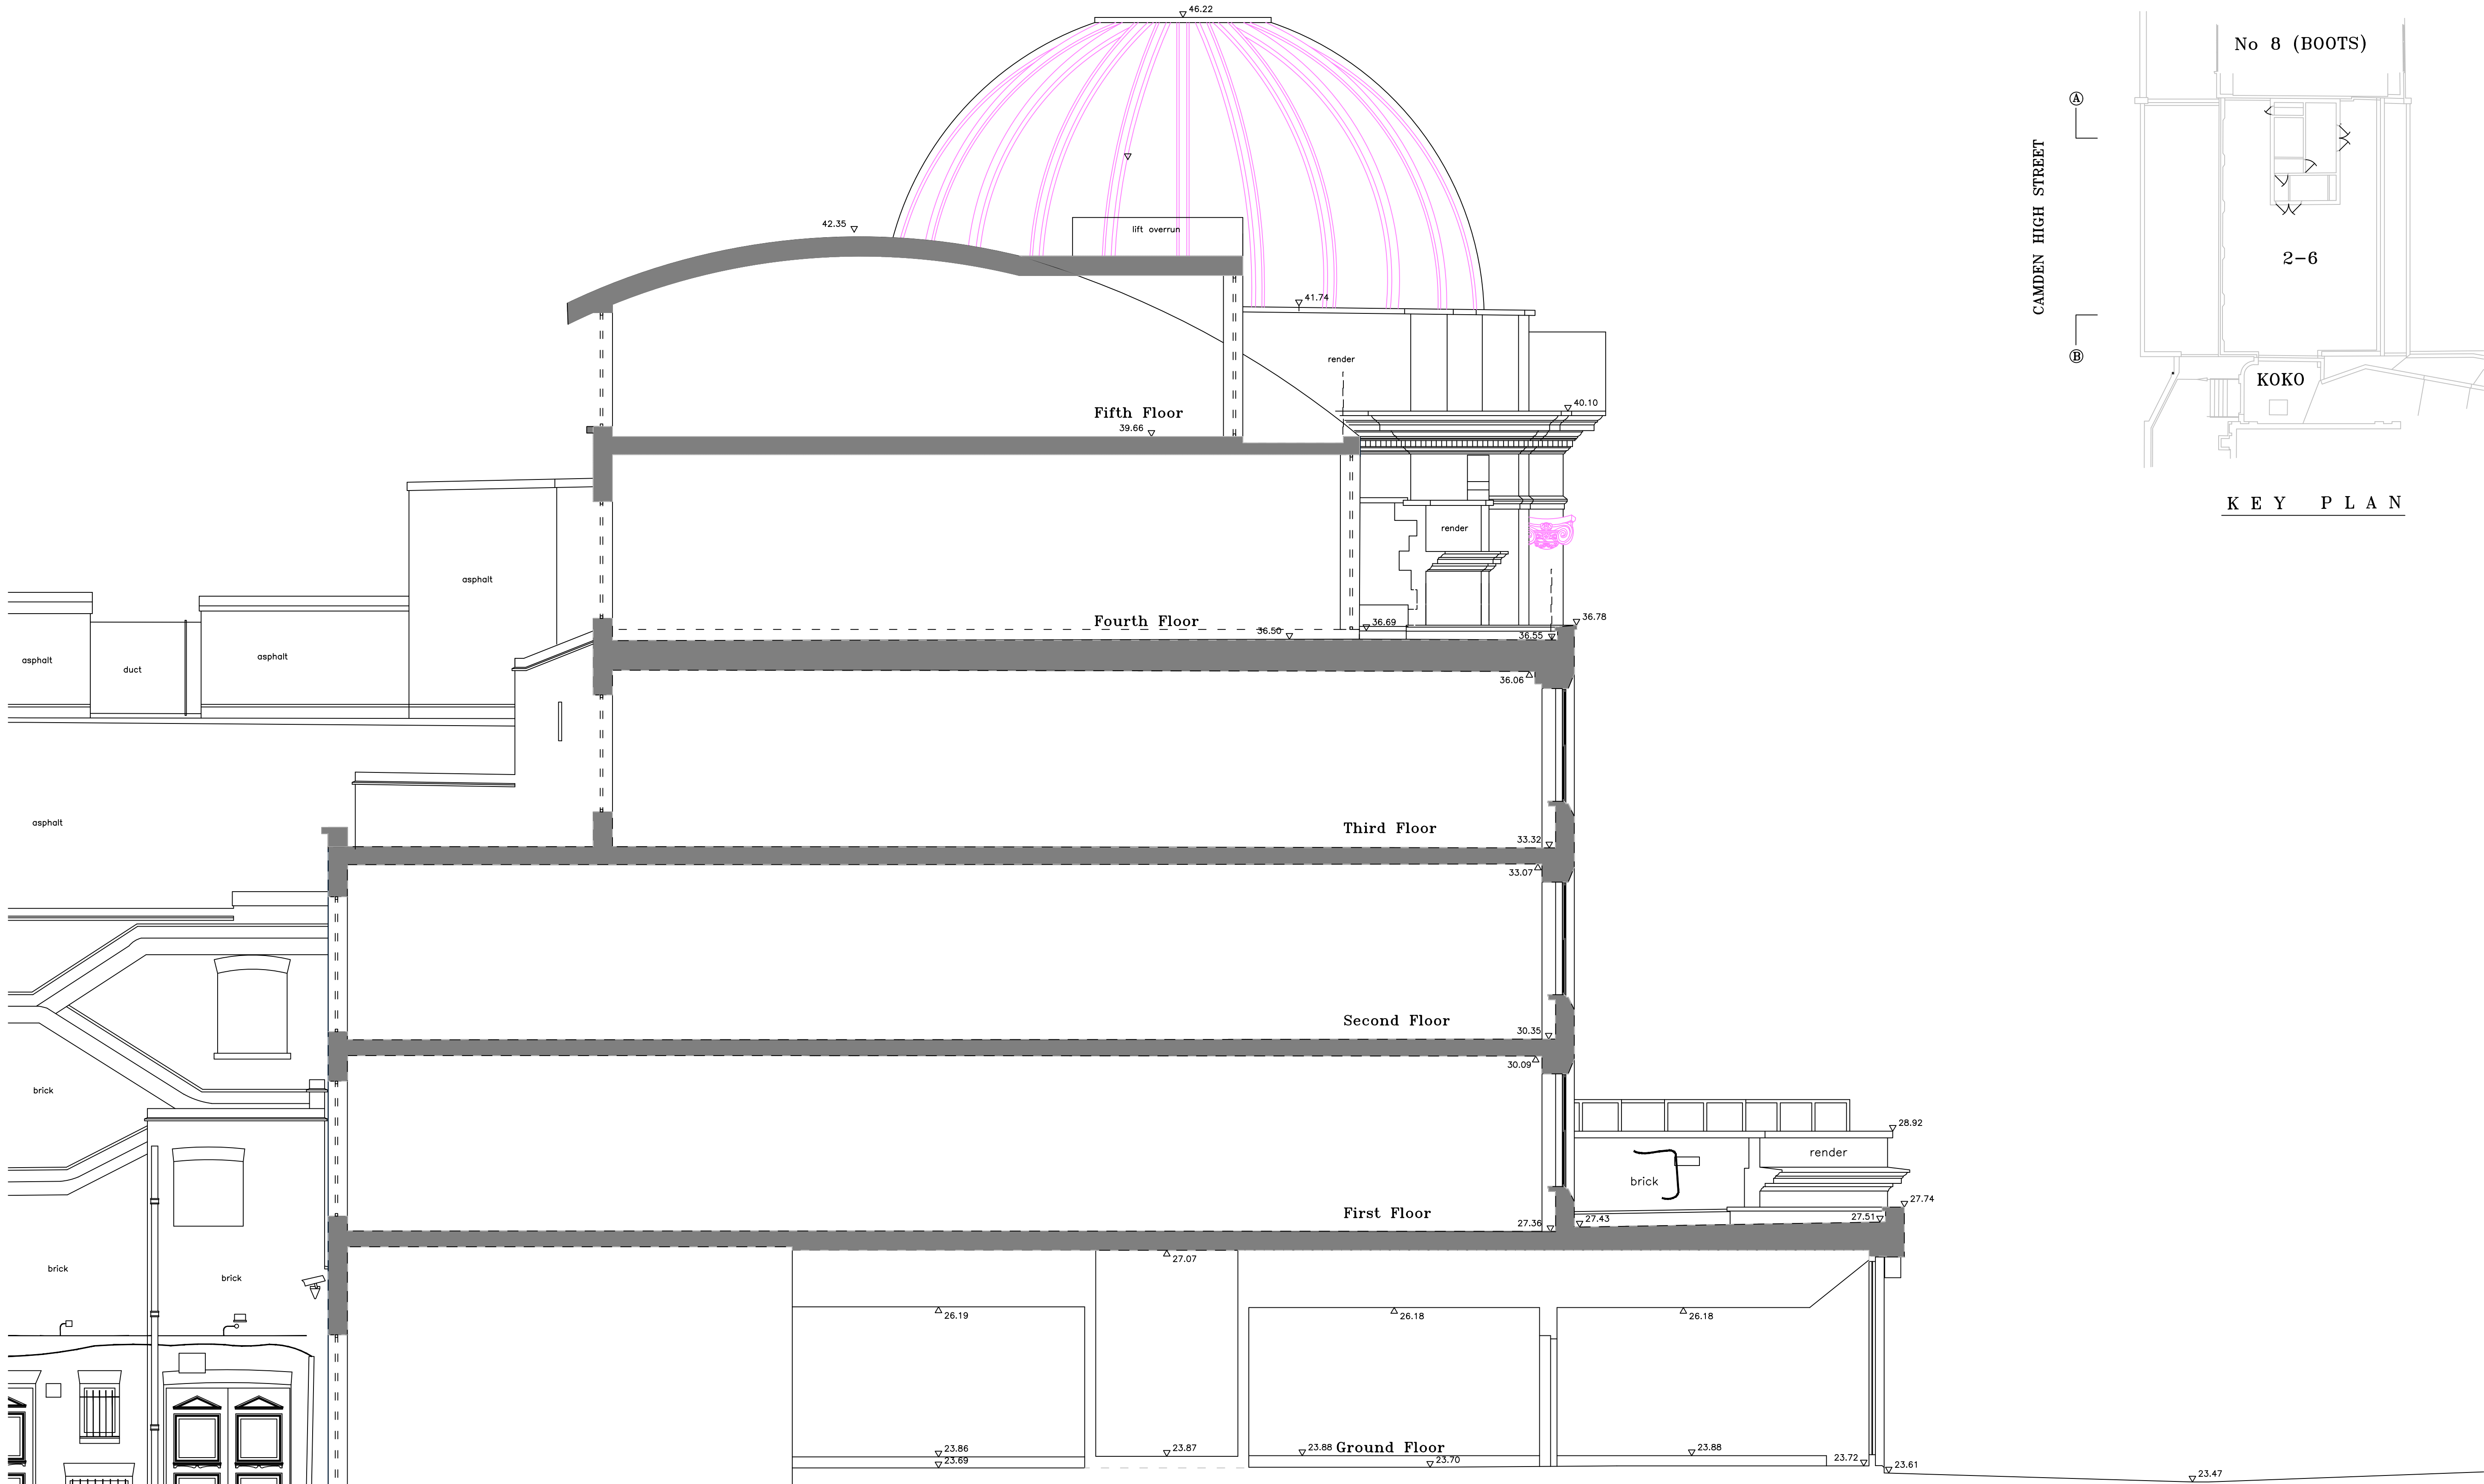

SECTION B - B
22.00m A.O.D.

PLANNING ISSUE

revision	date	initials	description of amendments
D	02.2019	FAL	PLANNING ISSUE
?	??.??.??	??	?

Foundation architecture llc.	Omnibus, 39-41 North Road, London, N7 9DP Email: info@foundation-architecture.com									
	project 2-6 CAMDEN HIGH STREET									
	title SECTION B-B PROPOSED									
	scale 1:50 @ A1	date NOV 2021	draw FAL	checked	job no. 540	eng no. P200	rev. M	All dimensions to be verified on site.		

*Scale is 1:100 at A3

PROPOSED