



OVERLAY
CROSS

OVERLAY
CROSS

OVERLAY
CROSS

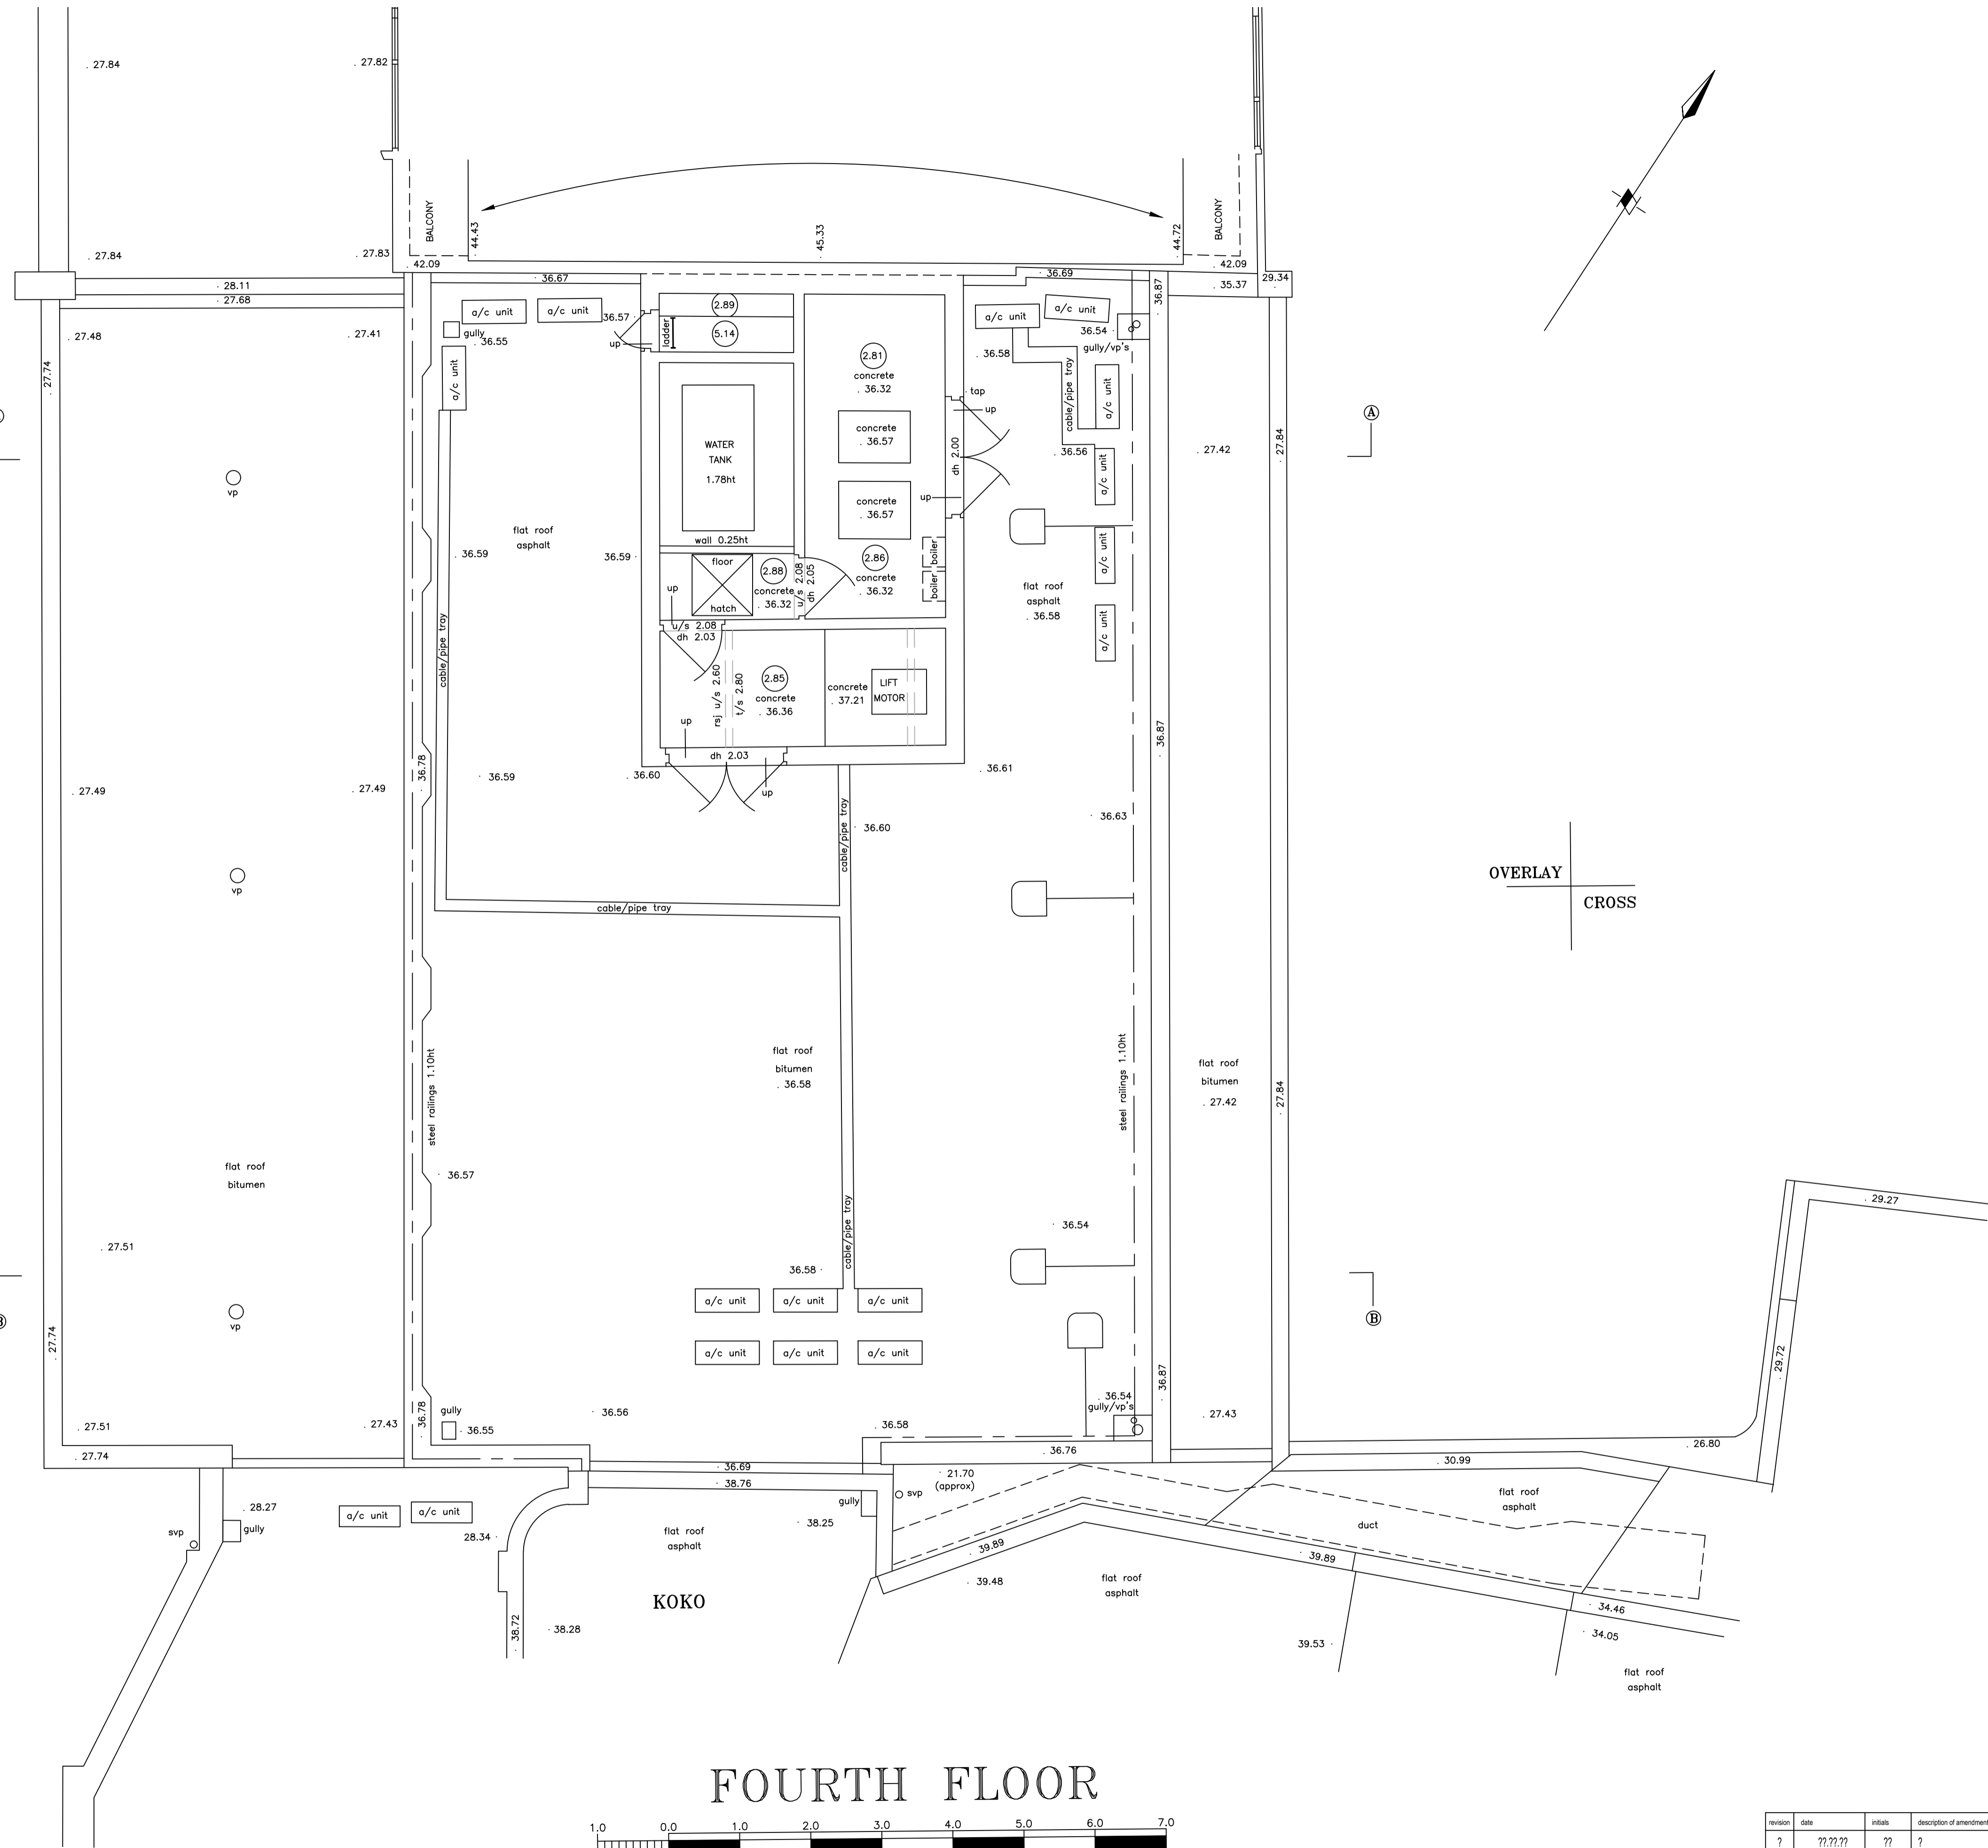

FOURTH FLOOR

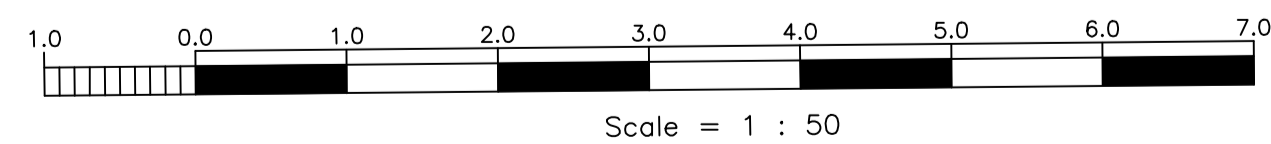

revision	date	initials	description of amendments
?	???.??	??	?
?	???.??	??	?

Omnibus, 39-41 North Road, London, N7 9DP Email: info@foundation-architecture.com

project **2-6 CAMDEN HIGH STREET**

title **FOURTH FLOOR EXISTING**

scale 1:50 @ A1 date OCT 2017 dsn checked job no. 540

Foundation architecture ltd. **E104**

All dimensions to be verified on site.

EXISTING

*Scale is 1:100 at A3