


Copyright: All rights reserved. This drawing must not be reproduced without permission.  
 Only the original drawing should be relied upon. Contractors, subcontractors and suppliers must verify all dimensions on site before commencing any work or making any shop drawings.  
 All shop drawings to be submitted to the architect for comment prior to fabrication.  
 This drawing is to be read in conjunction with the Architect's specification, bills of quantities / schedules, structural, mechanical & electrical drawings and all discrepancies are to be reported to the architect.  
 Do not scale from this drawing. Dimensions are in millimetres unless otherwise stated.

revision / date / amendments  
 - / 18/01/21 / Construction issue.  
 A / 20/01/21 / Additional acoustic information added regarding isolation strips specification, additional wall insulation and TVS floor system natural frequency performance.

FOR MAINTENANCE LADDER DETAILS AND ANCHOR POINTS FOR MANSAFES, PLEASE REFER TO : AHA/KKR/DET/054 and 055.

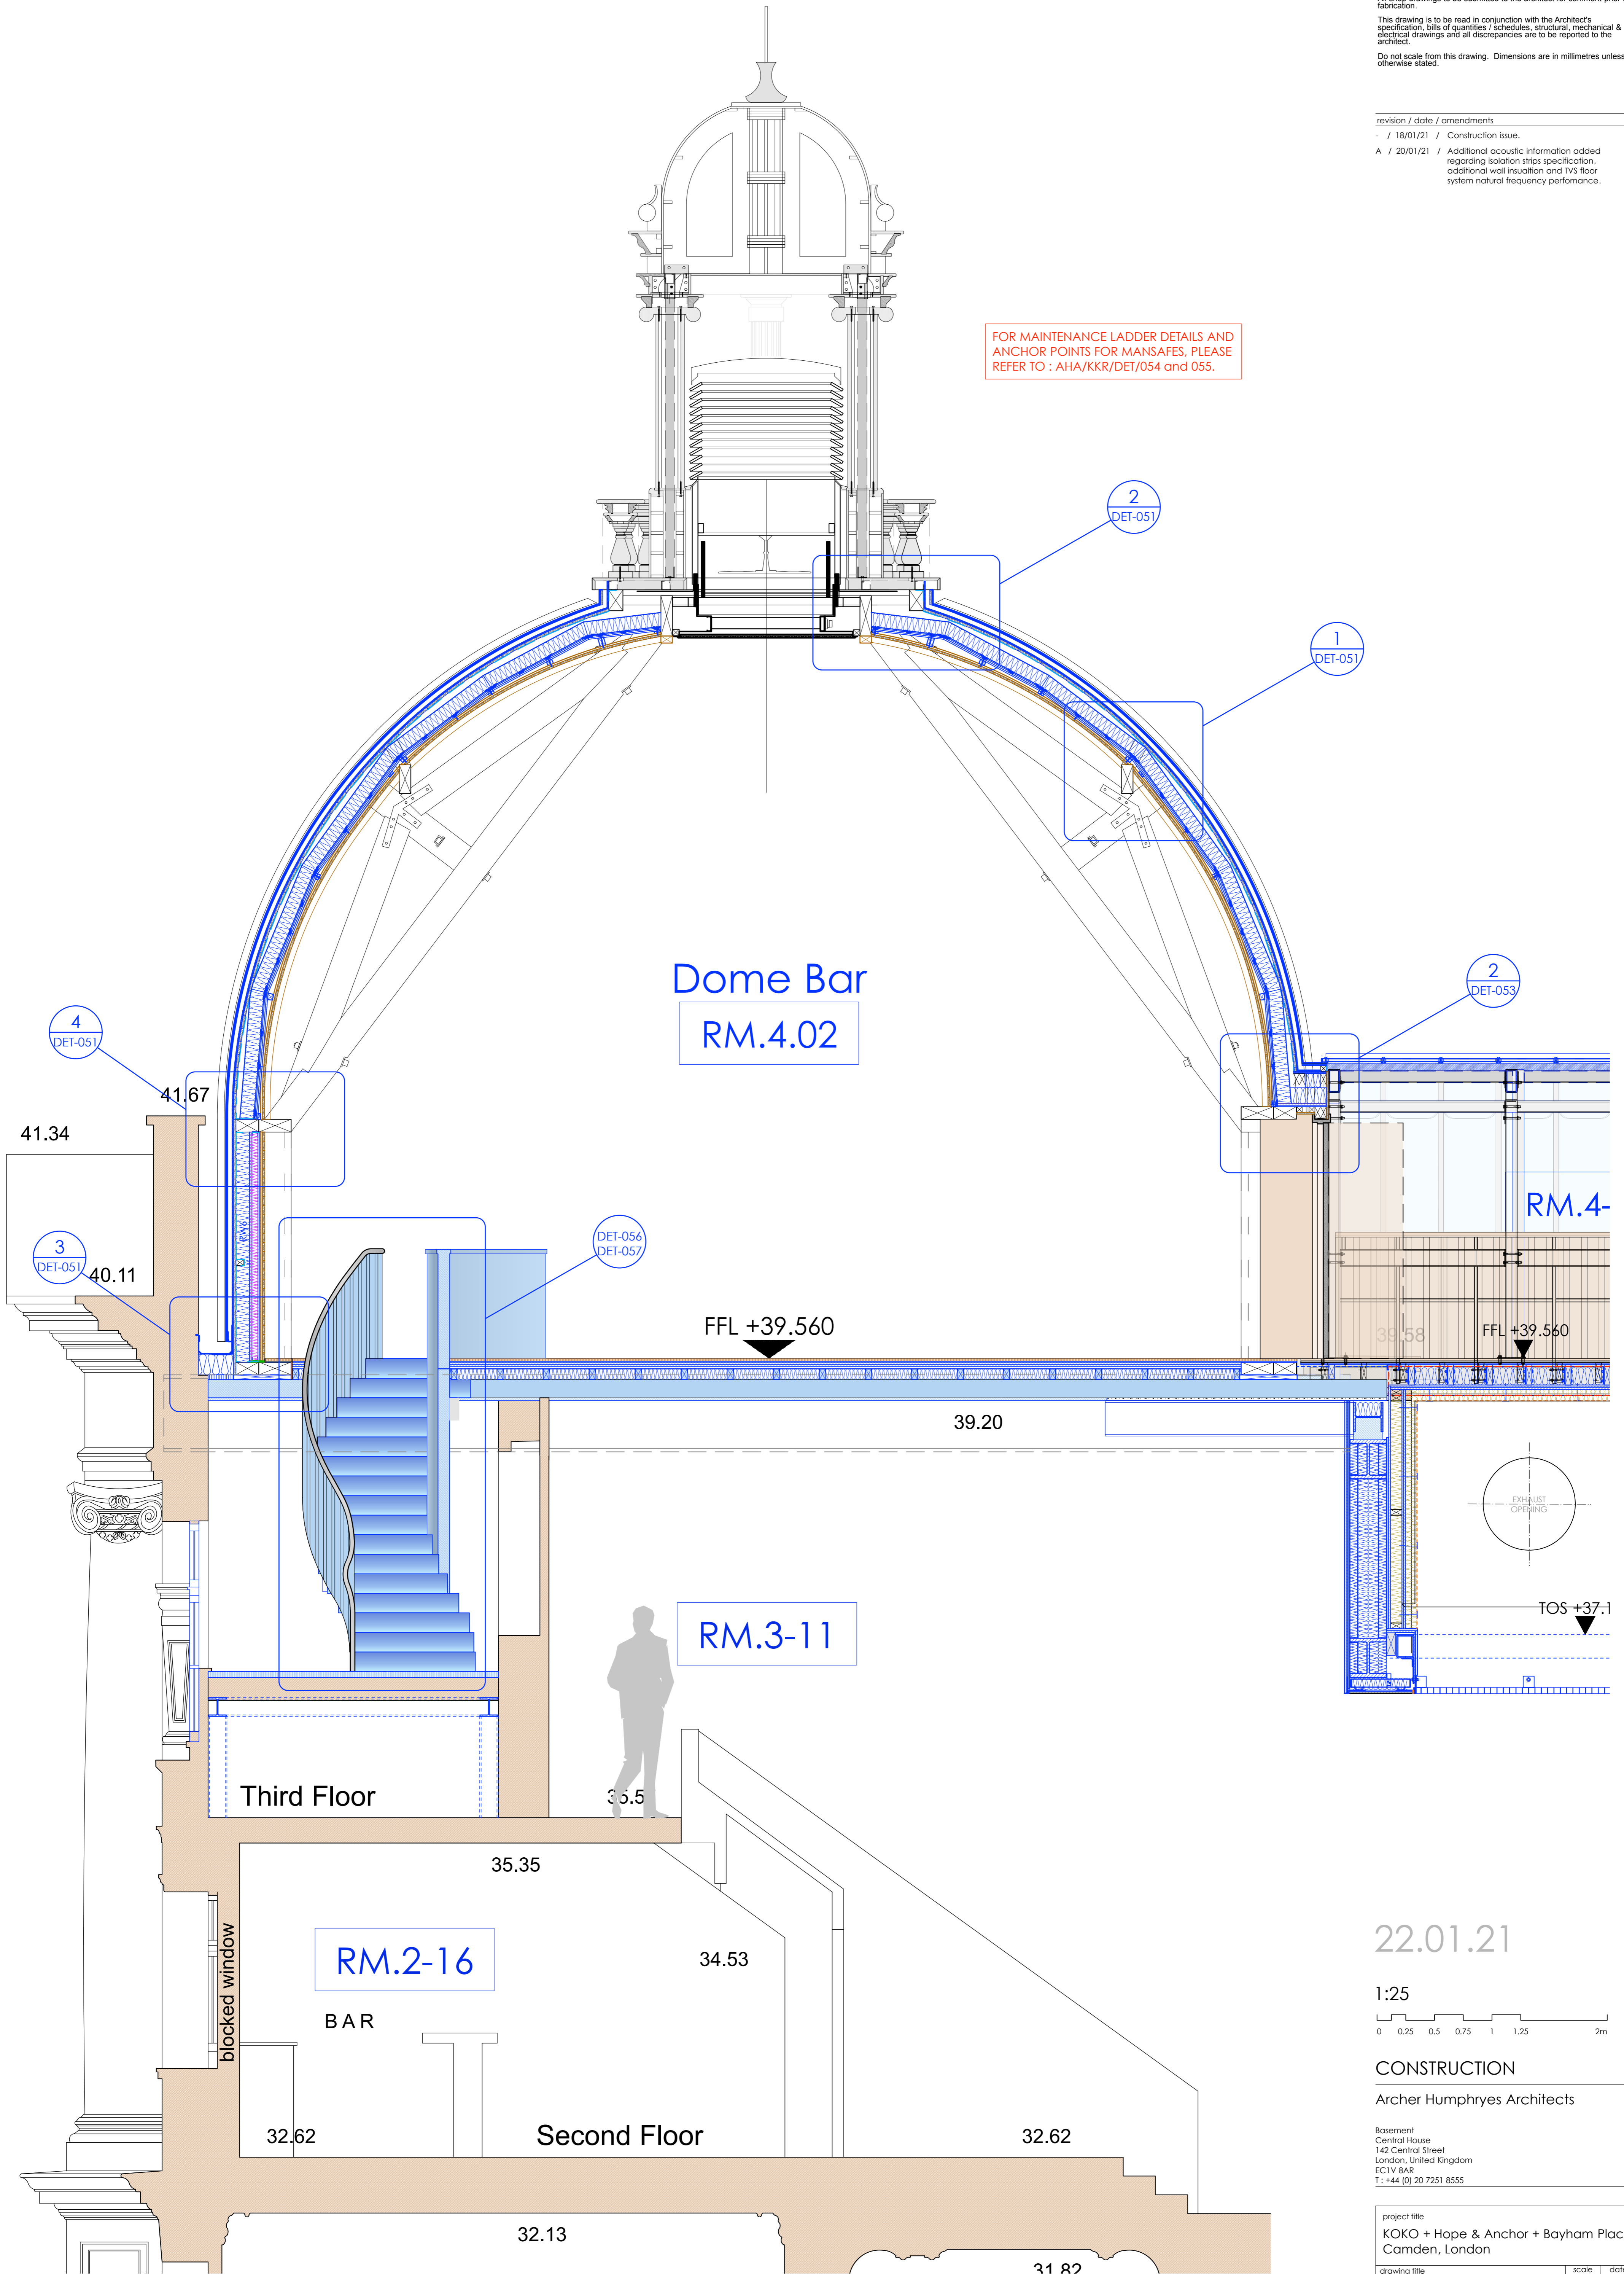

22.01.21  
 1:25  
 0 0.25 0.5 0.75 1 1.25 2m

CONSTRUCTION  
 Archer Humphreys Architects

Basement  
 Central House  
 142 Central Street  
 London, United Kingdom  
 EC1V 8AR  
 T: +44 (0) 20 7251 8555

project title			
KOKO + Hope & Anchor + Bayham Place Camden, London			
drawing title	scale	date	
Proposed Dome Overall Section	1:25 @A1	08.01.21	
drawing number	drawn	checked	
AHA/ KKR /DET/050	PD	DA	
	revision		
	A		