



notes:  
 Do not scale from this drawing  
 All dimensions to be checked on site and any discrepancies reported to the Architect/Contract Administrator before proceeding with the works on site, or off-site fabrication

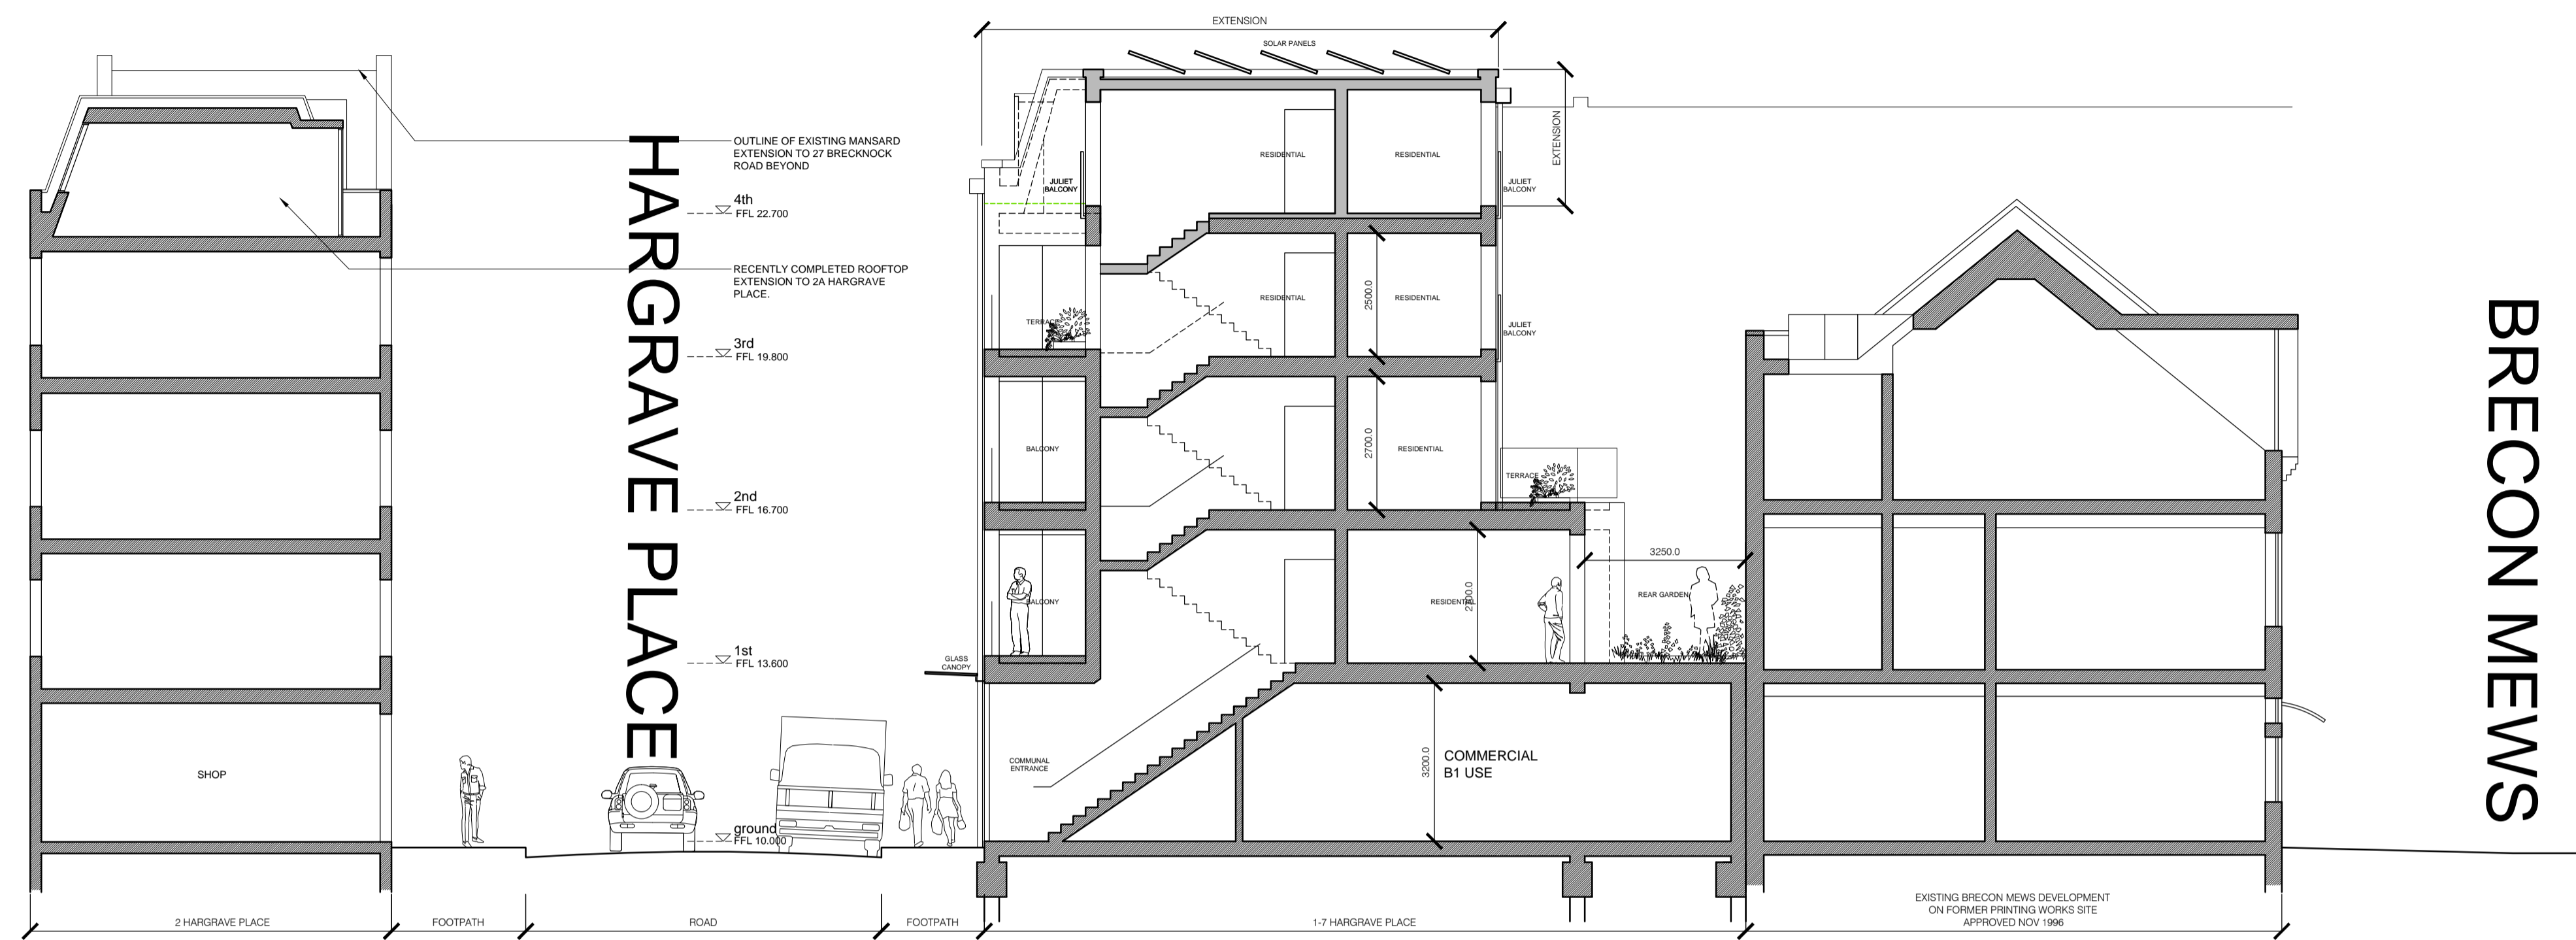

SITE SECTION A-A 1:100 @ A1

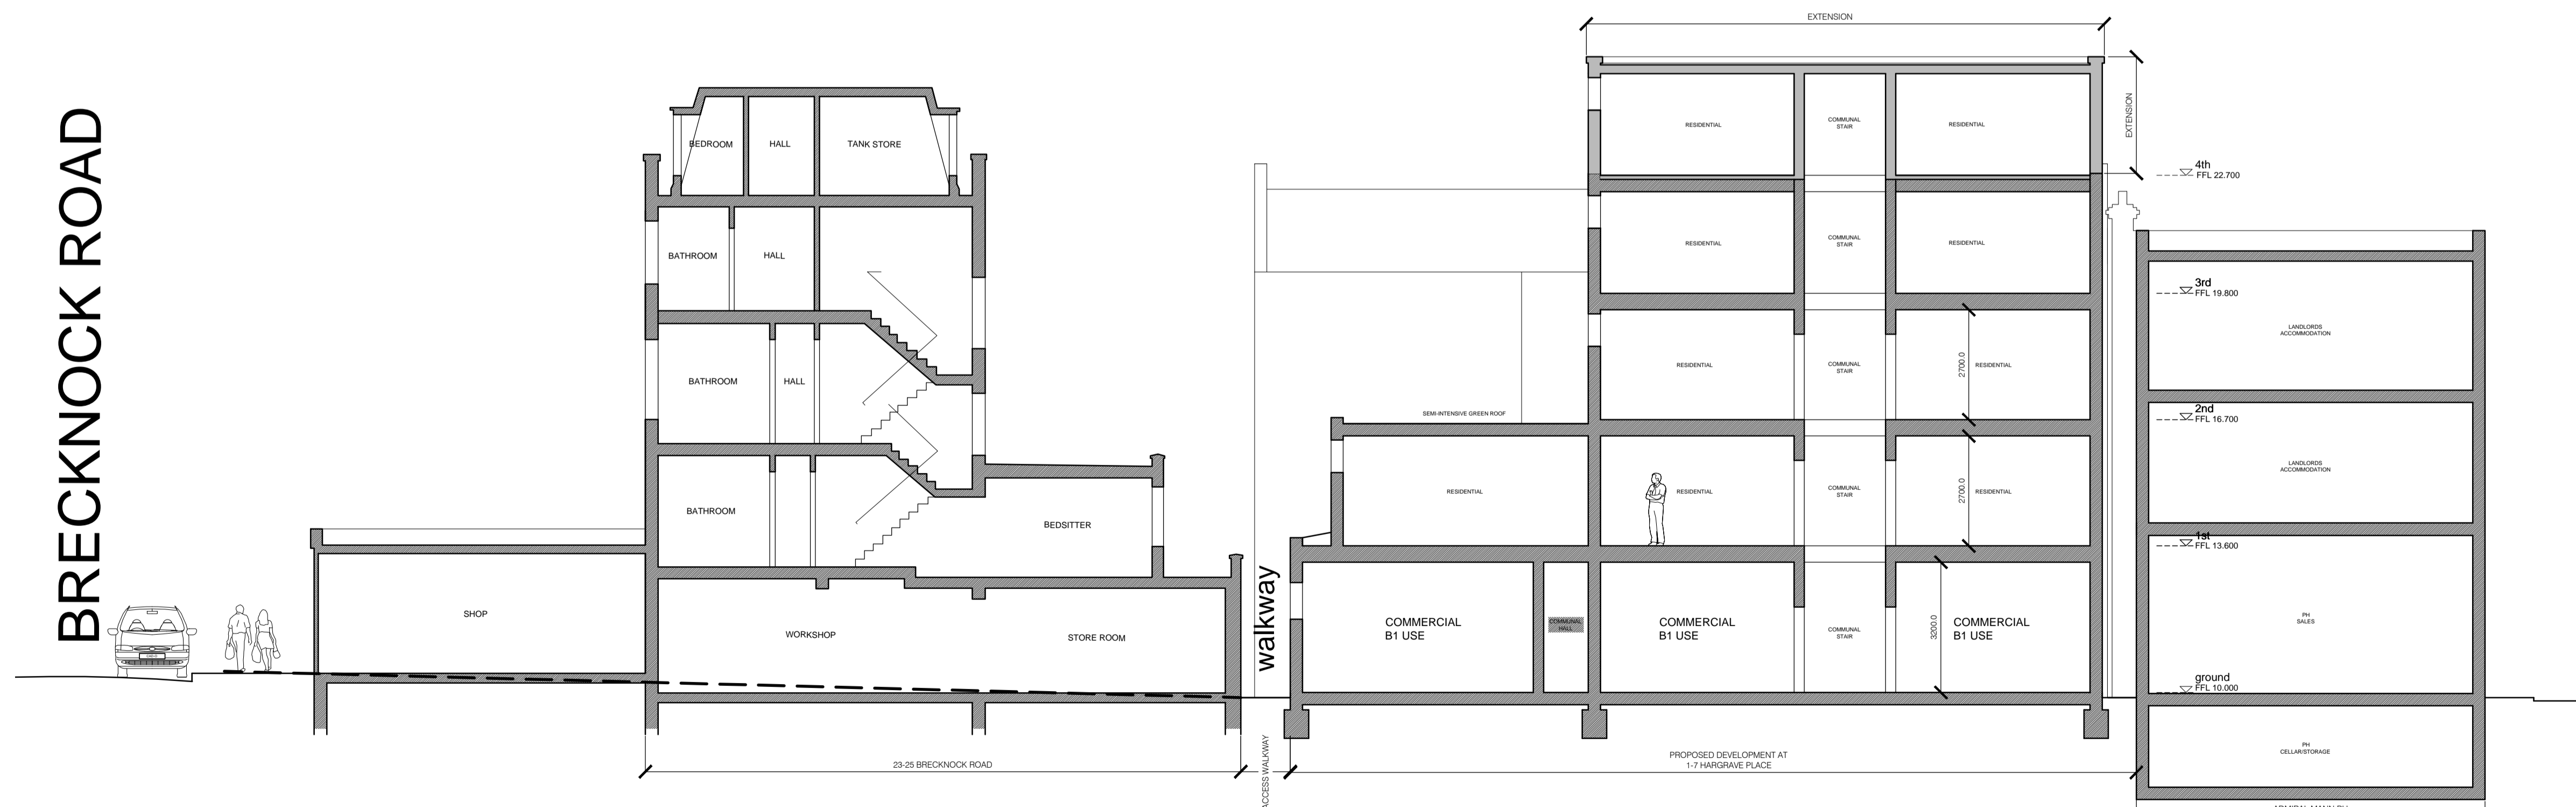

SITE SECTION B-B 1:100 @ A1

For Approval

revision	description	date
	<p><b>ga</b> Ltd</p> <p>GENESIS ARCHITECTS LTD                      7-26 Margate Road, Stamford Abbots                      Ware Hertfordshire SG12 8EP                      T : 01920 877998                      F : 01920 877998                      E: genesis.architects@btconnect.com                      W: www.genesisarchitects.ltd.uk</p>	
client Hargrave Developments Ltd		
project RESIDENTIAL DEVELOPMENT AT 1-7 HARGRAVE PLACE LONDON N7 0BP		
title PROPOSED SITE SECTIONS		
date	scale	drawn
DEC 21	AS SHOWN	IRMB
drawing no	revision	
GAL 358 (PC) 011 /		