


LIBRARY Bow window DETAILS

SECTION THROUGH INTERNAL LINER
TO CILL 1:1 @ A3

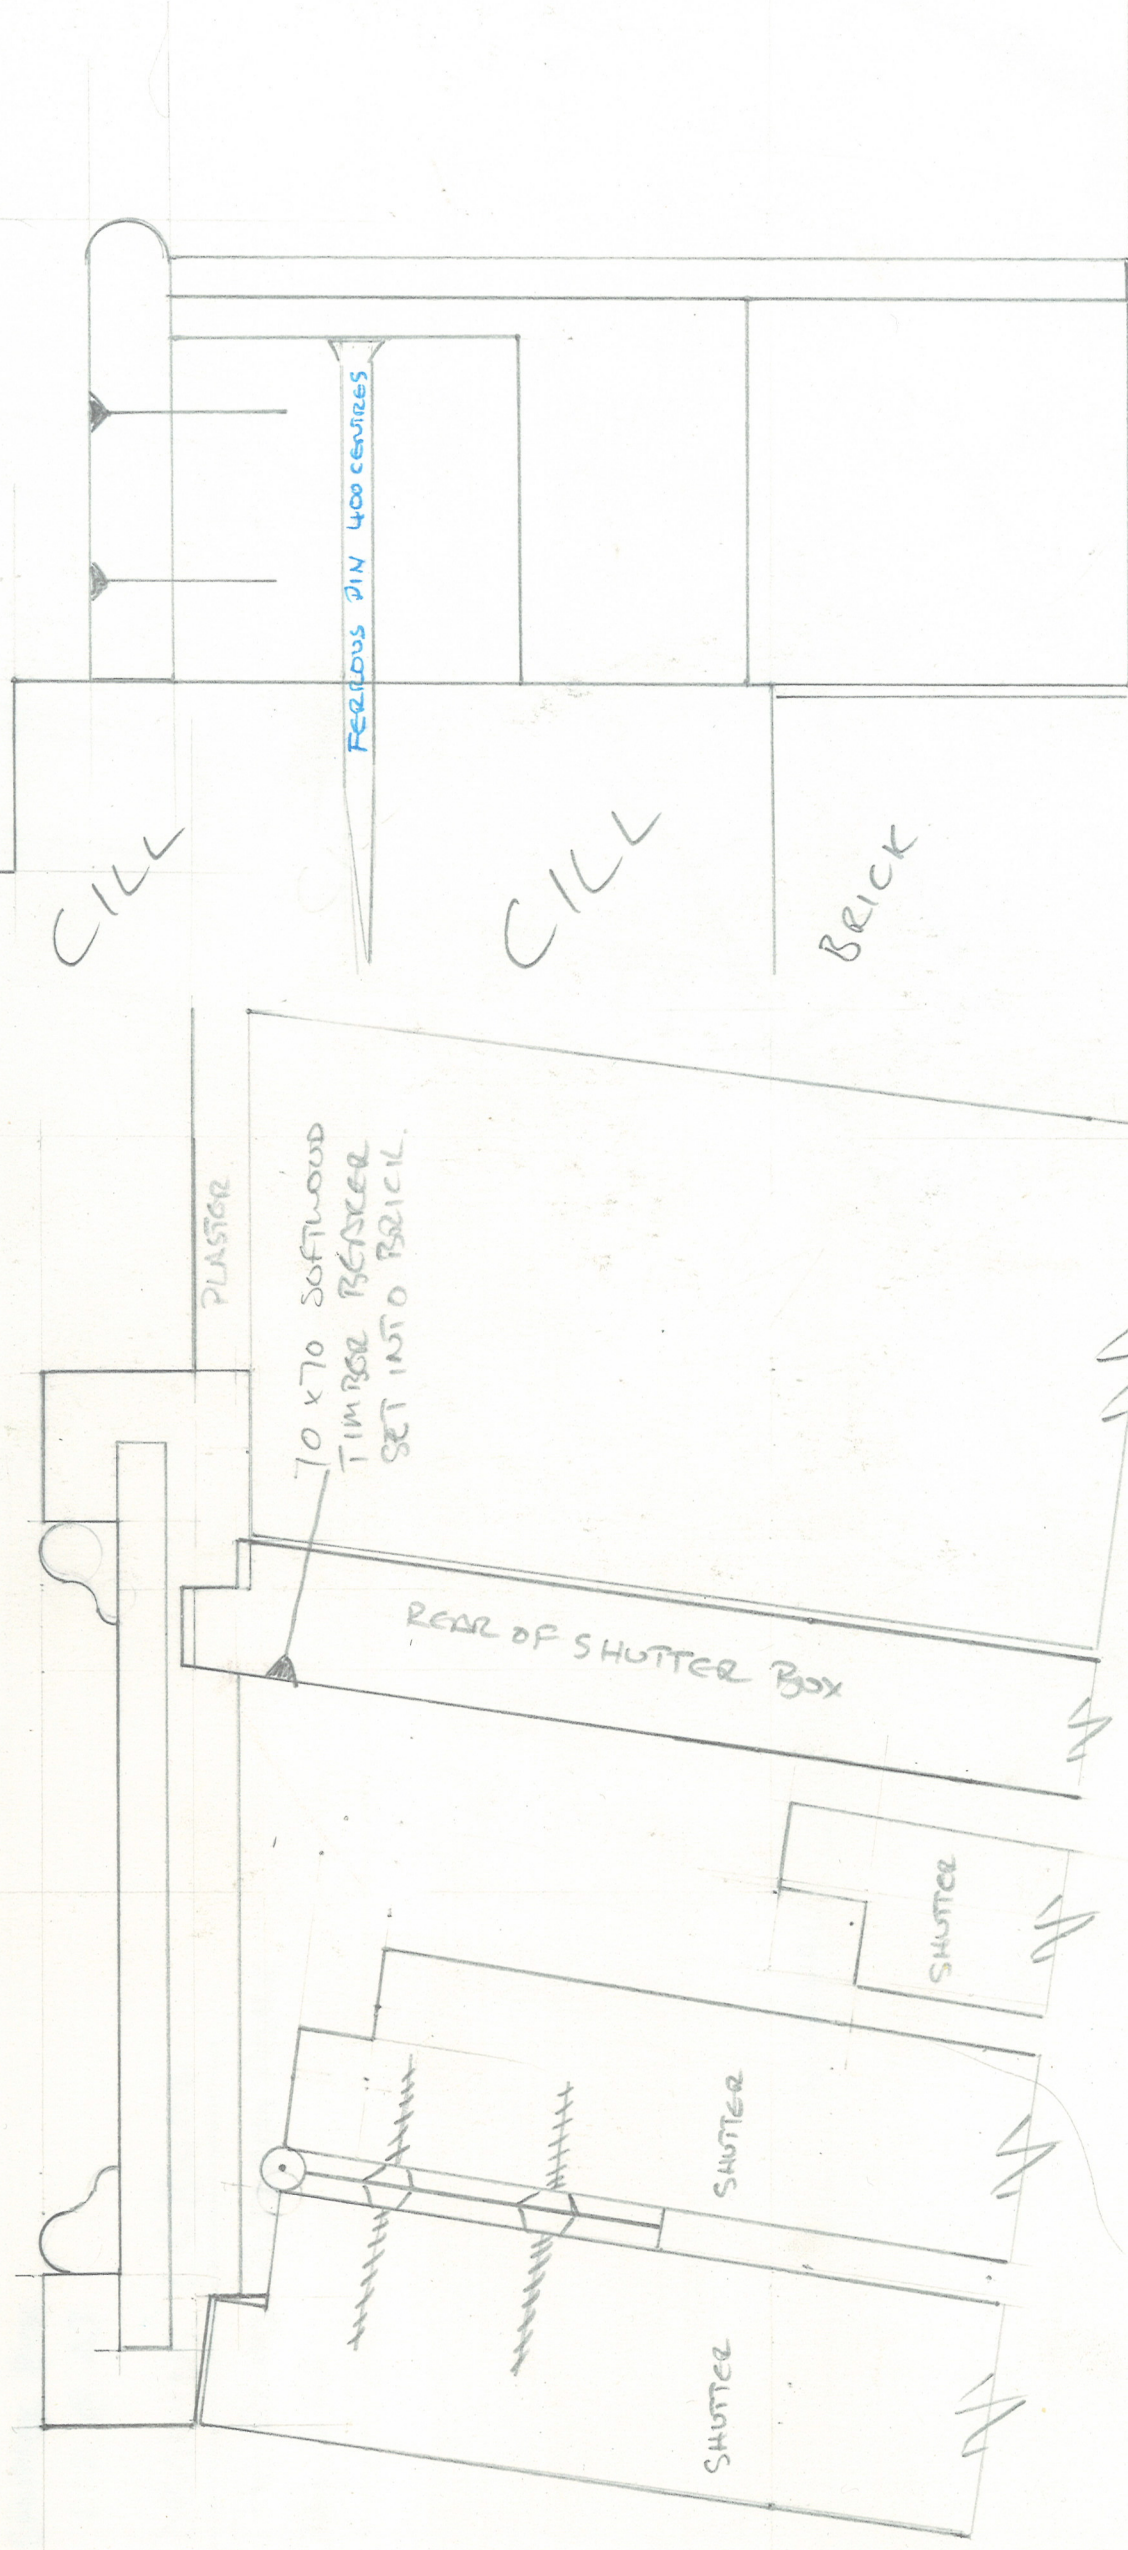

SECTION THROUGH WALL
ARCHITRAVE &
SHUTTER BOX
1:1 @ A3