


10 HILLTOP ROAD, LONDON, NW6 2PY
Cross-Section through Old Timber Sash Window

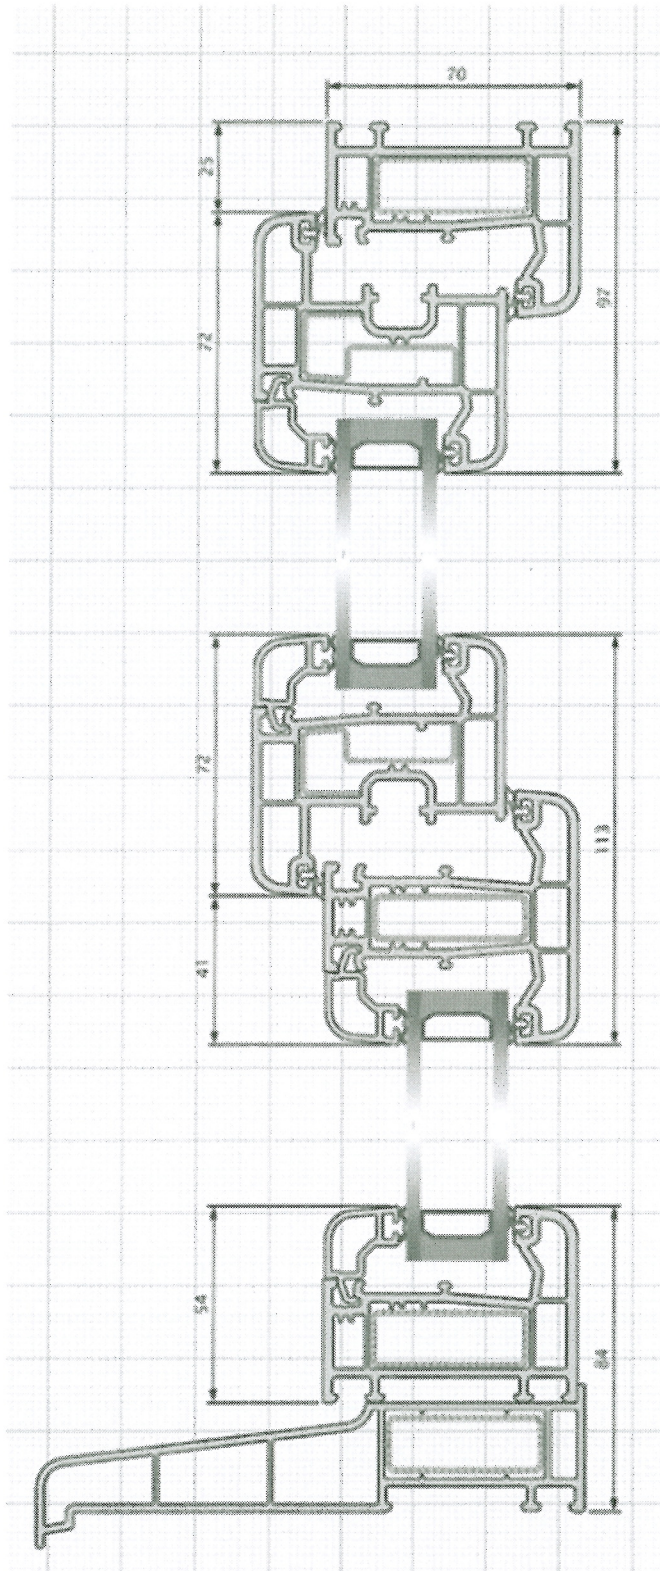

10 HILLTOP ROAD, LONDON, NW6 2PY

Cross-Section through Existing UPVC Window

(Window frame is set back by one brick from the front of the building at the same position as the old timber sash window)