
KEY

SYMBOL	DESCRIPTION	SPECIFICATION
_	AIR CONDITIONING	MITSUBISHI ELECTRIC 600 X 600MM 4 WAY BLOW CEILING CASSETTE SYSTEM SLA-M35FA
	CHILLER CONDENSER	TBC
_	EXTRACT	MITSUBISHI ELECTRIC OUTDOOR UNIT 800 (W) X 285 (D) X 550 (H) MM SUZ-M35VAR2
—	FRESH AIR VENTILATION	
-	AIR CHANGE/ VENTILATION	

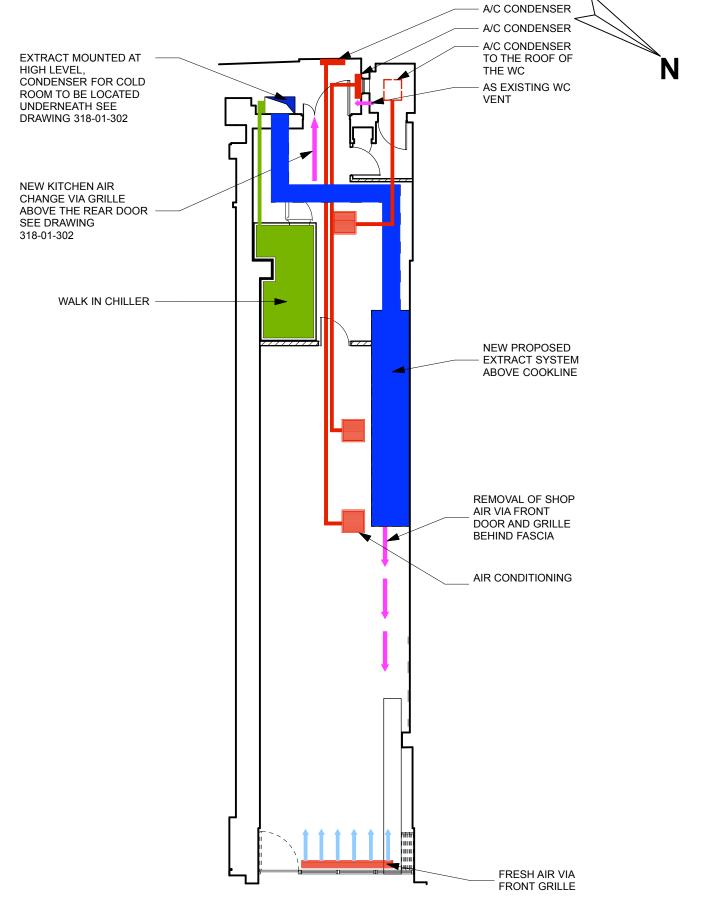

GENERAL NOTES:

DO NOT SCALE OFF THIS DRAWING. ALL SETTING OUT & DIMENSIONS TO BE CHECKED ON SITE.

ALL LEVELS TO BE CHECKED ON SITE & REFER TO ORDNANCE

DATUM NEWLYN.
THIS DRAWING MUST BE READ IN CONJUNCTION WITH THE

RELEVANT SPECIFICATION CLAUSES. THIS DRAWING MUST NOT BE USED FOR LAND TRANSFER

PURPOSES.

ALL JOINERY SETTING OUT RODS TO BE APPROVED BY THE DESIGNERS PRIOR TO MANUFACTURE.
THIS DRAWING AND INFORMATION DISPLAYED MUST NOT BE

COPIED OR USED FOR ANY PURPOSE WITHOUT THE WRITTEN PERMISSION OF TONIK ASSOCIATES LTD.

COPYRIGHT ©2017 TONIK ASSOCIATES LTD

Rev	Date	Description	Initial
А	20.01.22	A/C CONDENSERS UPDATED	TW

Client

MANTOUSH LIMITED

235 CAMDEN HIGH STREET LONDON NW1 7BU

GROUND PROPOSED MEP

I	
Drawn	Revision

Dwg No.

318-01-214

The Bond Works, 77 Farringdon Road Farringdon, London, EC1M 3JU

+44 203 998 1534 www.tonikassociates.co.uk

GF MEP Scale: 1:100