

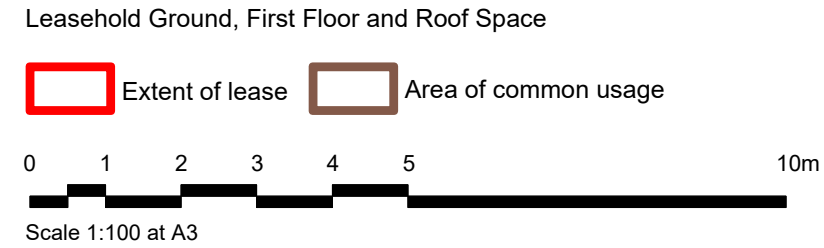
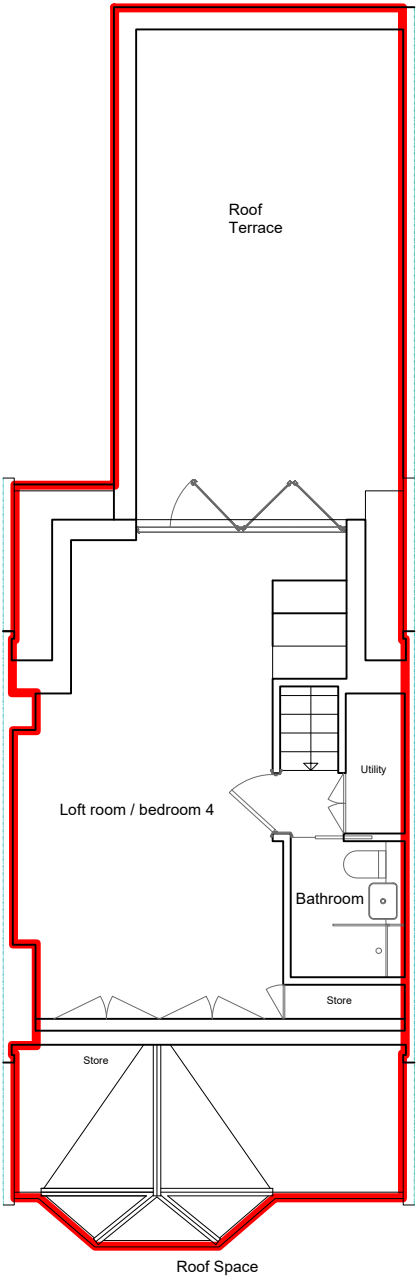
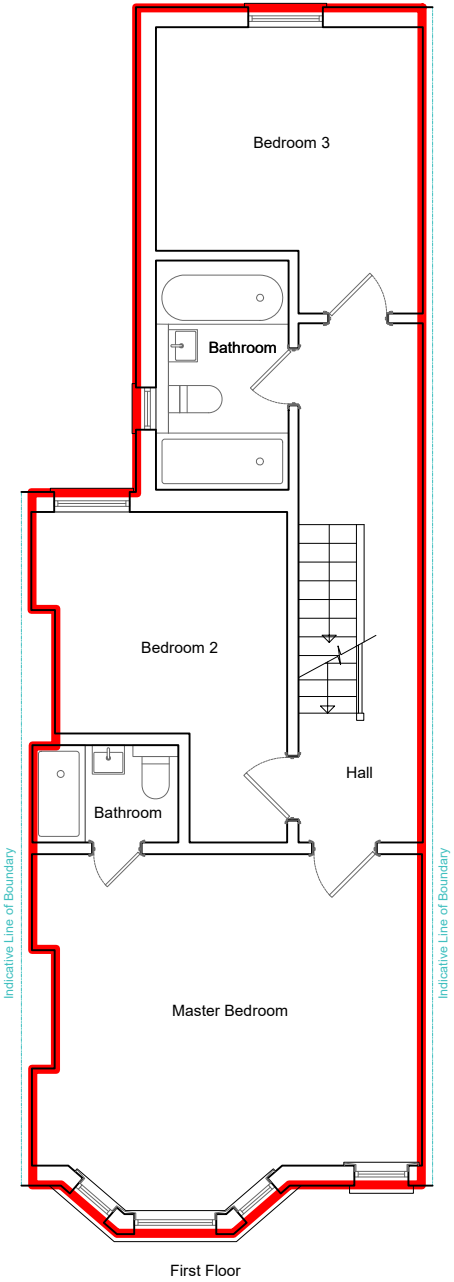
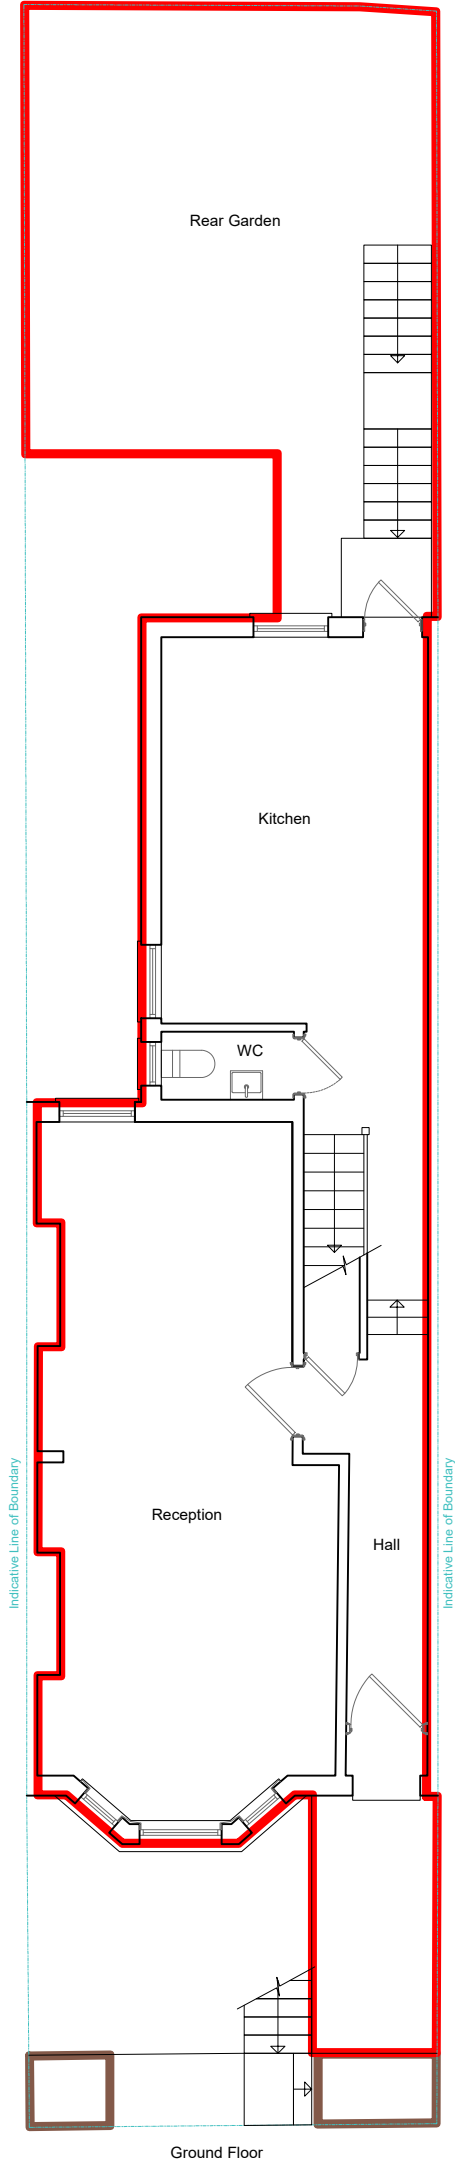
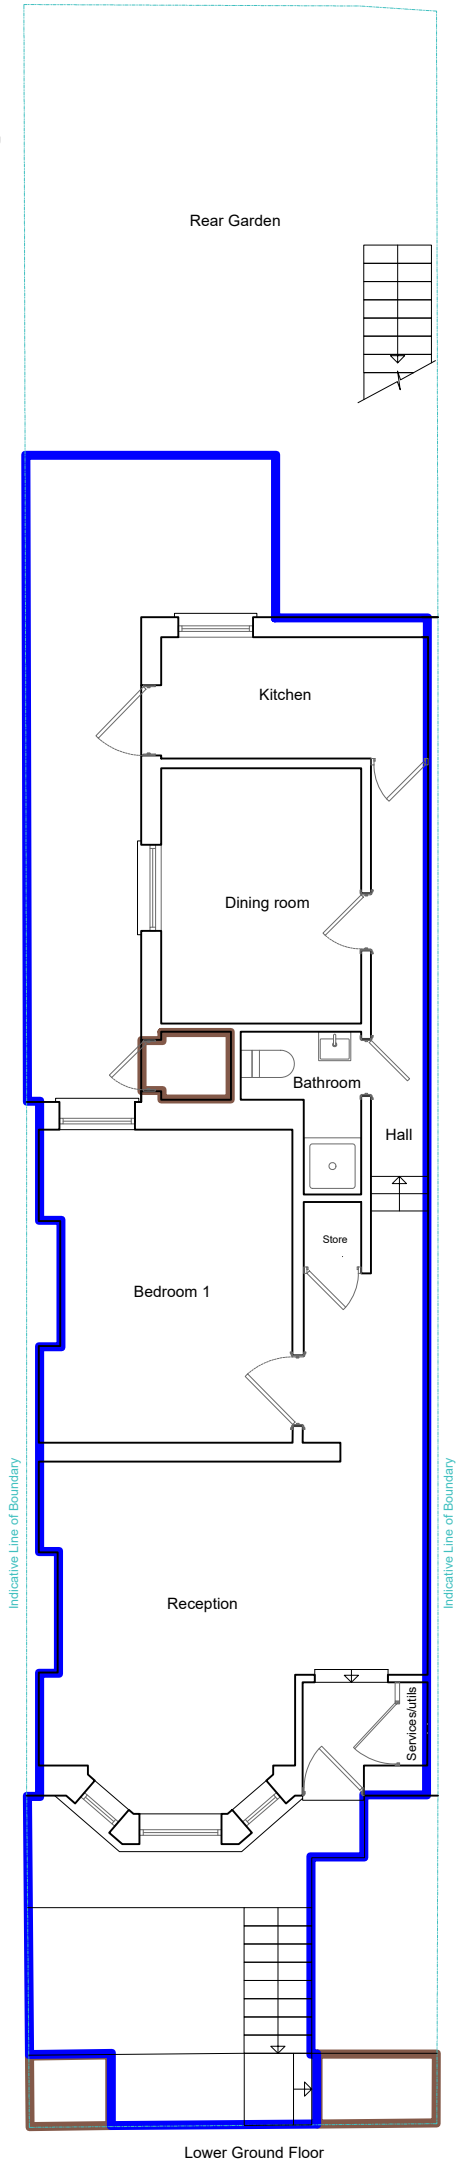


Current
19 Gladys Road, Kilburn,
London NW6 2PU
Leasehold division

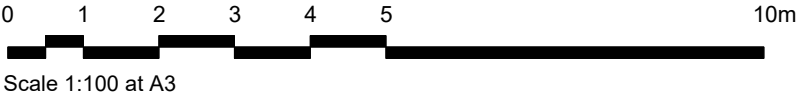

Current

19 Gladys Road, Kilburn,
London NW6 2PU
Leasehold division

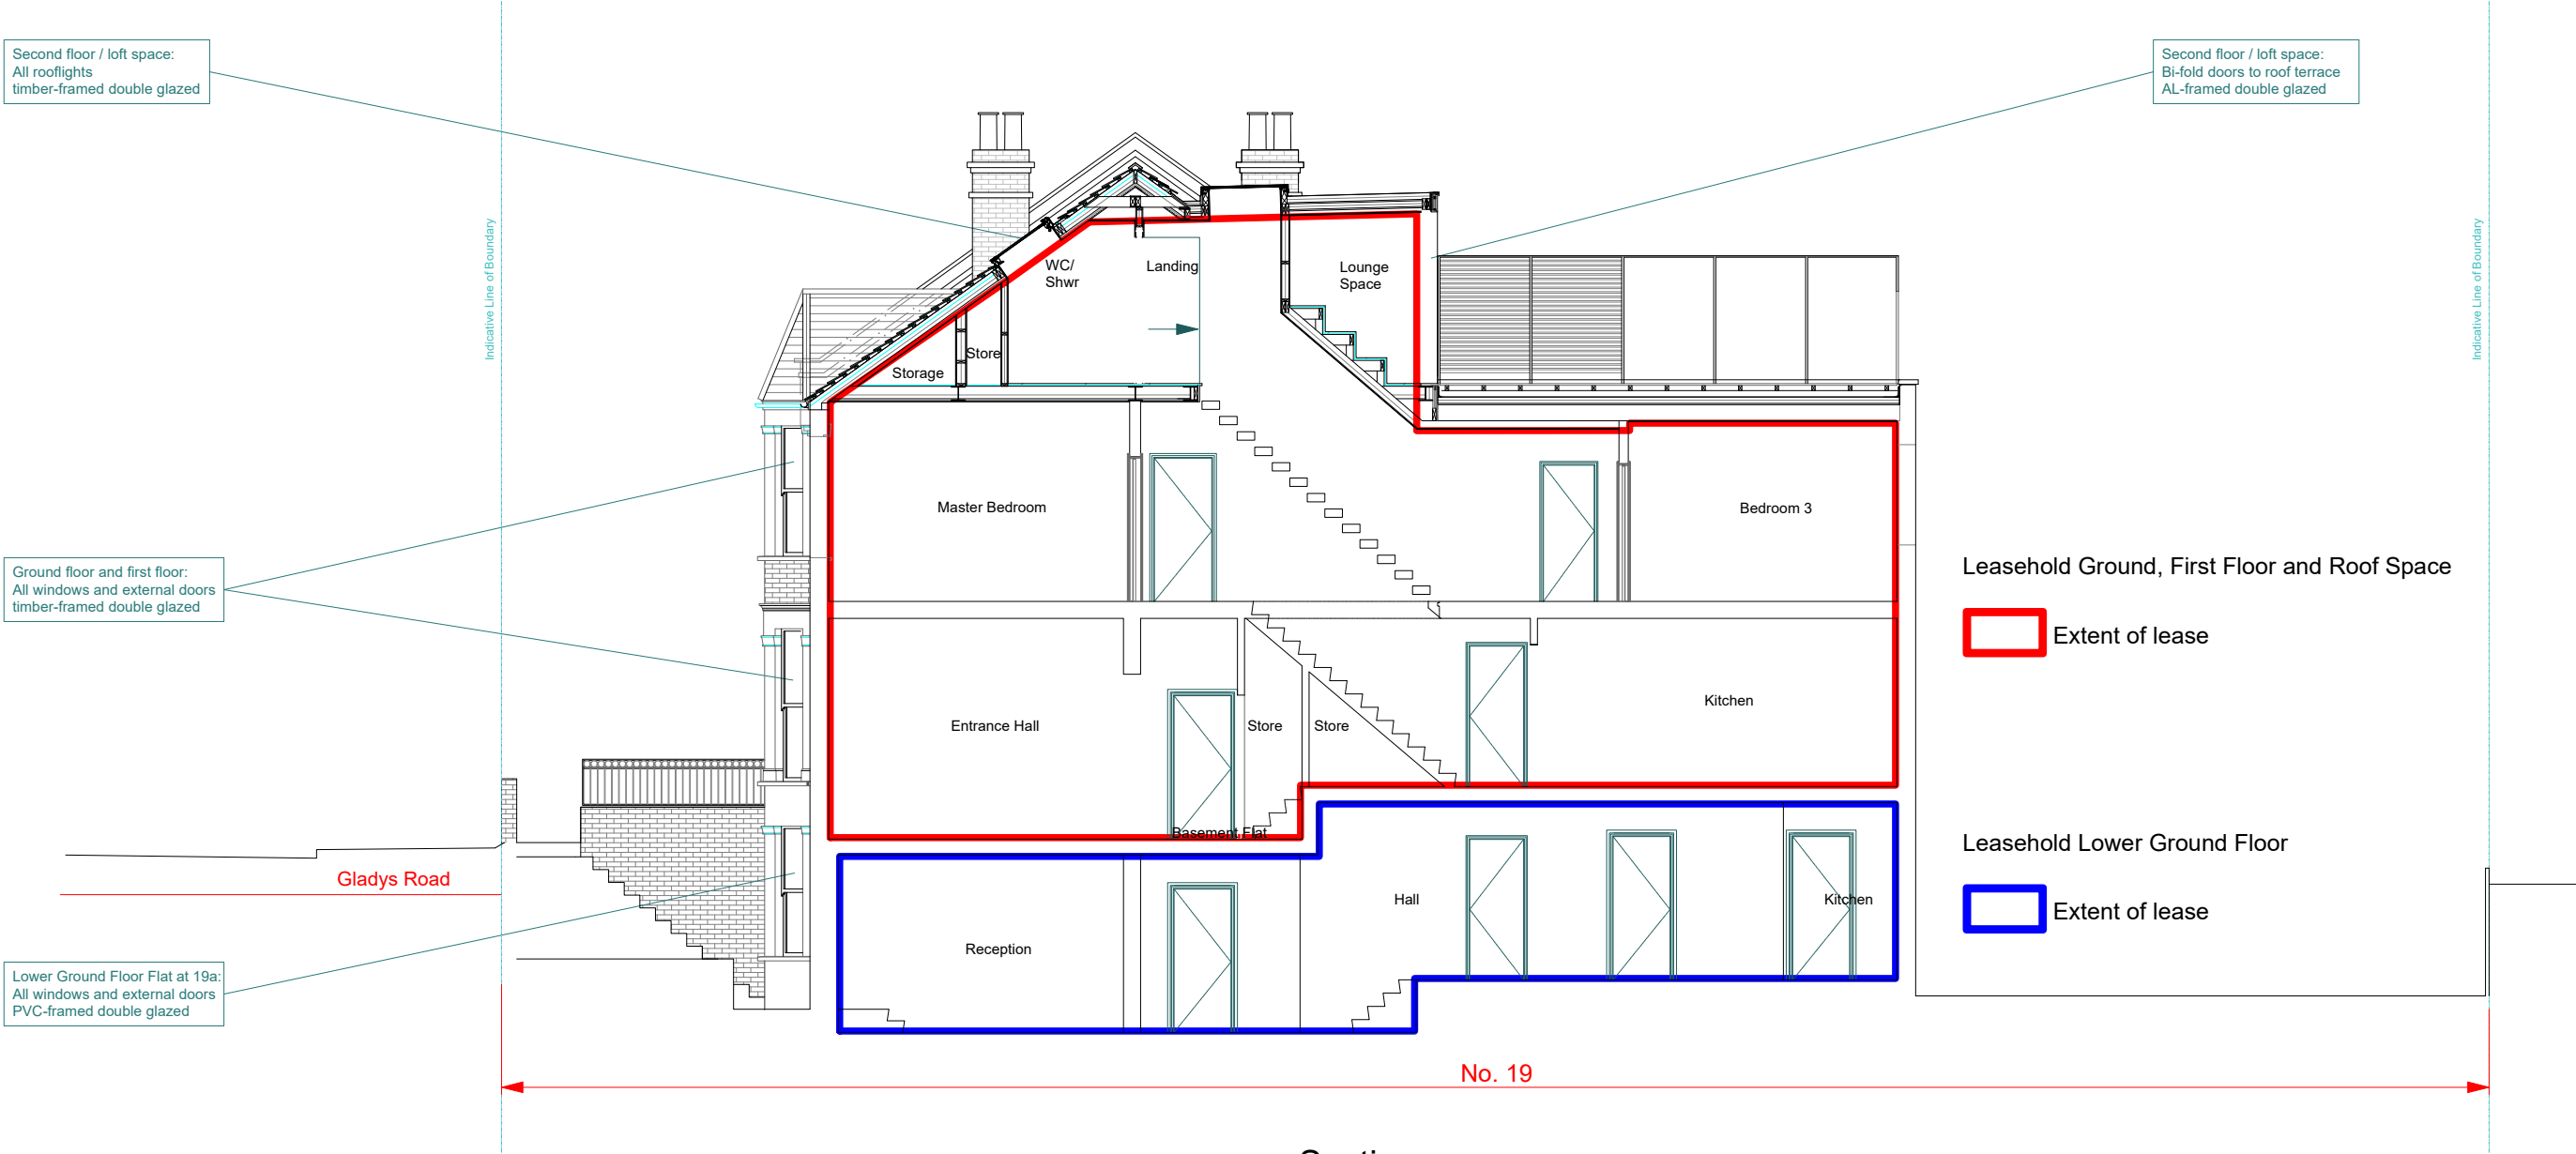

Current





19 Gladys Road, Kilburn,
London NW6 2PU
Leasehold division



Proposed use

19 Gladys Road, Kilburn,
London NW6 2PU



Lease to be collapsed,
to reinstate as original
single dwelling

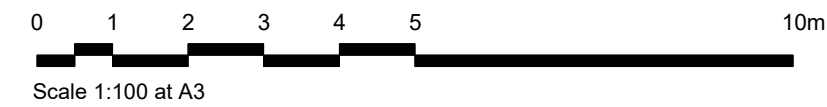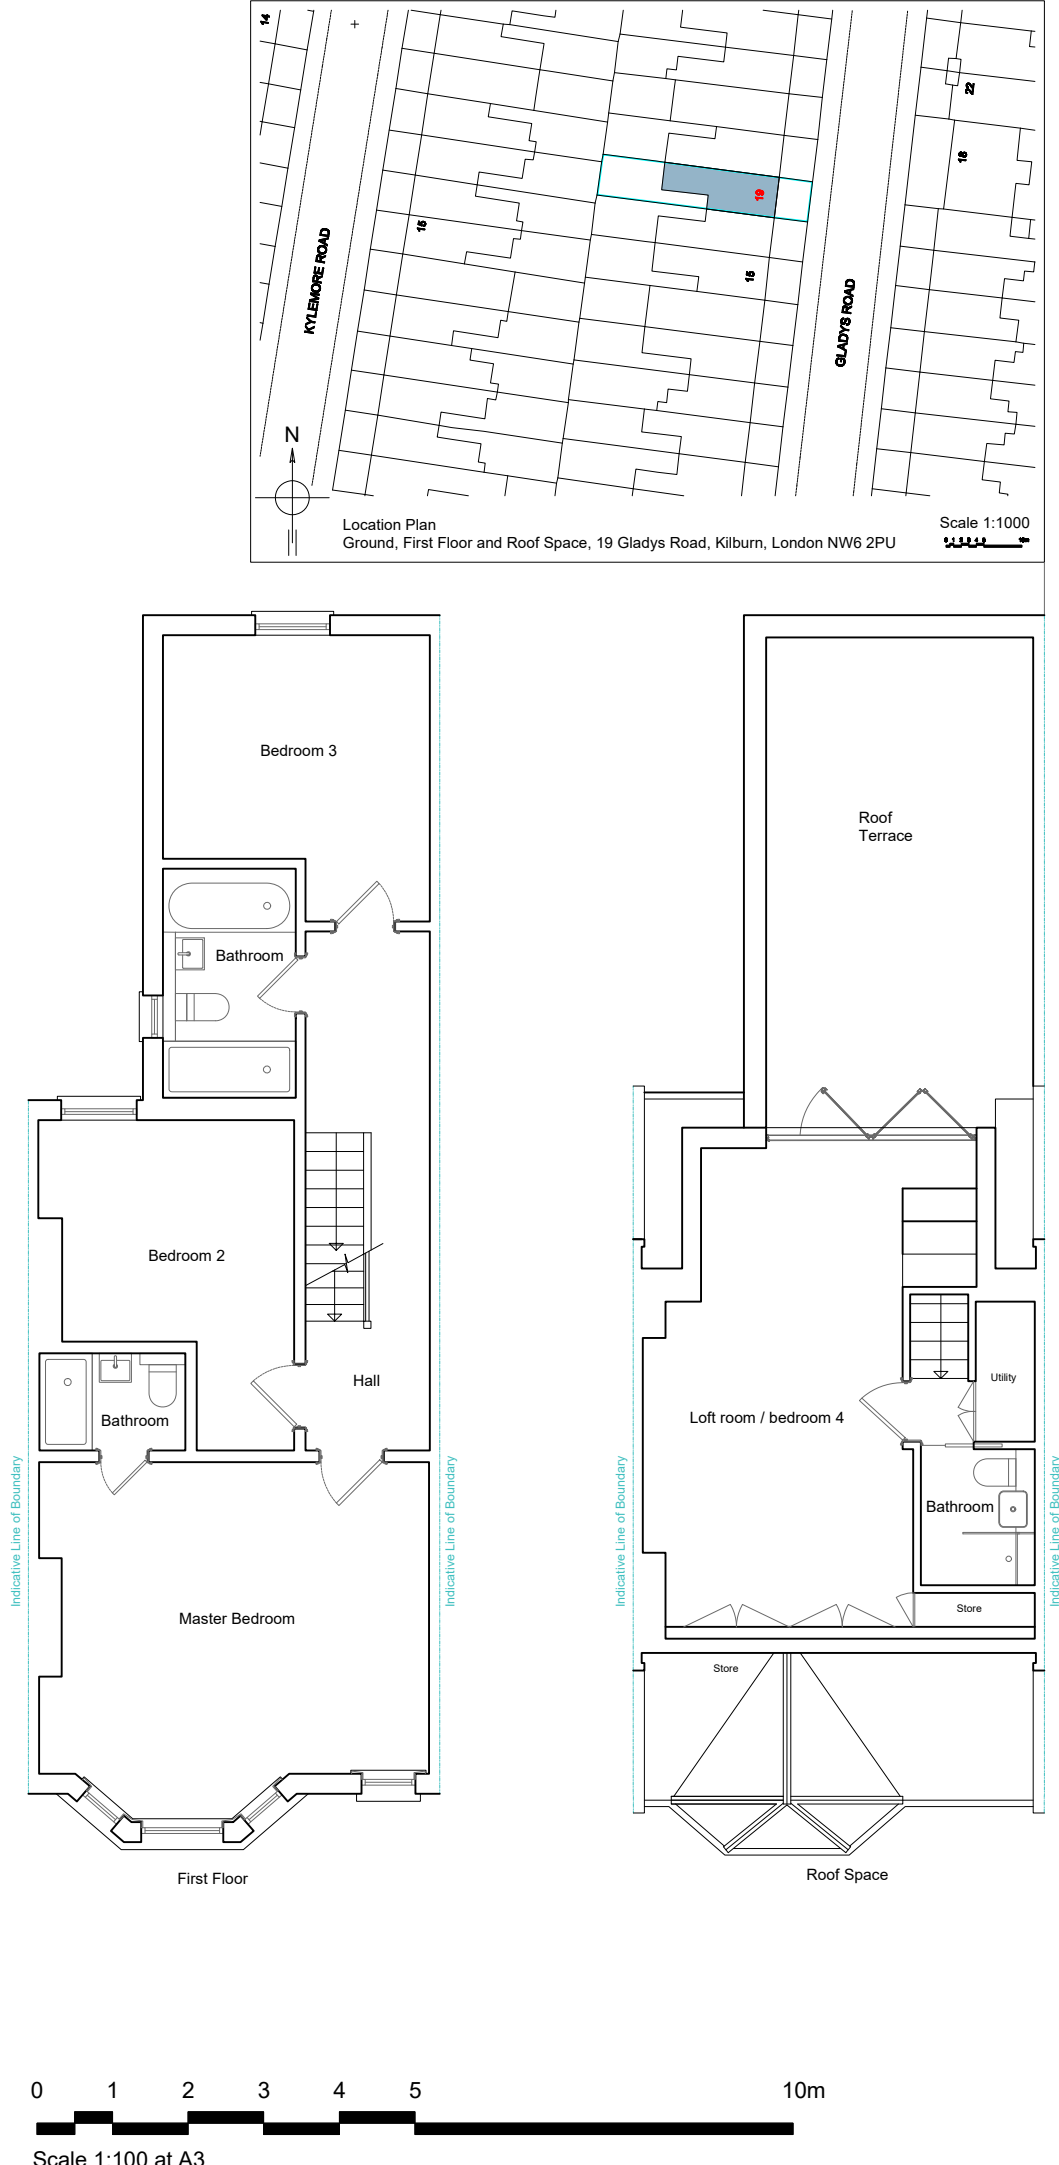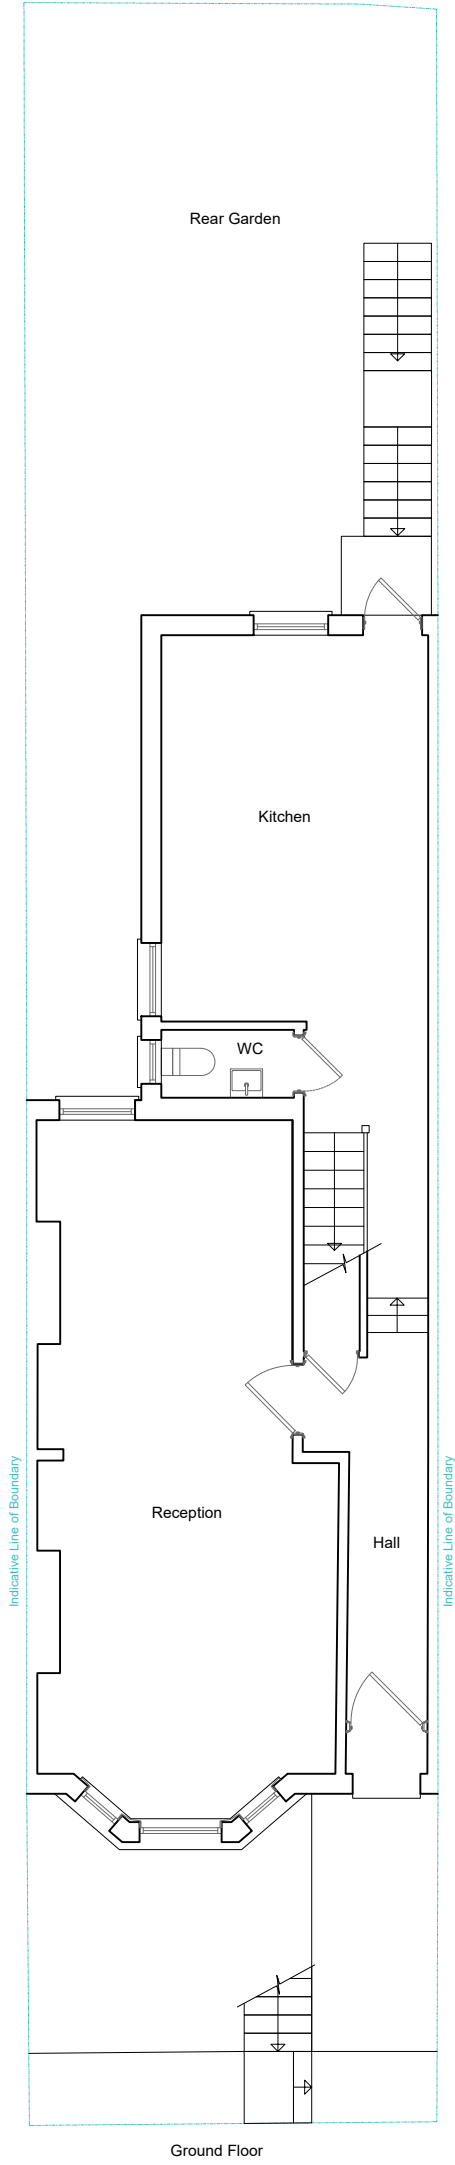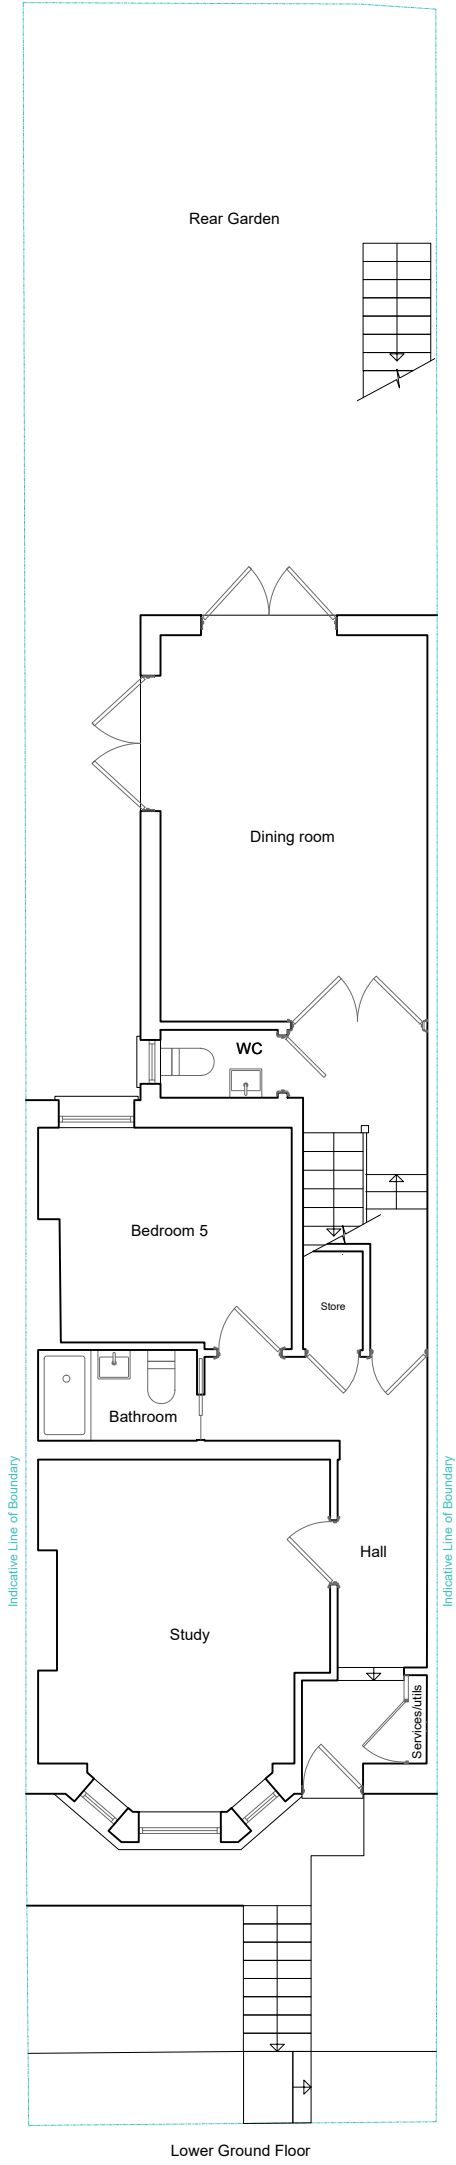

Proposed use

19 Gladys Road, Kilburn,
London NW6 2PU

Lease to be collapsed,
to reinstate as original
single dwelling

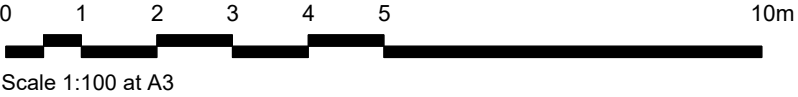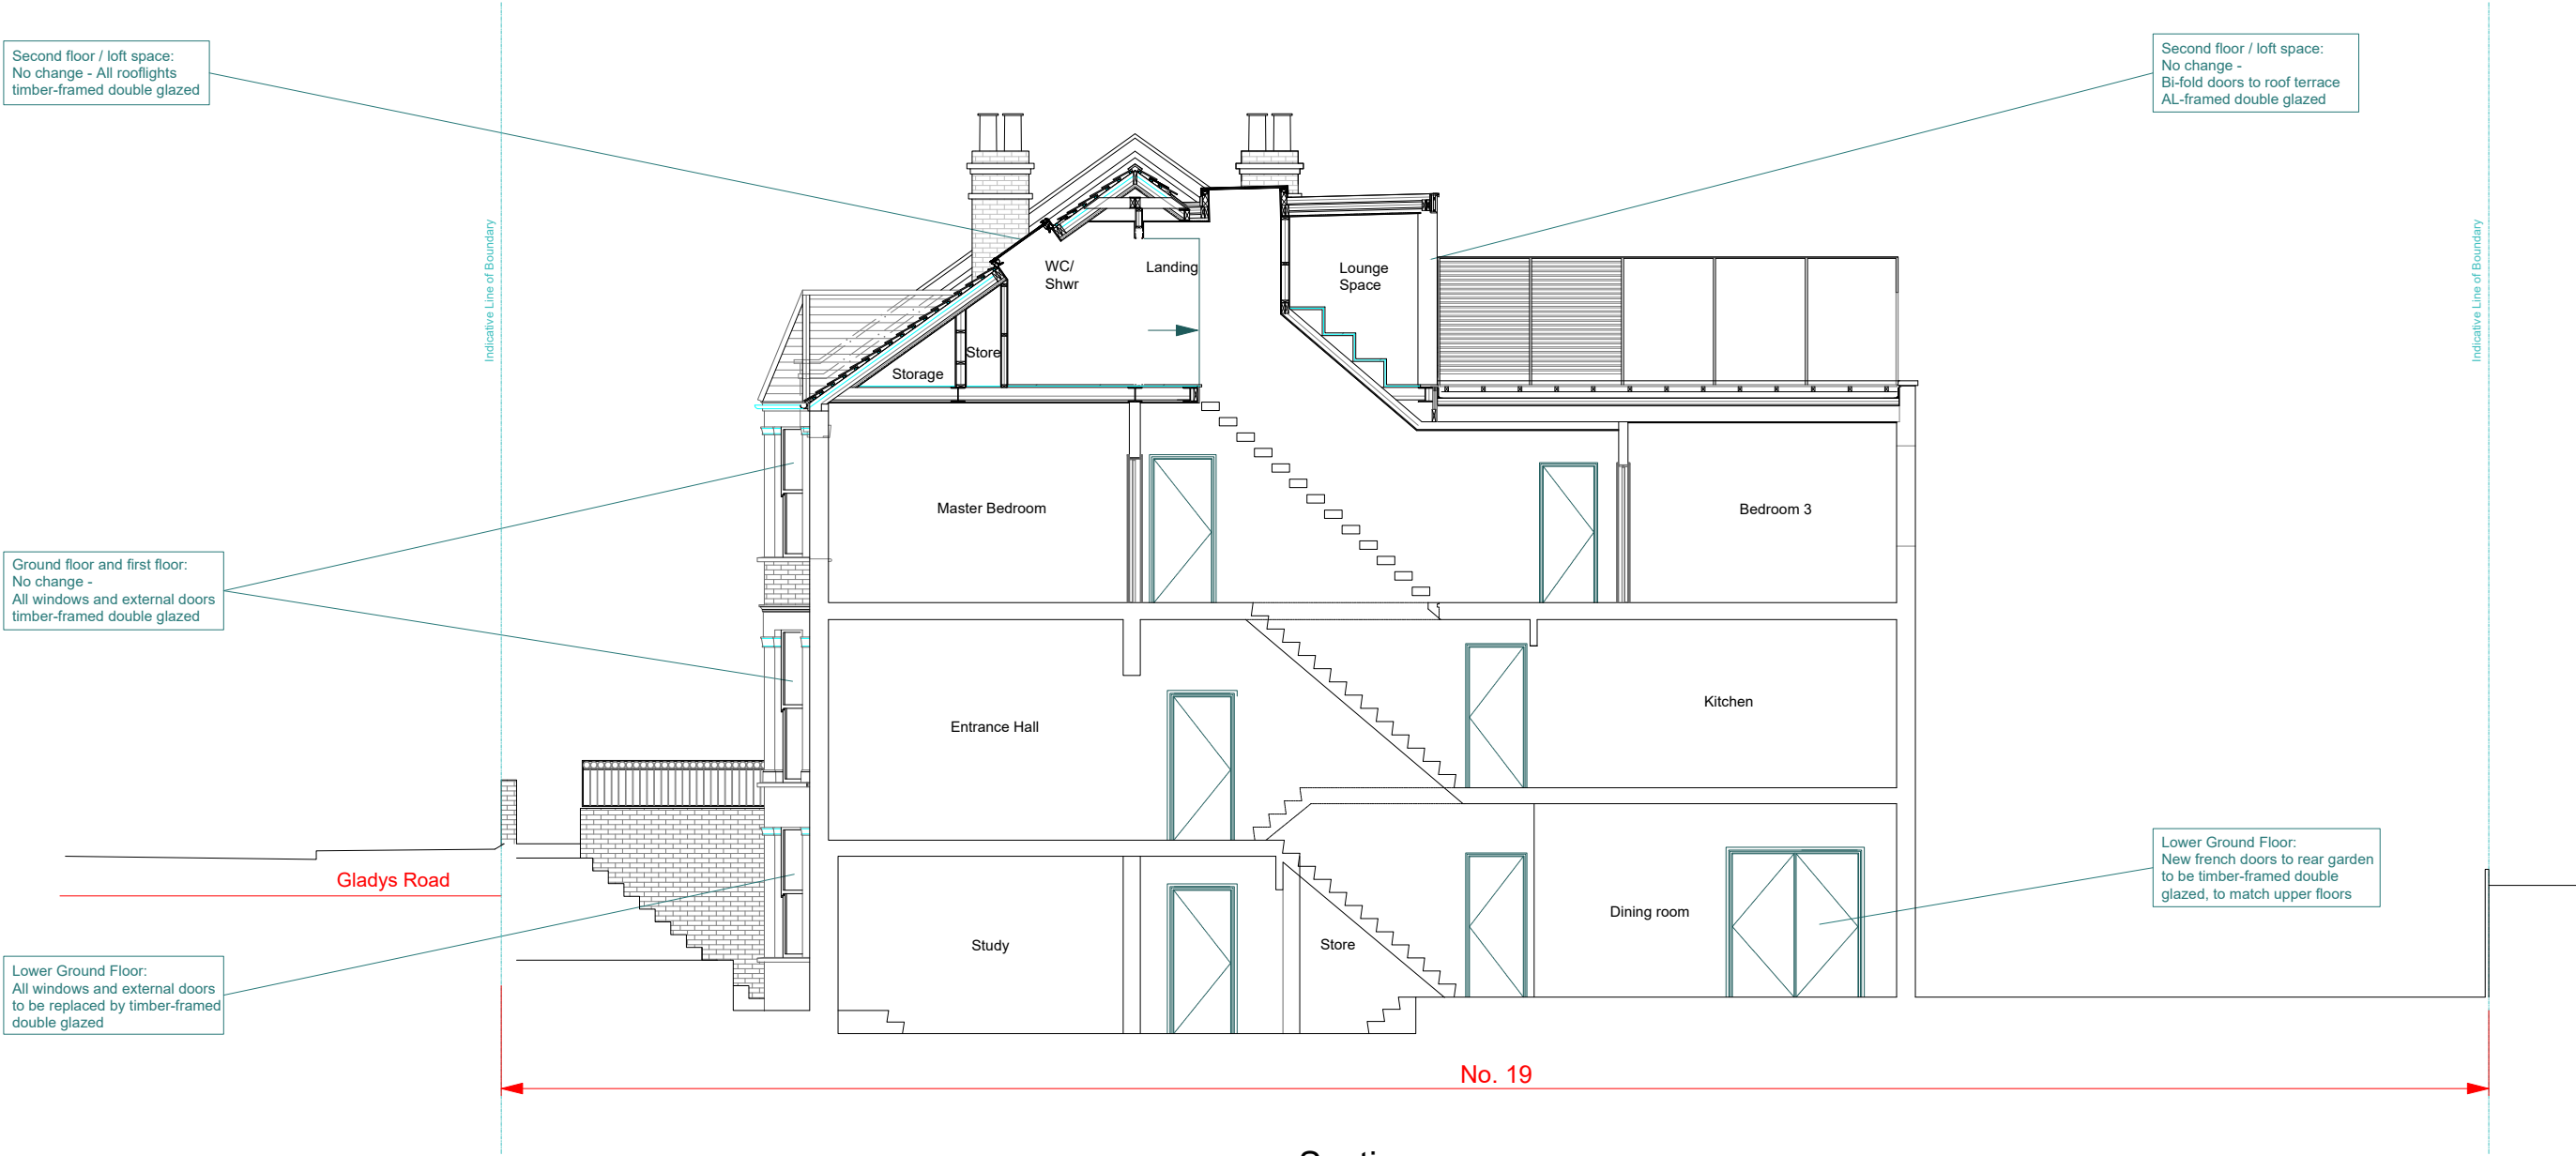

Proposed use

19 Gladys Road, Kilburn,
London NW6 2PU

Lease to be collapsed,
to reinstate as original
single dwelling

