
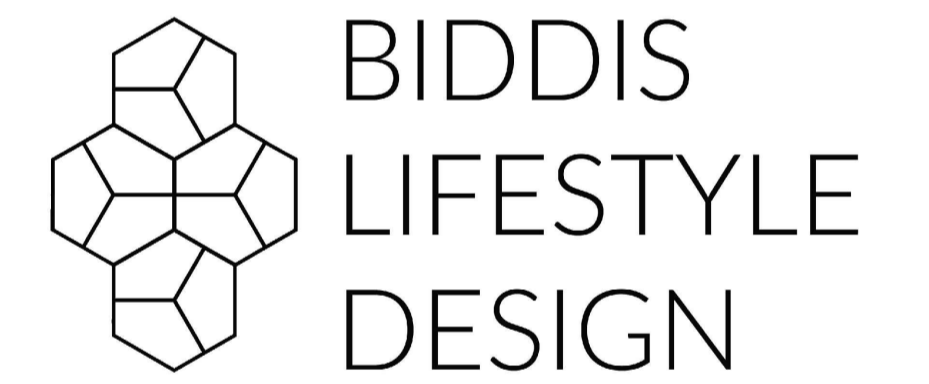


note: This drawing is the property of BIDDIS.LIFESTYLE DESIGN.
 Copyright is reserved by them and the drawing is issued on the condition
 that it is not copied, reproduced or disclosed to any unauthorised person,
 wholly or in part, without the written consent of BIDDIS.LIFESTYLE
 DESIGN. BIDDIS.LIFESTYLE DESIGN will not accept responsibility for
 errors made by others in scaling from this drawing. All construction
 information should be taken from figured dimensions only.

REVISION	DATE
A ELEVATION ARROWS ADDED	14/07/21
B FIRE RATED WALL NOTES ADDED	27/09/21

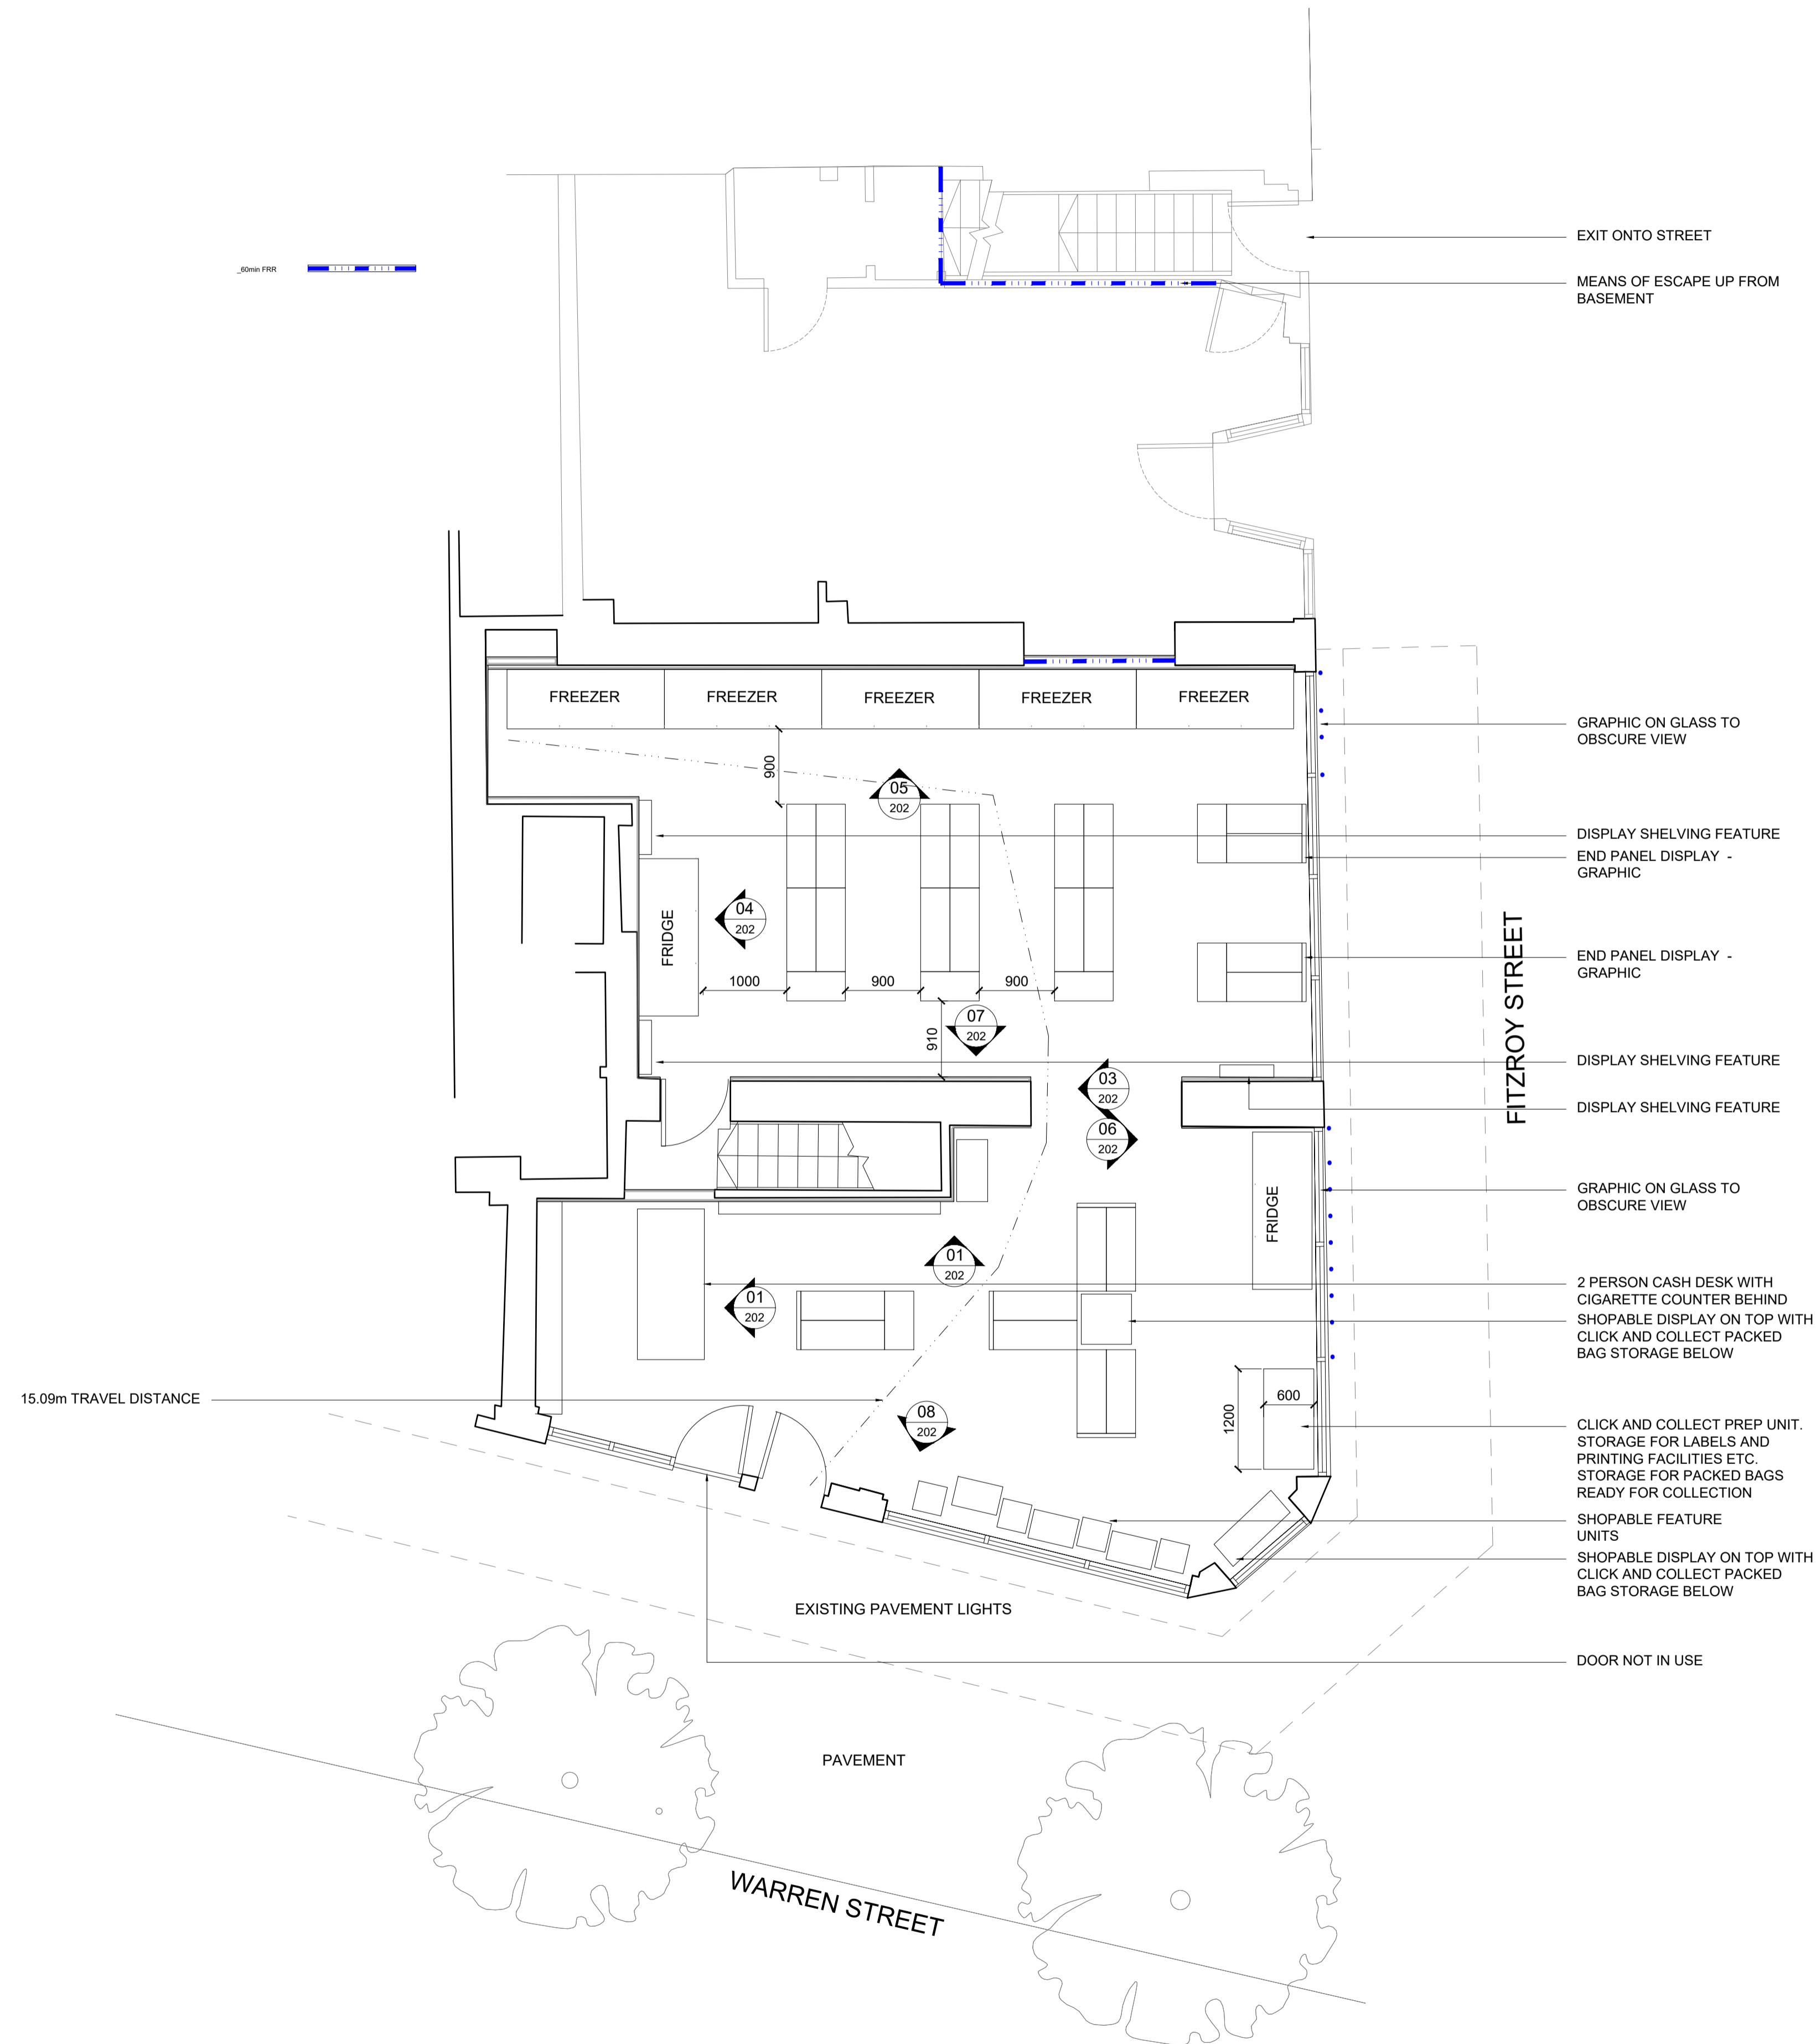

www.biddislifestyle.com
 hello@biddislifestyle.com

CLIENT
HUNGRY PANDA
 103 KINGSWAY, LONDON
 WC2B 6QX

PROJECT
PANDA FRESH
 FITZROY STREET
 LONDON

DRAWING TITLE
**PROPOSED
 GENERAL ARRANGEMENT PLAN**

DATE	DRAWING NUMBER	REV
04/06/21	BLD192_100	B
SCALE	DRAWN	ITEM / REF
1:50 @ A1 1:100 @ A3	EAC	-

01 GENERAL ARRANGEMENT PLAN
 100 SCALE 1:50 @ A1 / 1:100 @ A3