



Disclaimer  
Do not scale from this drawing. Check all dimensions on site before fabrication or setting out. This document is copyright and may not be reproduced without permission of the owner.

Notes

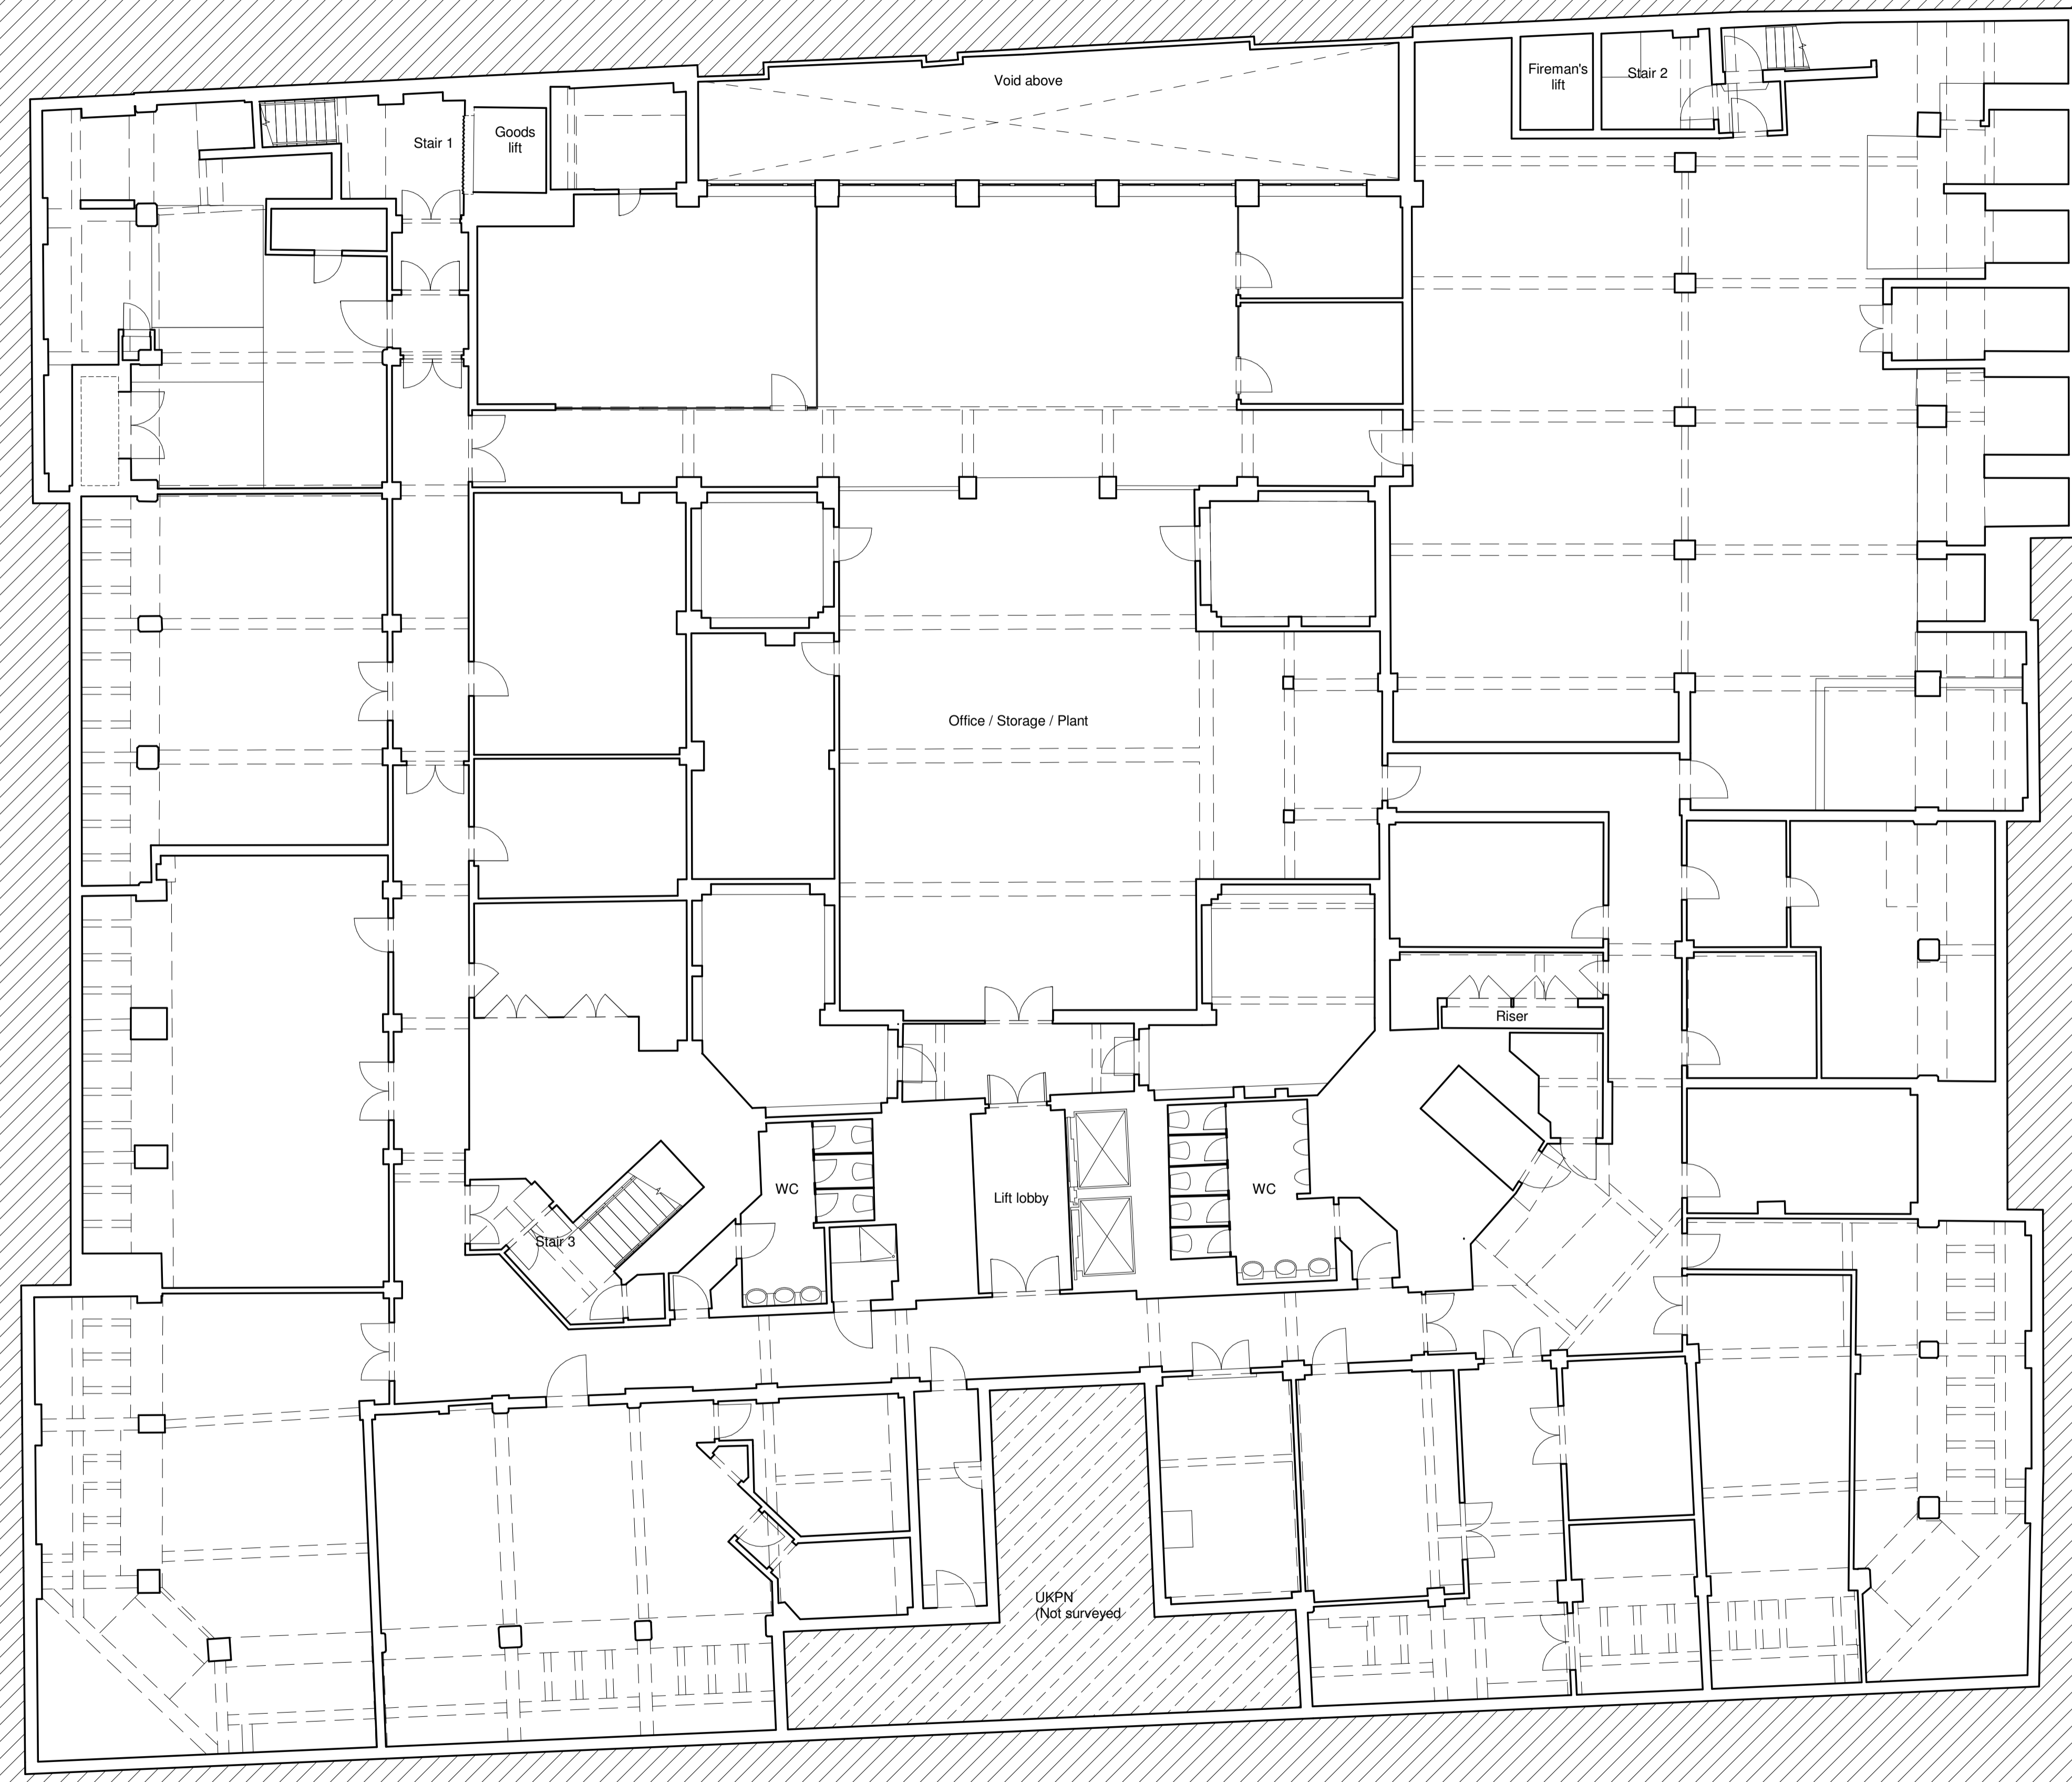

Rev	Reason for Issue	Date	Drw	Chk
01	Planning Issue	26.01.22	Apt	Apt
00	Draft Planning Issue	07.12.21	Apt	Apt

Consultants  
 Project Manager: Radcliffes Construction Consultants  
 Planning Consultant: Izeni  
 Quantity Surveyors: Wheeler Group LLP  
 Structural Engineers: Heyne Tillett Steel  
 MEP Services & Sustainability: Hilson Moran  
 Fire Engineer: Affinity Fire Engineering  
 Principal Designer: Owl Safety Consultancy  
 Daylight, sunlight & RGL: GIA

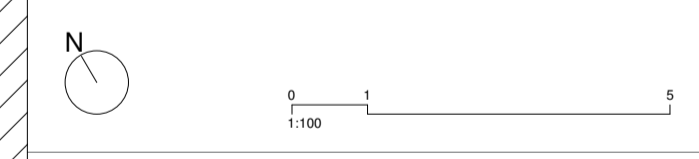

# Apt

235 St John Street London EC1V 4NG [www.aplondon.com](http://www.aplondon.com)

Client  
**Arax Properties Ltd.**

Project  
**Euston House**  
 Drawing Title  
**Lower Ground Level**  
 Planning - General Arrangement  
 Existing

Scale  
**1 : 100 @ A1 / 1:200 @ A3**  
**Planning**

Project No. <b>19035</b>	Drawing No. <b>A_PL_E_099</b>	Revision <b>01</b>
-----------------------------	----------------------------------	-----------------------

Doric Way

Lancing Street

Eversholt Street

UKPN  
(Not surveyed)