



**Disclaimer**  
Do not scale from this drawing. Check all dimensions on site before fabrication or setting out. This document is copyright and may not be reproduced without permission of the owner.

**Notes**  
Internal layout shown for Level 01

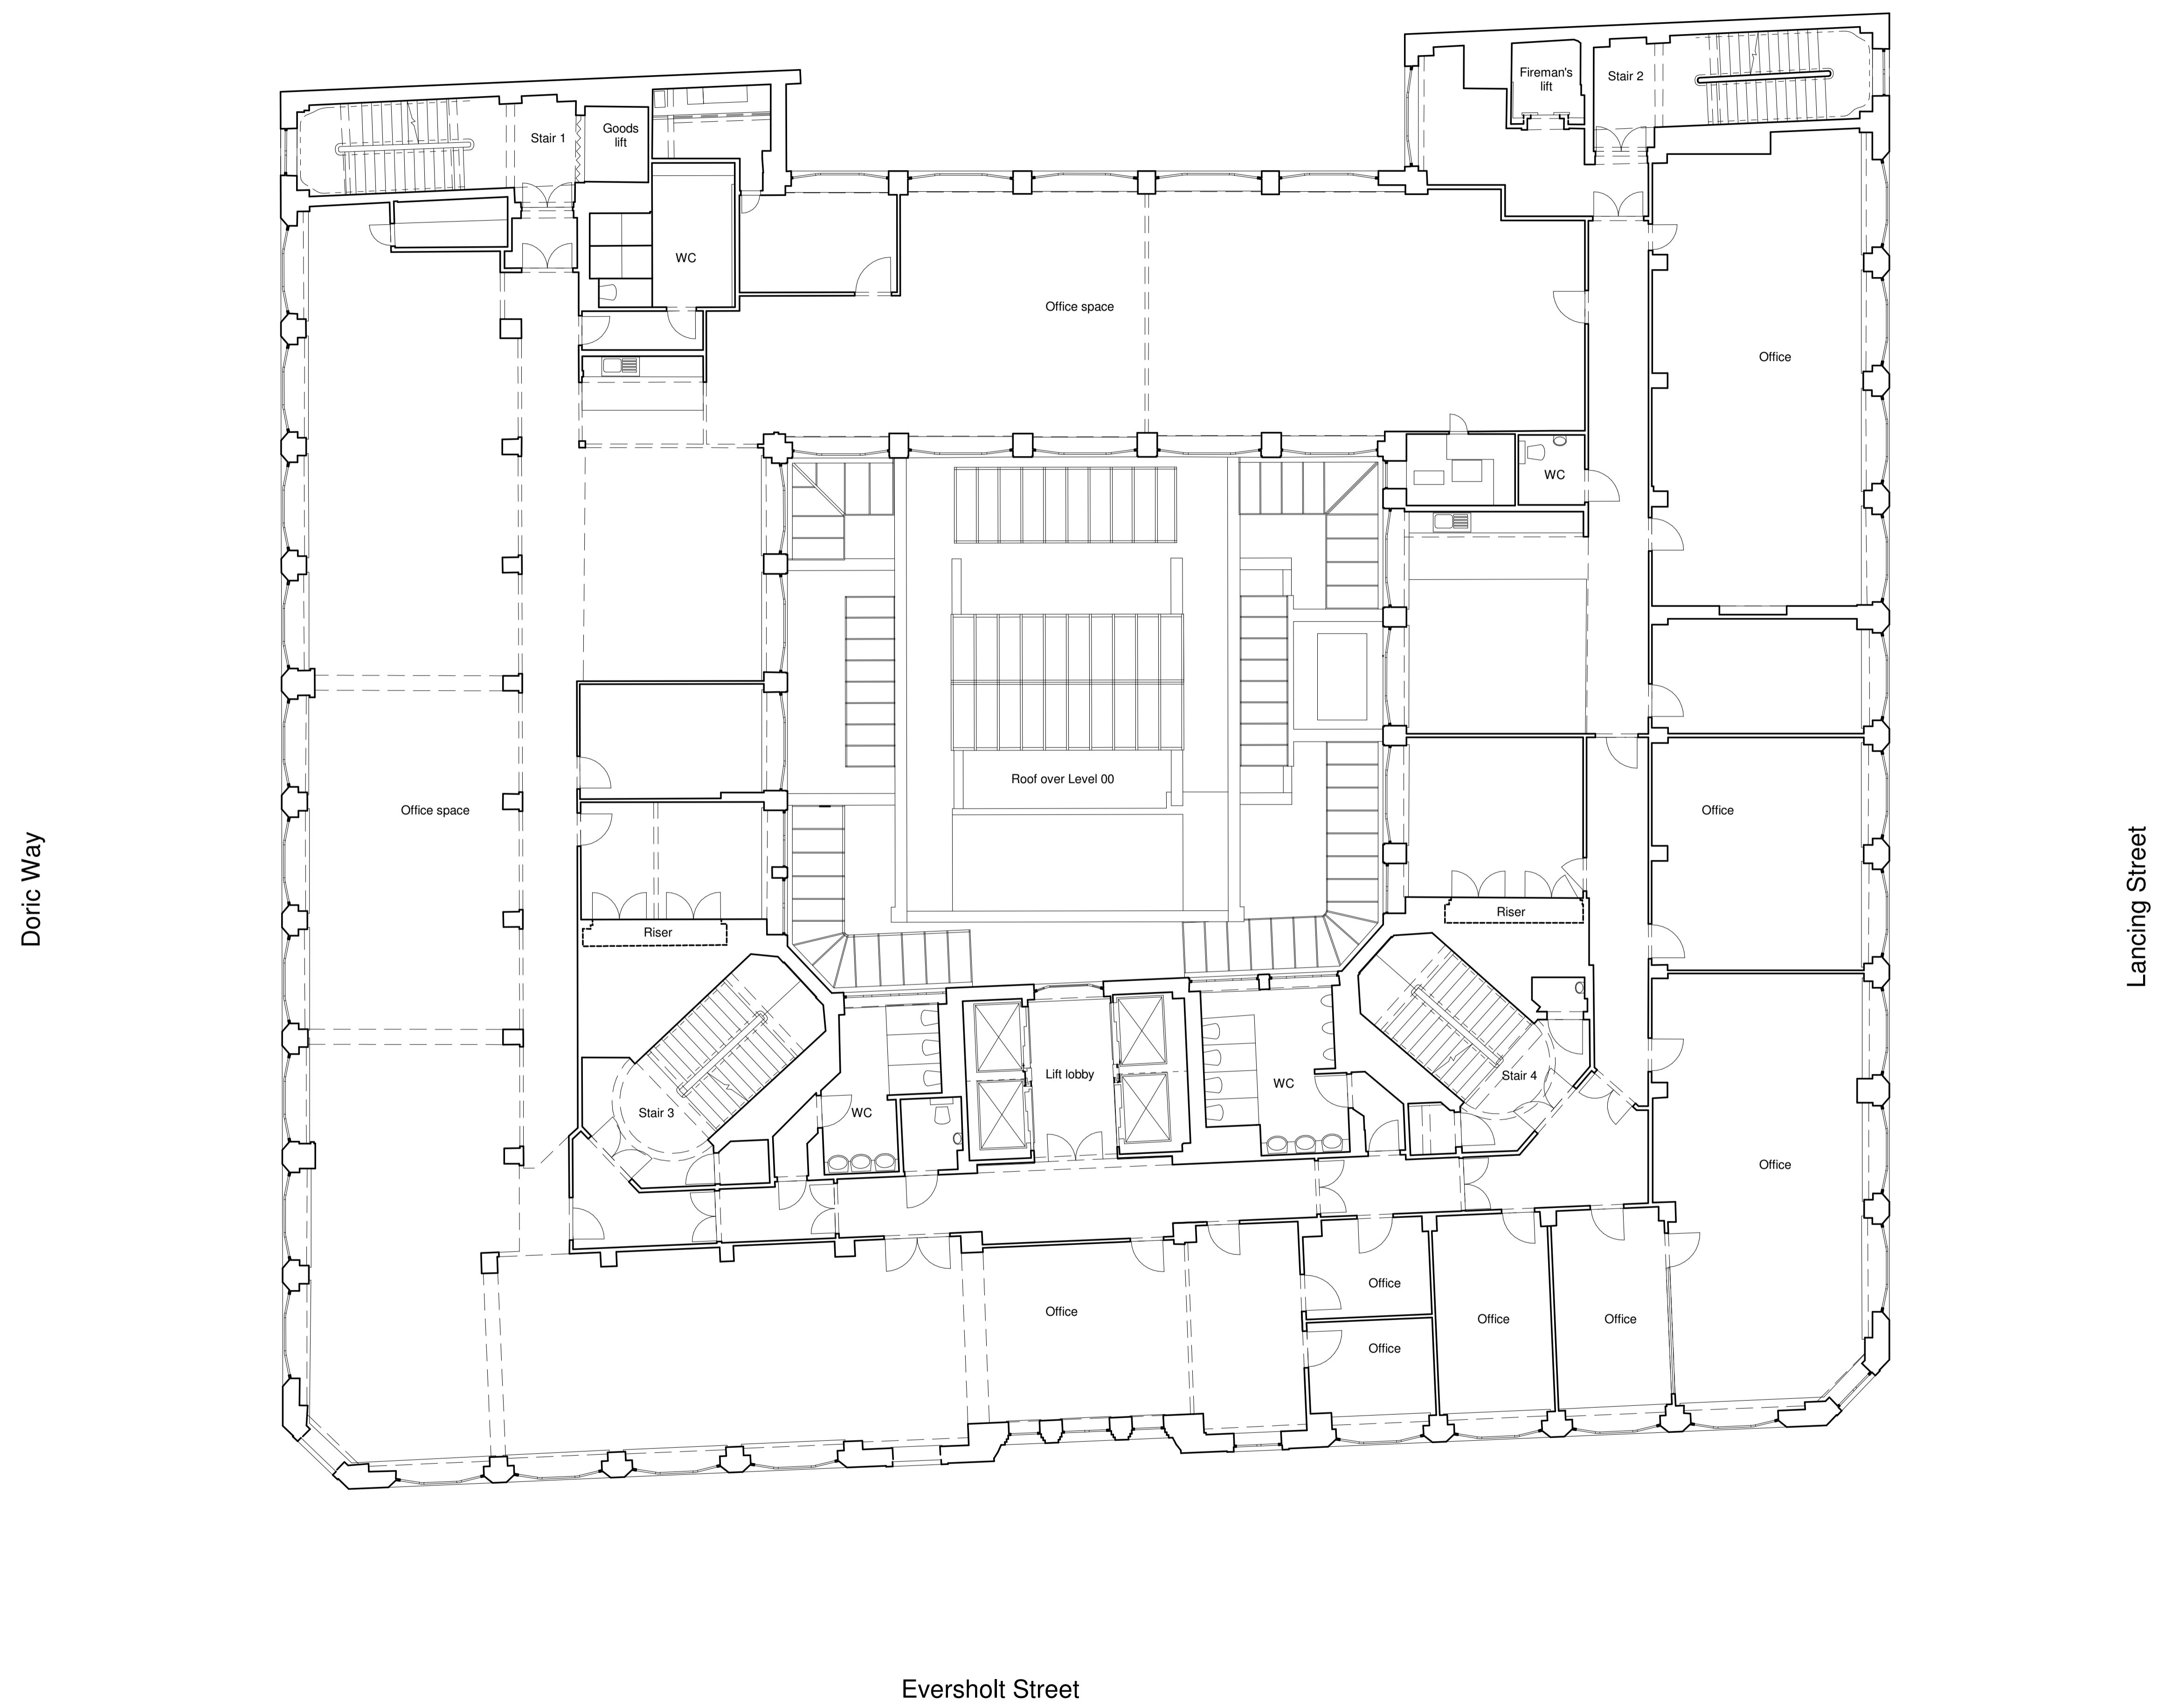

Rev	Reason for Issue	Date	Drw	Chk
01	Planning Issue	26.01.22	Apt	Apt
00	Draft Planning Issue	07.12.21	Apt	Apt

**Consultants**  
**Project Manager:** Radcliffes Construction Consultants  
**Planning Consultant:** Izeni  
**Quantity Surveyors:** Wheeler Group LLP  
**Structural Engineers:** Heyne Tillet Steel  
**MEP Services & Sustainability:** Hilson Moran  
**Fire Engineer:** Affinity Fire Engineering  
**Principal Designer:** Owl Safety Consultancy  
**Daylight, sunlight & RGL:** GIA

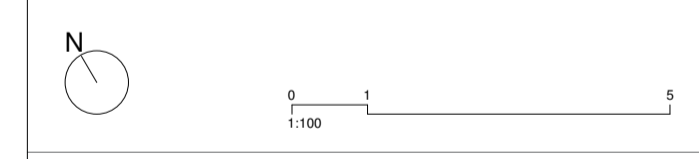

# Apt

235 St John Street London EC1V 4NG [www.aplondon.com](http://www.aplondon.com)

**Client**  
**Arax Properties Ltd.**

**Project**  
**Euston House**

**Drawing Title**  
**Level 01-06**  
Planning - General Arrangement  
Existing

**Scale**  
**1 : 100 @ A1 / 1:200 @ A3**

**Planning**

Project No.	Drawing No.	Revision
19035	A_PL_E_101	01