

Disclaimer
Do not scale from this drawing. Check all dimensions on site before fabrication or setting out. This document is copyright and may not be reproduced without permission of the owner.


Notes

Unaltered areas

Key

Planning application boundary

Ownership boundary outward of application boundary

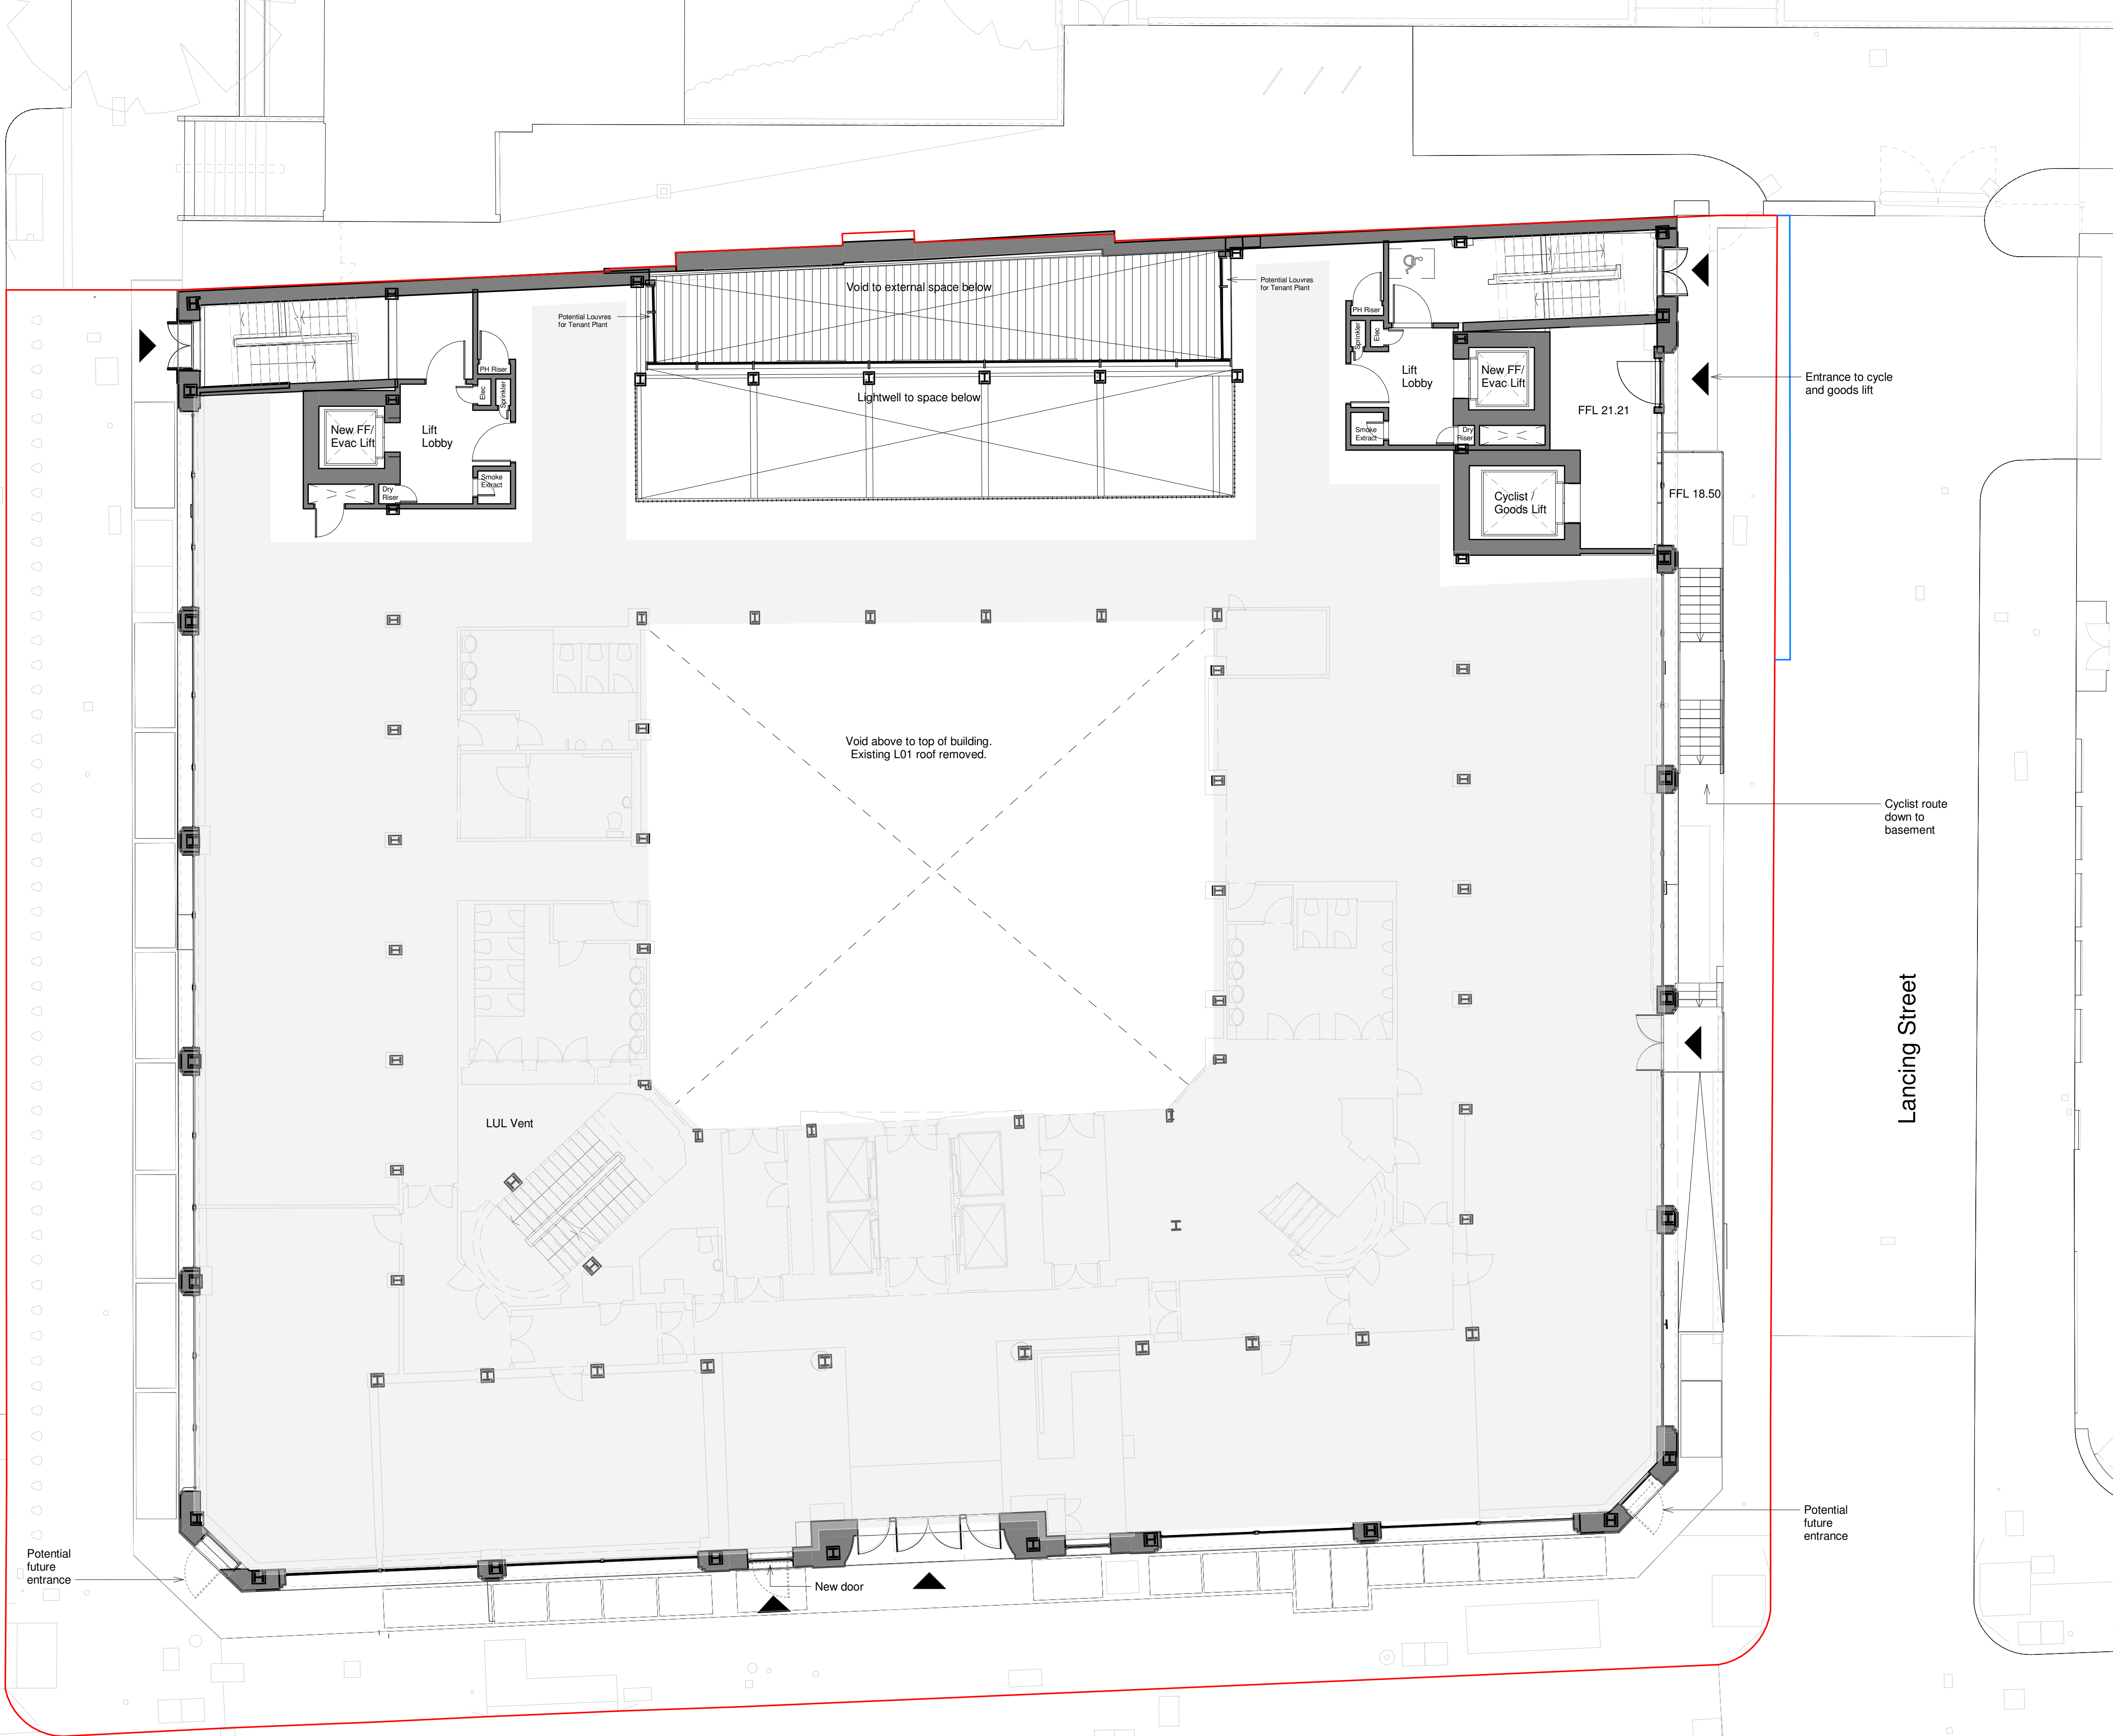


| Rev | Reason for Issue | Date | Drw | Chk |
|-----|----------------------|----------|-----|-----|
| 03 | Planning Issue | 28.01.22 | Apt | Apt |
| 02 | Planning Issue | 26.01.22 | Apt | Apt |
| 01 | Draft Planning Issue | 07.12.21 | Apt | Apt |
| 00 | Design Freeze | 26.11.21 | Apt | Apt |

Consultants

Project Manager: Radcliffes Construction Consultants
 Planning Consultant: iceni
 Quantity Surveyors: Wheeler Group LLP
 Structural Engineers: Heyne Tillett Steel

MEP Services & Sustainability: Hilson Moran
 Fire Engineer: Affinity Fire Engineering
 Principal Designer: Owl Safety Consultancy
 Daylight, sunlight & RGL: GIA

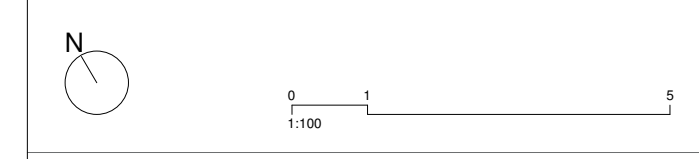

Apt

235 St John Street London EC1V 4NG www.aplondon.com

Client
Arax Properties Ltd.

Project
Euston House

Drawing Title
Level 00
 Planning - General Arrangement
 Proposed

Scale
1 : 100 @ A1 / 1:200 @ A3

Planning

| | | |
|-----------------------------|----------------------------------|-----------------------|
| Project No. 19035 | Drawing No. A_PL_P_100 | Revision 03 |
|-----------------------------|----------------------------------|-----------------------|

Doric Way

Lancing Street

Eversholt Street