




EXISTING SECTION B-B

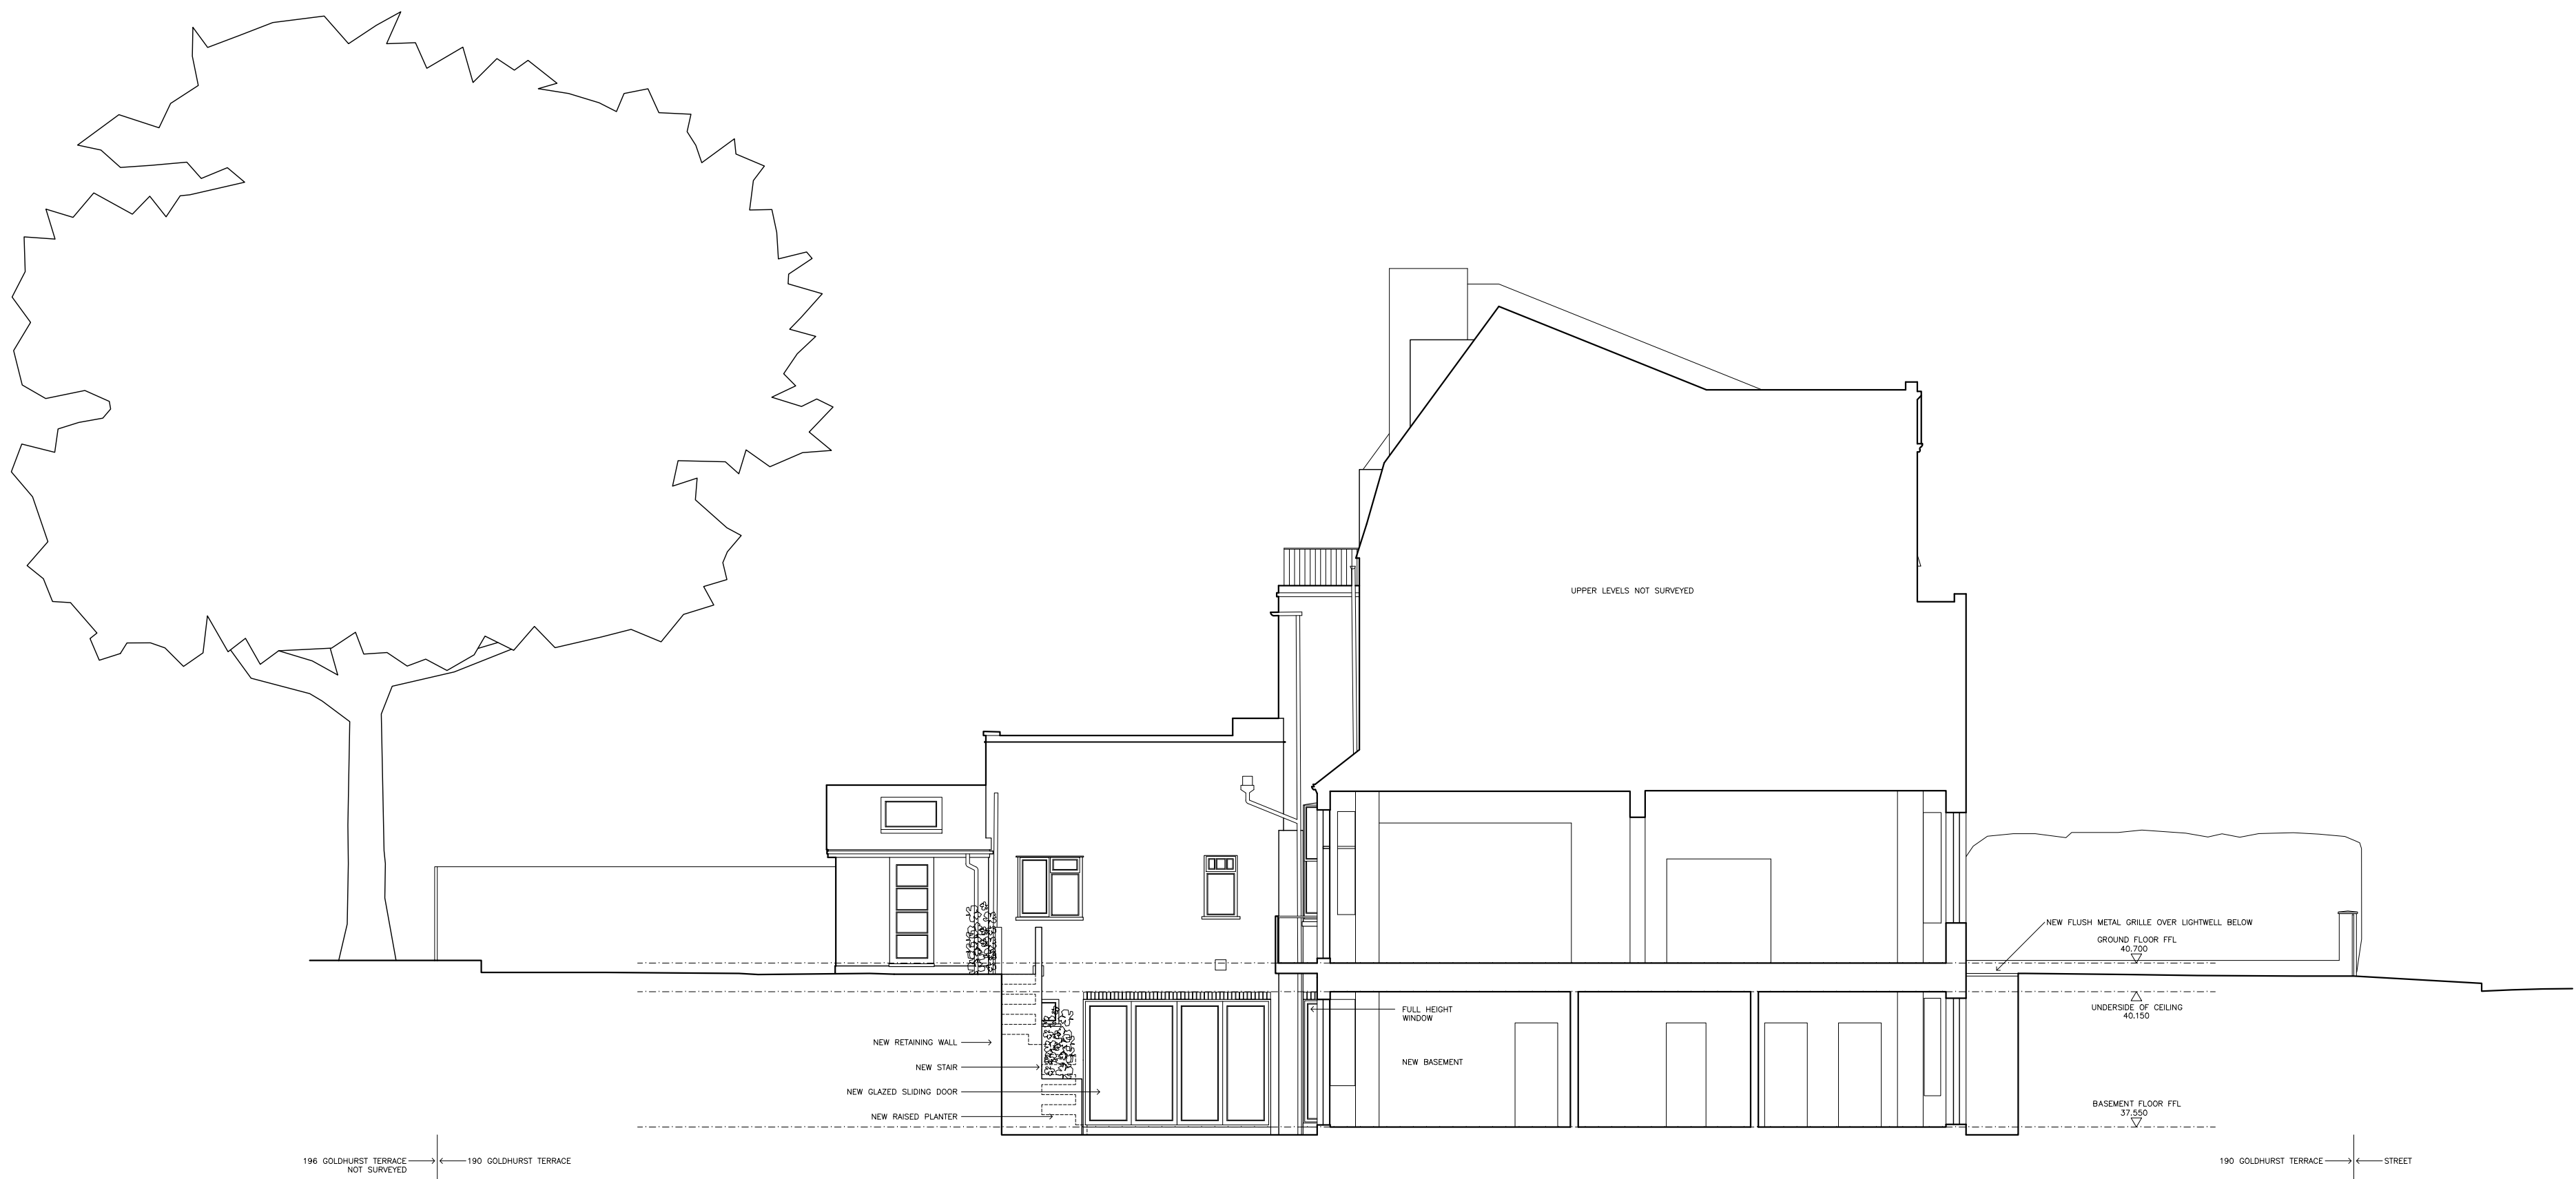

PROPOSED SECTION B-B