



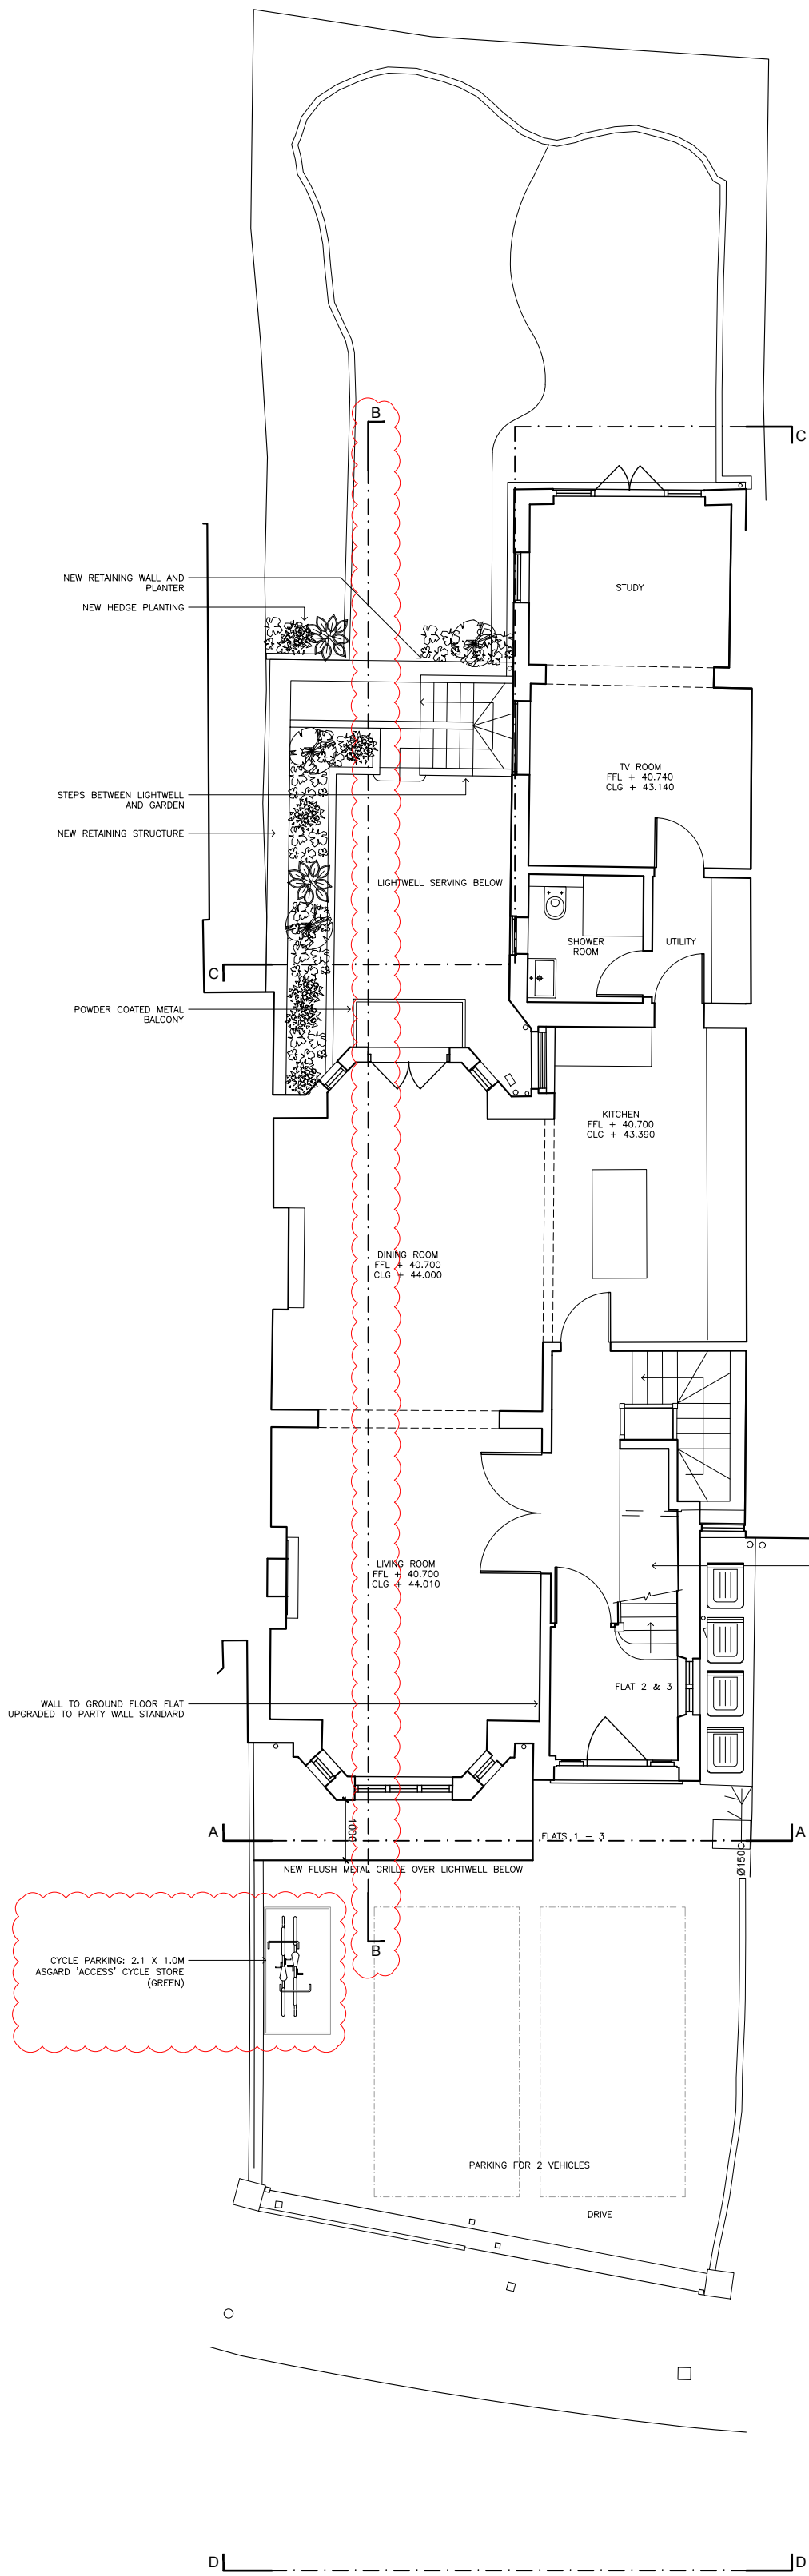

003 SITE PLAN GROUND FLOOR PLAN
GROUND FLOOR AREA 112.0 SQM (1206 SQFT)
TOTAL FLAT AREA 210.7 SQM (2268 SQFT)

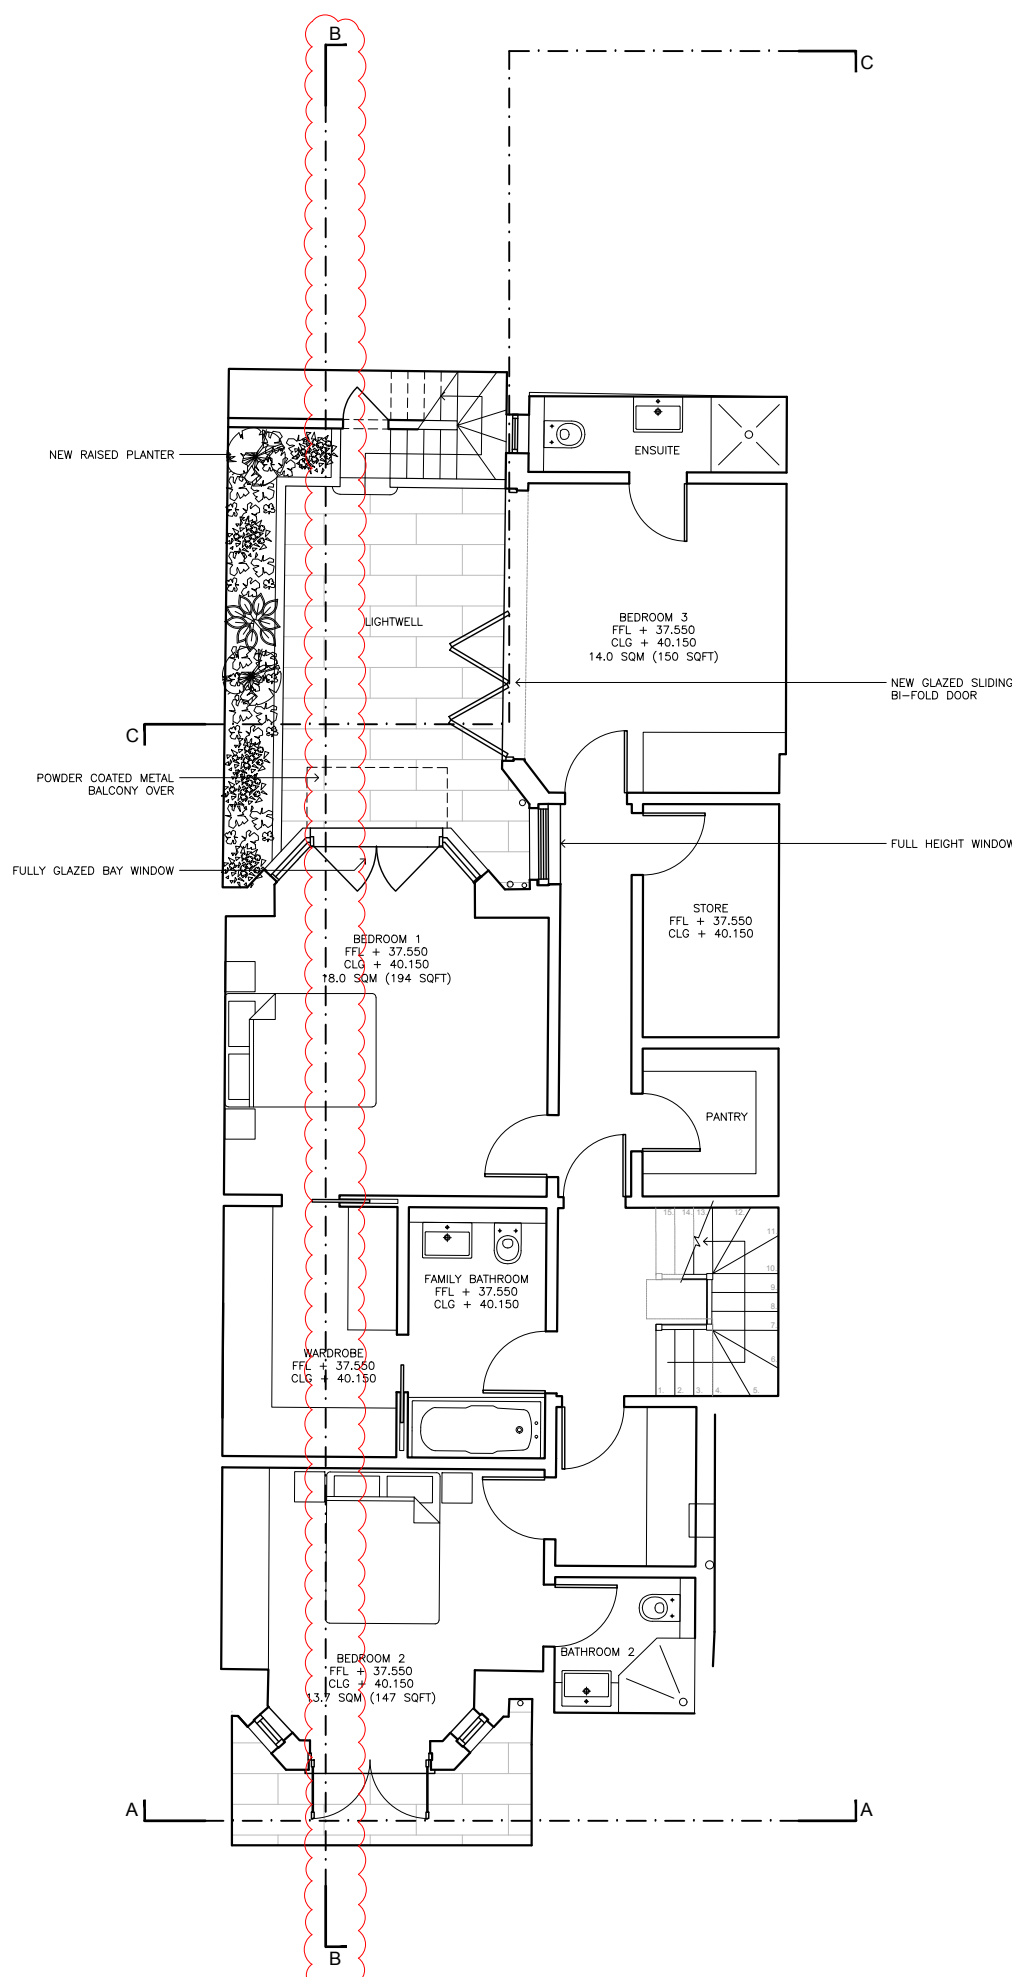


003 BASEMENT FLOOR PLAN
98.7 SQM (1062 SQFT)



003 FRONT ELEVATION



003 REAR ELEVATION

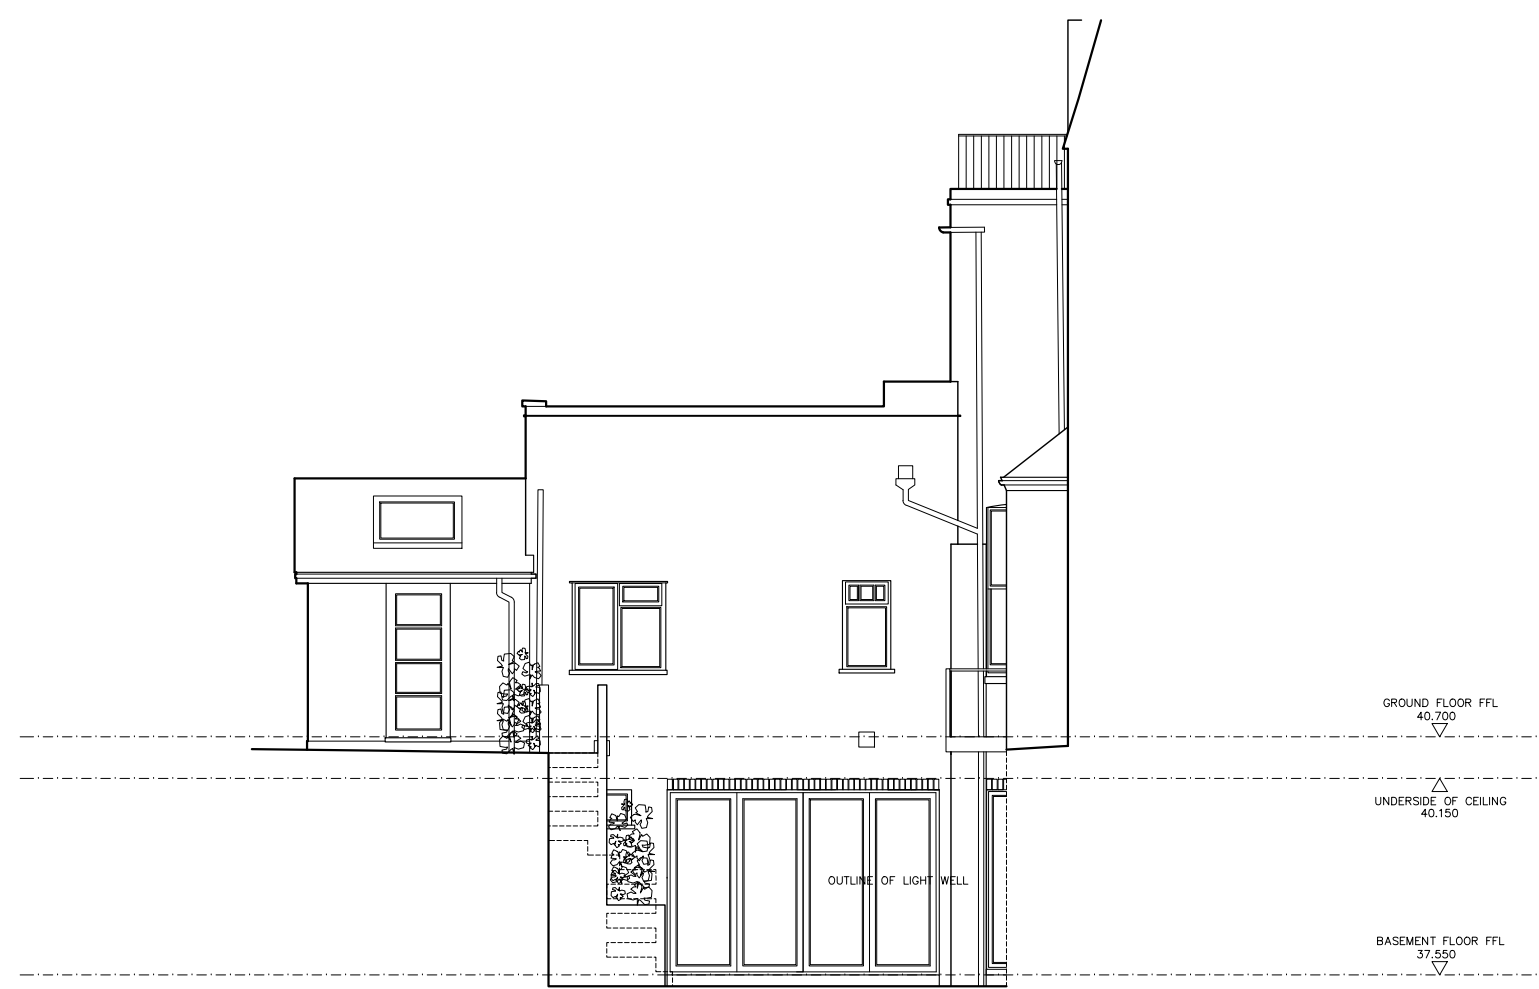

003 SIDE ELEVATION



003 SECTION A-A



003 SECTION C-C

