



FOR APPROVAL/COMMENT ONLY - DO NOT CONSTRUCT FROM THIS DRAWING

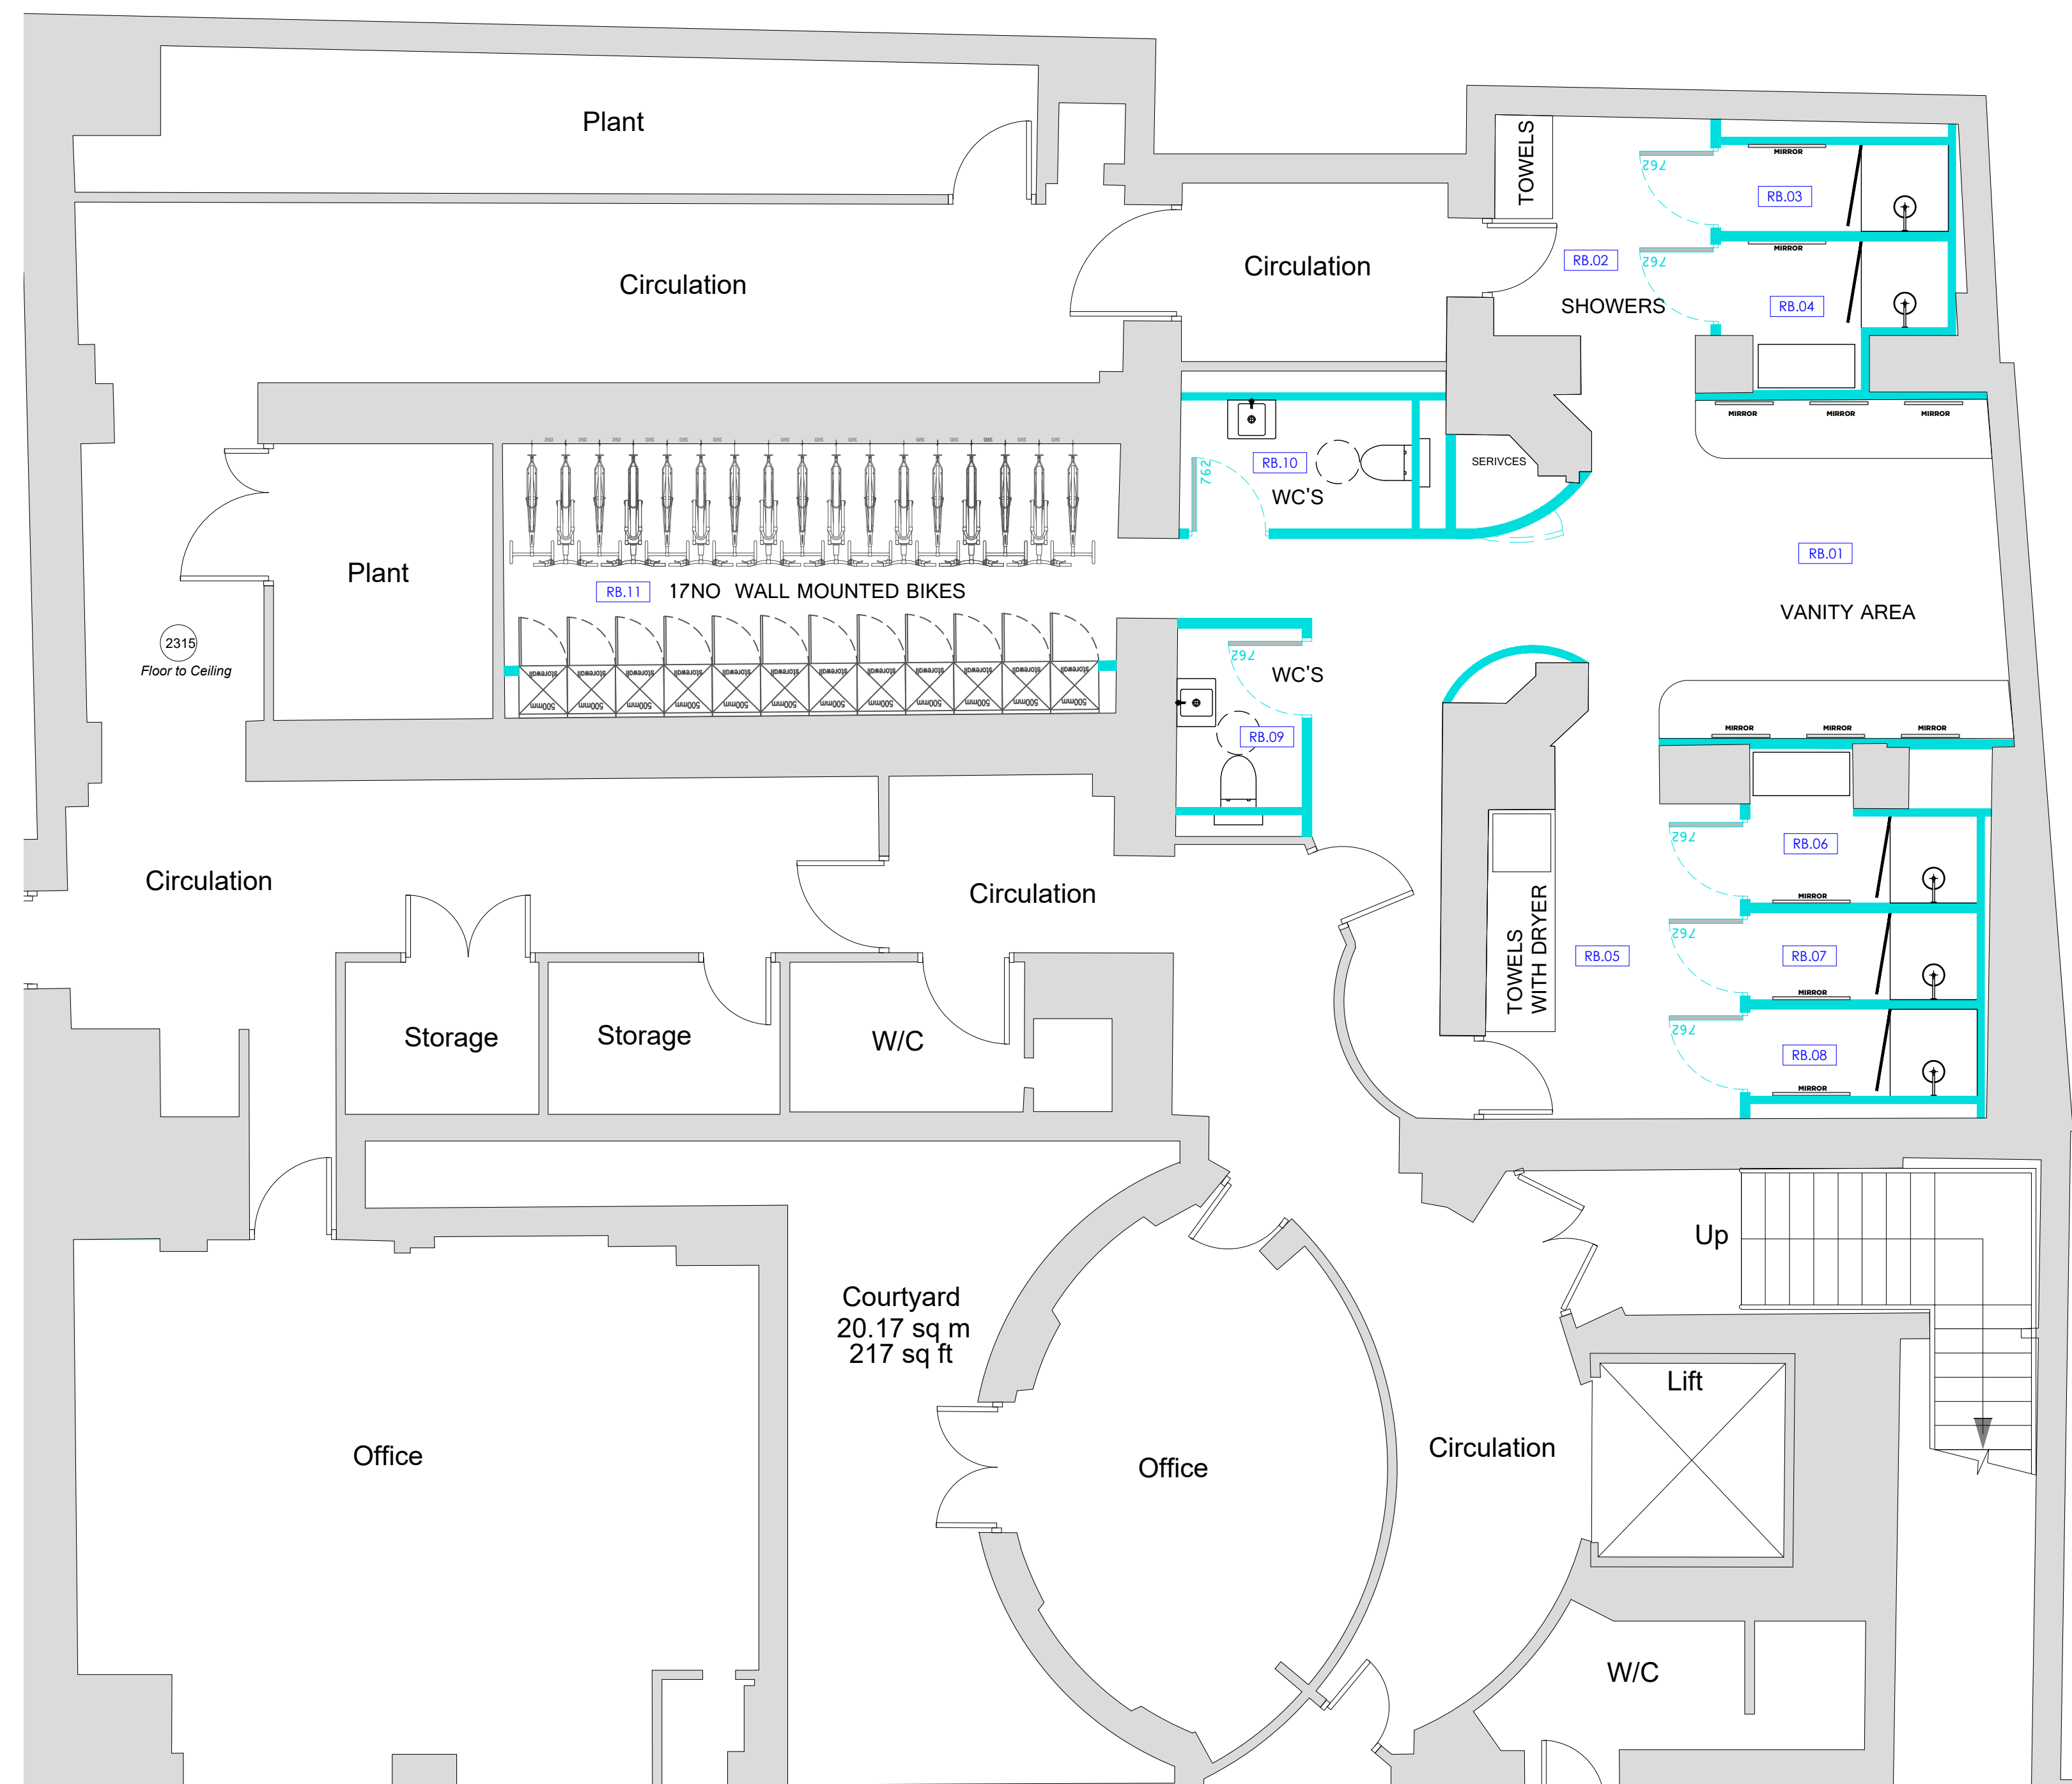

R2.01 ROOM REFERENCE NUMBER

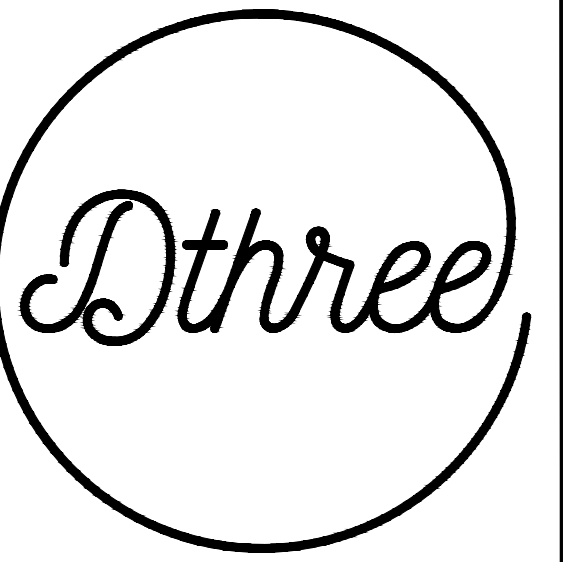

HELLO@DTHREESTUDIO.CO.UK
DTHREESTUDIO.CO.UK
020 7096 9520

NOTES

THREE STUDIO DO NOT ACCEPT LIABILITY FOR ANY ERRORS AND OMISSIONS ARISING FROM THE PREPARATION OF BASE BUILD DRAWINGS WHICH ARE DERIVED FROM ORIGINAL MATERIAL PROVIDED BY OTHERS.

ALL DISCREPANCIES ARE TO BE REPORTED TO THREE STUDIO.

GRID LINES ARE FOR REFERENCE PURPOSES ONLY. ALL DIMENSIONS TO BE VERIFIED BY CONTRACTOR ON SITE PRIOR TO ANY WORKS COMMENCING.

DO NOT SCALE FROM THIS DRAWING.

THIS DOCUMENT IS THE PROPERTY OF THREE STUDIO.

COPYRIGHT IS RESERVED BY THEM, AND THE DRAWING IS ISSUED ON THE CONDITION THAT IT IS NOT TO BE REPRODUCED, REPRINTED OR RETAINED BY, NOR TO BE LOANED TO ANY UNAUTHORIZED PERSON, EITHER WHOLLY OR IN PART, WITHOUT THE CONSENT IN WRITING FROM THREE STUDIO.

© DTHREE STUDIO



STATUS

- | | |
|--------------------------|--------------------|
| <input type="checkbox"/> | Approval / Comment |
| <input type="checkbox"/> | Building Control |
| <input type="checkbox"/> | Contract |
| <input type="checkbox"/> | Construction |
| <input type="checkbox"/> | As-Built |

REVISION DETAIL

REV	DETAIL	BY	DATE
P1	FIRST DRAWING ISSUE	JF	05.11.21

CLIENT

HARBO

PROJECT ADDRESS

**HOLBORN TOWN HALL
193 - 197 HIGH HOLBORN
LONDON
WC1V 7BD**

DRAWING TITLE

BASEMENT GENERAL ARRANGEMENT

FOR APPROVAL

DWG NO:	35048- B -GA	
REVISION:	P1	
SCALE @A1:	1:50	@ A3: 1:100
DATE:	01.11.21	
DRAWN BY:	JF	
CHECKED BY:	HM	

