




1 No. 11 North East Elevation - Proposed
1:50

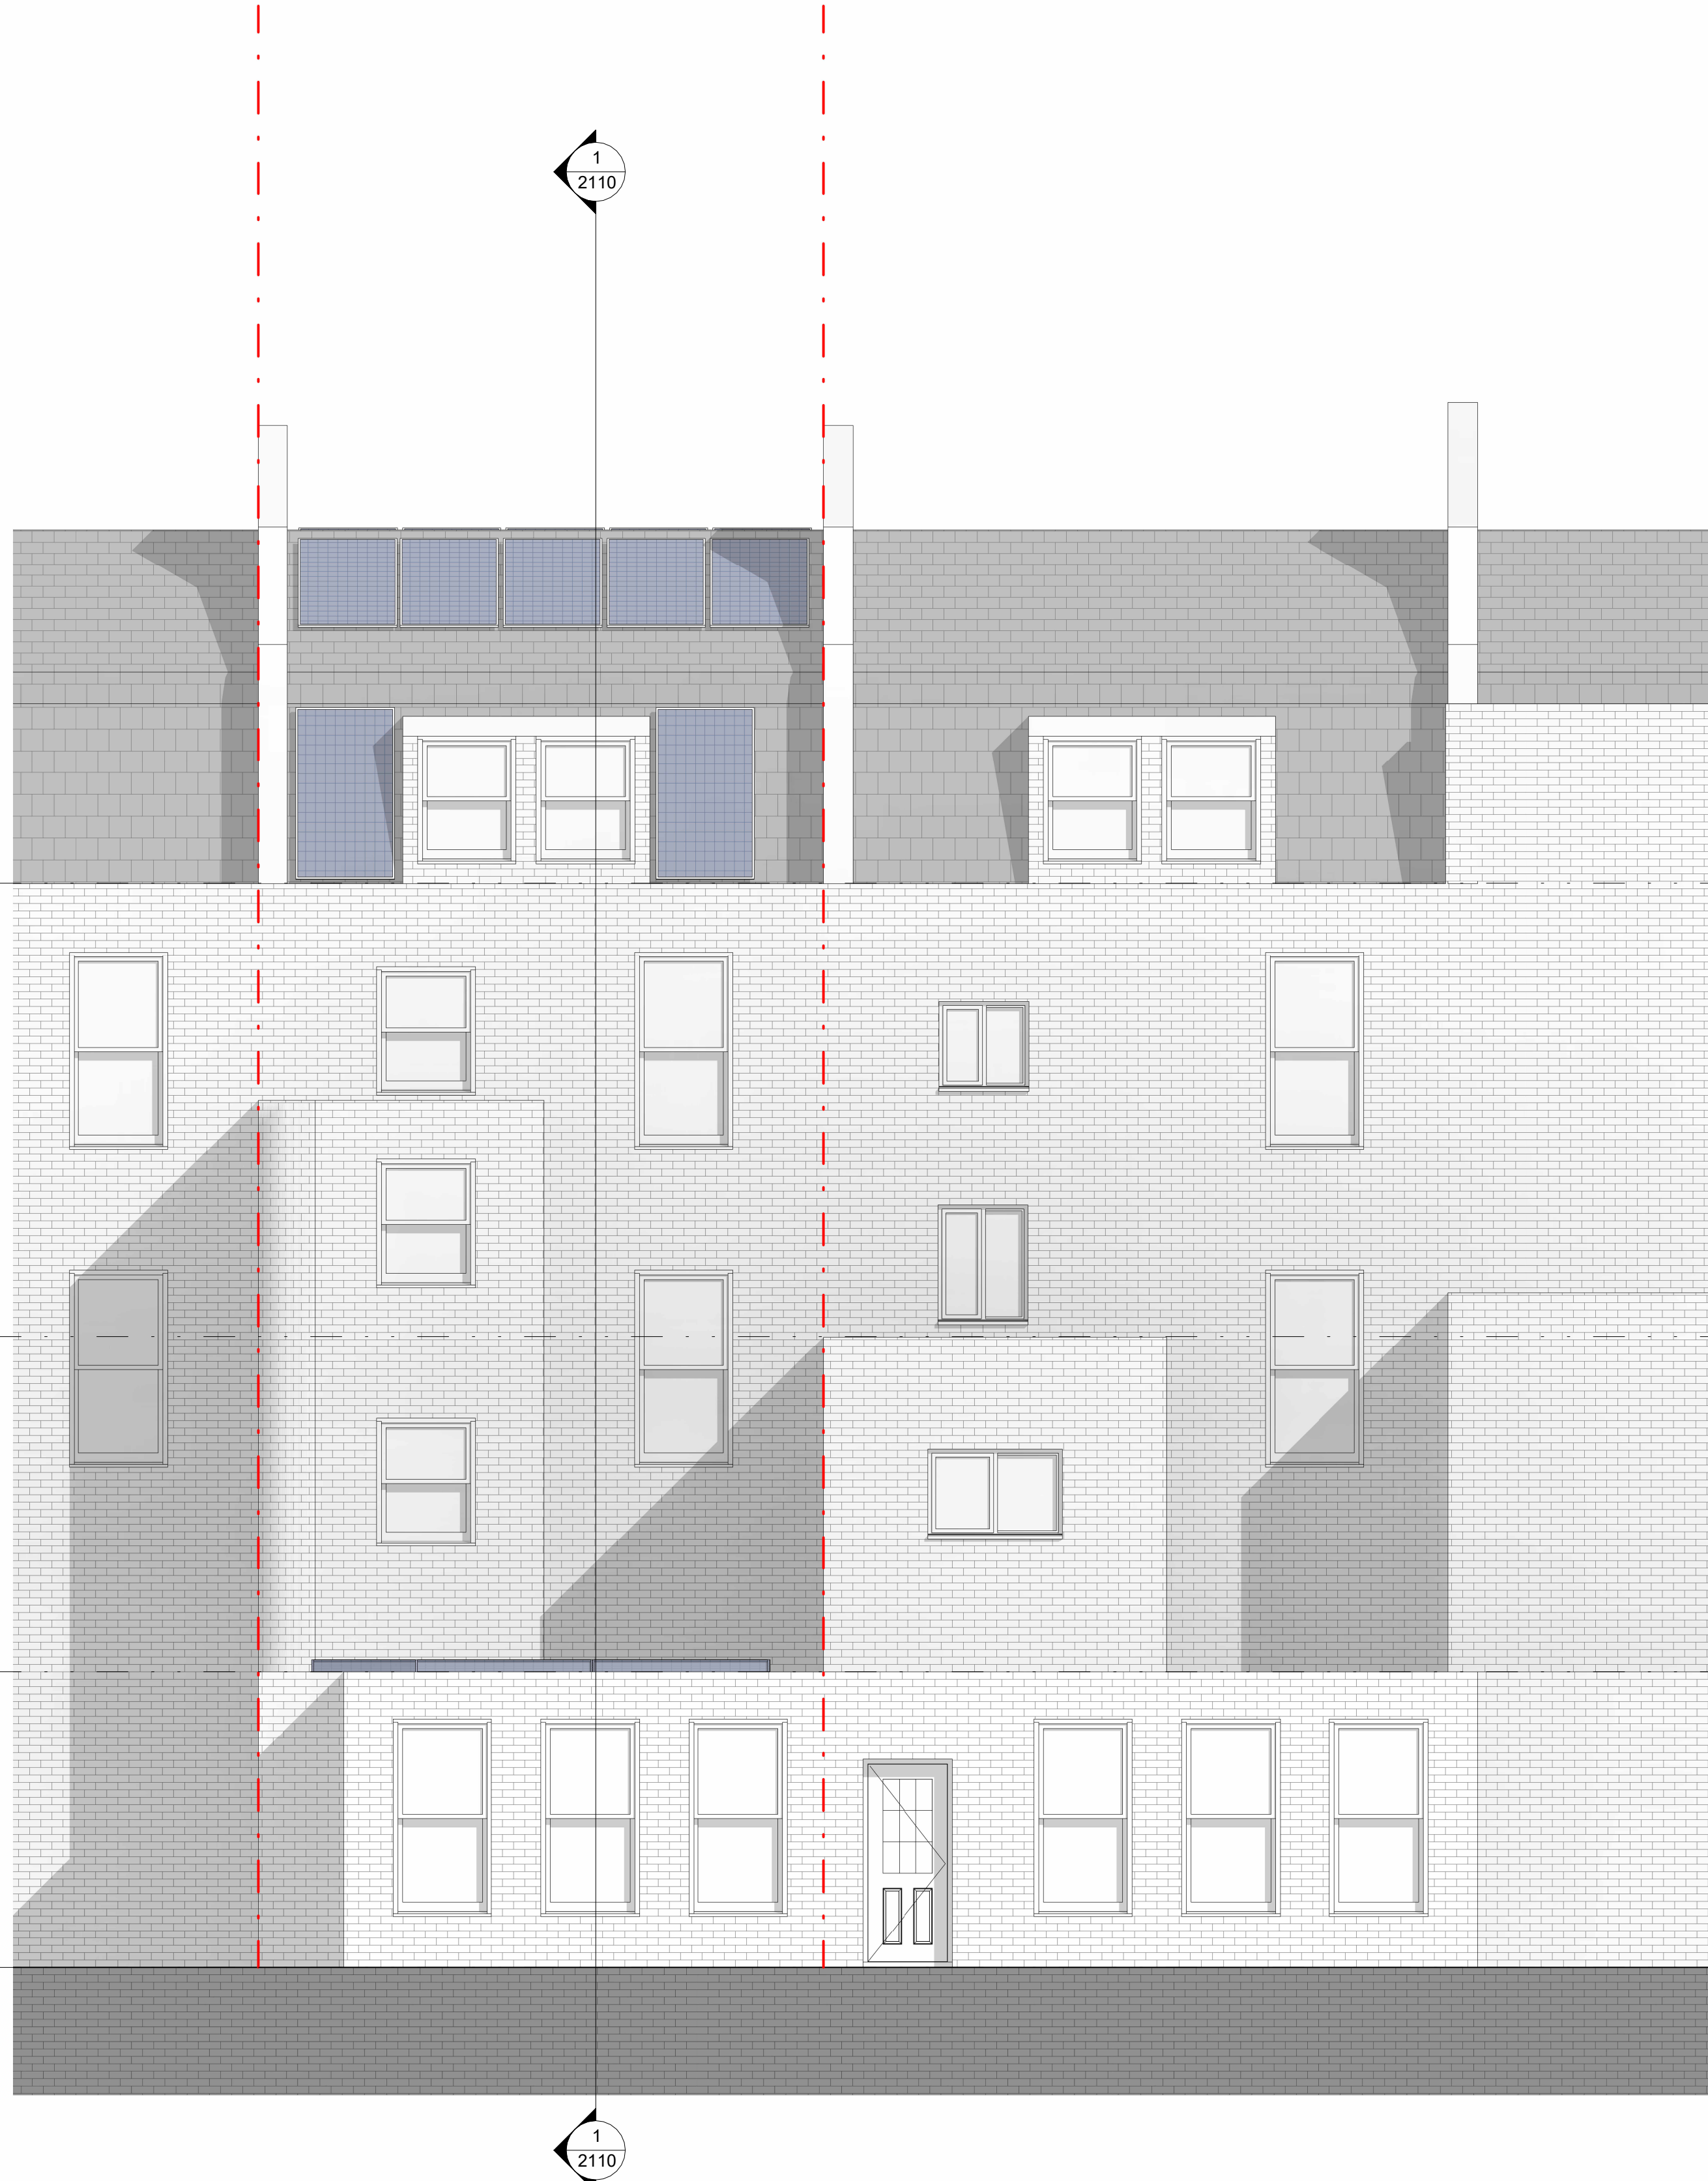

2 No. 11 South West Elevation - Proposed
1:50