

ALL DIMENSIONS, LEVELS AND CLEARANCES TO BE CHECKED ON SITE PRIOR TO WORKS COMMENCING

THIS DRAWING SHOULD BE READ IN CONJUNCTION WITH ALL OTHER PROJECT RELATED DRAWINGS, SPECIFICATIONS AND AGREEMENTS AS PART OF A SINGLE PROJECT PACKAGE.

ANY DISCREPANCY BETWEEN THIS DRAWING, OTHER DRAWINGS FORMING PART OF THIS CONTRACT, OR THE SPECIFICATION / BILLS OF QUANTITIES MUST BE IDENTIFIED BEFORE COMMENCEMENT OF ANY WORK OR ORDERING OF ANY MATERIALS.

PLEASE CONSULT THE AUTHOR OR PROJECT MANAGER SHOULD THE READER REQUIRE CLARIFICATION ON ANY PART OF THIS DRAWING.

THE COPYRIGHT OF THE DRAWING AND DESIGN IS THE PROPERTY OF THE COMPANY. THIS INFORMATION HAS BEEN ISSUED UNDER SPECIFIC TERMS FOR THIS PROJECT AND MAY ONLY BE USED AND REPRODUCED ACCORDINGLY.

NOTES

[illegible]

P01	XX.12.21	MF	BG	JM	Planning Issue
Rev	Date	By	Chk	Apr	Comment

BRINGING IDEAS TO LIFE



FRANKHAM

Frankham Consultancy Group Limited

E: enquire@frankham.com
www.frankham.com

<p>SIDCUP OFFICE</p> <p style="text-align: center;">Irene House Five Archers Road Maidstone Road Sidcup, Kent DA15 5AL T: 020 8309 7777</p>	<p>OXFORD OFFICE</p> <p style="text-align: center;">Wootton Business Park Beechcroft Road Wootton, Abingdon Oxfordshire OX13 6FD T: 01865 323200</p>
<p>LONDON OFFICE</p> <p style="text-align: center;">Third Floor Chapel House 15-17 St Cross Street London EC4N 8JW T: 020 7651 0790</p>	<p>STENEVAGE OFFICE</p> <p style="text-align: center;">Suite 237, Second Floor Kings Court Business Centre London Road, Stevenage Hertfordshire SG1 2HG T: 020 3714 7063</p>

Client:

AD Group

Project Title:

133 Sumatra Road,
London,
NW6 1PL

Drawing Title:

Existing Window Details

Status:

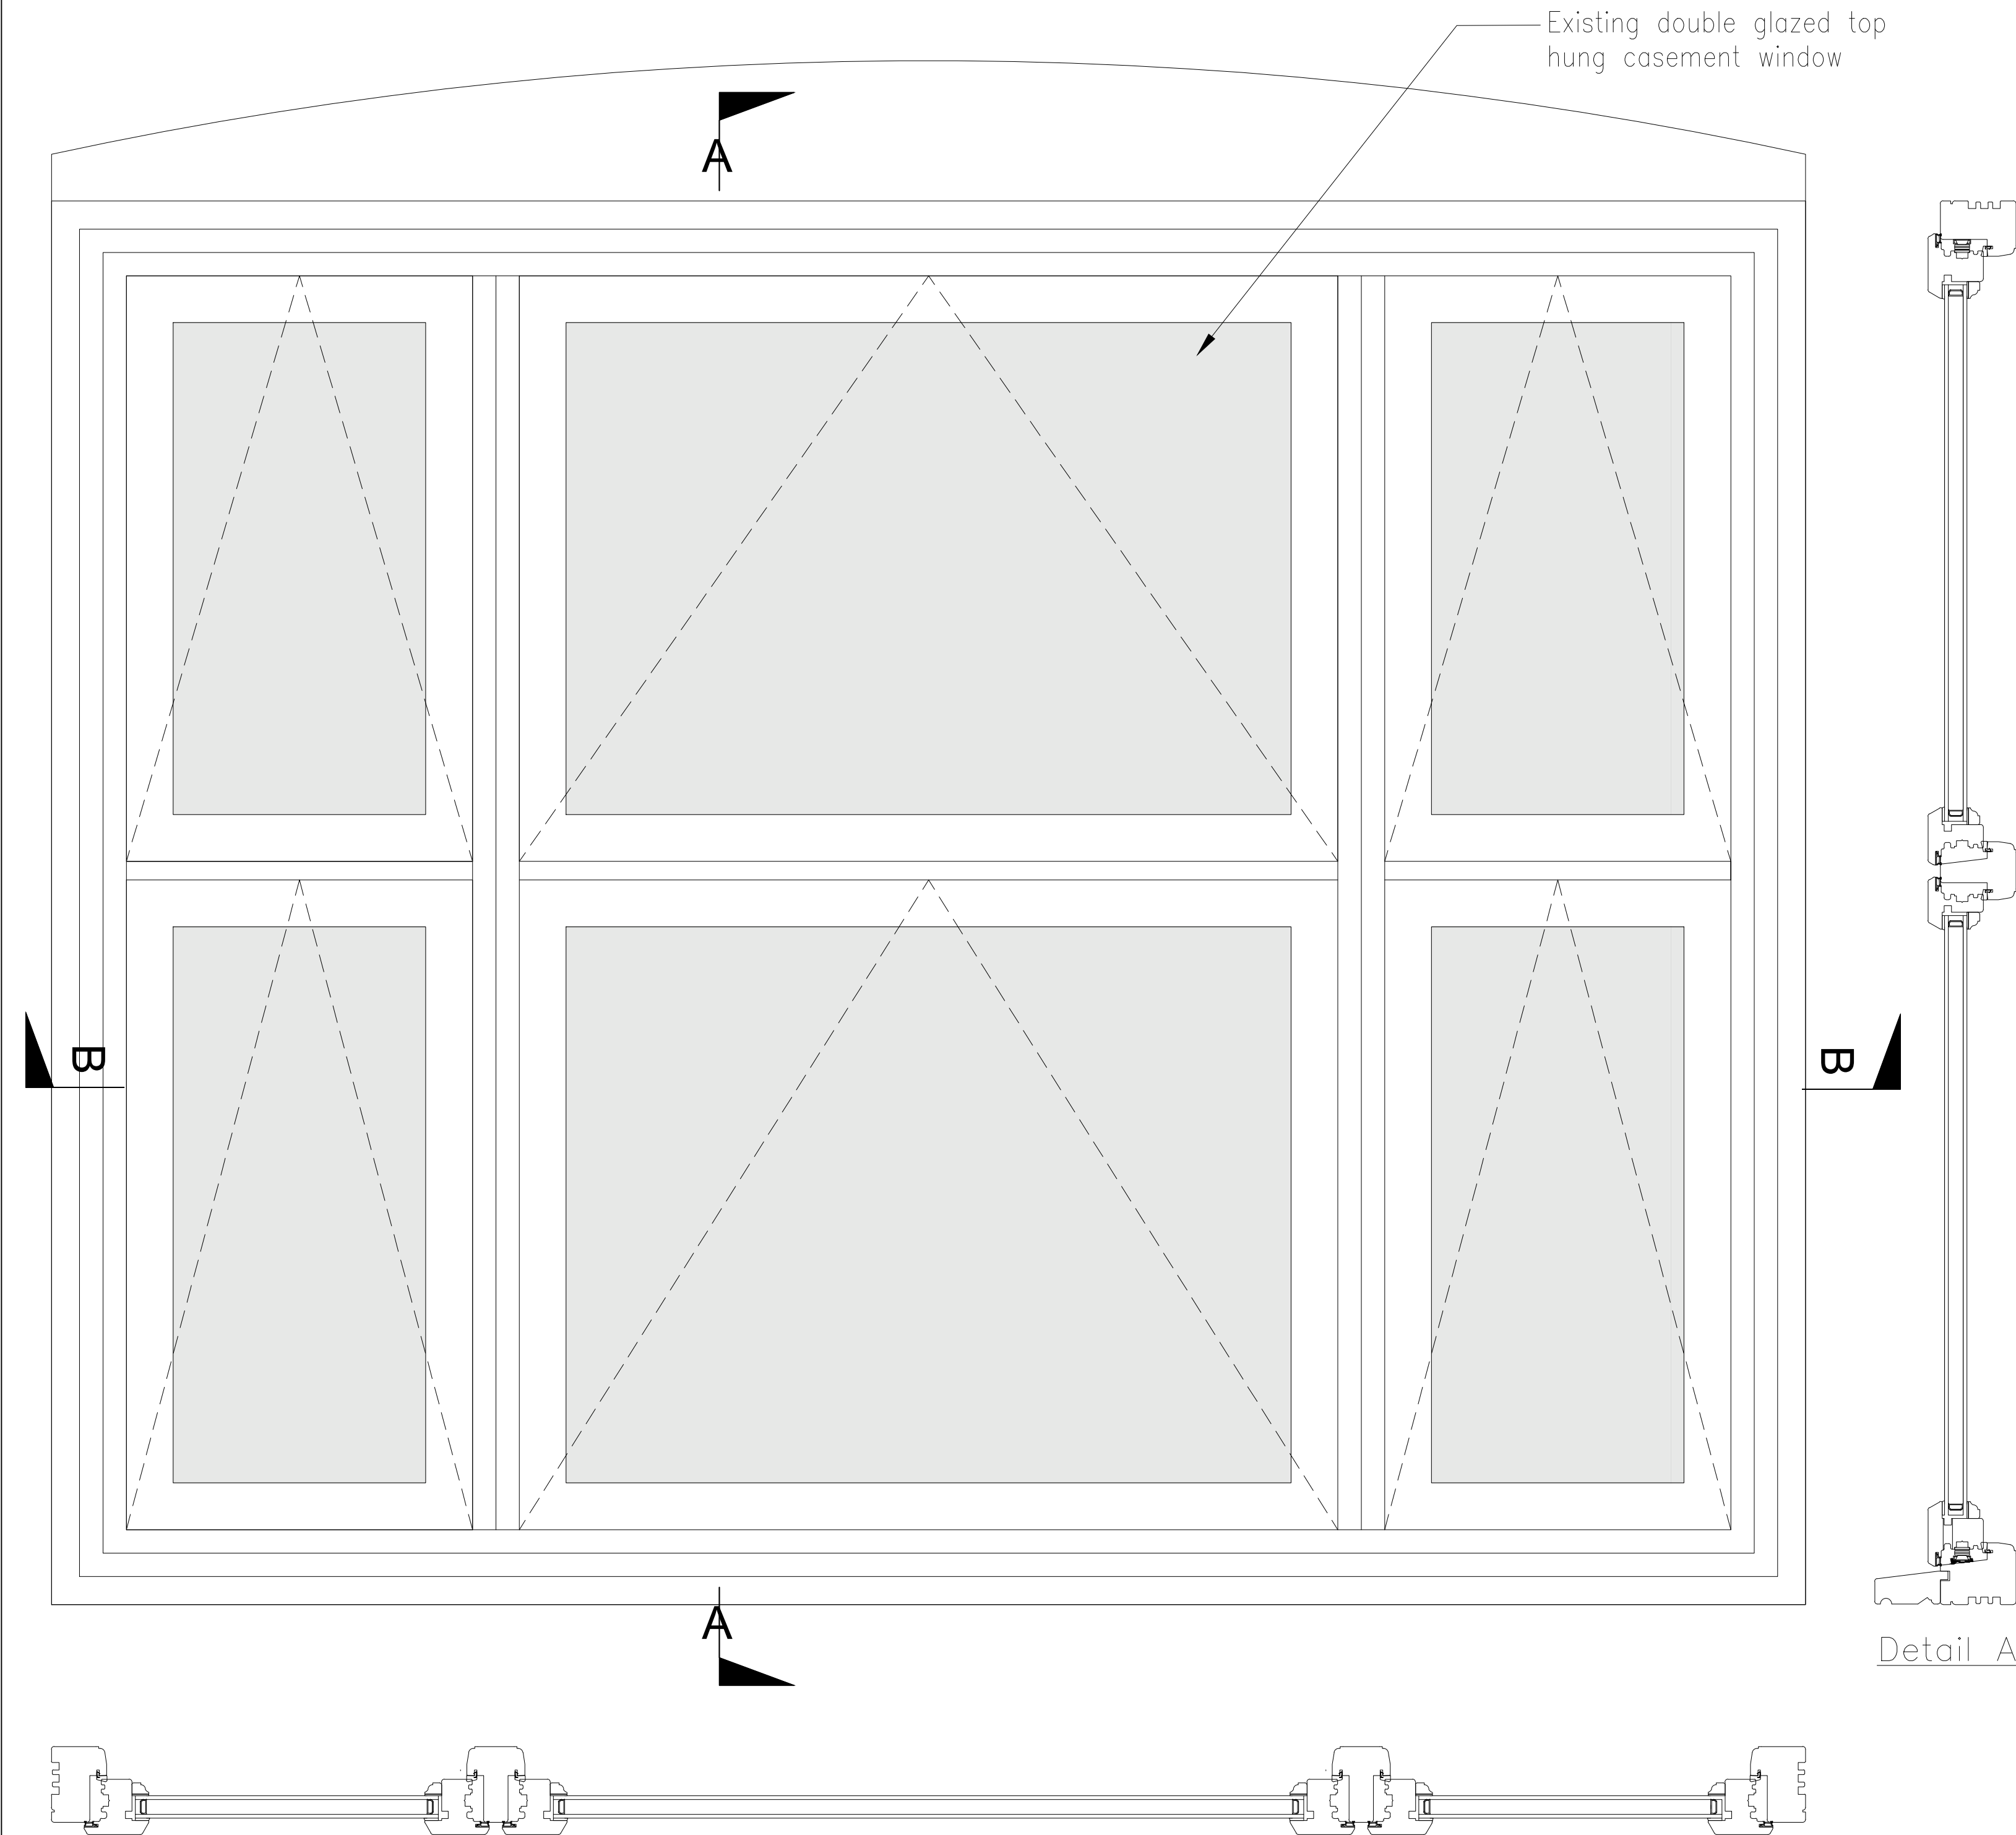
PLANNING ISSUE

Drawn By: MF	Designed By: MF	Checked By: BG	Approved By: JM
-----------------	--------------------	-------------------	--------------------

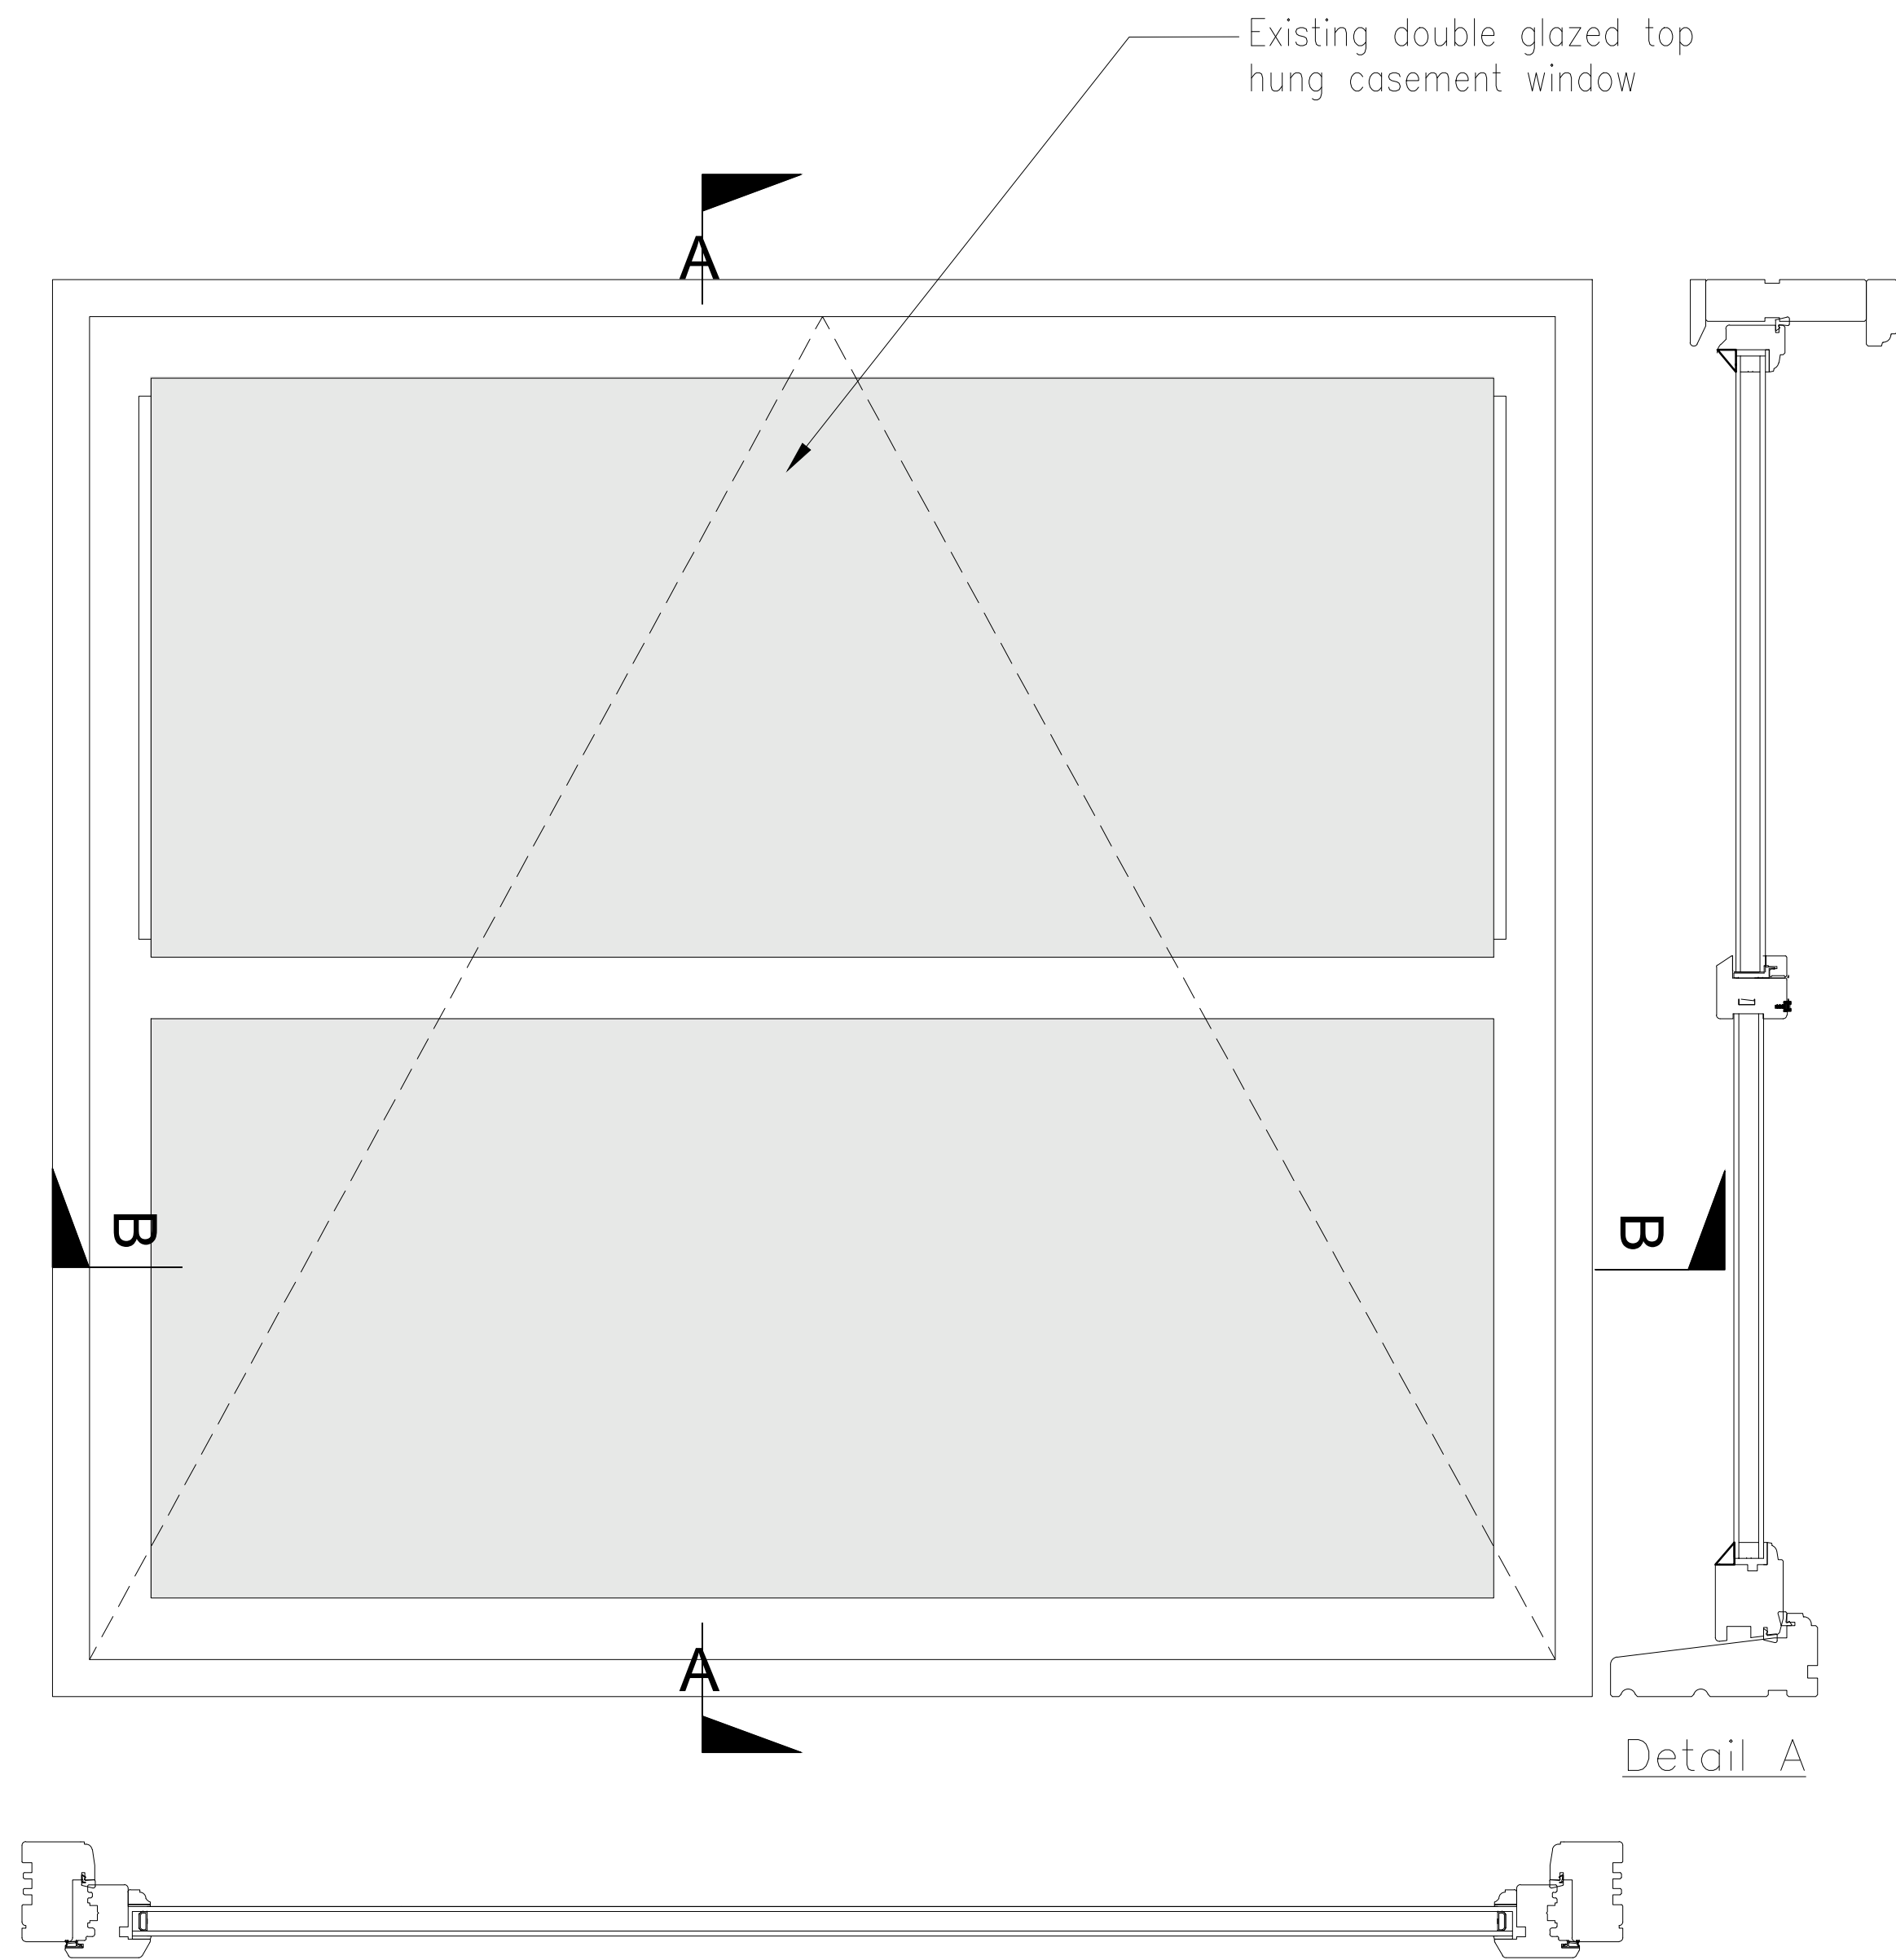
Original Issue Date: XX/12/2021	Scale @ A1: 1:5
------------------------------------	--------------------

Job No/ File Ref	Originator	Zone	Level
228021	ECG	SR	DE

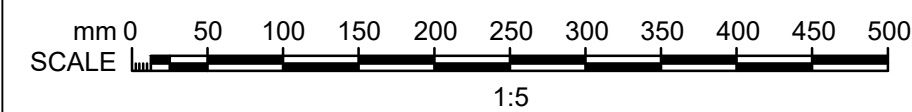
Type	Discipline	Number	Suitability	Revision
------	------------	--------	-------------	----------



Detail A

Detail ADetail B

Windows W18 Section Detail
1:5

Detail B

Windows W19-W20 Section Detail
1:5