

ALL DIMENSIONS, LEVELS AND CLEARANCES TO BE CHECKED ON SITE PRIOR TO WORKS COMMENCING

THIS DRAWING SHOULD BE READ IN CONJUNCTION WITH ALL OTHER PROJECT RELATED DRAWINGS, SPECIFICATIONS AND AGREEMENTS AS PART OF A SINGLE PROJECT PACKAGE.

ANY DISCREPANCY BETWEEN THIS DRAWING, OTHER DRAWINGS FORMING PART OF THIS CONTRACT, OR THE SPECIFICATION / BILLS OF QUANTITIES MUST BE IDENTIFIED BEFORE COMMENCEMENT OF ANY WORK OR ORDERING OF ANY MATERIALS.

PLEASE CONSULT THE AUTHOR OR PROJECT MANAGER SHOULD THE READER REQUIRE CLARIFICATION ON ANY PART OF THIS DRAWING.

THE COPYRIGHT OF THE DRAWING AND DESIGN IS THE PROPERTY OF THE COMPANY. THIS INFORMATION HAS BEEN ISSUED UNDER SPECIFIC TERMS FOR THIS PROJECT AND MAY ONLY BE USED AND REPRODUCED ACCORDINGLY.

NOTES

[illegible]

| | | | | | |
|-----|----------|----|-----|-----|----------------|
| P01 | XX.12.21 | MF | BG | JM | Planning Issue |
| Rev | Date | By | Chk | Apr | Comment |



BRINGING IDEAS TO LIFE

FRANKHAM

Frankham Consultancy Group Limited

E: enquire@frankham.com
www.frankham.com

SIDCUP OFFICE

Three House
 Five Archer Business Park
 Maidstone Road
 Sidcup, Kent DA14 5AG
 T: 020 8309 7772

LONDON OFFICE

Third Floor
 39 Abchurch Lane
 15-17 St Cross Street
 London EC4N 3BW
 T: 020 7565 0790

OXFORD OFFICE

Wootton Business Park
 Bessels Road
 Wotton, Abingdon
 Oxfordshire OX12 6PD
 T: 01865 322500

STEVENAGE OFFICE

Suite 237, Second Floor
 Kings Court Business Centre
 London Road, Stevenage
 Hertfordshire SG1 2NG
 T: 020 3714 7063

Client:

AD Group

Project Title:

133 Sumatra Road,
London,
NW6 1PL

Drawing Title:

Proposed Window Details


Status:

PLANNING ISSUE

| | | | |
|-----------------|--------------------|-------------------|--------------------|
| Drawn By: MF | Designed By: MF | Checked By: BG | Approved By: JM |
|-----------------|--------------------|-------------------|--------------------|

| | |
|----------------------------------|--------------------|
| Original Issue Date: XX/12/21 | Scale @ A1: 1:5 |
|----------------------------------|--------------------|

| | | | | |
|------------------|------------|------------|-------------|----------|
| Job No/ File Ref | | Originator | Zone | Level |
| 228021 | | FCG | SR | DE |
| Type | Discipline | Number | Suitability | Revision |
| DR | B | 2403 | S4 | P01 |

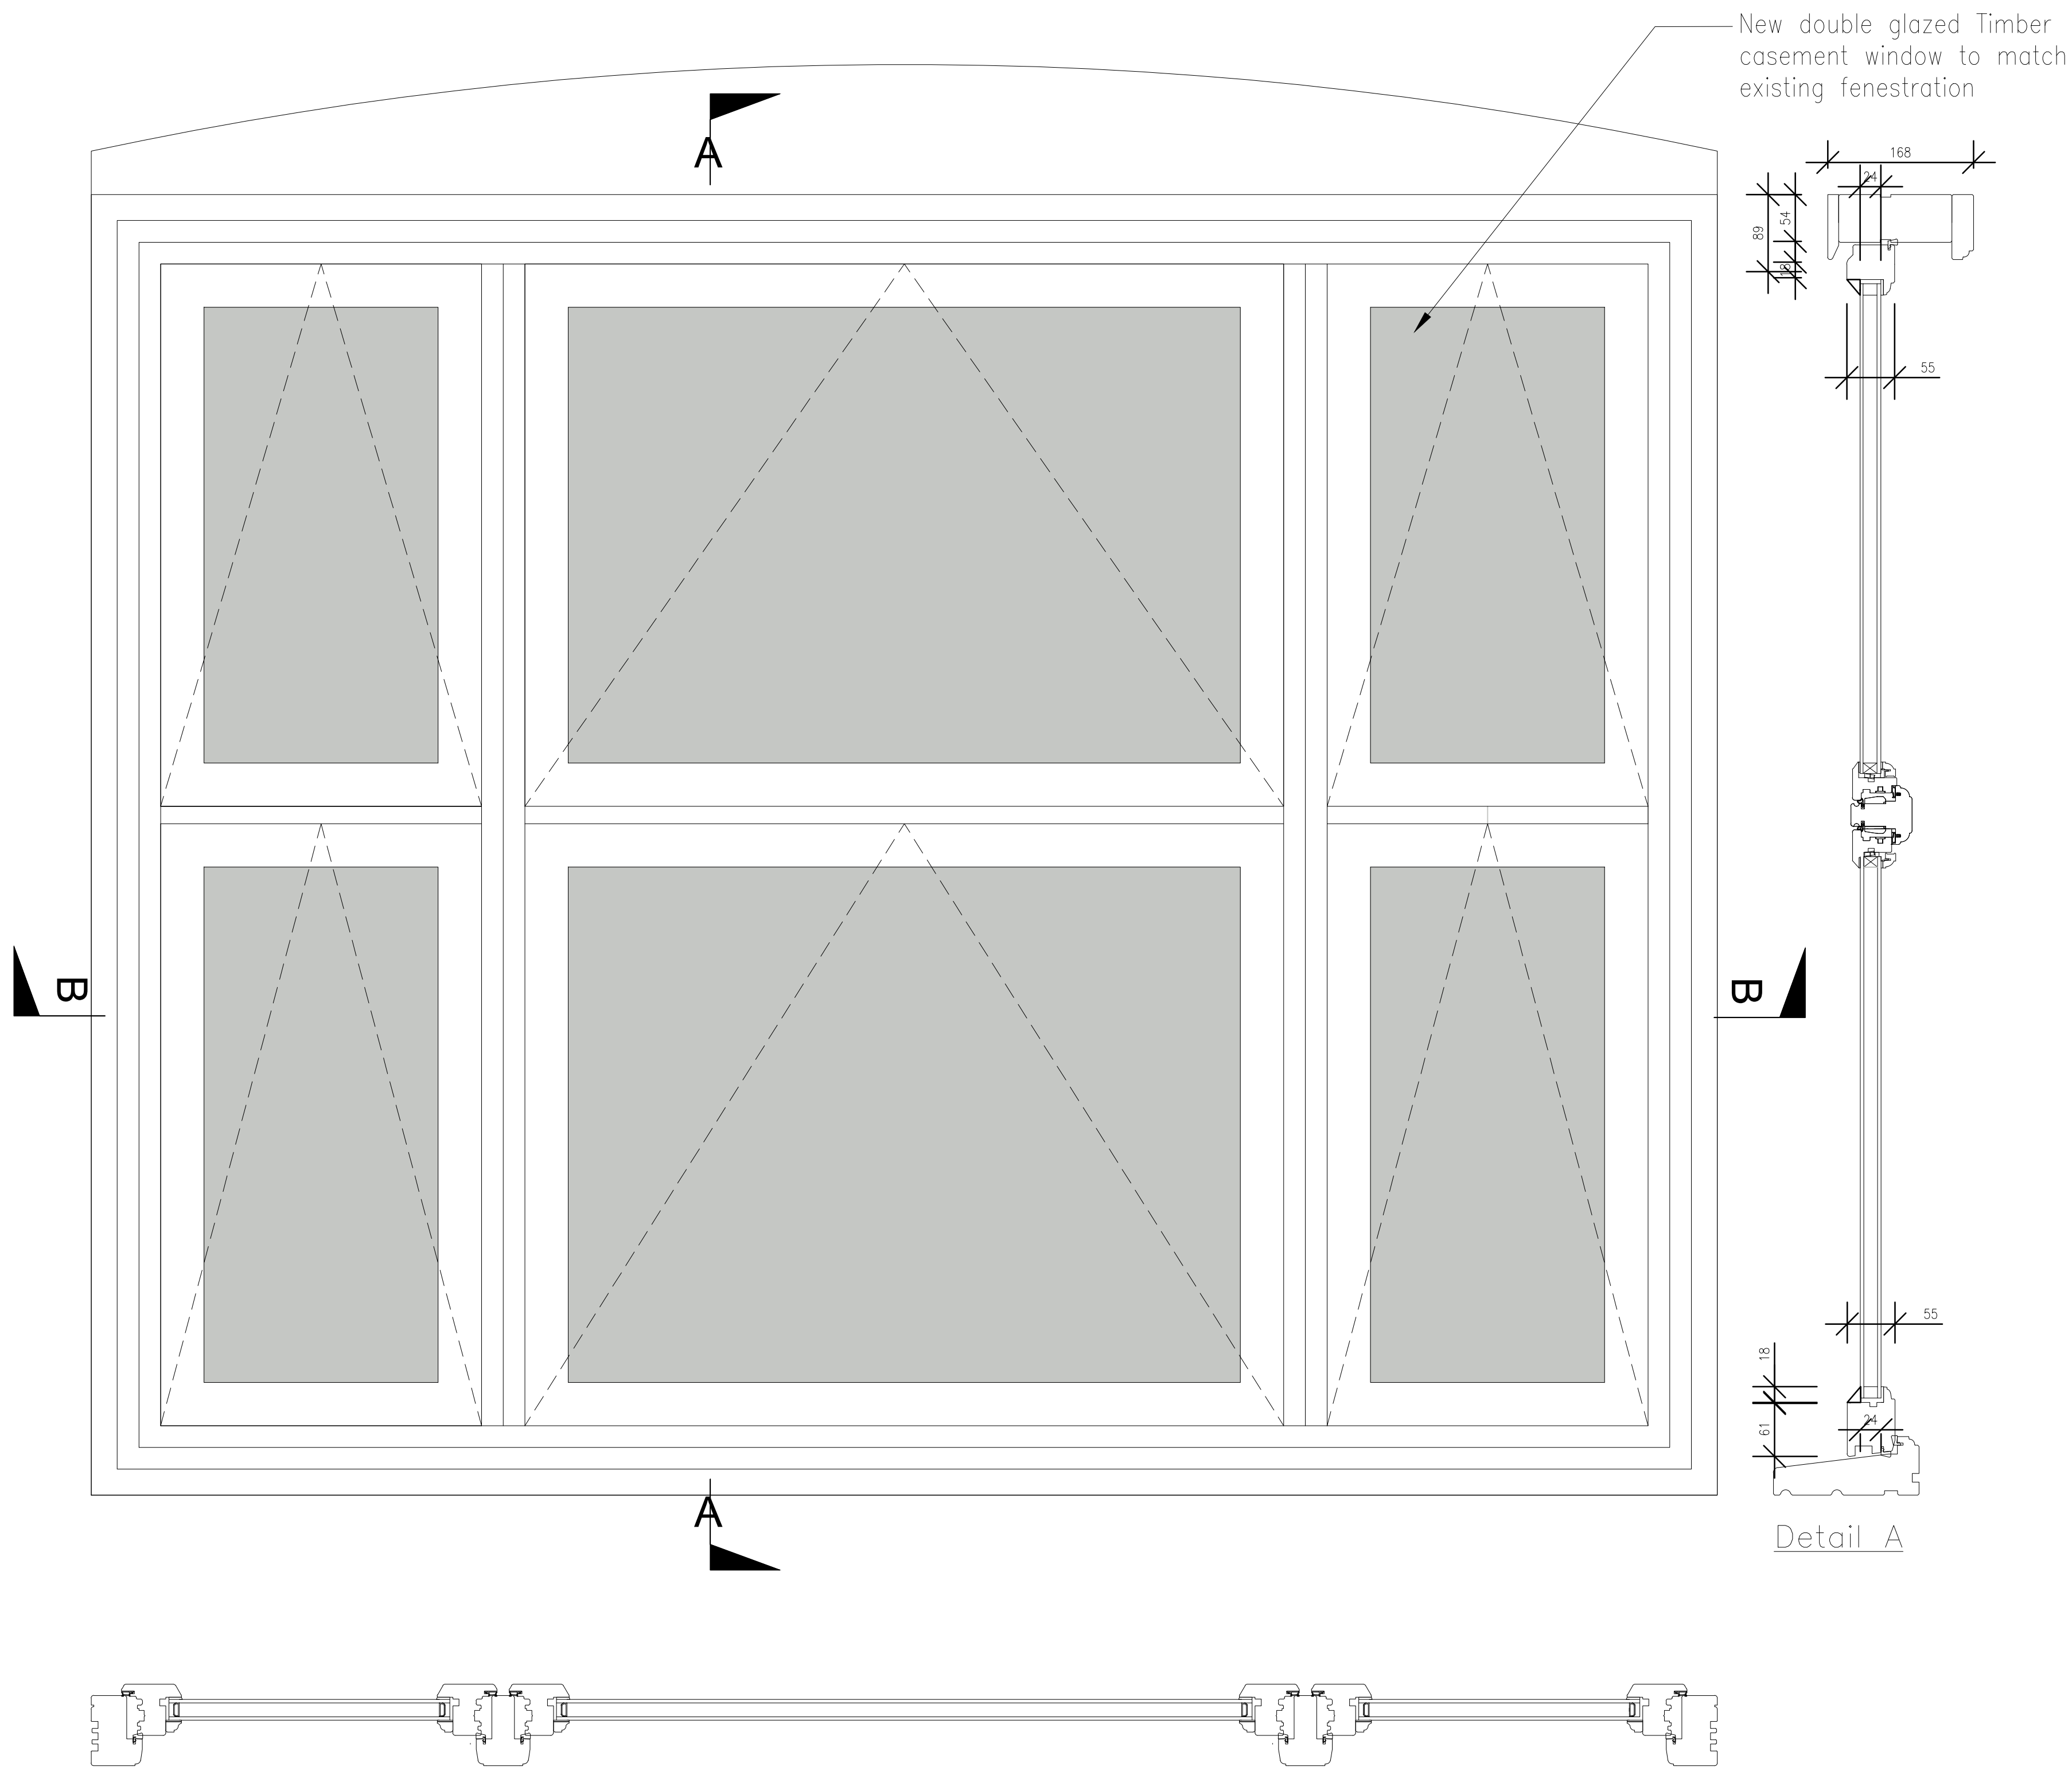

Detail B

Windows W18 Section Detail
1:5

