




NOTES

MATERIALS KEY

- ① RED FACING BRICKWORK
② PAINTED TIMBER BOARDING
③ TIMBER COLUMNS
④ LEAD
⑤ METAL FRAME DOUBLE GLAZED WINDOW/ DOOR

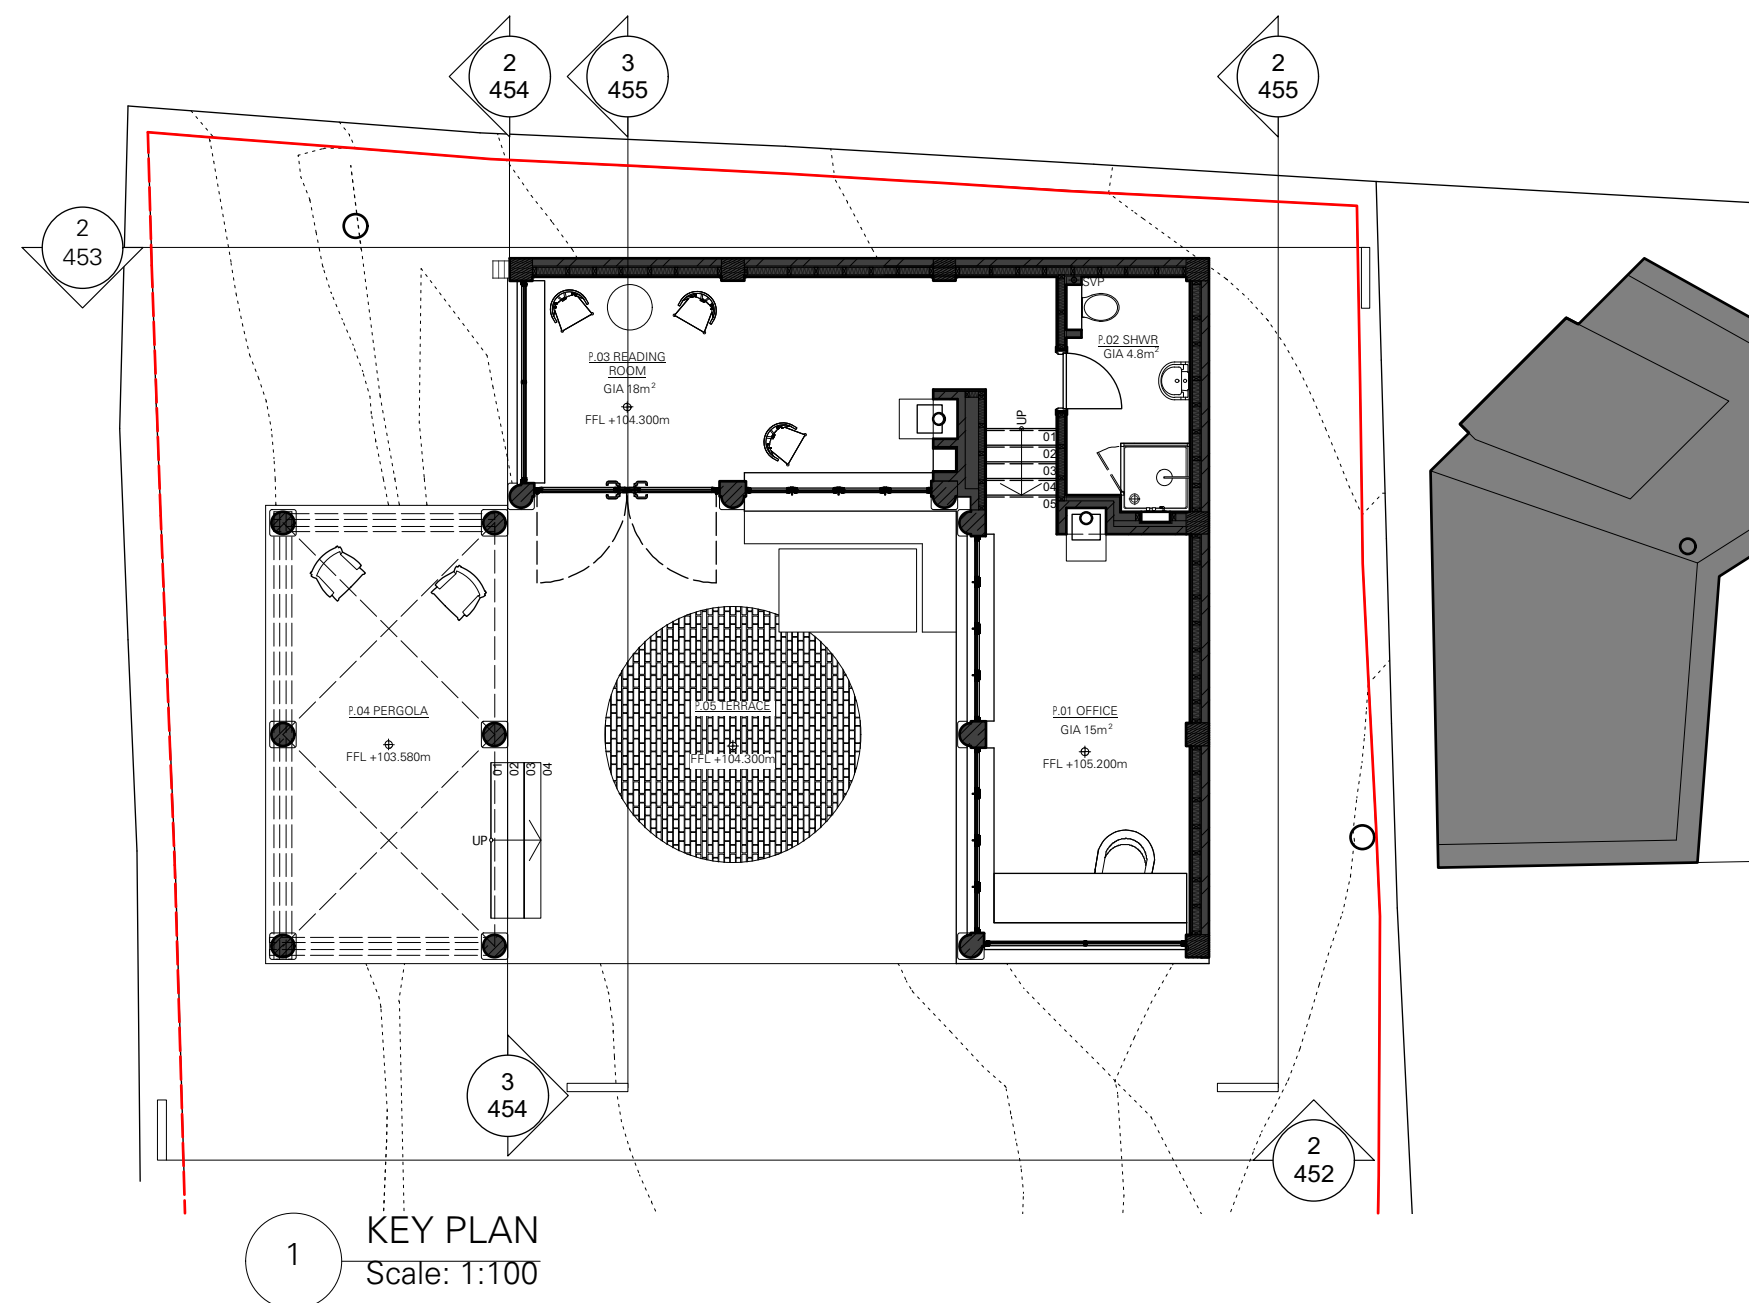

2 PROPOSED SOUTH WEST PERGOLA ELEVATION
Scale: 1:50

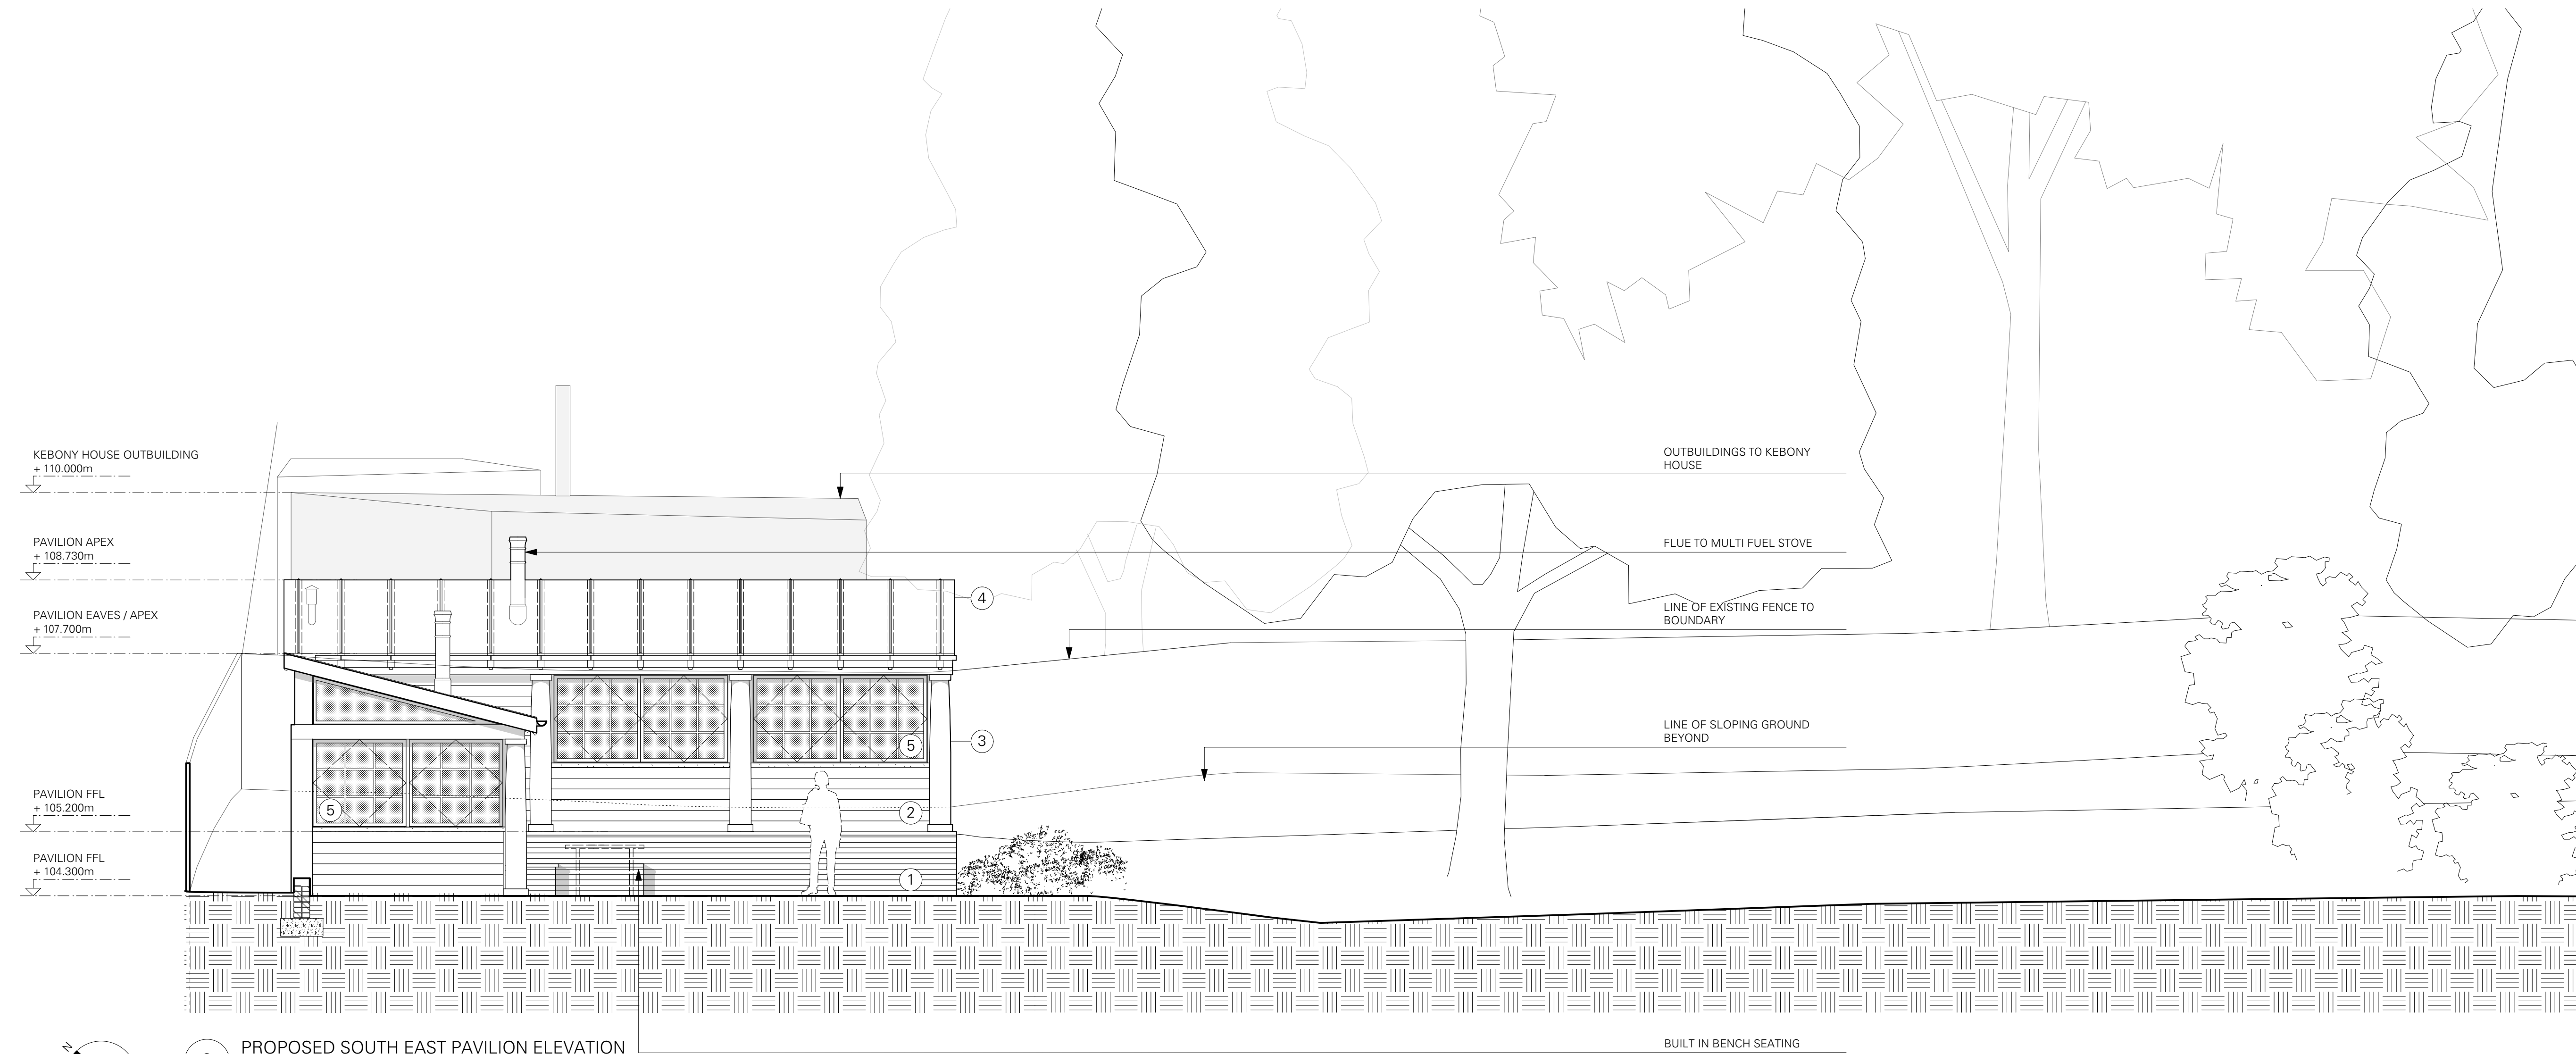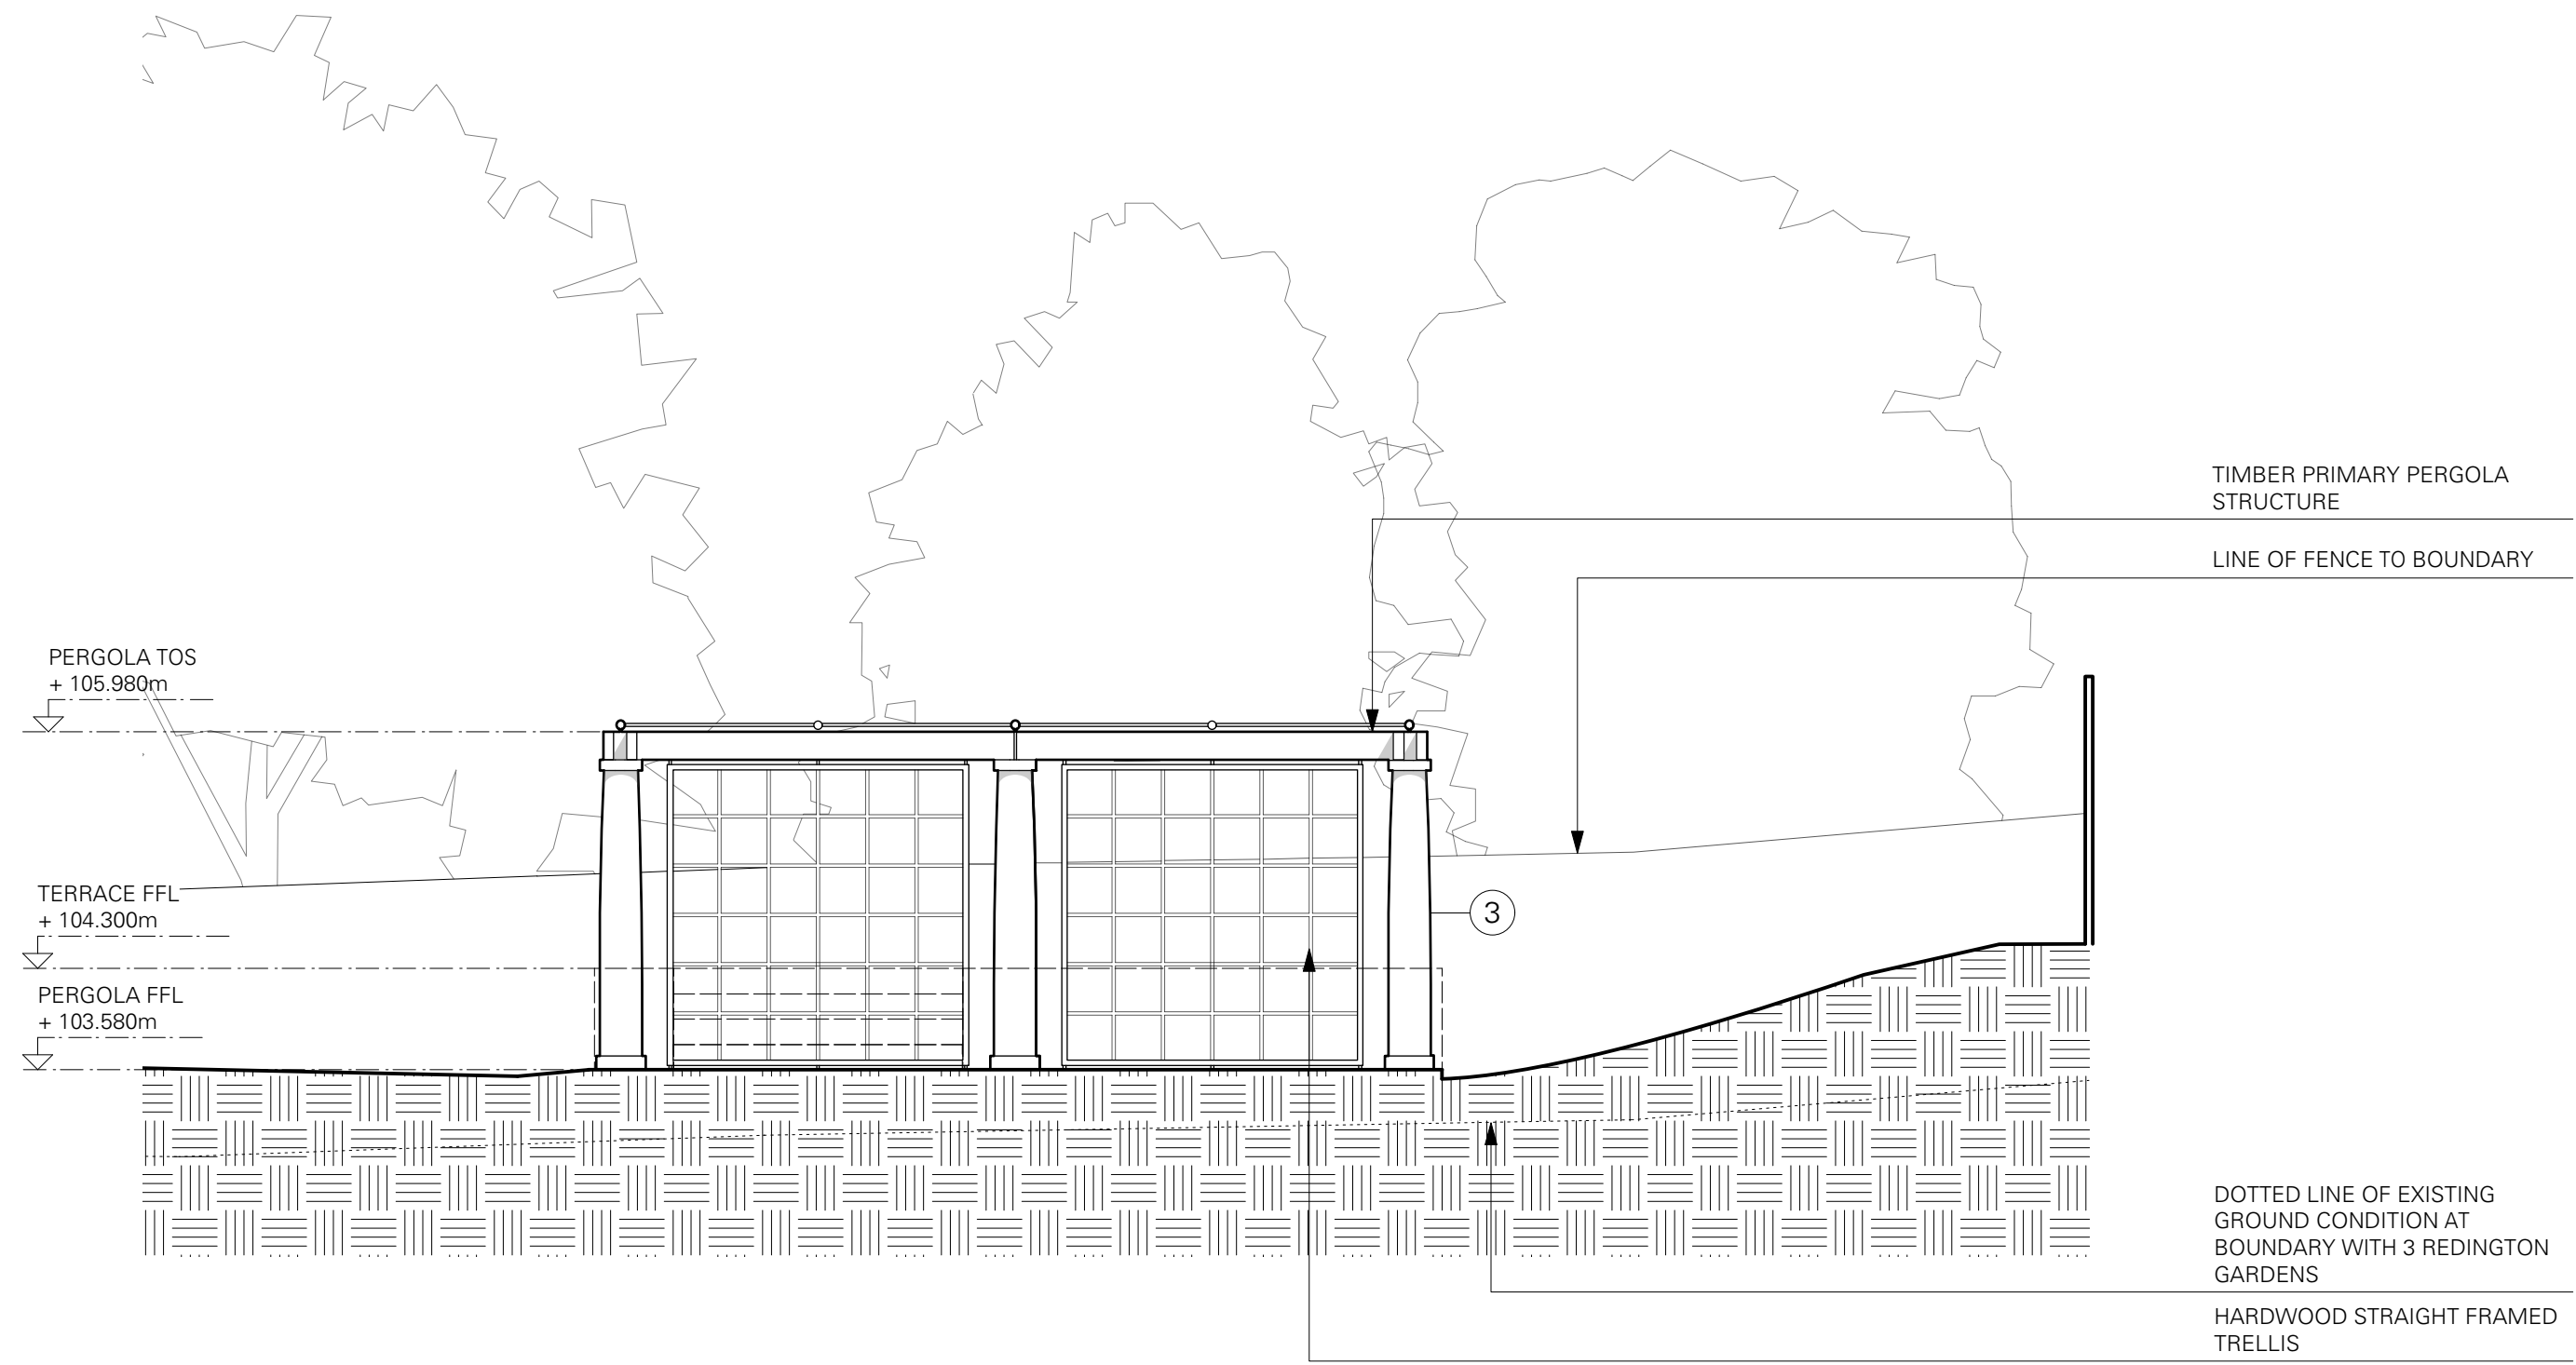

3 PROPOSED SOUTH EAST PAVILION ELEVATION
Scale: 1:50

PROPOSED PAVILION
SOUTH-EAST &
SOUTH-WEST PERGOLA ELEVATIONS

FOR PLANNING

DRAWING STATUS

350	1:50	454	PO
JOB NO.	SCALE (AS SHOWN)	DRAWING NO.	REV.

TC
A

Thomas Croft Architects
Studio 117
Great Western Studios
65 Alfred Road
London, W2 5EU
United Kingdom
+44 (0)20 8962 0066
email@thomascroft.com
www.thomascroft.com