


1 EXISTING ELEVATION COLONNADE
1 : 25

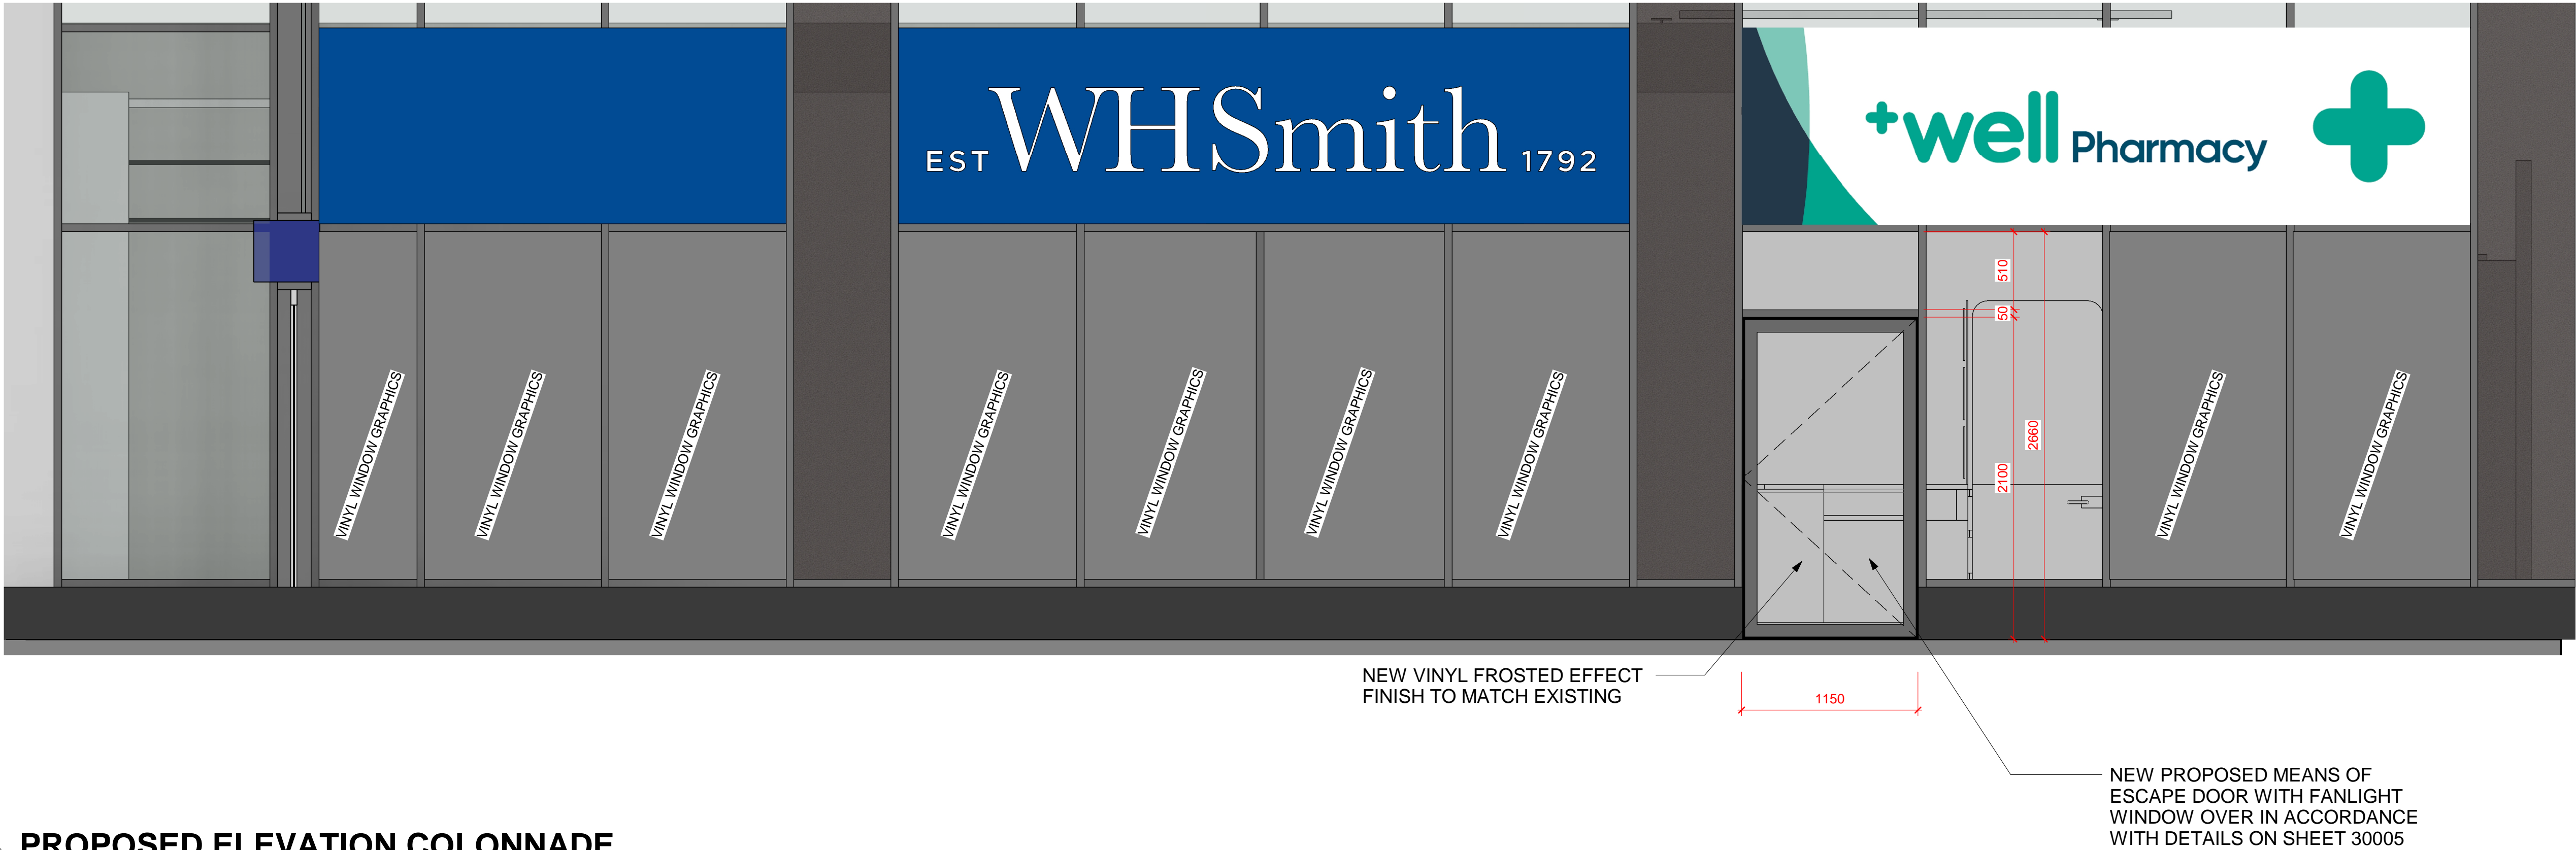

2 PROPOSED ELEVATION COLONNADE
1 : 25

NOTES ORIGINAL A1
THIS DRAWING IS COPYRIGHT OF BROOKER FLYNN ARCHITECTS LTD AND MAY NOT BE REPRODUCED IN ANY FORM NOR TRANSFERRED TO OTHER PARTIES BY ELECTRONIC MEANS WITHOUT PRIOR WRITTEN CONSENT. NO DIMENSIONS TO BE SCALED FROM THIS DRAWING.

02	08/02/22	REVISED IN LINE WITH NR COMMENTS	GB	GB
01	27/01/22	FIRST ISSUE NEW MOE DOOR	GB	GB
REV	DATE	DESCRIPTION	DRAWN	CHECKED



STORE NAME
WHS - Euston Colonnade
COUNTRY
UK

PROJECT
WHS - Euston Colonnade - Additional MOE Door

DRAWING
EXISTING AND PROPOSED ELEVATIONS

CONSULTANT
BROOKER FLYNN ARCHITECTS
DISCIPLINE DESCRIPTION
ARCHITECTURE
CONSULTANT LOGO



SCALE	PAPER SIZE	DATE	DRAWN	CHECKED
1 : 25	A1	01/27/22	Auth	Checke

STORE NUMBER	PROJECT No	DISCIPLINE CODE	DRAWING No
			23001

CONSULTANT PROJECT No	STATUS	REV
20.1020a	P	02

FOR APPROVAL