

ALL DIMENSIONS, LEVELS AND CLEARANCES TO BE CHECKED ON SITE PRIOR TO WORKS COMMENCING

THIS DRAWING SHOULD BE READ IN CONJUNCTION WITH ALL OTHER PROJECT RELATED DRAWINGS, SPECIFICATIONS AND CONDITIONS AS PART OF A SINGLE PROJECT PACKAGE.

ANY DISCREPANCY BETWEEN THIS DRAWING, OTHER DRAWINGS FORMING PART OF THIS CONTRACT, OR THE SPECIFICATION / BILLS OF QUANTITIES MUST BE REPORTED TO THE PROJECT MANAGER PRIOR TO COMMENCEMENT OF ANY WORK OR ORDERING OF ANY MATERIALS.

PLEASE CONSULT THE AUTHOR OR PROJECT MANAGER SHOULD THE READER REQUIRE CLARIFICATION ON ANY PART OF THIS DRAWING.

THE COPYRIGHT OF THE DRAWING AND DESIGN IS THE PROPERTY OF THE COMPANY. THIS INFORMATION HAS BEEN ISSUED UNDER SPECIFIC TERMS FOR THIS PROJECT AND MAY ONLY BE USED AND REPRODUCED ACCORDINGLY.

NOTES

1	14.02.22	MF	BG	JM	Planning Issue
1	07.02.22	MF	BG	JM	Planning Issue
1	03.02.22	MF	BG	JM	Planning Issue
v	Date	By	Chk	Apr	Comment



FRANKHAM

Frankham Consultancy Group Limited

E: enquire@frankham.com
www.frankham.com

LONDON OFFICE	OXFORD OFFICE
Irene House Five Archers Business Park Maidstone Road Salford, Kent DA14 54E T: 020 8309 7777	Wootton Business Park Bensaleigh Road Wootton, Abingdon Oxfordshire OX11 16FD T: 01865 322500
LONDON OFFICE	STEVENAGE OFFICE
Third Floor Baird House 15-17 St Cross Street London EC1N 8JW T: 020 3615 0790	Suite 237, Second Floor Kings Court Business Centre London Road, Stevenage Hertfordshire SG1 2NG T: 0202 3714 7063

Client:

AD Group

Project Title:

199 Sumatra Road,
London,
NW6 1PS

Drawing Title:

Existing Window Details


Status:

PLANNING ISSUE

Drawn By: MF	Designed By: MF	Checked By: BG	Approved By: JM
-----------------	--------------------	-------------------	--------------------



Original Issue Date: 03/02/2022	Scale @ A1: 1:5
------------------------------------	--------------------

Job No/ File Ref		Originator	Zone	Level
228021		FCG	SR	DE
Type	Discipline	Number	Suitability	Revision
DR	B	2401	S4	P01

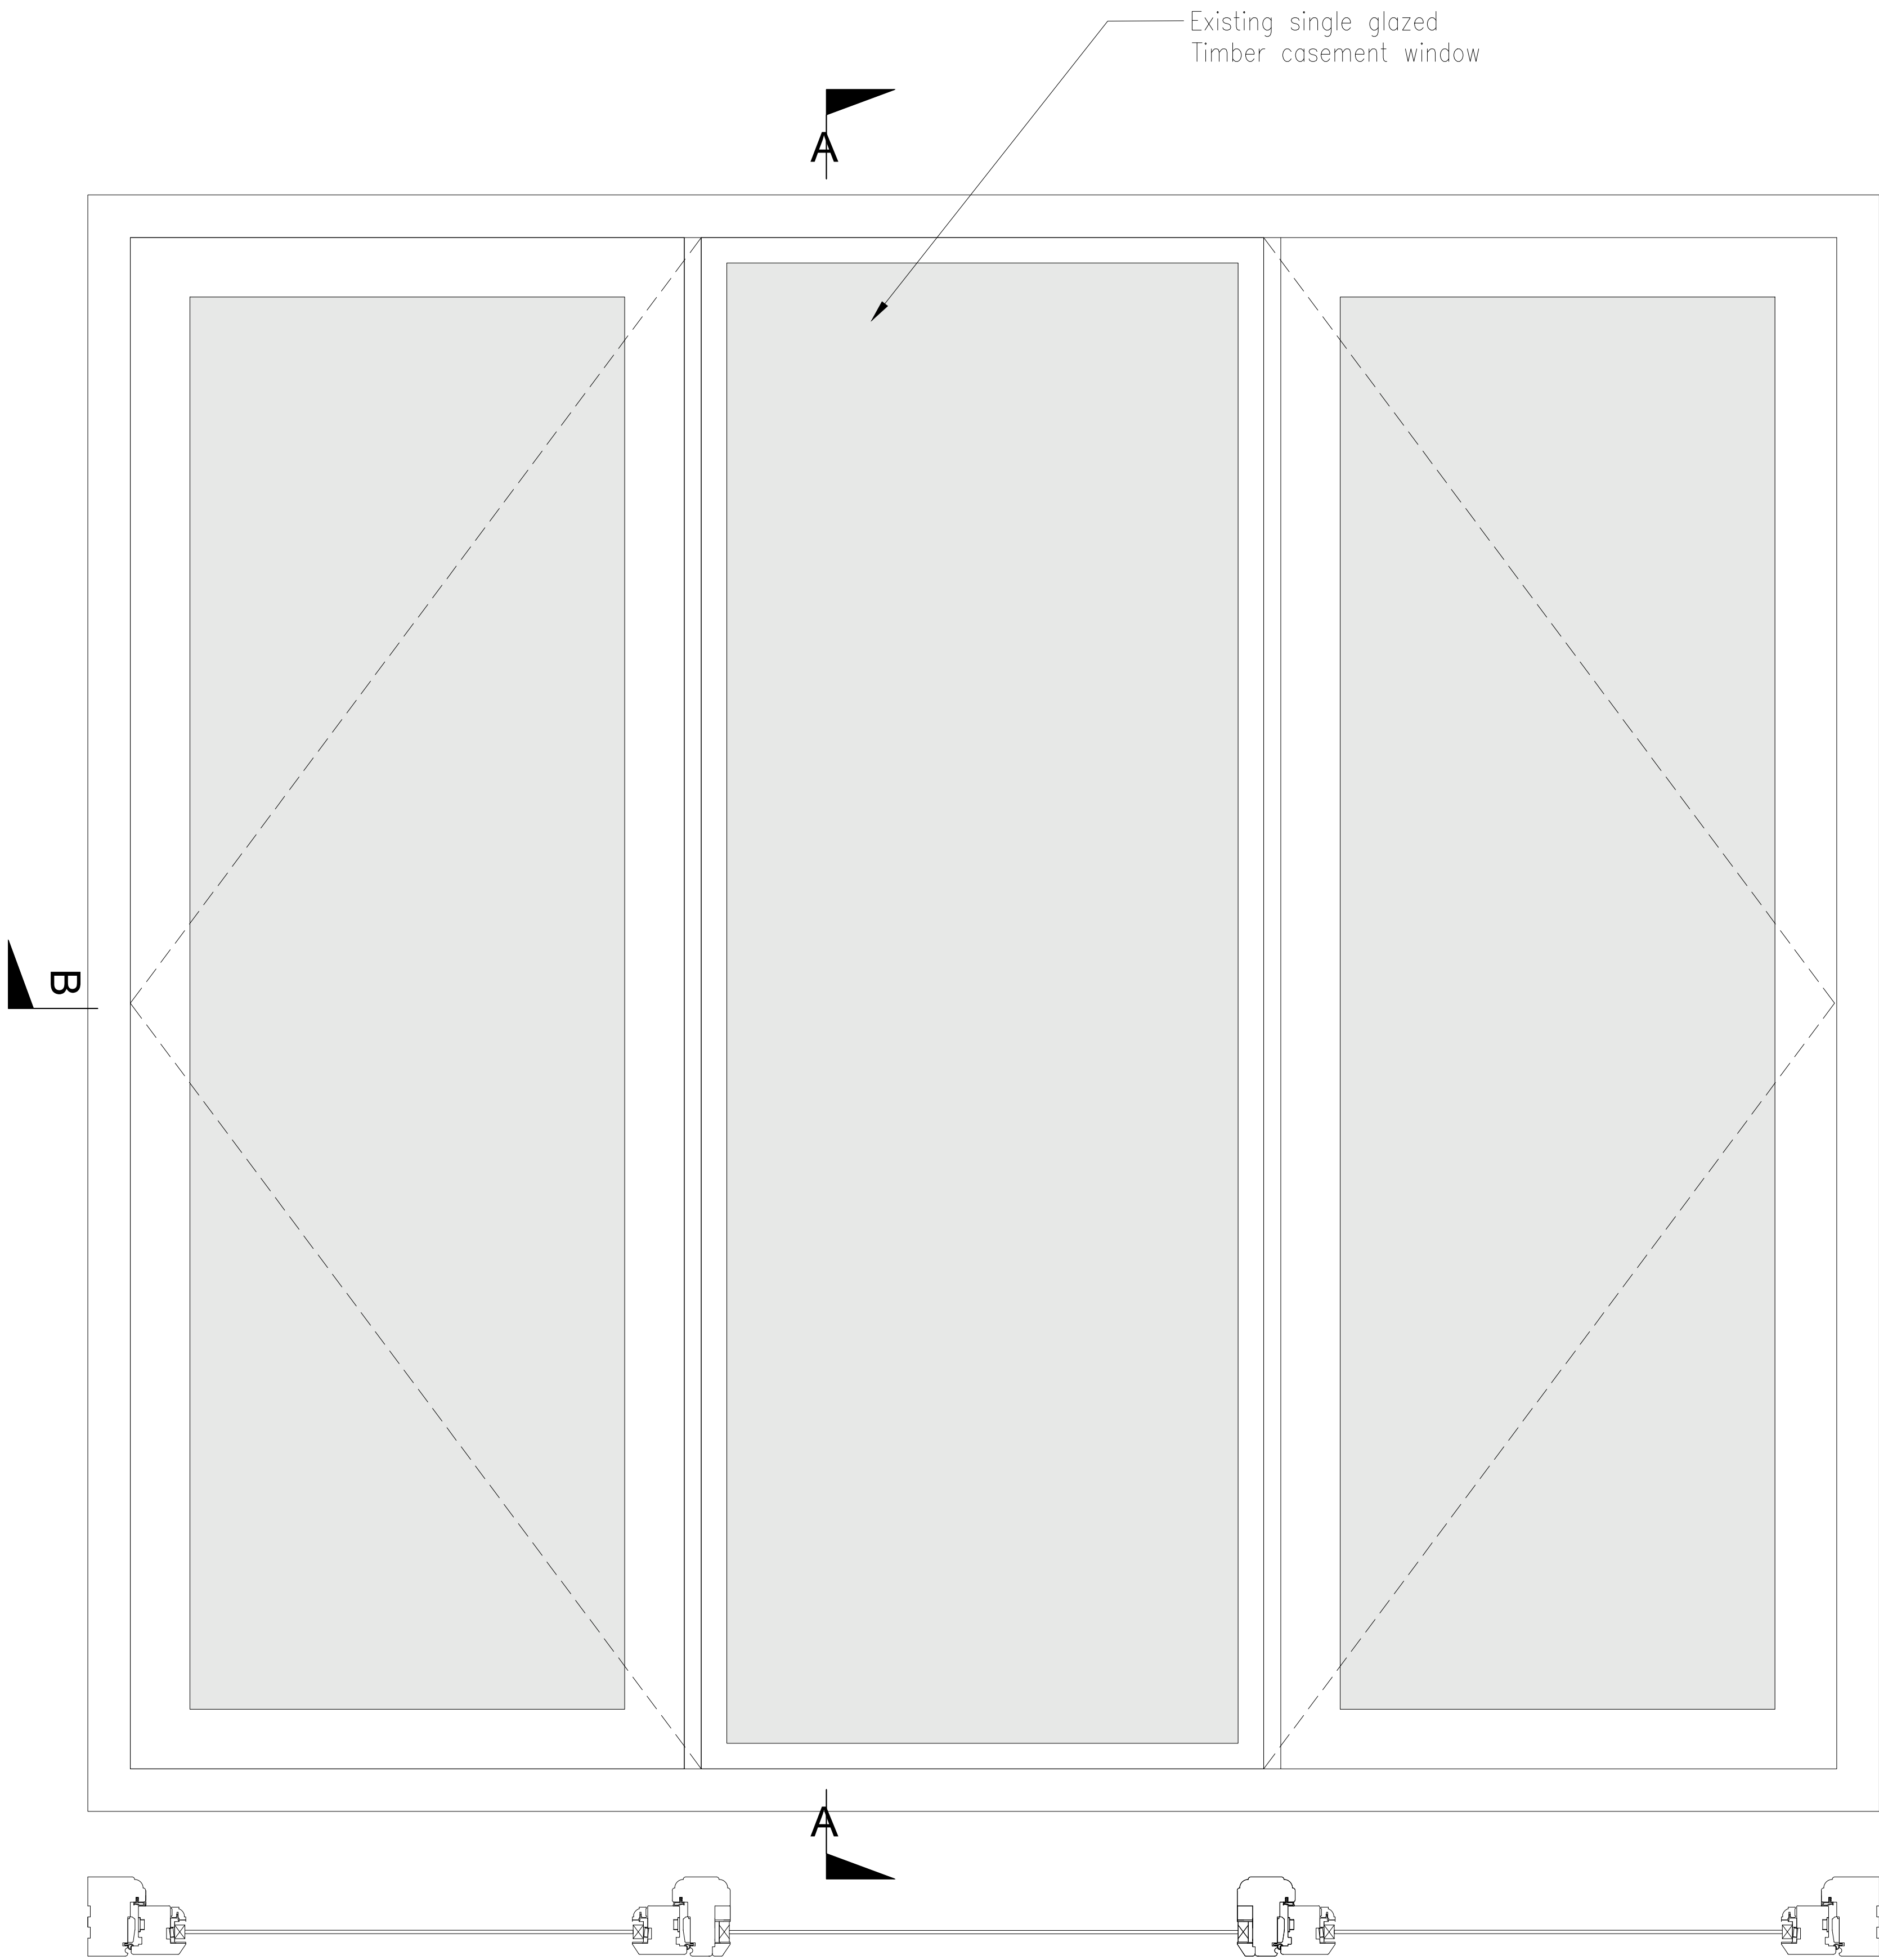

Detail B

Existing Windows W12 Section Detail
1:5

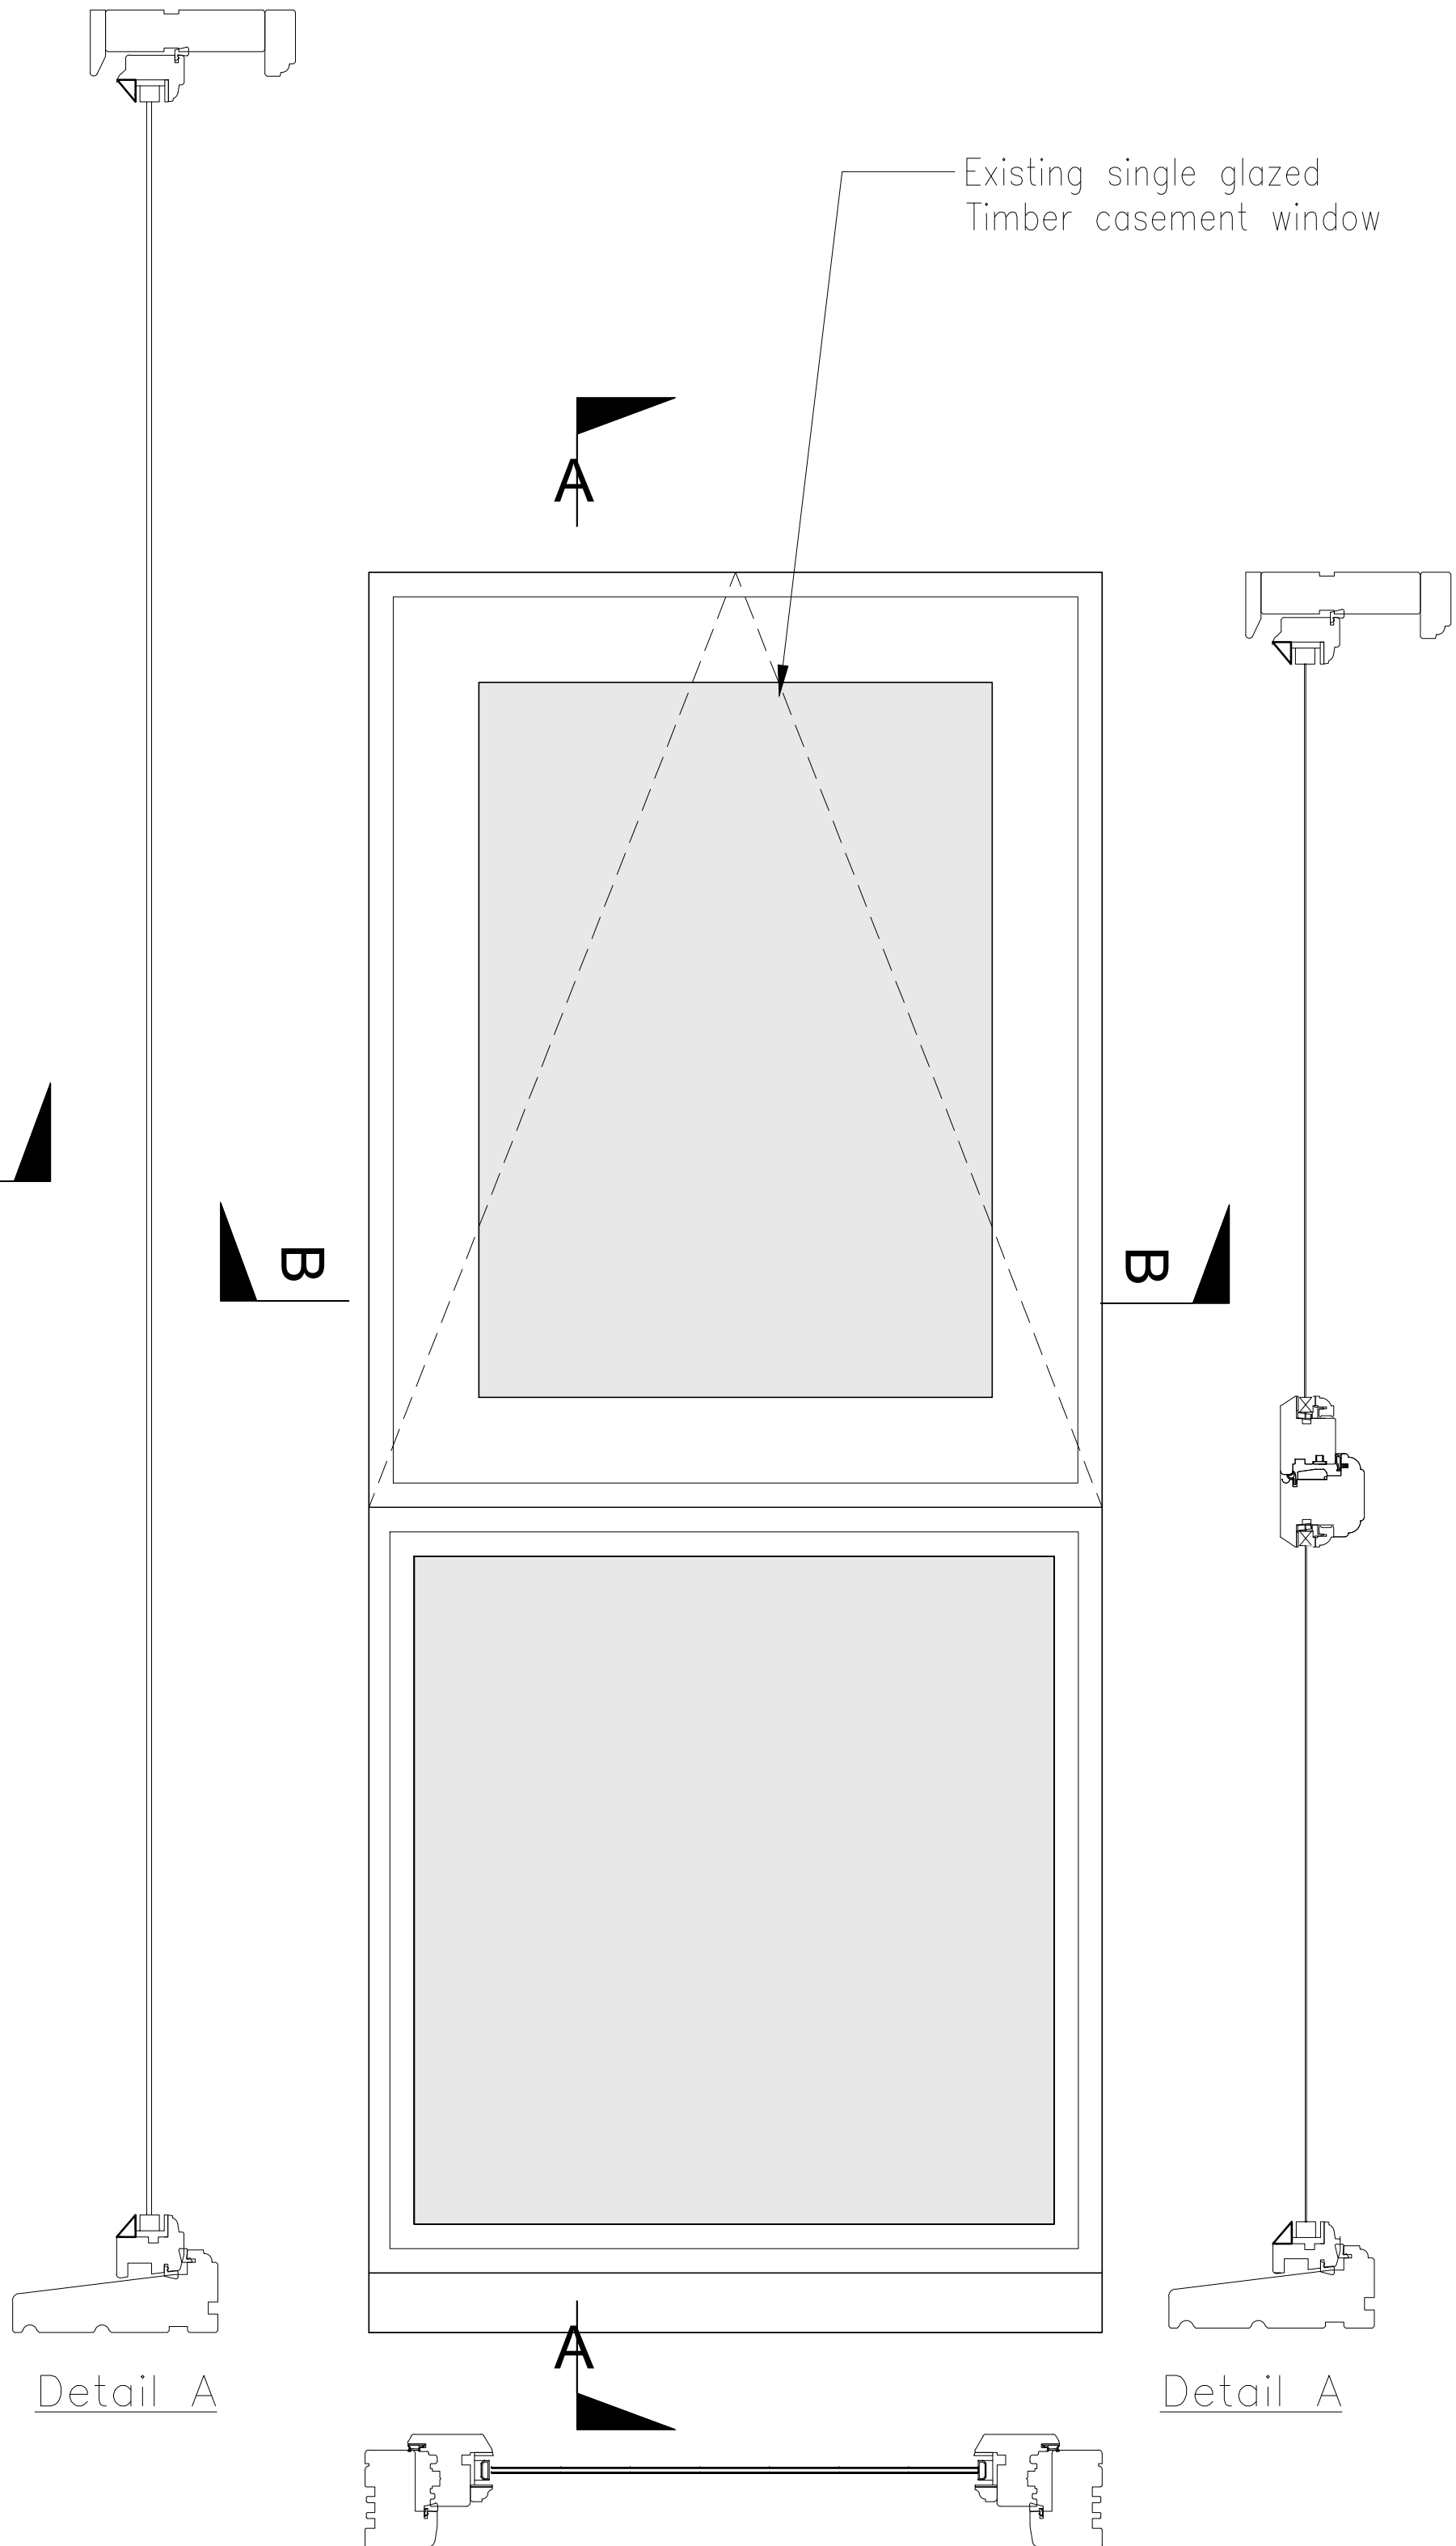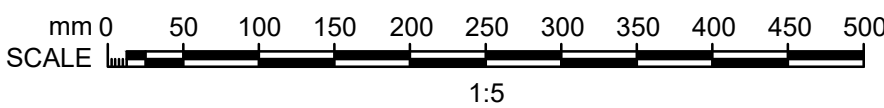

Detail A

Detail A

Detail B

Existing Windows W08 Section Detail
1:5