



General Notes
 The drawing is copyright of the author. All rights reserved. No reproduction in any material form is permitted without consent. Do not scale from this drawing. All dimensions are in mm unless stated otherwise. Dimensions, levels, sizes and location of particulars are to be verified by the contractor on site prior to engaging in any works. This drawing may incorporate information from other professionals. Responsibility cannot be accepted for the integrity and accuracy of such information.

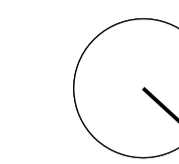

KEY |


Location and types of Fire safety equipment are subject to review and a Fire Risk Assessment - All fire safety equipment should be in accordance with BS 5306 (Fire Protection Installations & Equipment on Premises)

- Premises | Boundary Outline
- ↔ Access & Egress Points
- FE Fire Extinguisher
- F Fire Alarm (Ceiling Mounted)
- S Smoke Detector (Ceiling Mounted)
- Indicative Loose Furniture
- Licensed Area

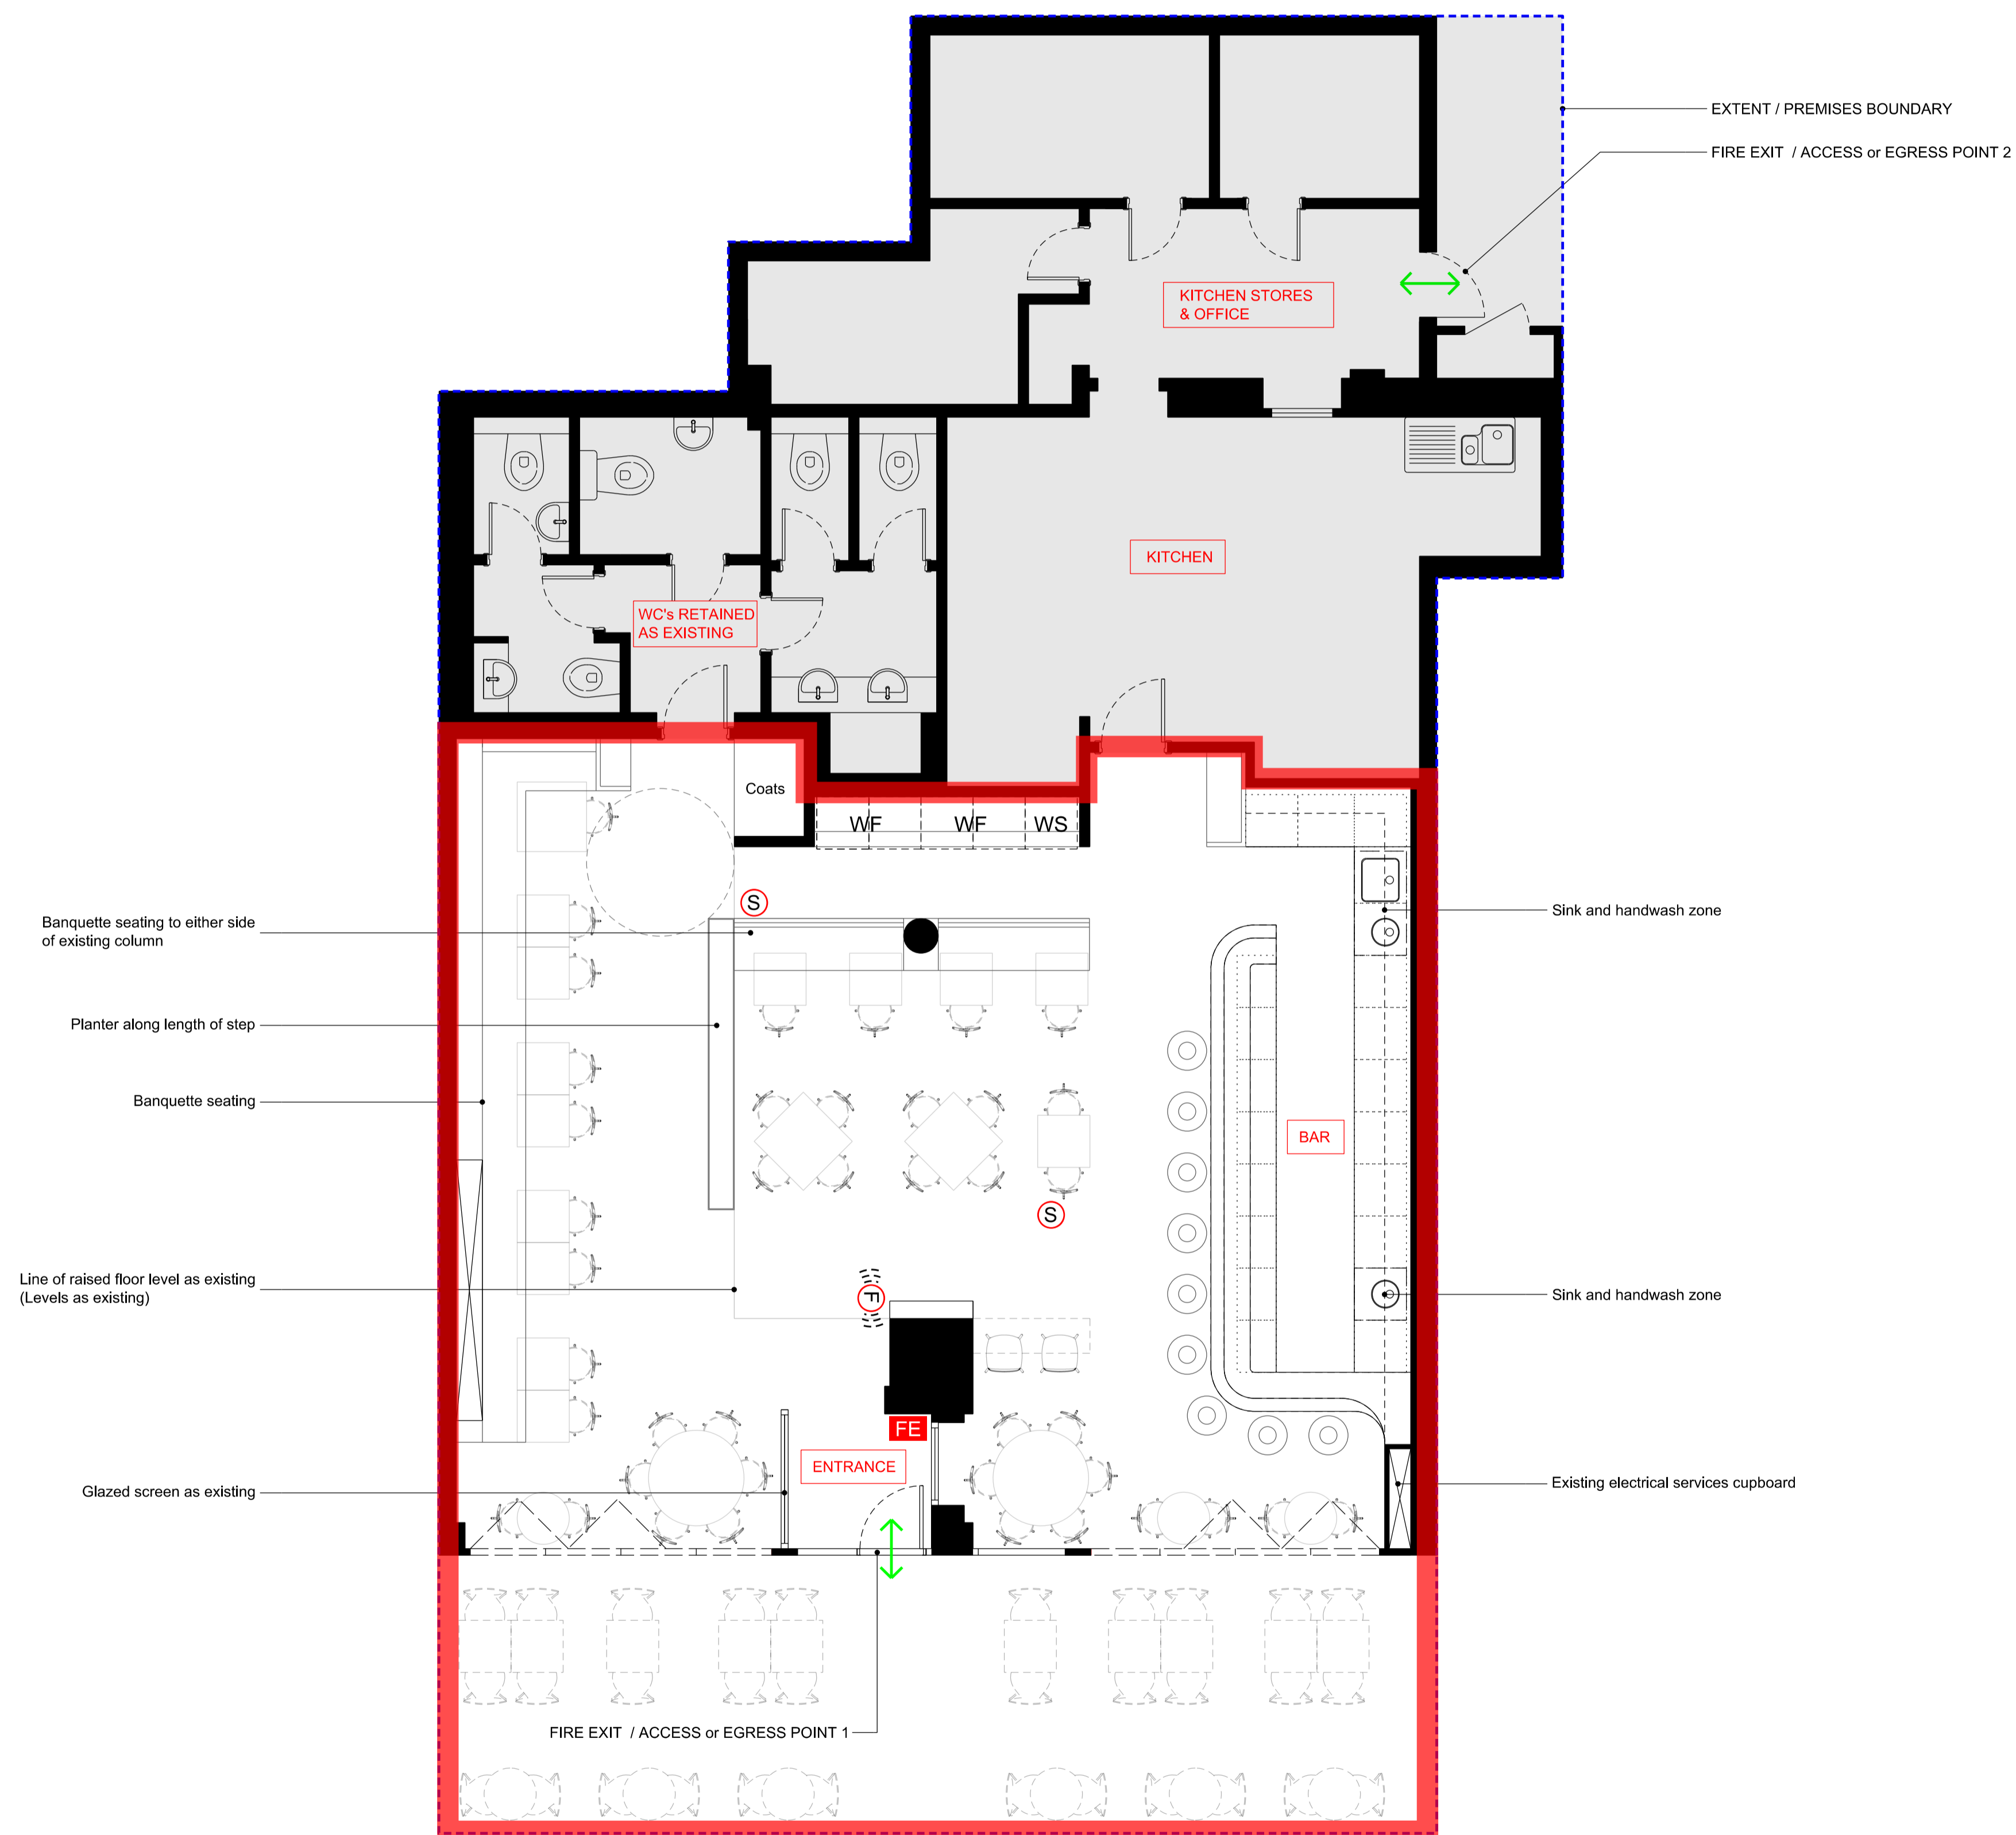

Banquette seating to either side of existing column
 Planter along length of step
 Banquette seating
 Line of raised floor level as existing (Levels as existing)
 Glazed screen as existing

External loose furniture arrangement indicative & subject to the necessary licenses and approvals from the Local Authority

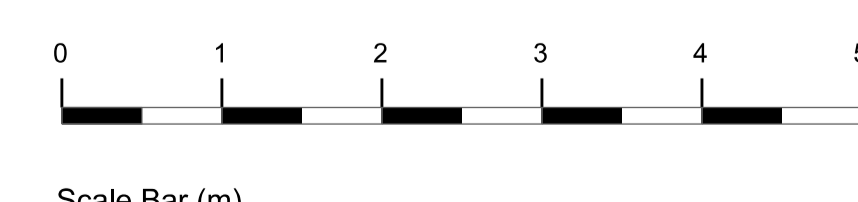

P01	02.07.21	Issue to client				TD
Rev	Date	Reason for Issue				Chk

Project
 205 - 207 Haverstock Hill

Title
 Ground Floor - Layout Plan

Date 02.07.21	Scale @ A1/A3 1:50/100	Drawn TD	Checked JE
------------------	---------------------------	-------------	---------------

Status
Information

Drawing Number 207HH_500	Revision P01
-----------------------------	-----------------