


PLANNING PERMISSION

DRAWINGS INDICATE DESIGN INTENT ONLY.
ALL DIMENSIONS IN MILLIMETERS UNLESS NOTED OTHERWISE.
THE CONTRACTOR IS RESPONSIBLE FOR TAKING AND CHECKING ALL DIMENSIONS.
DO NOT SCALE FROM THE DRAWING.
REPORT ALL CONFLICTS OF INFORMATION TO GLSTUDIO AND SEEK ADVICE BEFORE PROCEEDING.
THIS DRAWING IS THE COPYRIGHT OF GLSTUDIO LTD.

KEY PLAN

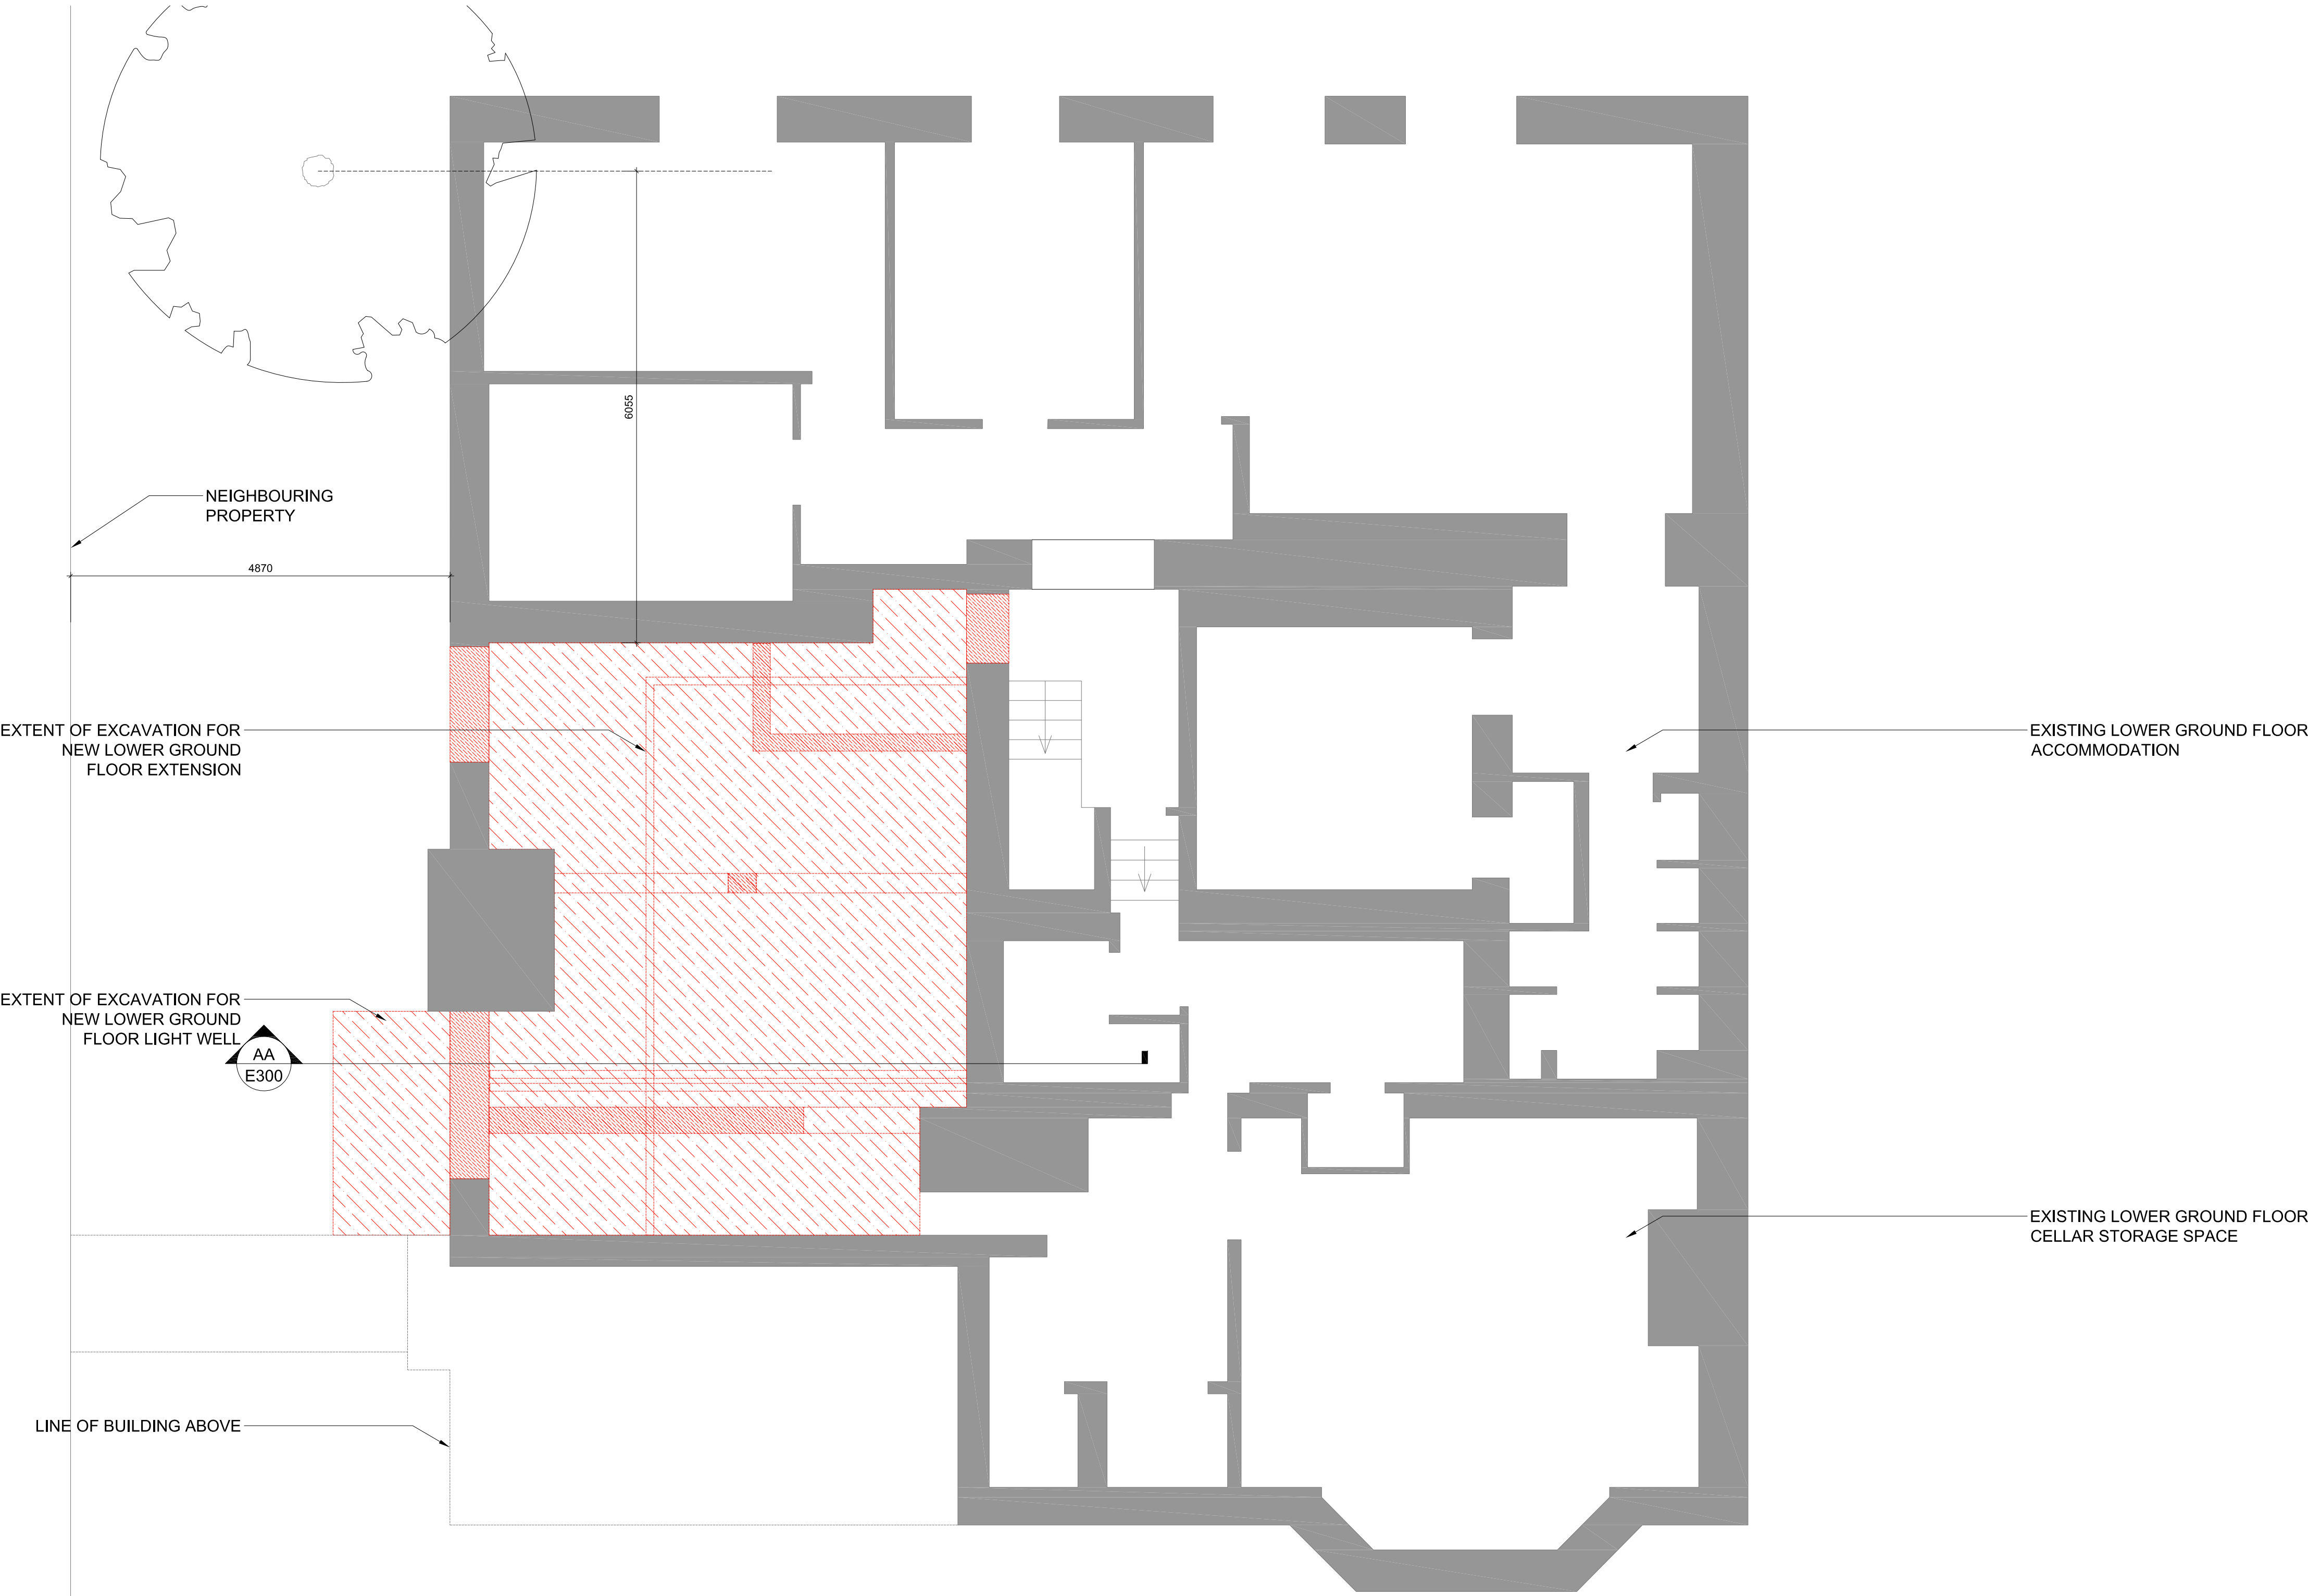

FRONT OF PROPERTY (DALEHAM GARDENS)

A 22.02.22 EXISTING ACCOMMODATION ON LOWER GROUND FLOOR INDICATED

NO. DATE ISSUE/REVISION

8 DALEHAM GARDENS

GLSTUDIO
Architecture Design Landscape
www.glstudio.london

DRAWING TITLE
EXISTING LOWER GROUND FLOOR

DRAWN GL SCALE 1:50 @ A1
CHECKED - DATE 08.02.20
PROJECT NO. DRAWING NO.

0012 E1-LG

© 2019 GLSTUDIO LTD.

DEMOLITION PLAN LEGEND

- EXISTING STRUCTURE
- AREA OF EXCAVATION. FOR DEPTH OF EXCAVATION, REFER TO E300 SECTION DRAWINGS AND STRUCTURAL ENGINEER'S DETAILS
- PARTITION, DOOR, GLAZING, ETC. TO BE REMOVED
- EXISTING WALLS/STRUCTURE/PARTITIONS TO BE REMOVED

N

0 1 2 3 4 5 6 7 8 9 10 METRE