


PLANNING PERMISSION

DRAWINGS INDICATE DESIGN INTENT ONLY.  
ALL DIMENSIONS IN MILLIMETERS UNLESS NOTED OTHERWISE.  
THE CONTRACTOR IS RESPONSIBLE FOR TAKING AND CHECKING ALL DIMENSIONS.  
DO NOT SCALE FROM THE DRAWING.  
REPORT ALL CONFLICTS OF INFORMATION TO GLSTUDIO AND SEEK ADVICE BEFORE PROCEEDING.  
THIS DRAWING IS THE COPYRIGHT OF GLSTUDIO LTD.

KEY PLAN

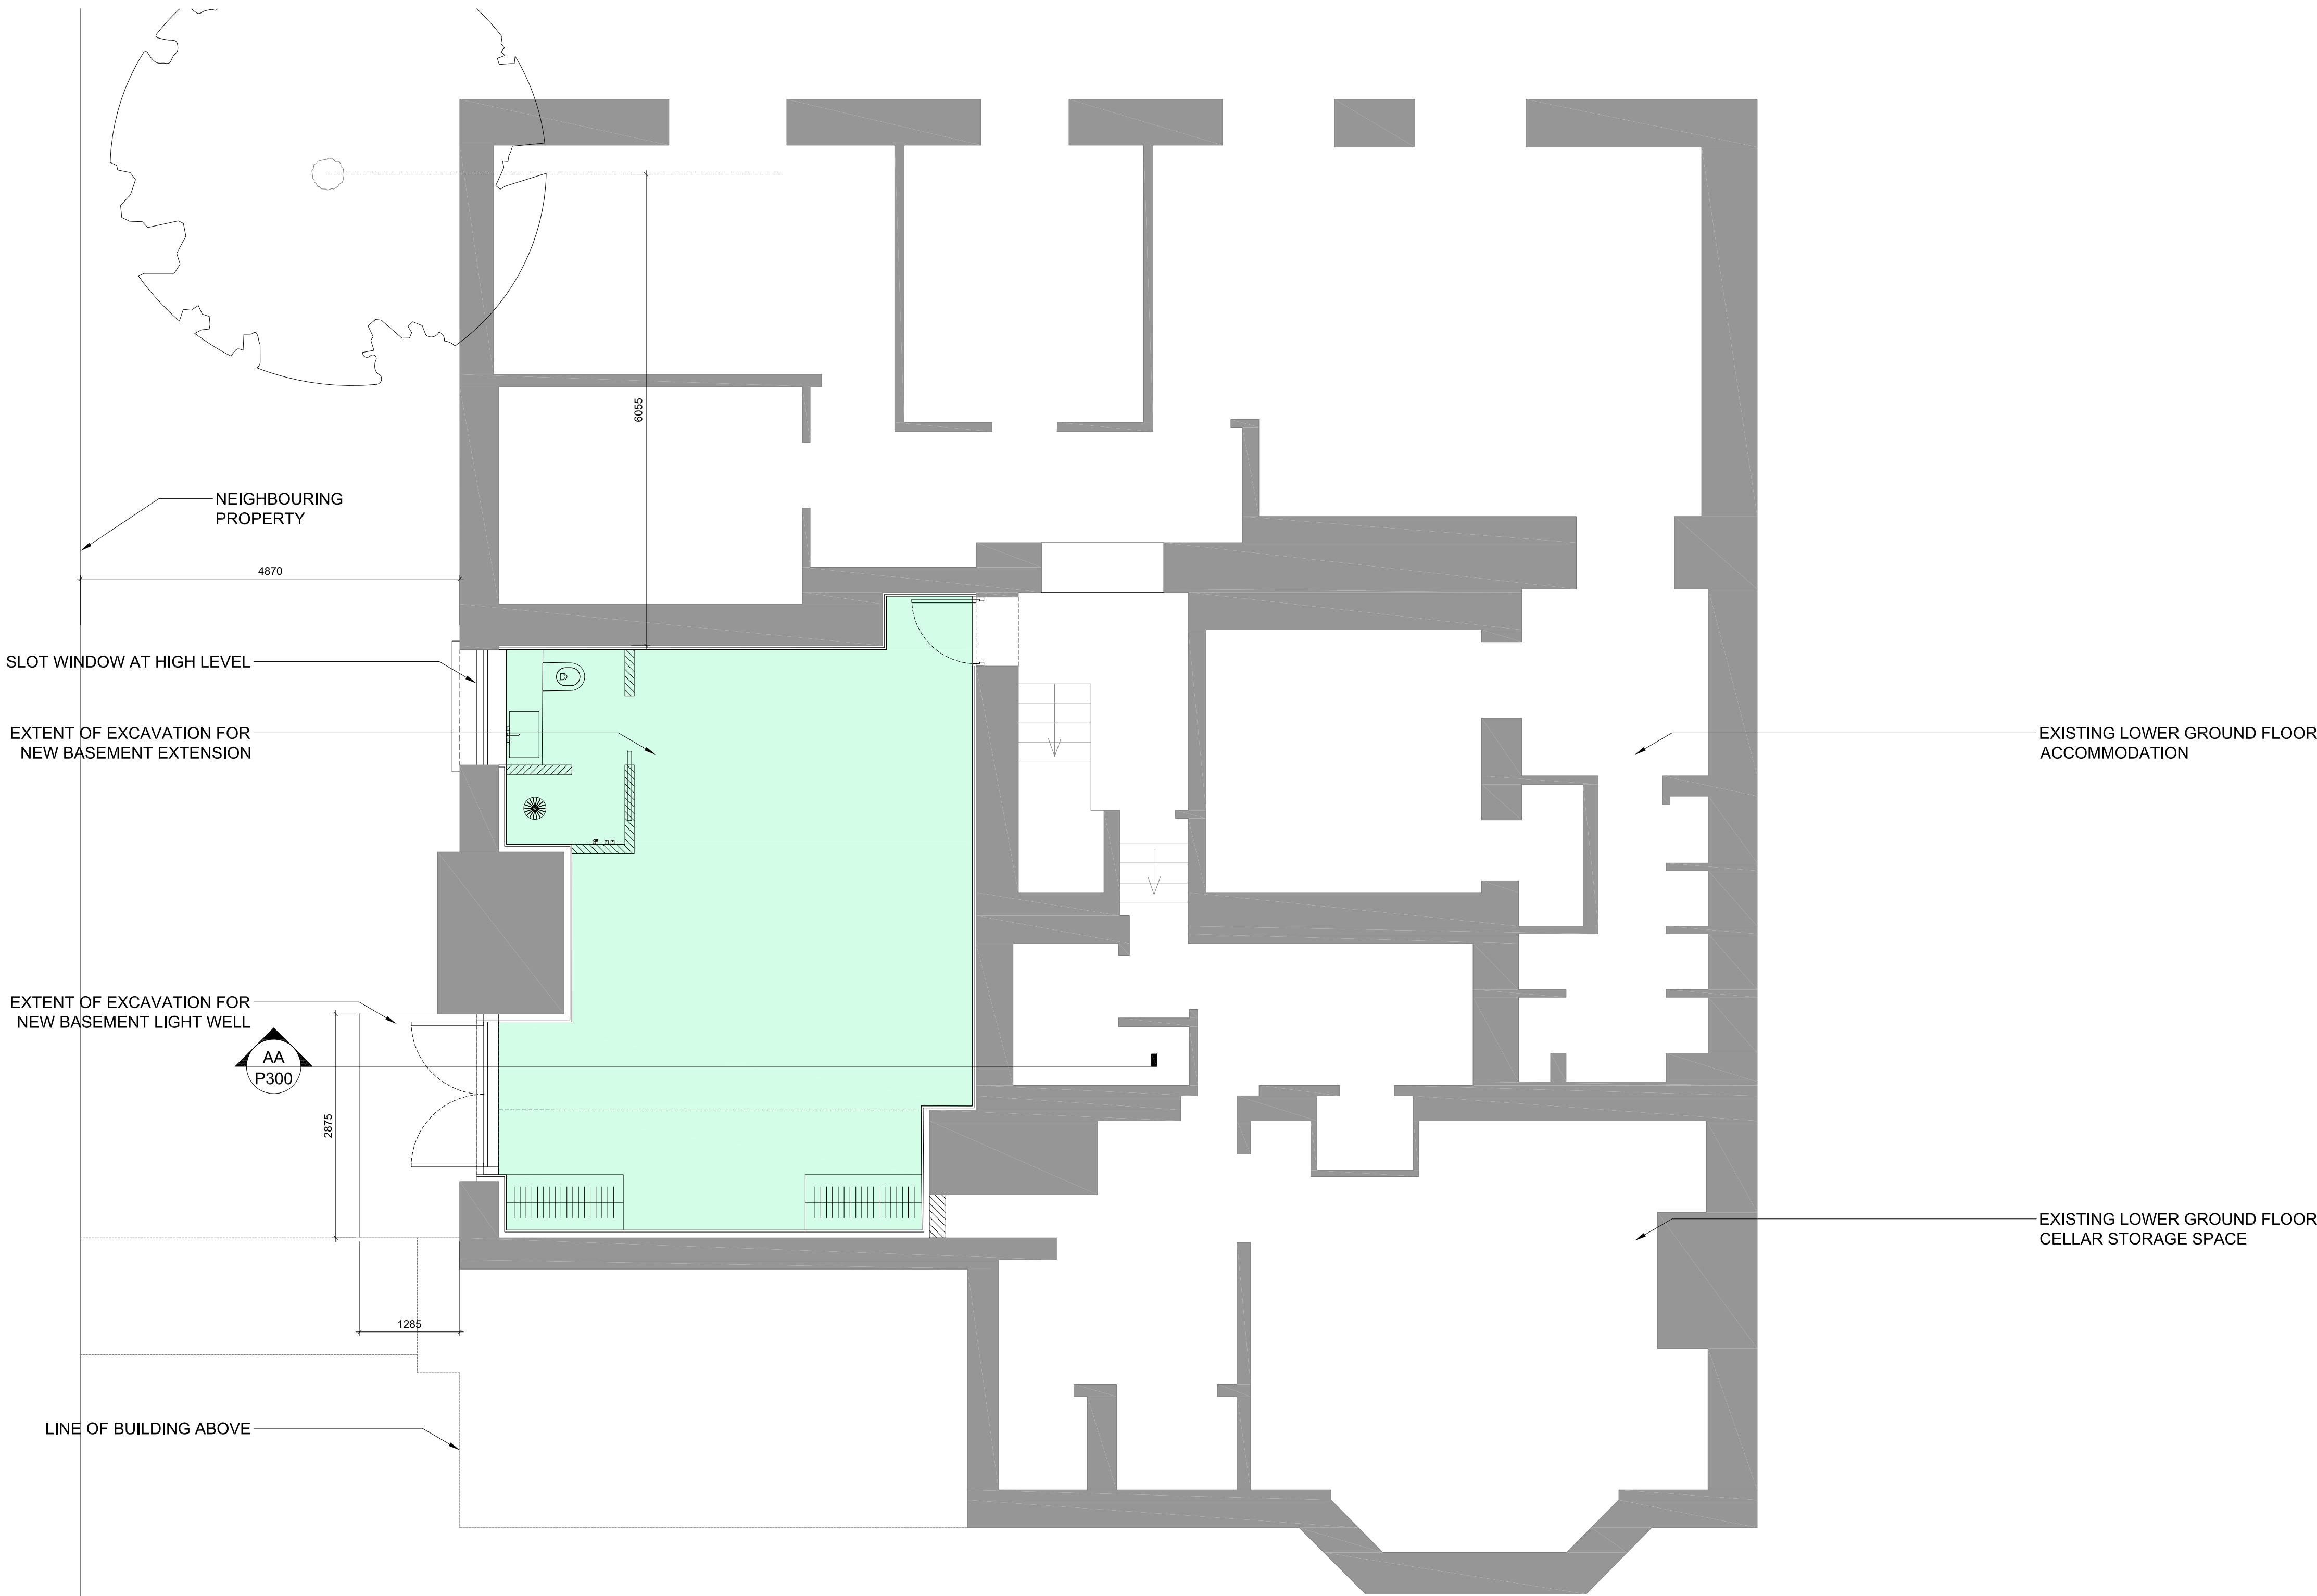

FRONT OF PROPERTY (DALEHAM GARDENS)

A 22.02.22 EXISTING ACCOMMODATION ON LOWER GROUND FLOOR INDICATED

NO. DATE ISSUE/REVISION

8 DALEHAM GARDENS

GLSTUDIO  
Architecture Design Landscape  
www.glstudio.london

DRAWING TITLE  
PROPOSED LOWER GROUND FLOOR

DRAWN GL SCALE 1:50 @ A1  
CHECKED - DATE 08.02.20

PROJECT NO. 0012 DRAWING NO. P1-LG

© 2019 GLSTUDIO LTD.

PROPOSED PLAN LEGEND

EXISTING STRUCTURE

EXTENT OF NEW EXTENSION

N

0 3 6 9 12 15 18 21 24 27 30 METRE