
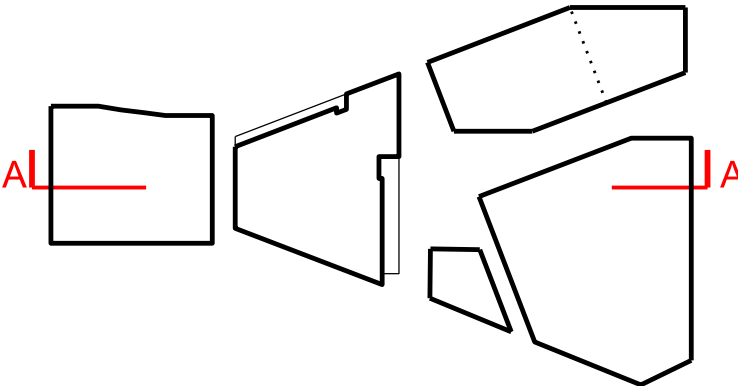


Revisions			By	Chk
\ 210305	Issued For Planning		MB	GP
A 210305	Issued For Planning (no annotation)		MB	GP
B 220211	Issued For Planning (no annotation)		DD	GP
C 220216	Issued For Planning (no annotation)		DD	GP

Notes

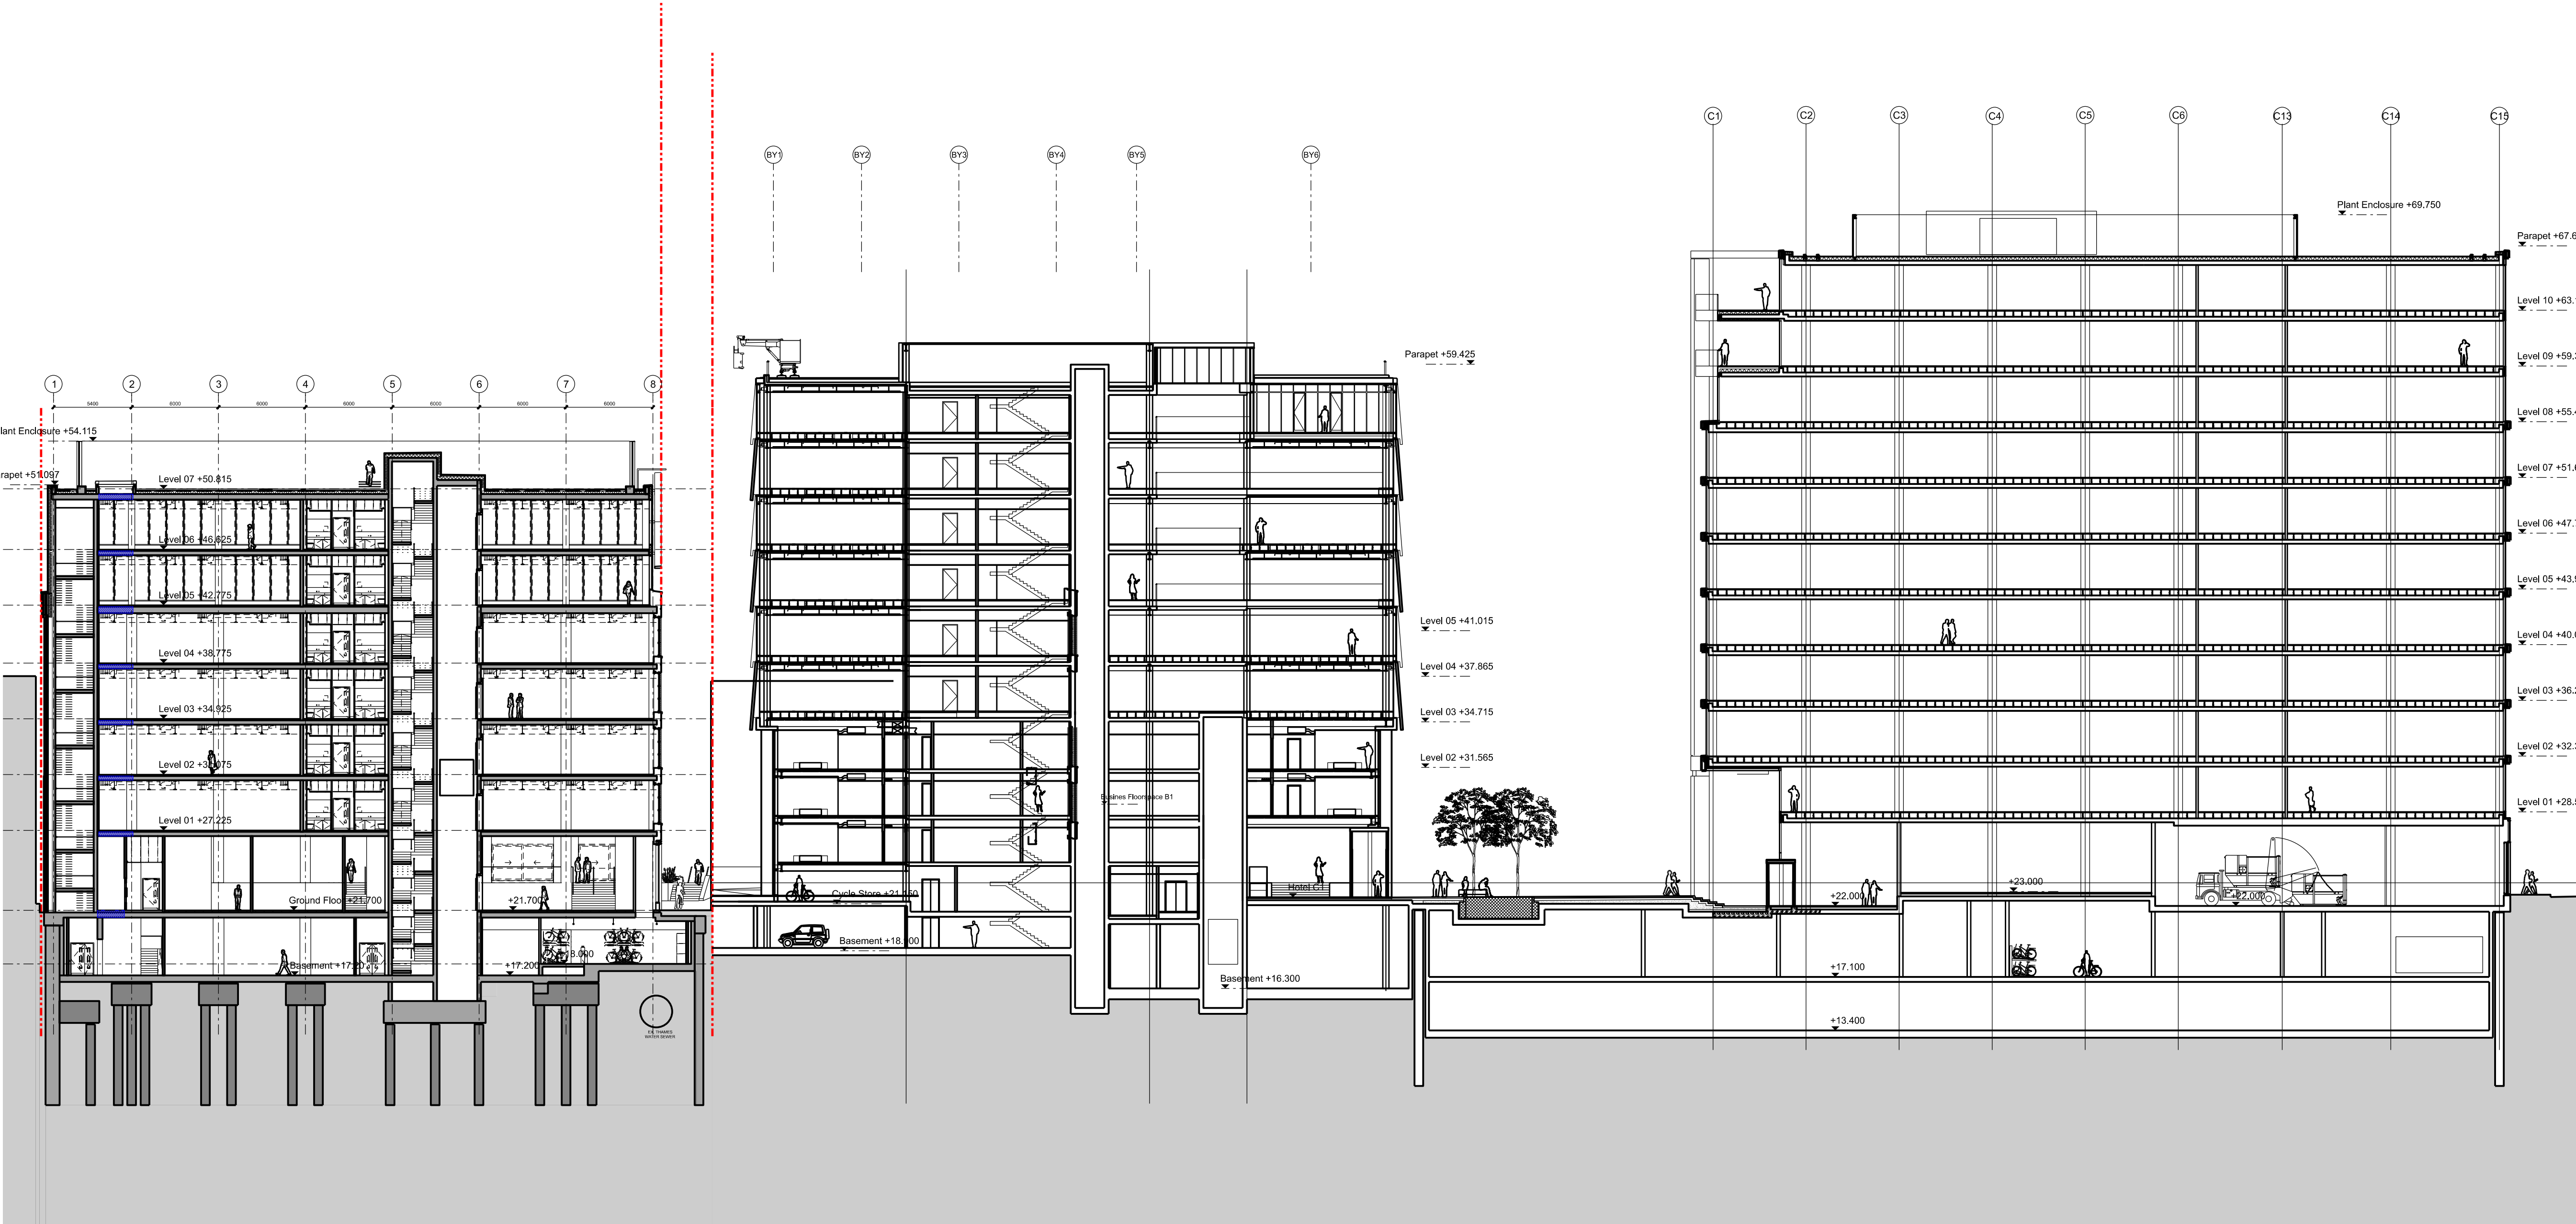

BENNETTS ASSOCIATES

1 Rawstorne Place, London EC1V 7NL
T +44(0)207 5203300 • www.bennettsassociates.com
E mail@bennettsassociates.com
For Bennetts Associates' electronic information issue disclaimer -
www.bennettsassociates.com/informationaldisclaimer/

Project The Ugly Brown Building
Reef Estates

Drawing Title
Proposed Section AA
Looking East

Drawing Number
2004_P_240

Scale @ A3
1 : 500

Revision/Suitability
C

Revision Date
220216
YY MM DD