


DEMOLITION KEY

1. MAIN ENTRANCE TO RESTAURANT. EXISTING BI-FOLD DOORS TO BE REPLACED WITH 2 SLIDING DOOR PANELS AND 3 FIXED PANELS TO MATCH EXISTING SLIDING DOORS. NEW SLIDING DOOR SIZE TO MATCH EXISTING FACADE MULLIONS. MINIMAL VISUAL IMPACT.

2. EXISTING PLANTERS TO BE REMOVED

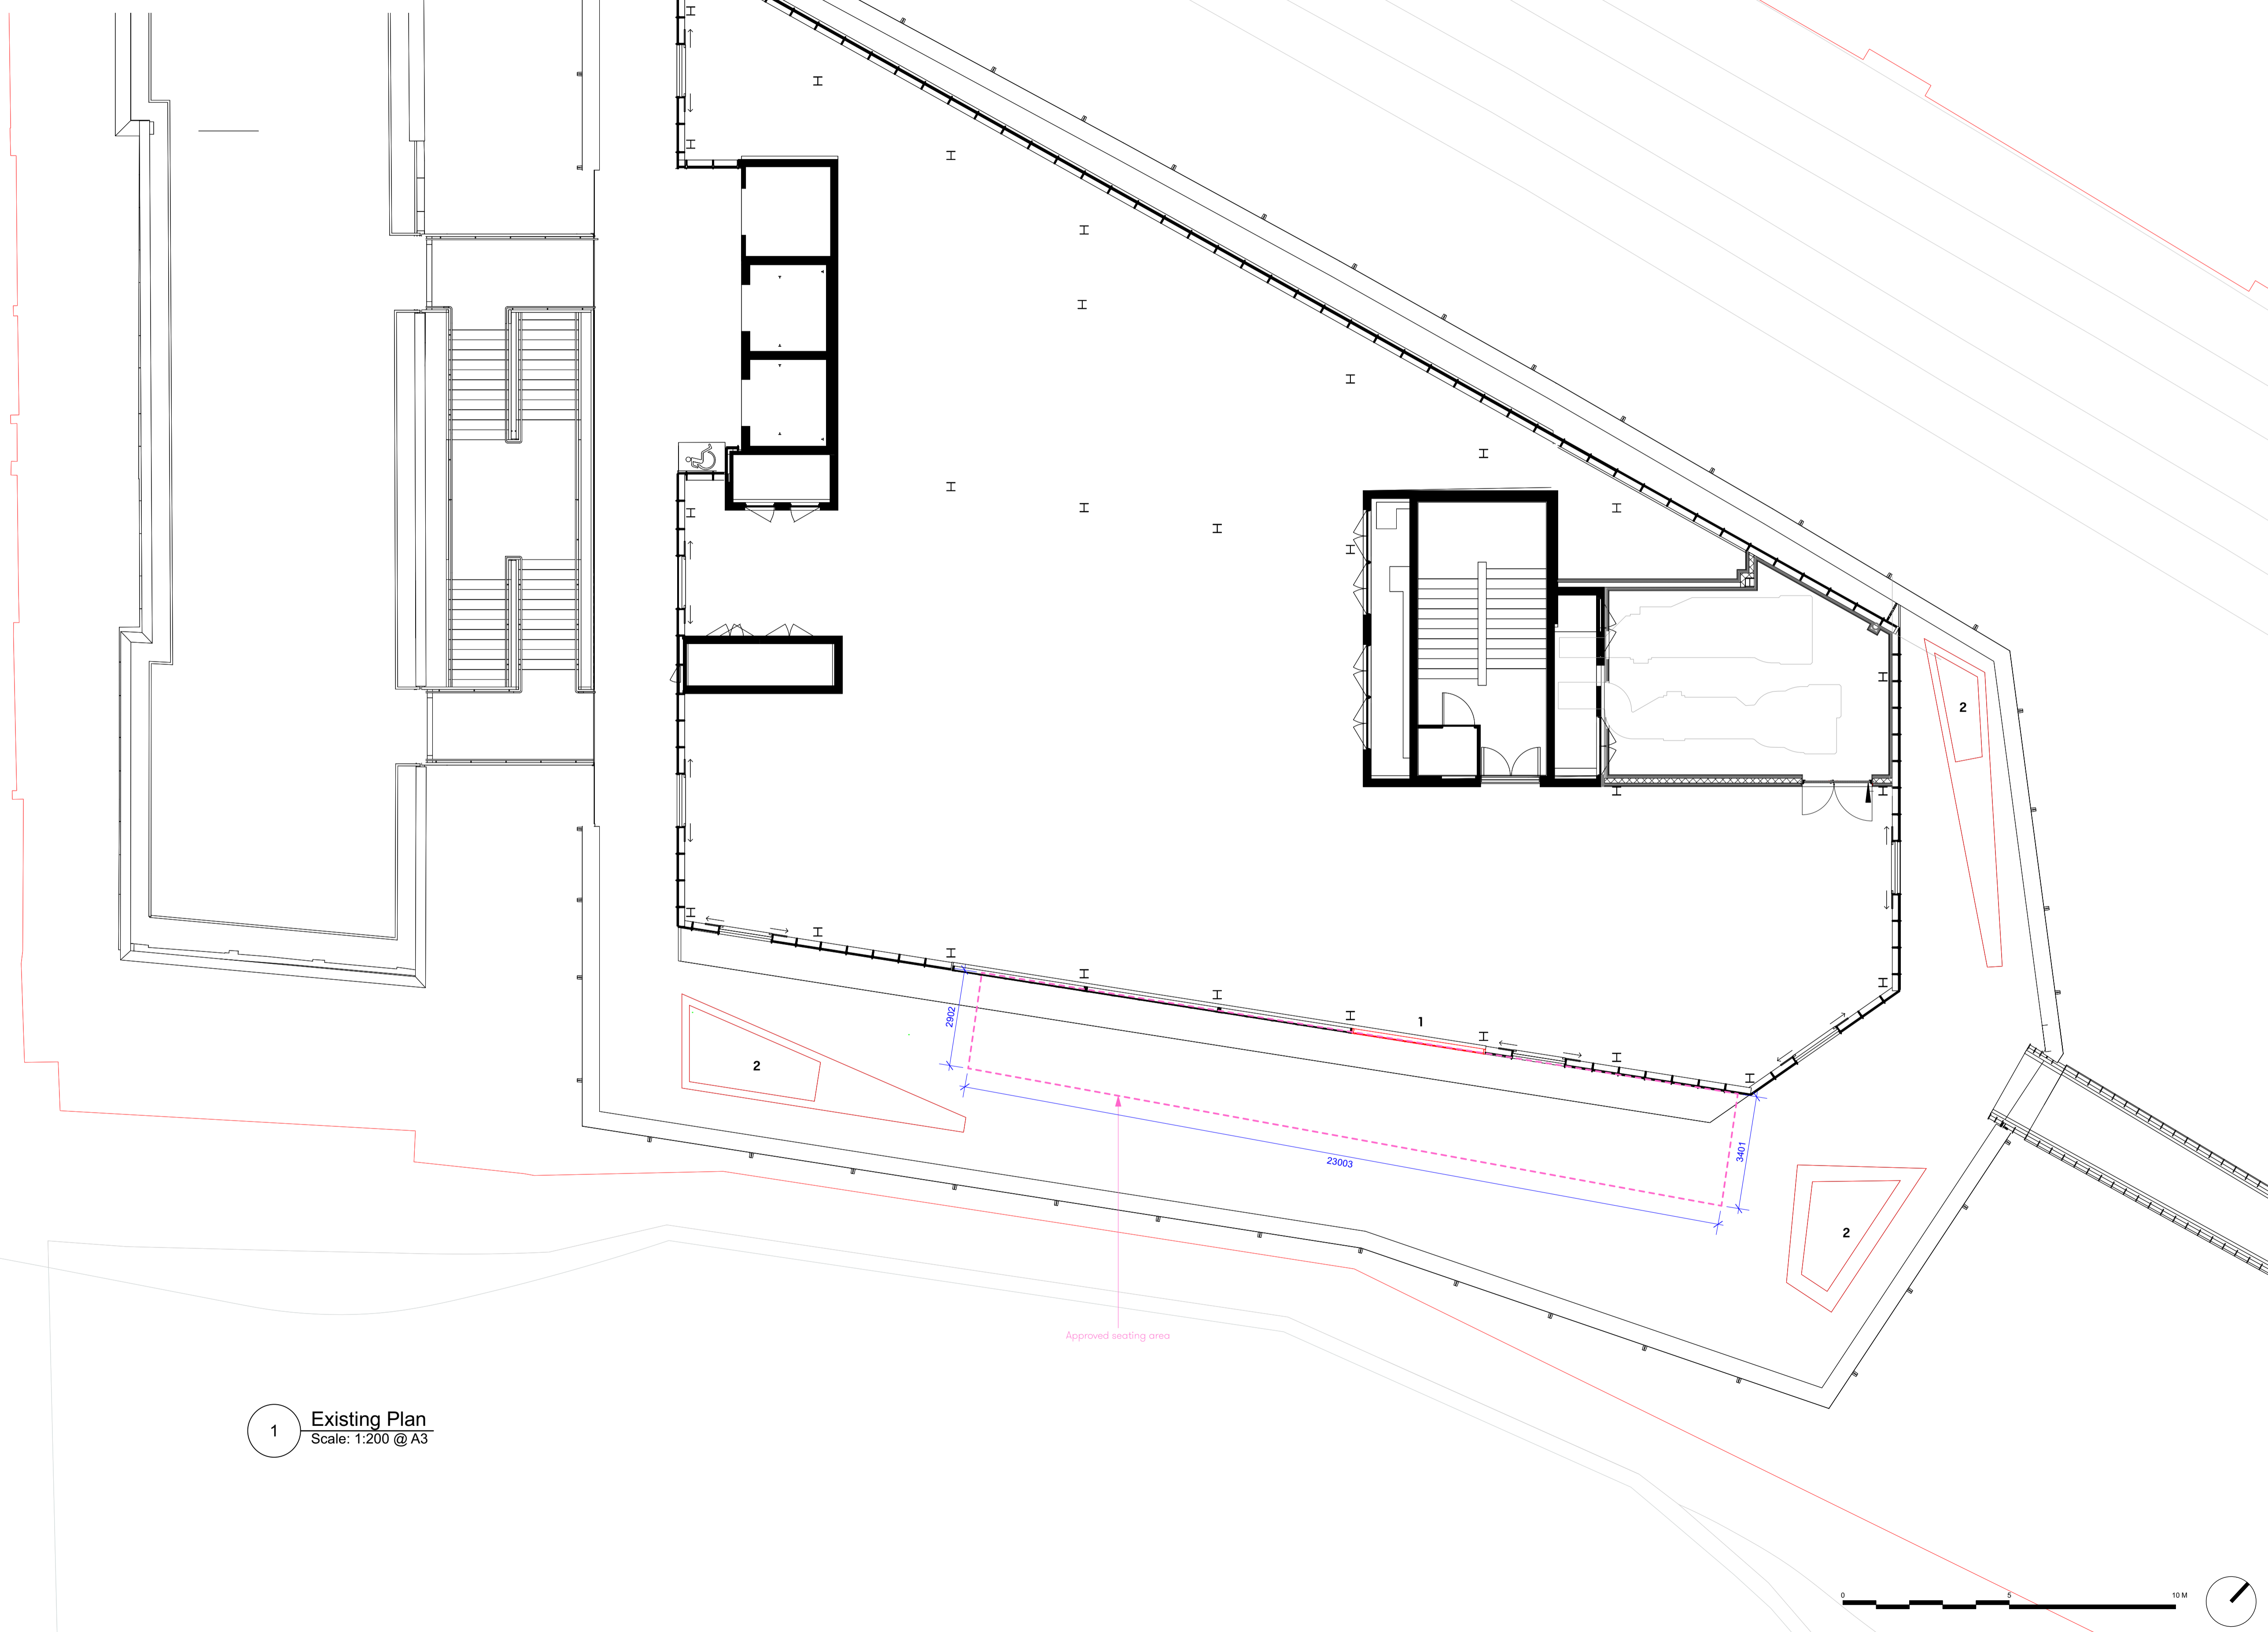

1 Existing Plan
Scale: 1:200 @ A3

P1 04/02/22 Issued for planning

Project
Hawley Wharf Rooftop A1

Client
Corrigan Collection

Drawing Title
**Restaurant A1
Existing Plan**


Scale	Date Created
1:200 @ A3	03/12/2021

Drawing Number
14590-750

Revision	Revision Date
P1	04/02/22

Drawn By	Checked By
OB	MS

Do not scale from drawing, all dimensions to be checked on site. Report omissions and discrepancies to the architect immediately

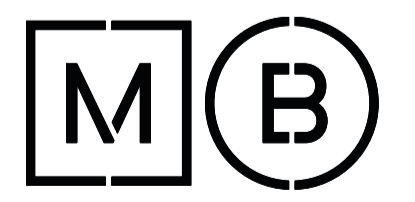

Michaelis Boyd Associates
108 Palace Gardens Terrace
London W8 4RT

44 20 7221 1237
hello@michaelisboyd.com
michaelisboyd.com