


KEY

1. MAIN ENTRANCE TO RESTAURANT. EXISTING BI-FOLD DOORS TO BE REPLACED WITH 2 SLIDING DOOR PANELS AND 3 FIXED PANELS TO MATCH EXISTING SLIDING DOORS. NEW SLIDING DOOR SIZE TO MATCH EXISTING FACADE MULLIONS. MINIMAL VISUAL IMPACT.

- - - - - APPROVED EXTERNAL SEATING ZONE
- - - - - PROPOSED EXTERNAL SEATING ZONE

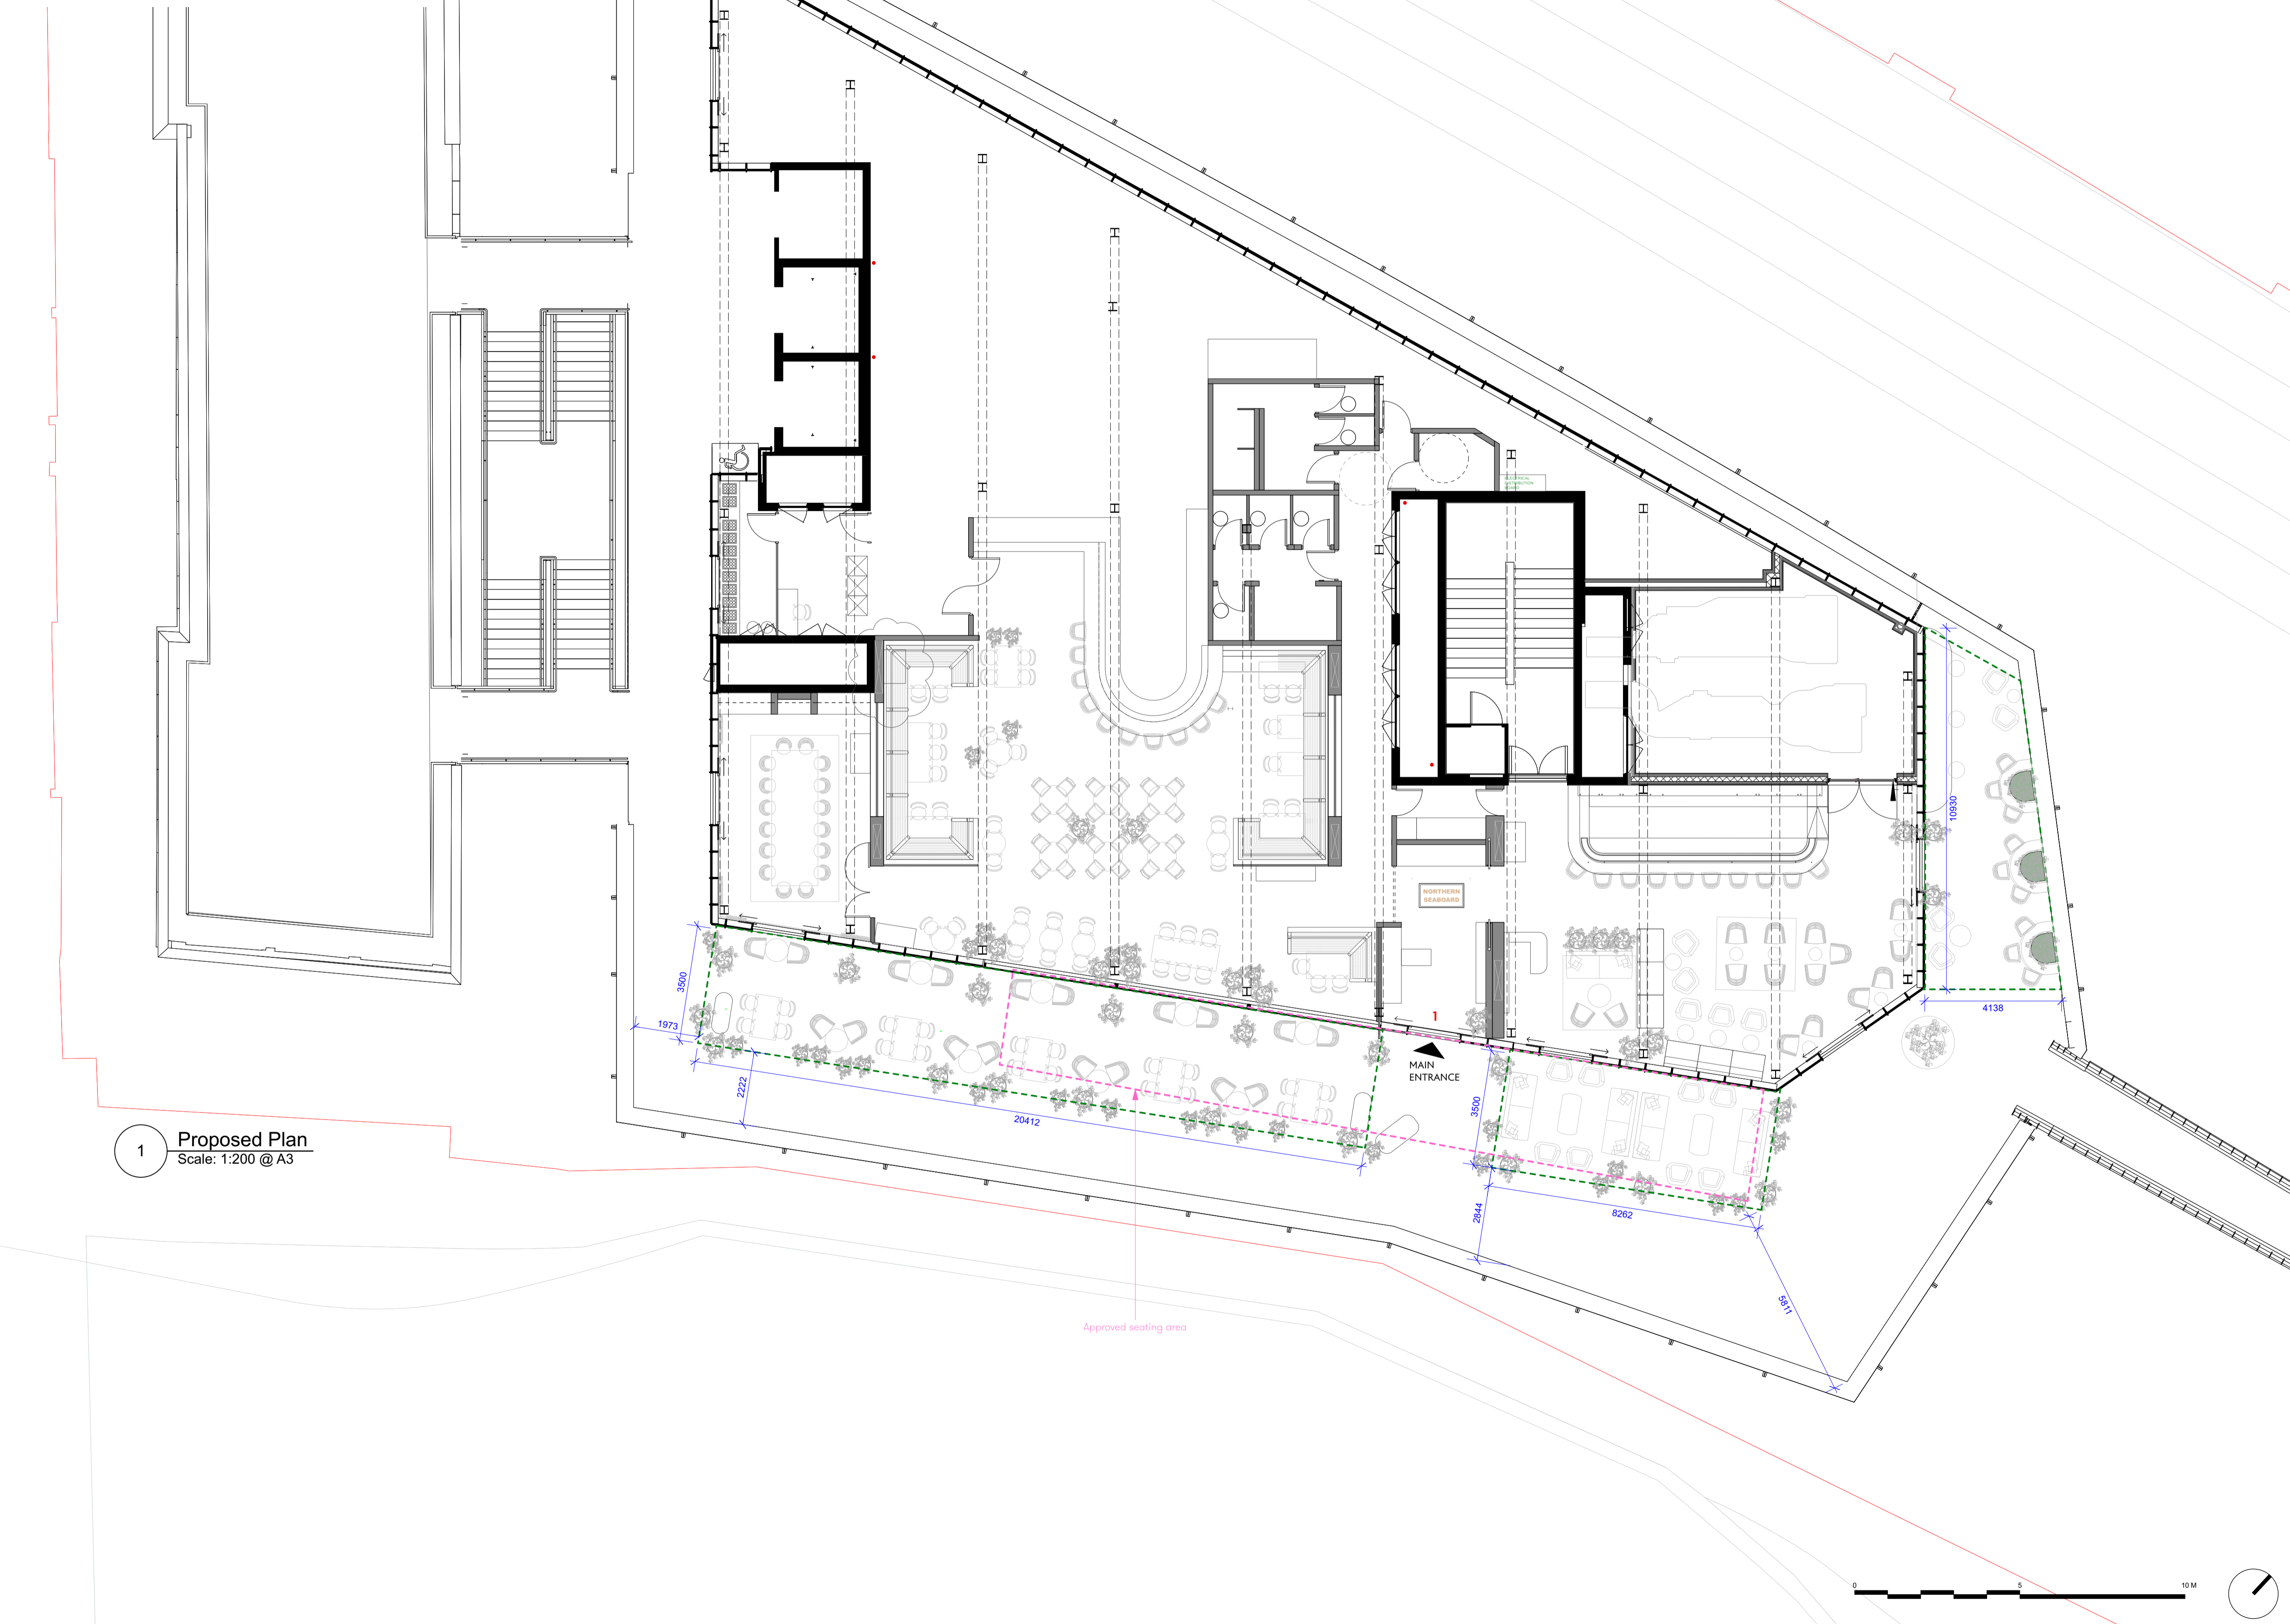

1 Proposed Plan
Scale: 1:200 @ A3

P1 04/02/22 Issued for planning

Project

Hawley Wharf Rooftop A1

Client

Corrigan Collection

Drawing Title

**Restaurant A1
Proposed Plan**

Scale Date Created

1:200 @ A3 03/12/2021

Drawing Number

14590-751


Revision Revision Date

P1 04/02/22

Drawn By Checked By

OB MS

Do not scale from drawing, all dimensions to be checked on site. Report omissions and discrepancies to the architect immediately

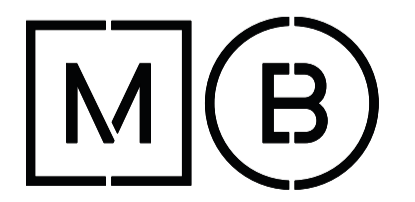

Michaelis Boyd Associates
108 Palace Gardens Terrace
London W8 4RT

44 20 7221 1237
hello@michaelisboyd.com
michaelisboyd.com